



COURTLAND DR. PROFILE
Between
"H" ST. and CARLTON WAY

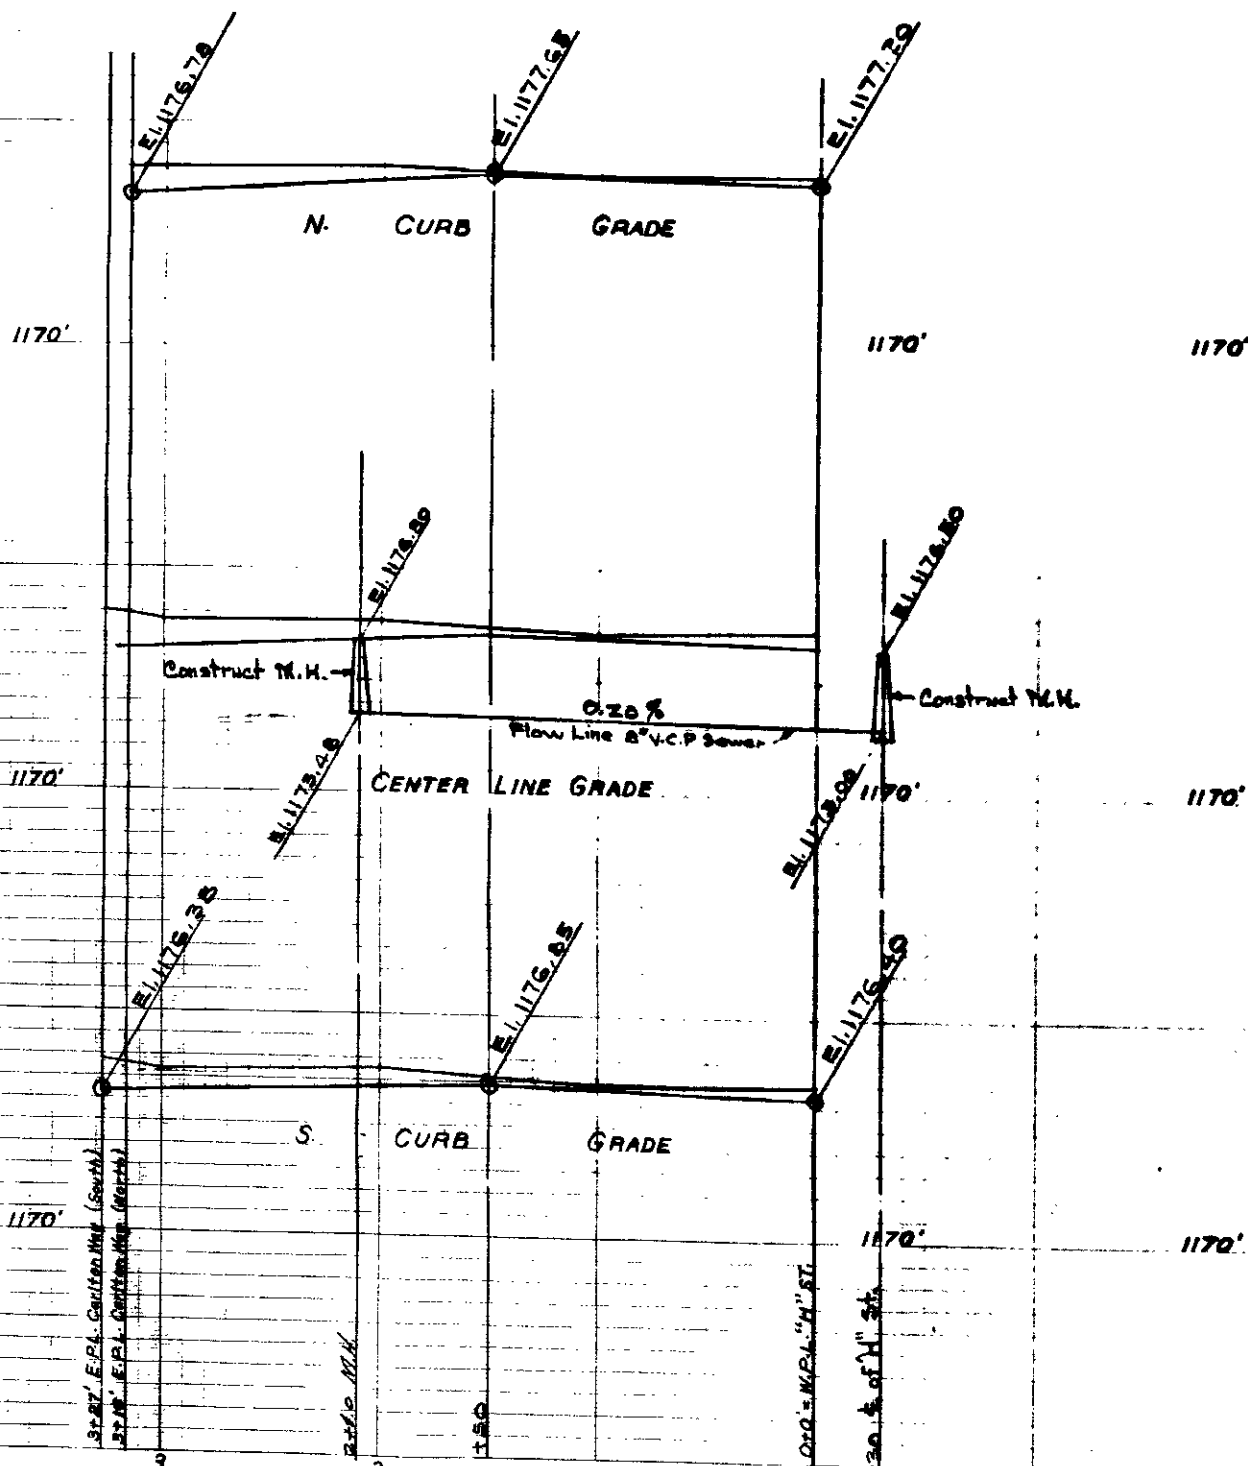

26TH STREET PROFILE
Between
"H" ST. and CARLTON WAY

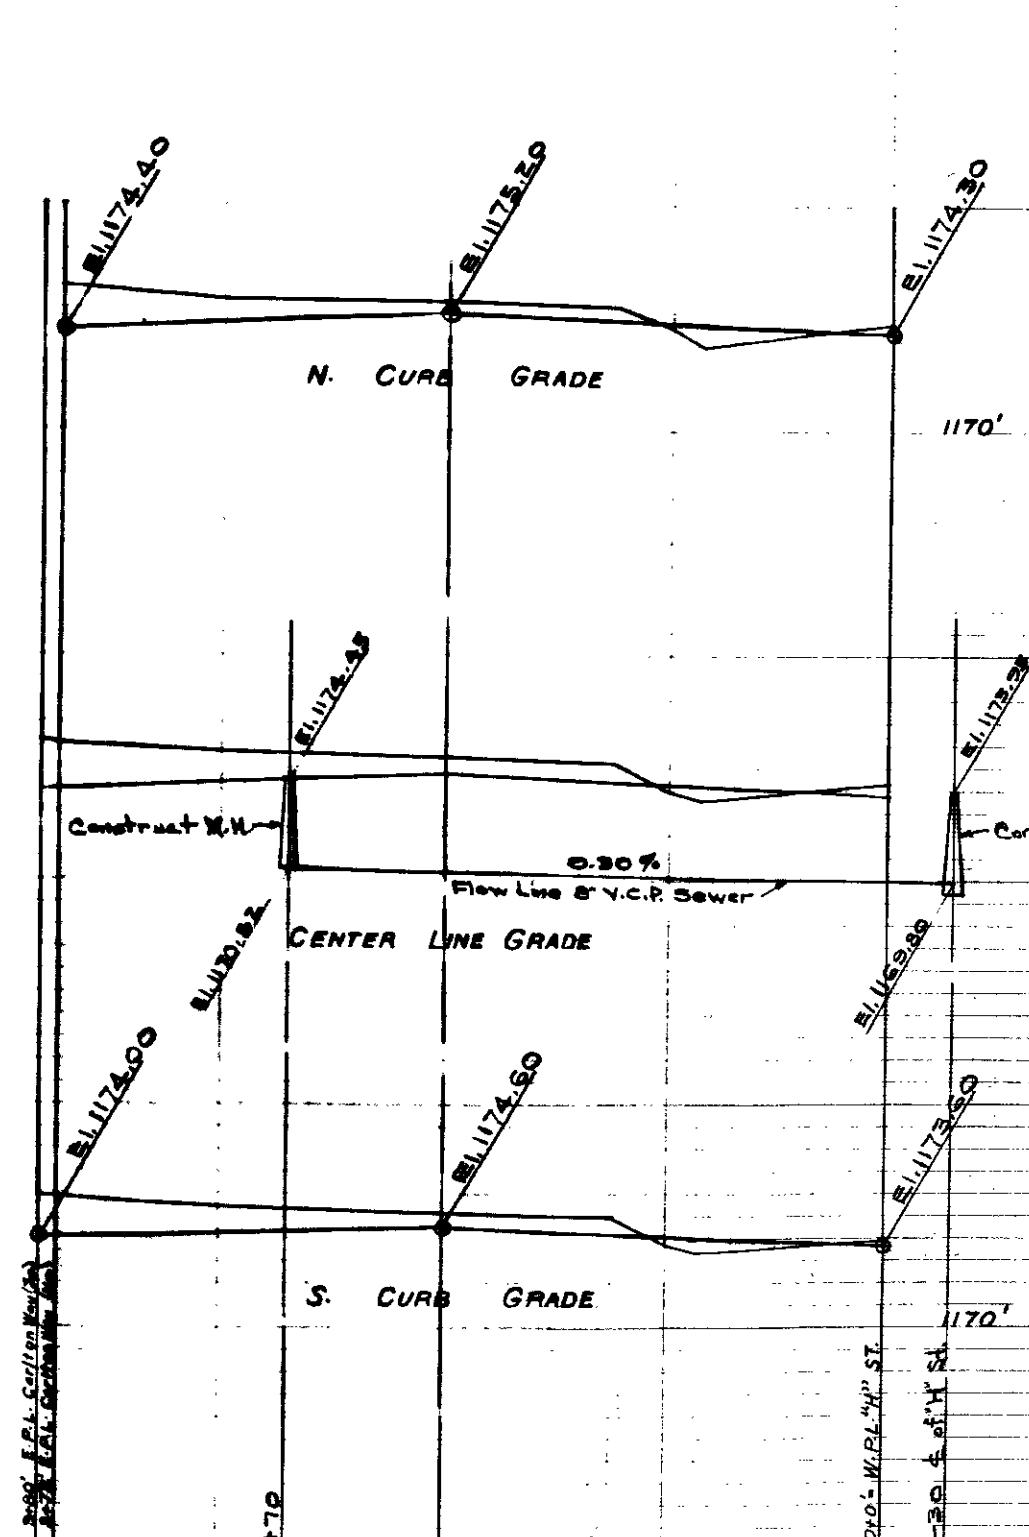

25TH ST. PROFILE
Between
"H" ST. and CARLTON WAY

