

EL 1010.00

EL 1010.00

EL 1010.00



EL 1000.00

EL 1000.00

EL 1000.00

PROFILE
Vert. 1"=40'
Scale
Hor. 1"=40'

BENCH MARK
Screw S.E. Arrowhead F 13th St. EL. 1105.08 M.S.L.

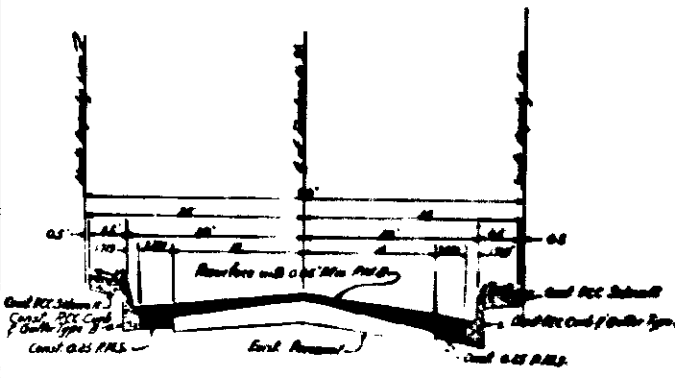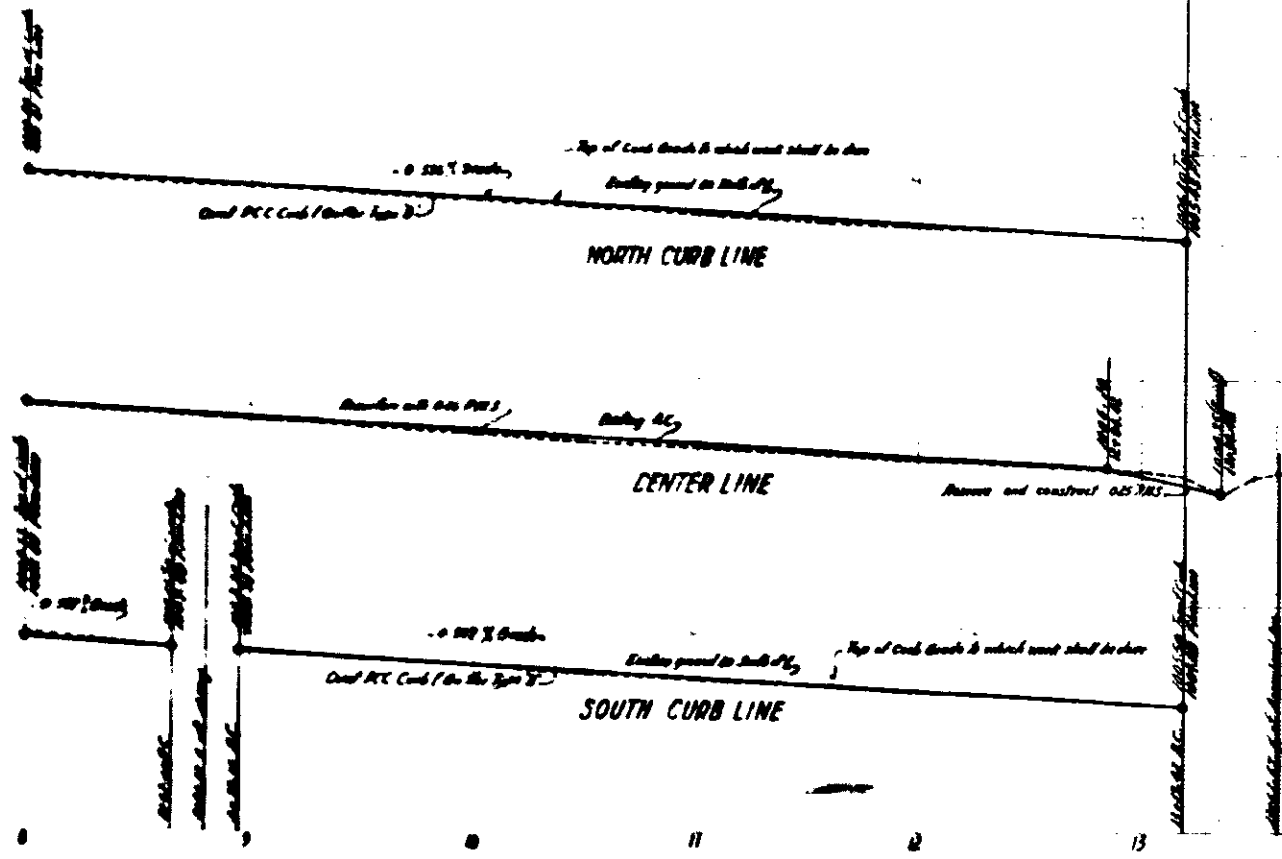


TYPICAL SECTION

Scale: Hor. 1"=40', Vert. 1"=2'



Scale 1"=40'

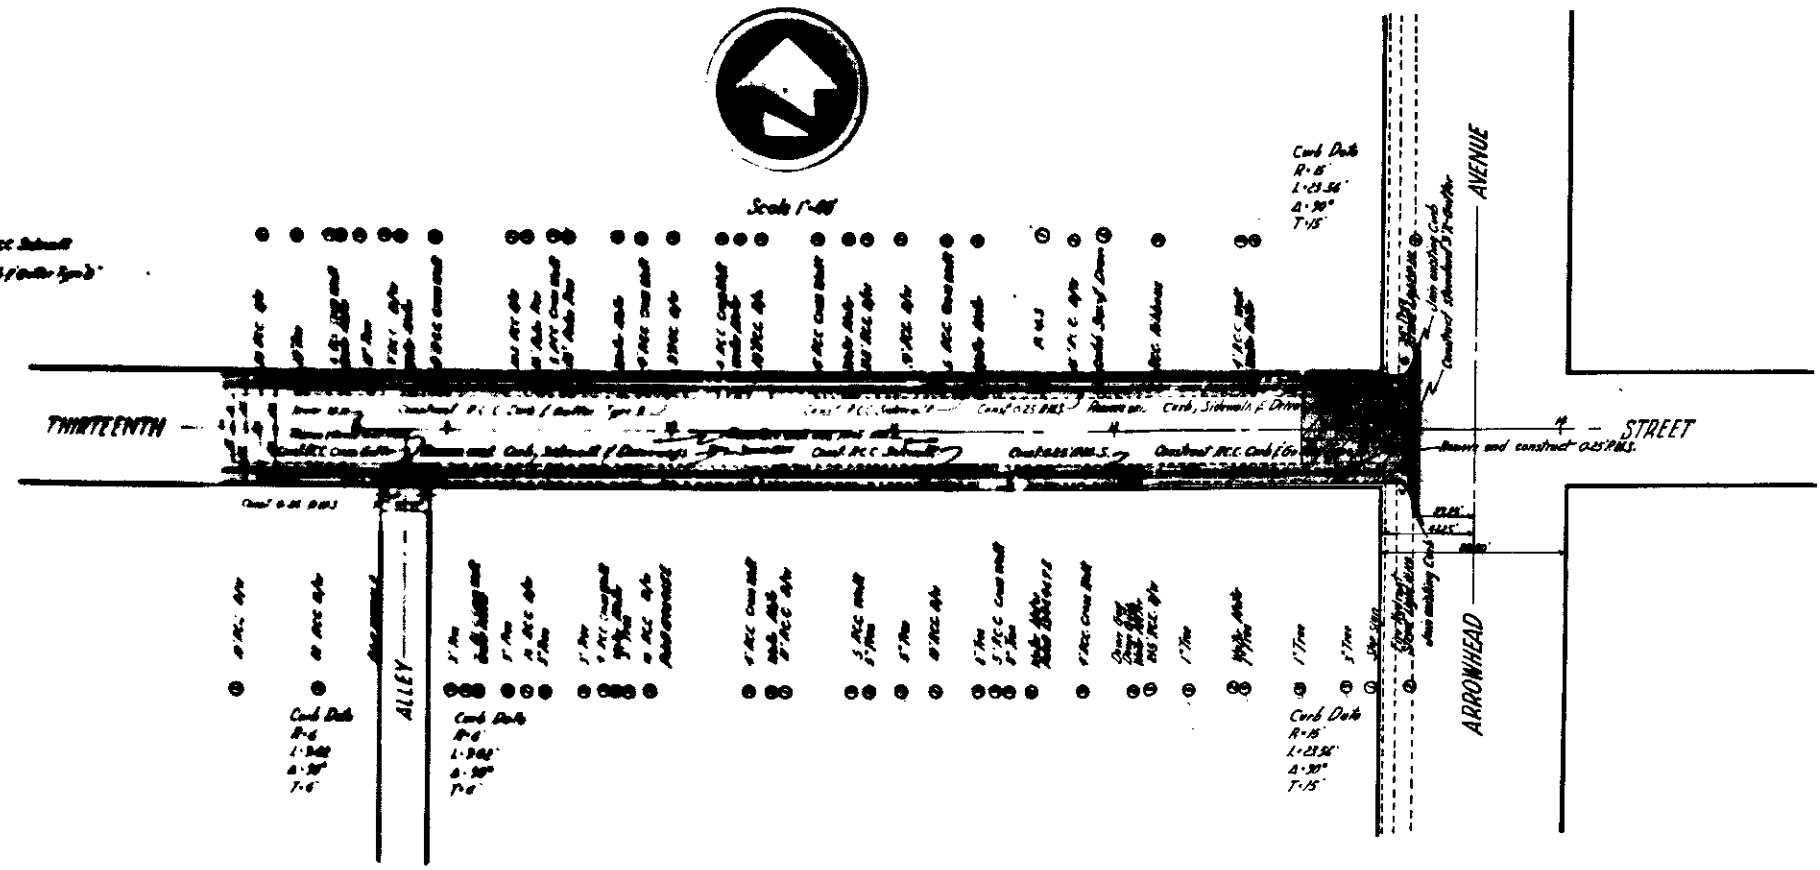

Not Constructed

EL 1010.00

EL 1010.00

EL 1010.00



EL 1000.00

EL 1000.00

EL 1000.00

PROFILE
Vert. 1"=40'
Scale
Horiz. 1"=40'

BENCH MARK
Screw S.E. Arrowhead F. 13th St. EL. 1105.08 M.S.L.

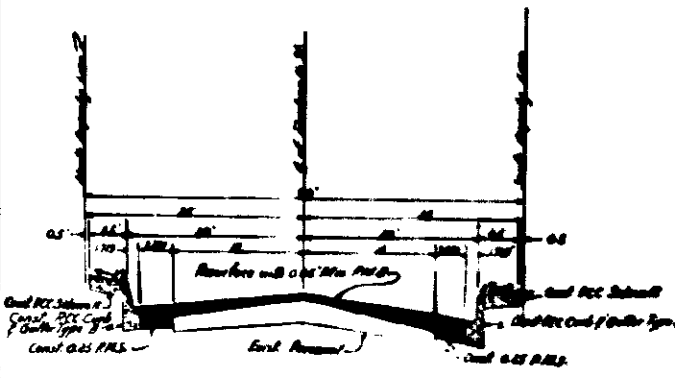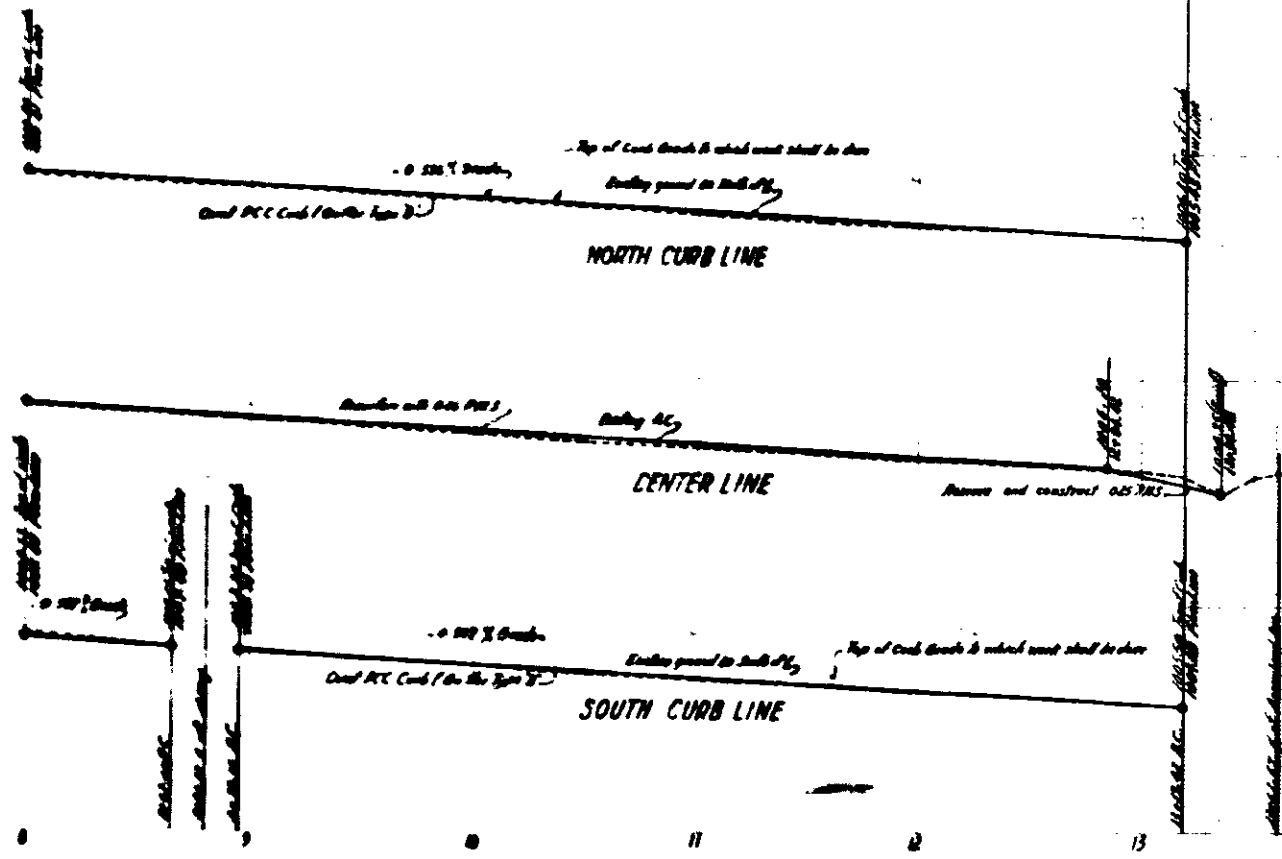


TYPICAL SECTION

Scale: Horiz. 1"=40', Vert. 1"=2'



Scale 1"=40'

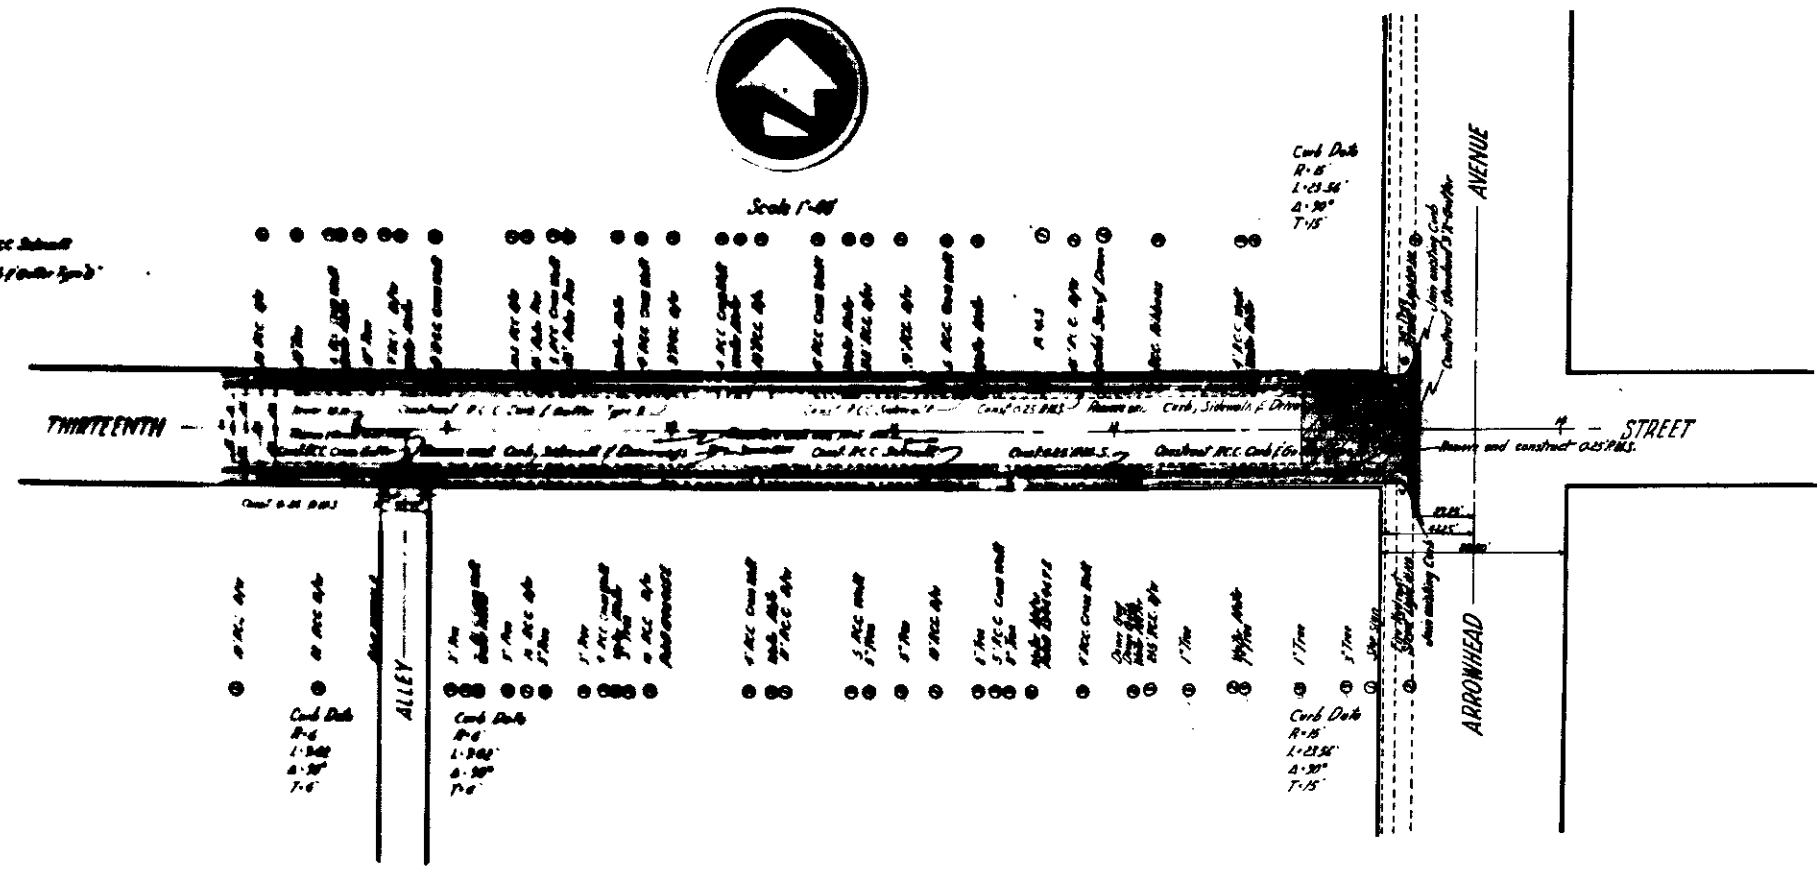

Not Constructed