




COMBINATION CURB INLET & CULVERT
ELEVATION
Scale 1" = 4'

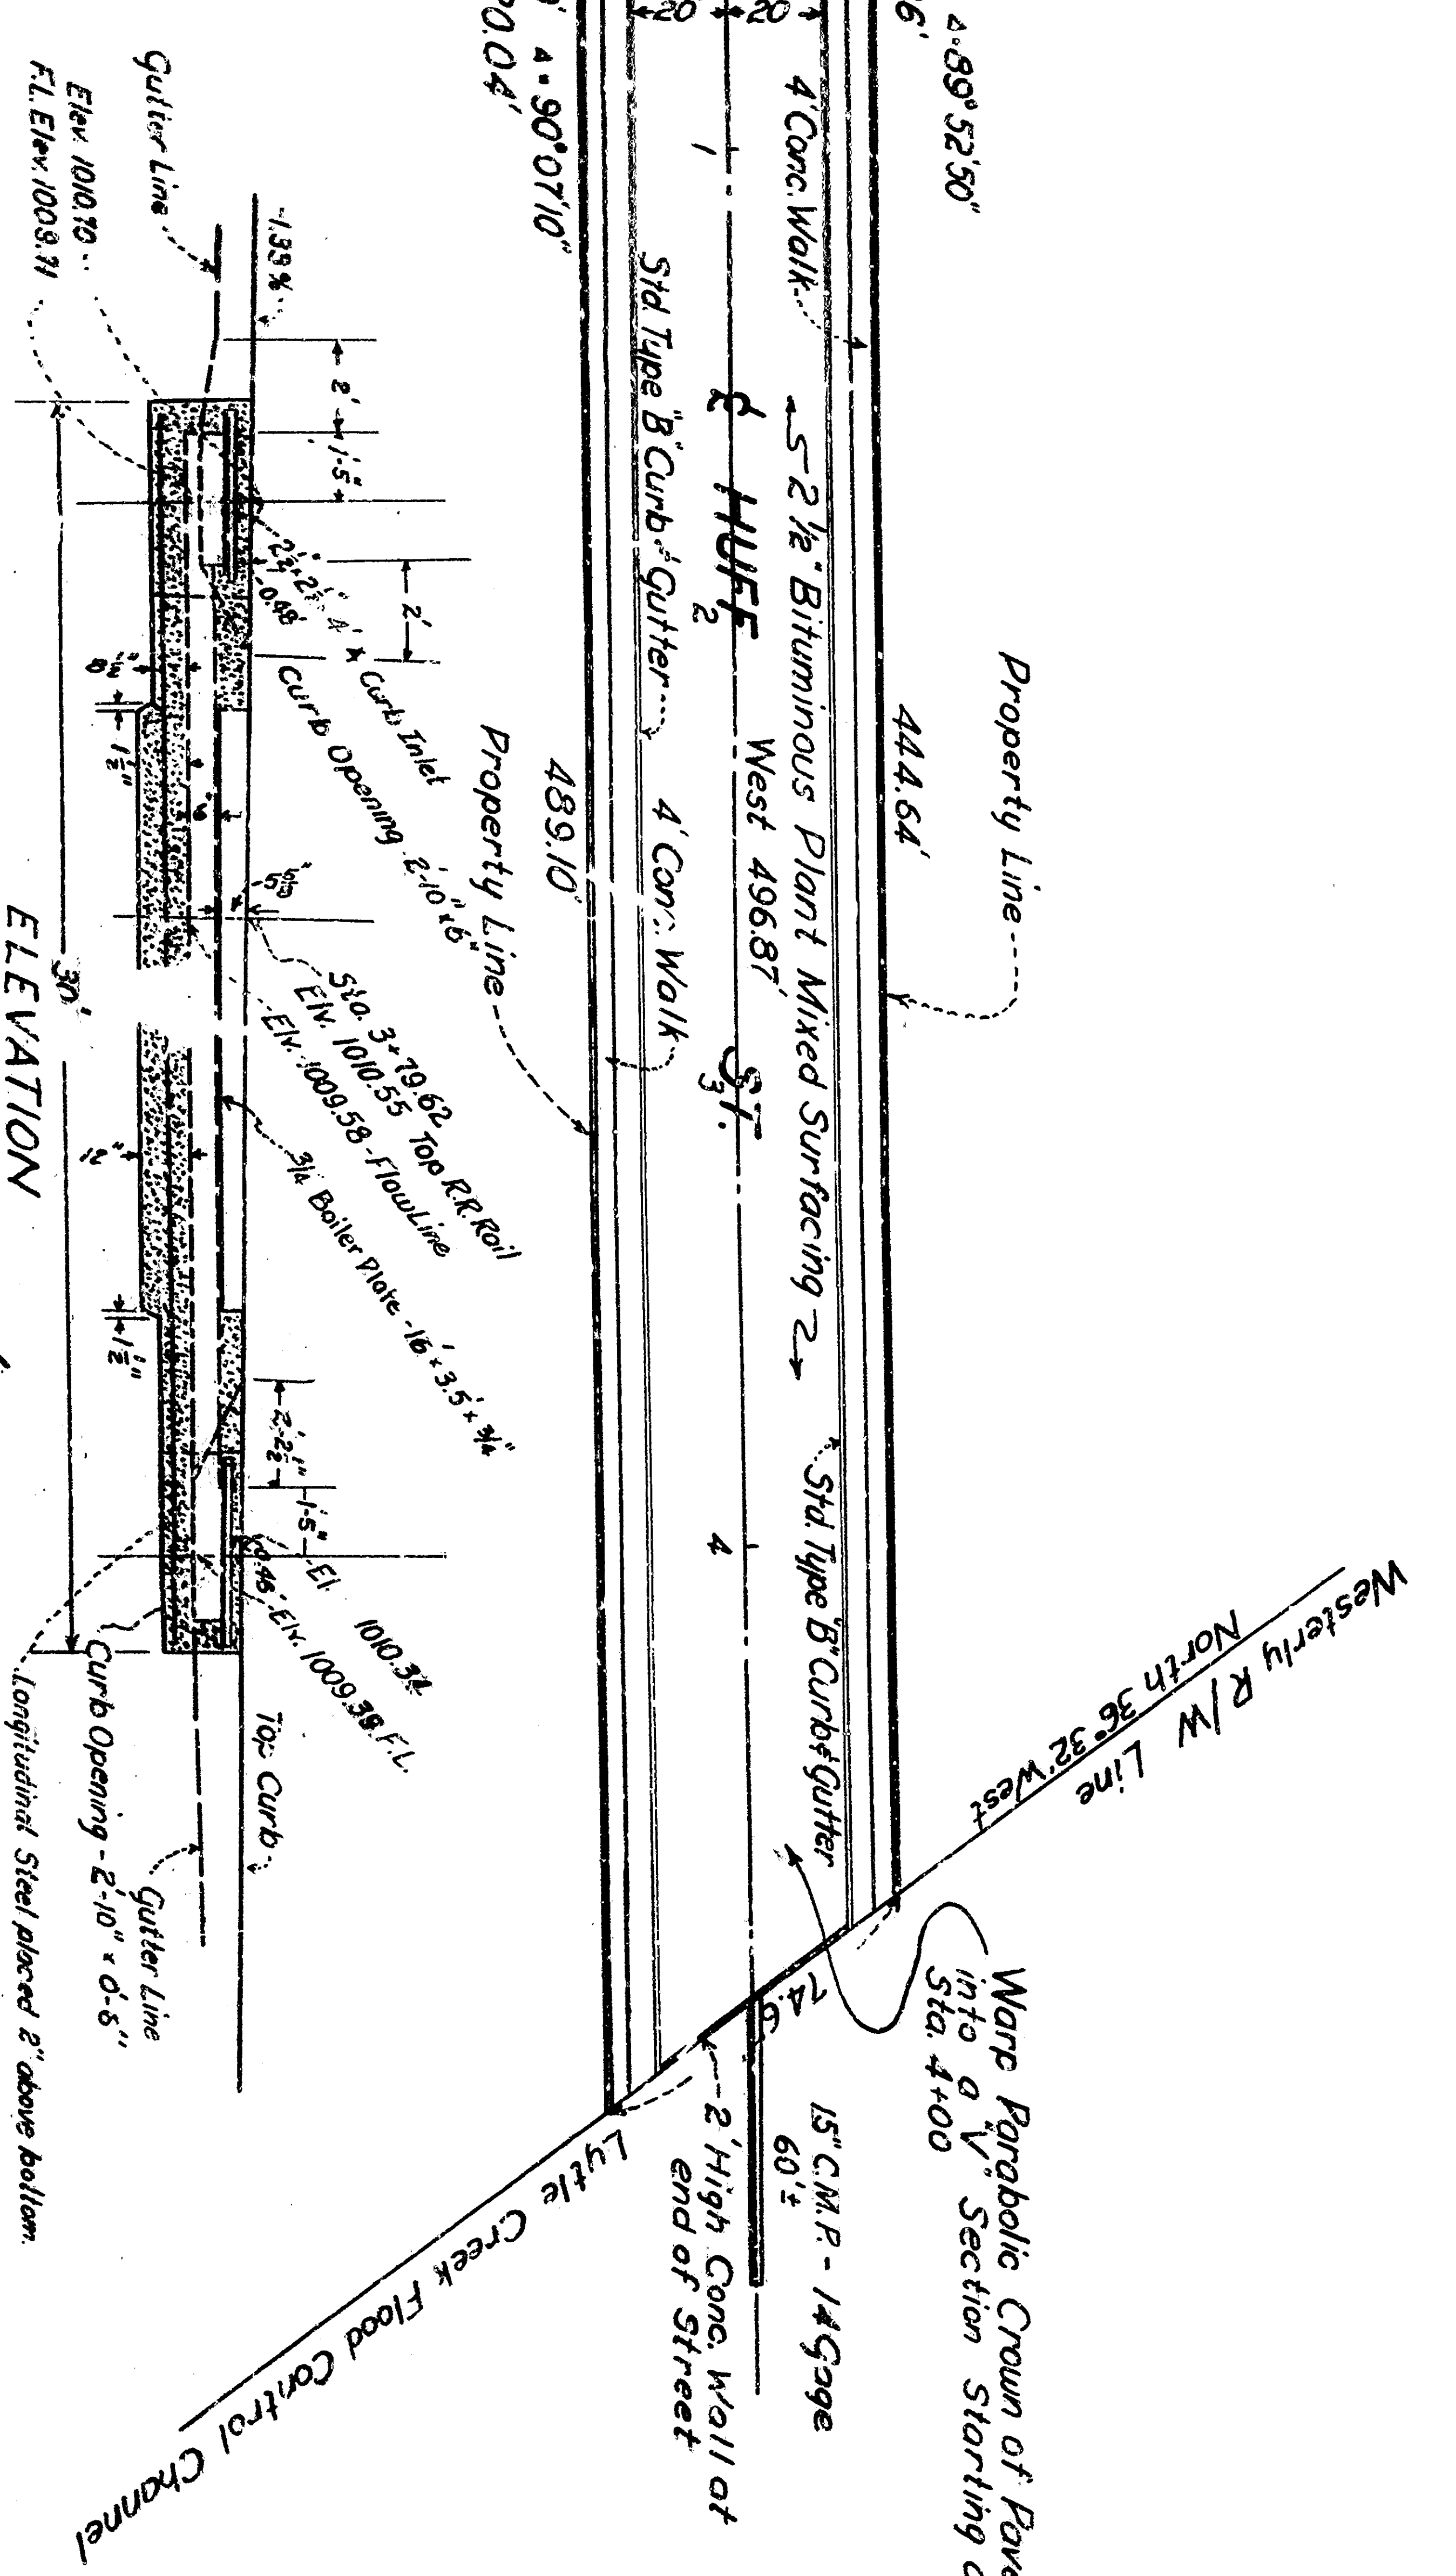


PLAN SCALE: 1" = 40'

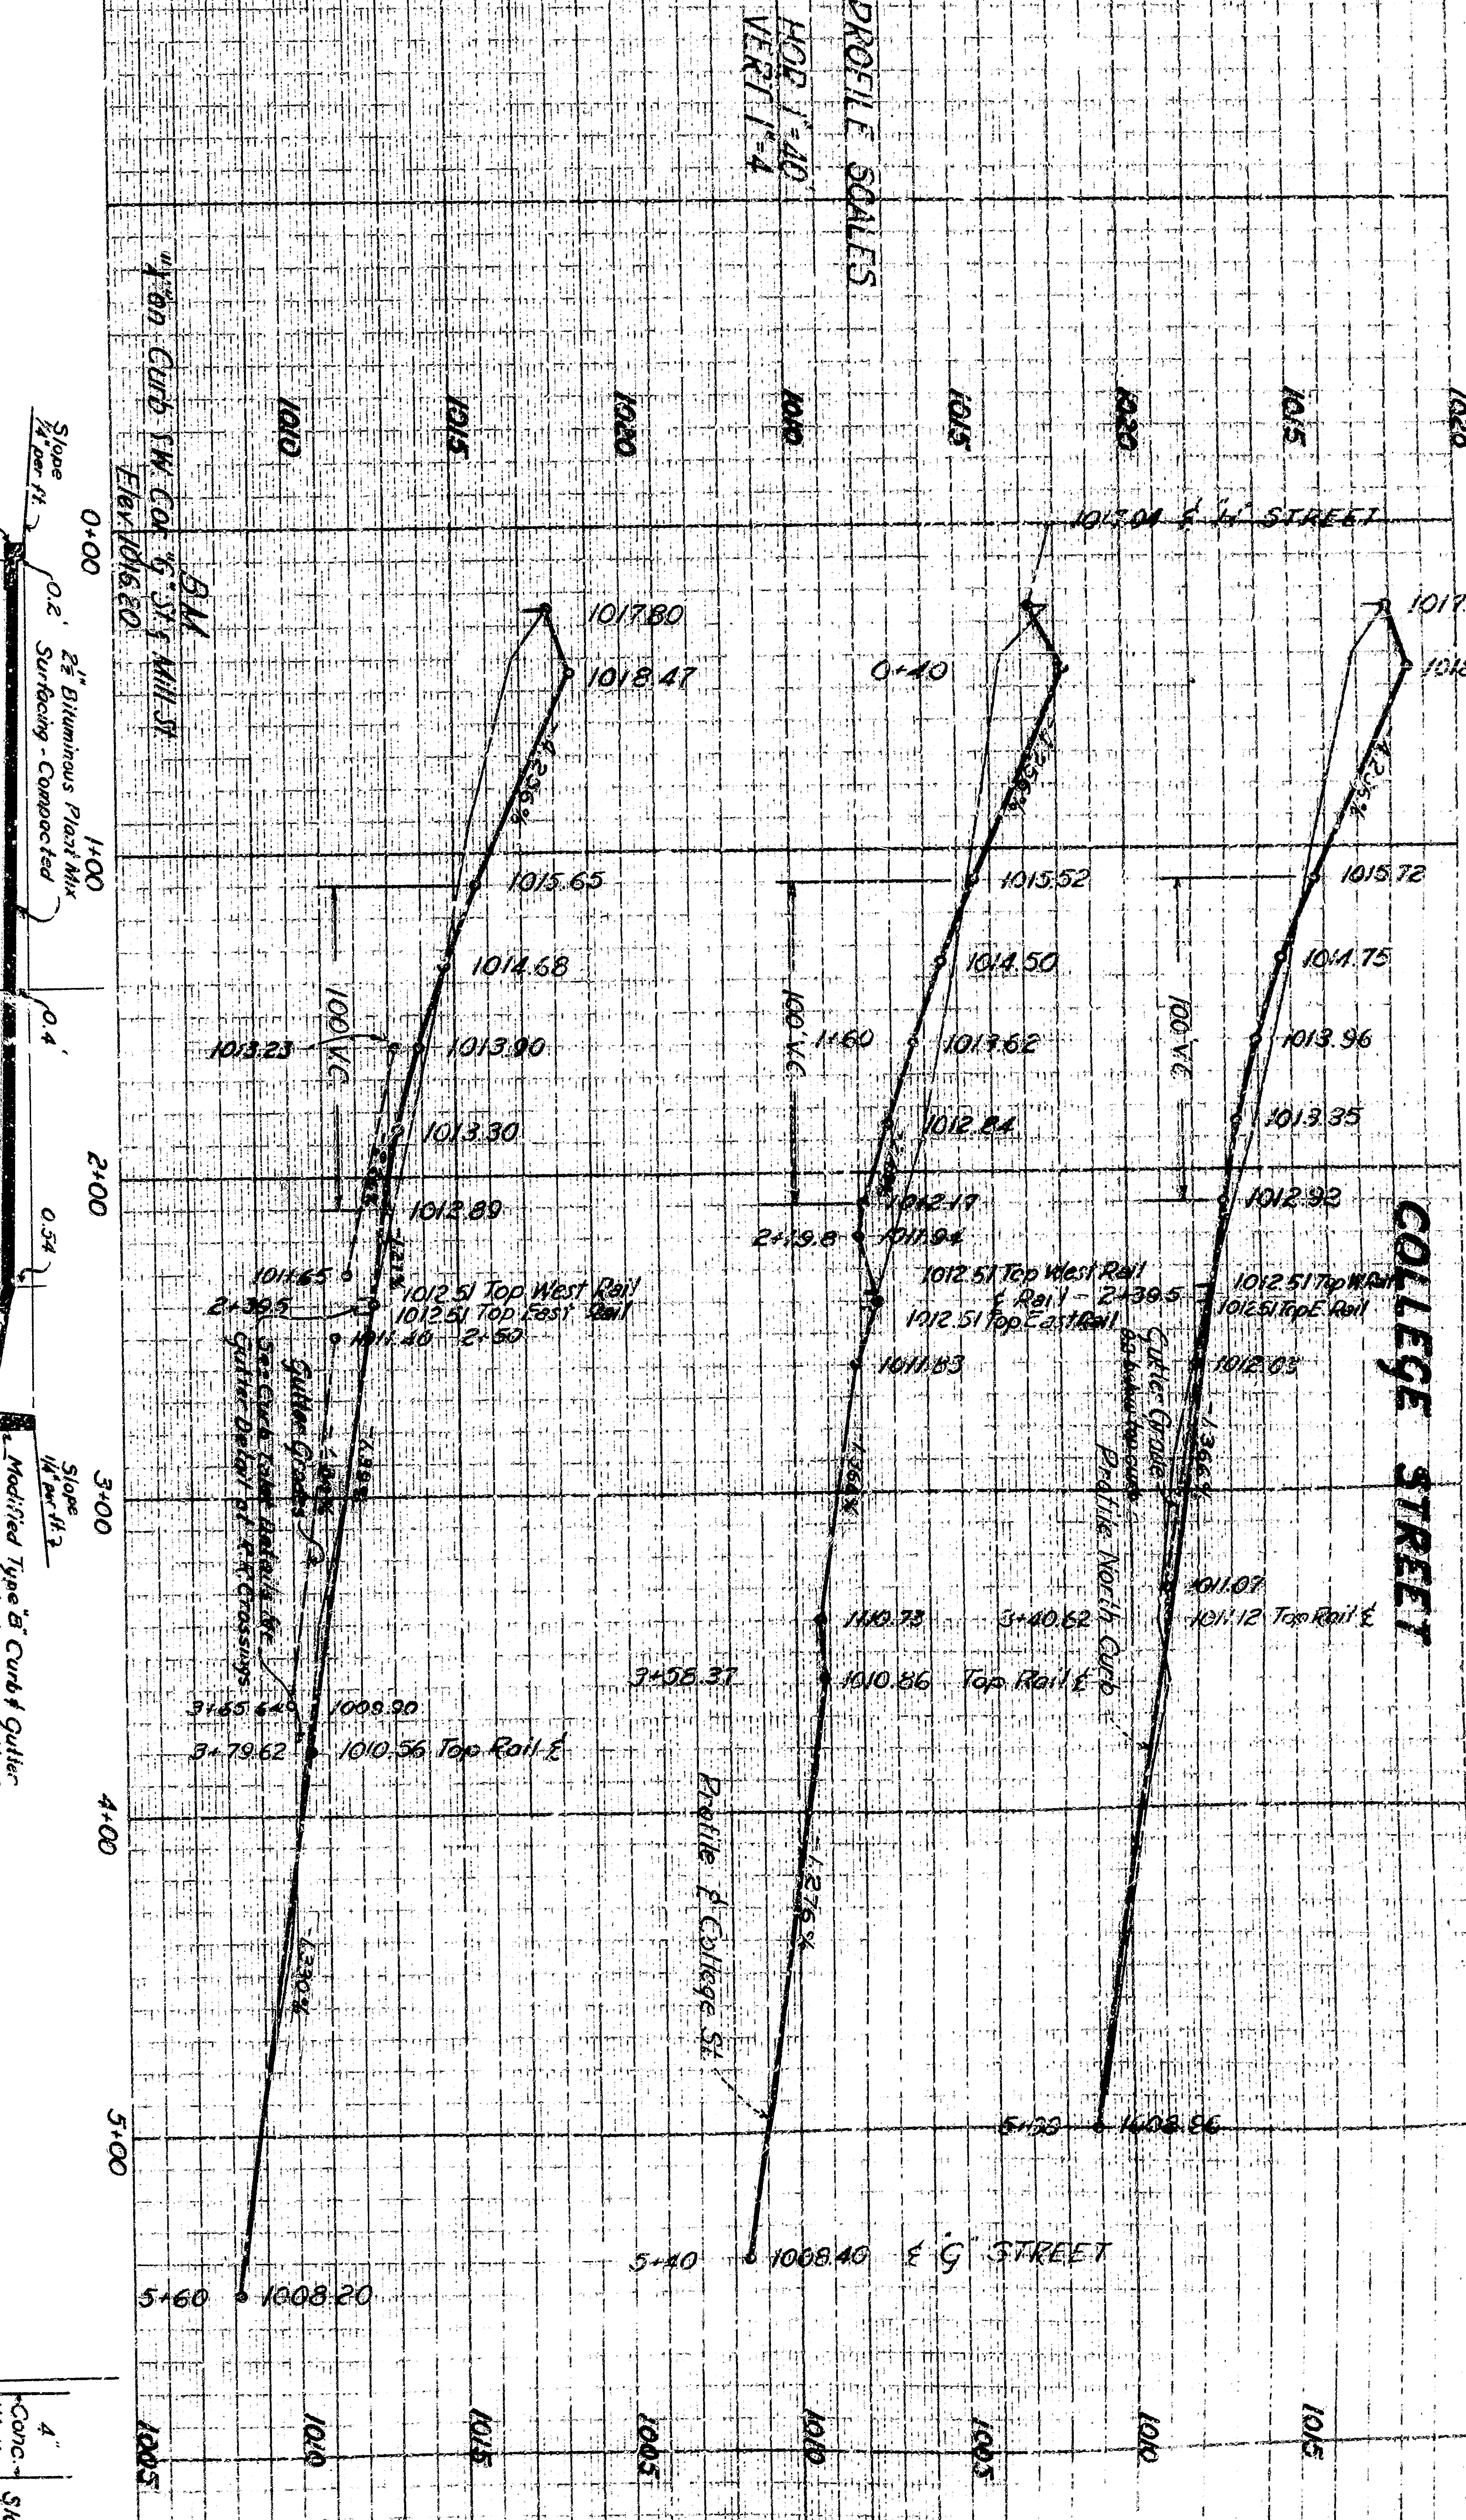

COMBINATION CURB INLET & CULVERT
PLAN
Scale 1" = 4'

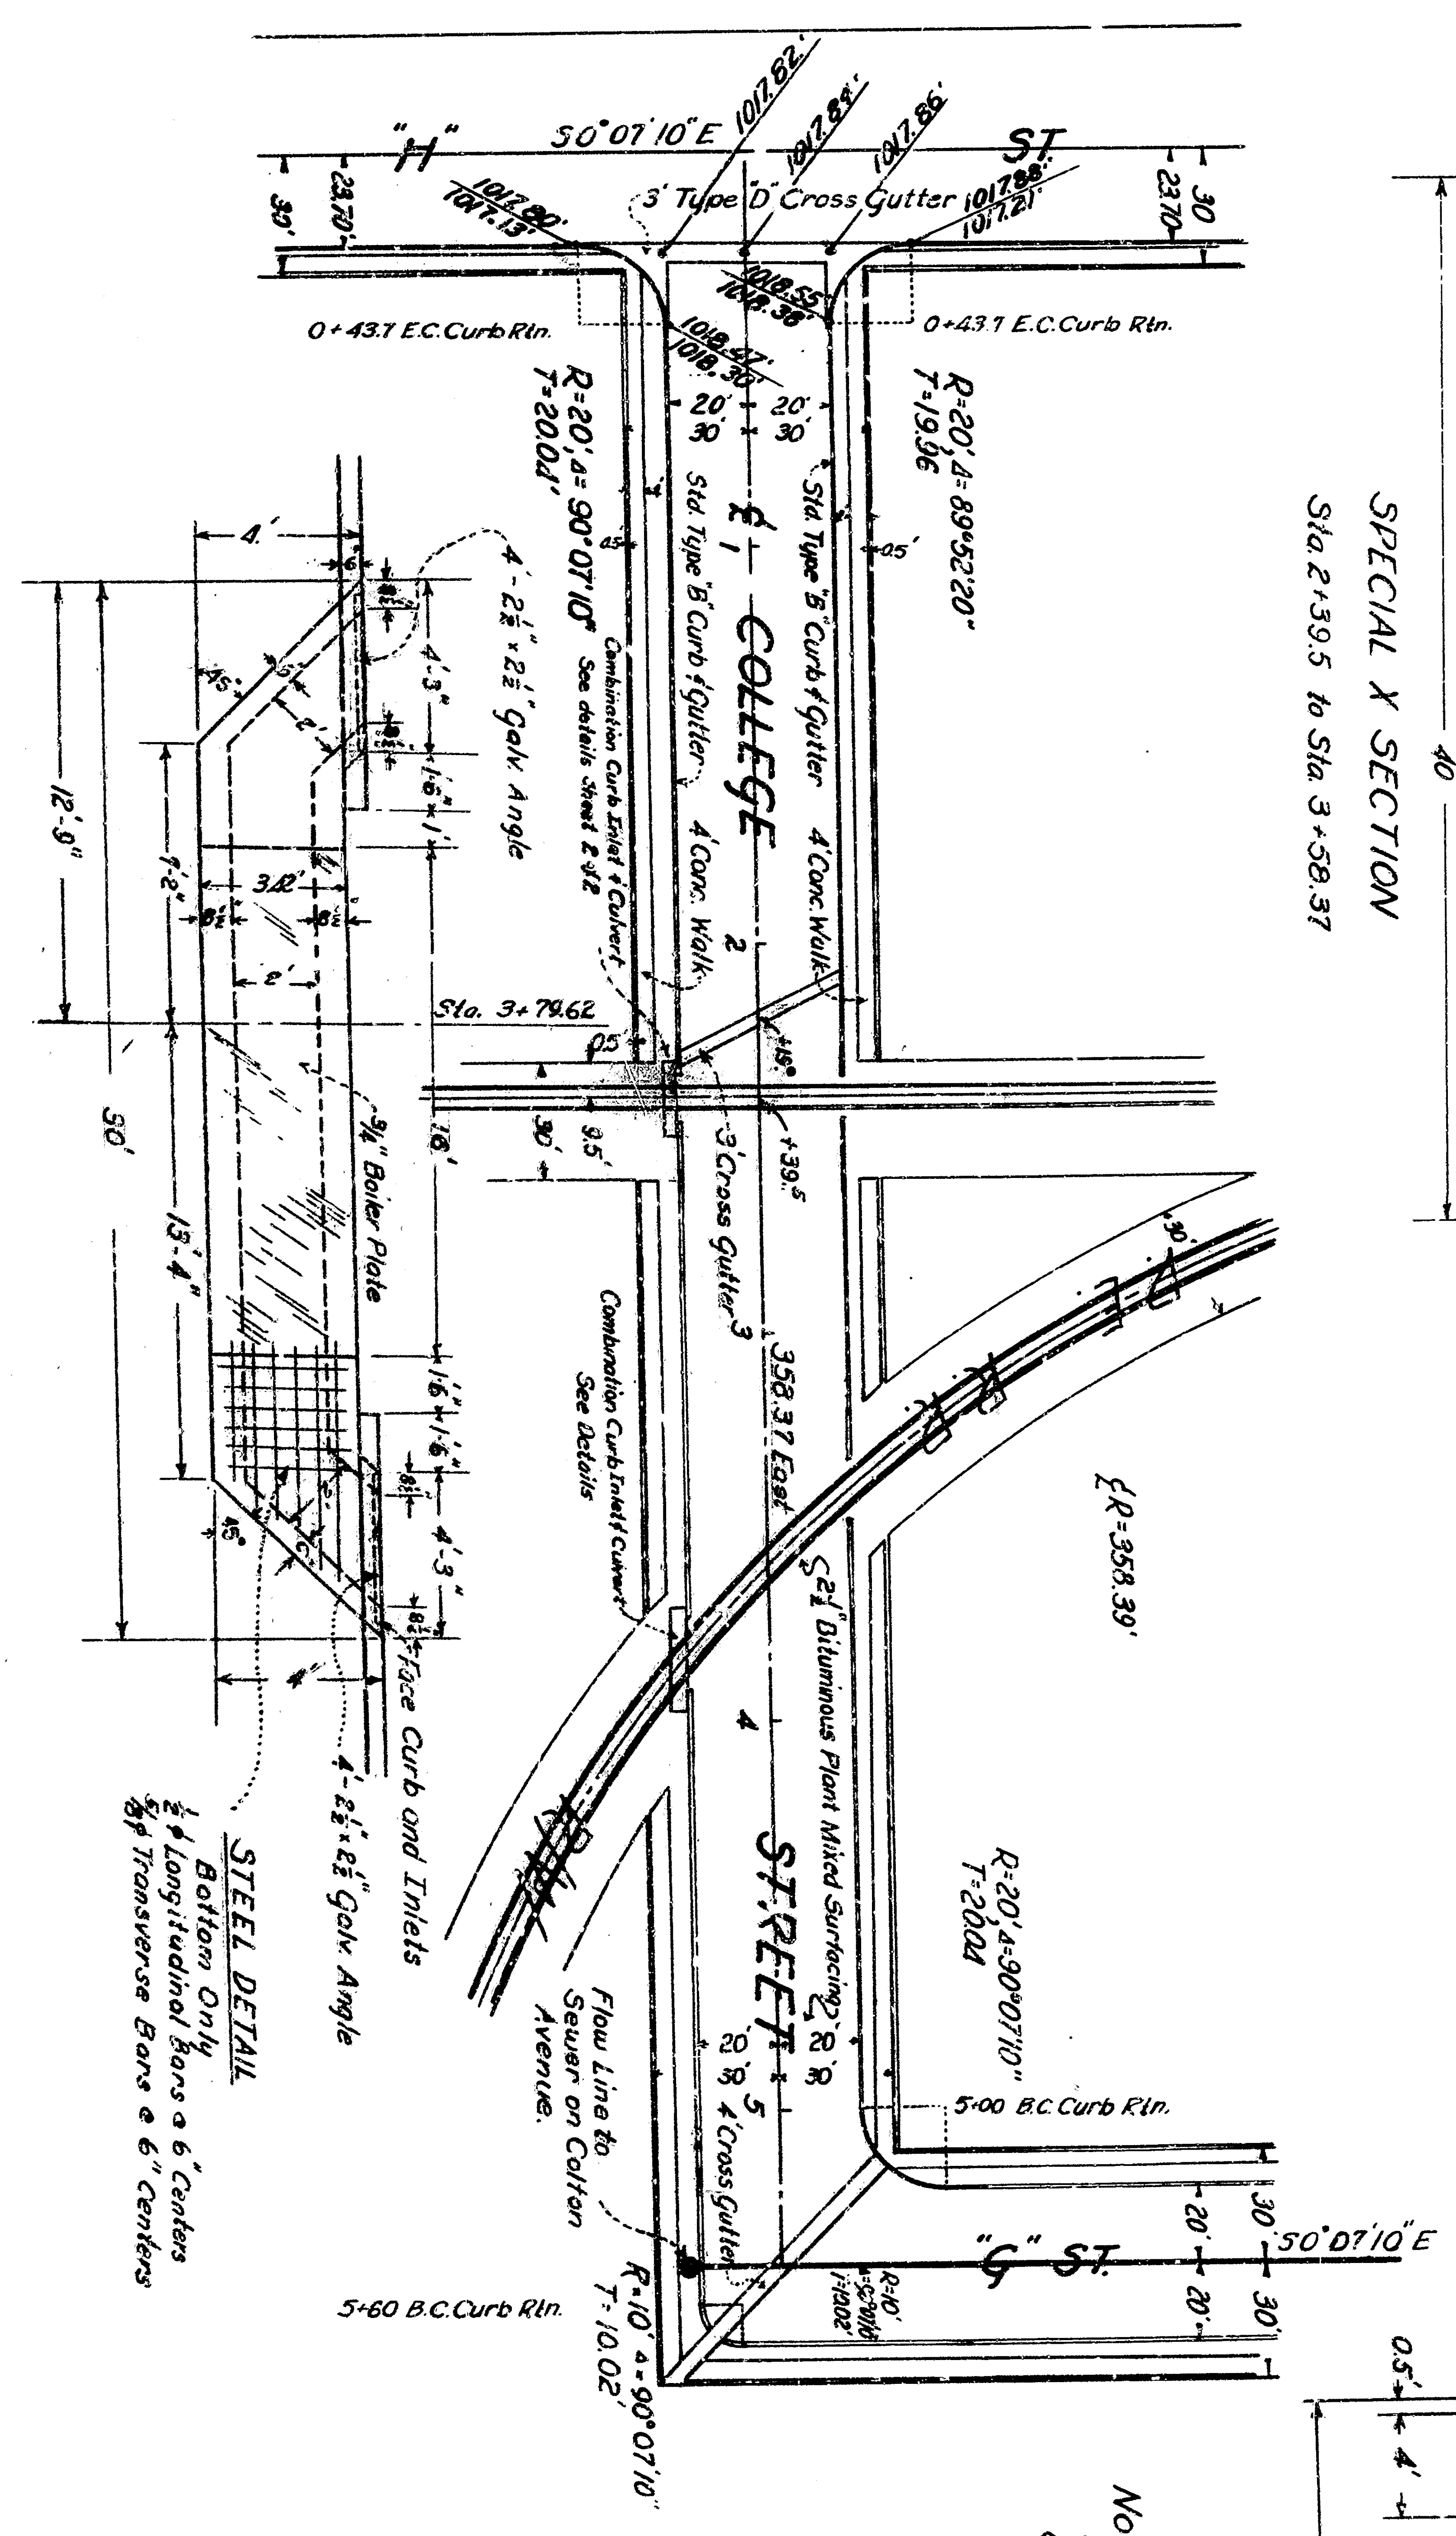


SPECIAL X SECTION
Sta 2+39.5 to Sta 3+58.37

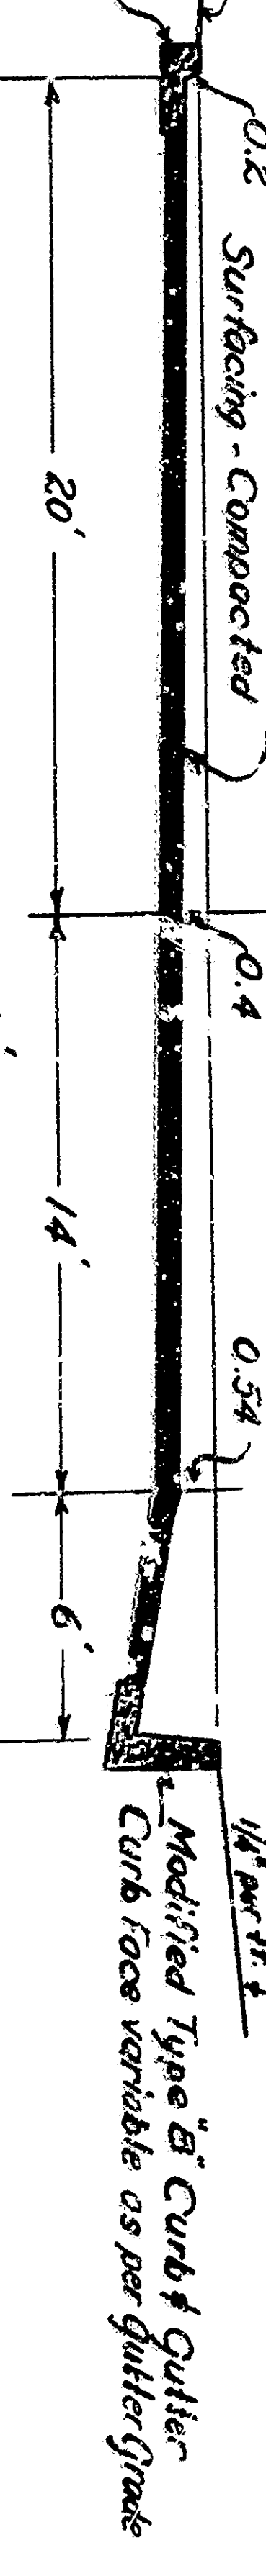


NOTE:
Sidewalks not to be constructed under this contract

NOTE:
Contractor will inspect for full compliance with the Pacific Electric Railway Com. Ord.

COMBINATION CURB INLET & CULVERT
ELEVATION
Scale 1" = 4'

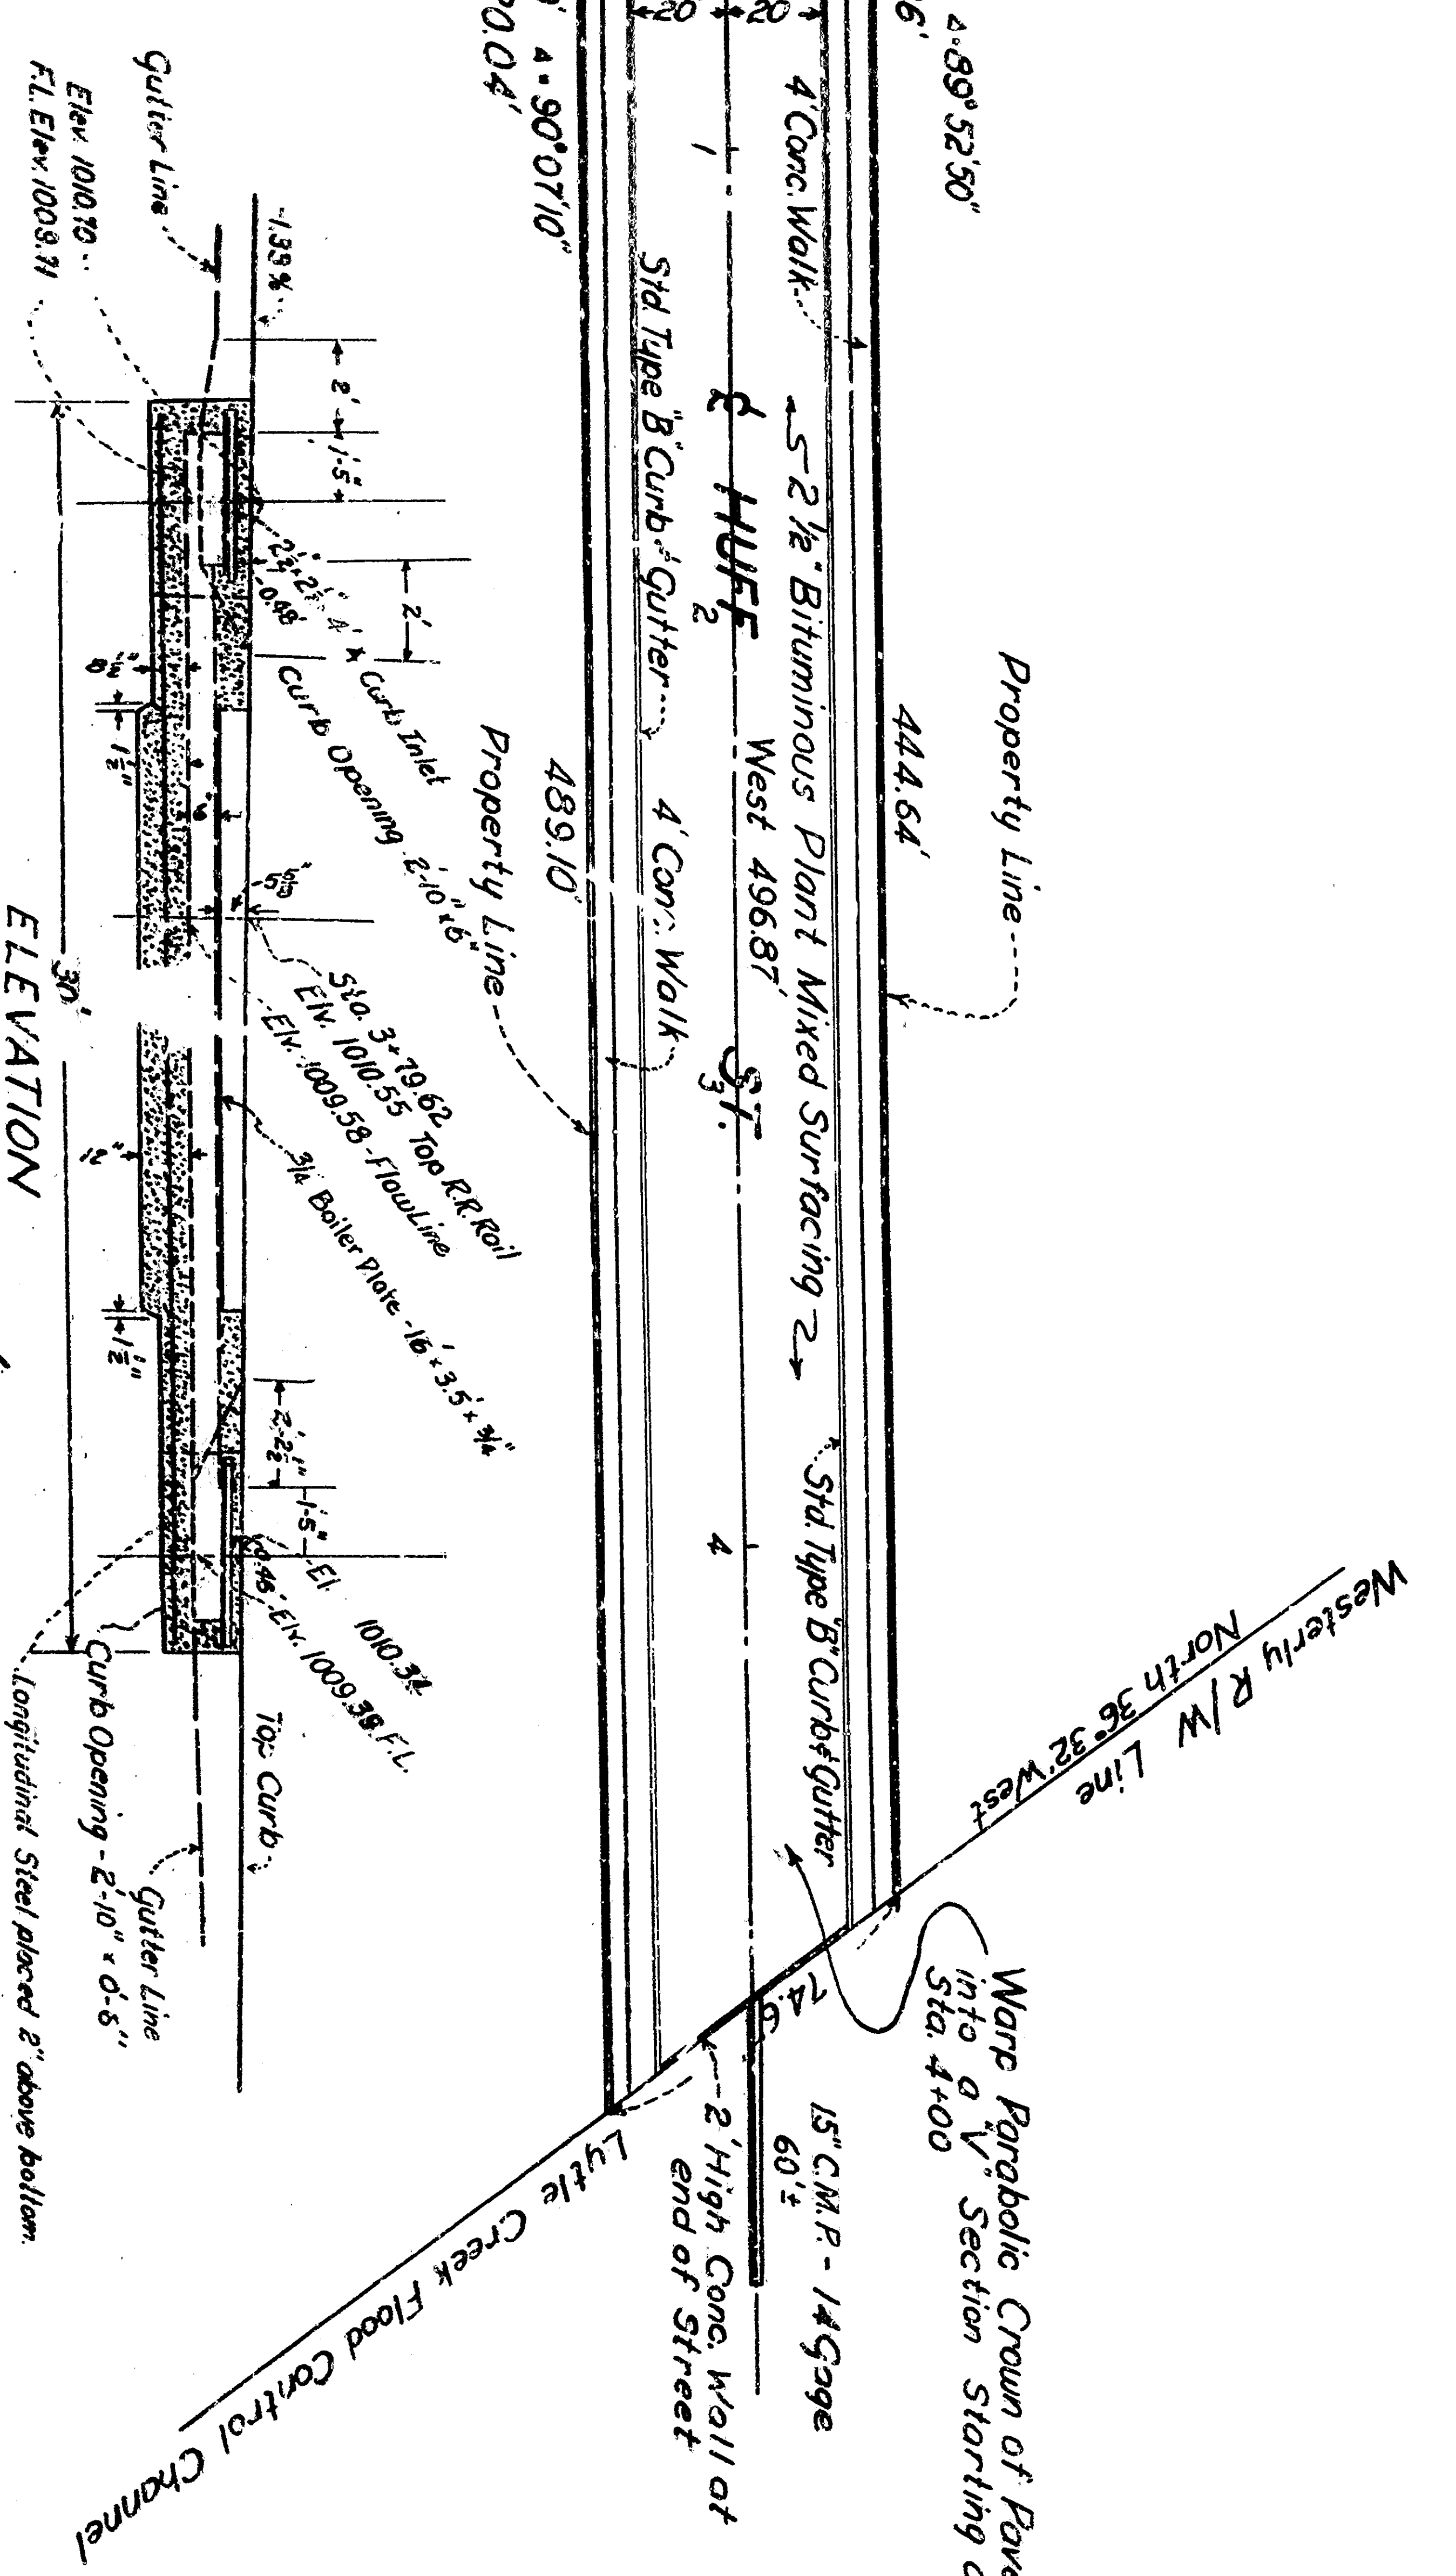


COMBINATION CURB INLET & CULVERT
PLAN
Scale 1" = 4'

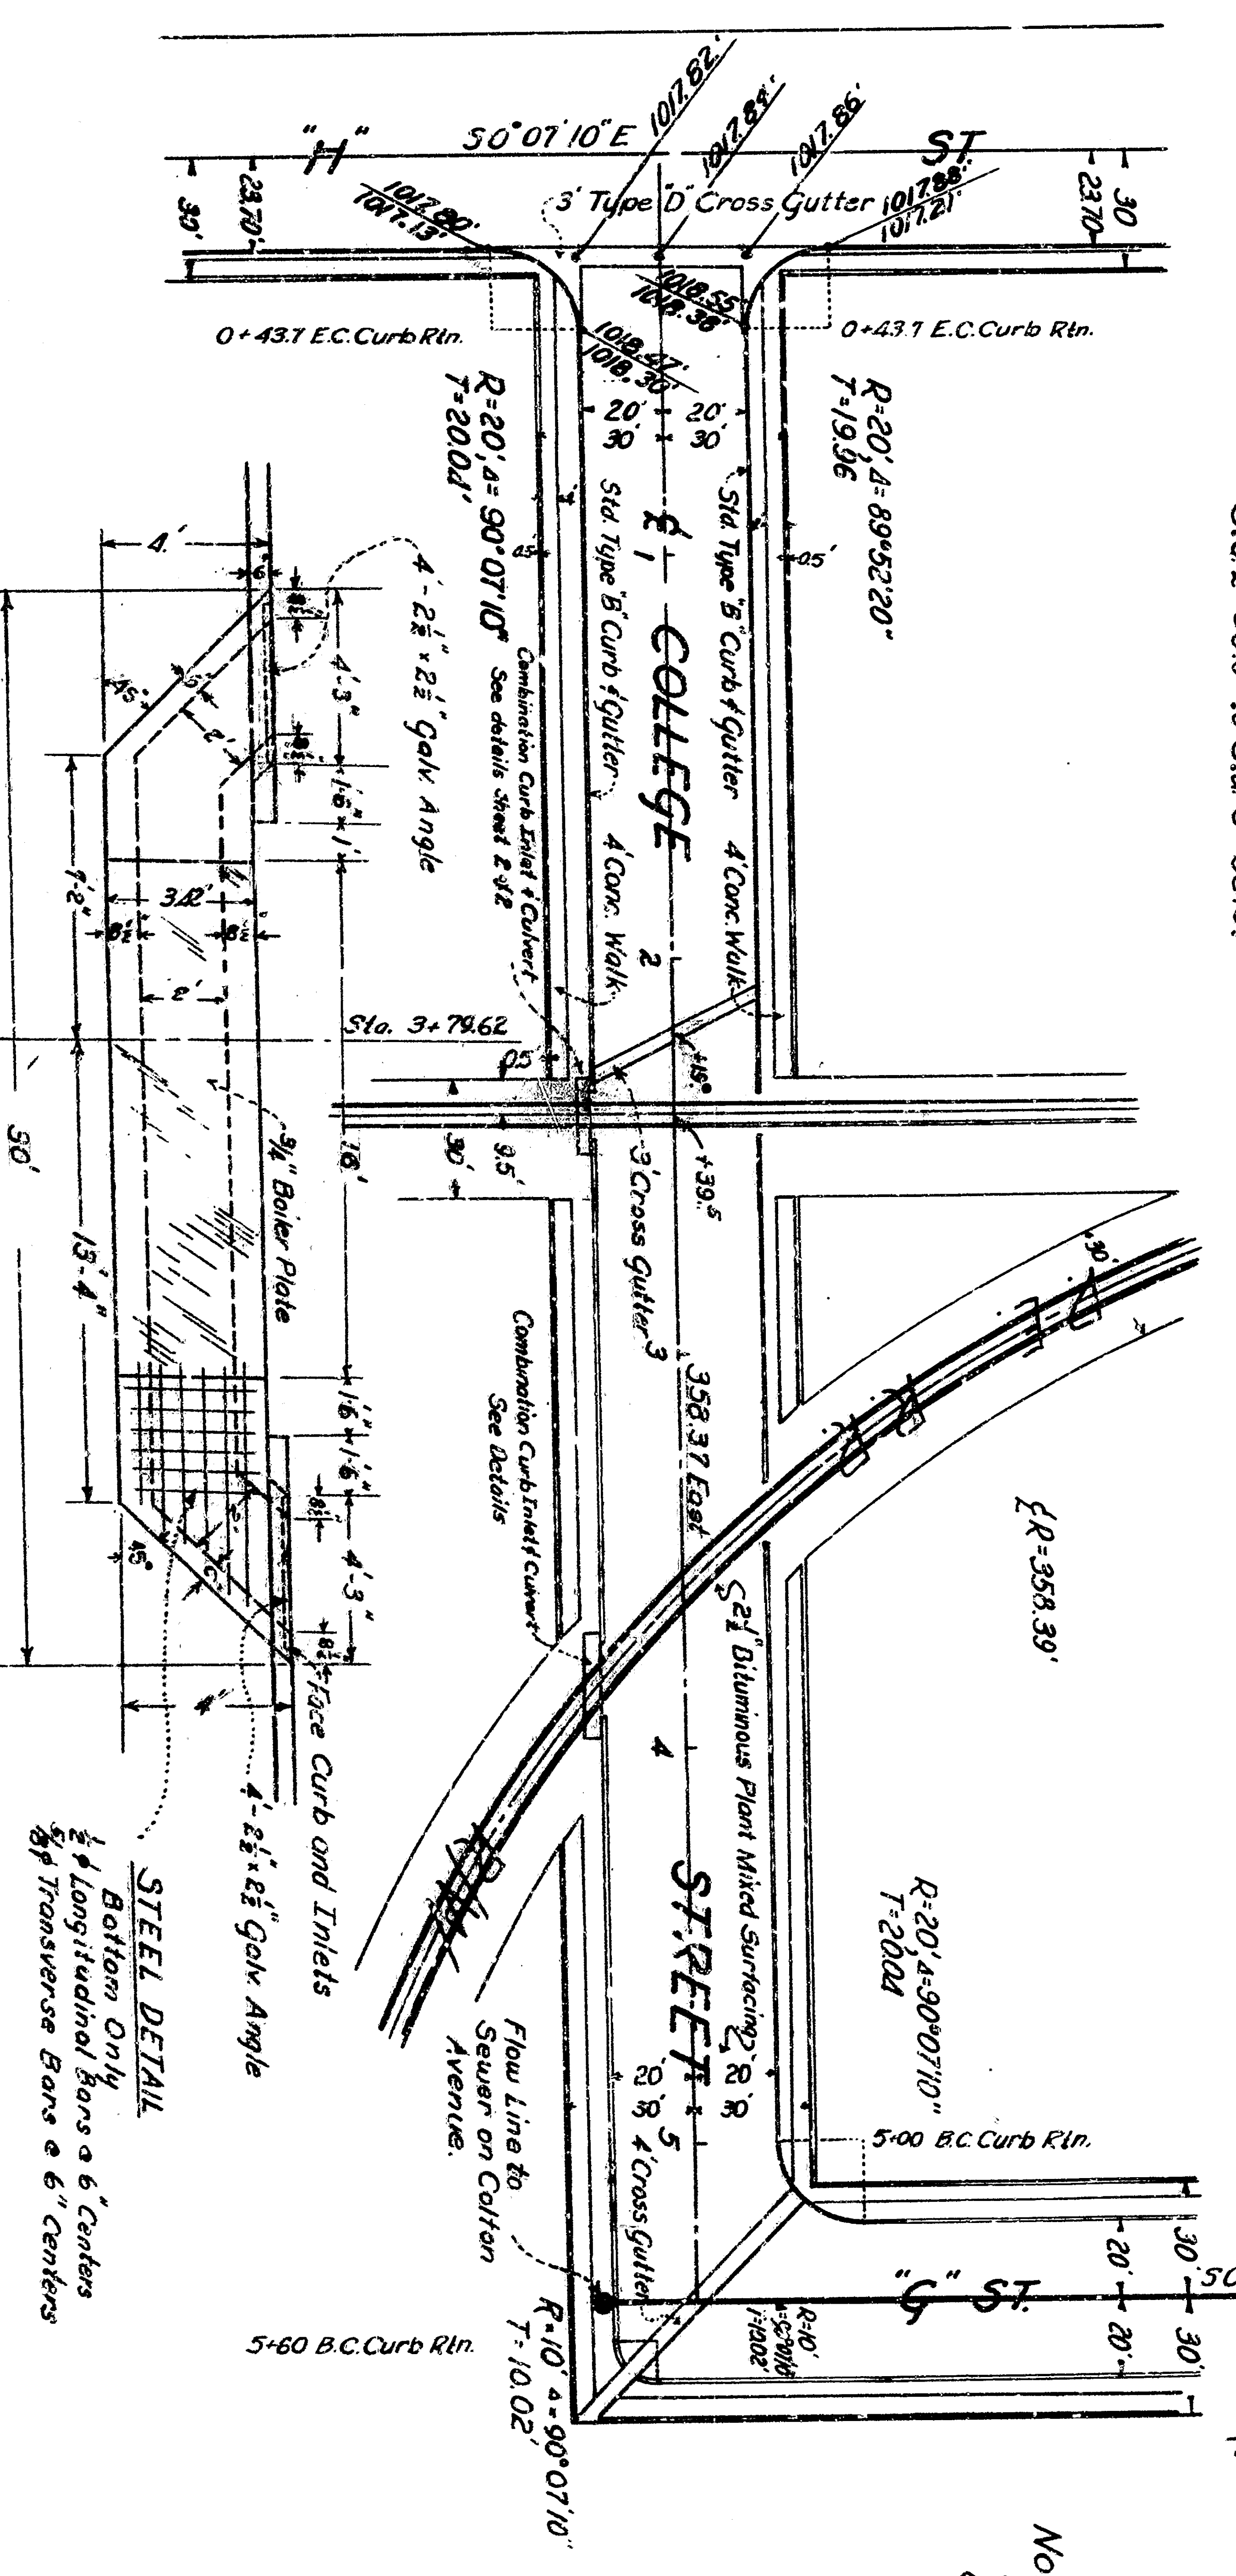


PLAN SCALE: 1" = 40'

SPECIAL X SECTION
Sta 2+39.5 to Sta 3+58.37

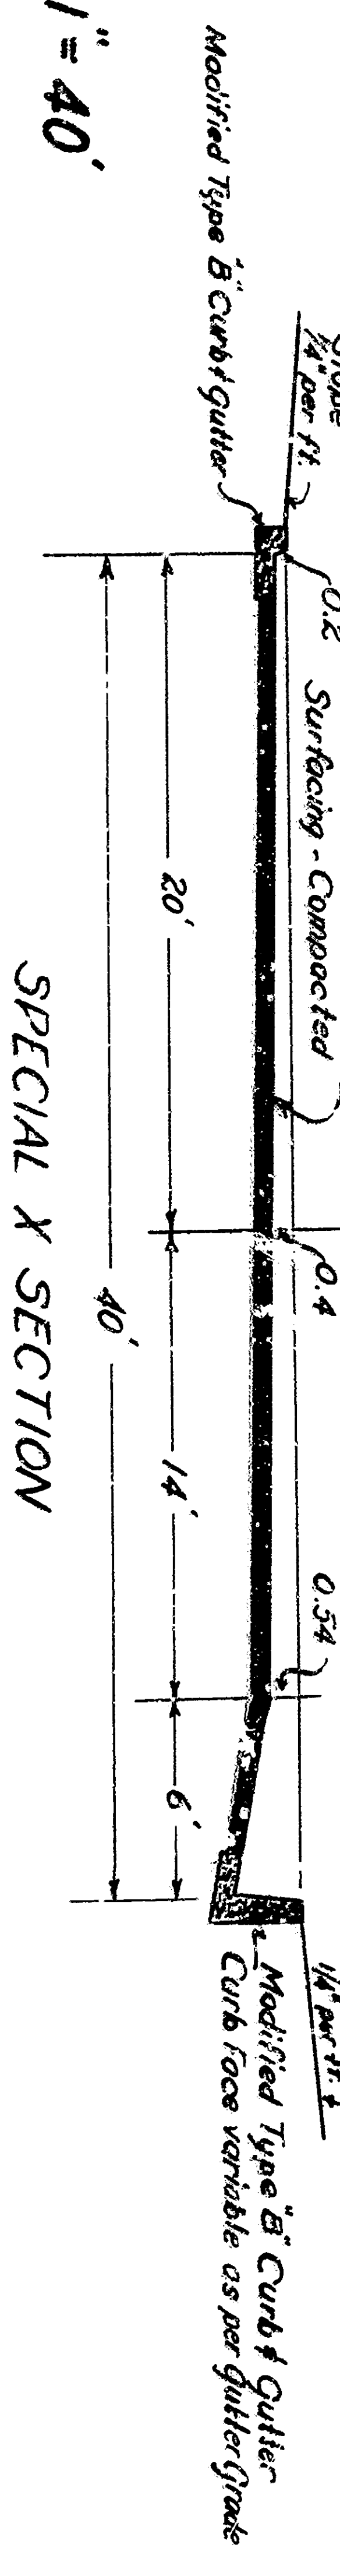

NOTE:
Stakeouts not to be constructed under this contract

NOTE:
Contractor will inspect for full compliance with the Pacific Electric Railway Com. Ord.

 

HUFF STREET

COLLEGE STREET

E G STREET

PROFILE SCALES
HOR. 1" = 40'
VERT. 1" = 4'

PROFILES OF HUFF STREET
PROFILES OF COLLEGE ST.

PROFILES OF E G STREET