
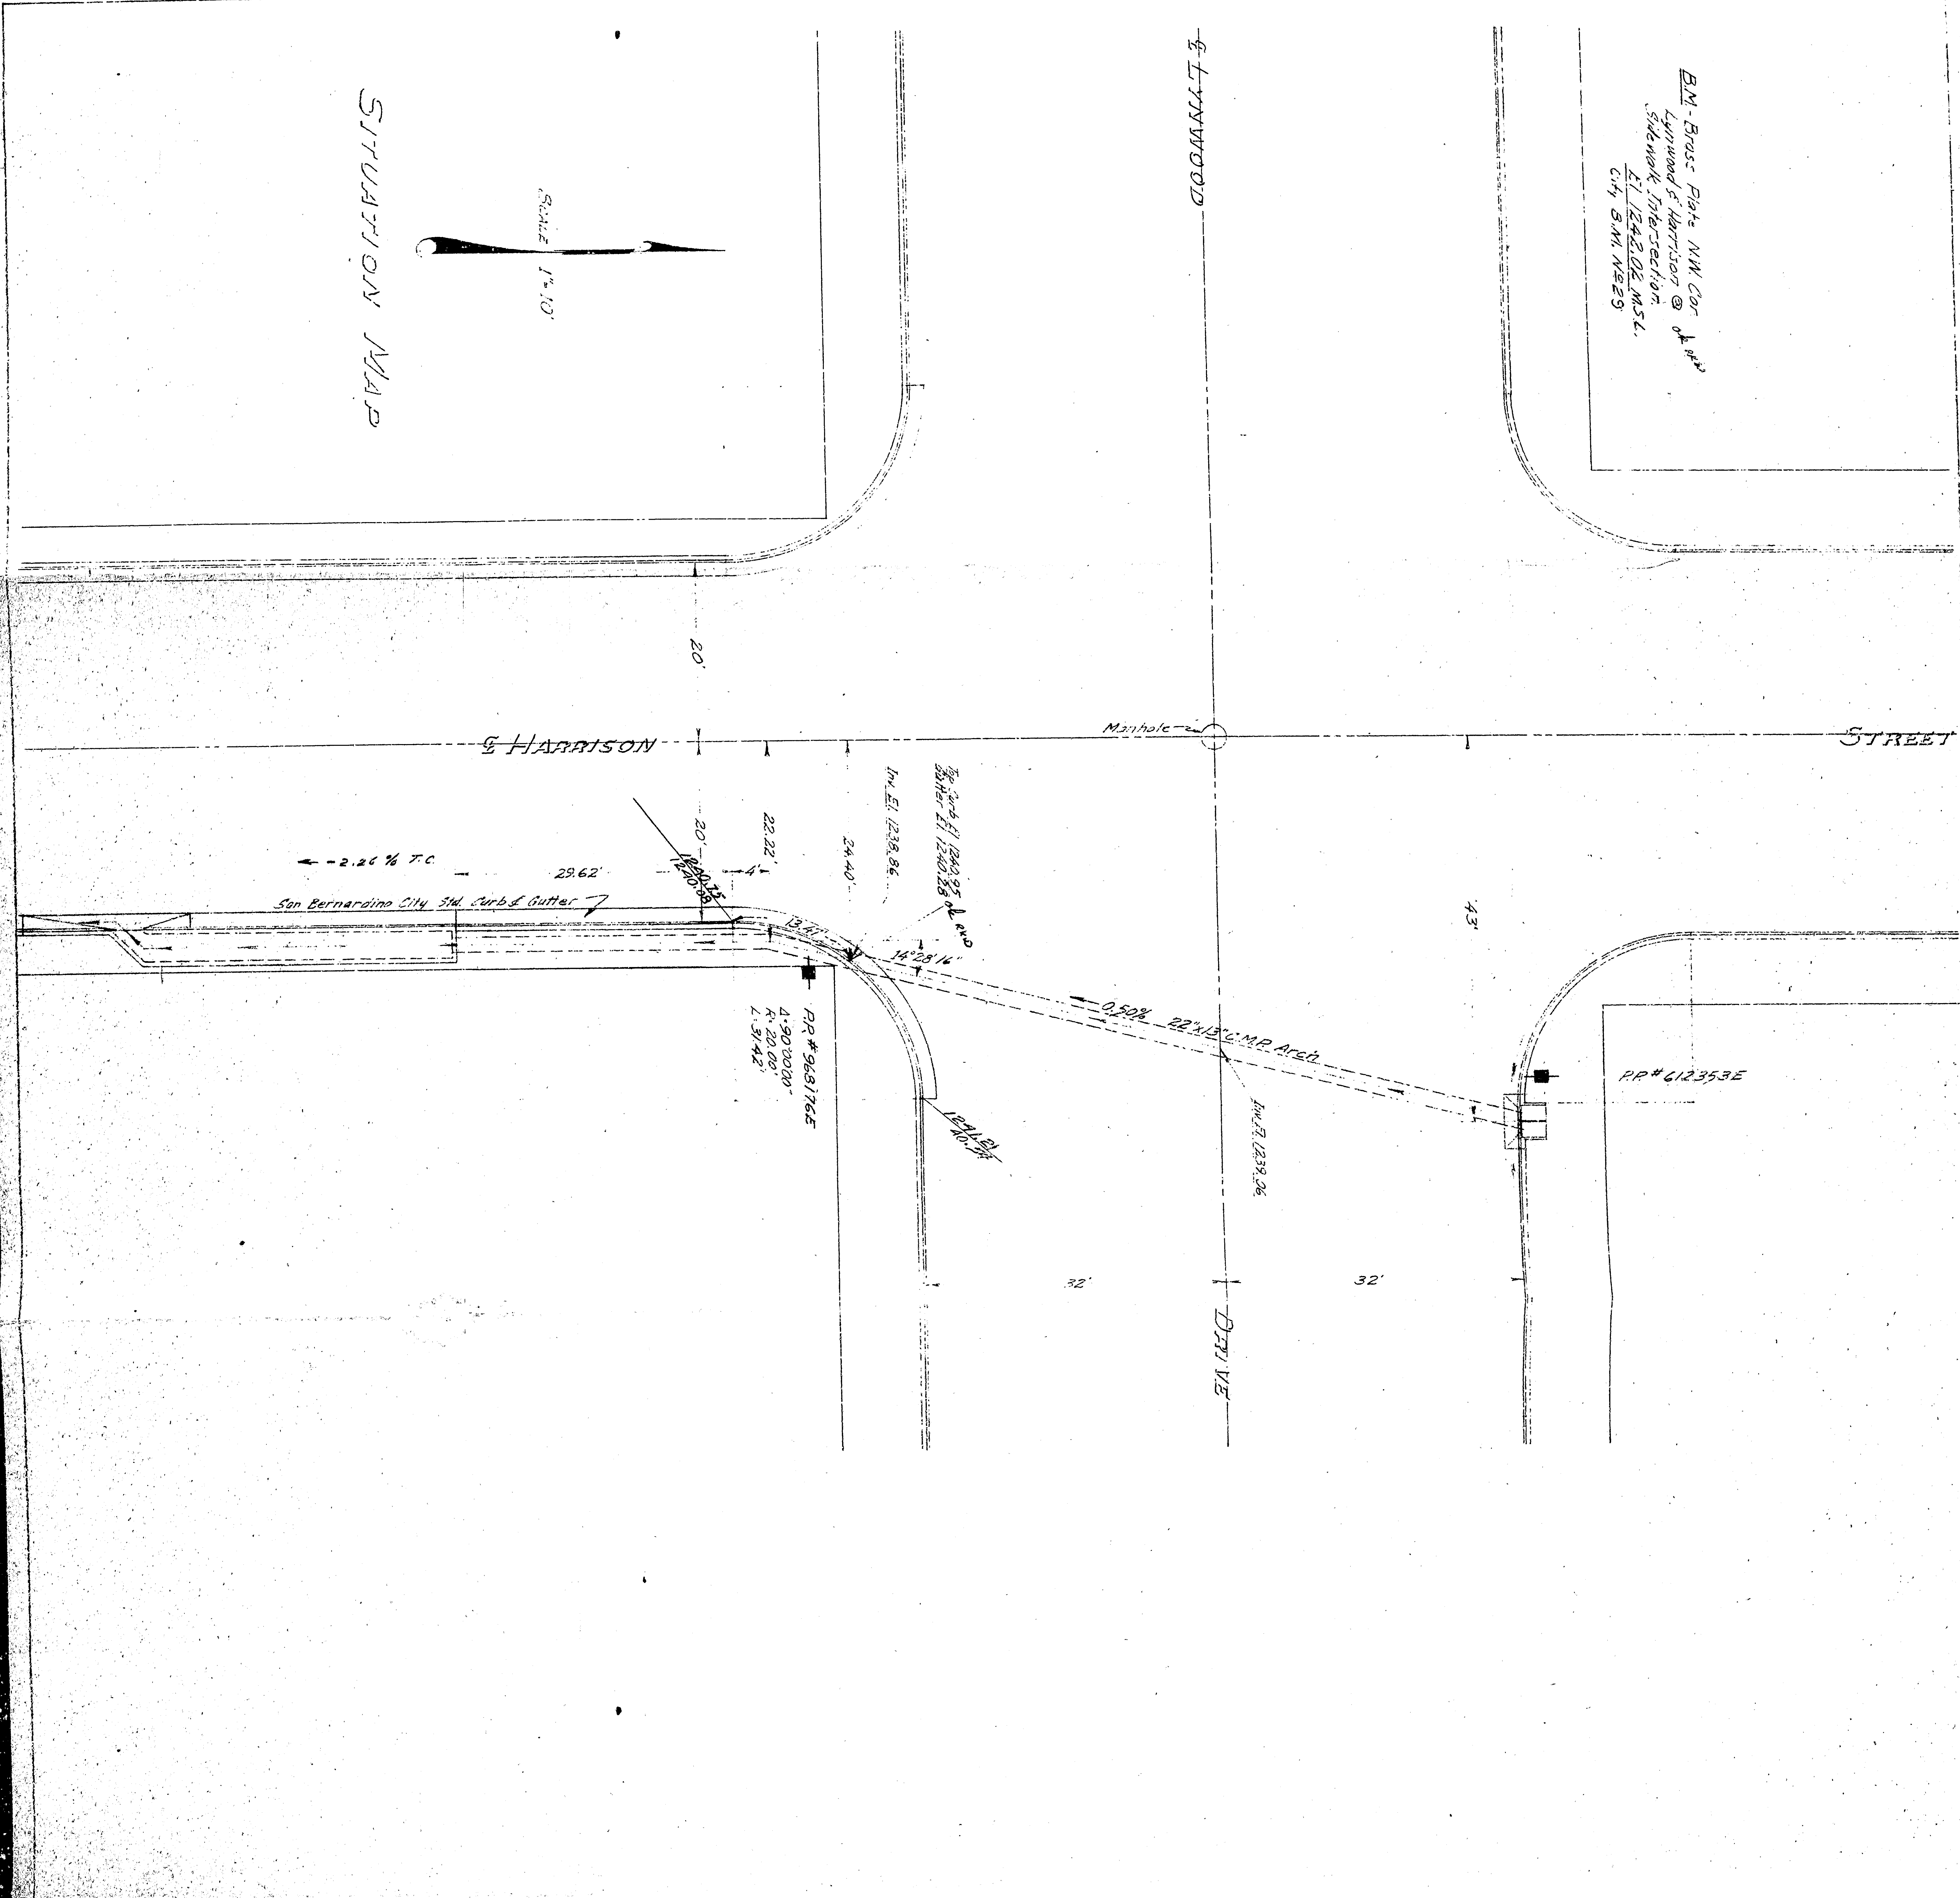



SITUATION MAP

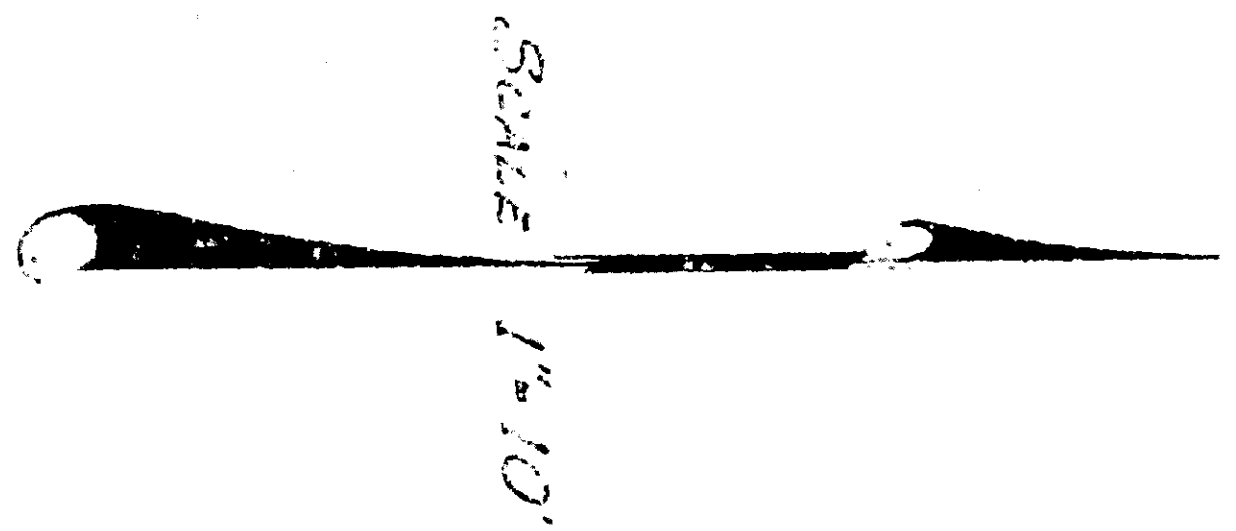

LYNNWOOD DR & HARRISON ST
 PROPOSED
 DRAINAGE STRUCTURES

Office of County Road Commissioner

Approved: _____ Date: _____
 County Road Commissioner
 CE License No. 8495

San Bernardino County Highway Engineer

San Bernardino County, California

Drawn by: _____ Checked by: _____
 Traced by: _____ File No. LR 312-1