



MT. VERNON


AVE.

of VICTORIA


ST.

of SEVENTH

ST.

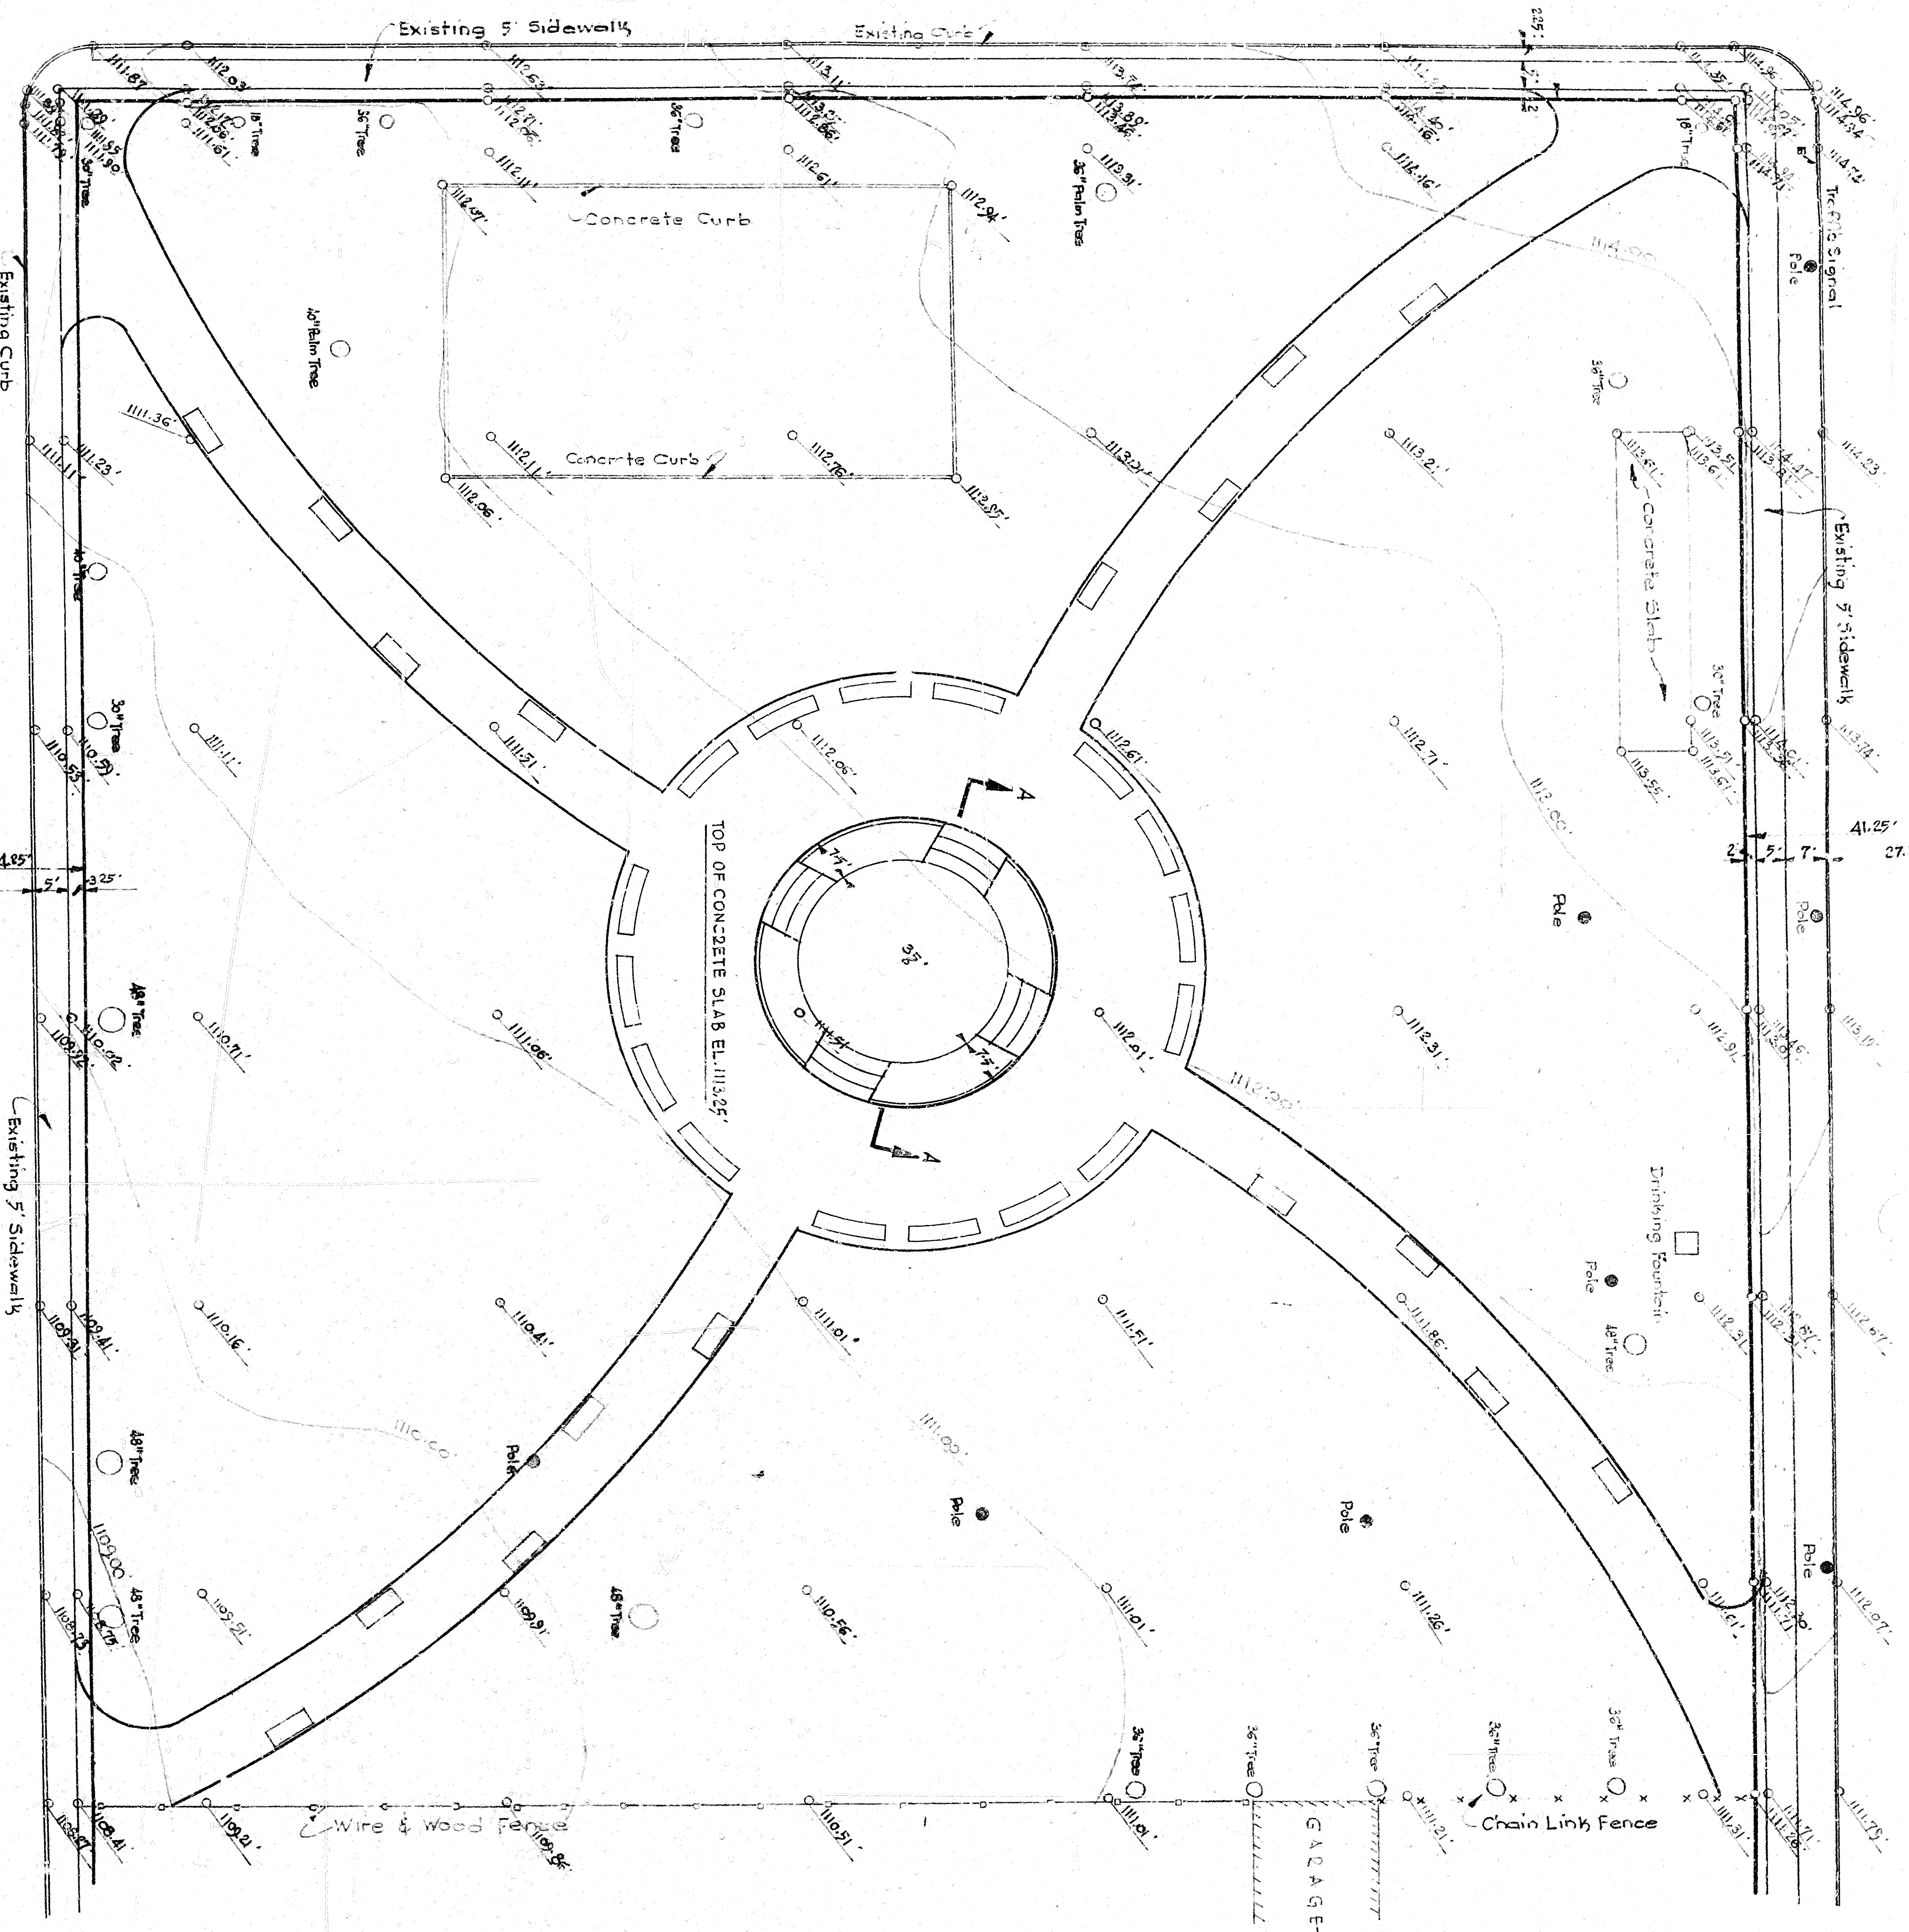

SECTION A - A  
Scale 1" = 80'

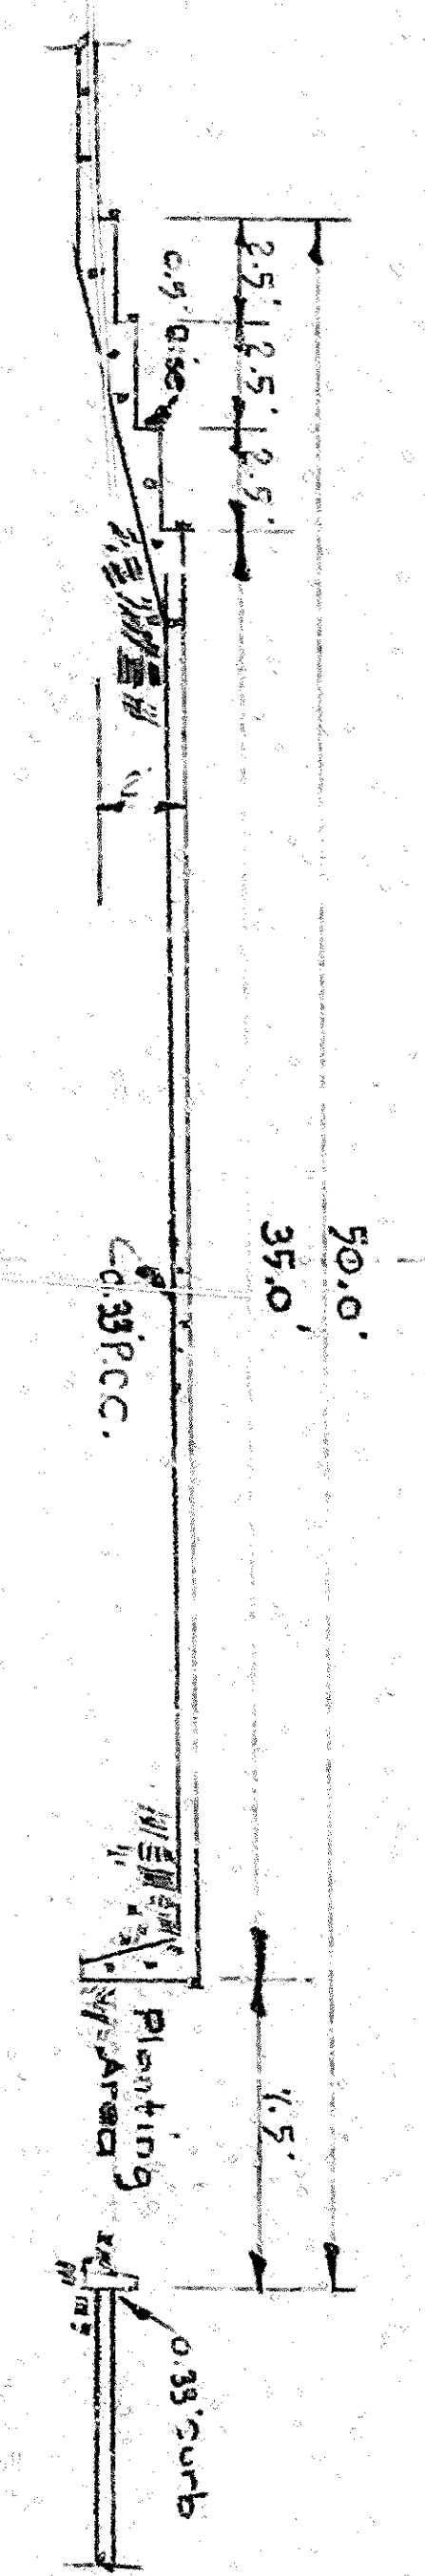

Scale 1" = 20'

