


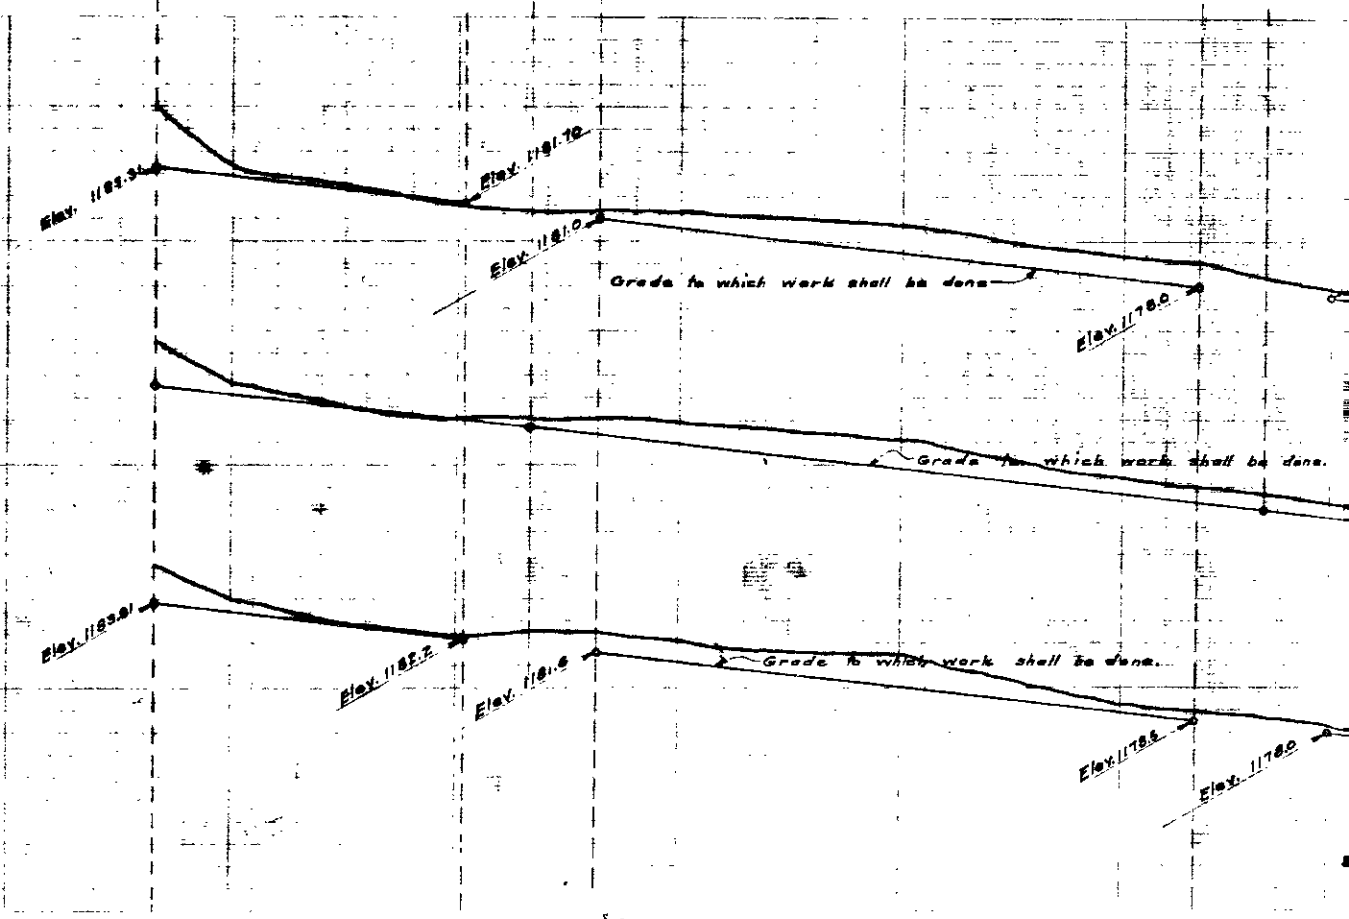
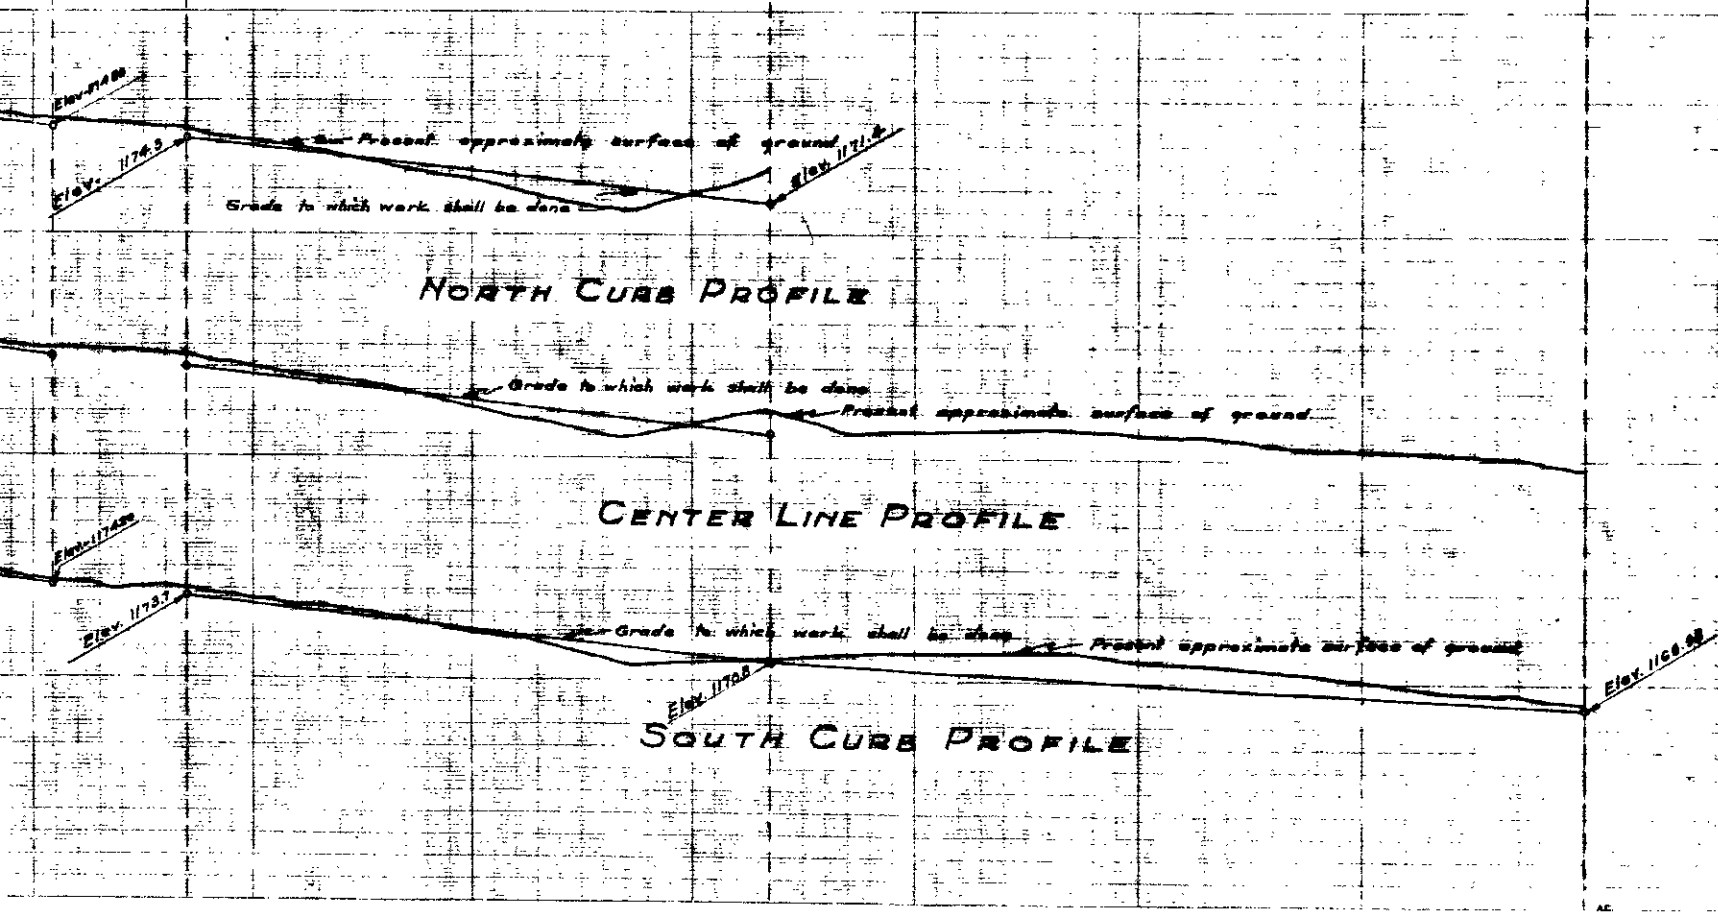
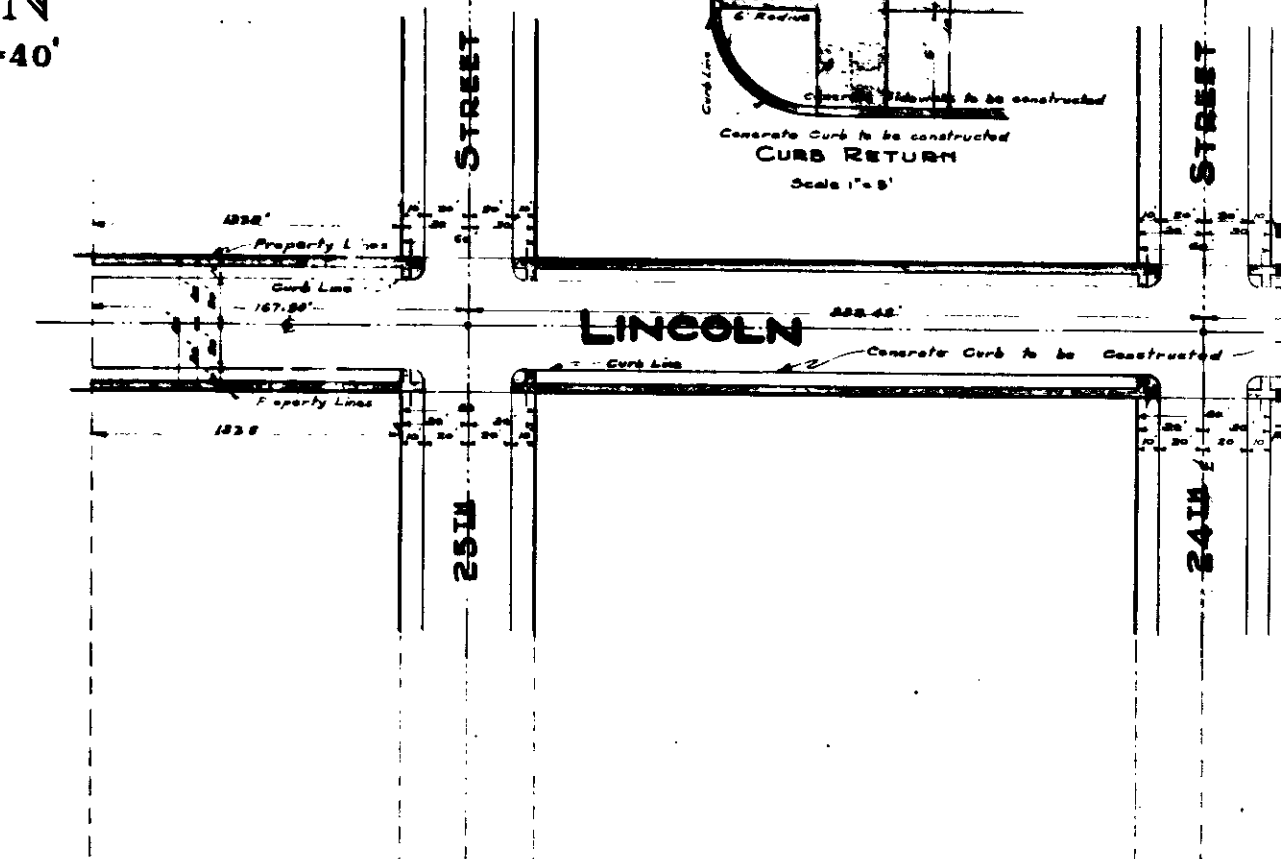


PLAN
Scale 1"=40'

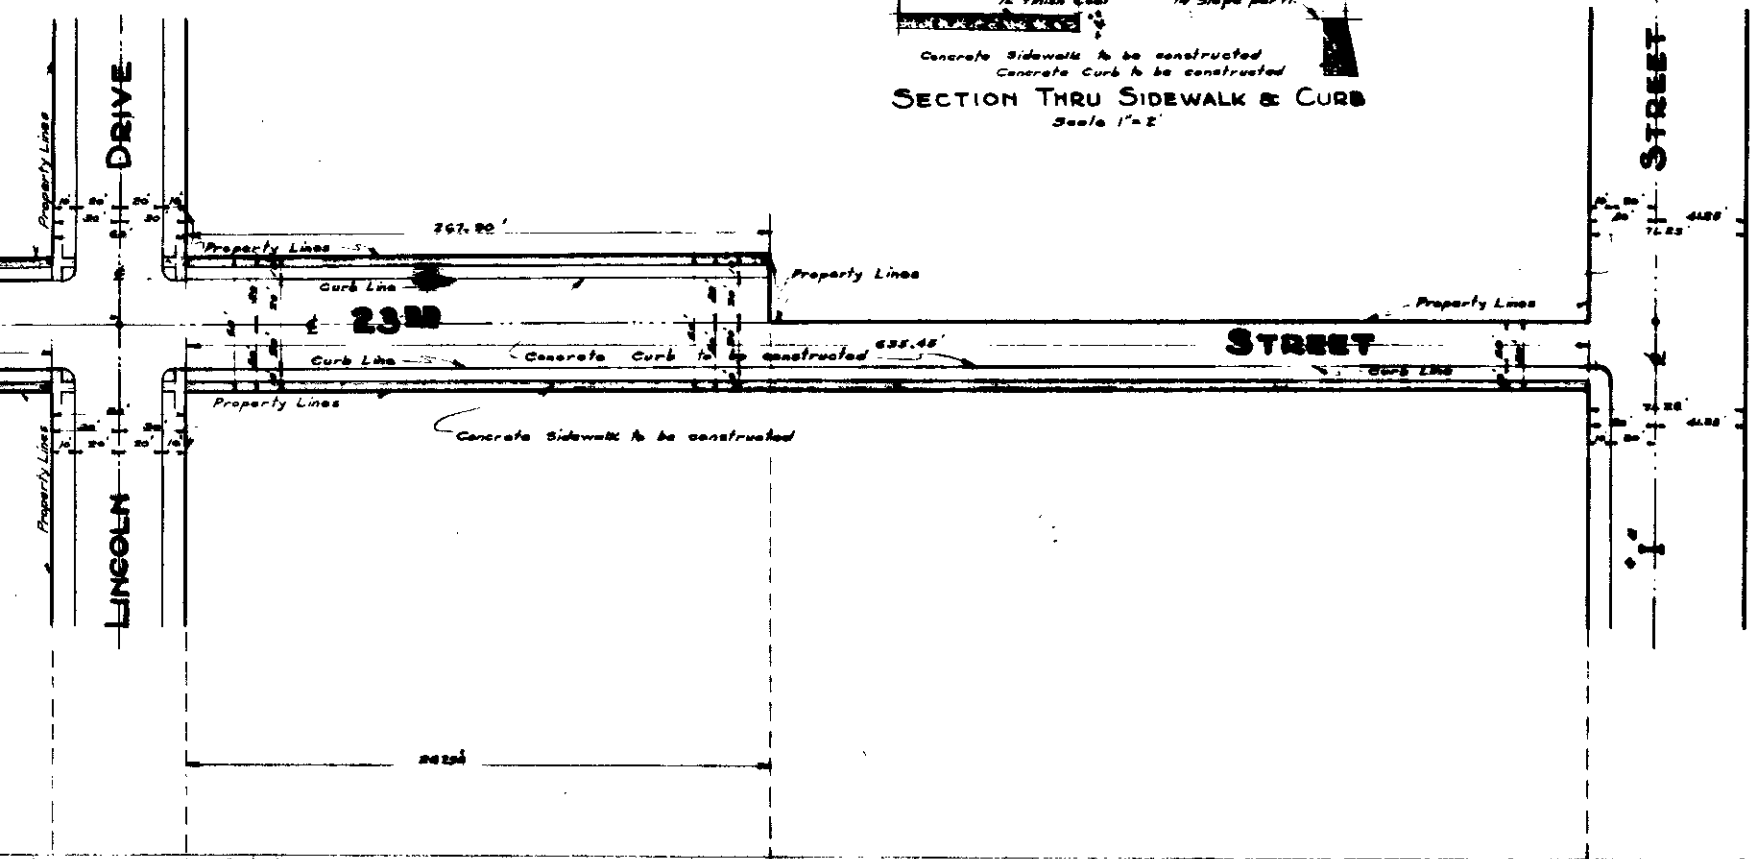

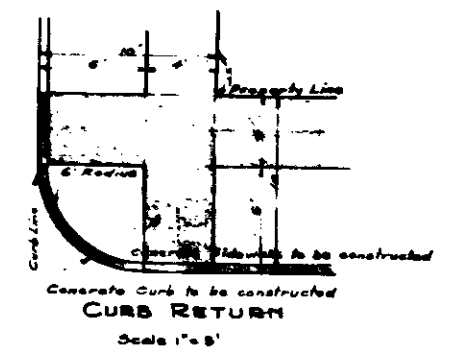

PLAN
Scale 1"=40'

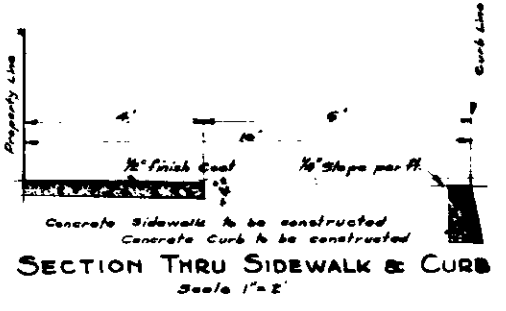