

**GENERAL NOTES**

- All work embodied on these plans shall be done in conformity with applicable provisions of Specifications No. 2271.
- 8'x4' Wyes shown on plan thus are to be determined in the field.
- Manhole connection sewers shown on plan are approximate, and exact locations are to be determined in the field.
- Manhole & classed frames and covers are to be constructed 6" below the final grade, and are to be raised by the paving contractor after completion of paving.

**BENCH MARK**  
 1" on Fire Hydrant at SW St. & Le Roy St. Elev. 1490.94 M.S.L.

**SCALES**  
 Plan 1"=40'  
 Profile Vert. 1"=4'  
 Horiz. 1"=40'





**TYPICAL SECTION - CROSS GUTTER**

**TYPICAL SECTION - CURB & GUTTER PARK LANE**  
 Use standard 8" curb & gutter on Hill Drive, and east side Park Lane.

**HALF SECTION HILL DRIVE SCALE 1"=5'**

**IMPROVEMENT PLANS TRACT 5123**

Prepared by Campbell  
 Don B. Fisher RE 8790  
 January 20 86

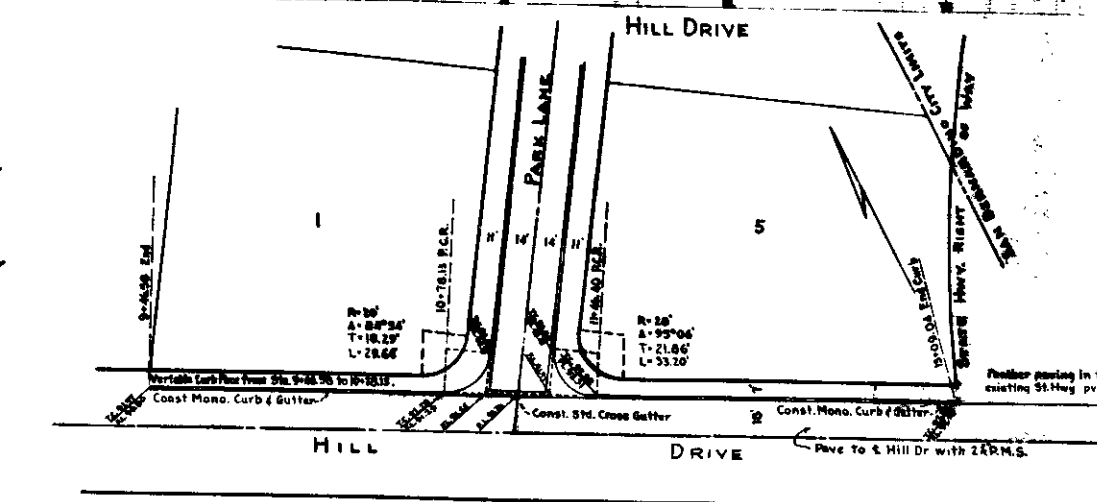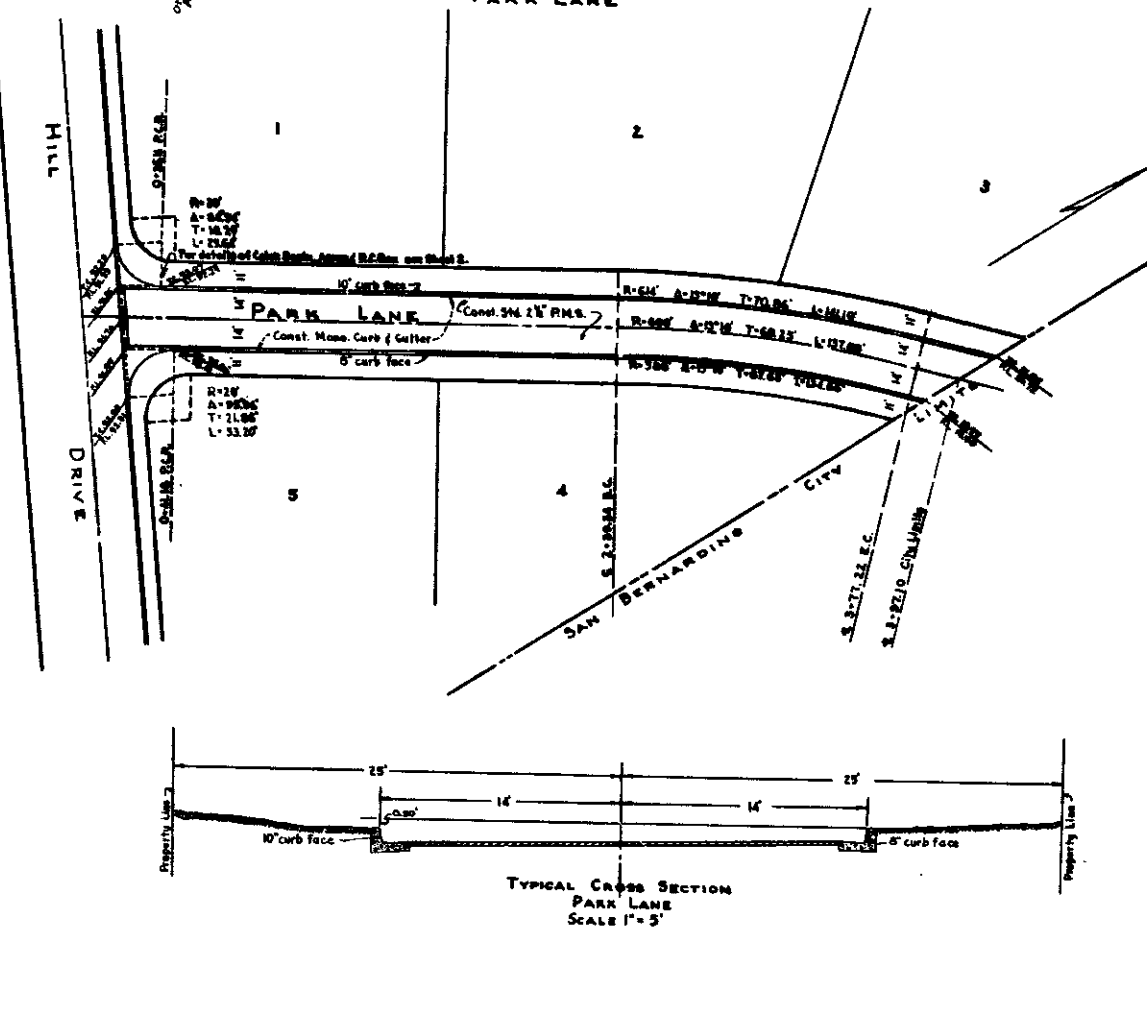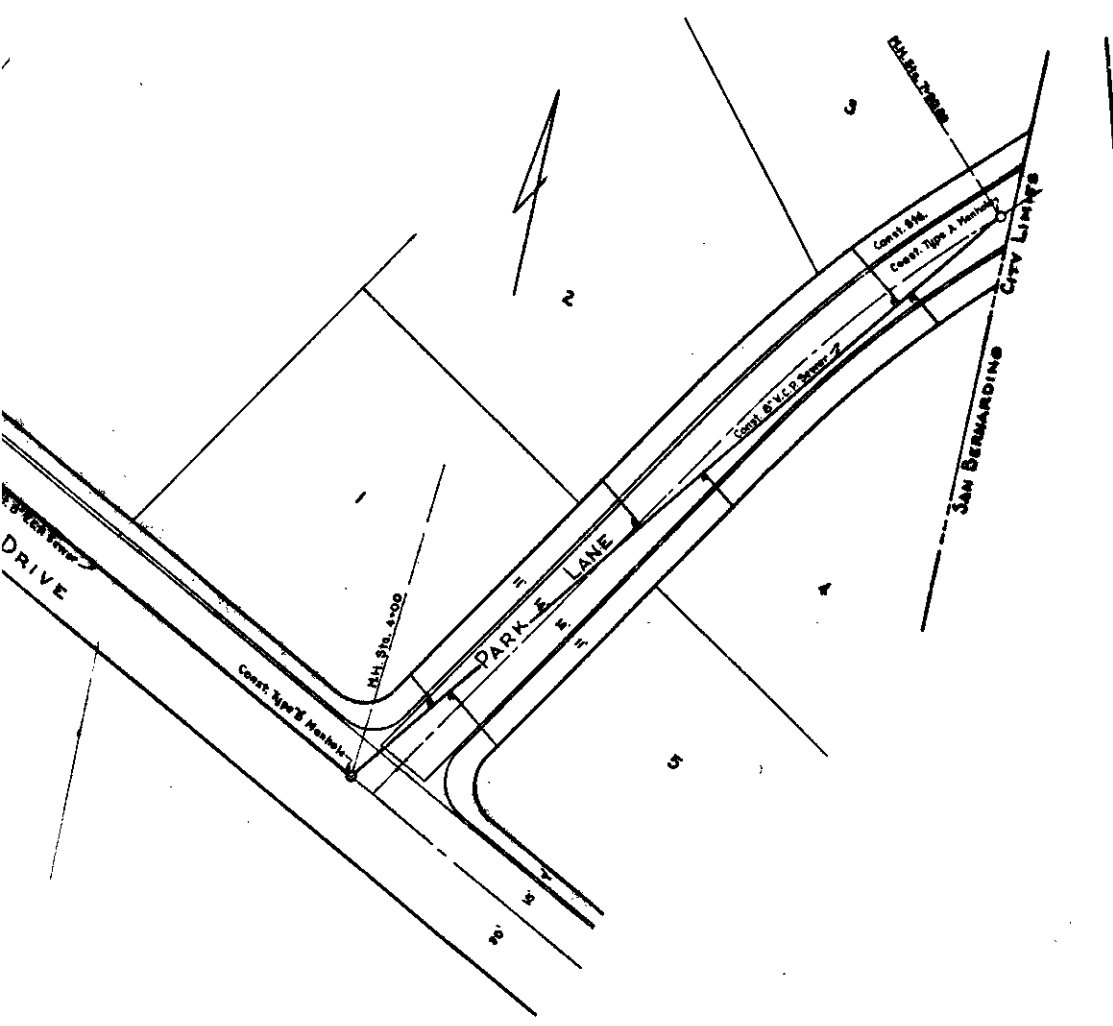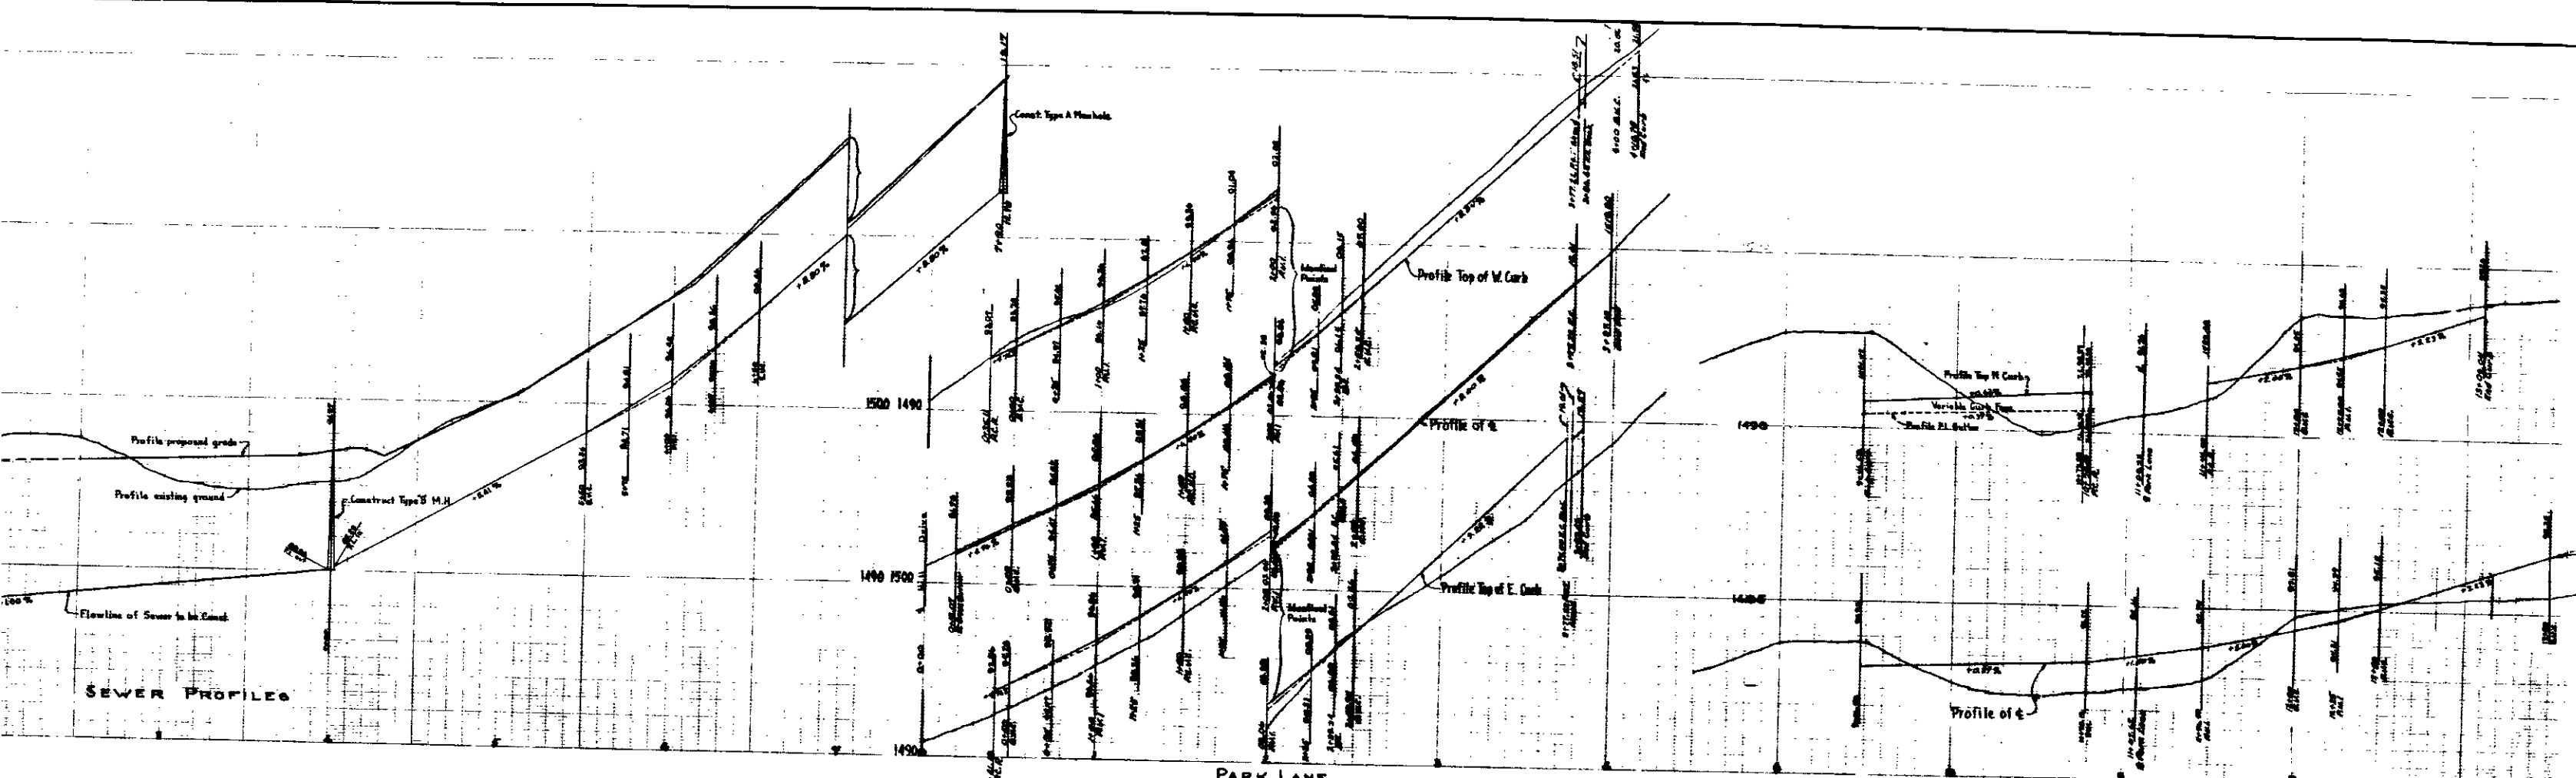

**GENERAL NOTES**

- All work embodied on these plans shall be done in conformity with applicable provisions of Specifications No. 2271.
- 8'x4' Wyes shown on plan thus are to be determined in the field.
- Manhole connection sewers shown on plan are approximate, and exact locations are to be determined in the field.
- Manhole & classed frames and covers are to be constructed 6" below the final grade, and are to be raised by the paving contractor after completion of paving.

**BENCH MARK**  
 1" on Fire Hydrant at SW St. & Le Roy St. Elev. 1490.94 M.S.L.

**SCALES**  
 Plan 1"=40'  
 Profile Vert. 1"=4'  
 Horiz. 1"=40'

**TYPICAL SECTION - CROSS GUTTER**

**TYPICAL SECTION - CURB & GUTTER PARK LANE**  
 Use standard 8" curb & gutter on Hill Drive, and east side Park Lane.

**HALF SECTION HILL DRIVE SCALE 1"=5'**

**IMPROVEMENT PLANS TRACT 5123**

Prepared & Checked by *Don B. Fisher* RE 8790  
 January 20 86