
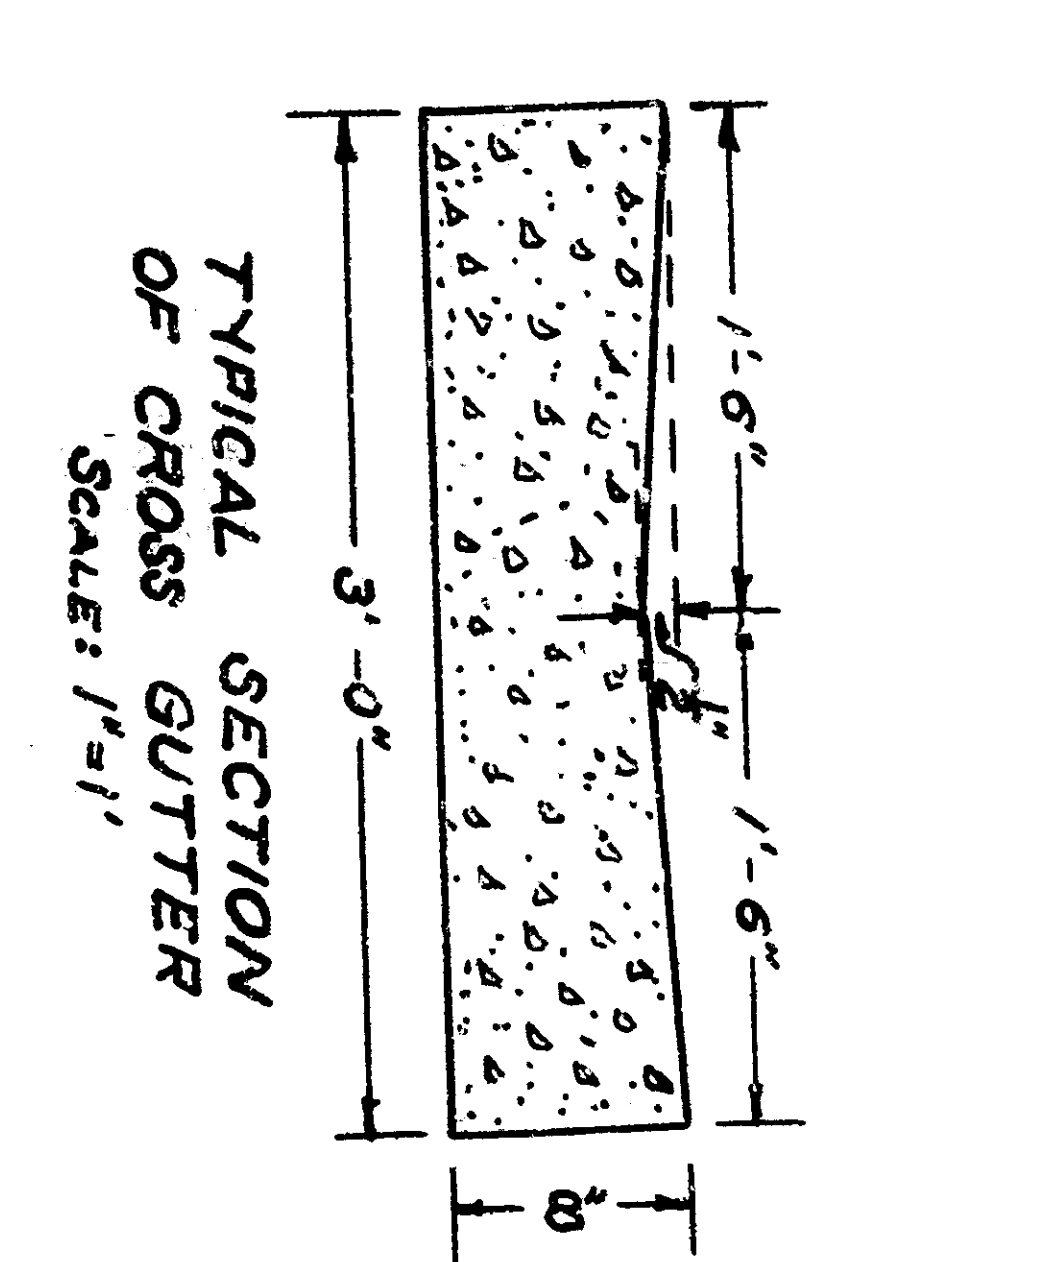
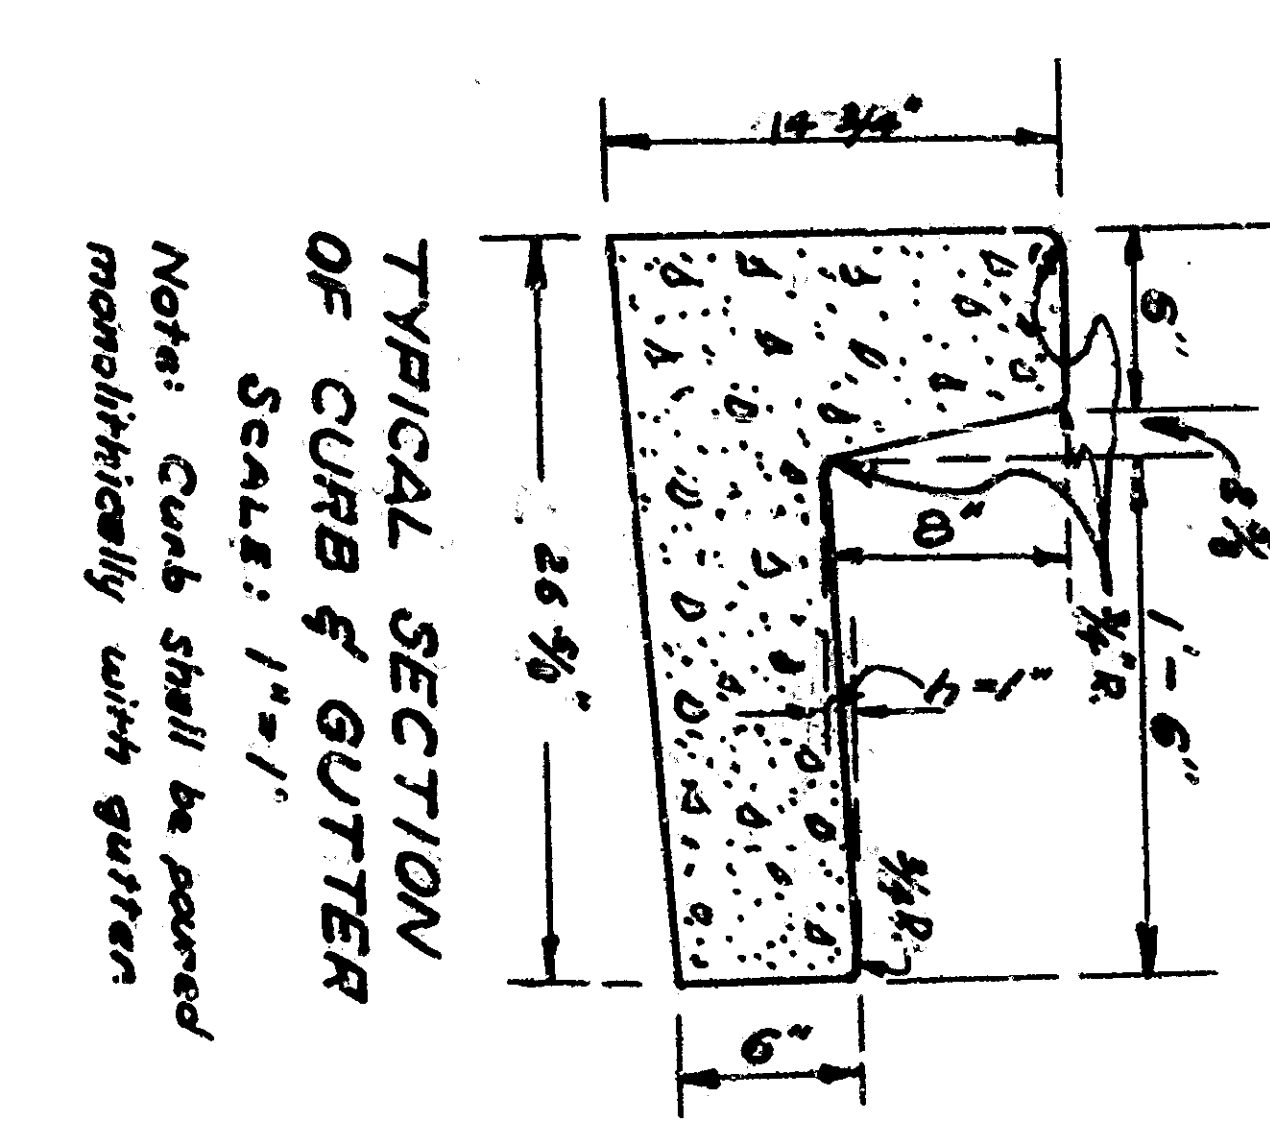
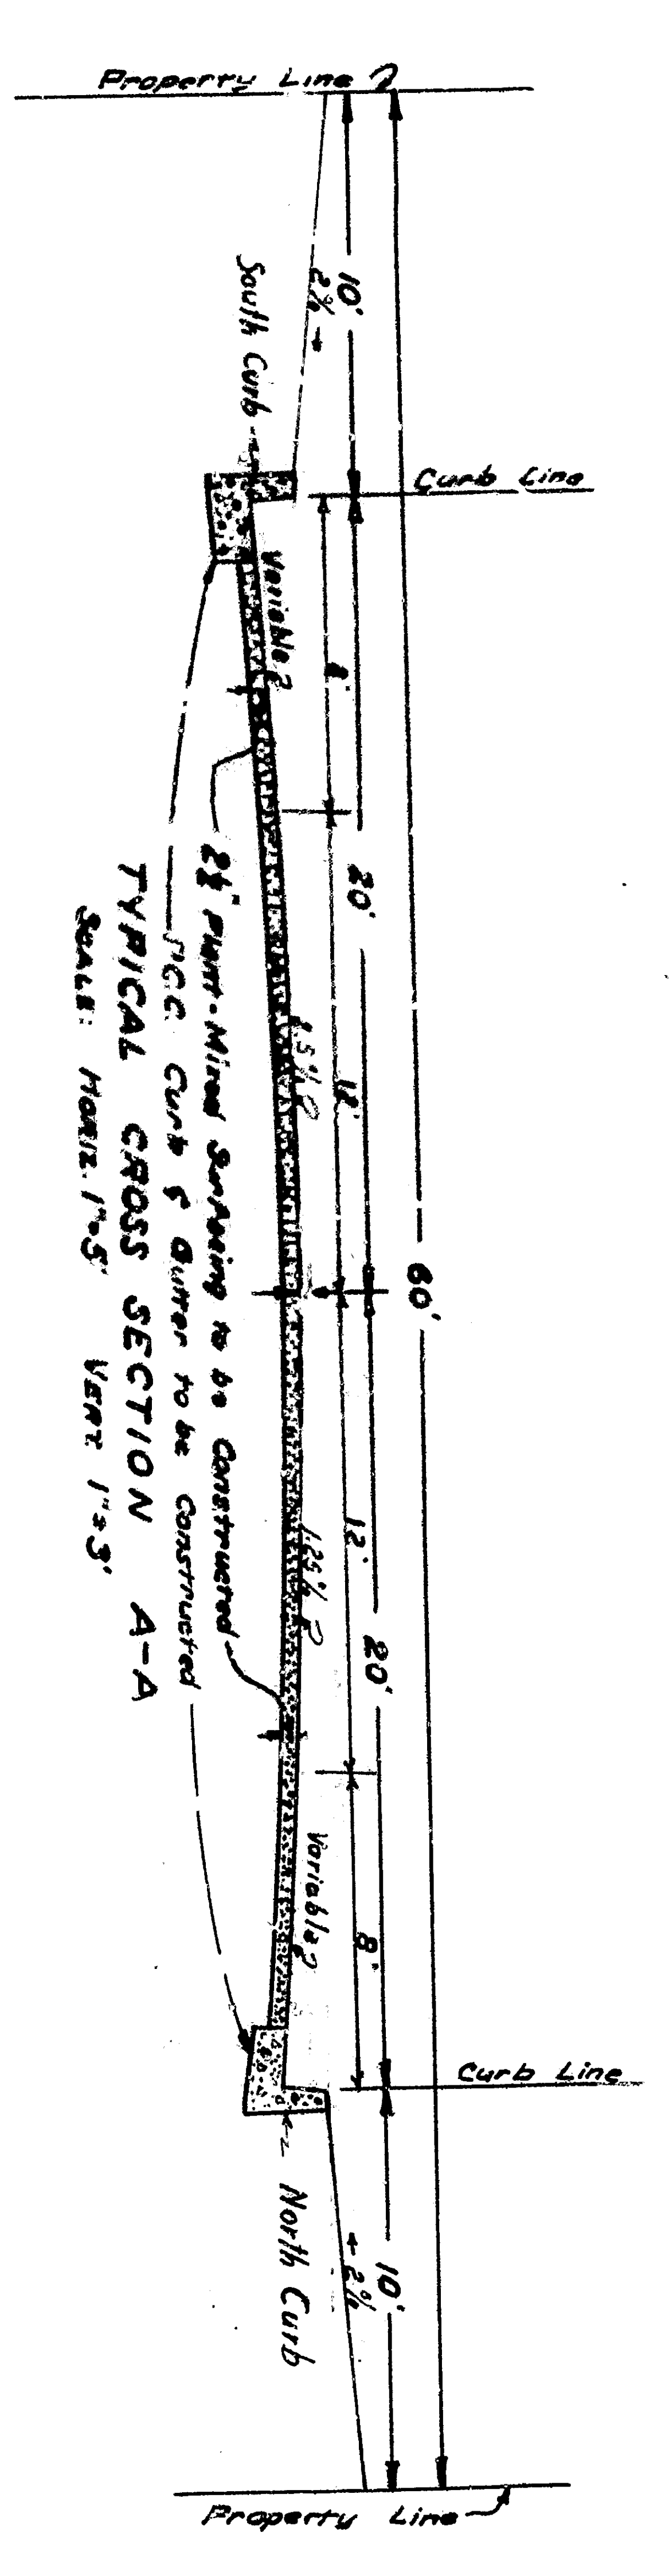
 


DESIGNED BY
 CHECKED BY
 DATE
 SCALE: 1"=40'
 SHEET NO. 1
 OF 1

PLAN #13-177 #245/2
 1/20/00

 

DESIGNED BY
 CHECKED BY
 DATE
 SCALE
 SHEET NO.

PLAN #13-177 #245/2
 1/20/00