

25  
24  
23  
22  
21  
20  
19  
18  
17  
16  
15  
14  
13  
12  
11  
10

11  
12  
13  
14  
15  
16  
17  
18  
19  
20  
21  
22  
23  
24  
25

EL. 1120.88

N.P.L. Magnolia

N.P.L. Magnolia

N.P.L. St.

N.P.L. St.

N.P.L. St.

N.P.L. Wabash St.

N.P.L. Wabash St.

BM SE Magnolia 112515

BM NE Wabash 1114.54

1.133.25'

1.133.25'

1.50%

1.50%

1.30%

1.30%

1.22%

1.22%
















1115  
1116  
1117  
1118  
1119  
1120  
1121  
1122  
1123  
1124  
1125  
1126  
1127  
1128  
1129  
1130  
1131

1112  
1113  
1114  
1115  
1116  
1117  
1118  
1119  
1120  
1121  
1122  
1123  
1124  
1125  
1126  
1127  
1128  
1129  
1130  
1131

+10

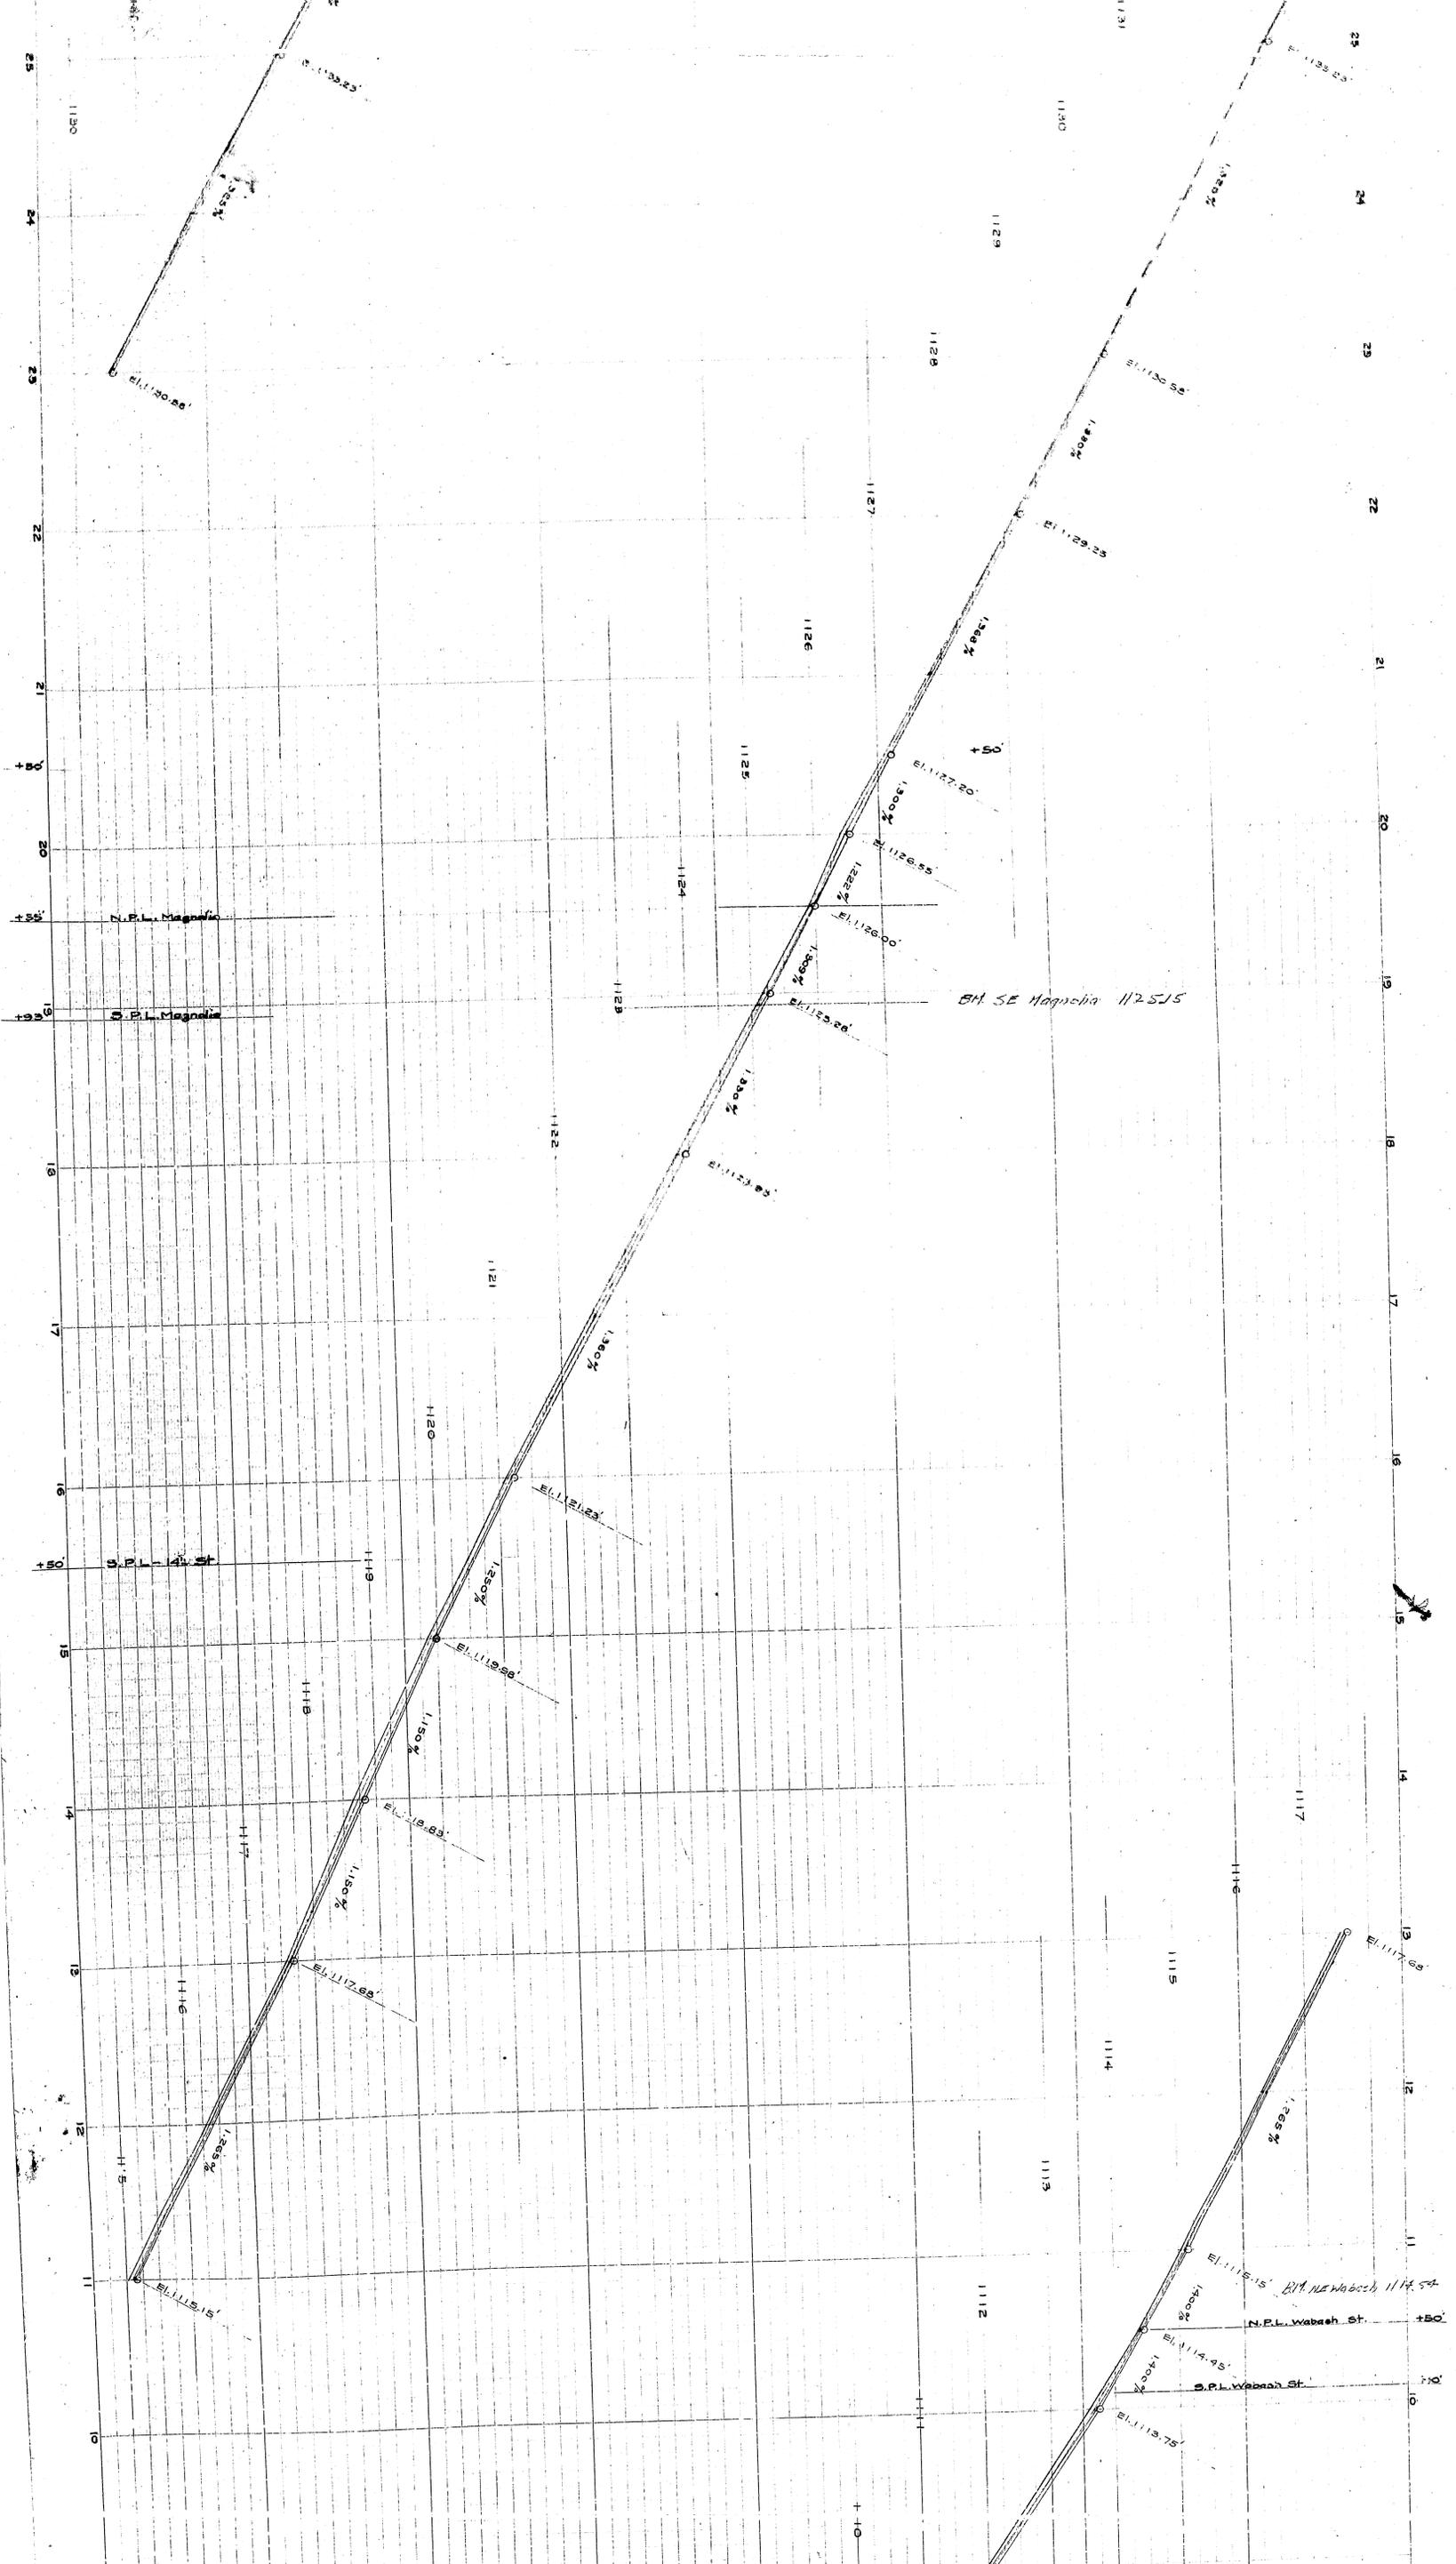

N.P.L. Magnolia

N.P.L. Magnolia

B.M. SE Magnolia 112515


N.P.L. St.

B.M. NE Wabash 1114.54

N.P.L. Wabash St.

N.P.L. Wabash St.

+10

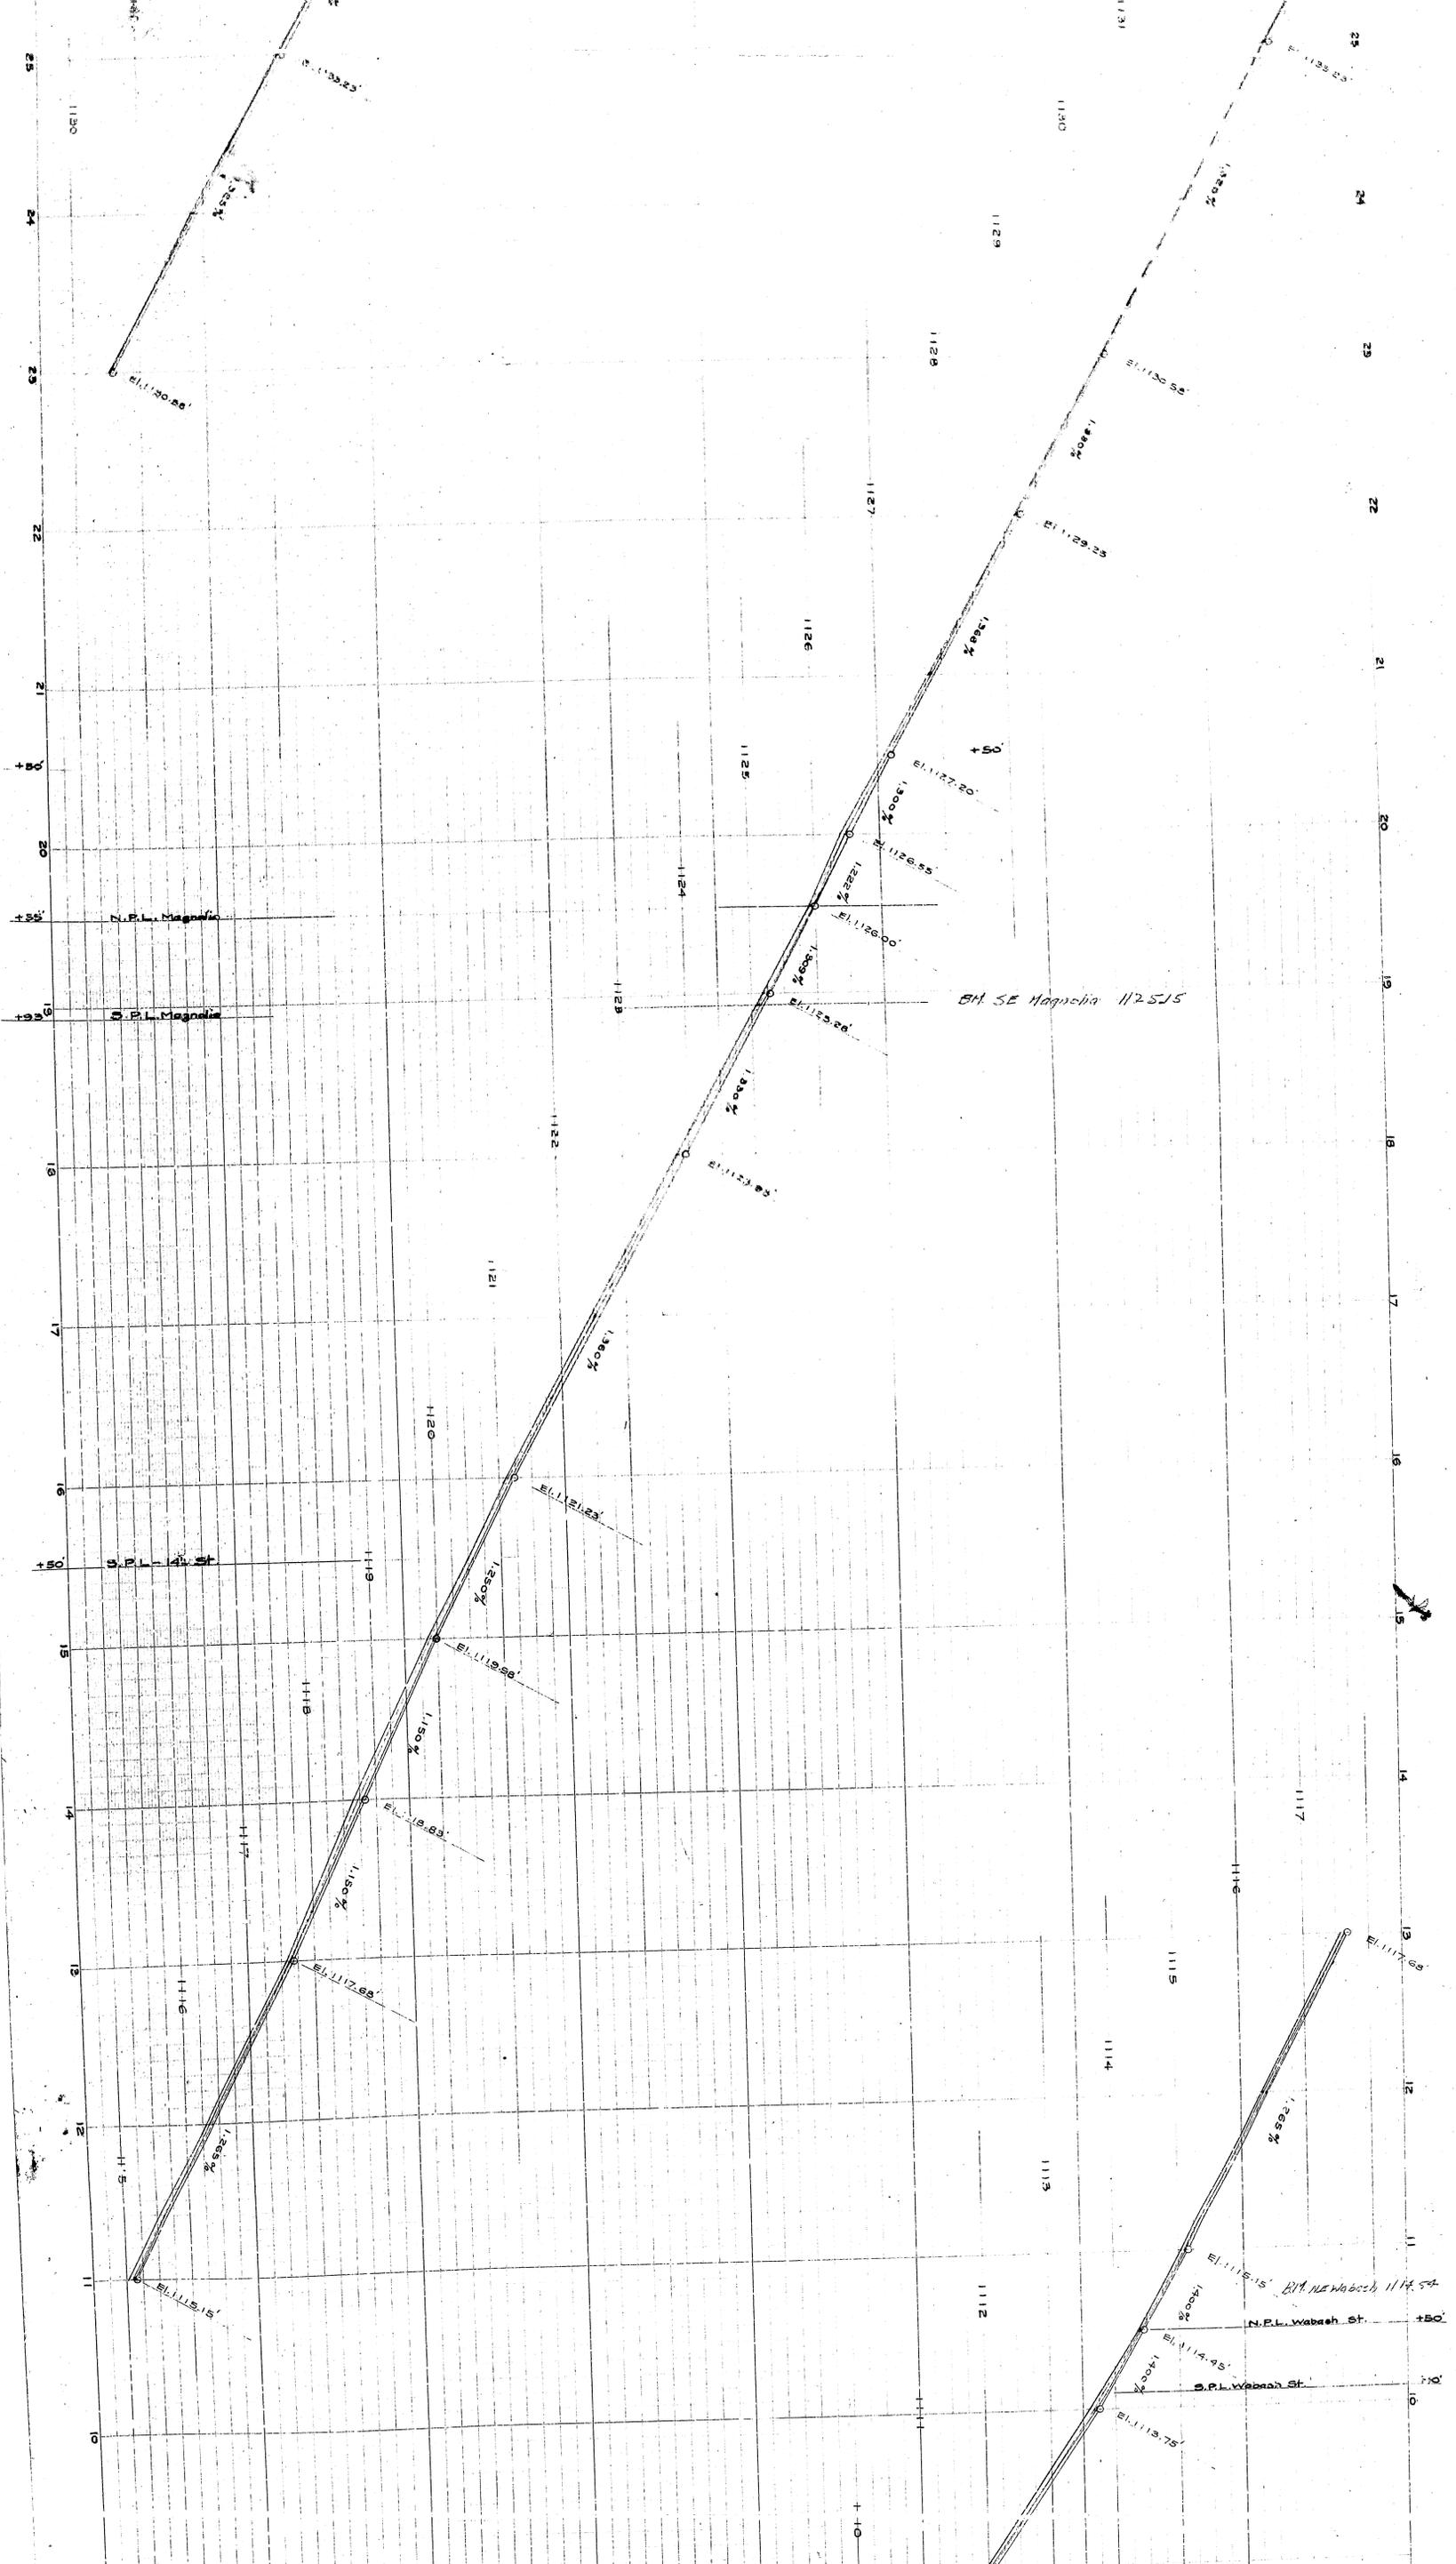

N.P.L. Magnolia

N.P.L. Magnolia

B.M. SE Magnolia 112515

N.P.L. St.

B.M. NE Wabash 1114.54

N.P.L. Wabash St.

N.P.L. Wabash St.

+10