


BEG. OF PROJECT
STATION 0+14.00'

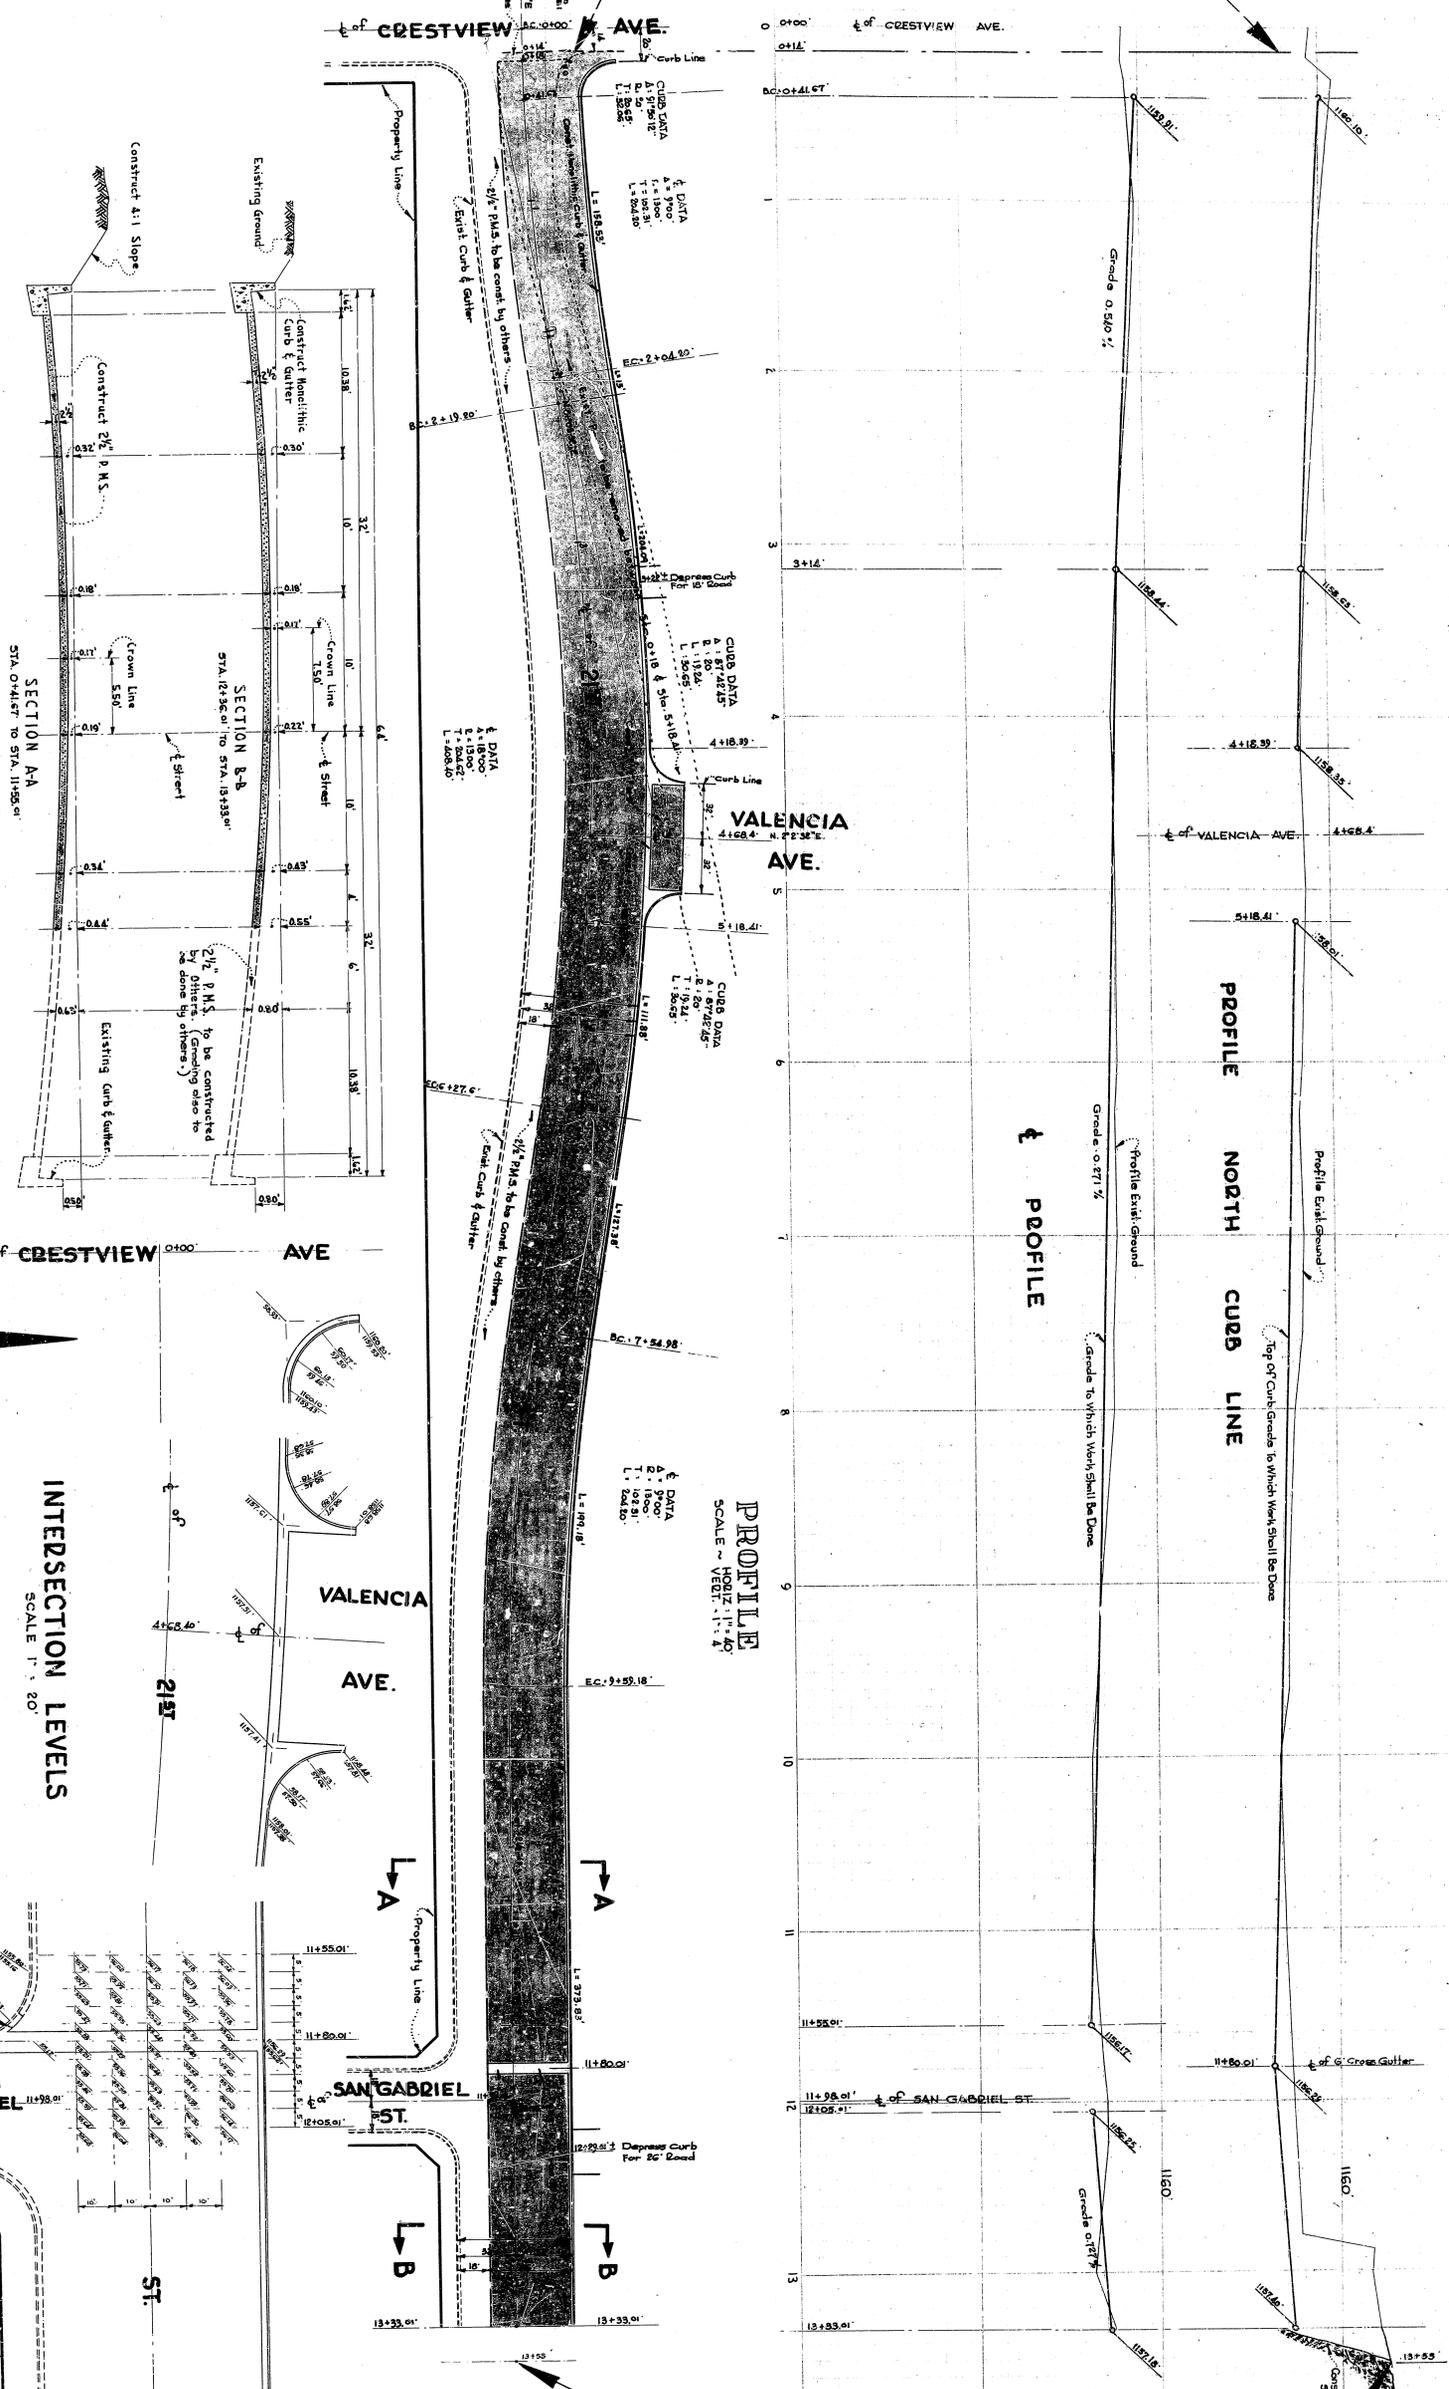

TYPICAL SECTIONS
SECTION A-A
SCALE: HORIZ. 1" = 20'
VERT. 1" = 2'

PLAN
SCALE 1" = 40'

INTERSECTION LEVELS
SCALE 1" = 20'

Remove Approx. 25' OF Existing PCC Gutter to Provide Continuous Flow Line of Curb Gutter

SAN GABRIEL ST.




DESIGNED BY: [Signature]
CHECKED BY: [Signature]
APPROVED BY: [Signature]
REGISTERED CIVIL ENGINEER

PROFILE NORTH CURB LINE
SCALE: HORIZ. 1" = 40'
VERT. 1" = 4'

PROFILE
SCALE: HORIZ. 1" = 40'
VERT. 1" = 4'

END OF PROJECT

BEG. OF PROJECT
STATION 0+14.00'

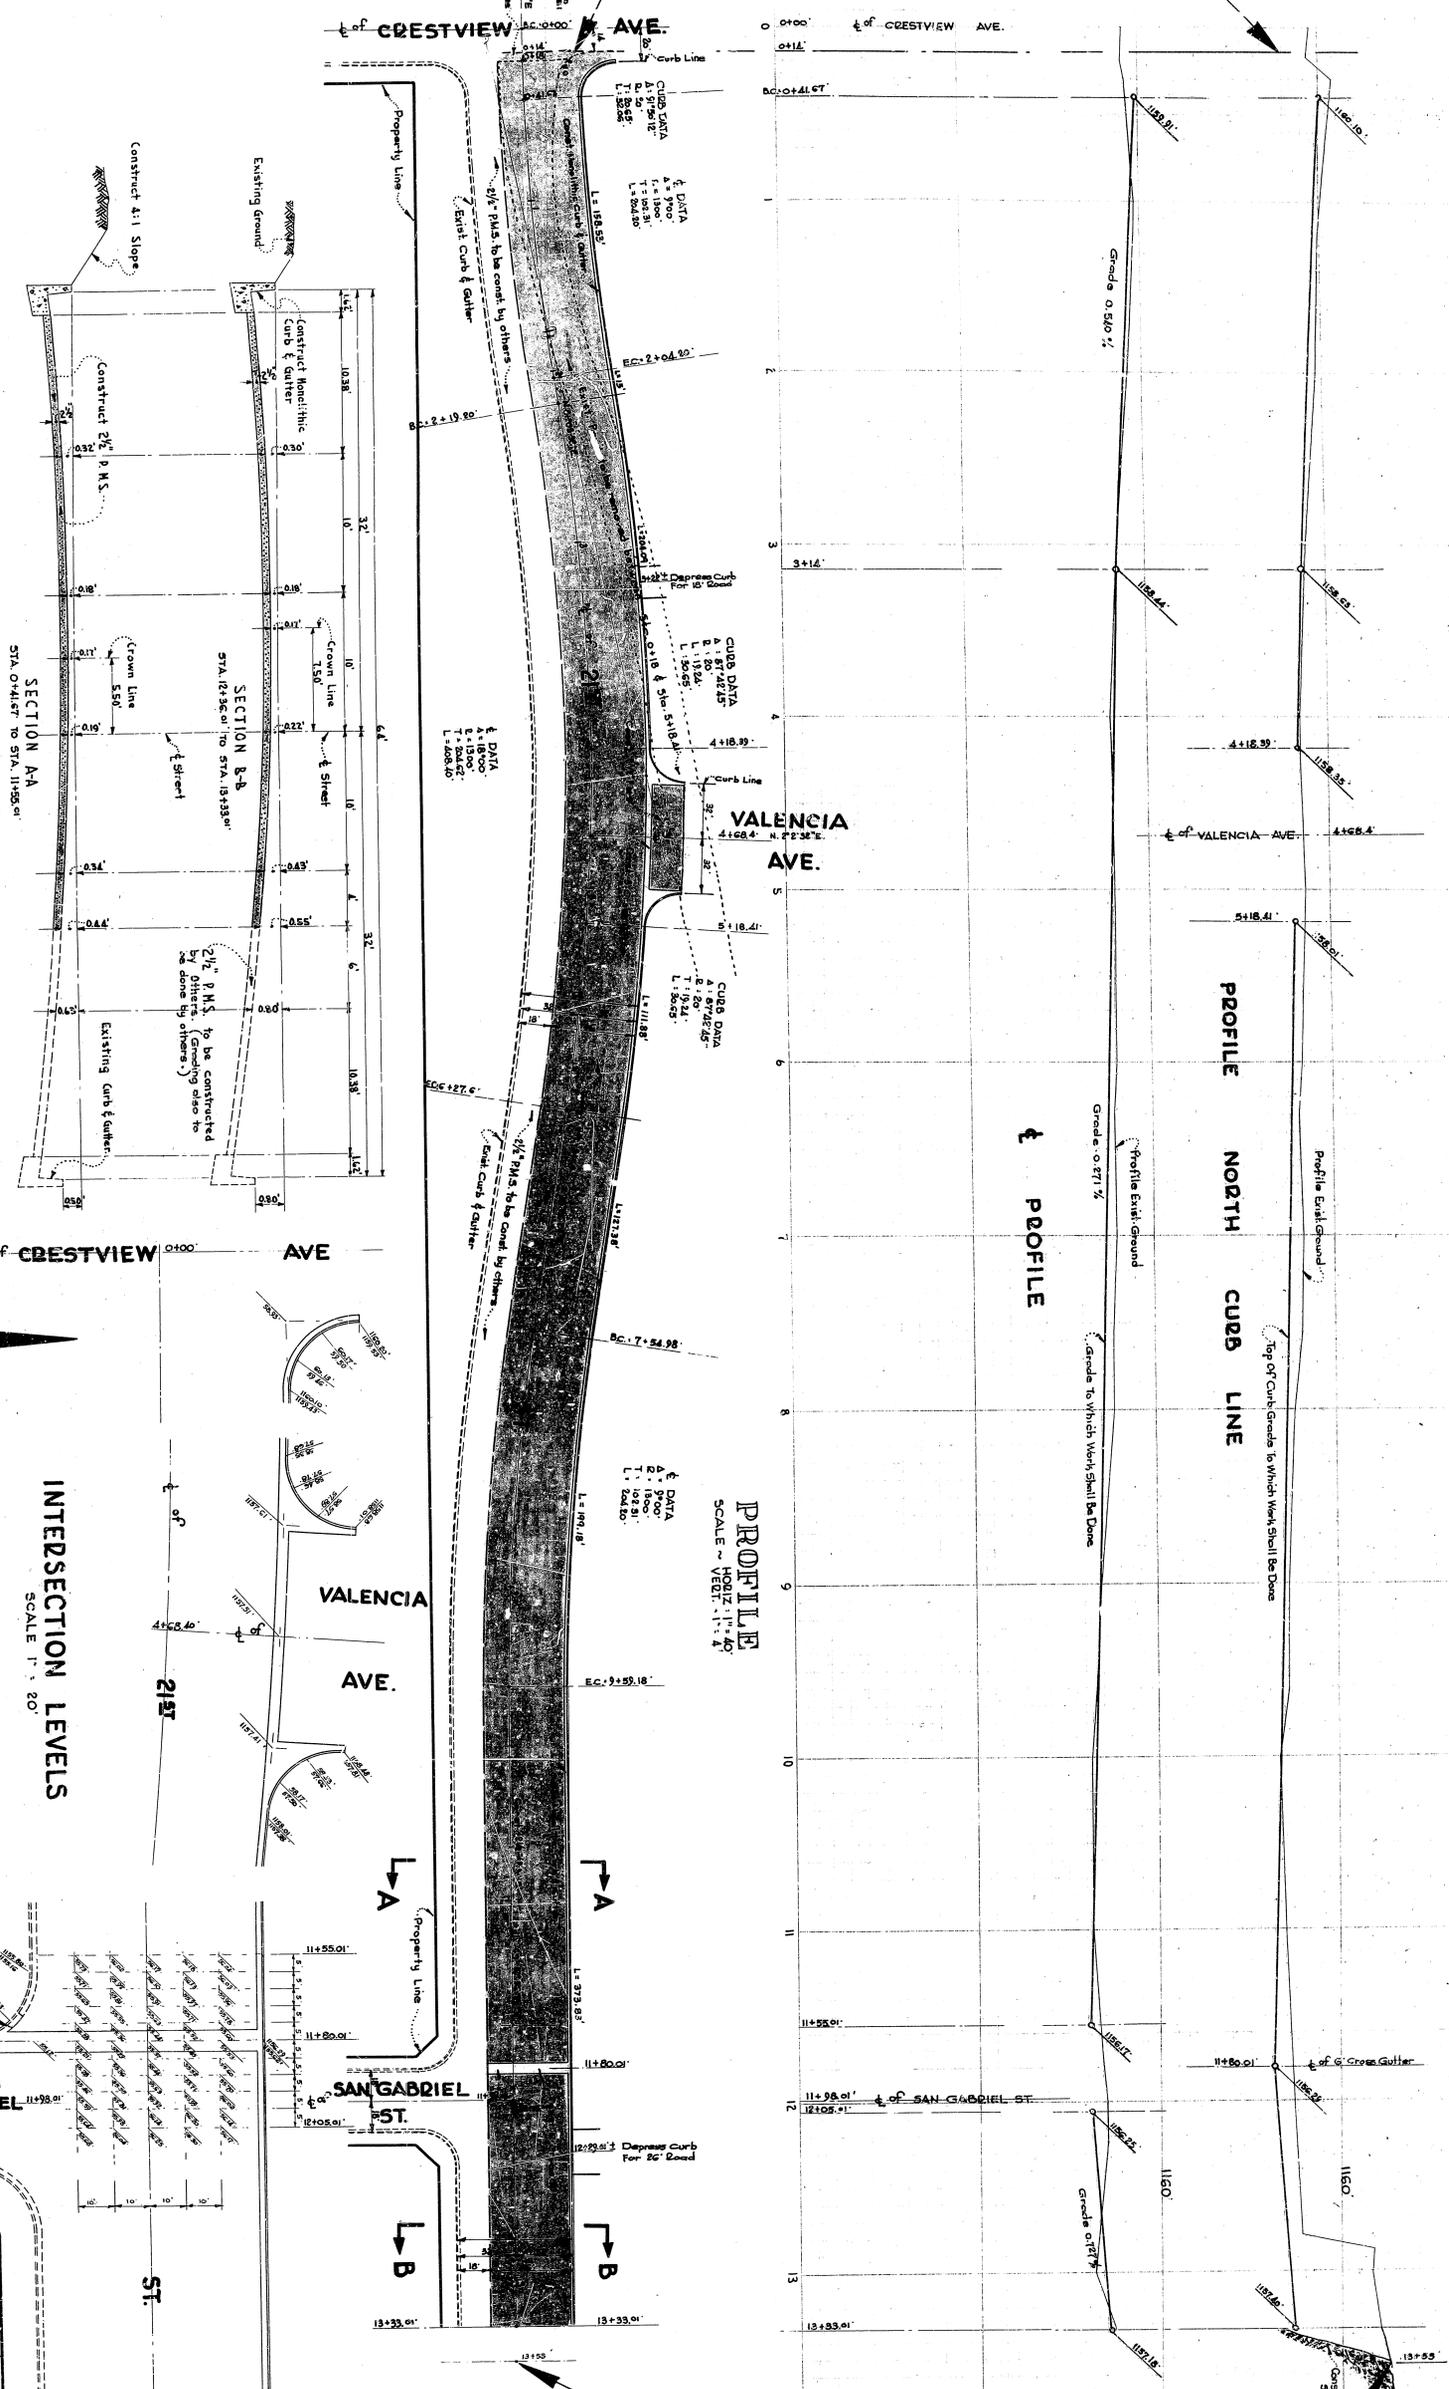

TYPICAL SECTIONS
SECTION A-A
SCALE: HORIZ. 1" = 20'
VERT. 1" = 2'

PLAN
SCALE 1" = 40'

INTERSECTION LEVELS
SCALE 1" = 20'

SAN GABRIEL ST.

SAN GABRIEL ST.

ST.


PROFILE
SCALE - HORIZ. 1" = 40'
VERT. 1" = 4'

PROFILE NORTH CURB LINE
Top of curb grade to which work shall be done

PROFILE
Grade to which work shall be done

END OF PROJECT
STATION 13+53.00'



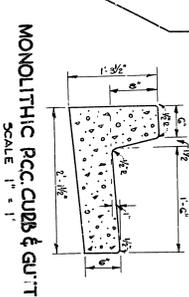


APPROVED: [Signature]
REGISTERED CIVIL ENGINEER

BEG. OF PROJECT
STATION 0+14.00'

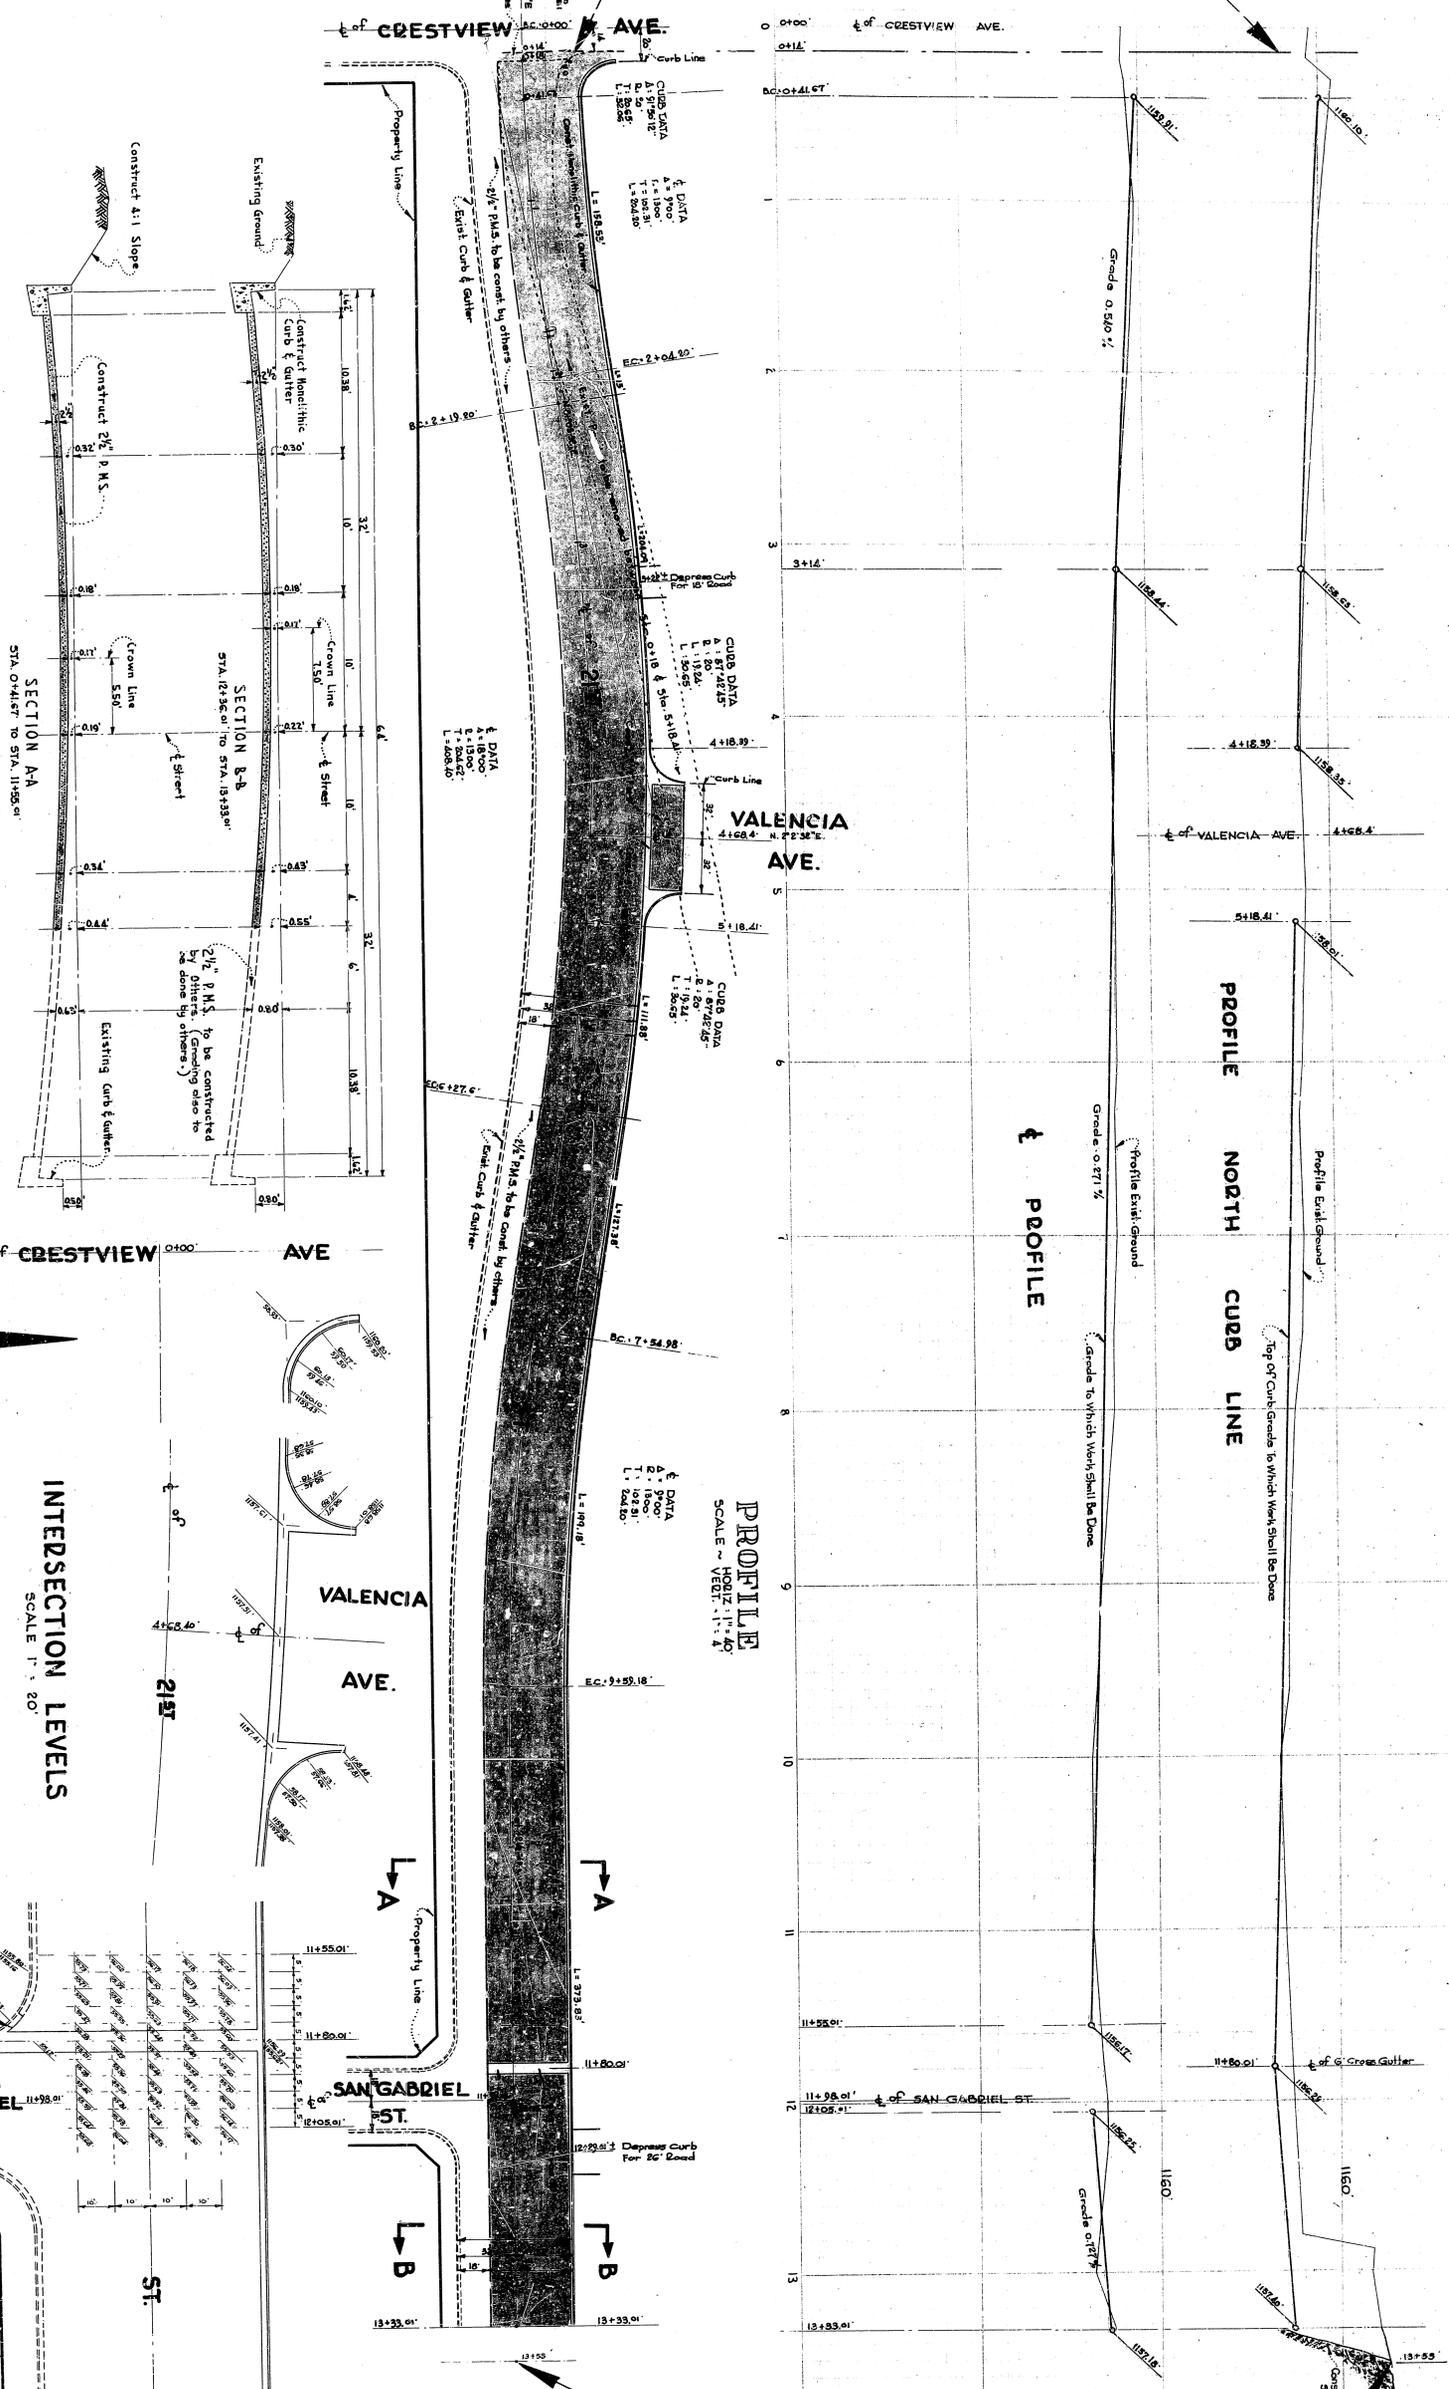

TYPICAL SECTIONS
SECTION A-A
SCALE: HORIZ. 1" = 20'
VERT. 1" = 2'

PLAN
SCALE 1" = 40'

INTERSECTION LEVELS
SCALE 1" = 20'

SAN GABRIEL ST.

SAN GABRIEL ST.

PROFILE
SCALE: HORIZ. 1" = 40'
VERT. 1" = 4'

PROFILE NORTH CURB LINE
Top of curb grade to which work shall be done

PROFILE
Grade to which work shall be done


MONOLITHIC PCC CURB & GUTTER
SCALE 1" = 1"


DESIGNED BY: [Signature]
CHECKED BY: [Signature]
APPROVED BY: [Signature]
REGISTERED CIVIL ENGINEER