

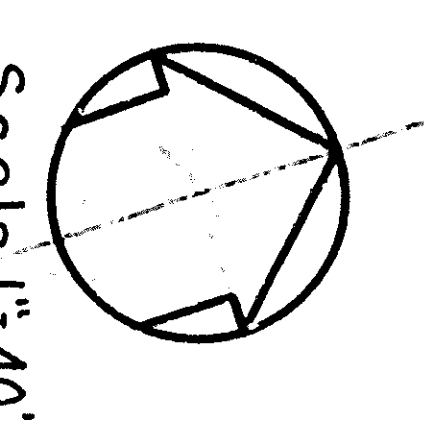




CROSS SECTION (SEQUOIA ST.)
 CROSS SECTION DRAWING 2311-D TYPE 36-C
 SIDEWALK LOCATION DRAWING 2321-B CASE C

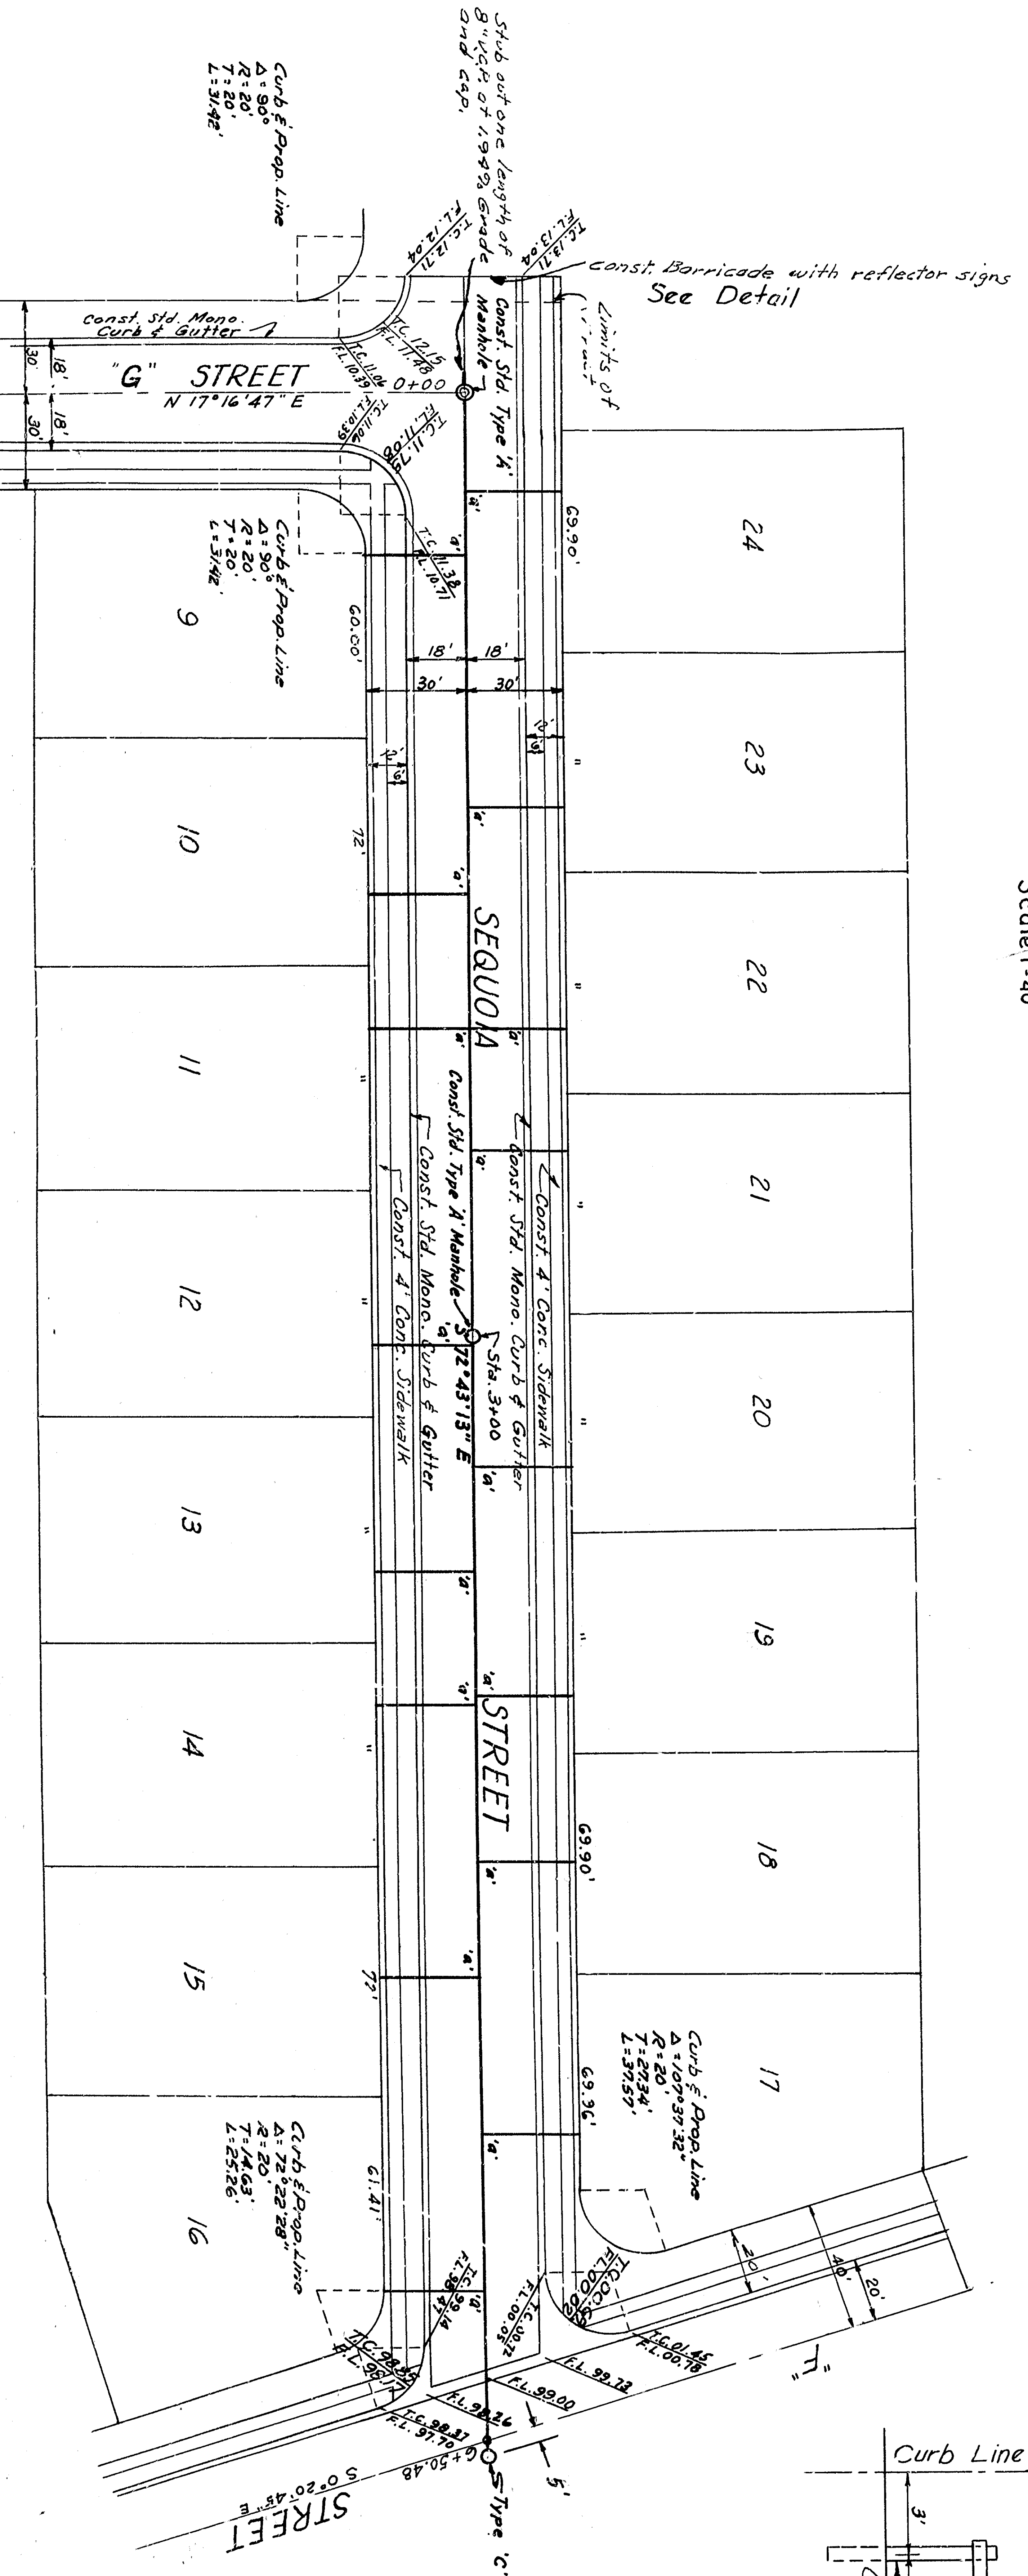

Scale 1"=40'

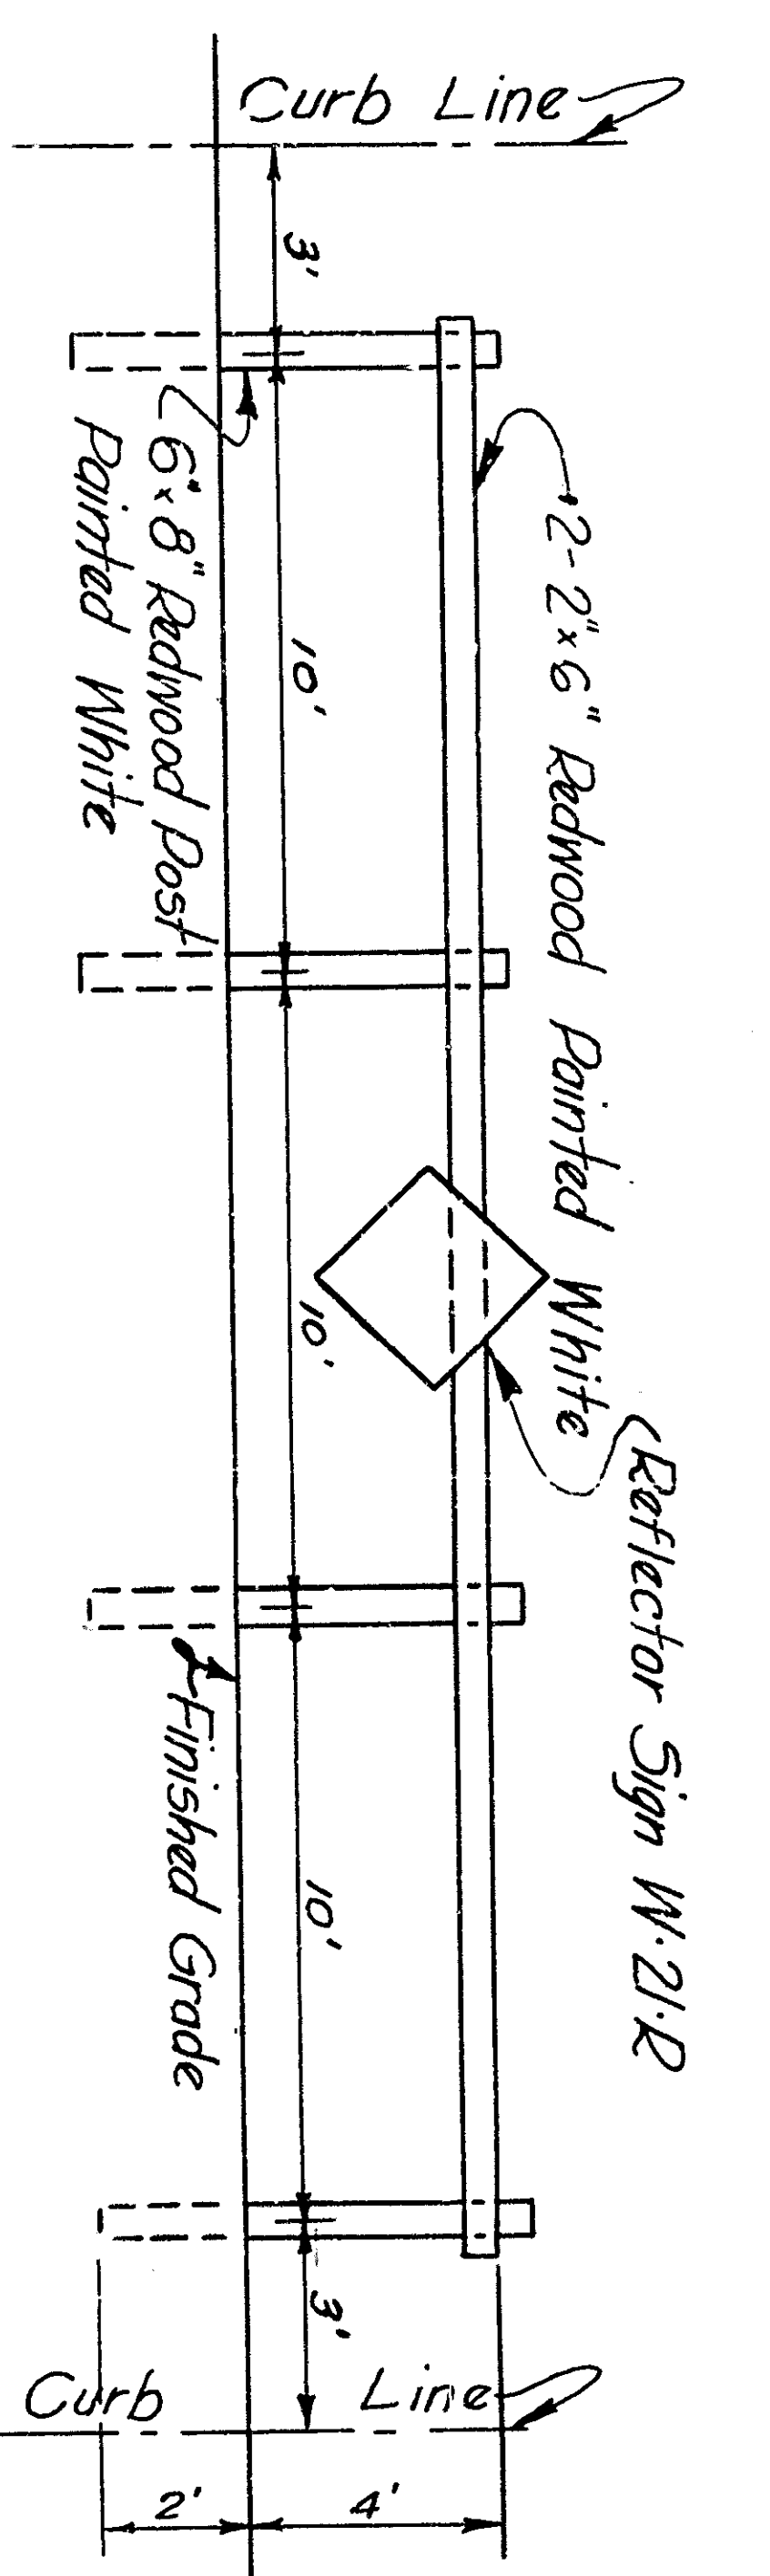

CROSS SECTION (554)
 CROSS SECTION DRAWING 2321-D TYPE 36-A
 SIDEWALK LOCATION DRAWING 2321 CLASS C

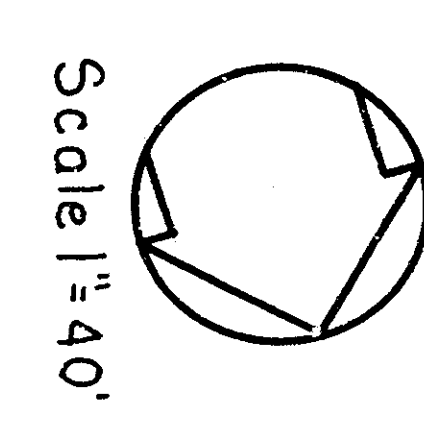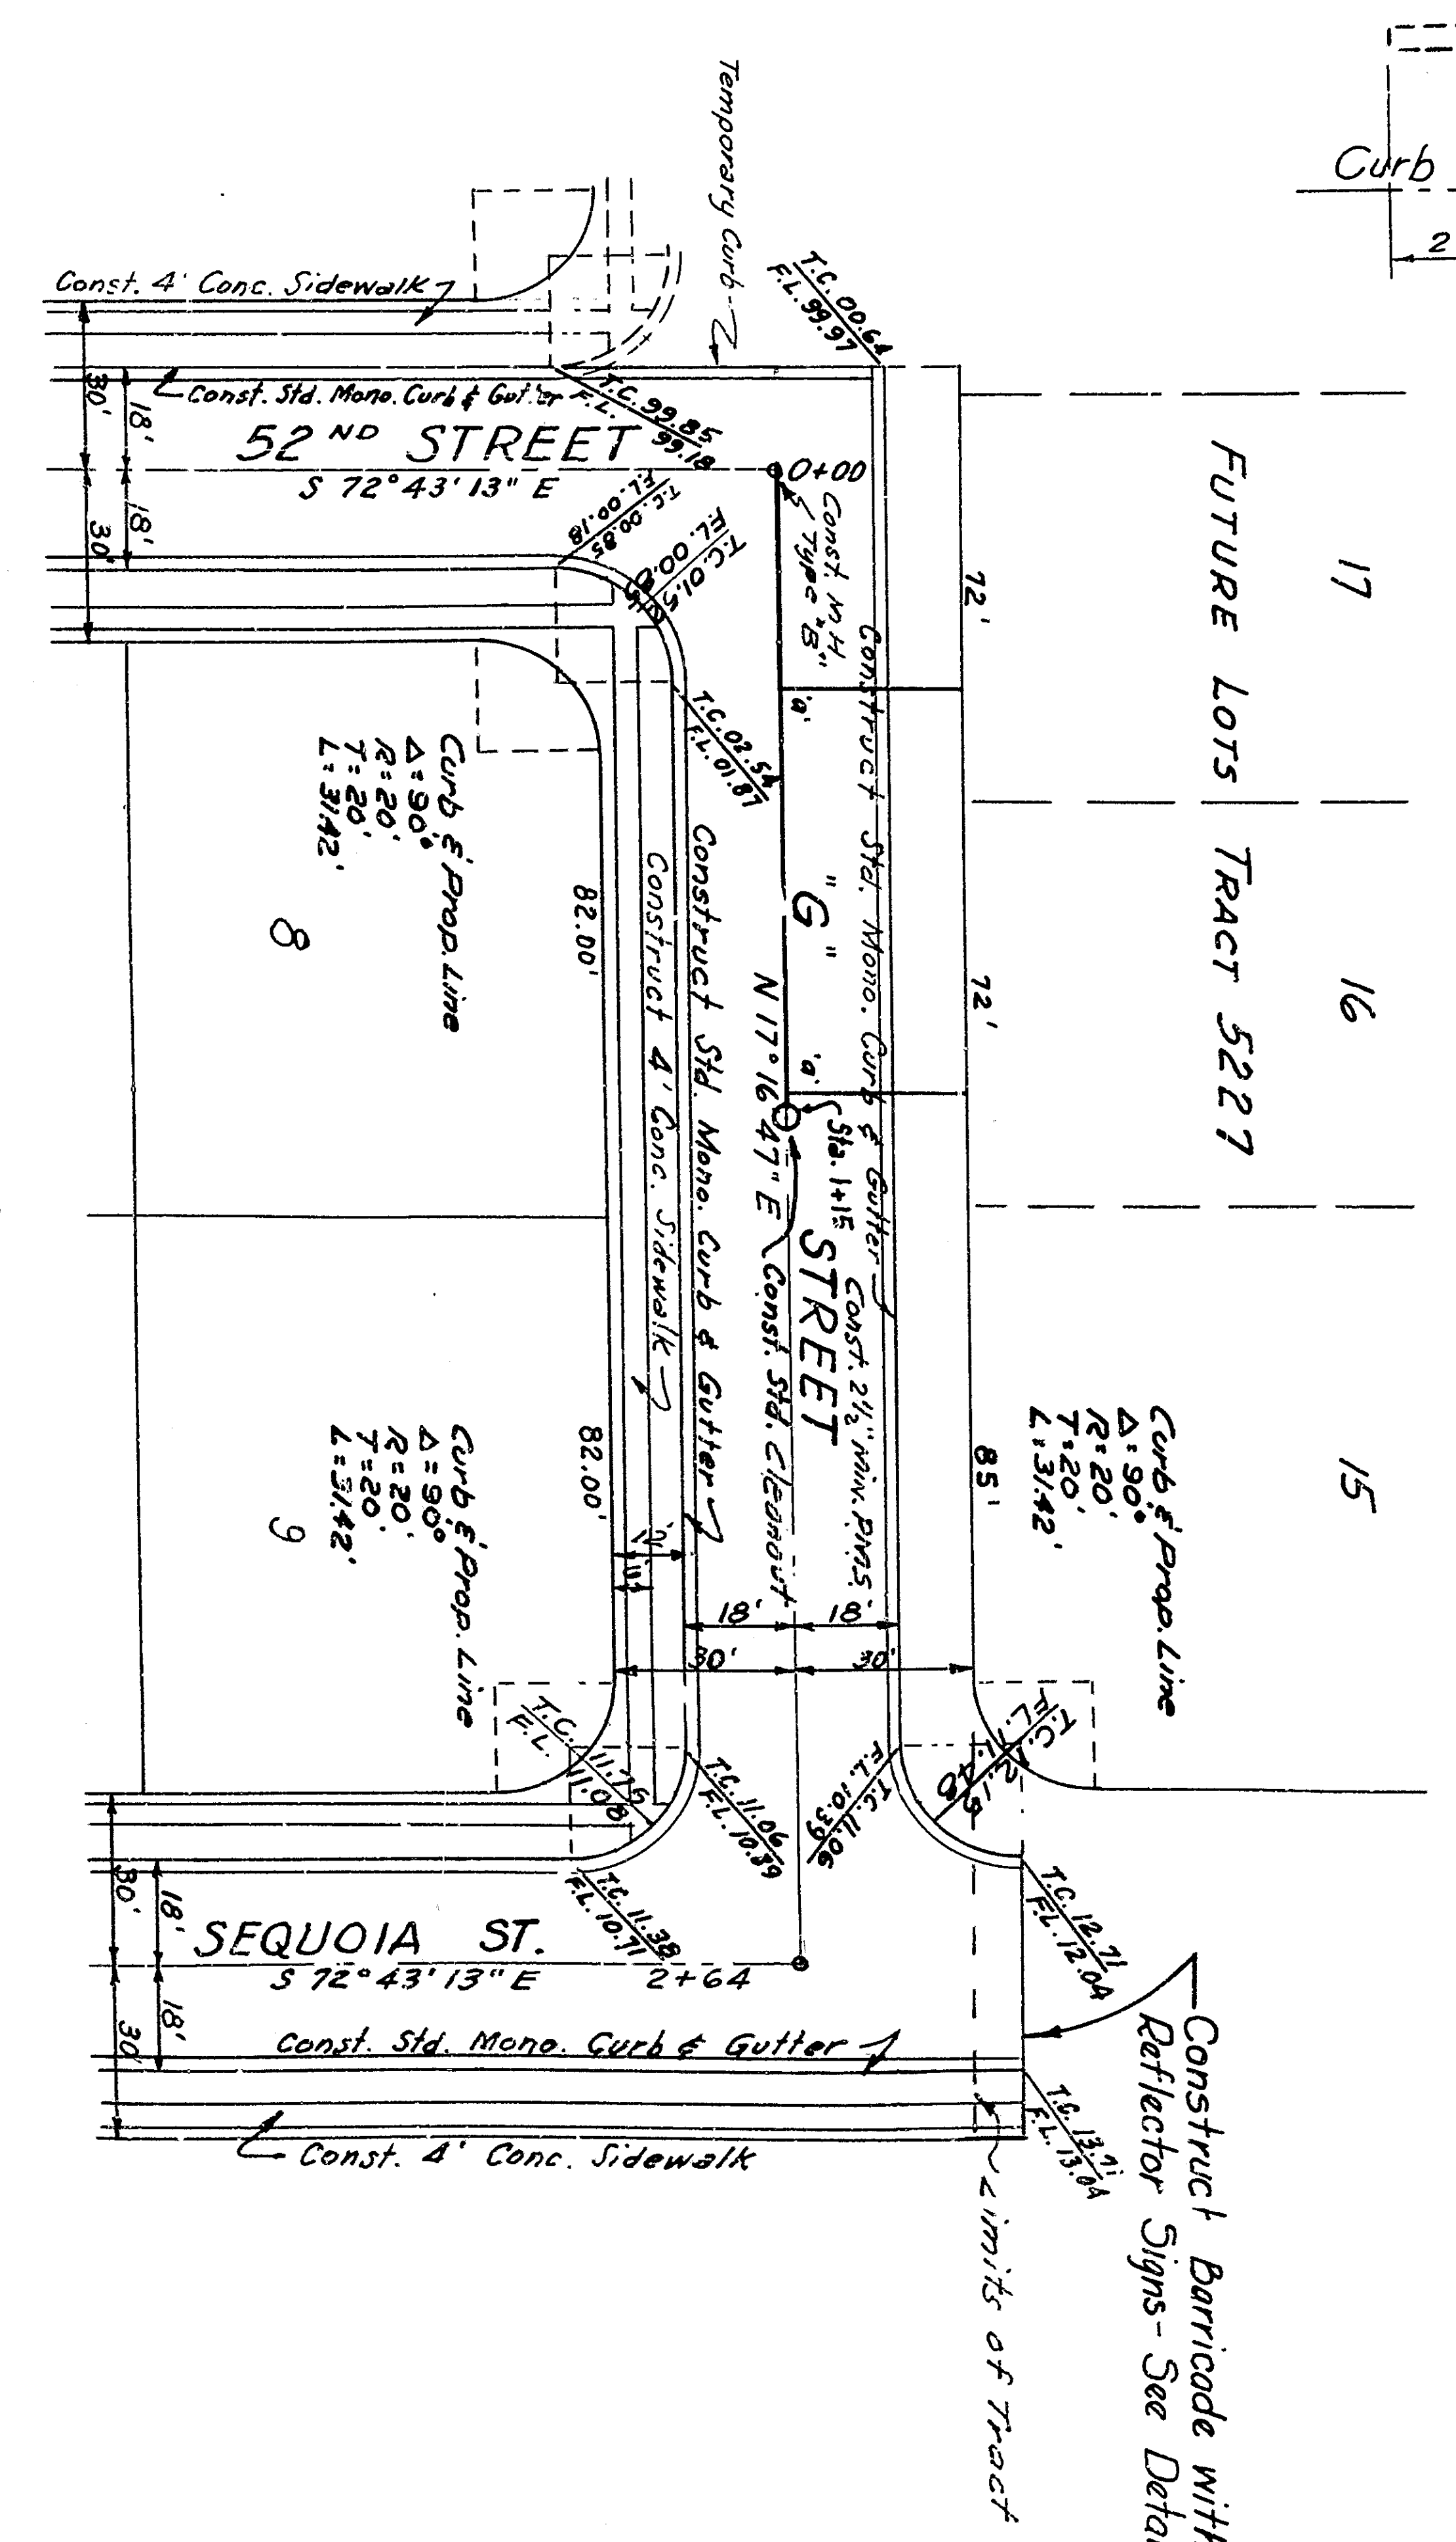

Scale 1"=40'

