


PLAN
Scale 1" = 40'

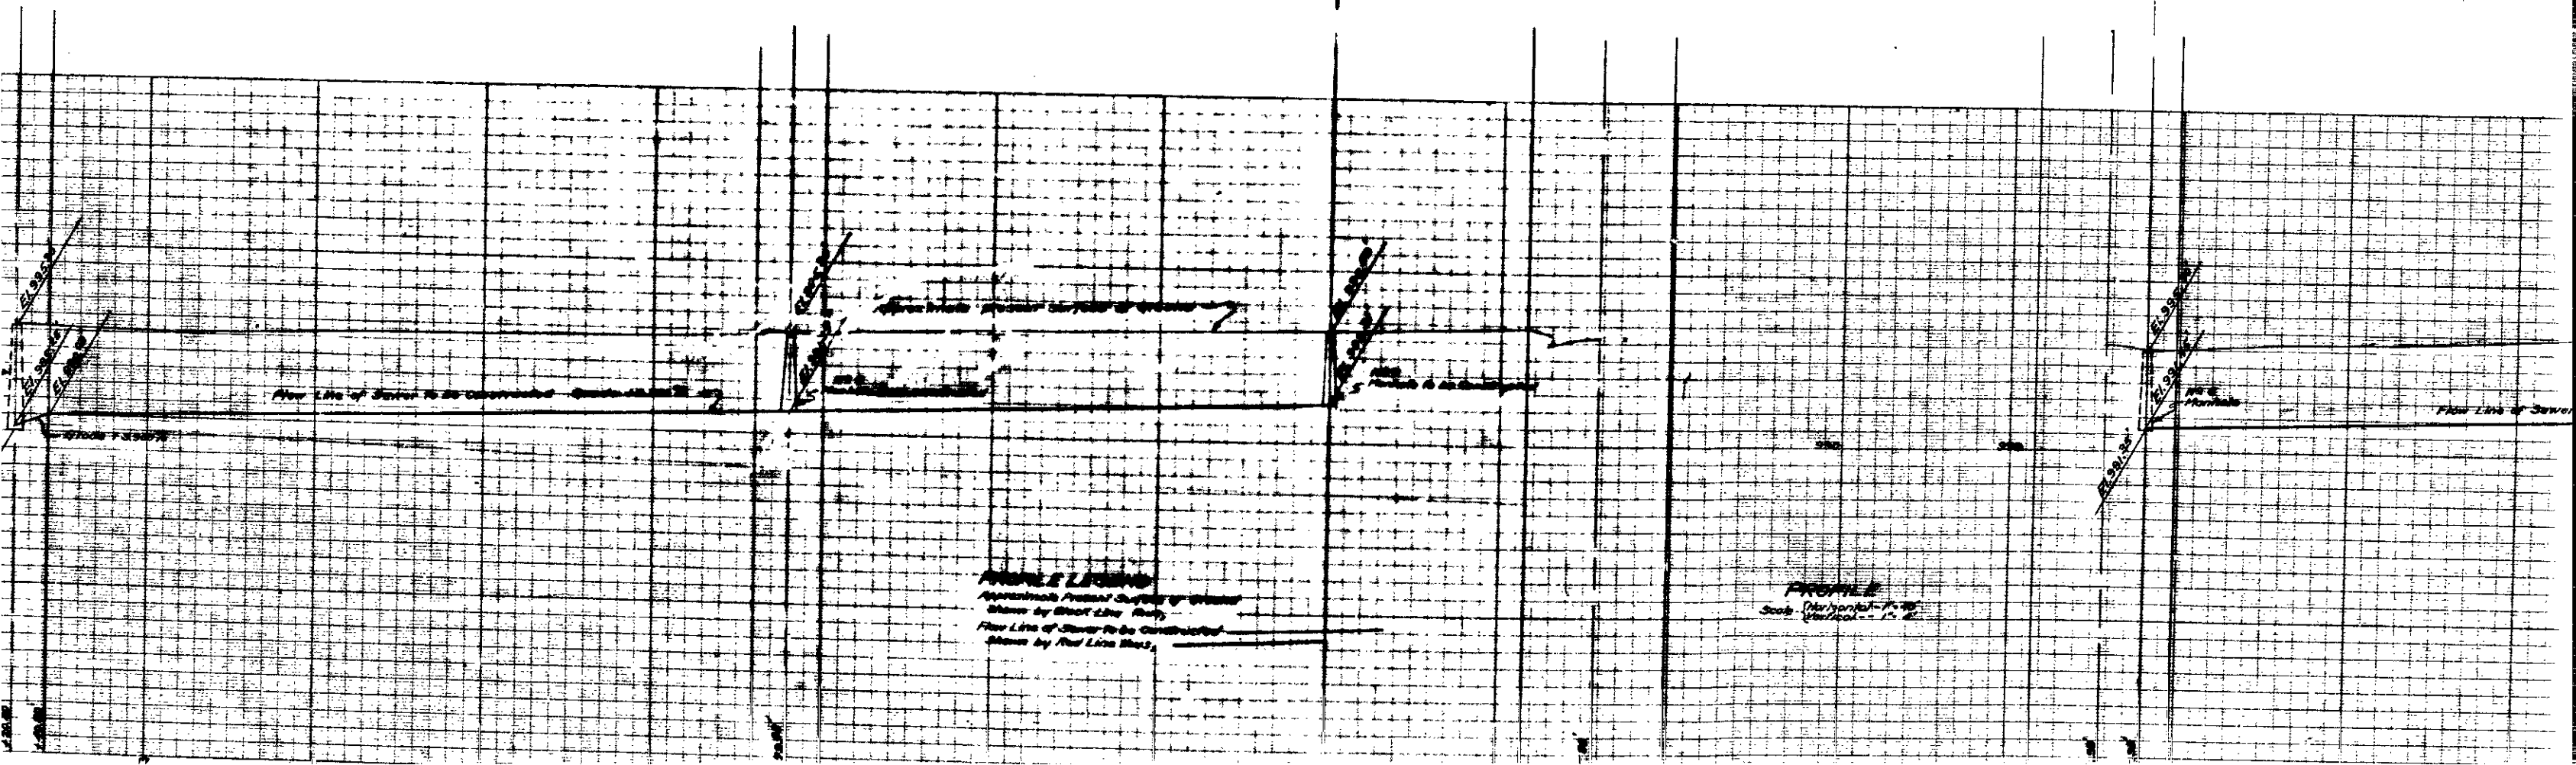

PROFILE
Scale Horizontal - 1" = 40'
Vertical - 1" = 2'

PROFILE
Scale Horizontal - 1" = 40'
Vertical - 1" = 2'