


PLAN No 2012
FOR
THE IMPROVEMENT OF
RIALTO AVENUE
BETWEEN
WATERMAN AVENUE
AND
ARROWHEAD AVENUE
IN THE
CITY OF SAN BERNARDINO
CALIFORNIA
MAY 1932 R.B. FORSYTHE
City Engineer

PLAN ADOPTED June 30, 1932

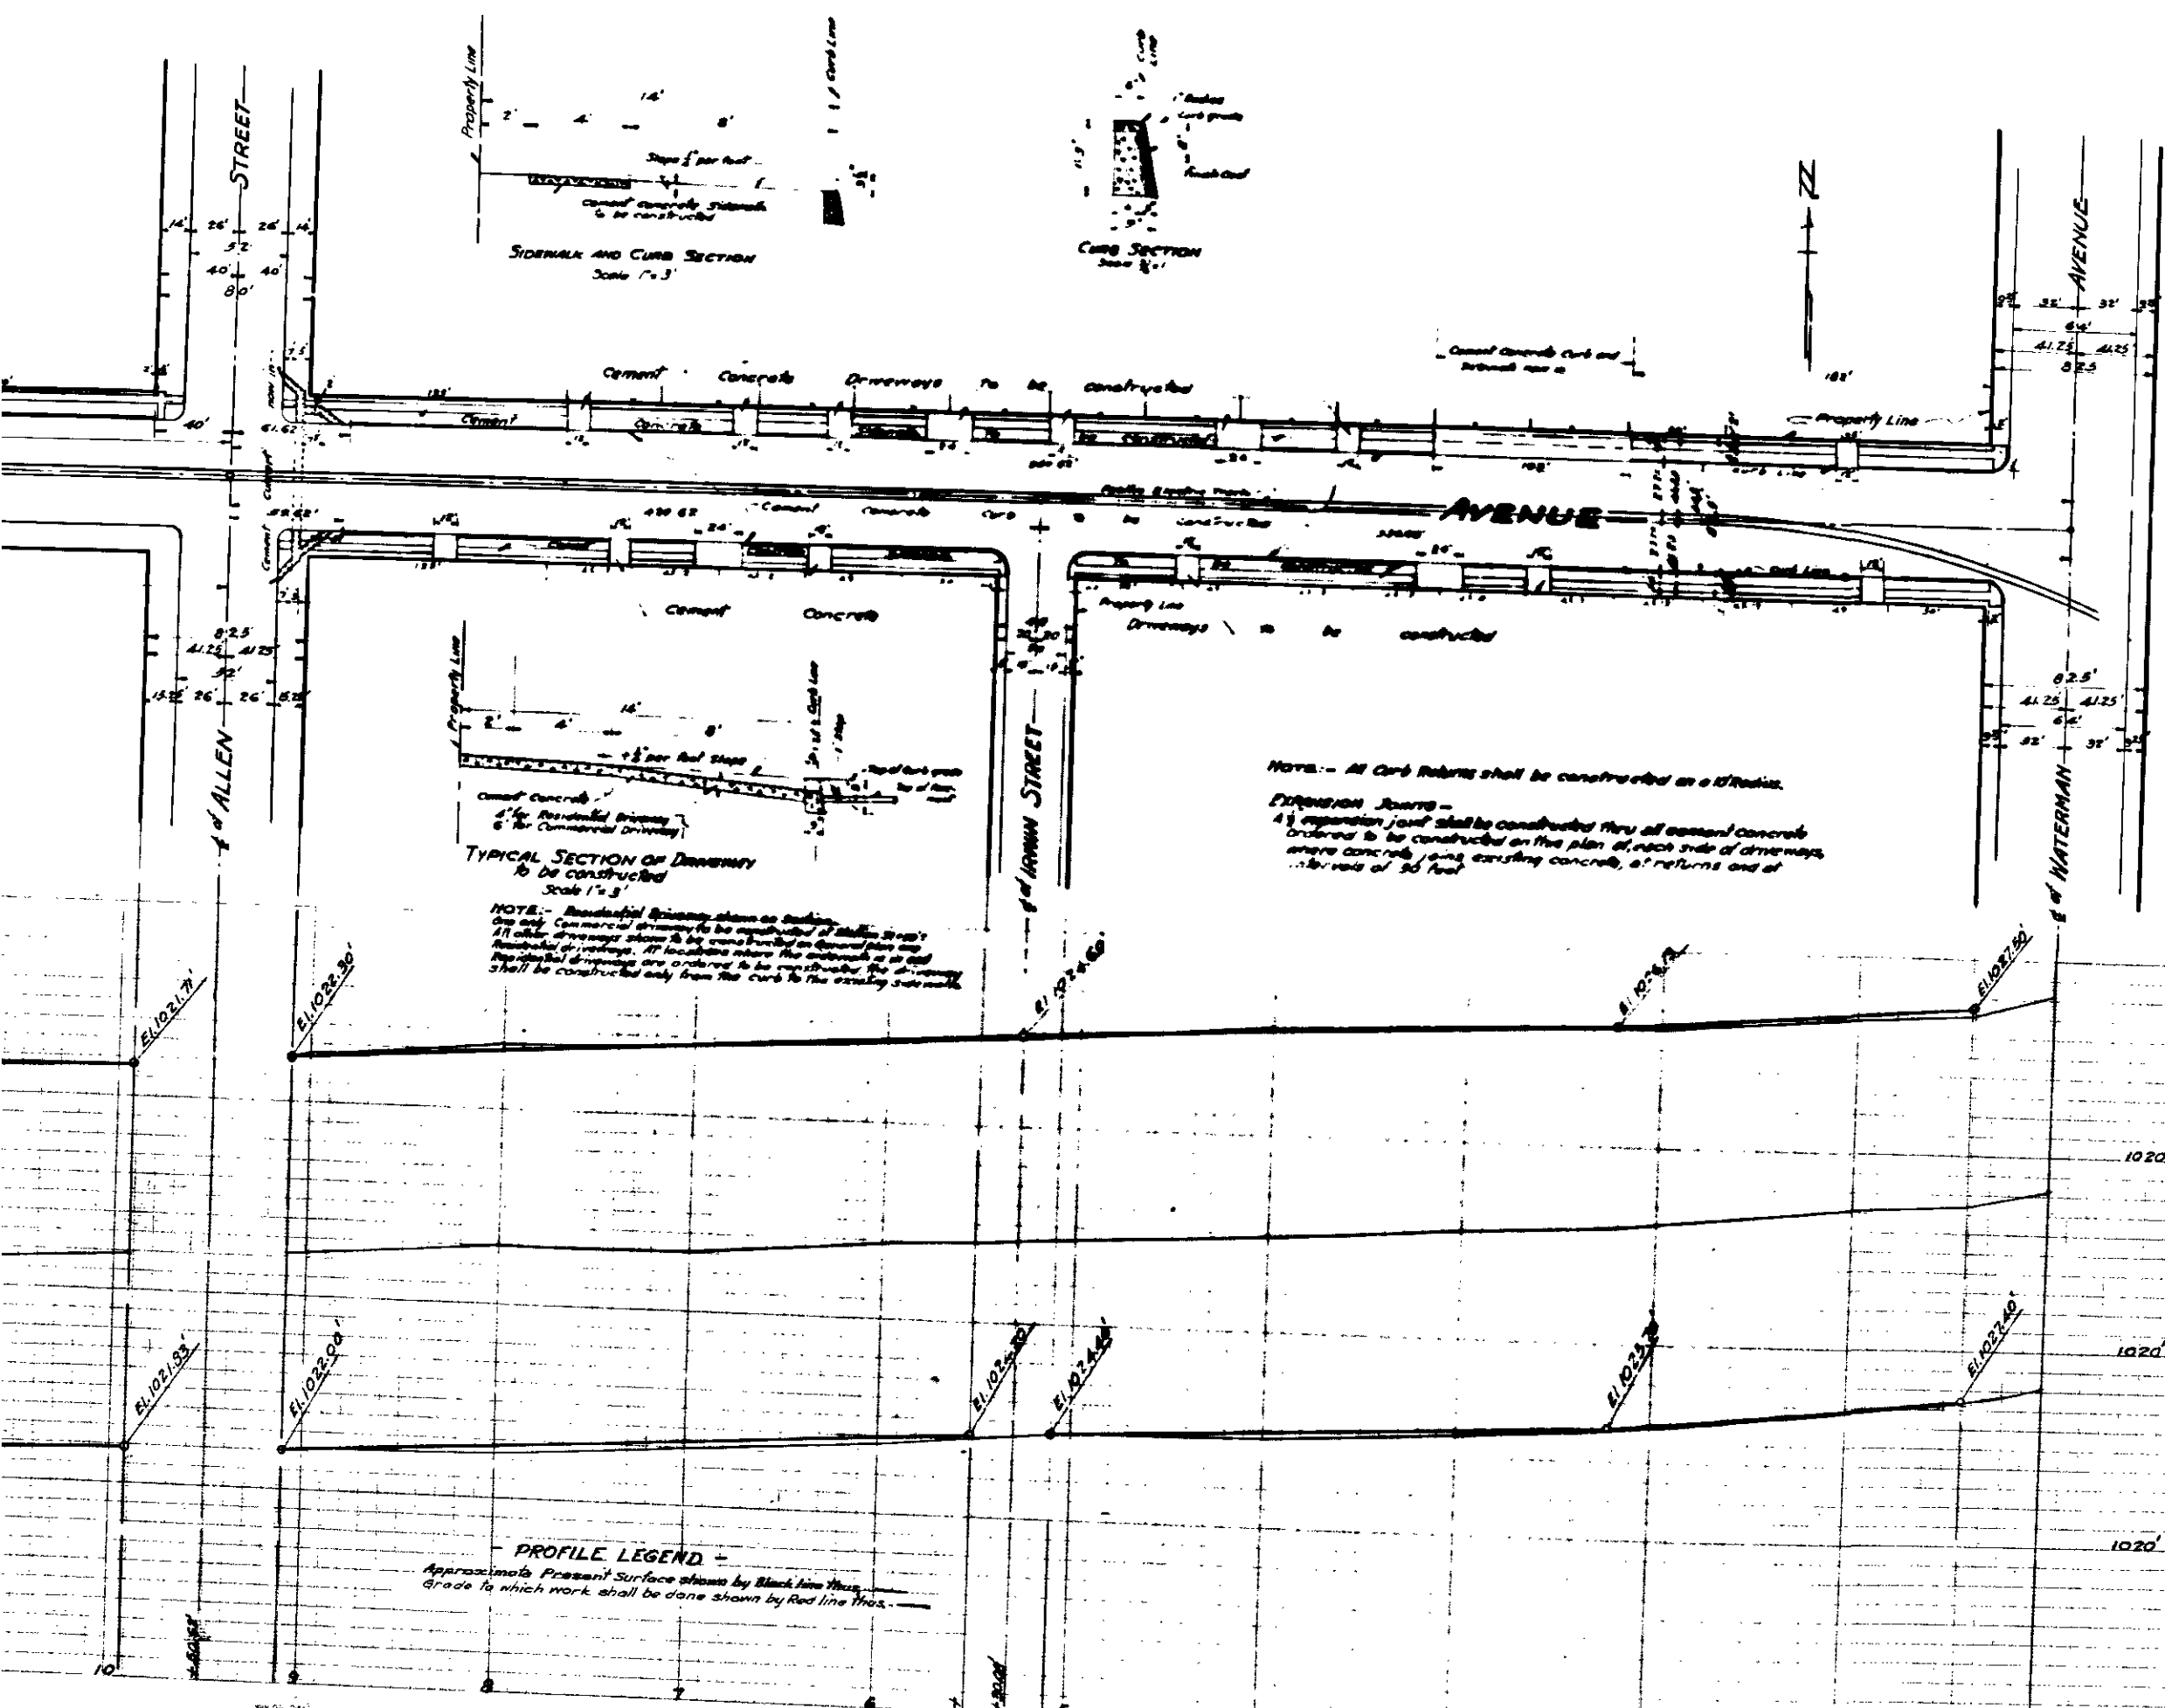

-LEGEND-
"or" means inch or less
"or ft." means foot or feet
"12" means number
"C" means center line
"E" means elevation
Cement concrete curb to be constructed shows on plan thus: — in section thus: —
Cement concrete sidewalk to be constructed shows on plan thus: — in section thus: —
4" Cement concrete Residential Driveway to be constructed shows on plan thus: — in section thus: —
6" Cement concrete (Commercial) Driveway to be constructed shows on plan thus: —

-TITLE TO STREET-
Title to RIALTO AVENUE (formerly First Street) is by dedication by Map of Rancho San Bernardino, recorded in Book 7 of Maps page 2 records of the county recorder San Bernardino, California.

GRADE RESOLUTIONS
Grade of Rialto Avenue was established by Ordinance No. 26, dated 4/19/1898, Ordinance No. 854 dated 10/12/12, and Ordinance No. 1360 dated 12/13/36 of the City of San Bernardino, California.

-DATUM-
All elevations shown in "Red" ink are in feet and are above a plane which is 104.528' below the City Bench Mark established by Ordinance No. 393 of the City of San Bernardino, California.