



SCALE 1"=100'

POR. LOT 44, BLK. 54, R.S.B.

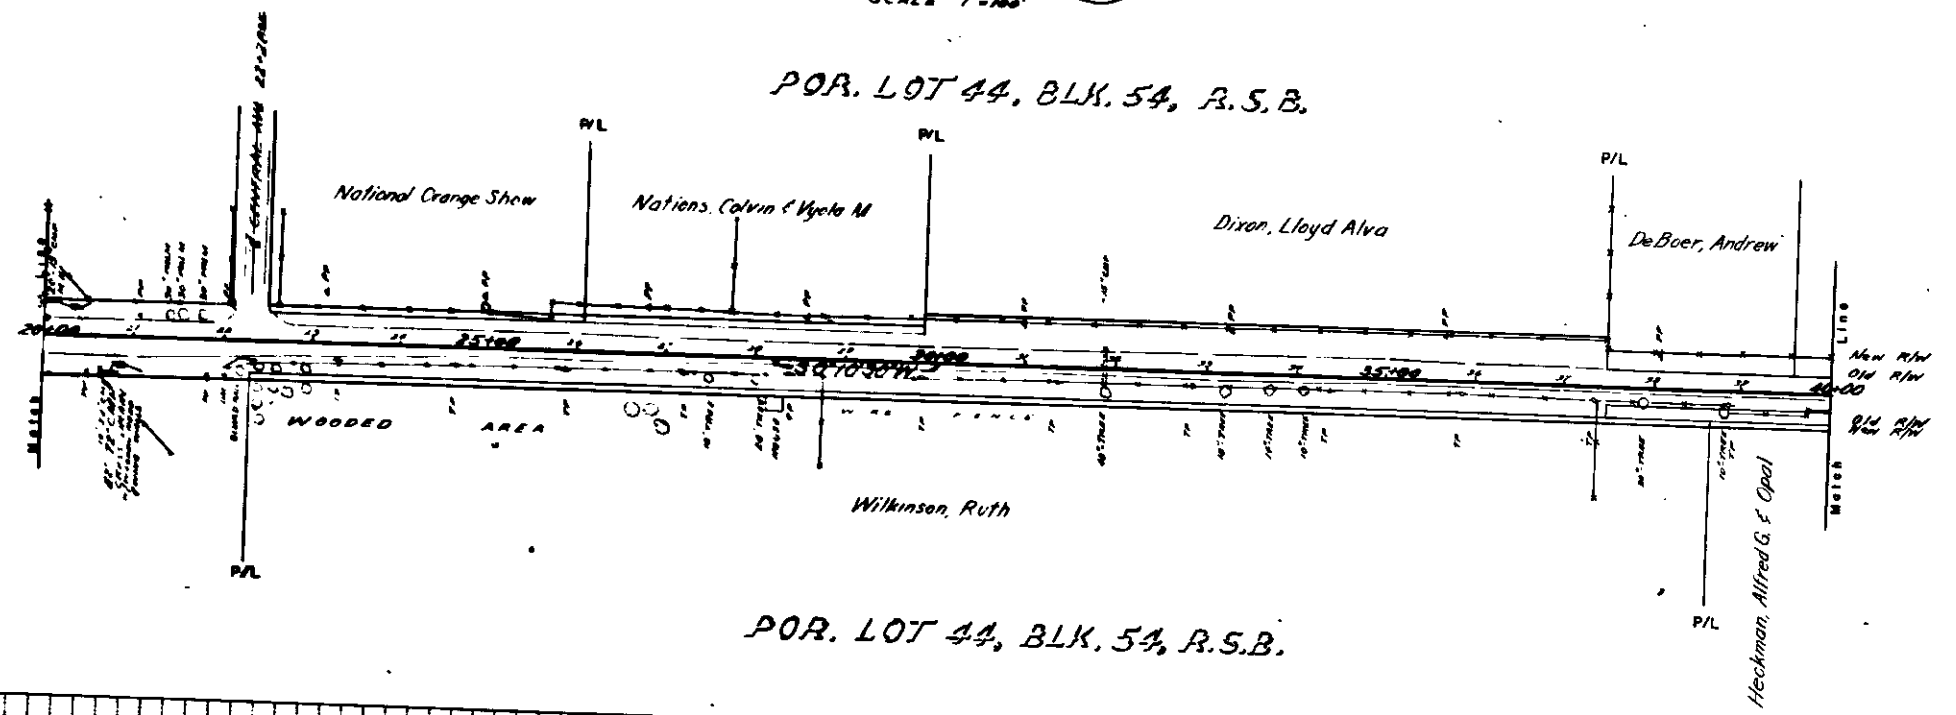


POR. LOT 44, BLK. 54, R.S.B.

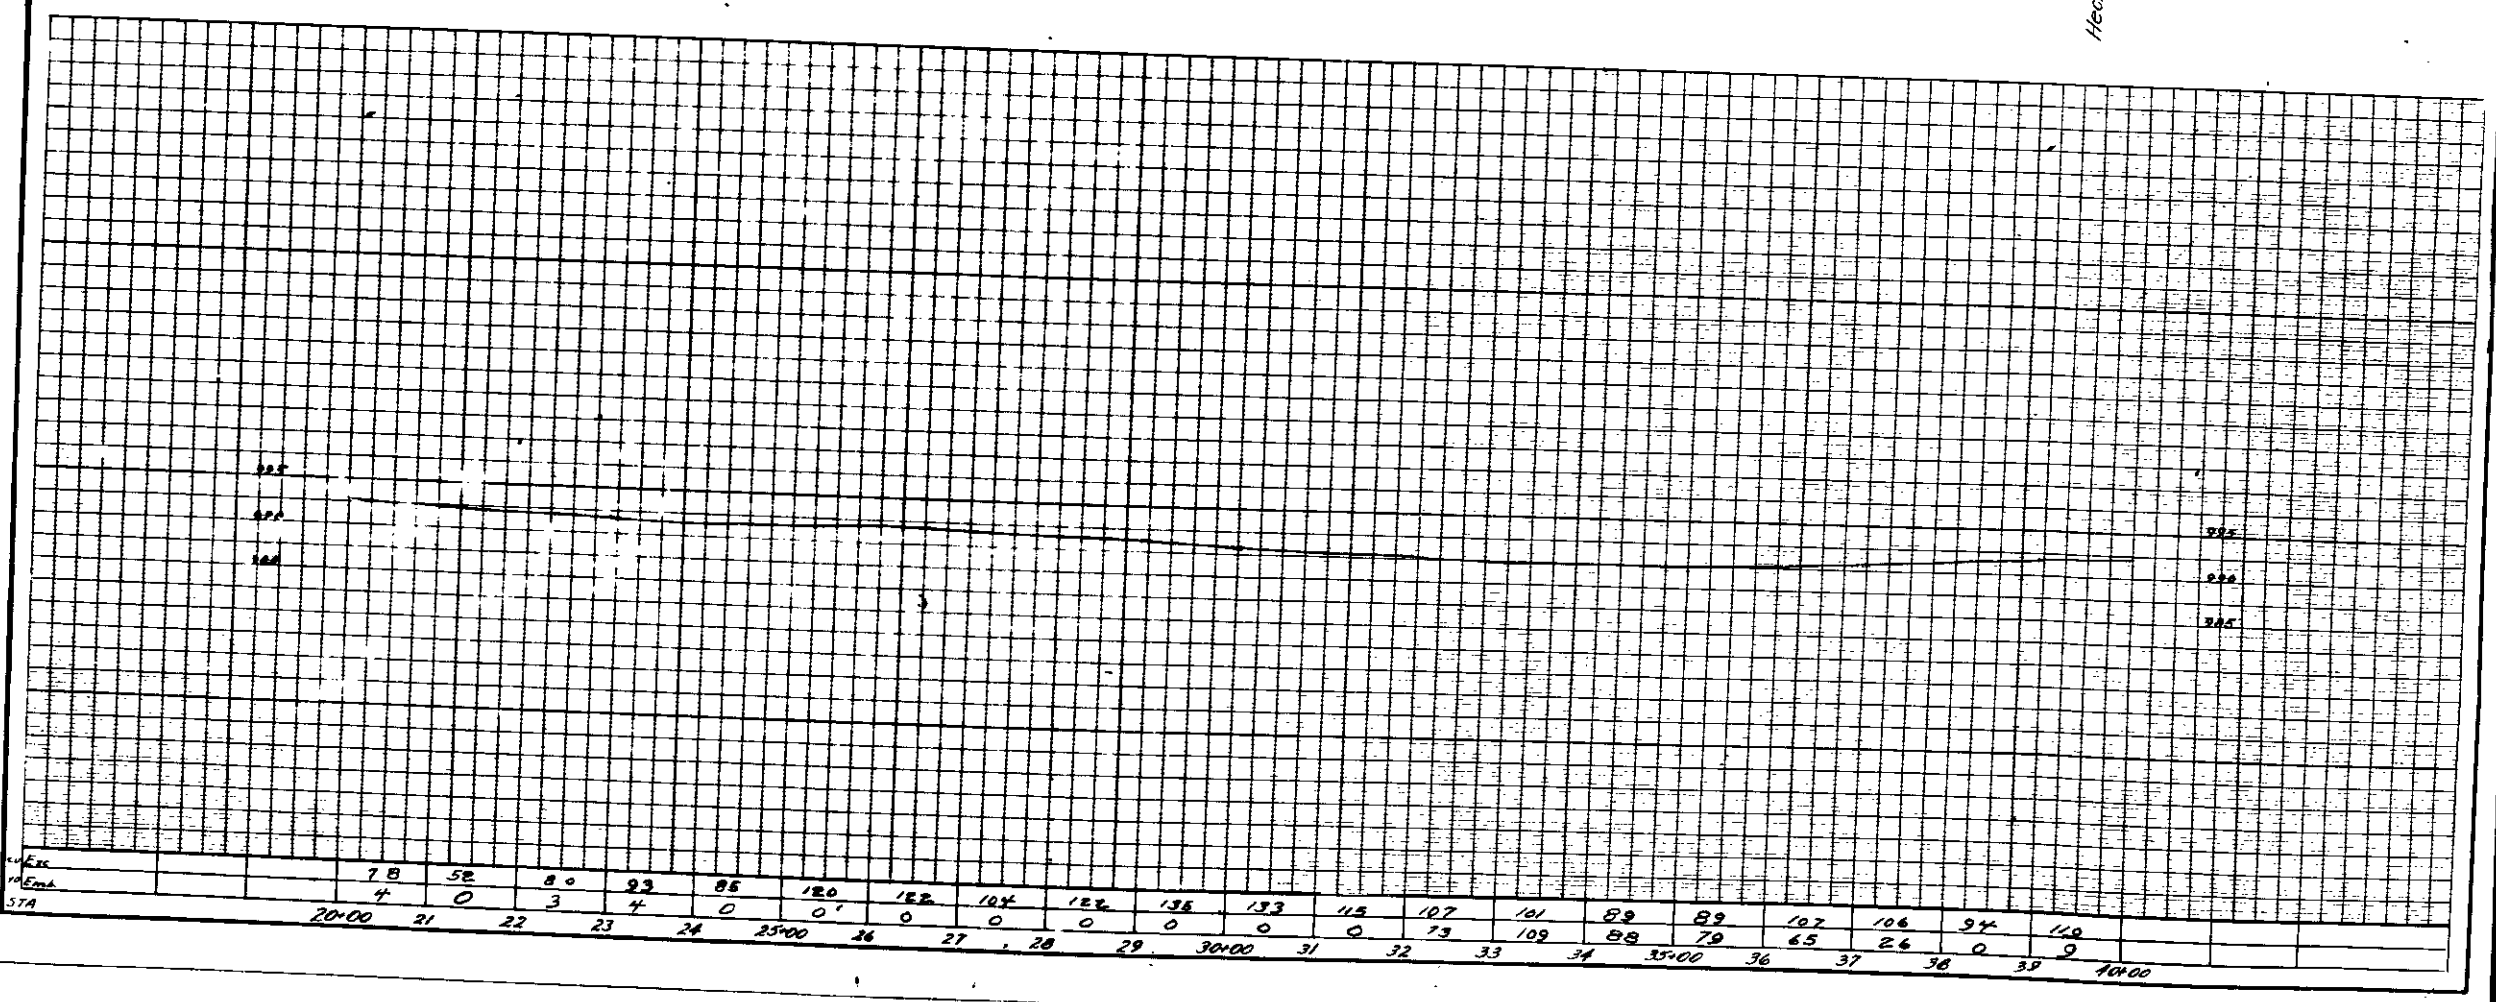

7 B	SE	80	93	85	120	122	104	122	135	133	115	107	101	89	89	102	106	94	120	
4	0	3	4	0	0	0	0	0	0	0	0	73	109	89	79	65	26	0	9	
20+00	21	22	23	24	25+00	26	27	28	29	30+00	31	32	33	34	35+00	36	37	38	39	40+00

SCALE 1"=100'

POR. LOT 44, BLK. 54, R.S.B.

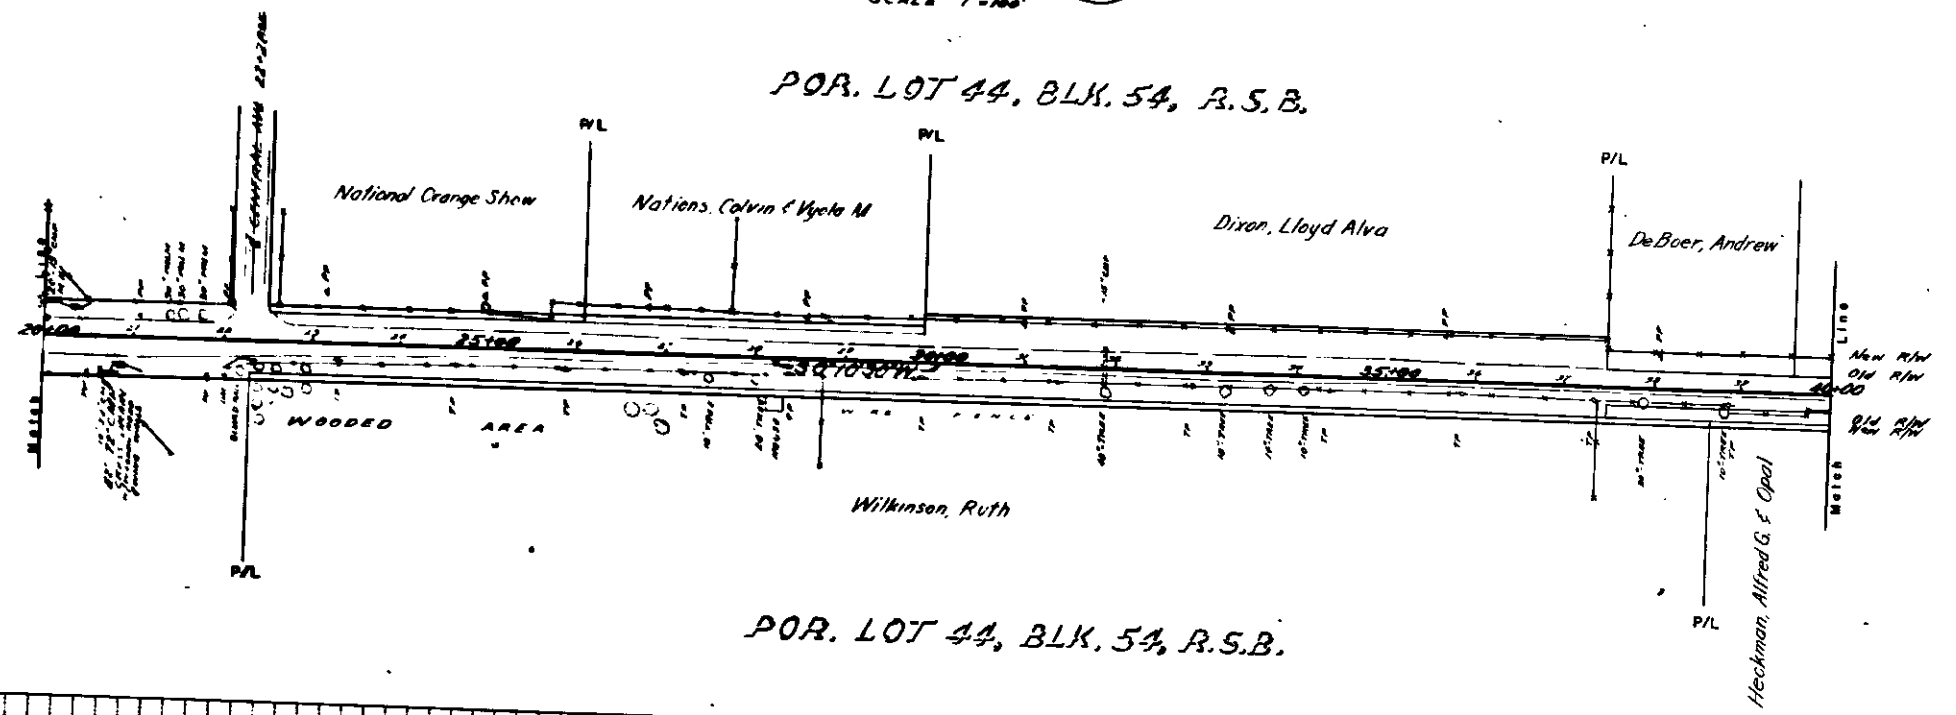

POR. LOT 44, BLK. 54, R.S.B.

