

 
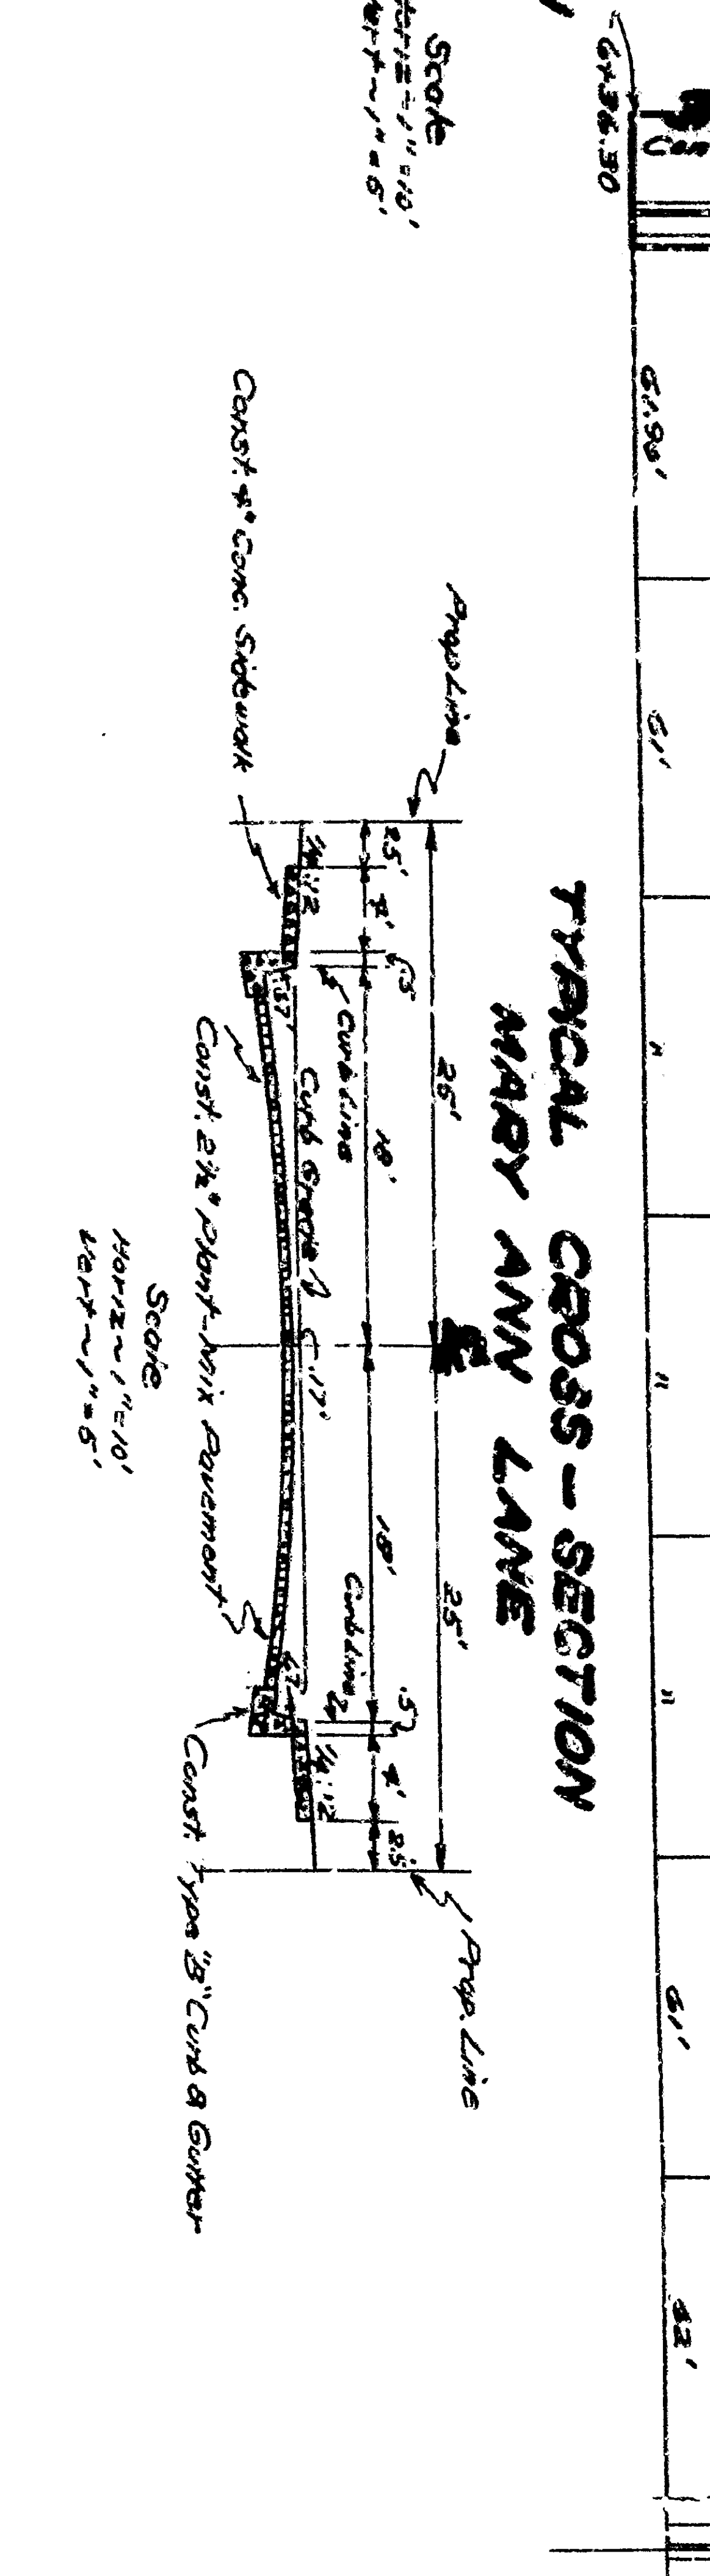
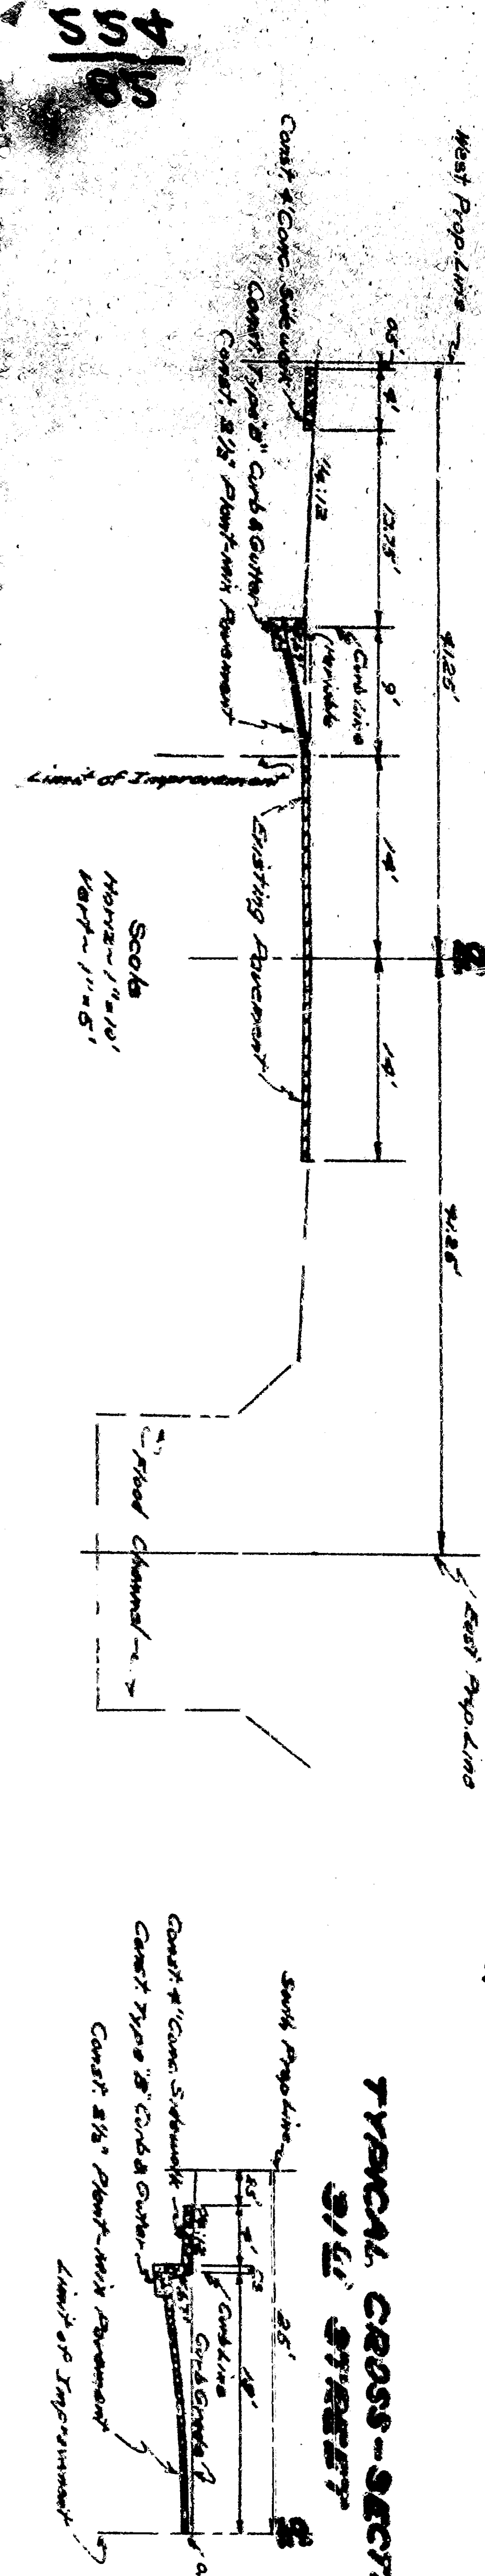


Scale 1" = 40'

Scale 1" = 40'

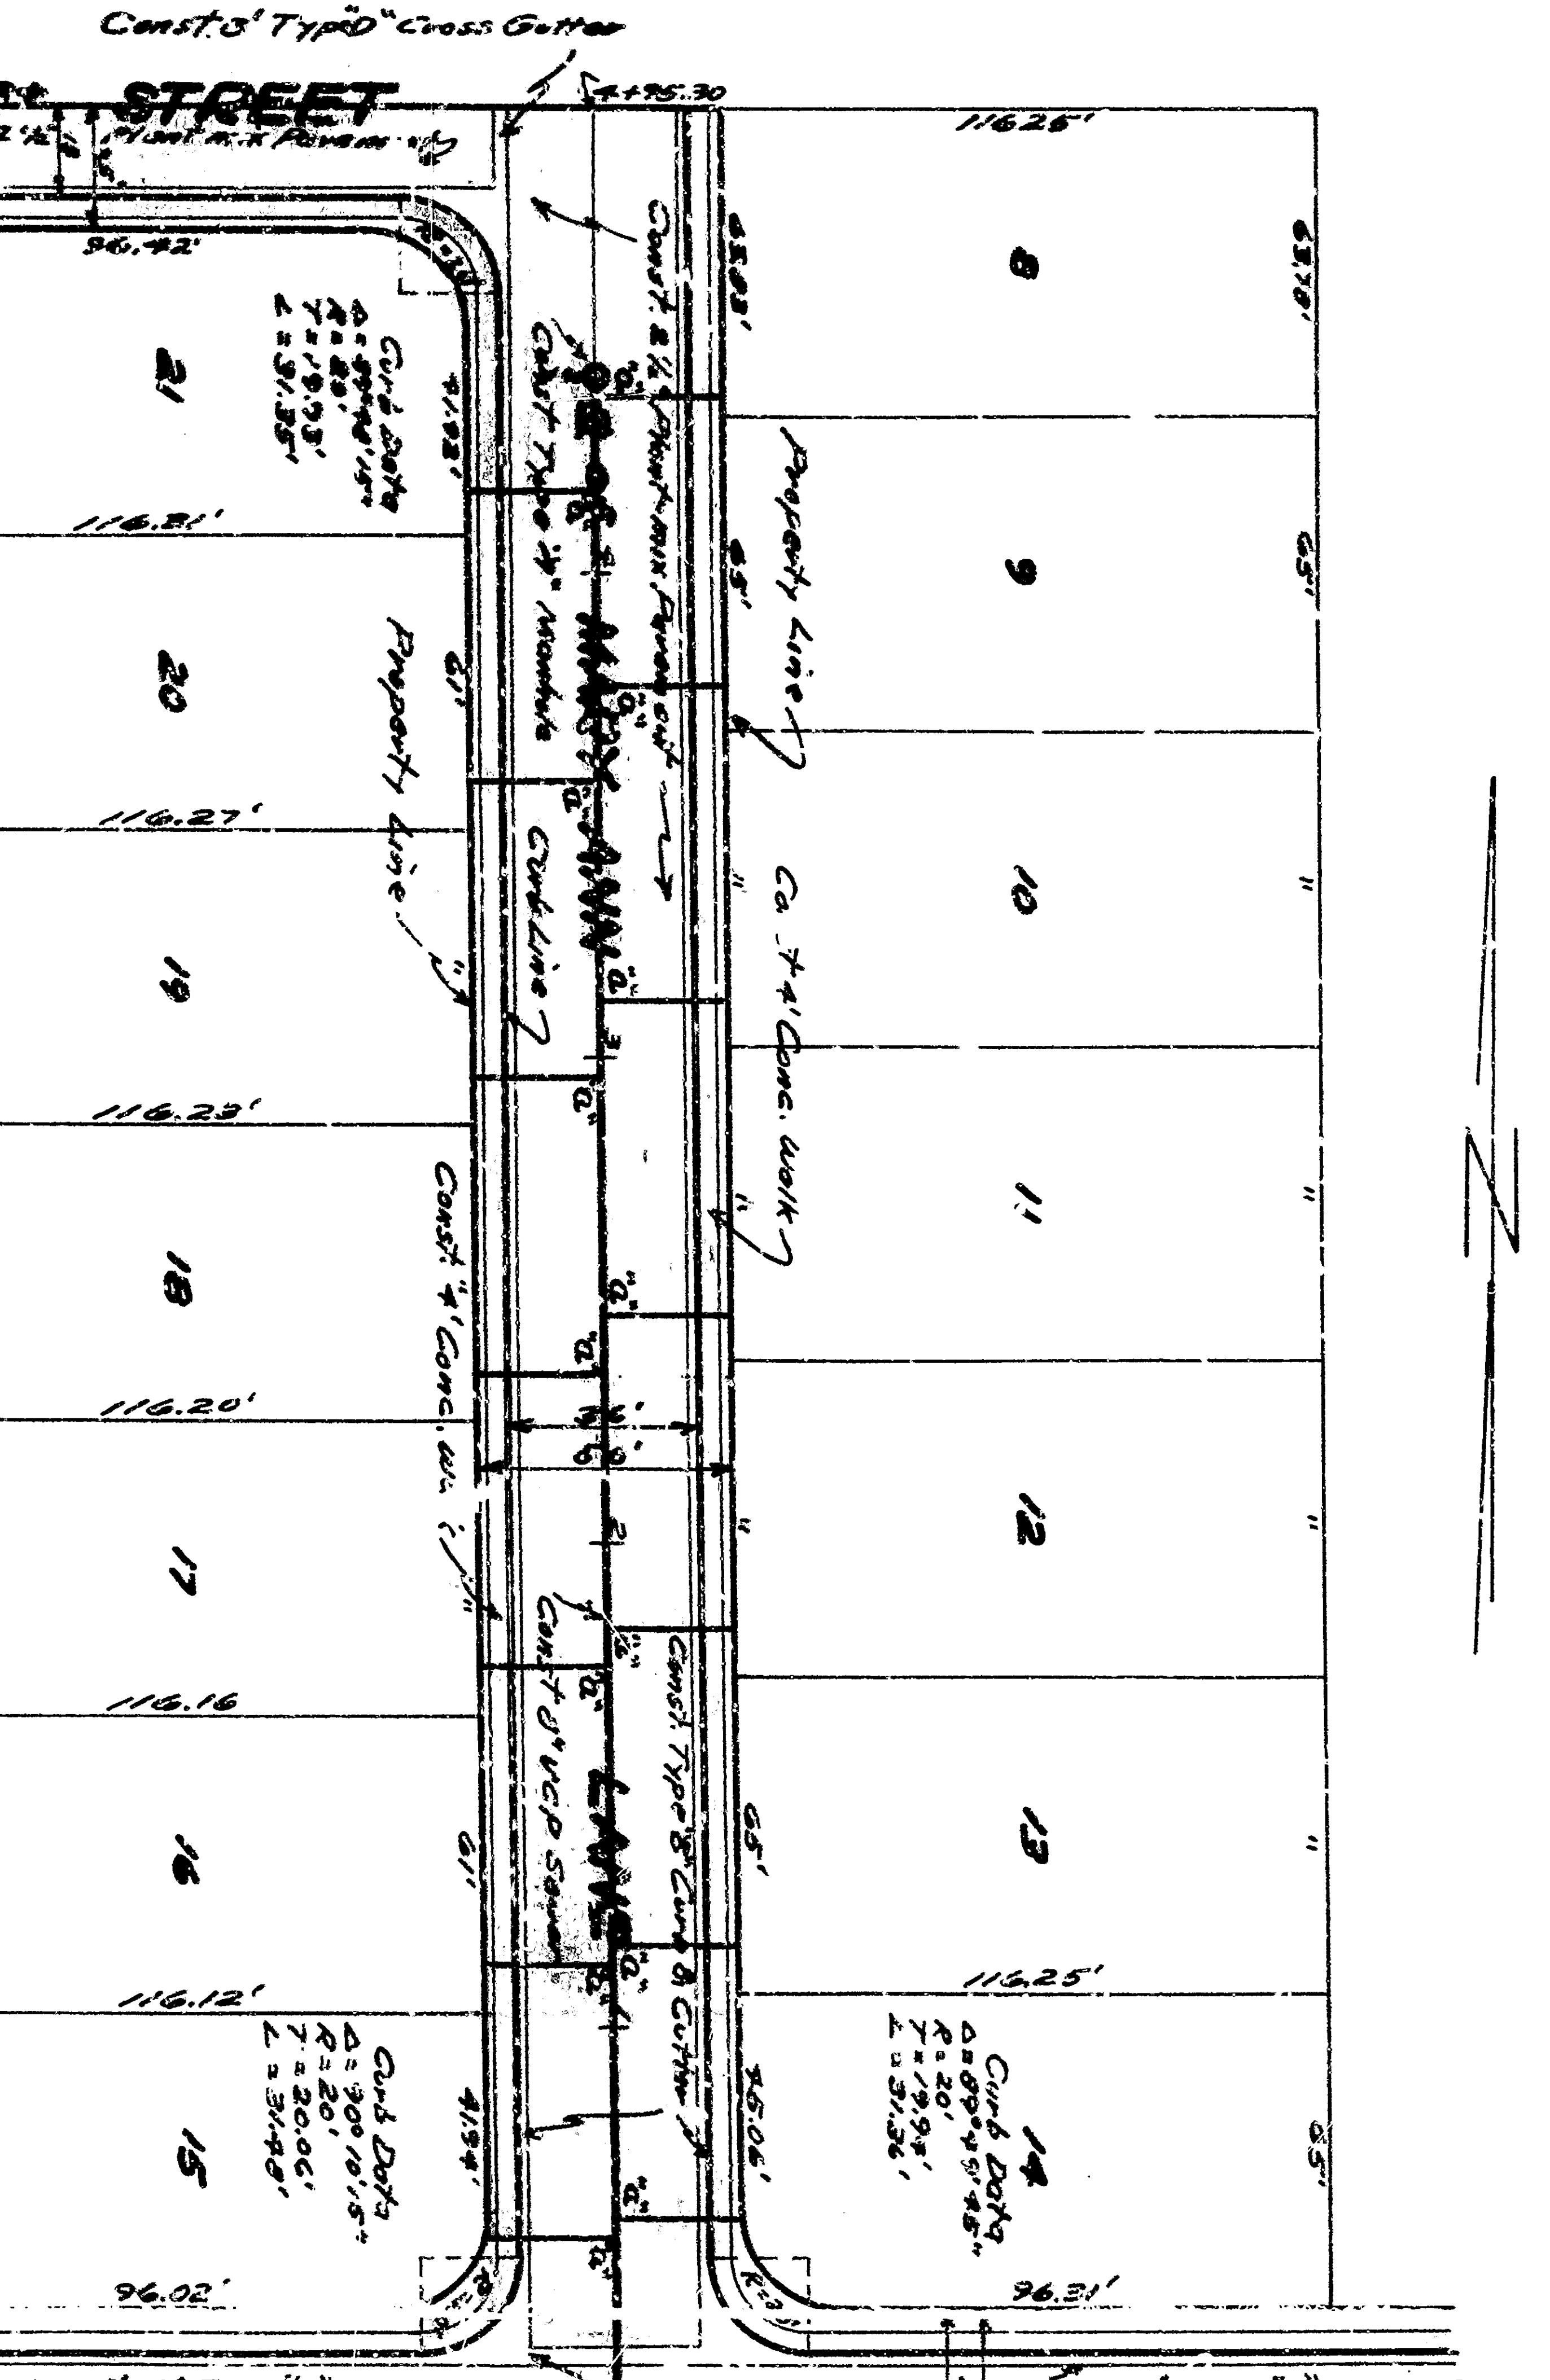


PLAN
Scale 1" = 40'

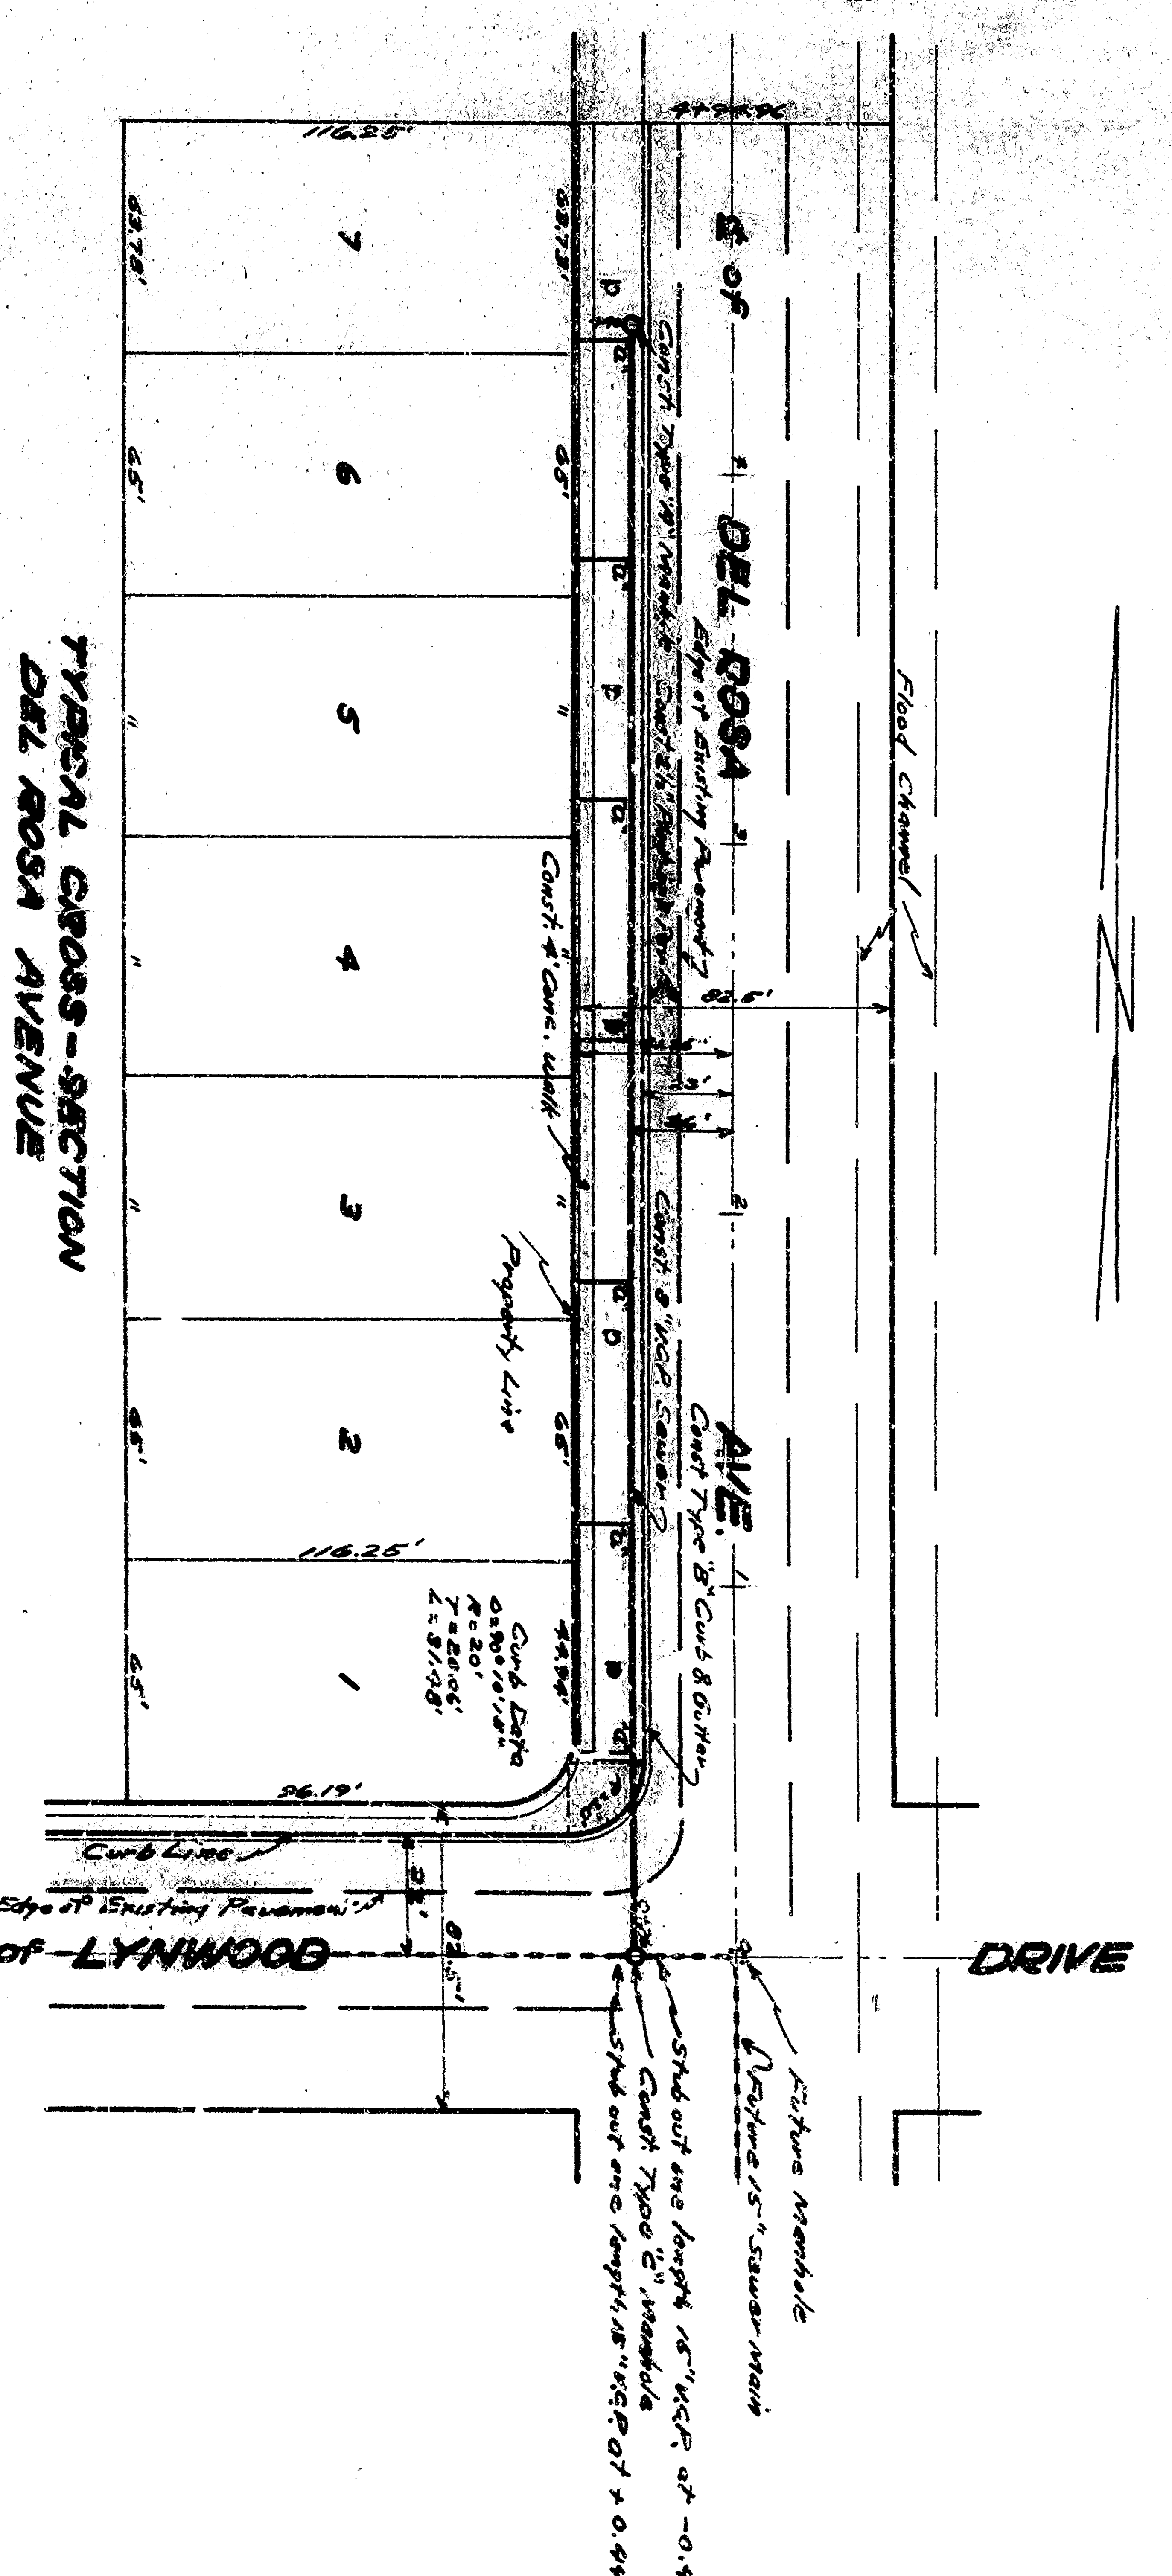


Scale 1" = 40'

Scale 1" = 40'

 


PLAN


Scale 1" = 40'

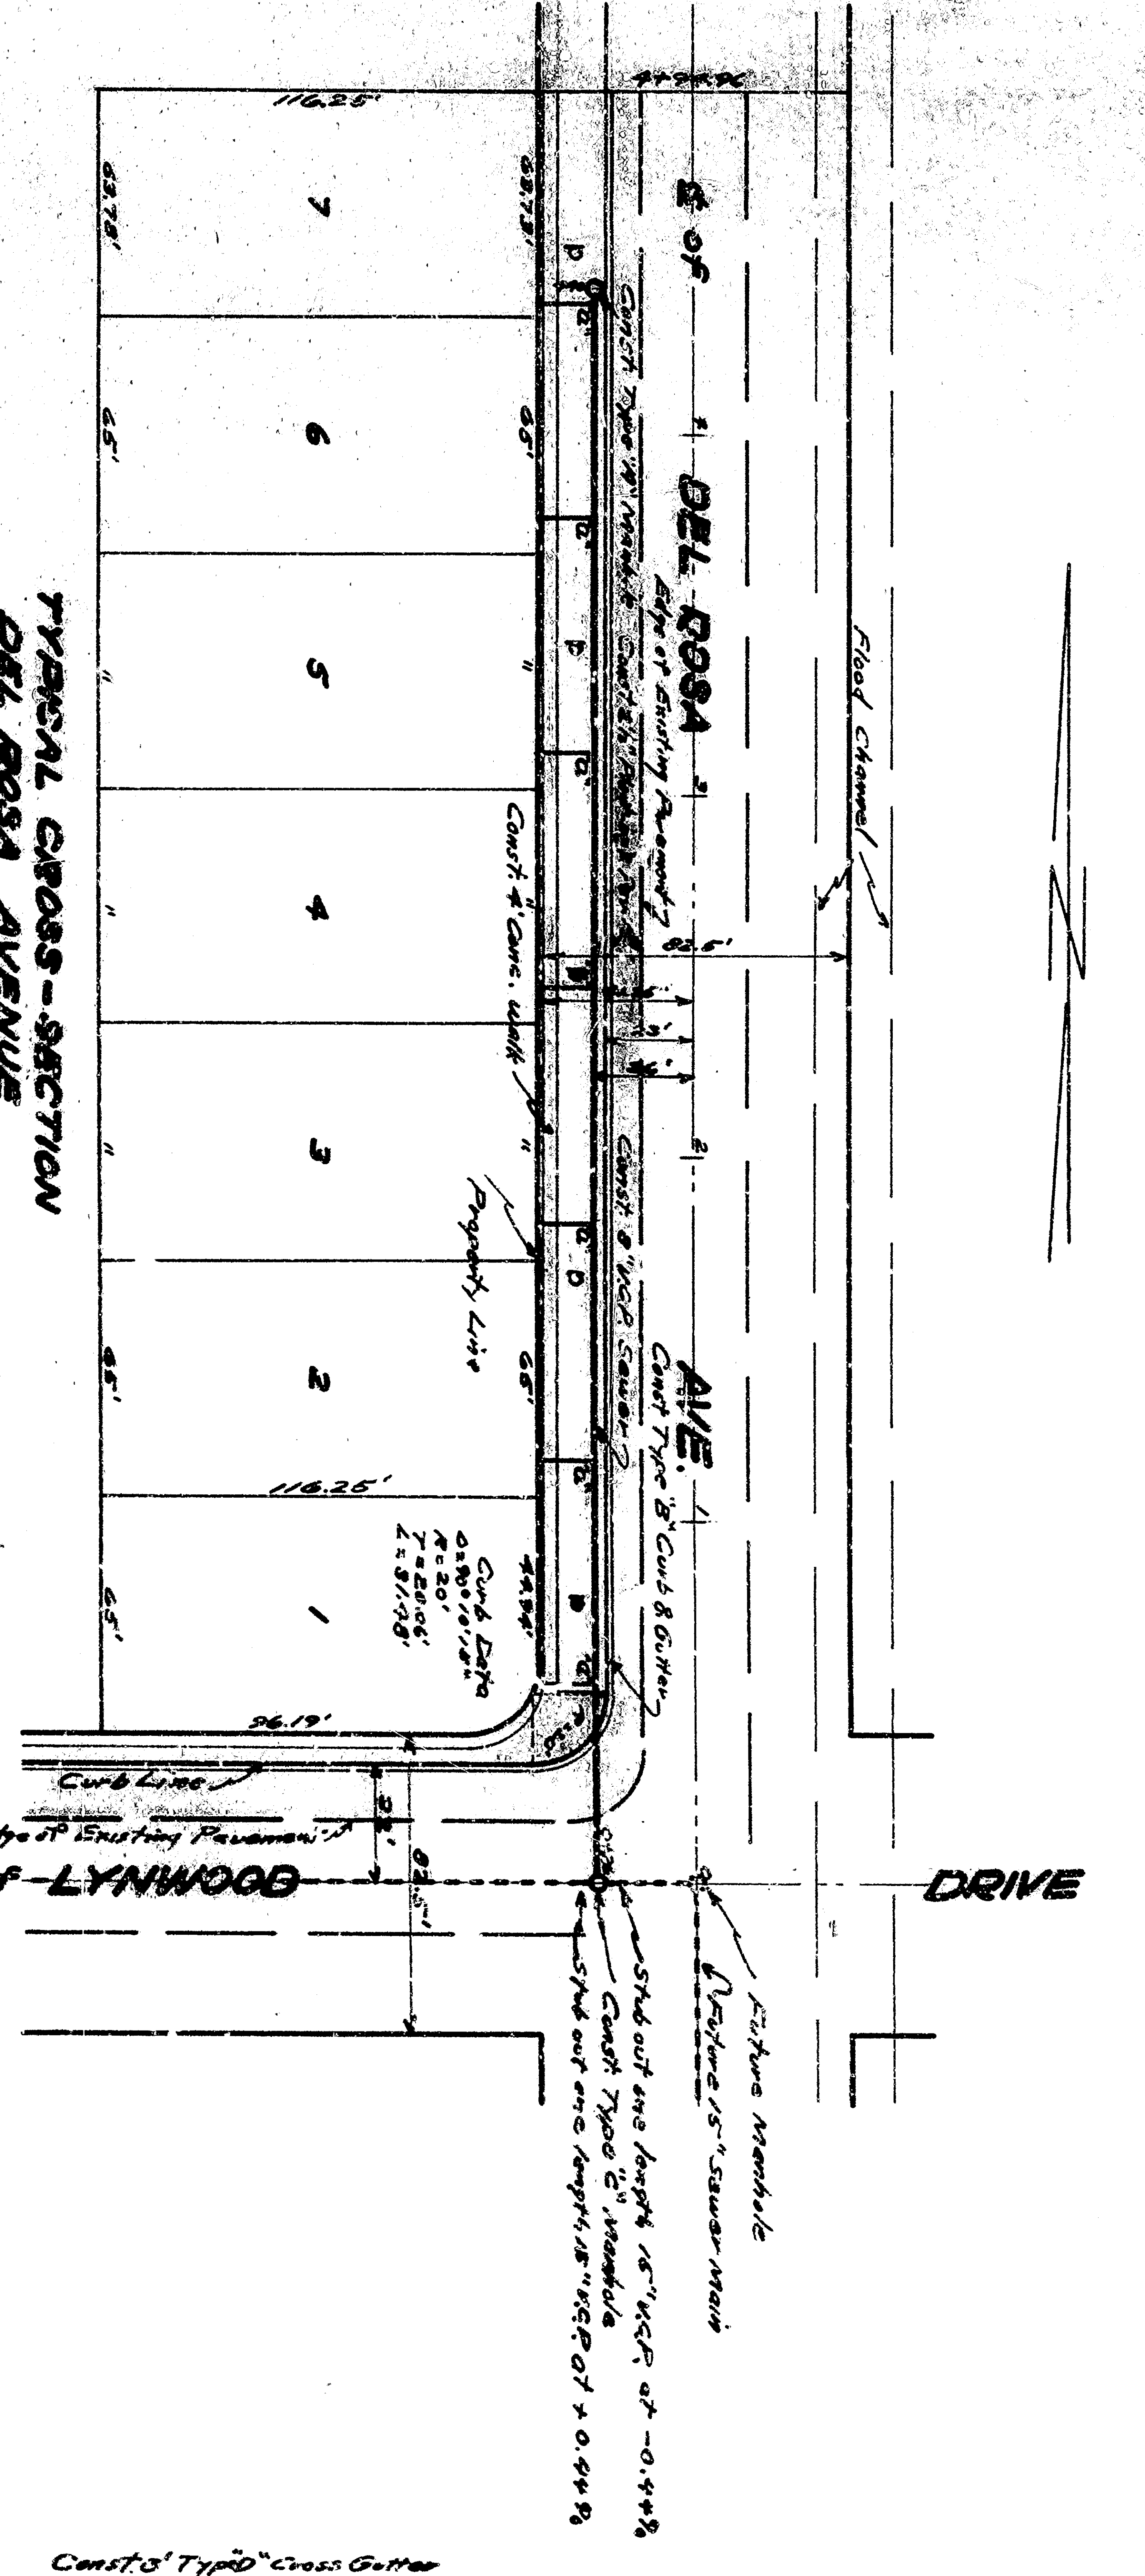


TYPICAL CROSS-SECTION
DEL ROSA AVENUE

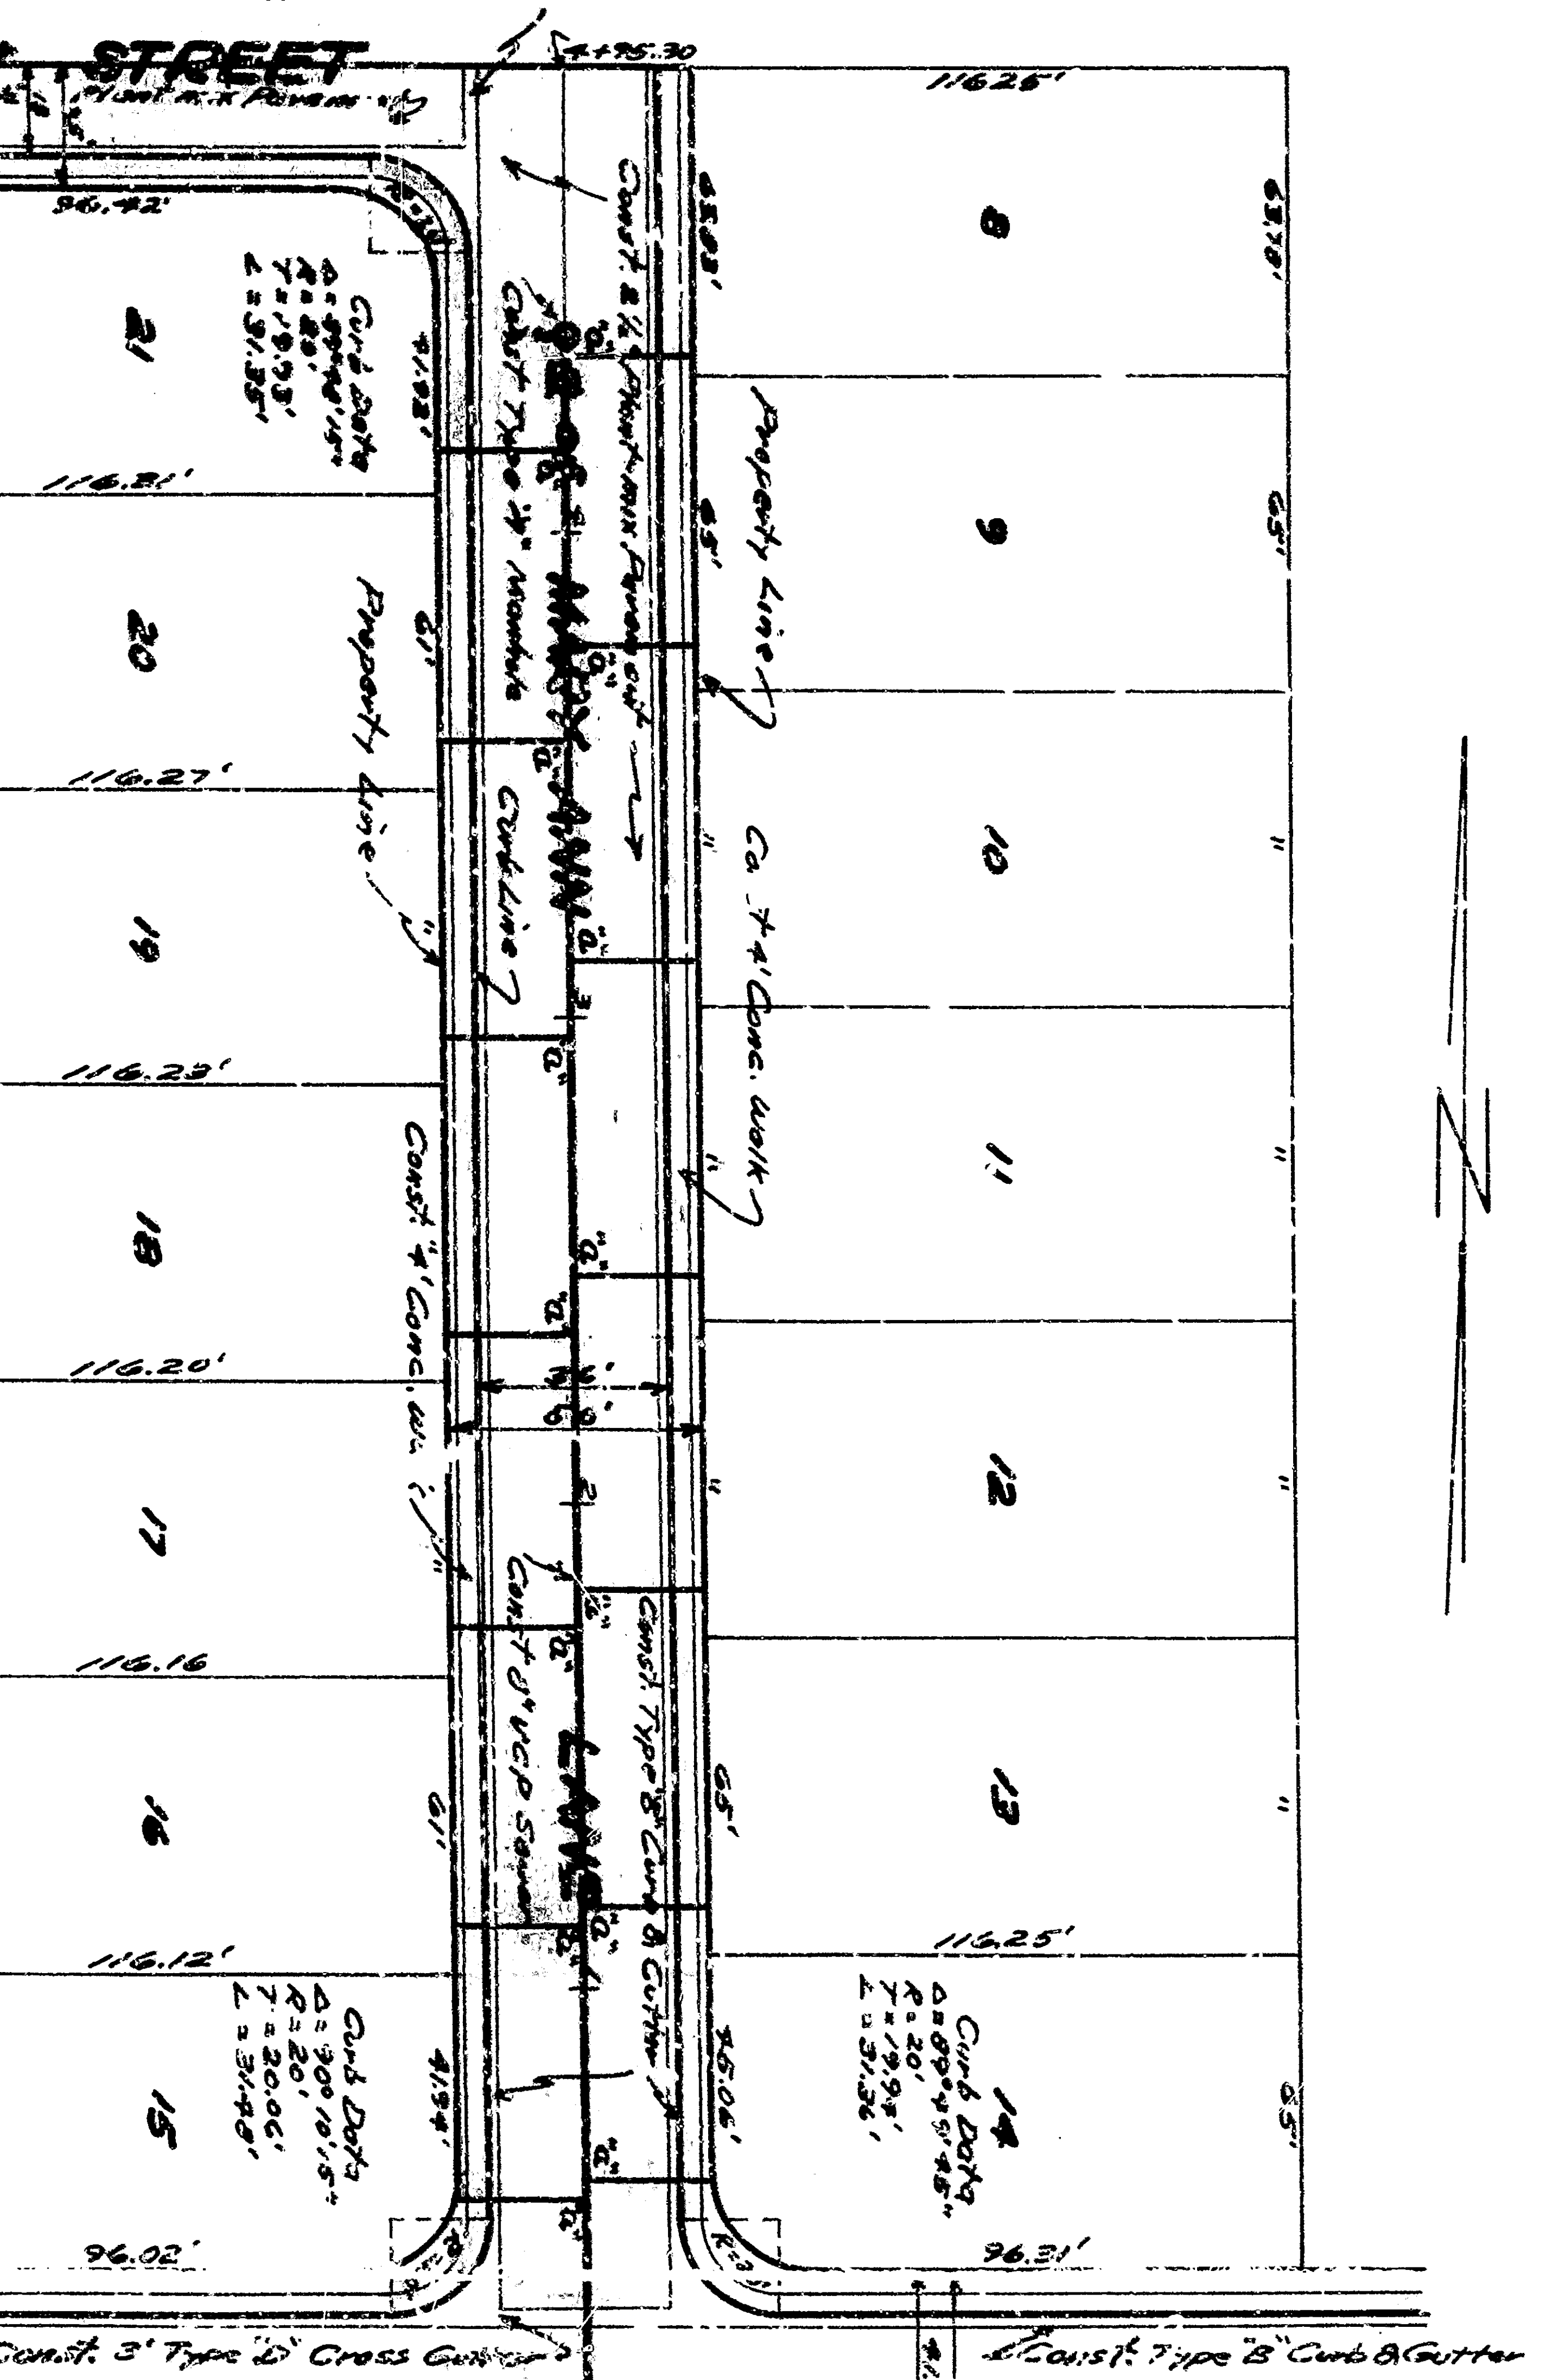

TYPICAL CROSS-SECTION
MARY ANN LANE

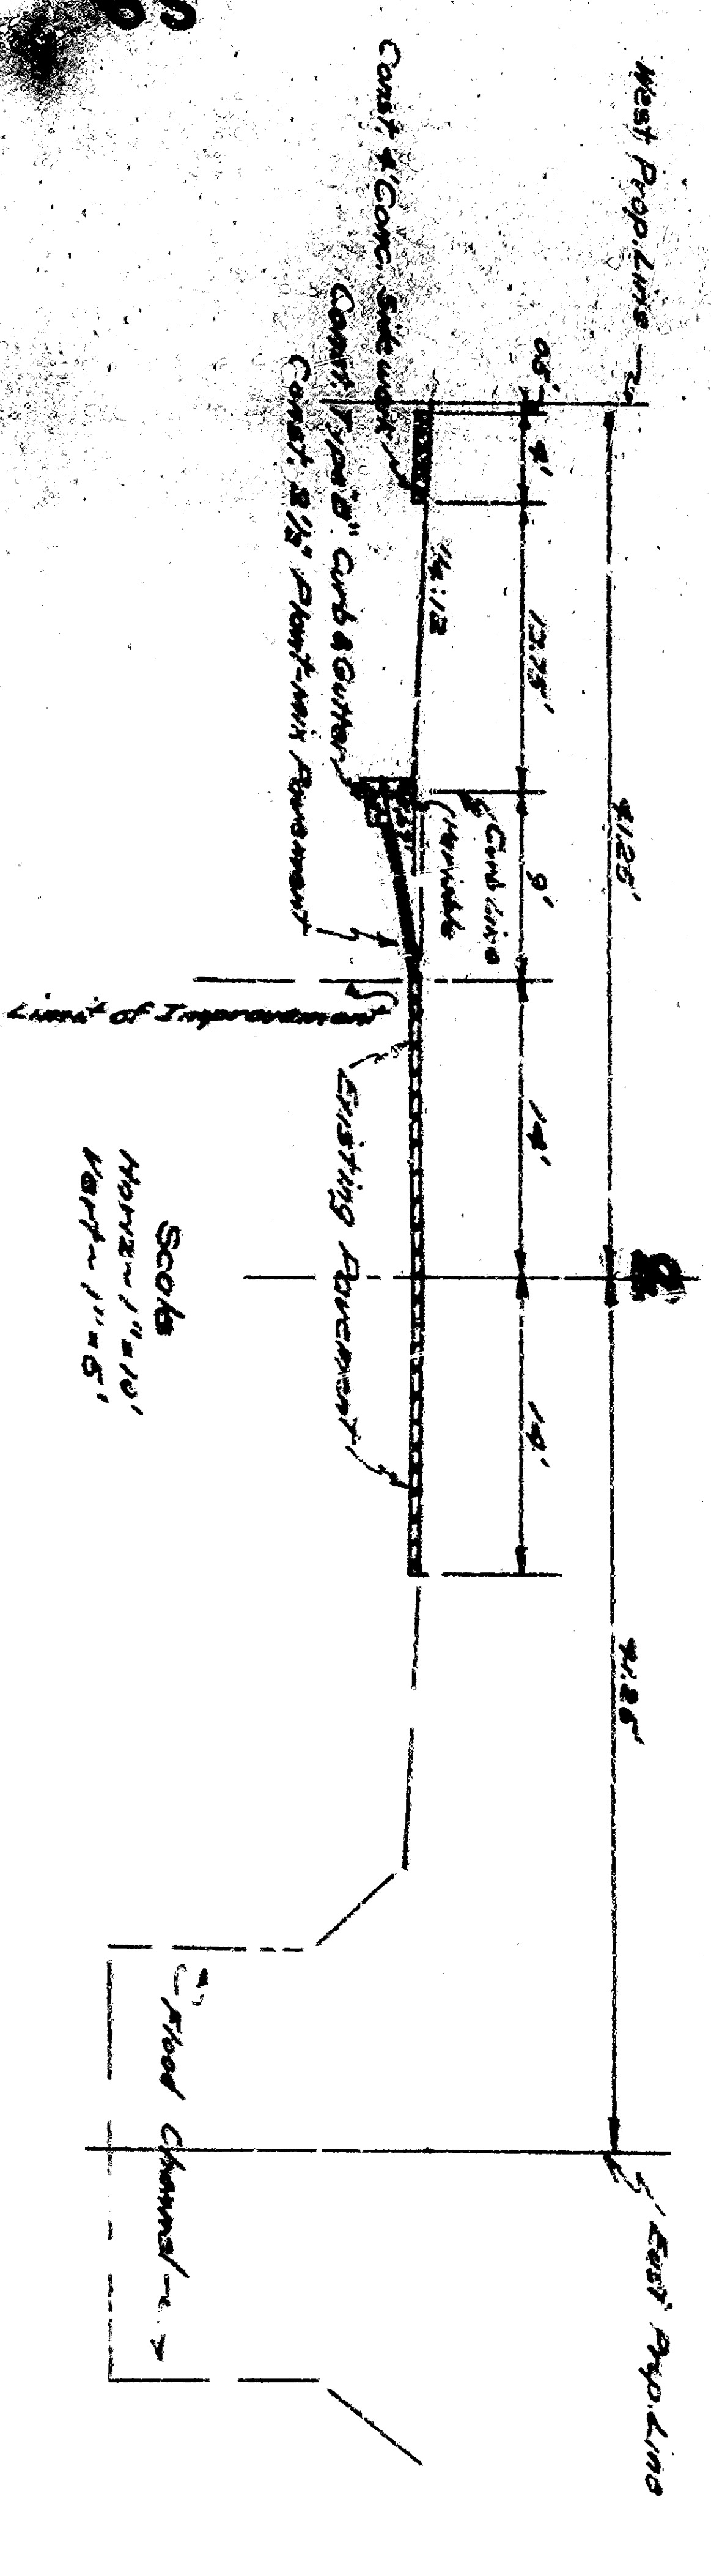

TYPICAL CROSS-SECTION
SWEET STREET

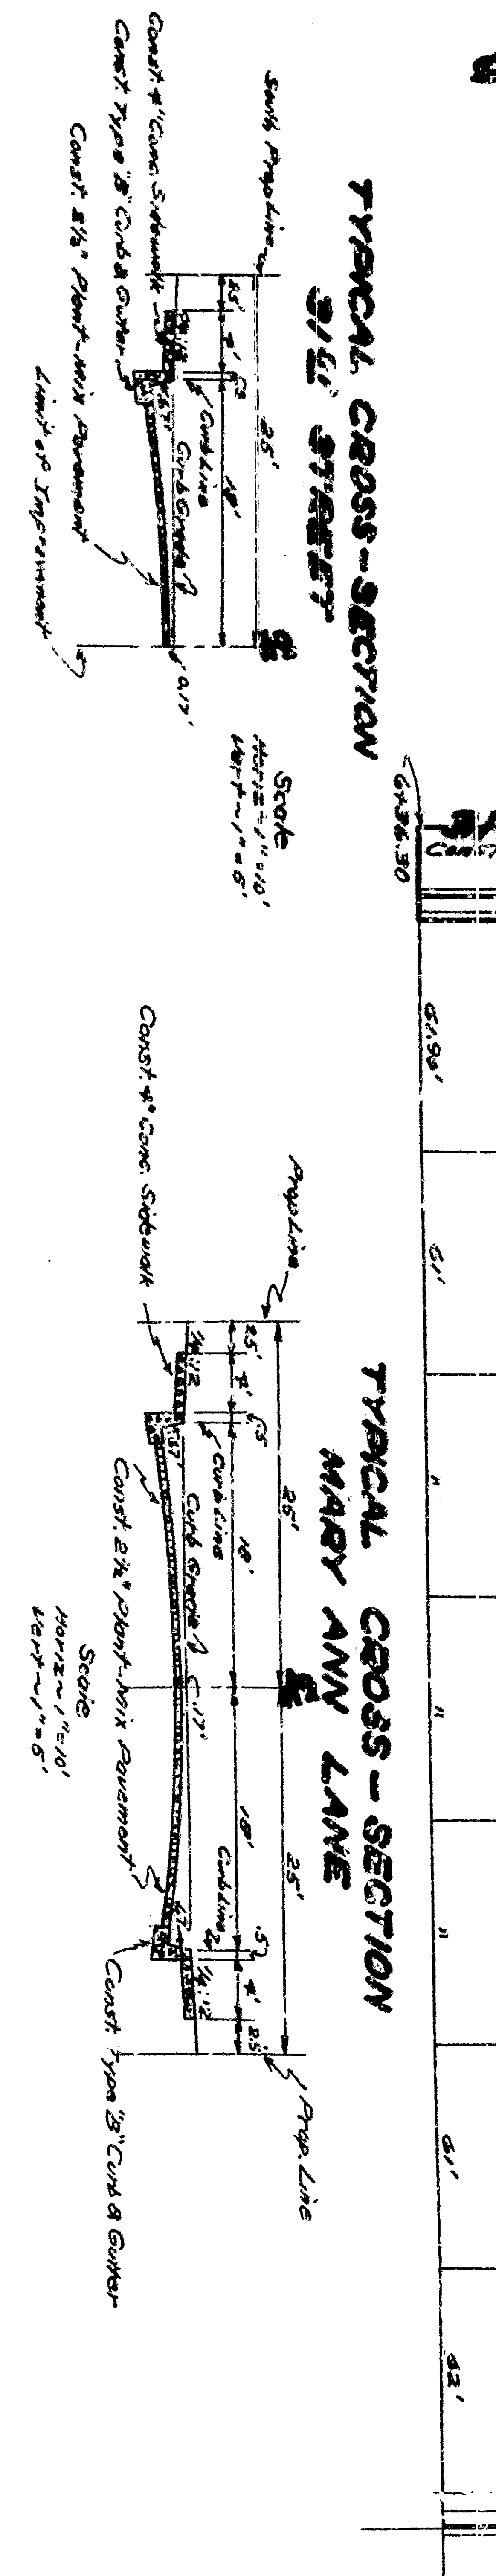

TYPICAL CROSS-SECTION
MARY ANN LANE