



 
PLAN  
SCALE 1"=40'

PROFILE SCALES:  
HOR. 1"=40'  
VERT. 1"=4'

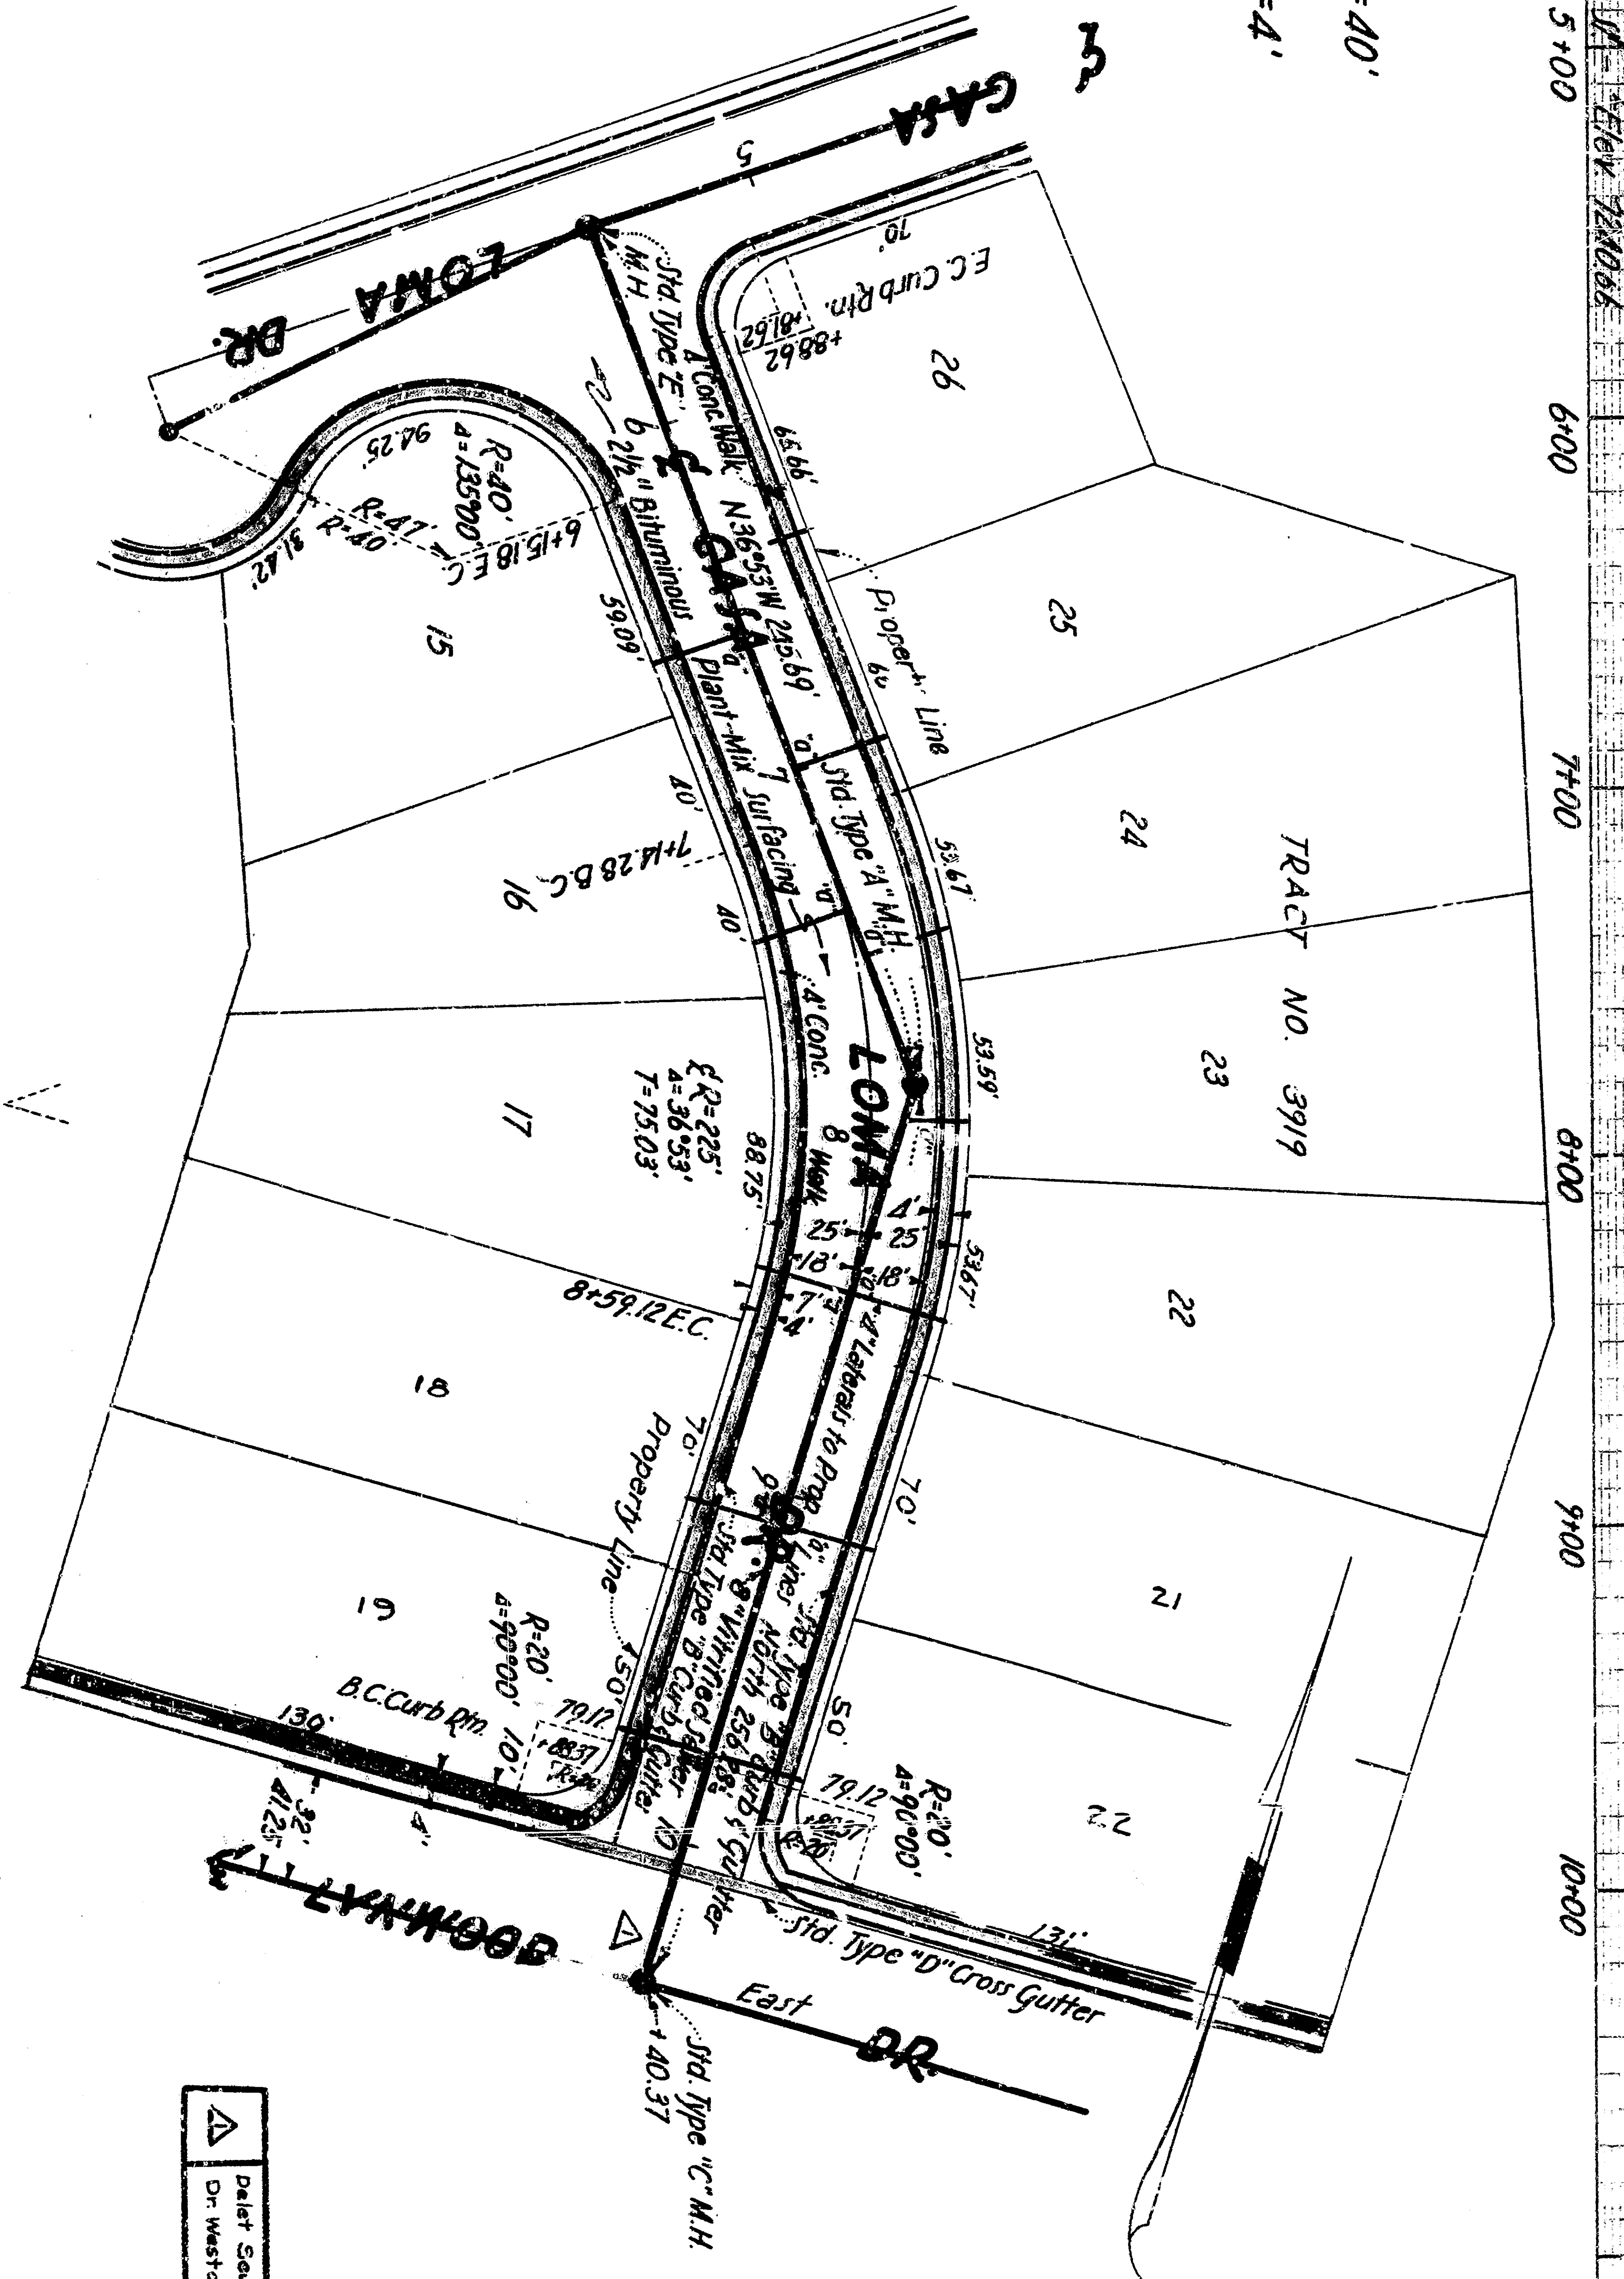







CASA LOMA DR


CASA LOMA DR

Top of Road  
 Proposed  
 Elevation  
 5+00




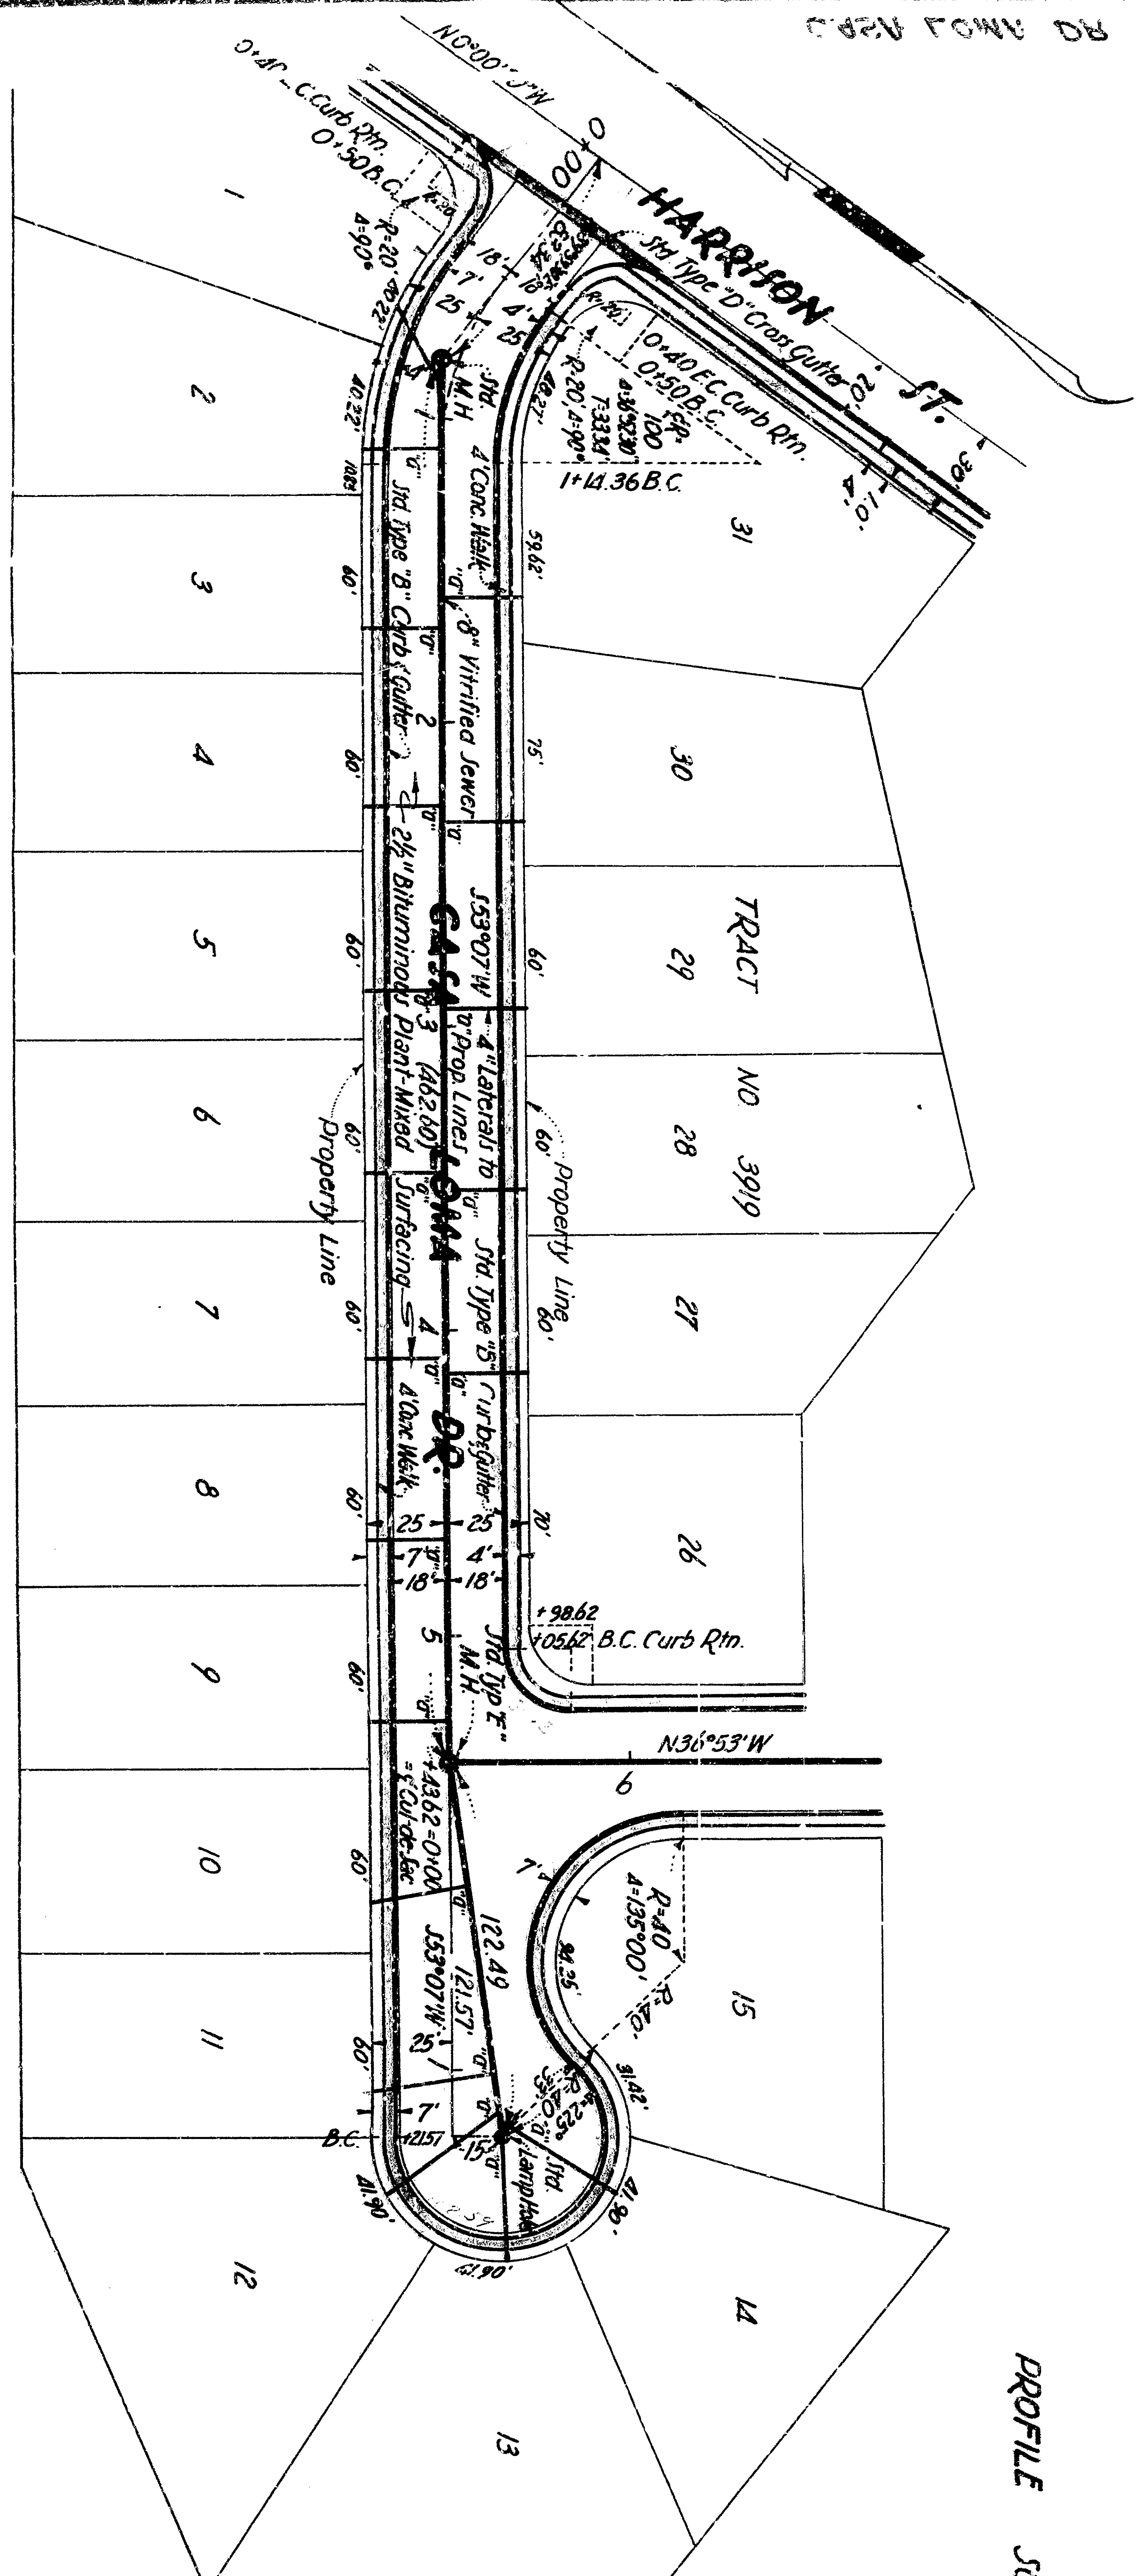

PLAN  
SCALE 1"=40'

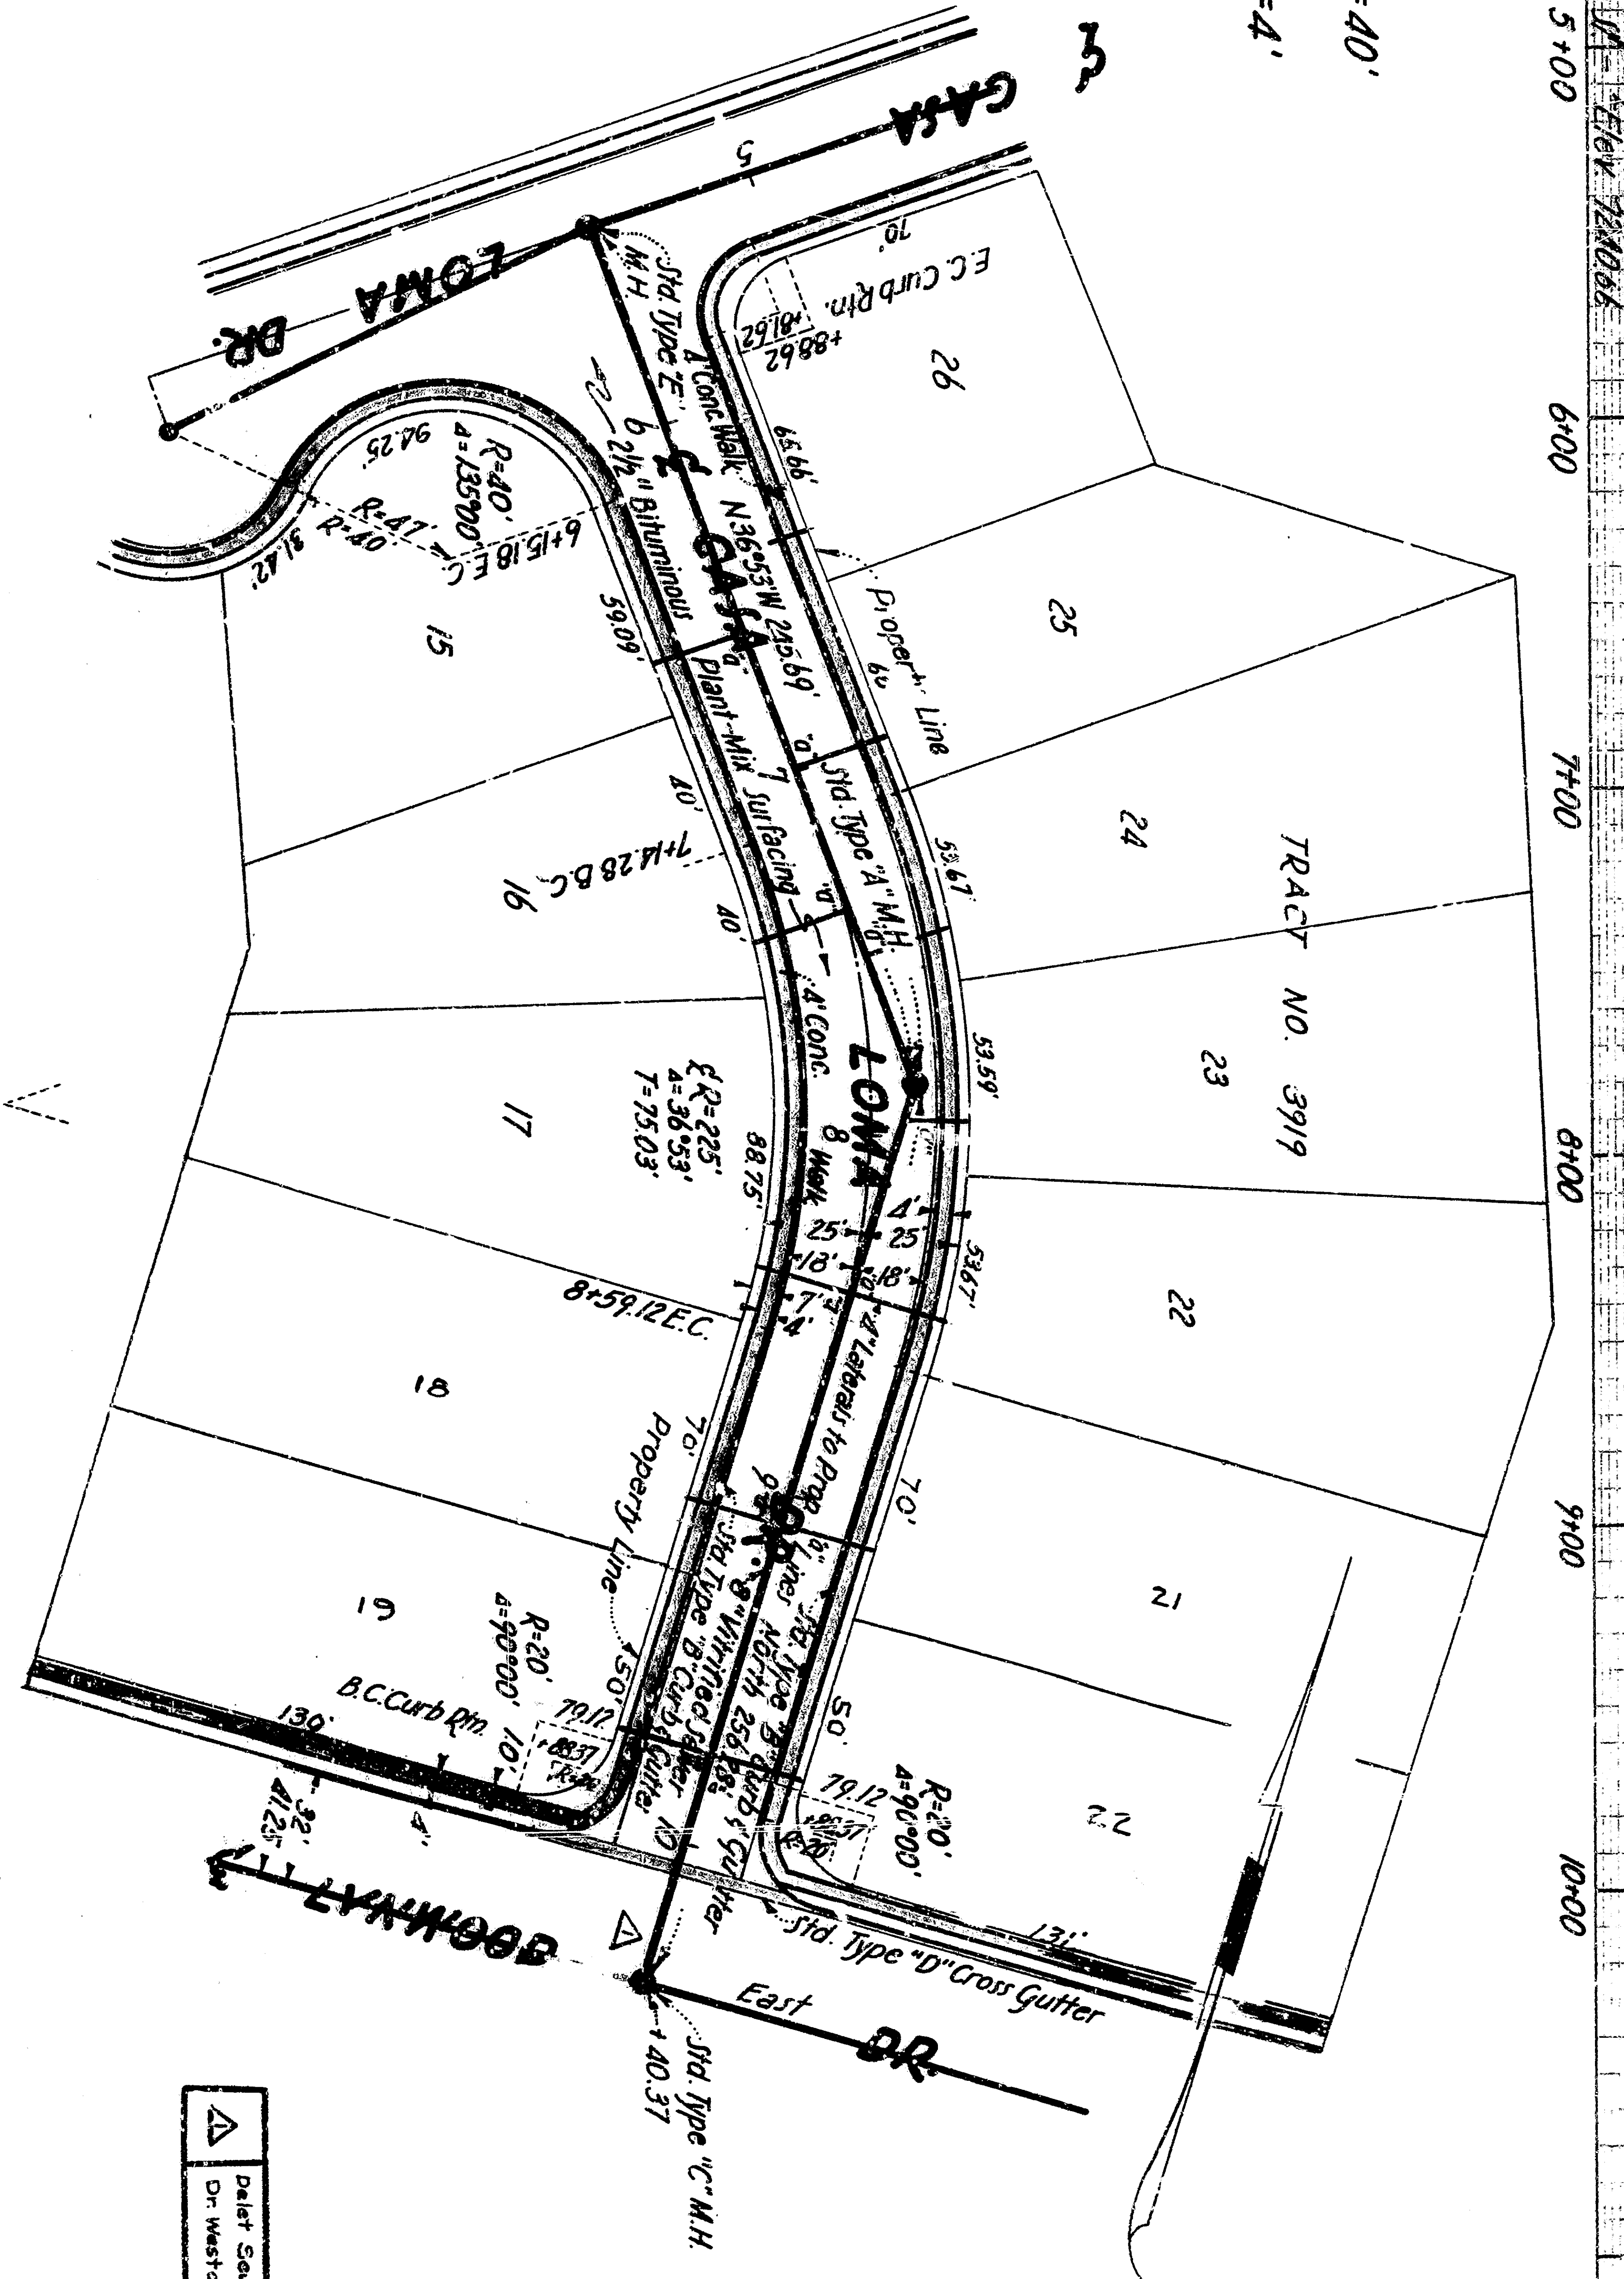


PROFILE SCALES:  
HOR. 1"=40'  
VERT. 1"=4'

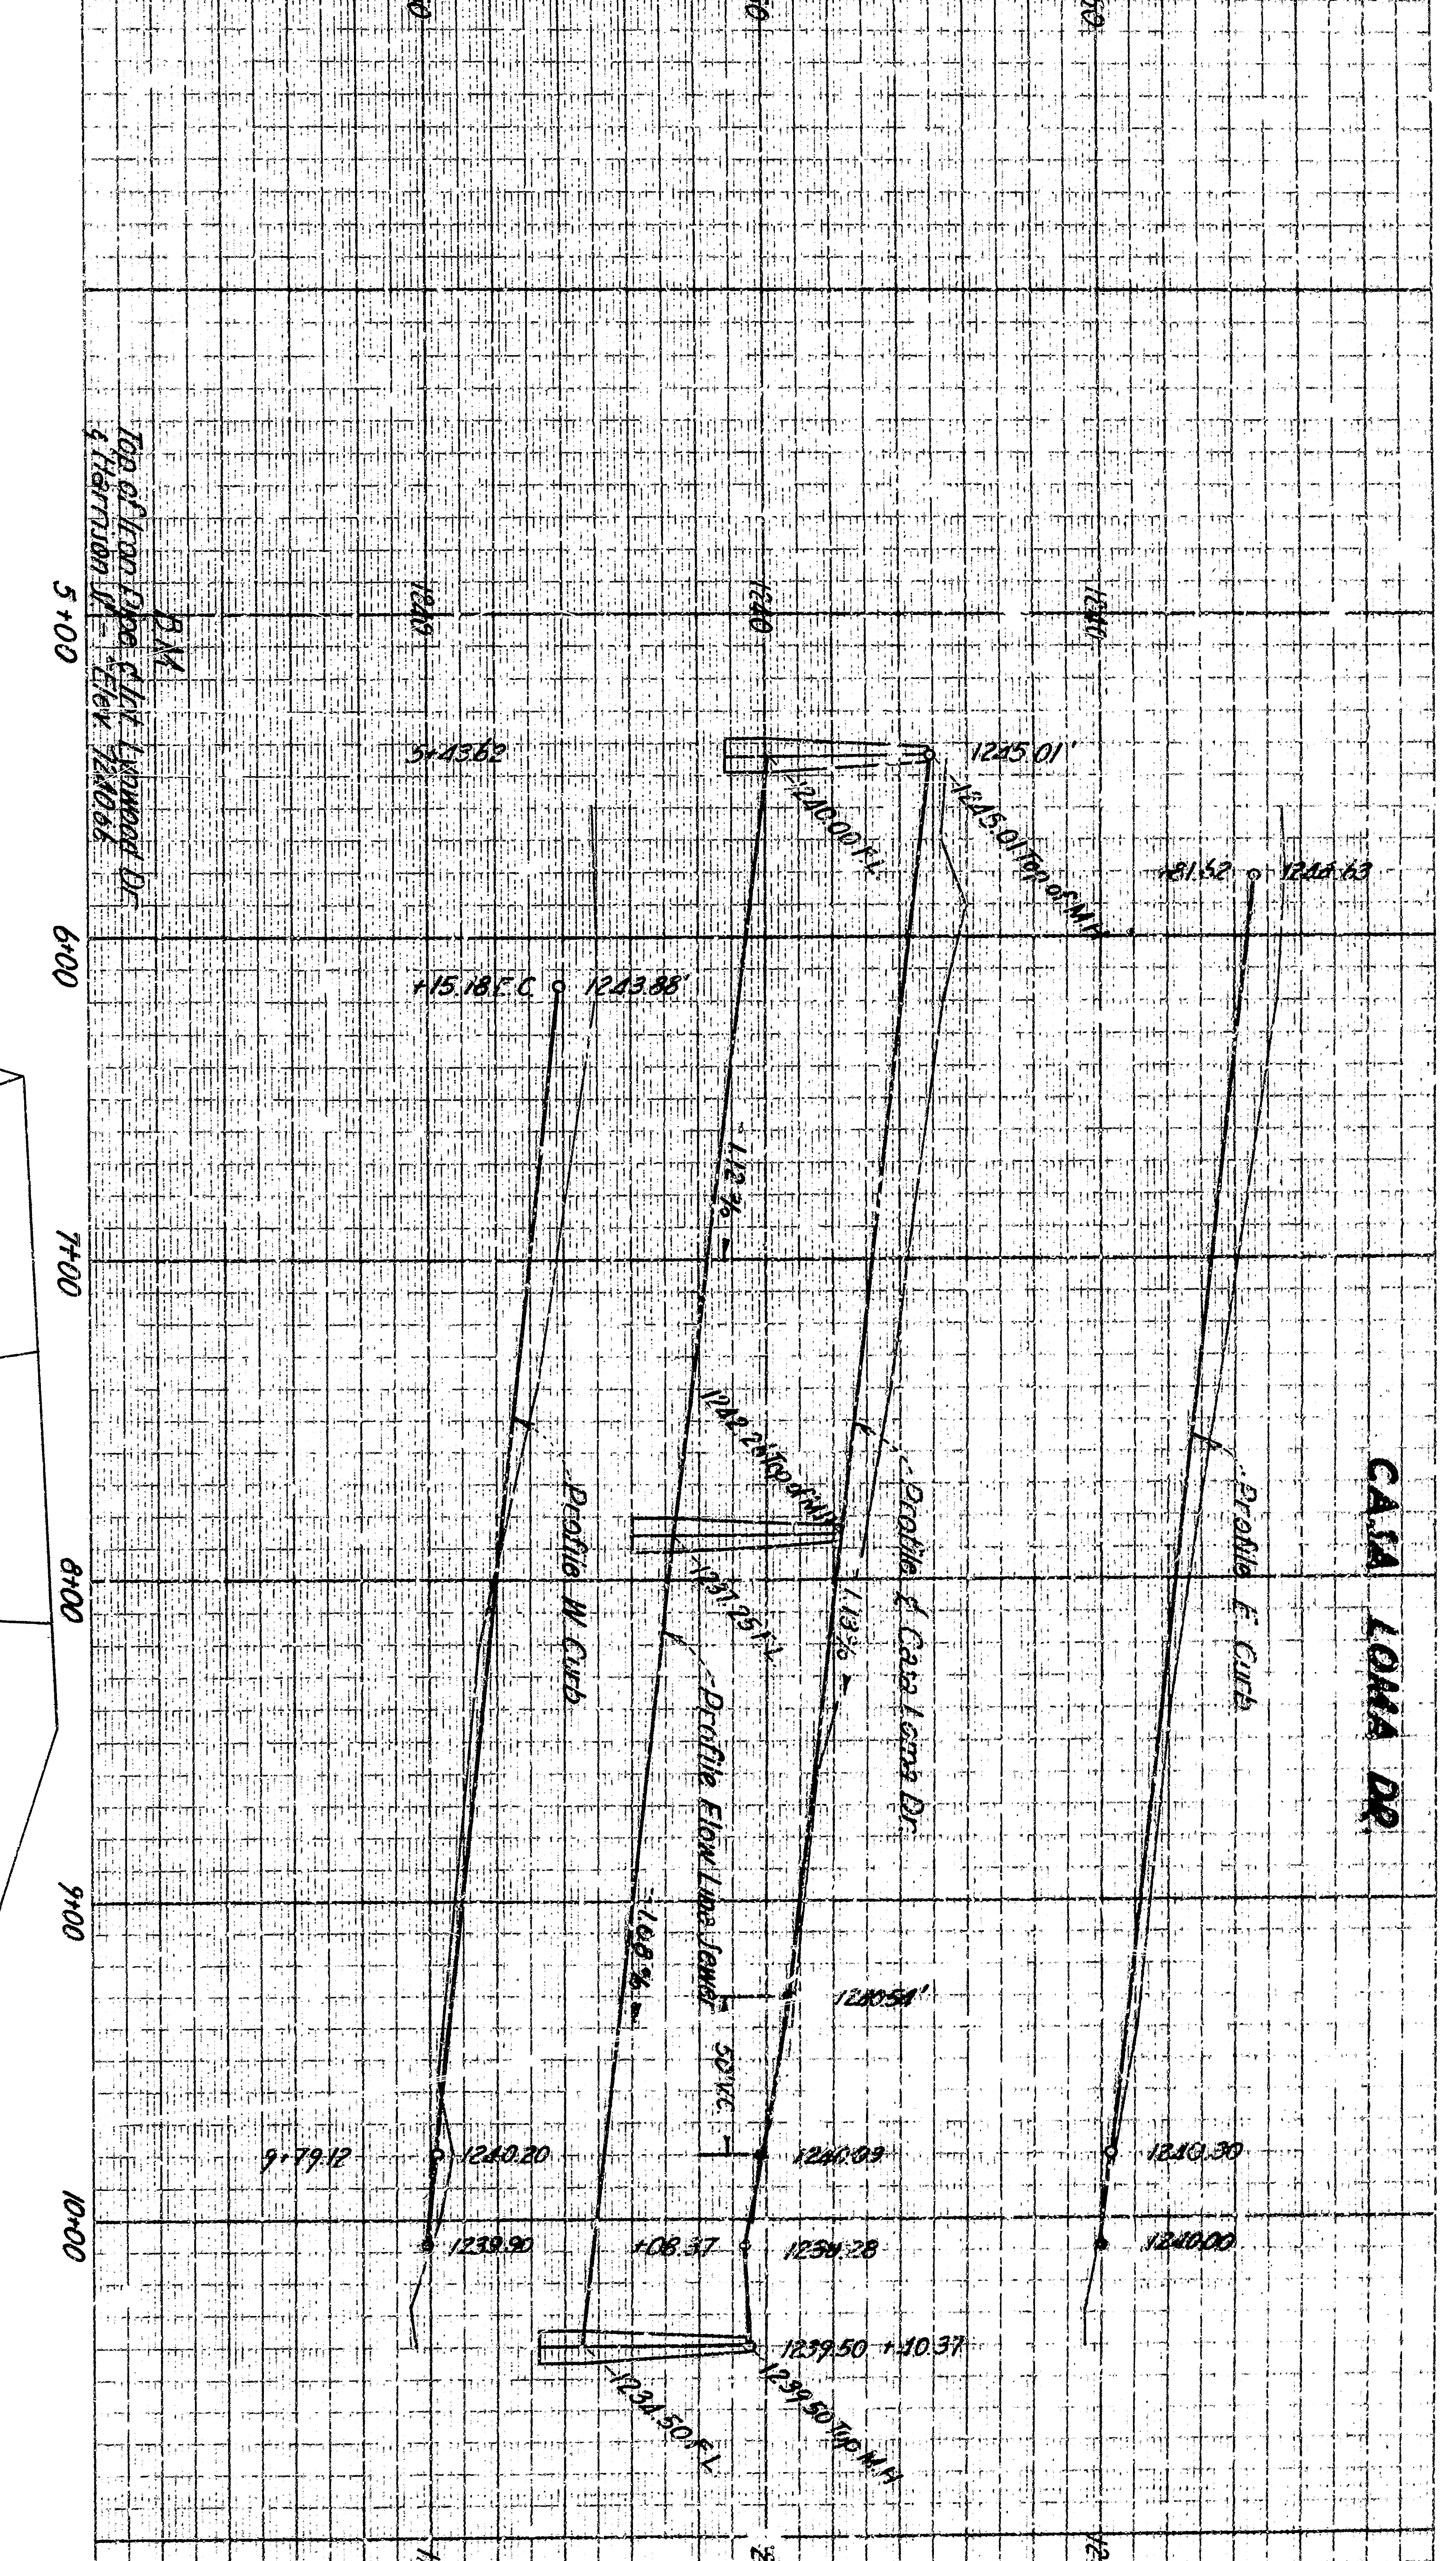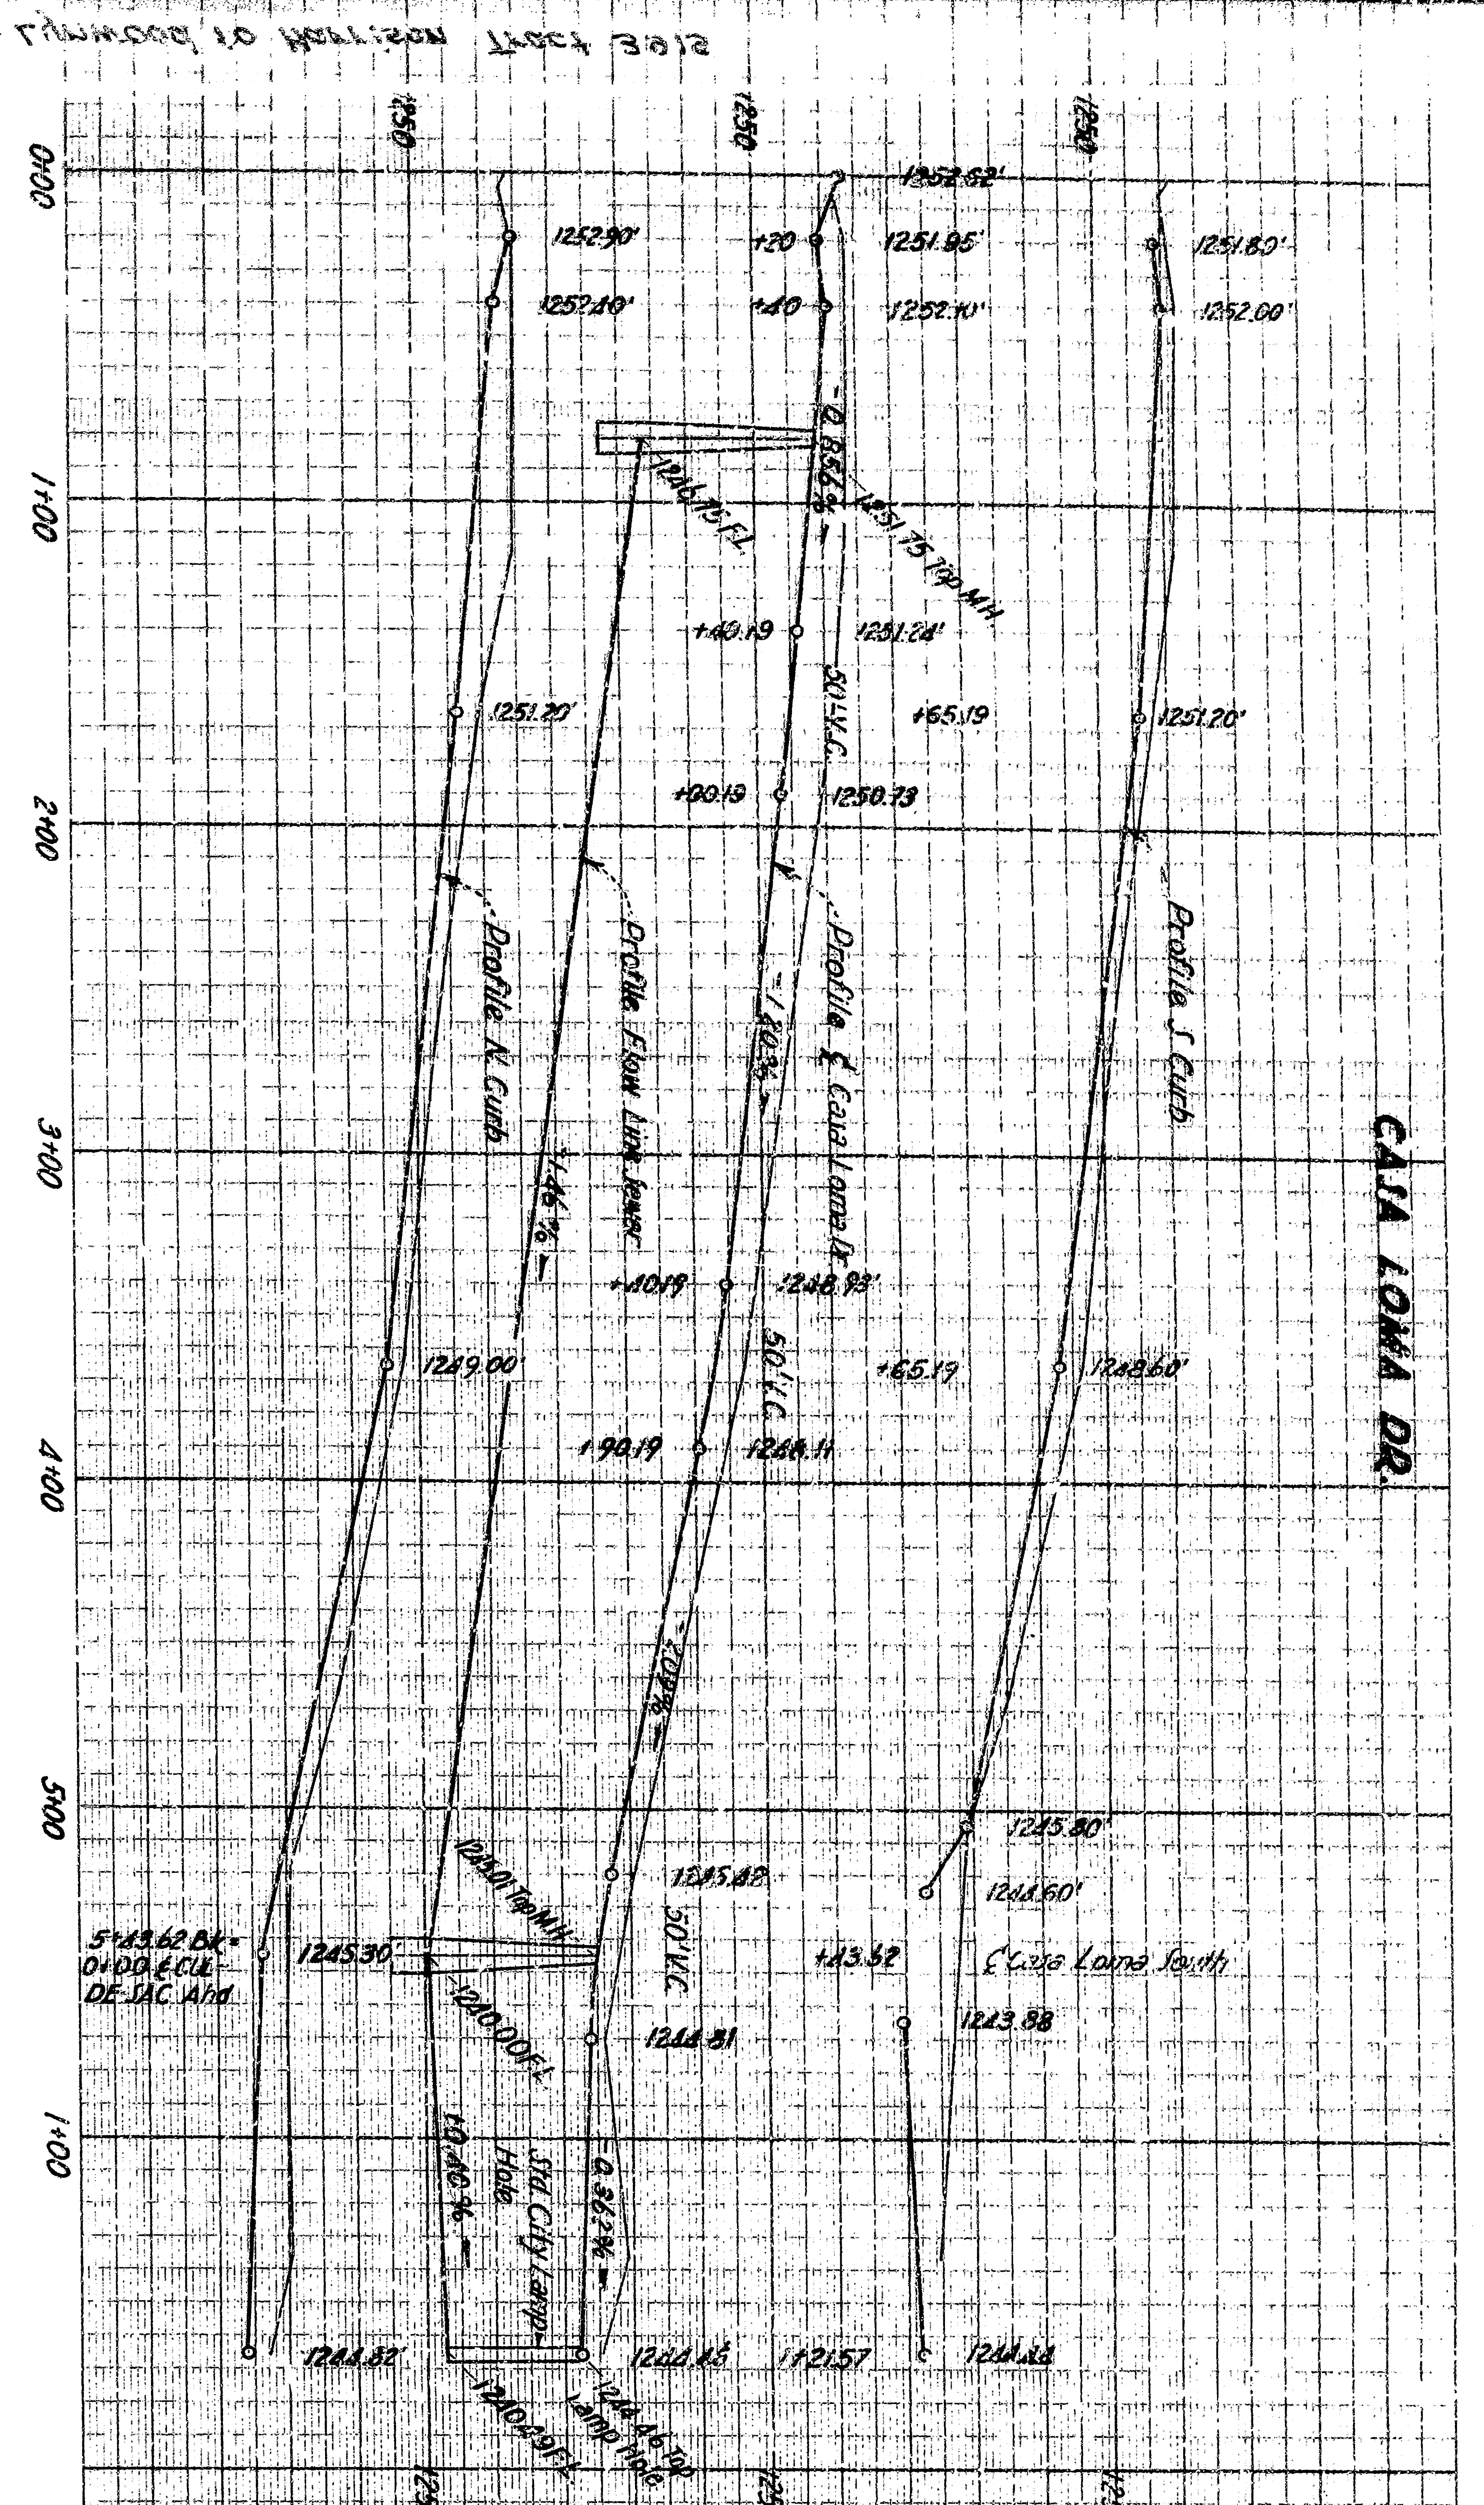


Plotted from original field notes  


1 with 2  
1, 07E

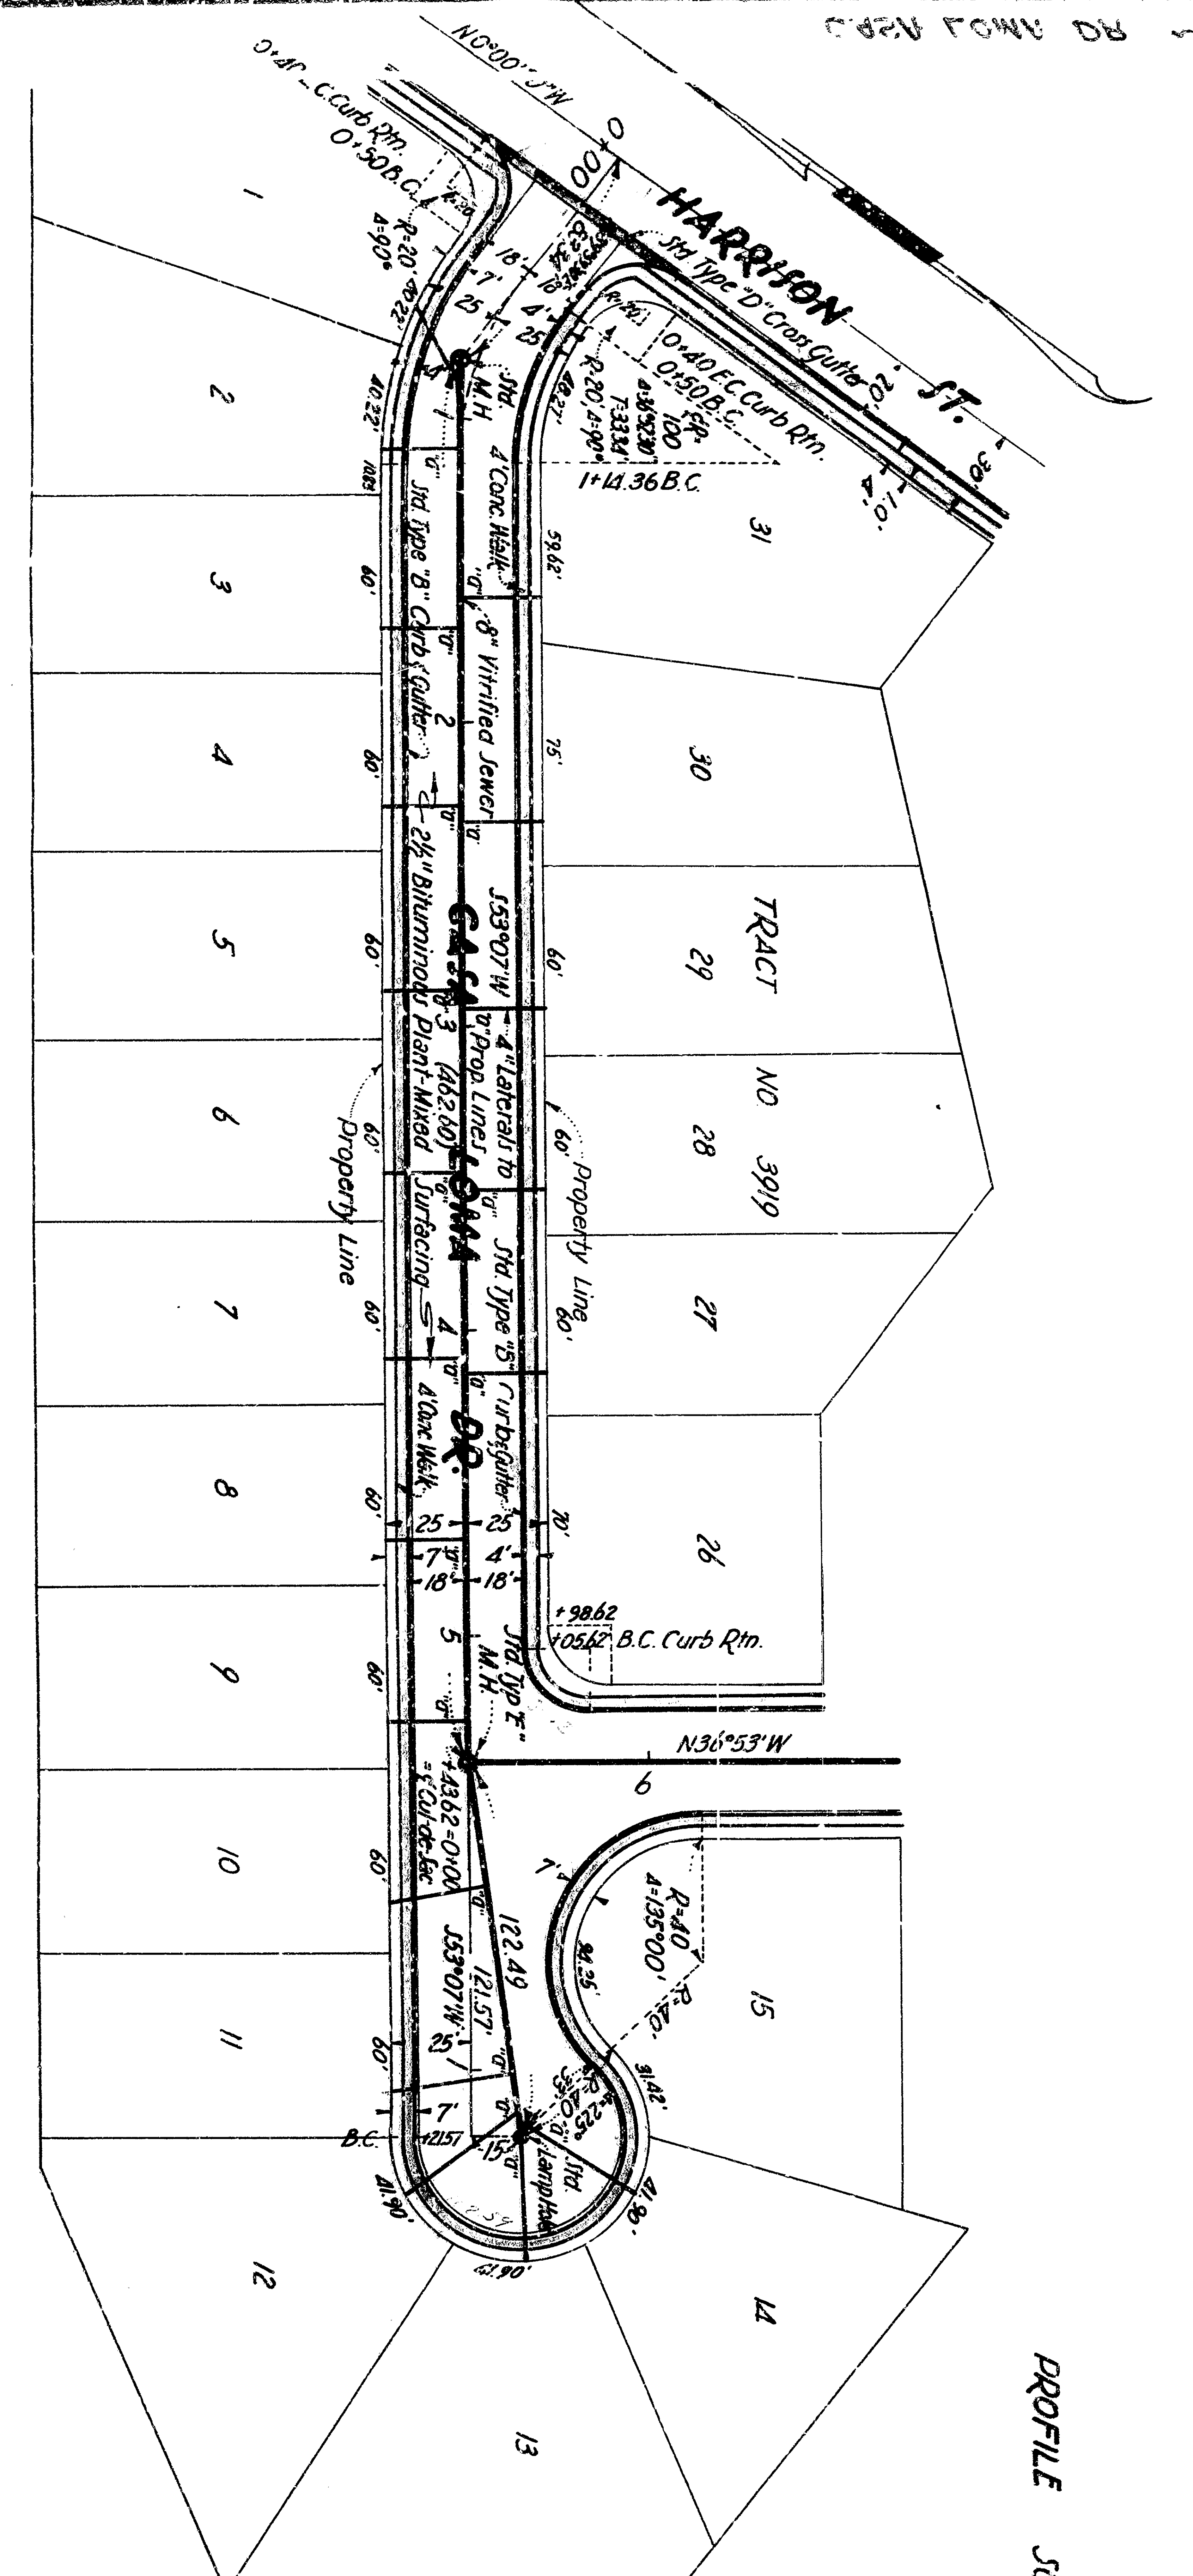


PLAN  
SCALE 1"=40'

PROFILE SCALES:  
HOR. 1"=40'  
VERT. 1"=4'

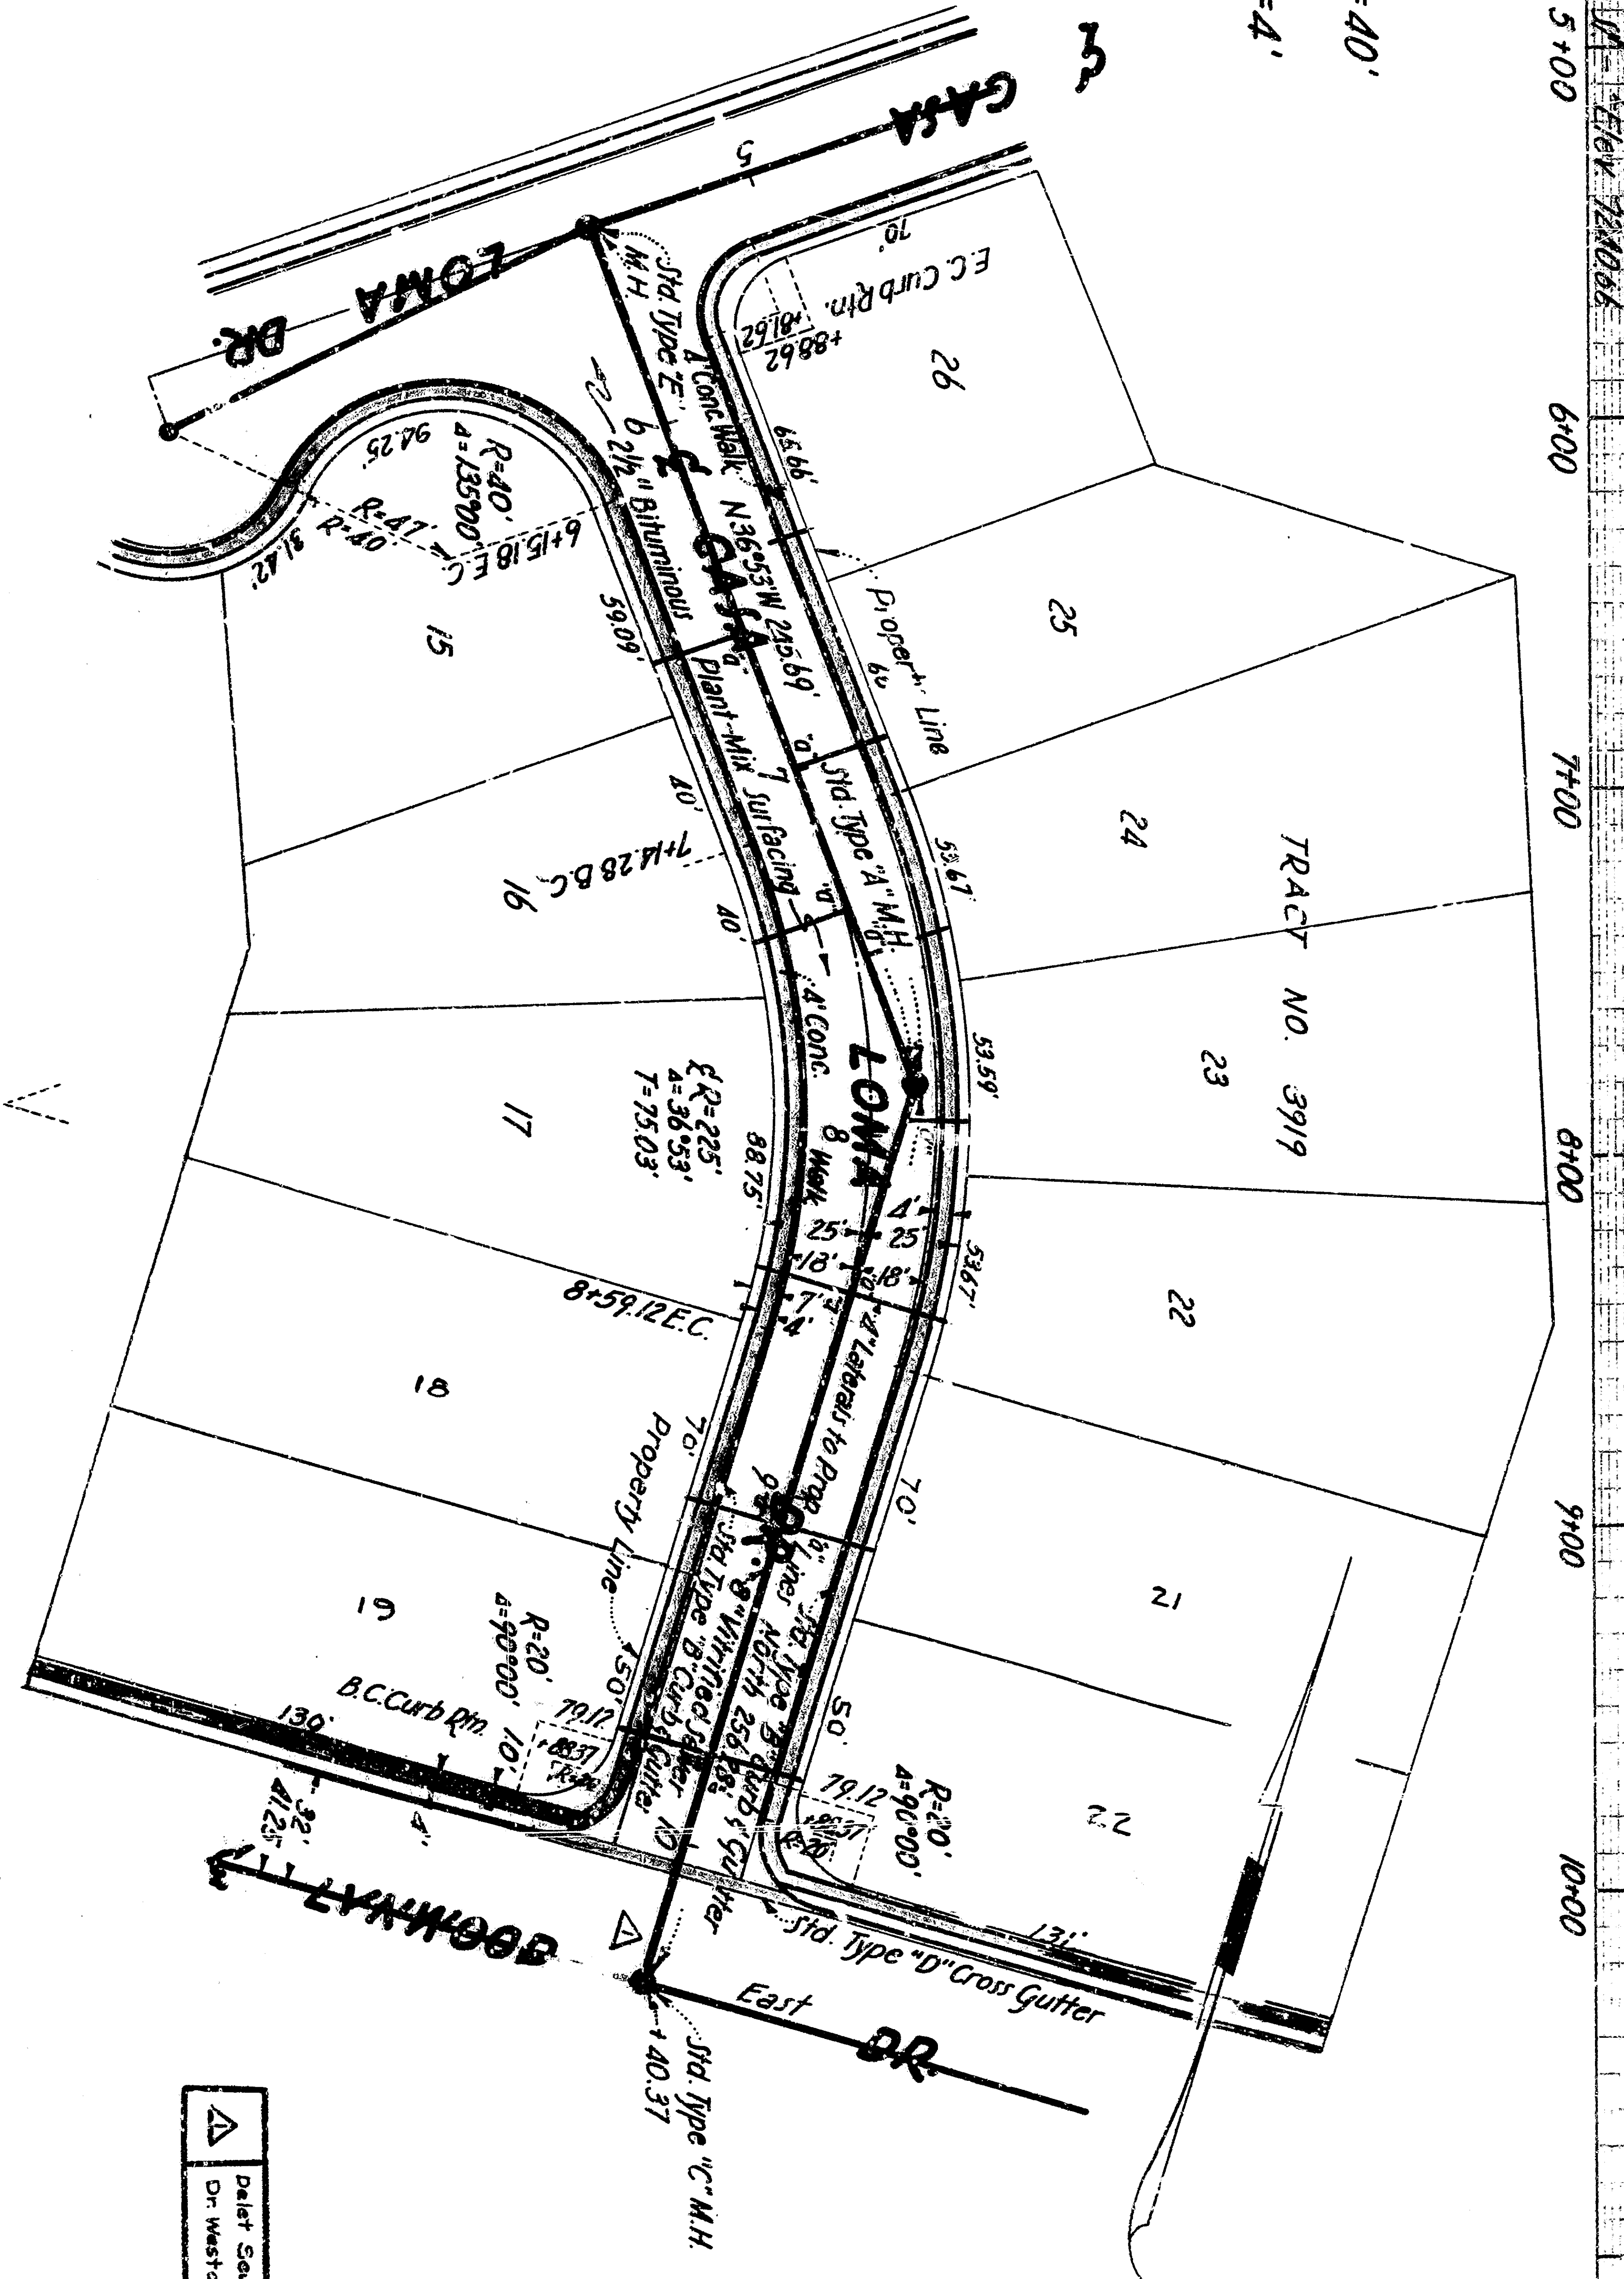




 

CASA LOMA DR

CASA LOMA DR

