
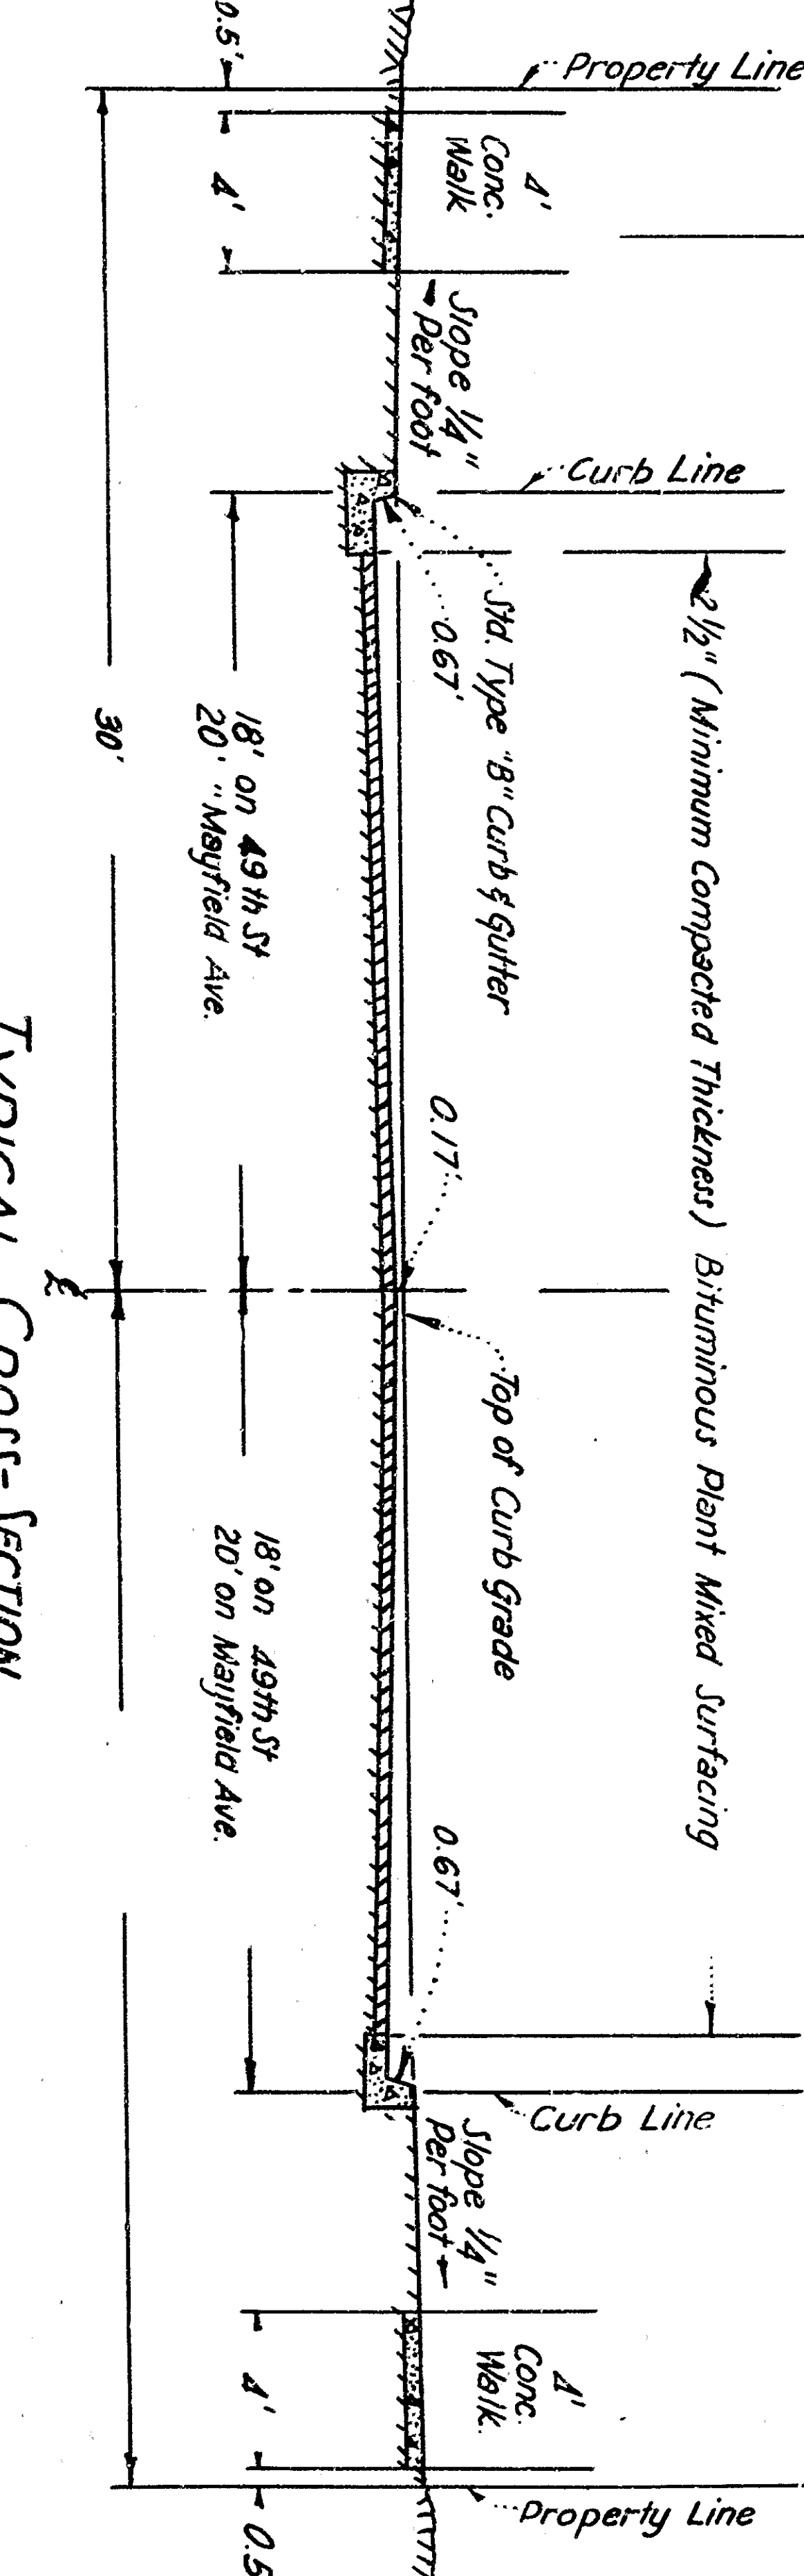


PROFILE SCALES:
 HORIZONTAL 1"=40'
 VERTICAL 1"=4'


PLAN SCALE 1"=40'

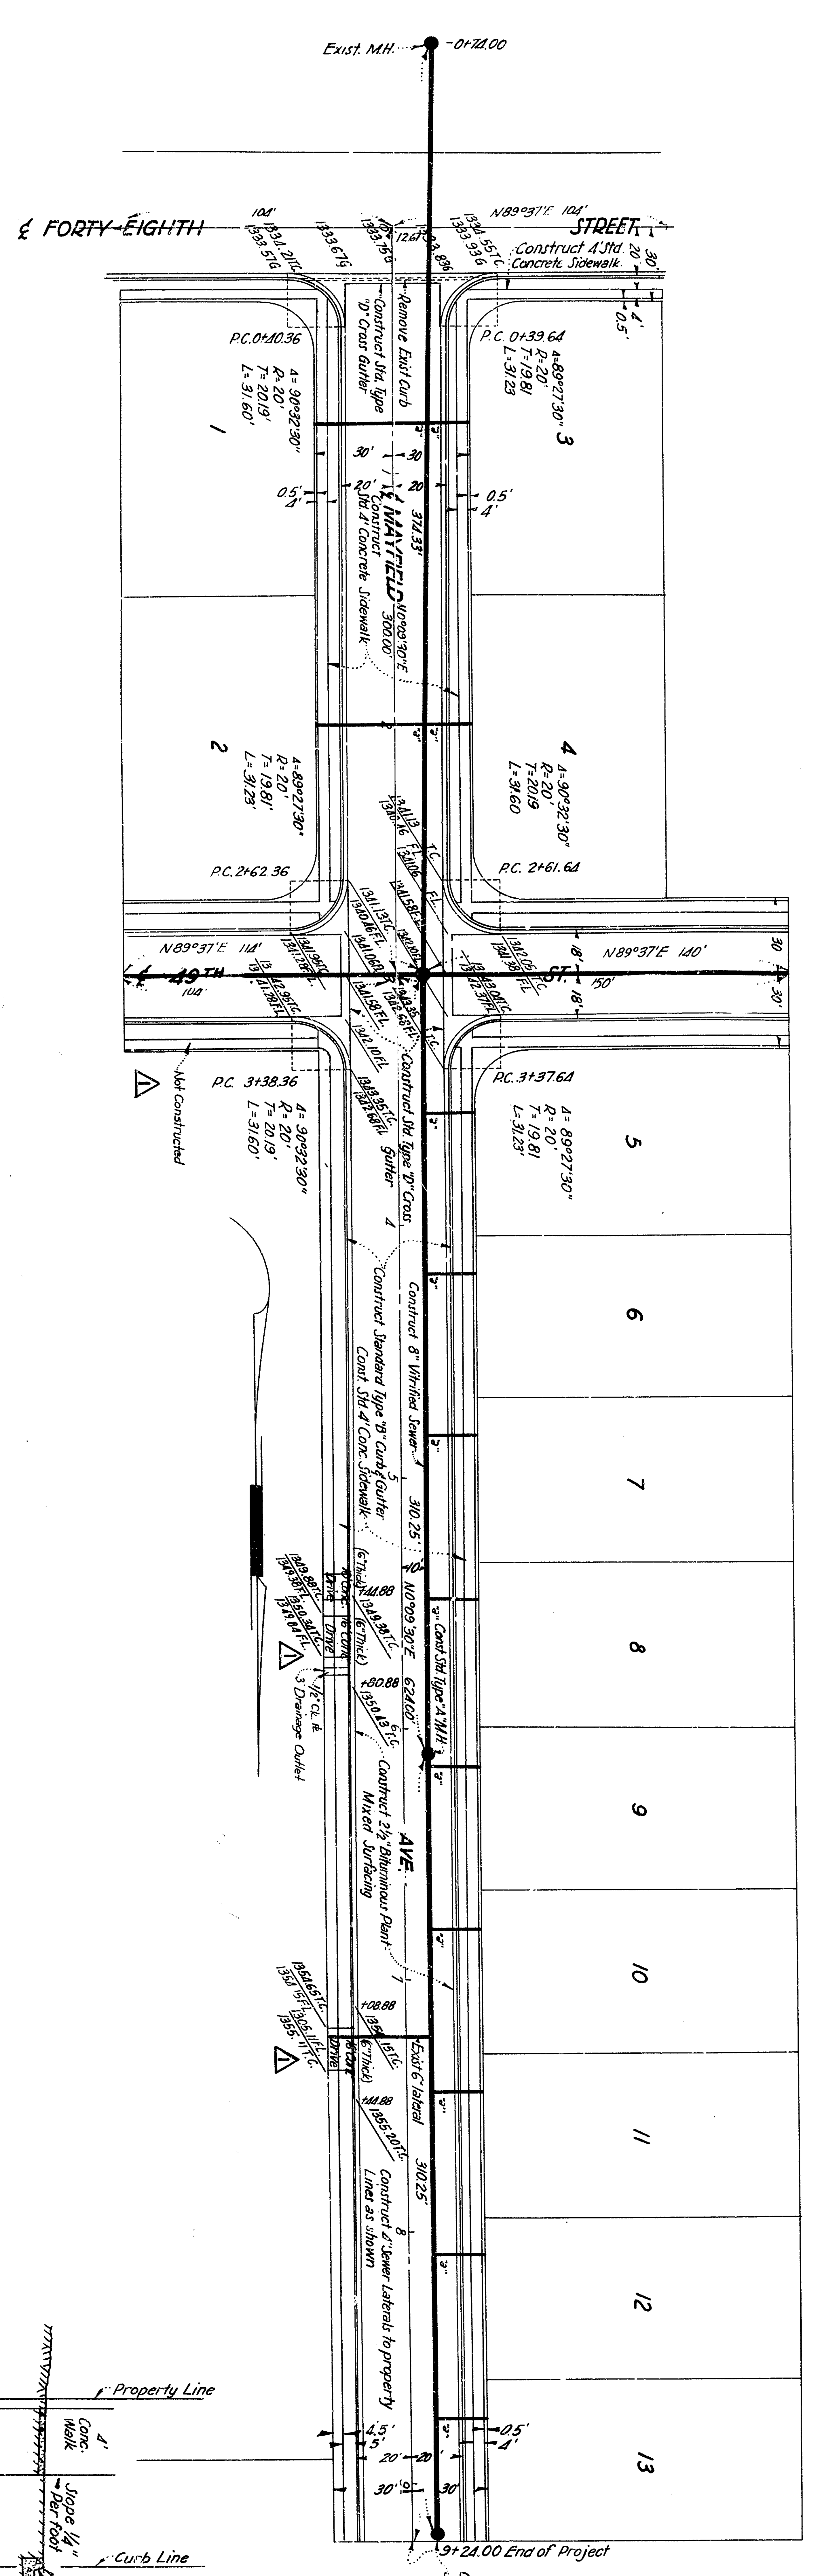


TYPICAL CROSS-SECTION
 MAYFIELD AVE - 49th ST.
 SCALE 1"=6'

NOTE: 1/11 Work embodied on these plans shall be done in conformity with applicable provisions of specifications No. 2022.

NOTE: 5.11. Concrete curb, constructed adjacent to curb on East side of Mayfield Ave from 49th St. to Sta. 9+24.00

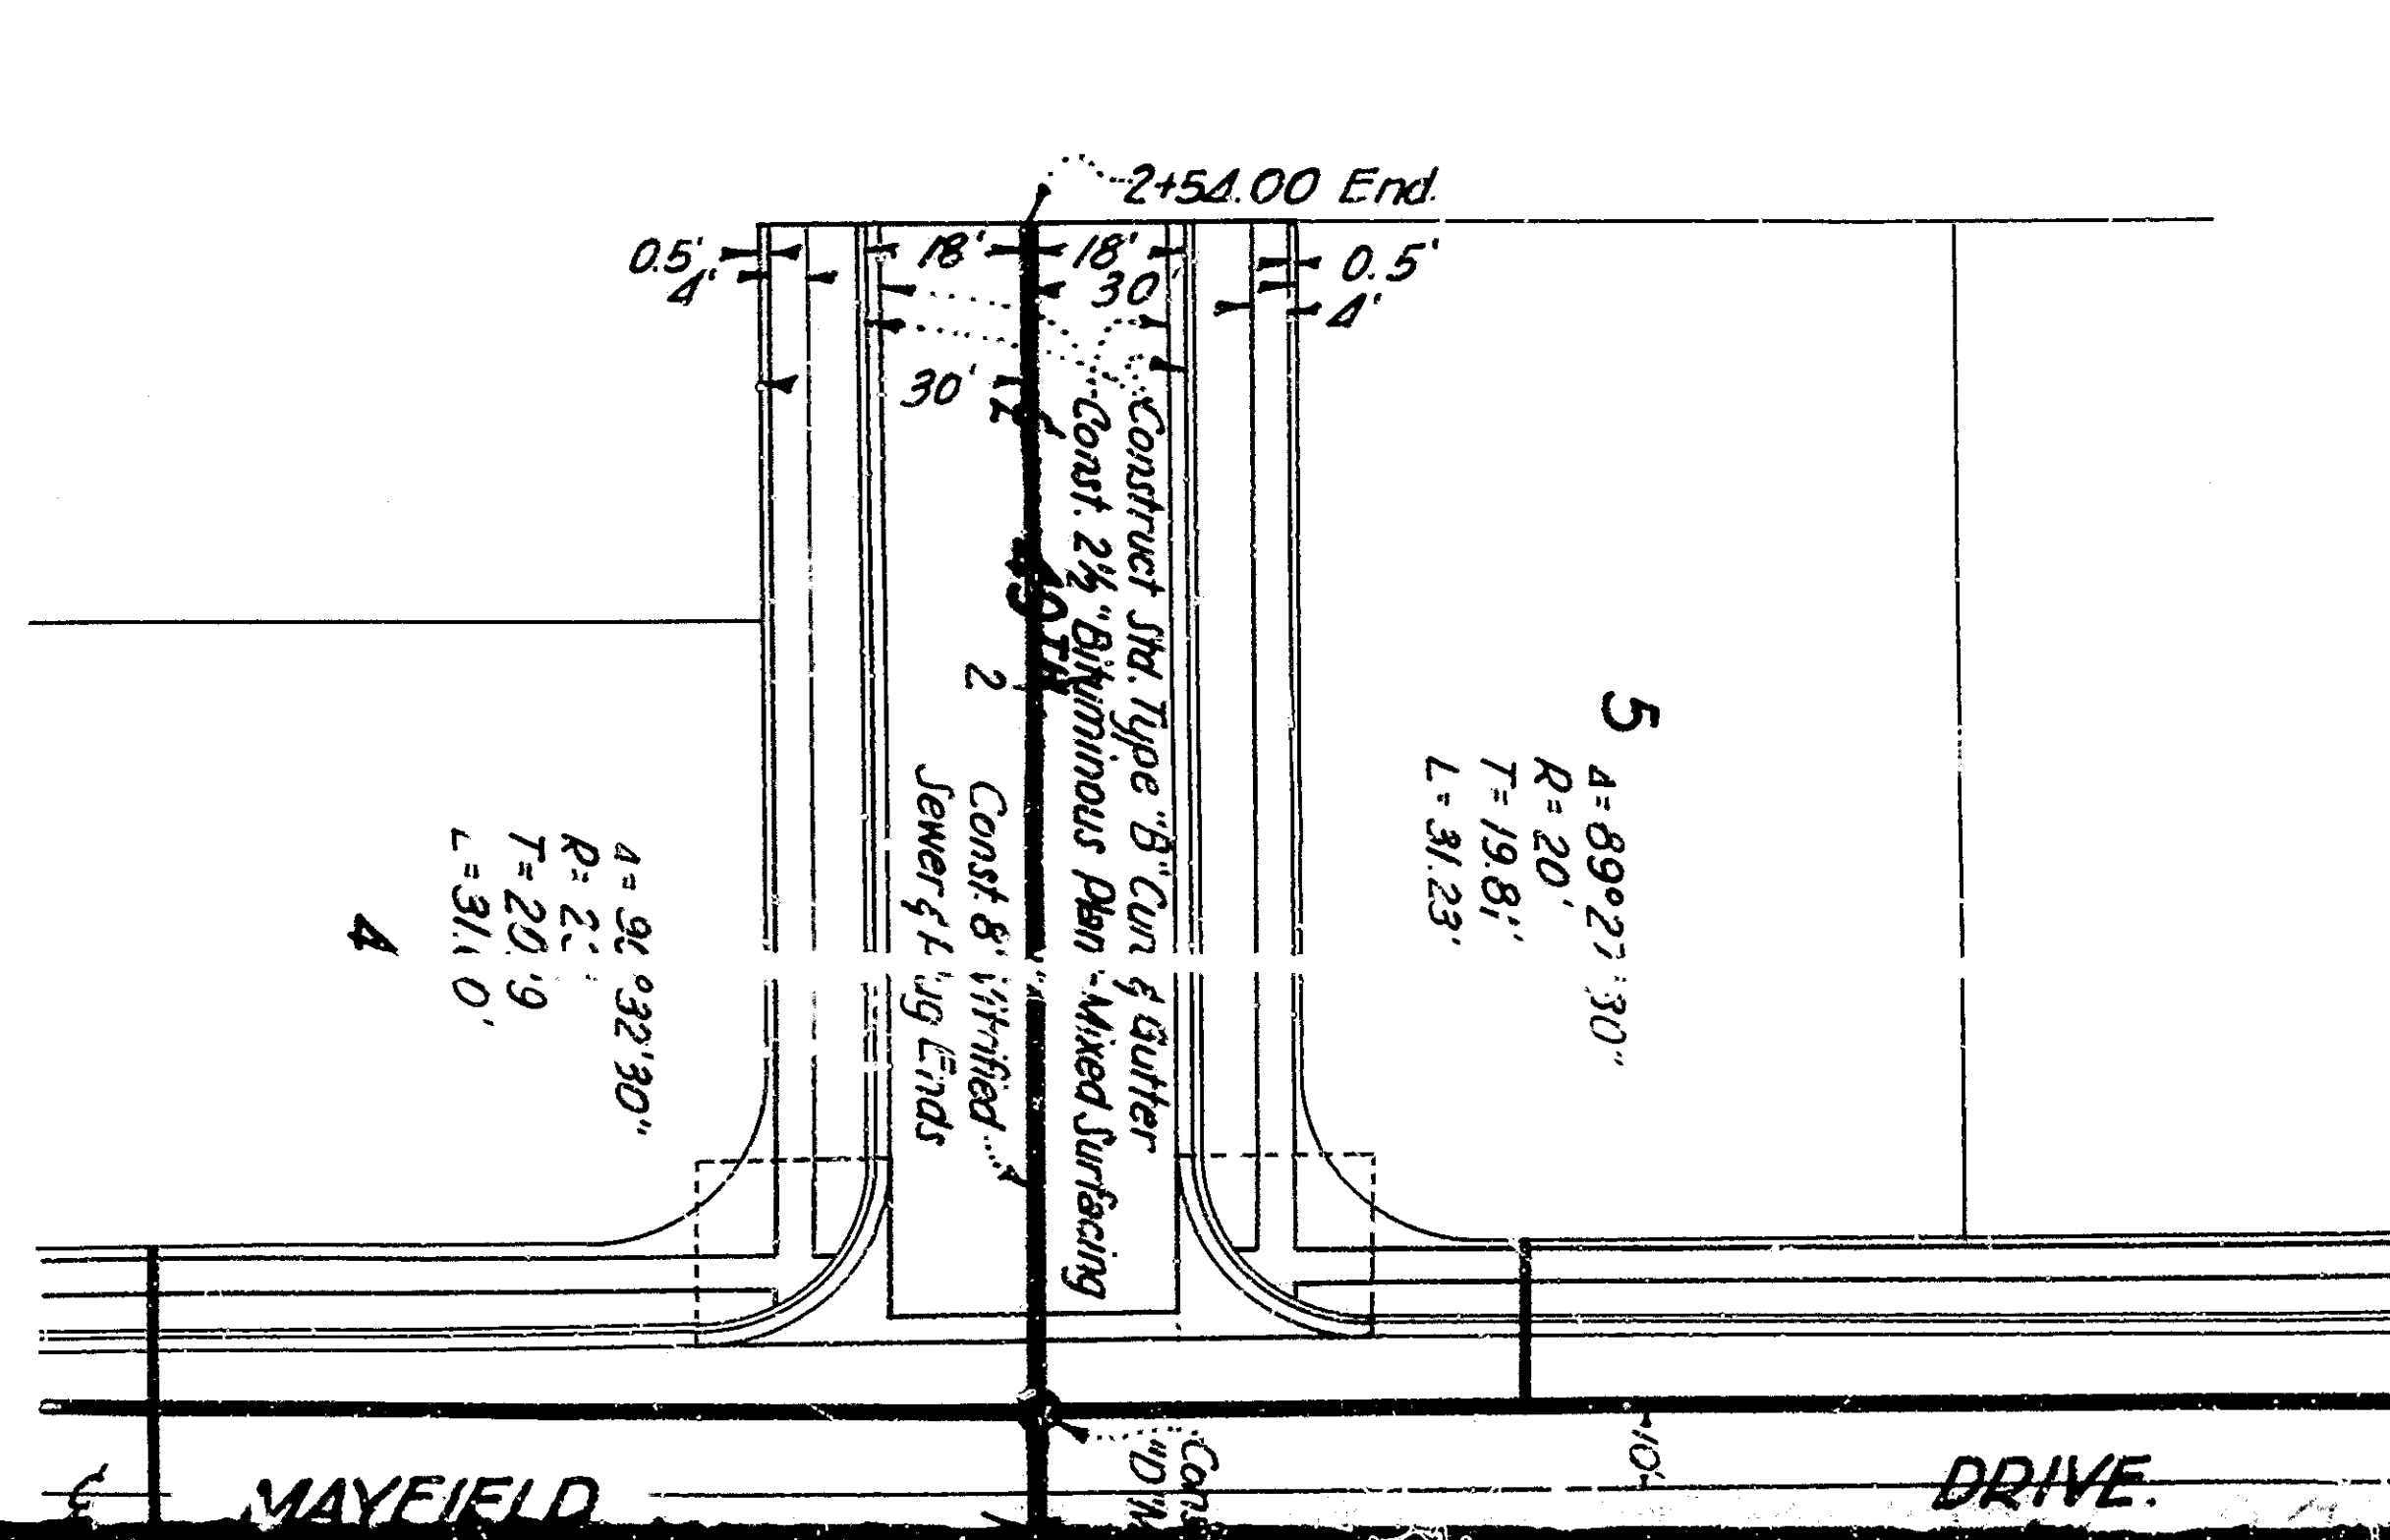


1/4" ON PAPER
 CORNER 1/4"

 


PROFILE SCALES:
HORIZONTAL 1"=40'
VERTICAL 1"=4'

PLAN SCALE 1"=40'

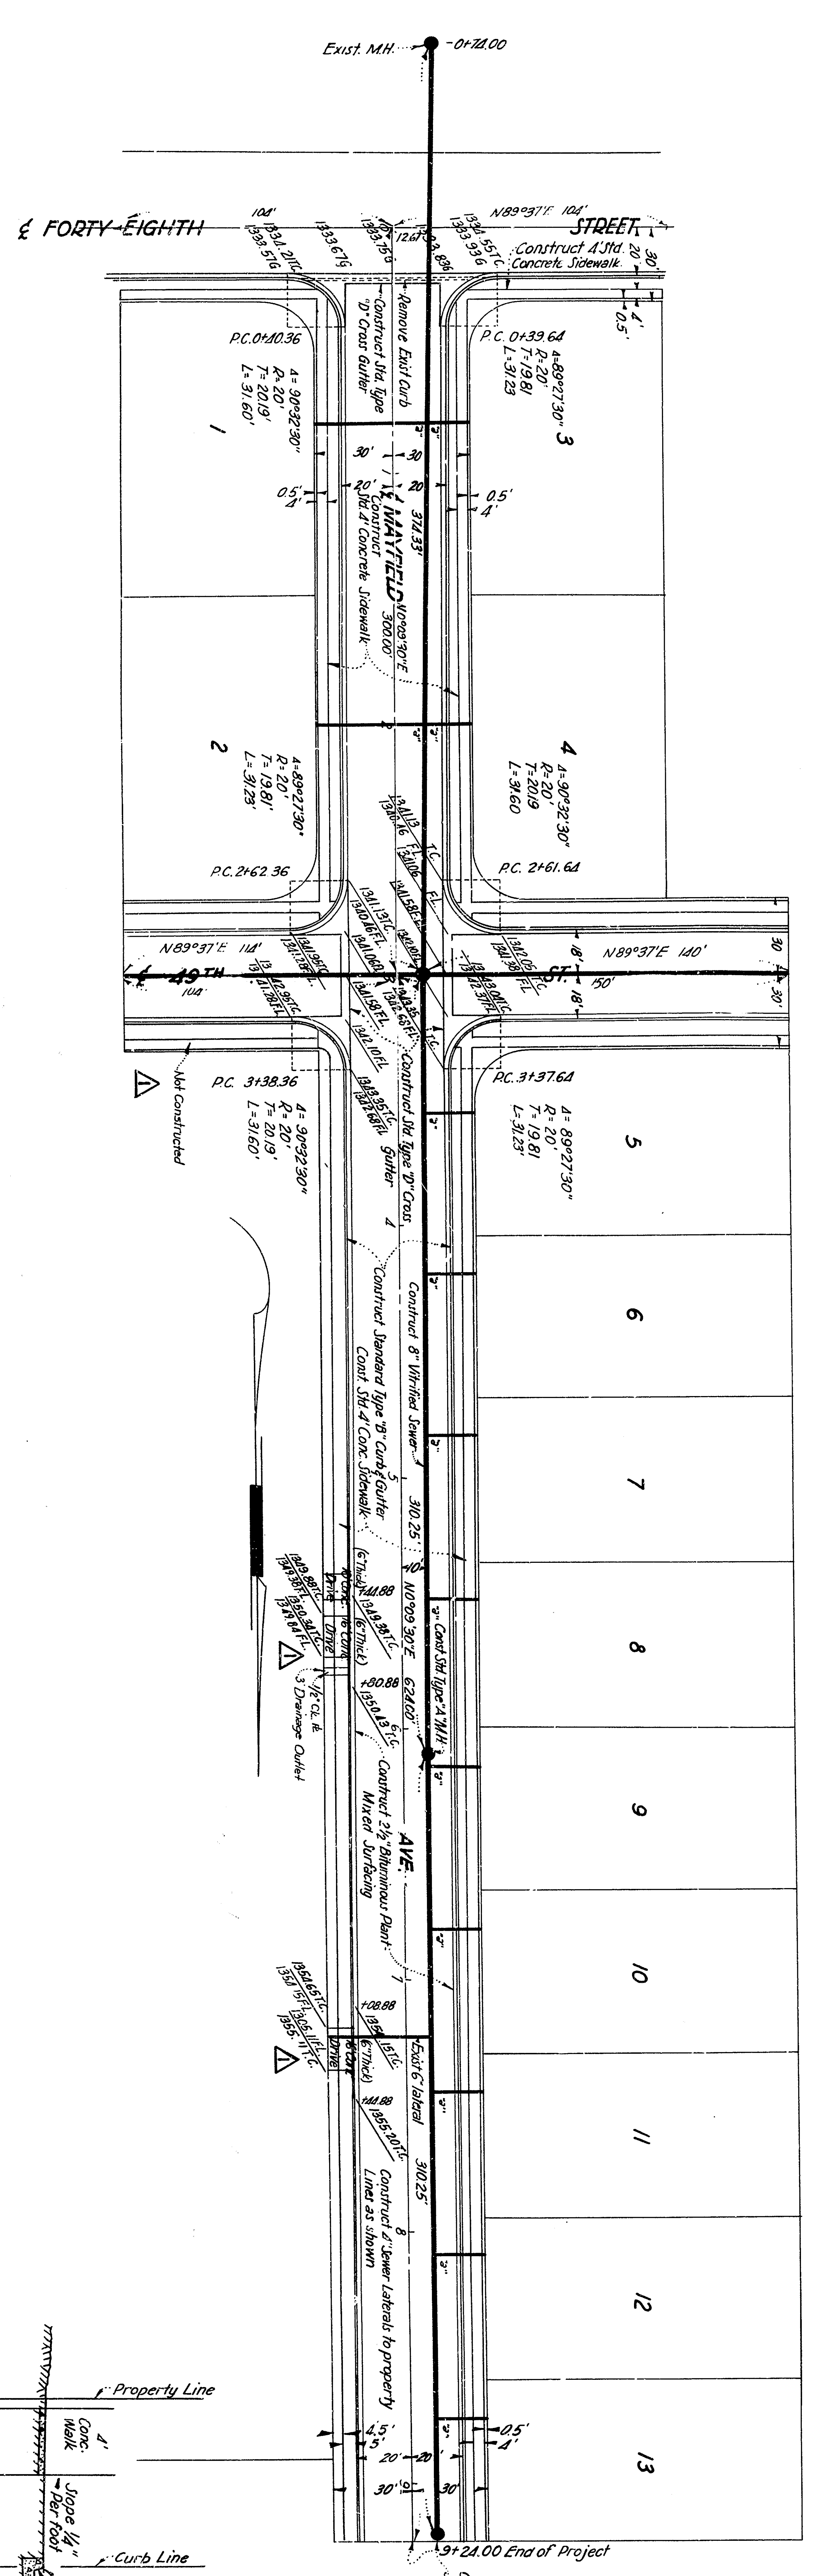


TYPICAL C&G SECTION
MAYFIELD AVE - 49th ST.
SCALE 1"=6'

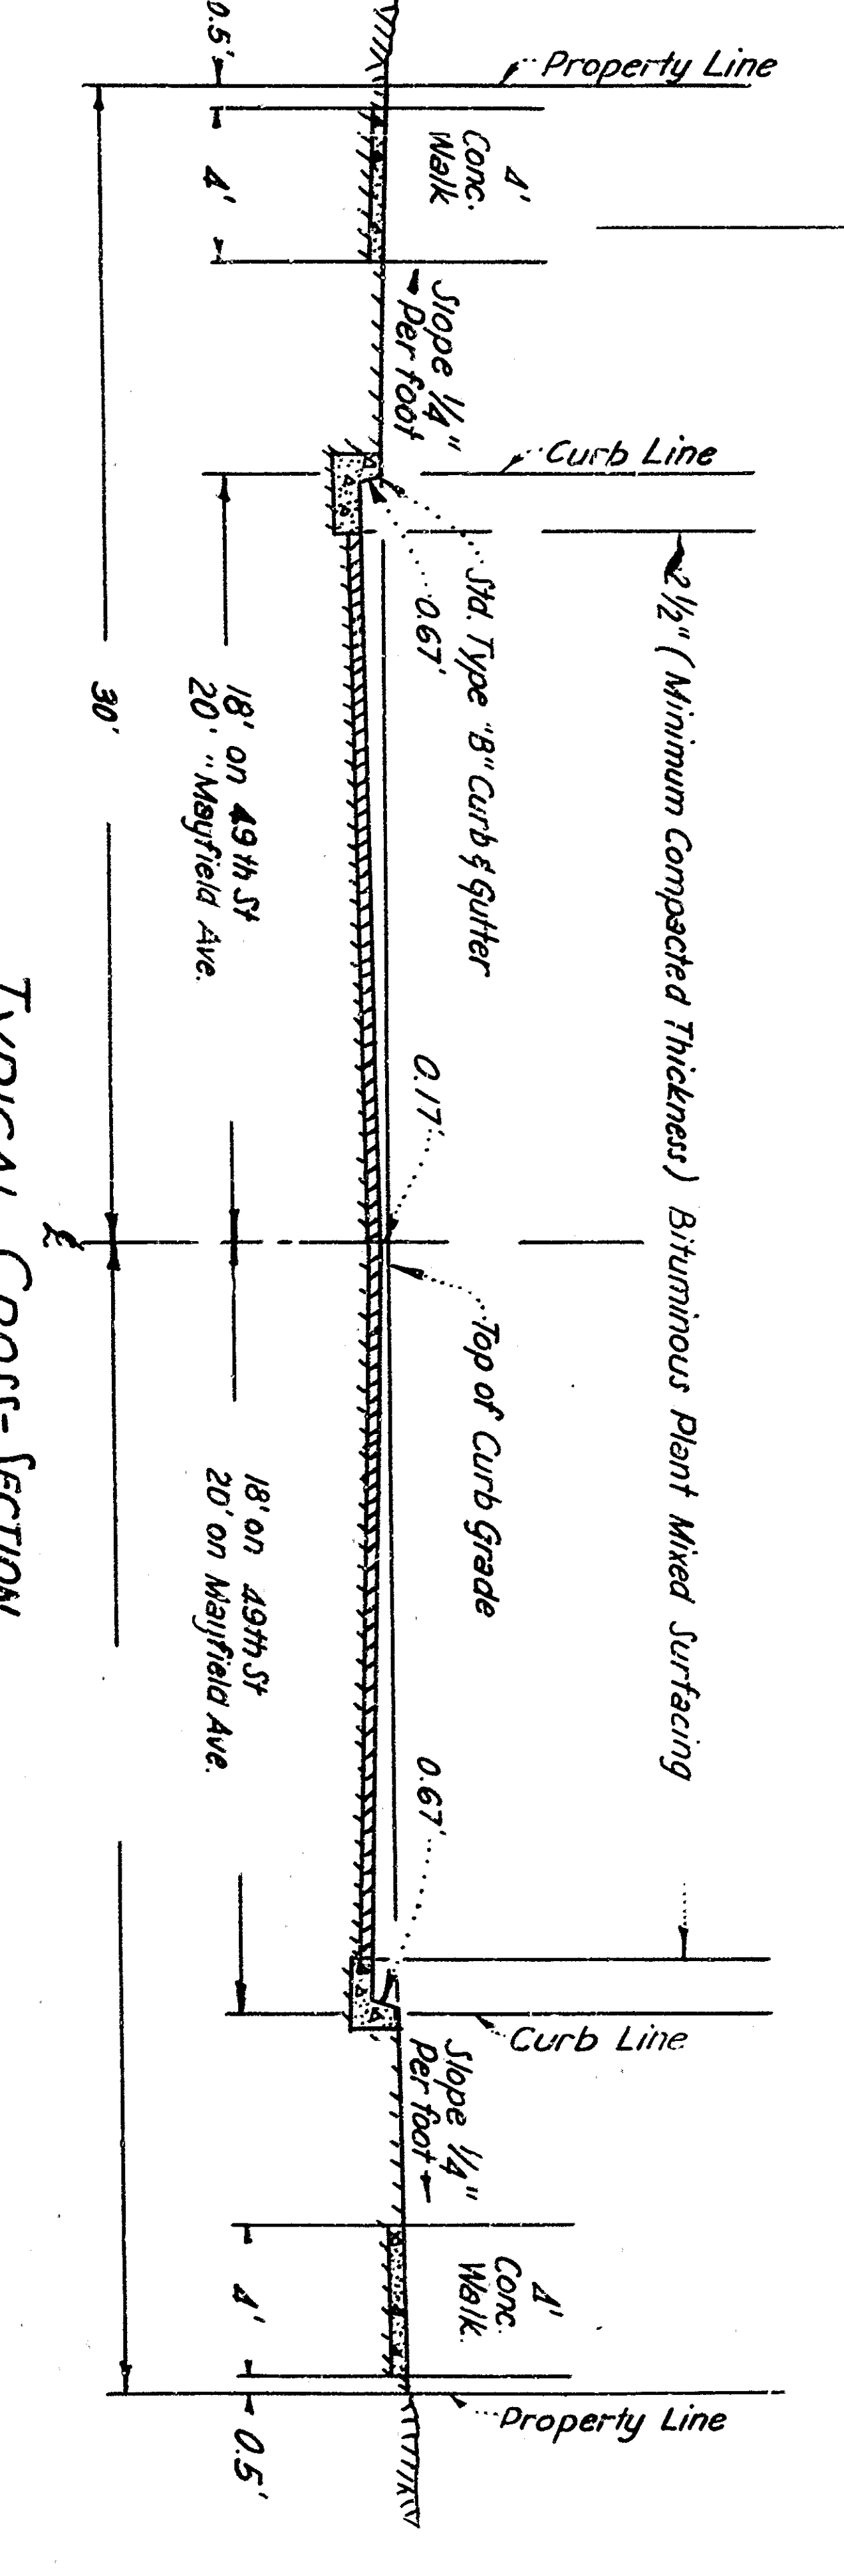


NOTE:
5.11. Concrete curb, constructed adjacent to curb on East side of Mayfield Ave from 49th St. to Sta. 9+24.00

NOTE:
1/11 Work embedded on these plans shall be done in conformity with applicable provisions of Specifications No. 2022.

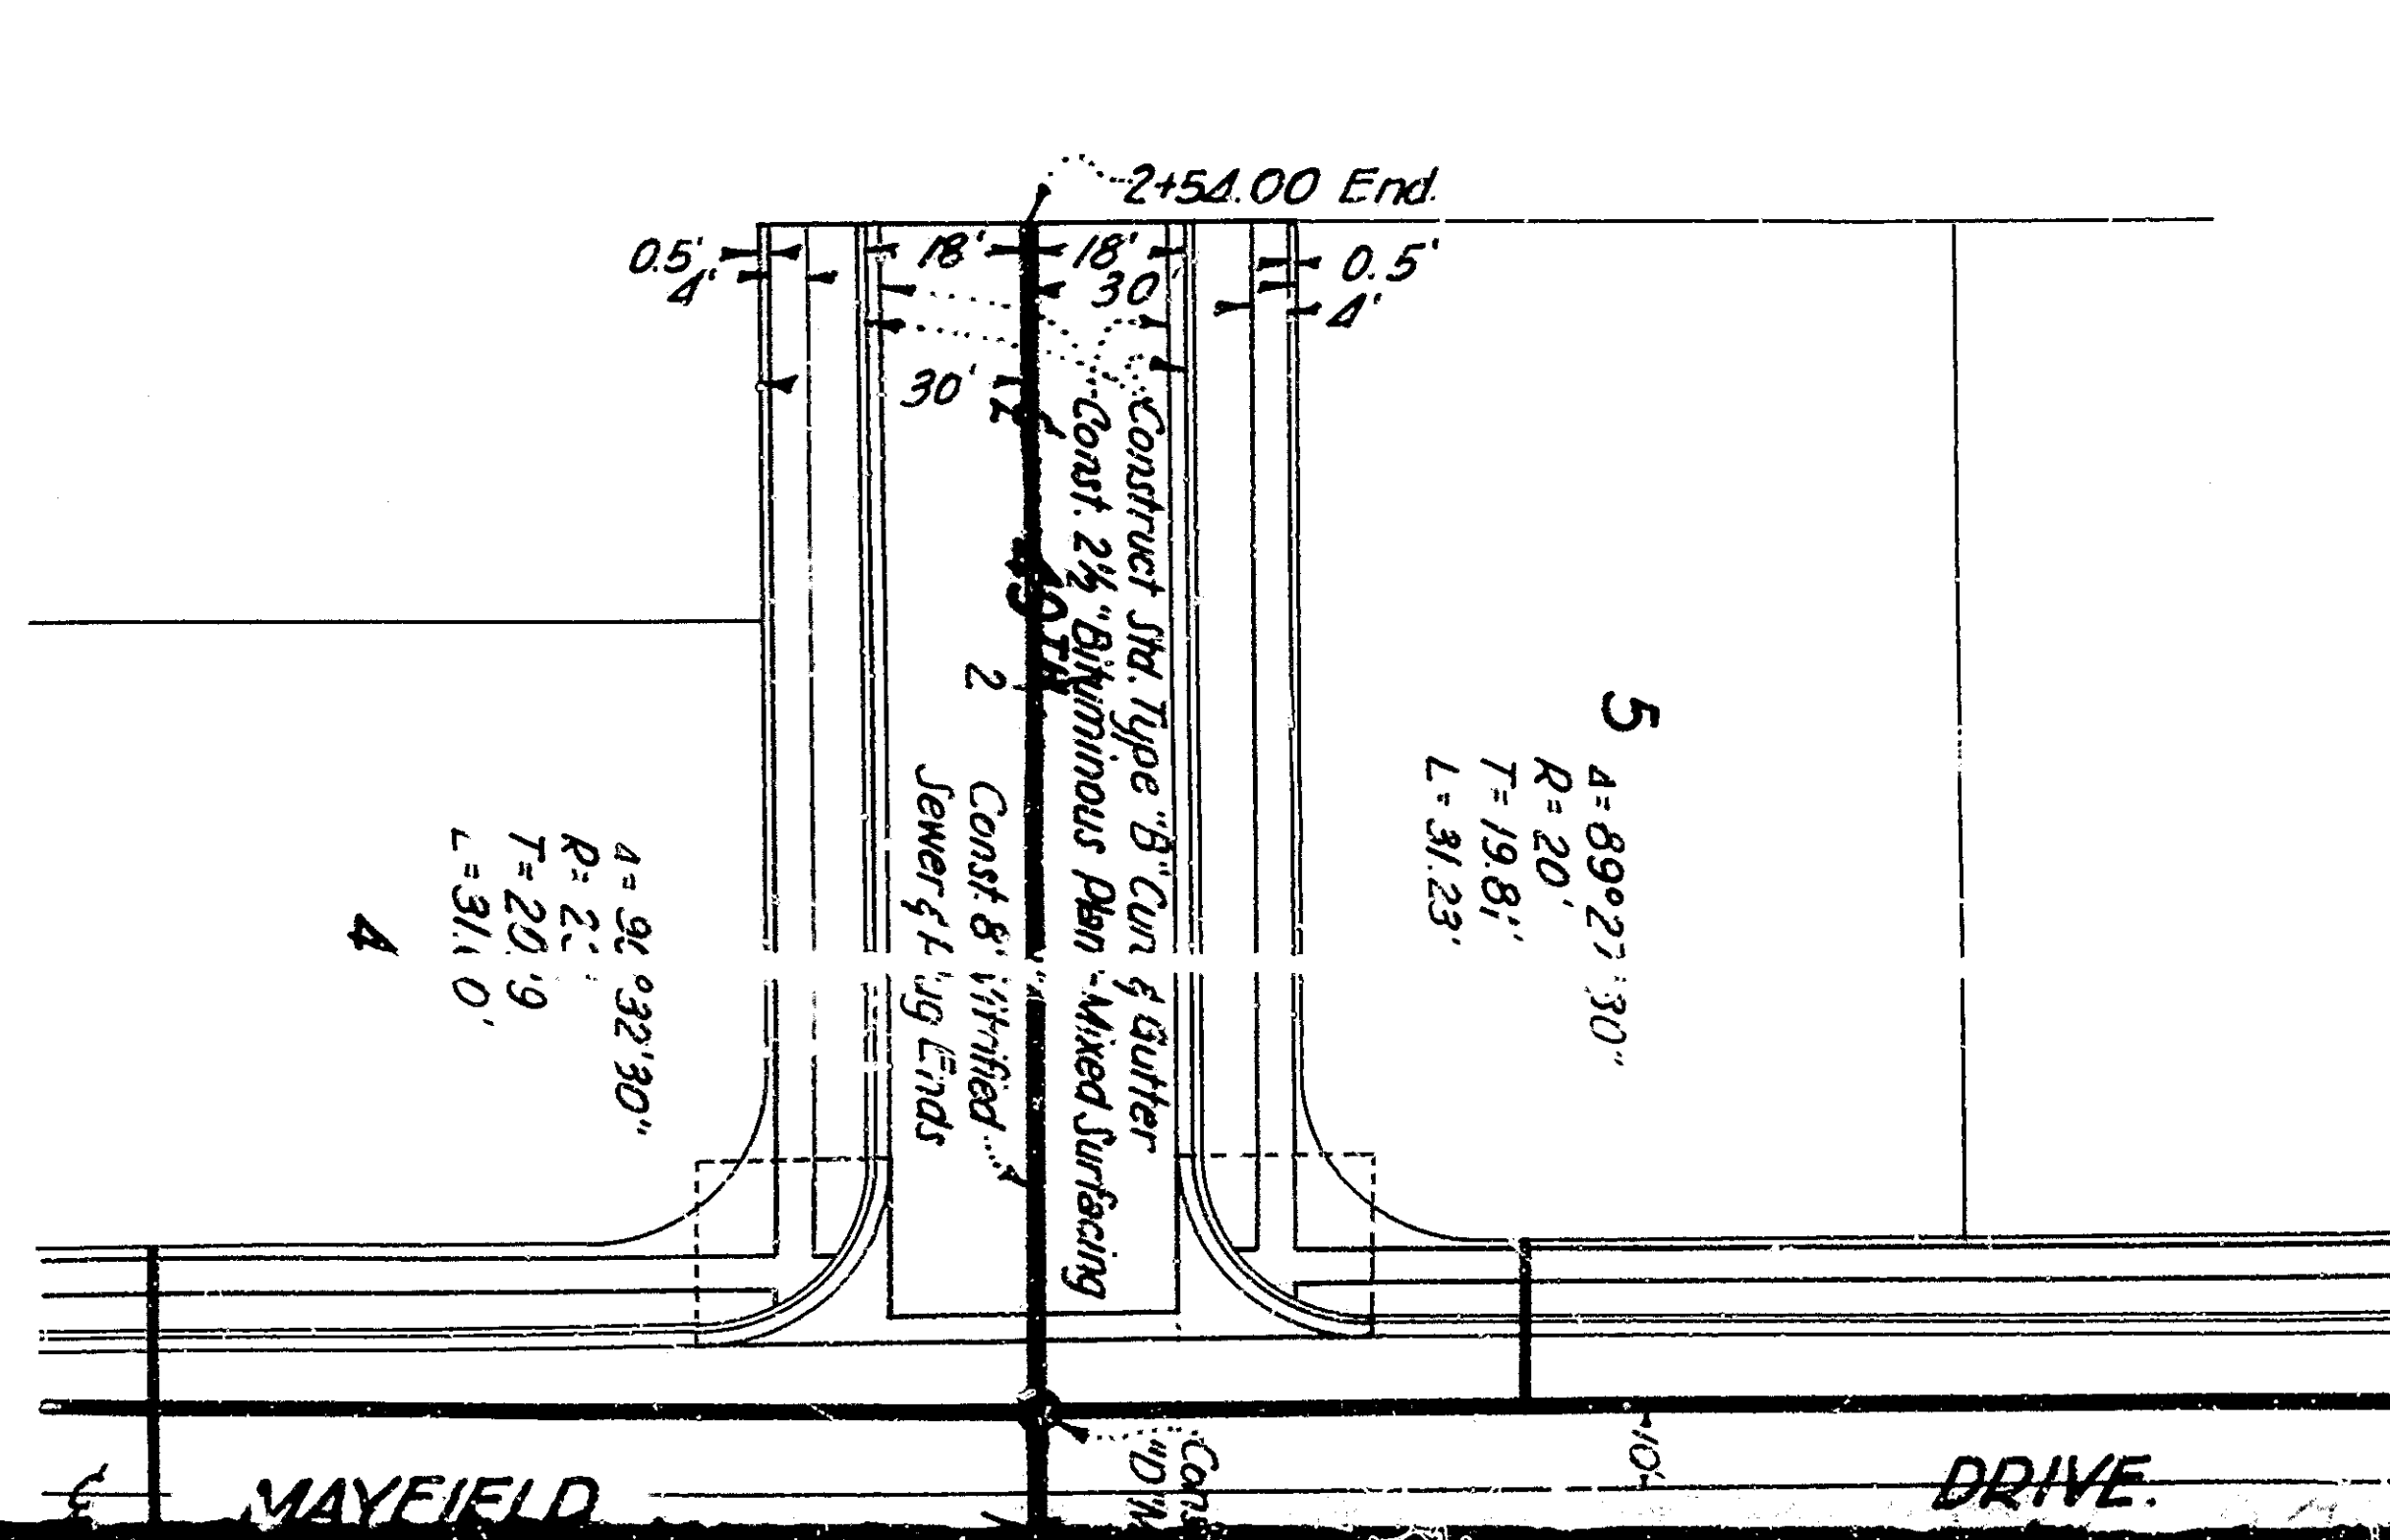


1/4\"/>

 


PROFILE SCALES:
 HORIZONTAL 1"=40'
 VERTICAL 1"=4'

PLAN SCALE 1"=40'

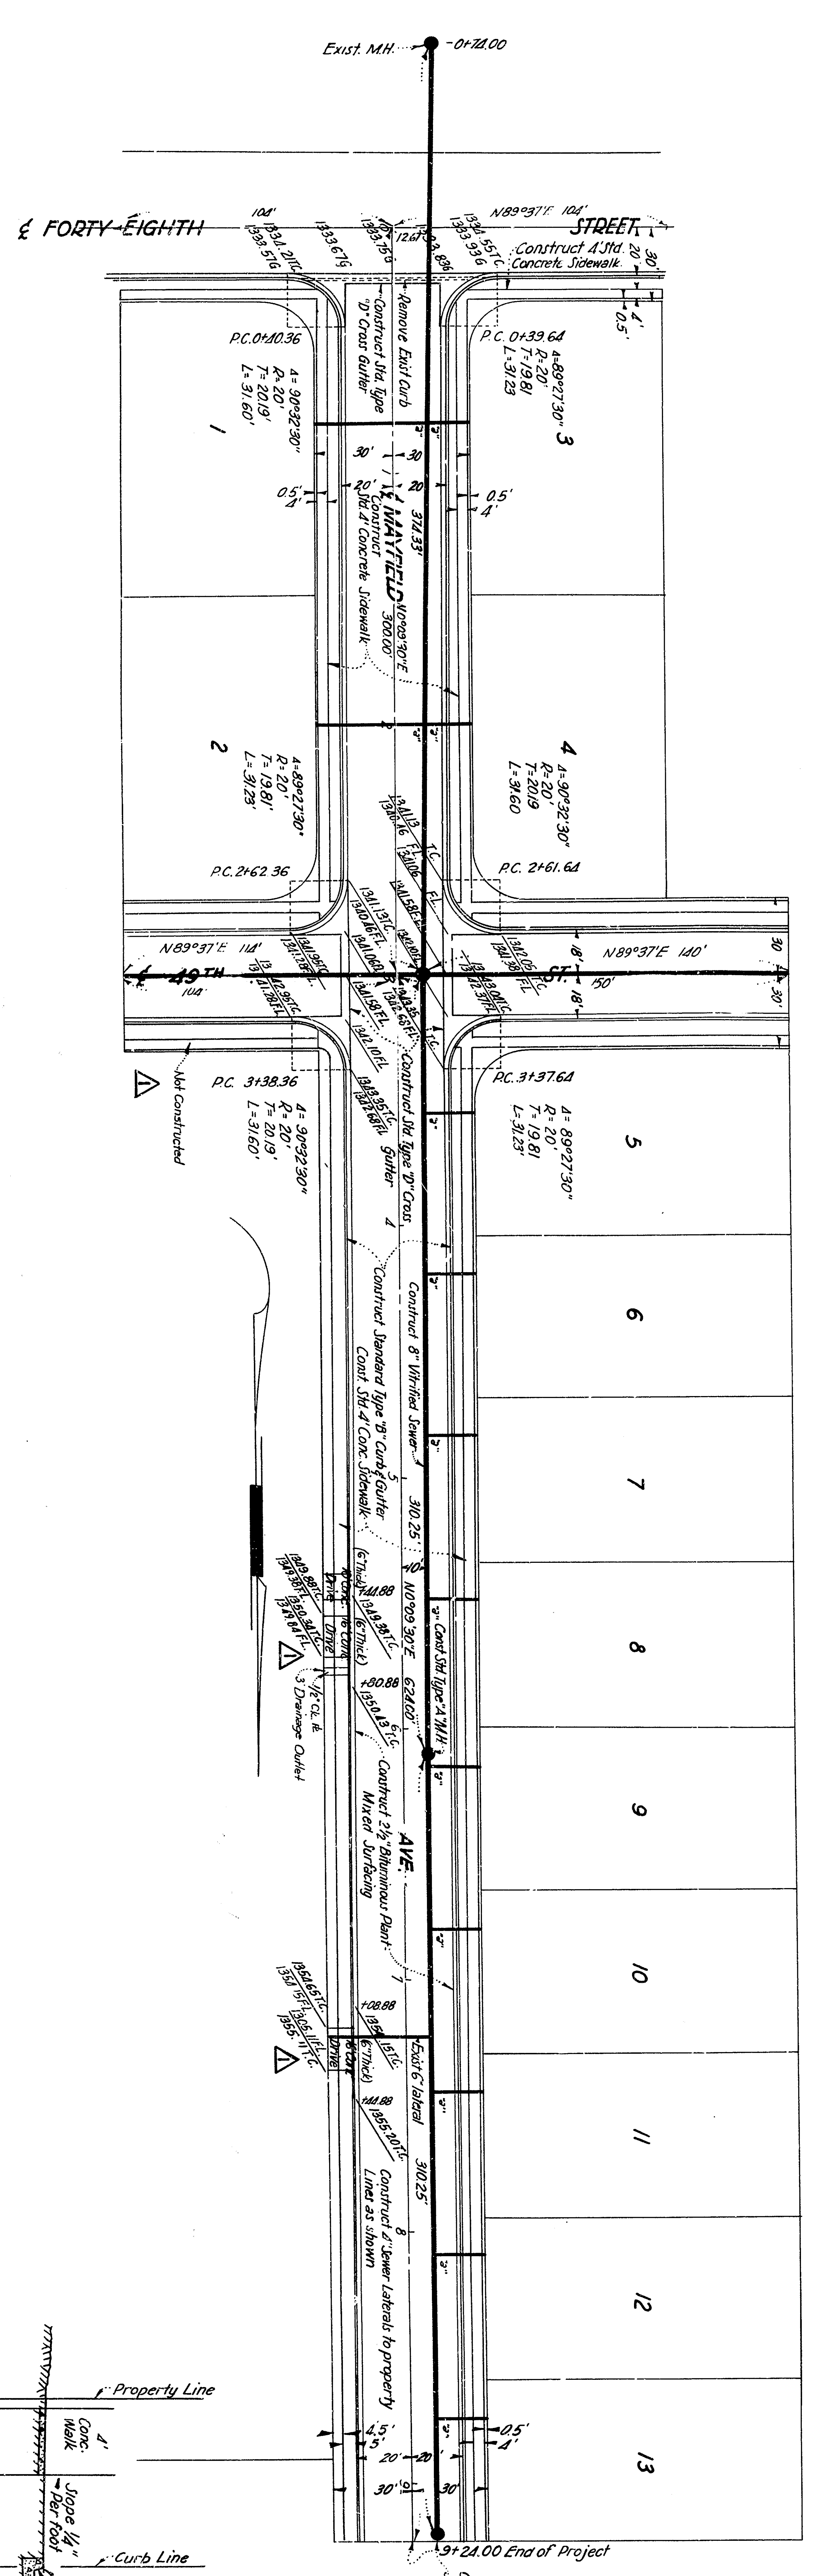


TYPICAL CROSSL-SECTION
 MAYFIELD AVE - 49th ST.
 SCALE 1"=6'

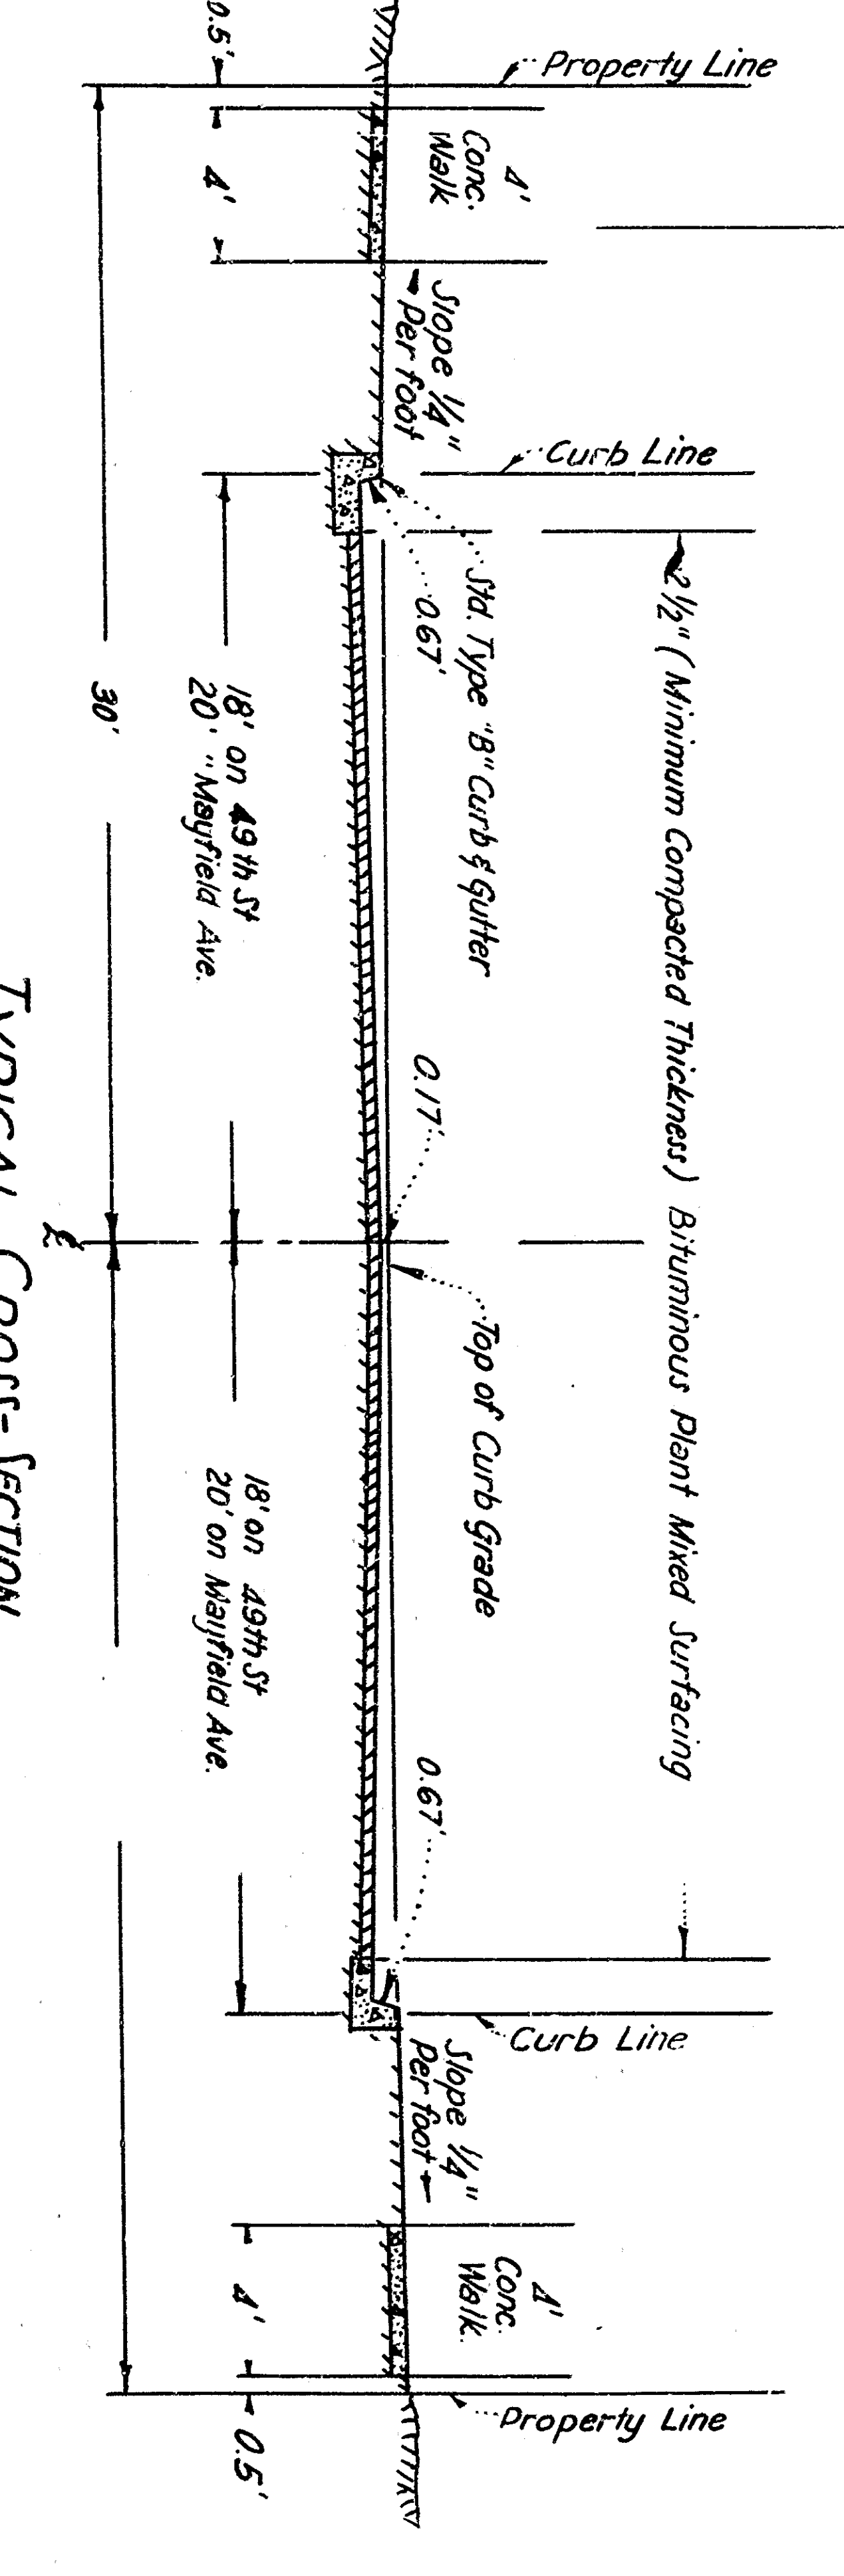


NOTE:
 5.11' concrete curb adjacent to curb on east side of Mayfield Ave from 49th St. to Sta. 9+24.00

NOTE:
 1/11 work embedded on these plans shall be done in conformity with applicable provisions of specifications No. 2022.

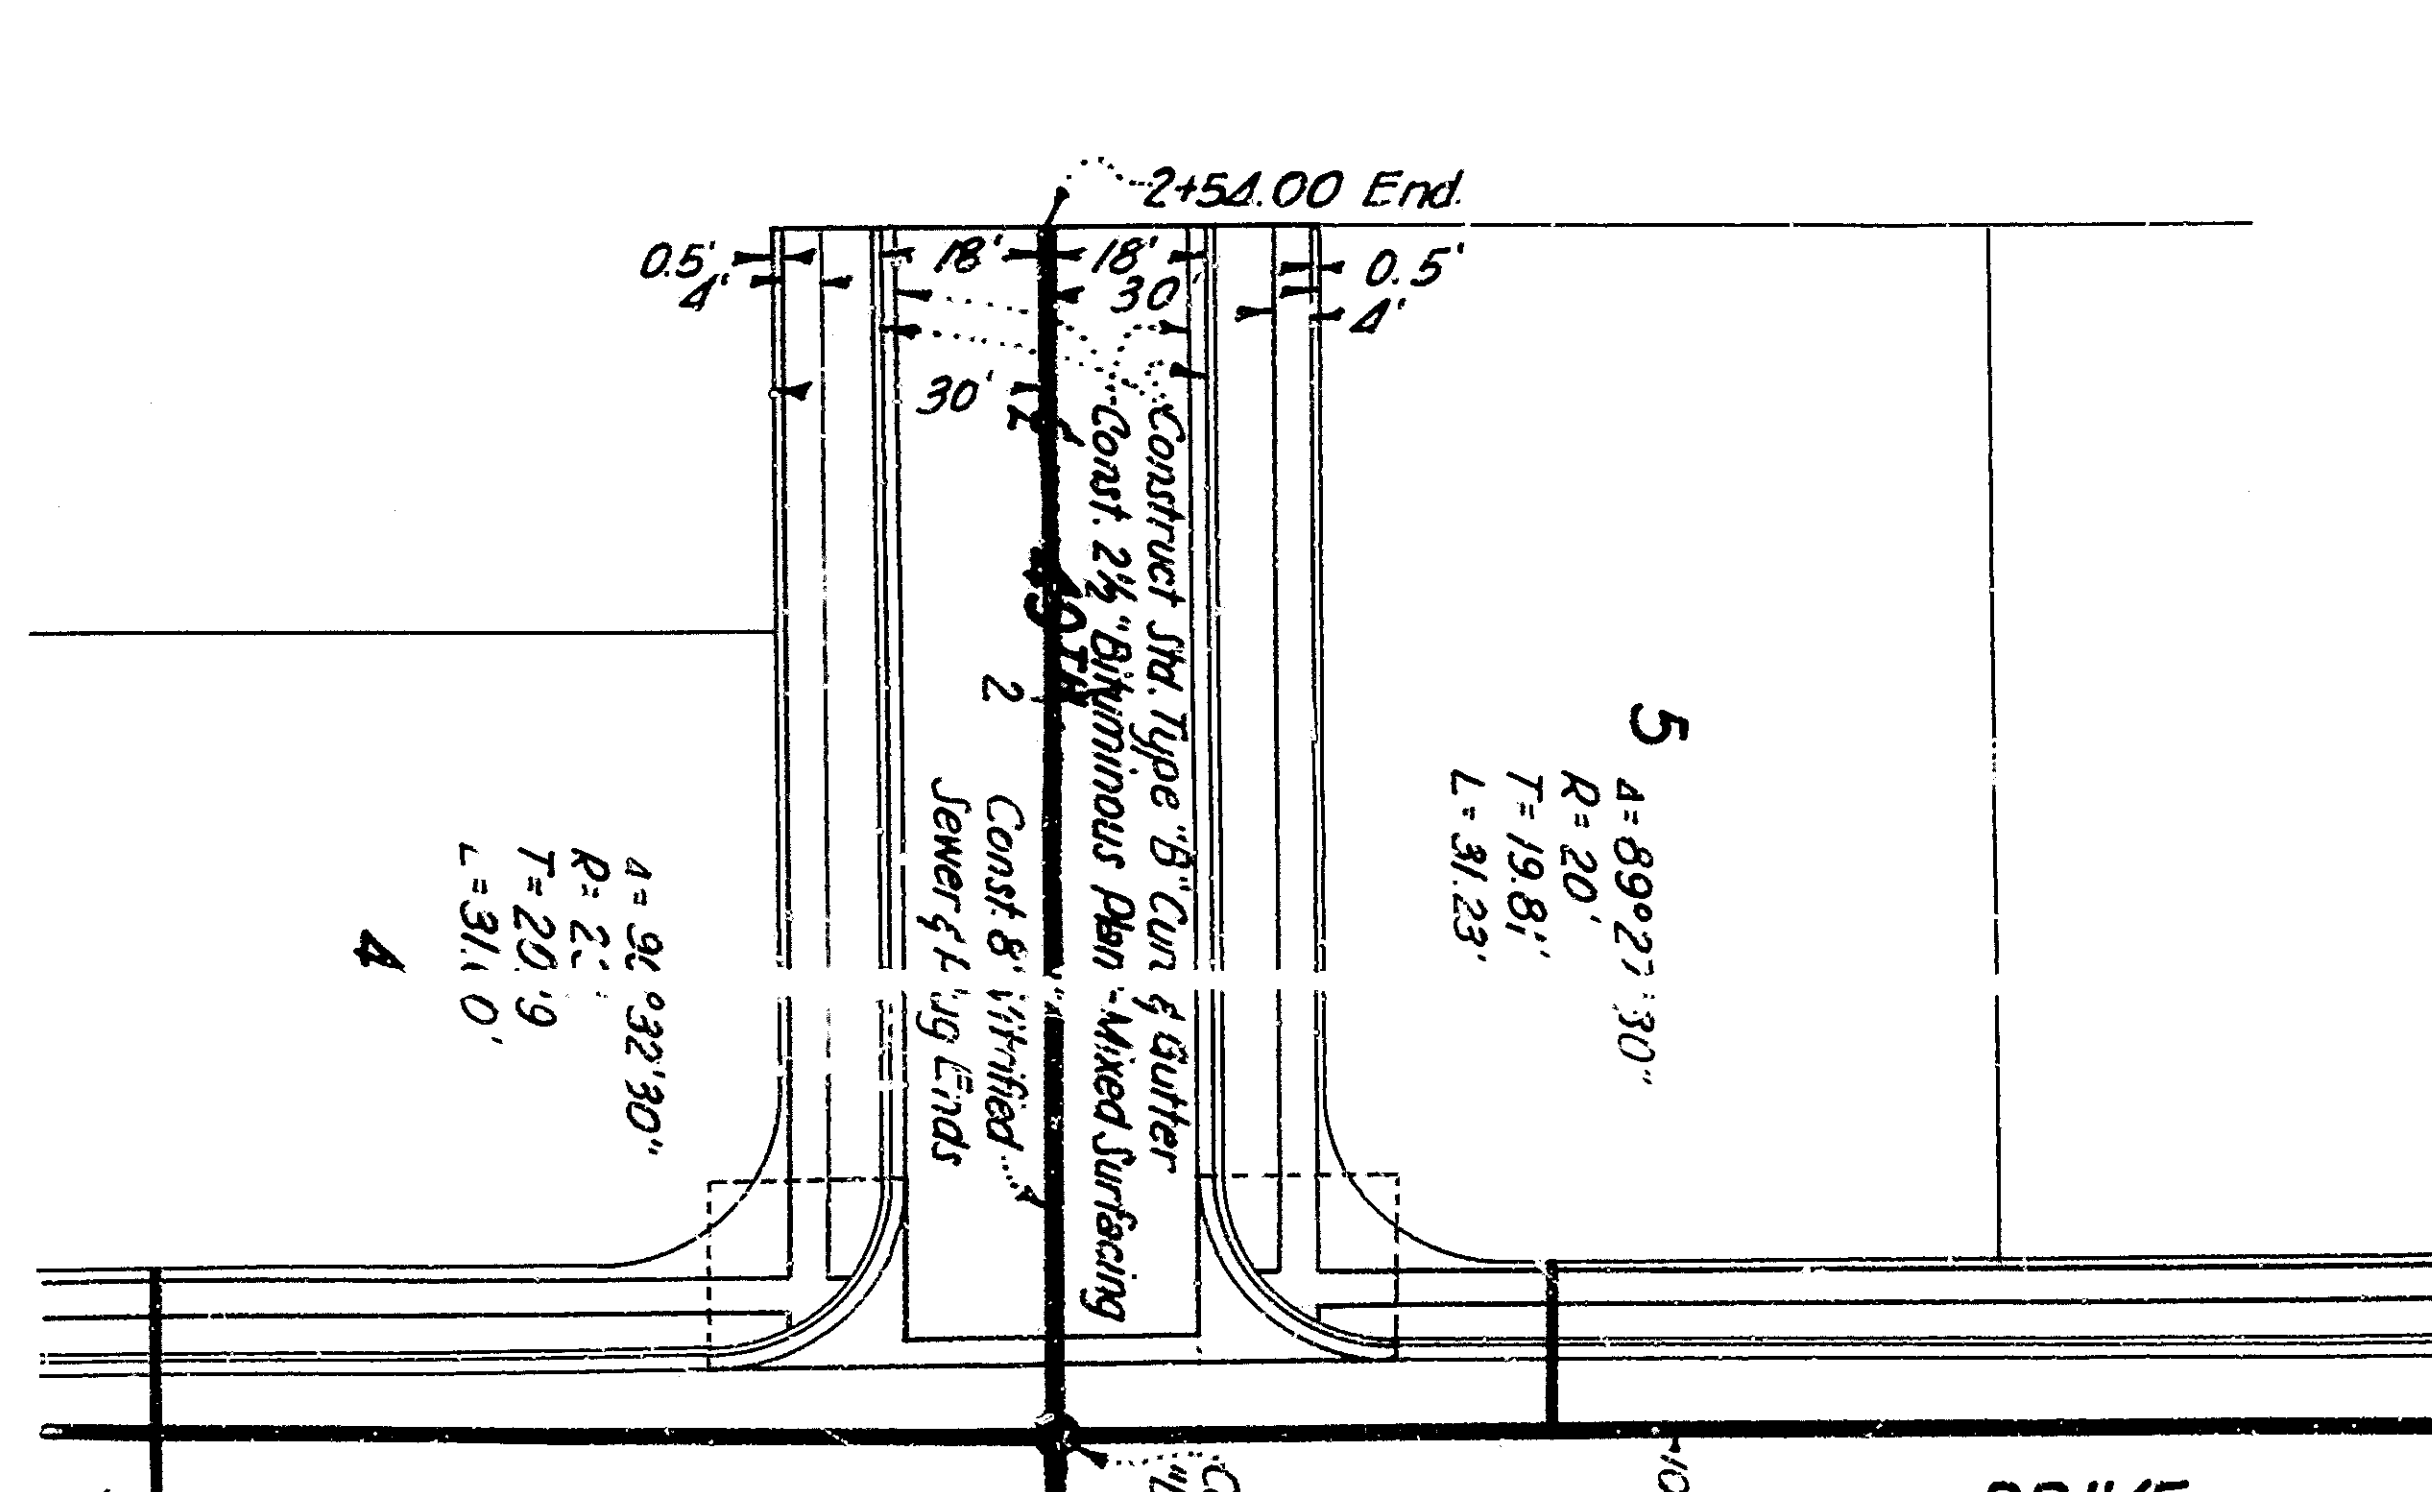


1/2" ON PAPER
 CORNER 1/4"

 


PROFILE SCALES:
 HORIZONTAL 1"=40'
 VERTICAL 1"=4'

PLAN SCALE 1"=40'

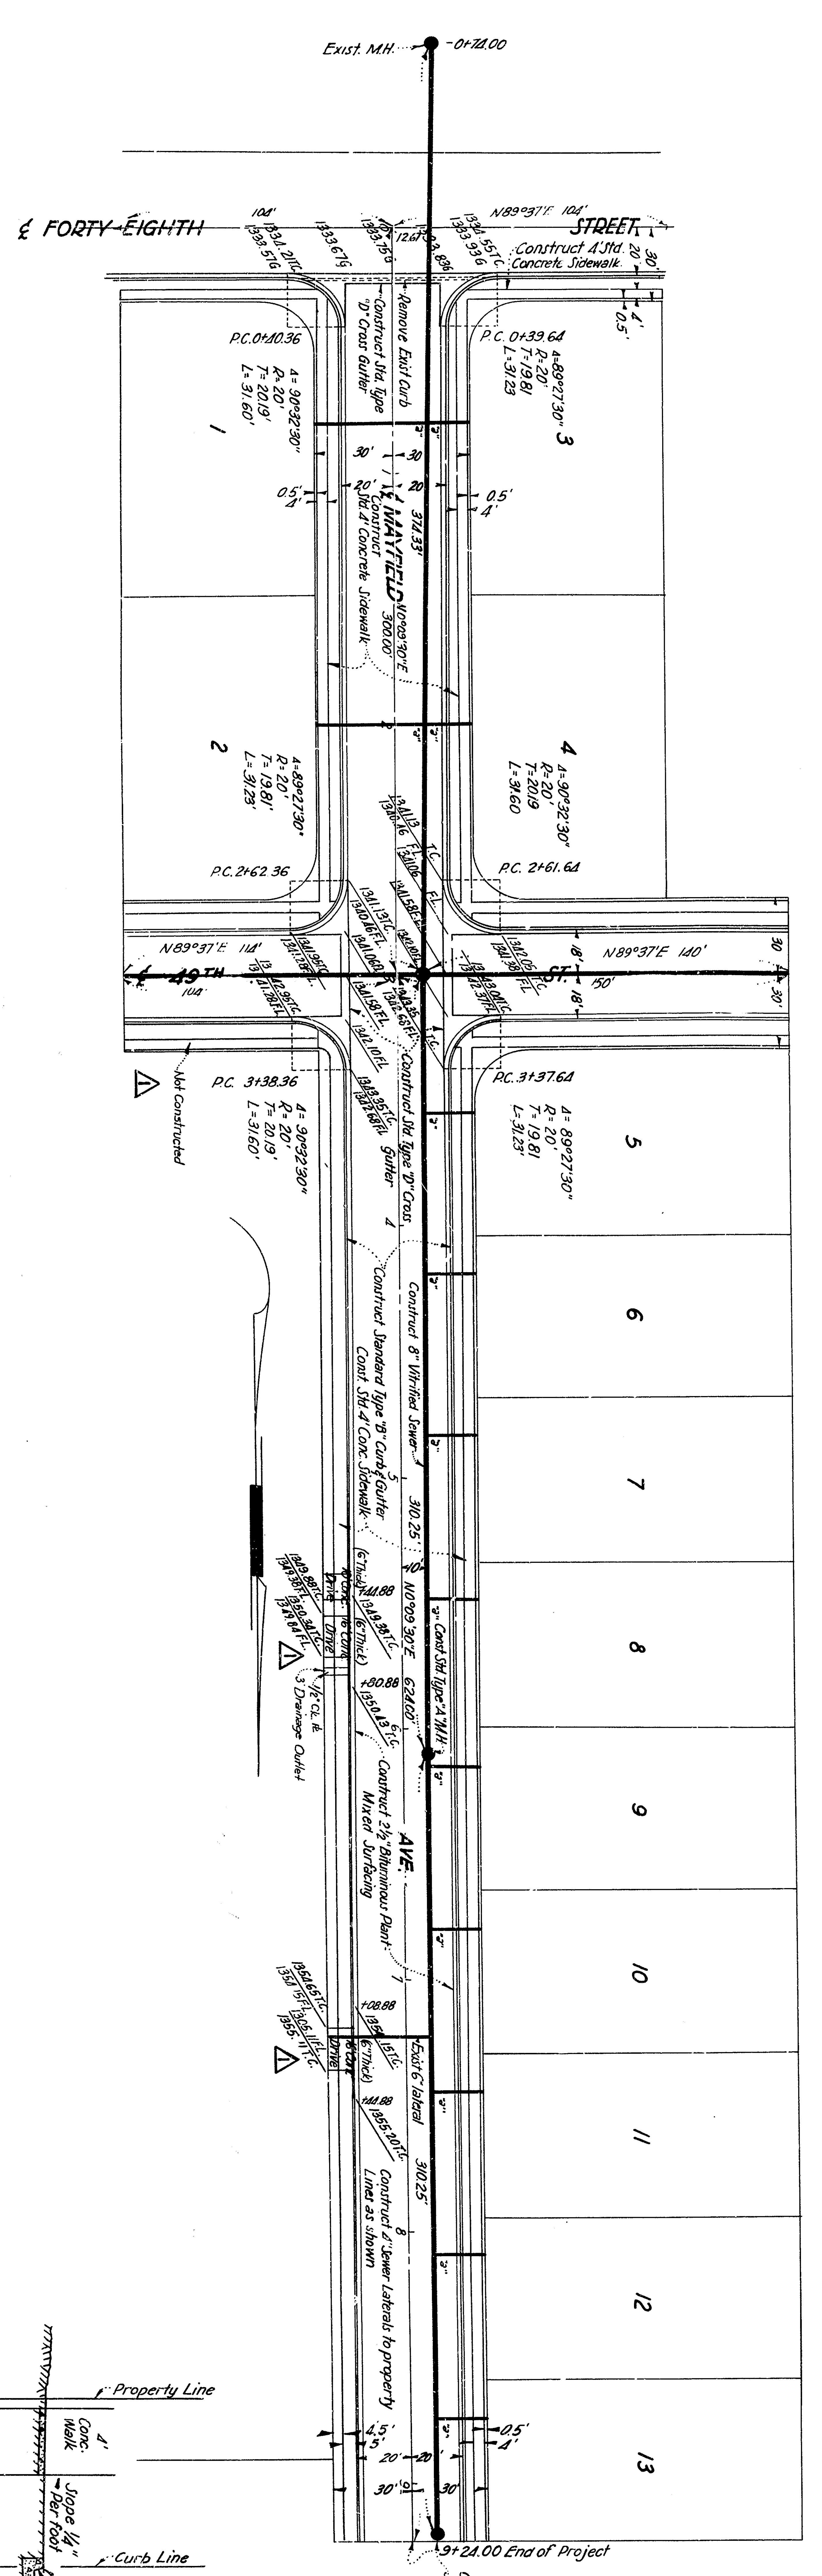


TYPICAL CROSSL-SECTION
 MAYFIELD AVE - 49TH ST.
 SCALE 1"=6'

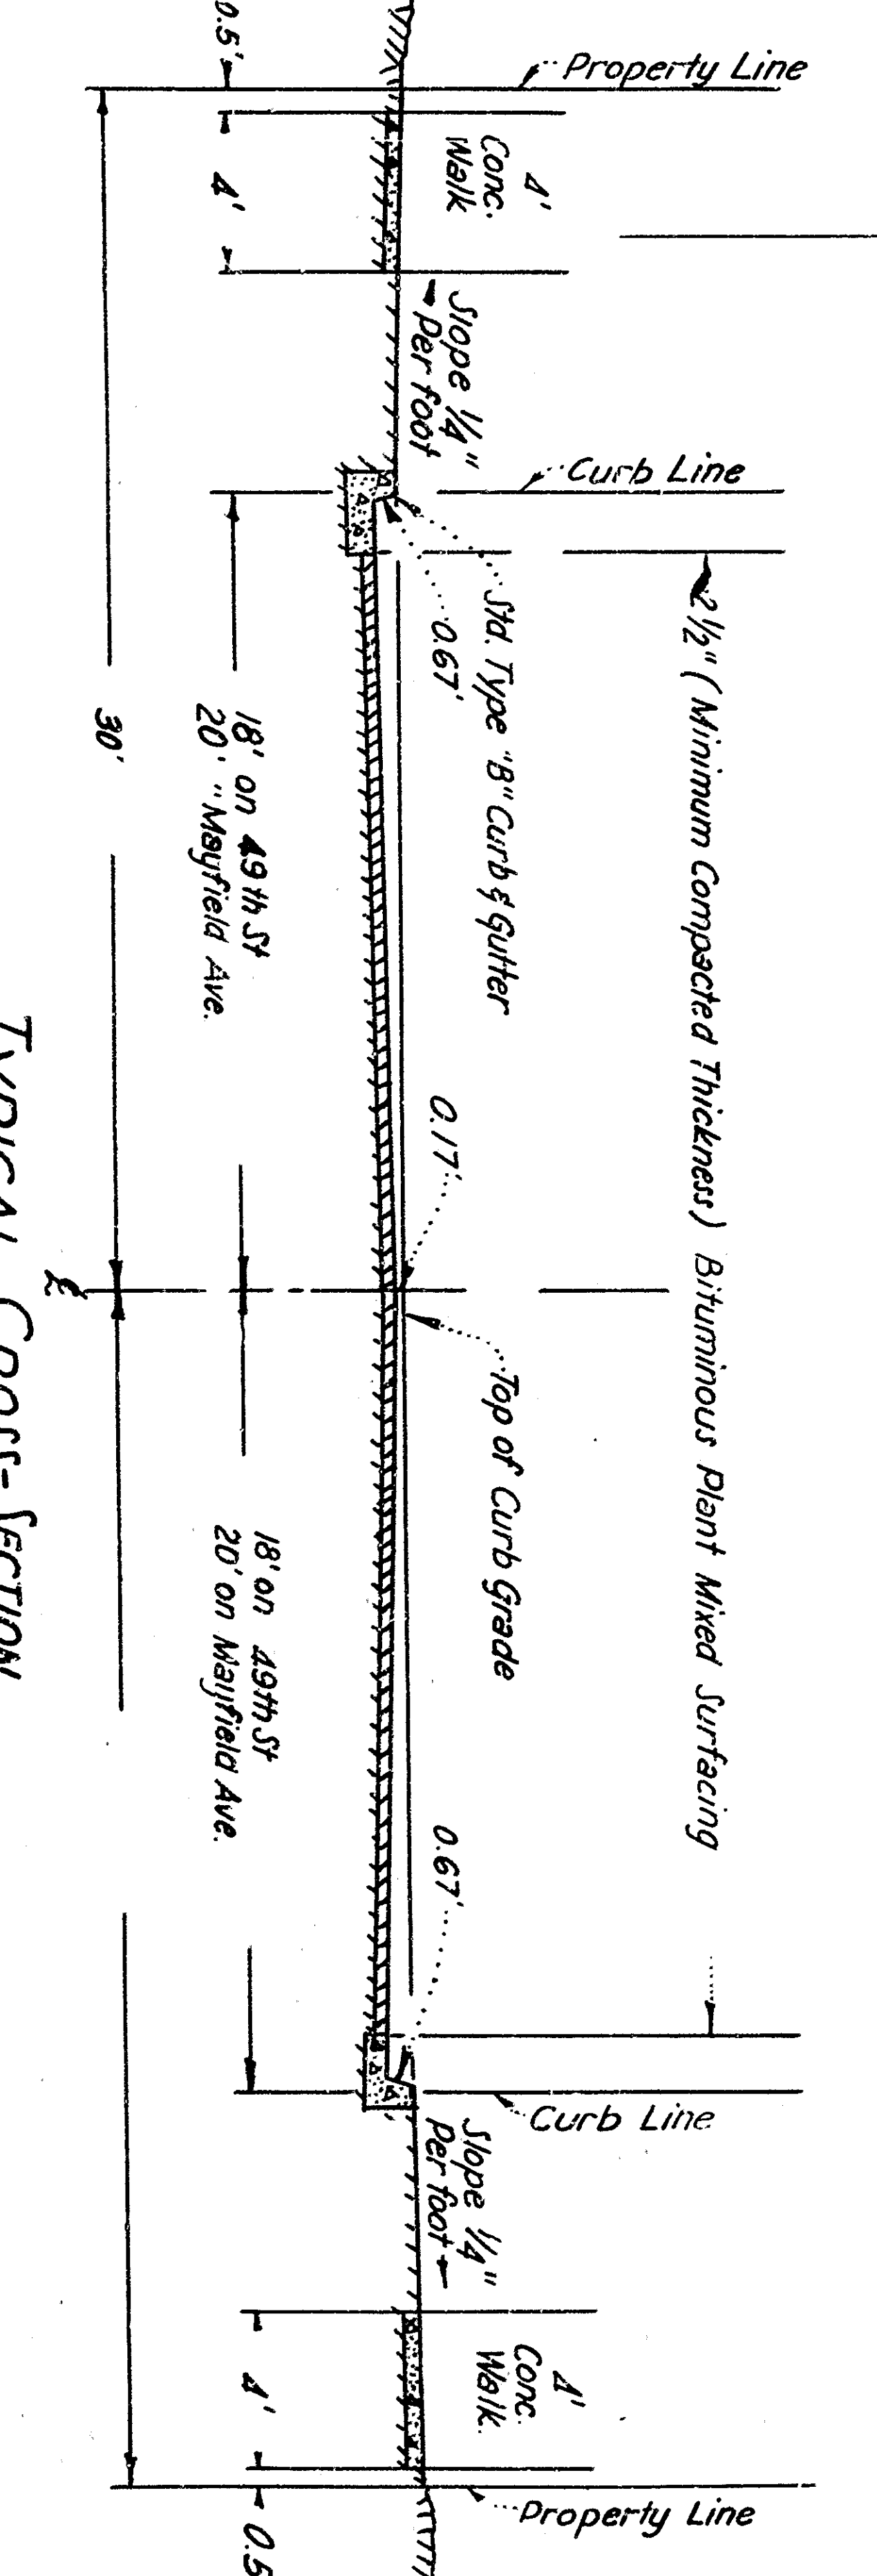


NOTE:
 5.11' curb with constructed adjacent to curb on East side of Mayfield Ave from 49th St. to Sta. 9+24.00

NOTE:
 1/11' work embedded on these plans shall be done in conformity with applicable provisions of specifications No. 2022.

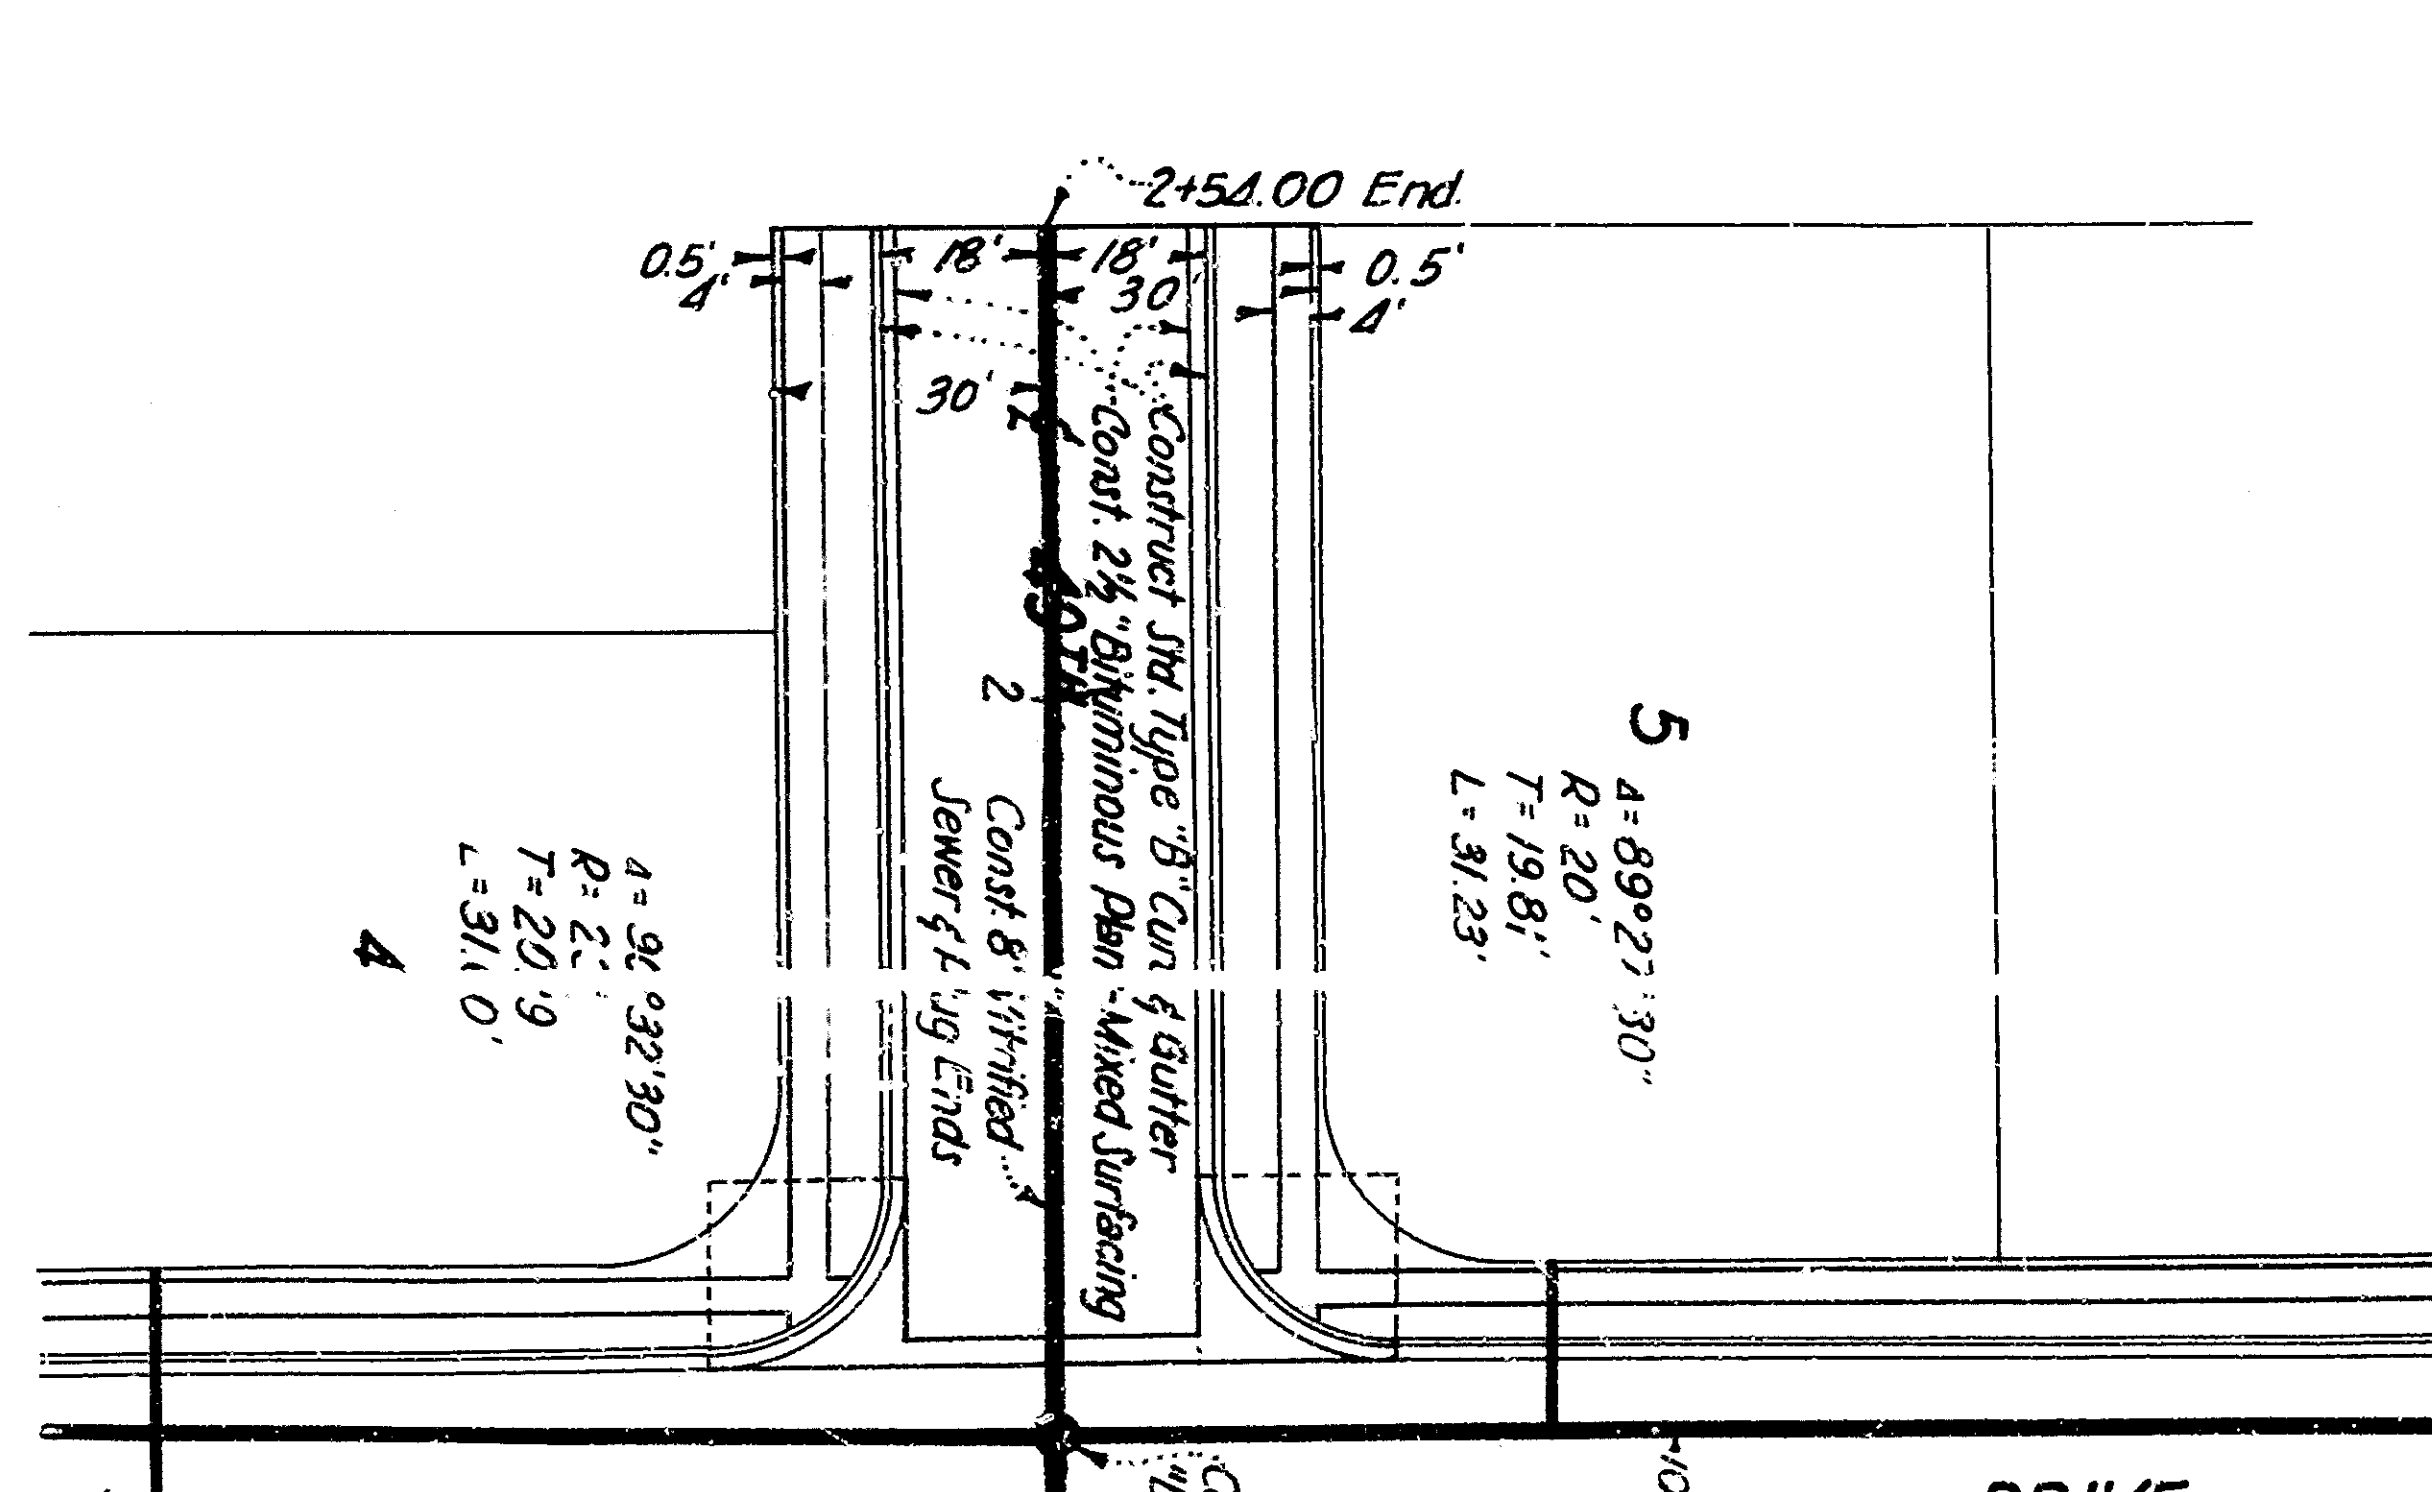


1/4" ON PAPER
 CORNER 1/4"

 

PROFILE SCALES:
HORIZONTAL 1"=40'
VERTICAL 1"=4'



PLAN SCALE 1"=40'

NOTE: 1/11 Work embodied on these plans shall be done in conformity with applicable provisions of specifications No. 2022.

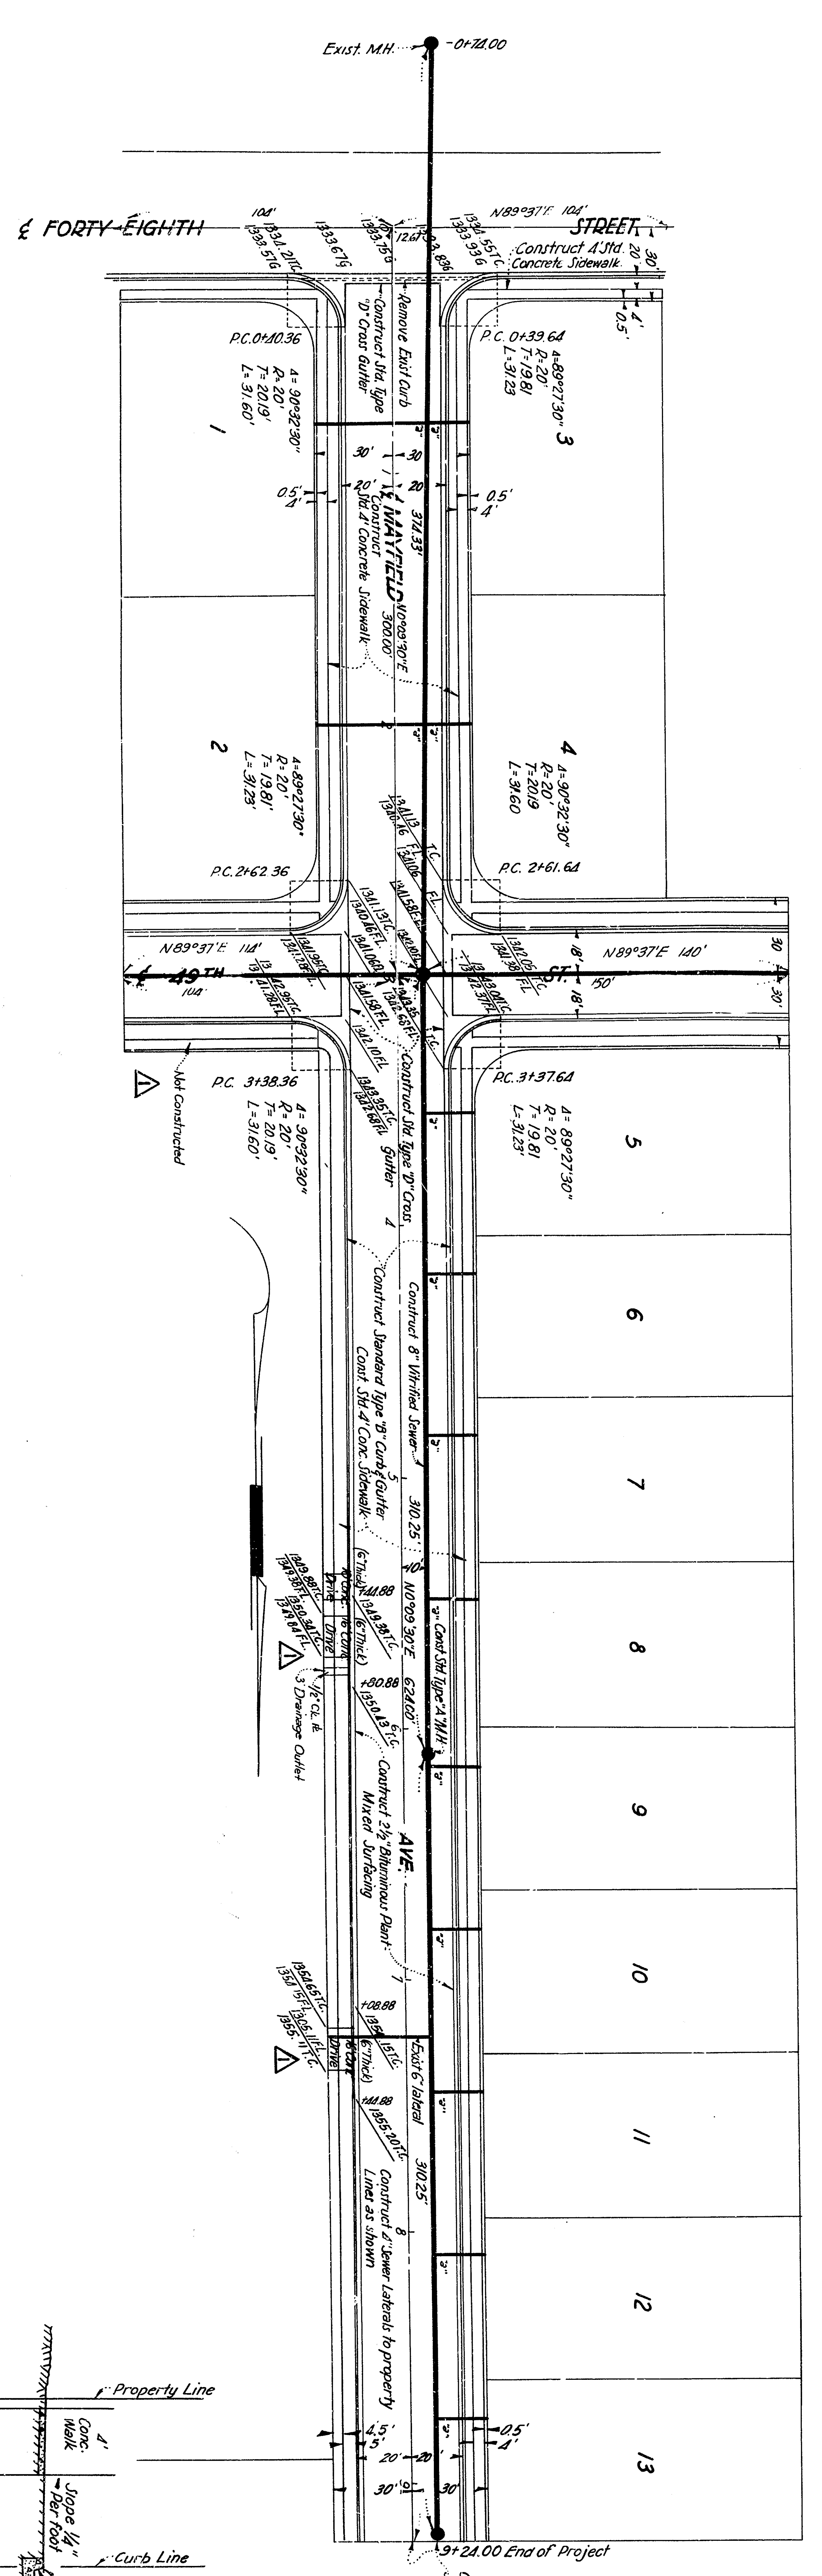

TYPICAL CROSSL-SECTION
MAYFIELD AVE - 49th ST.
SCALE 1"=6'

NOTE: 5.11. Concrete curb, constructed adjacent to curb on East side of Mayfield Ave from 49th St. to Sta. 9+24.00

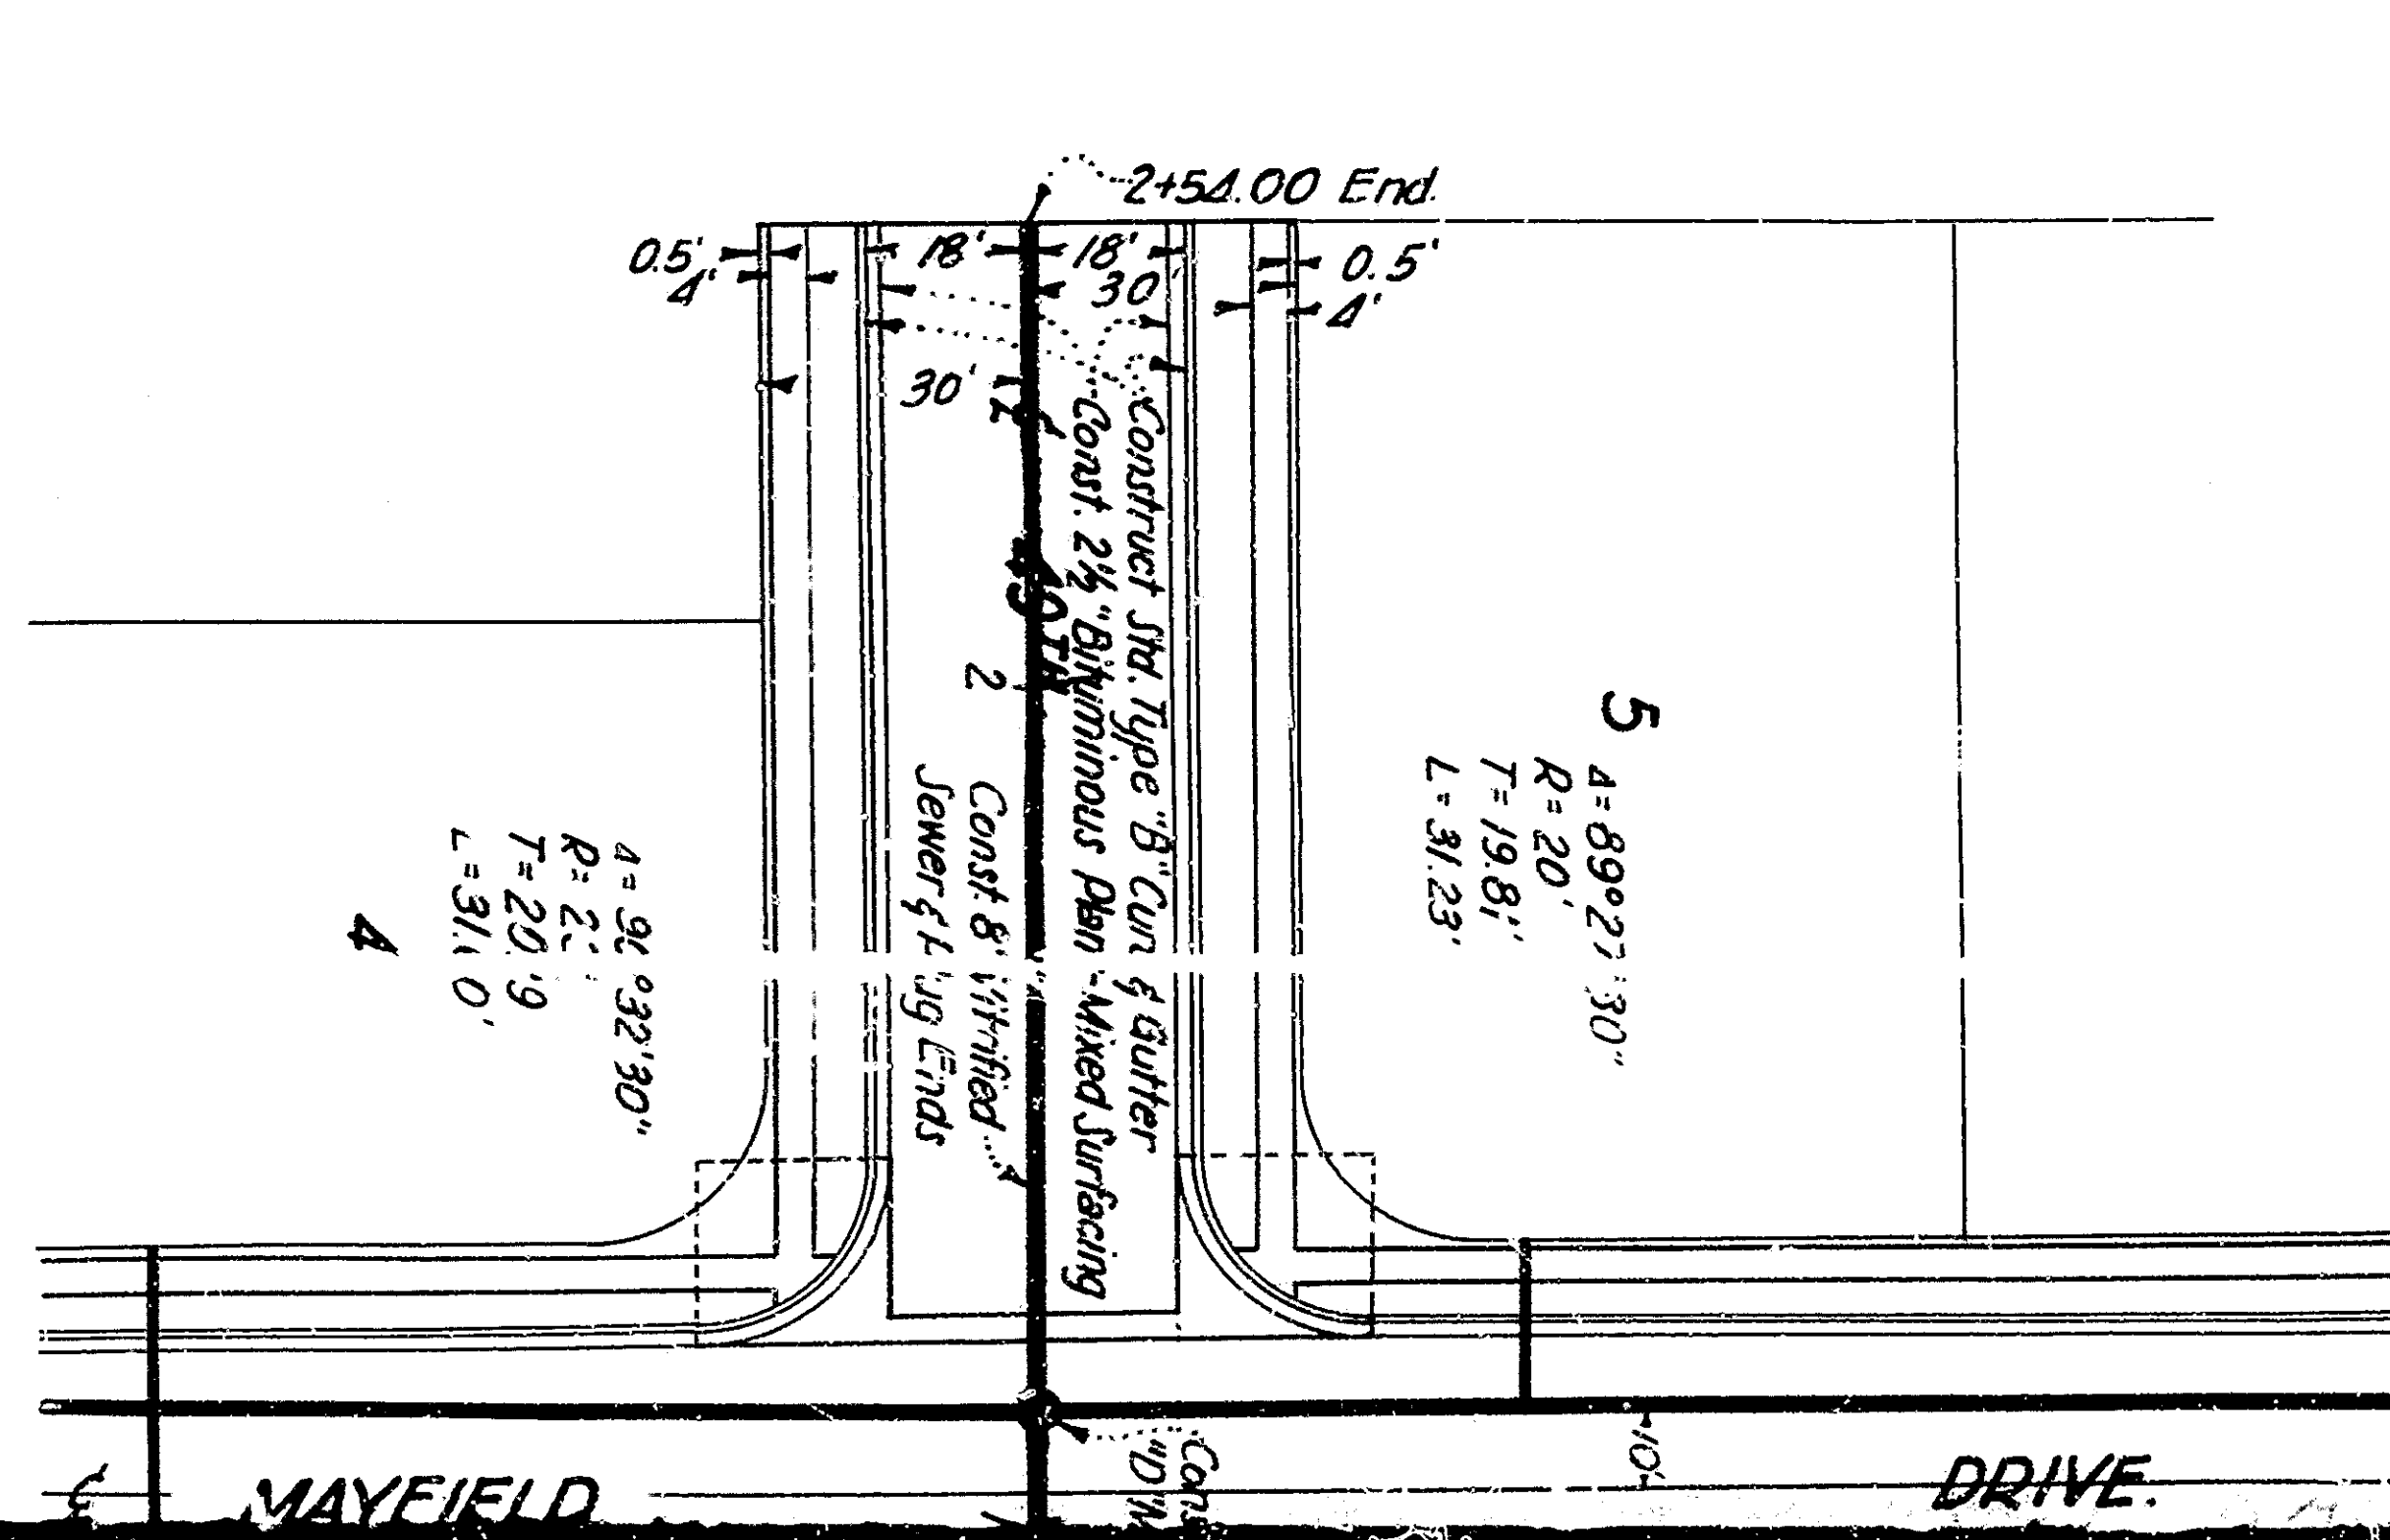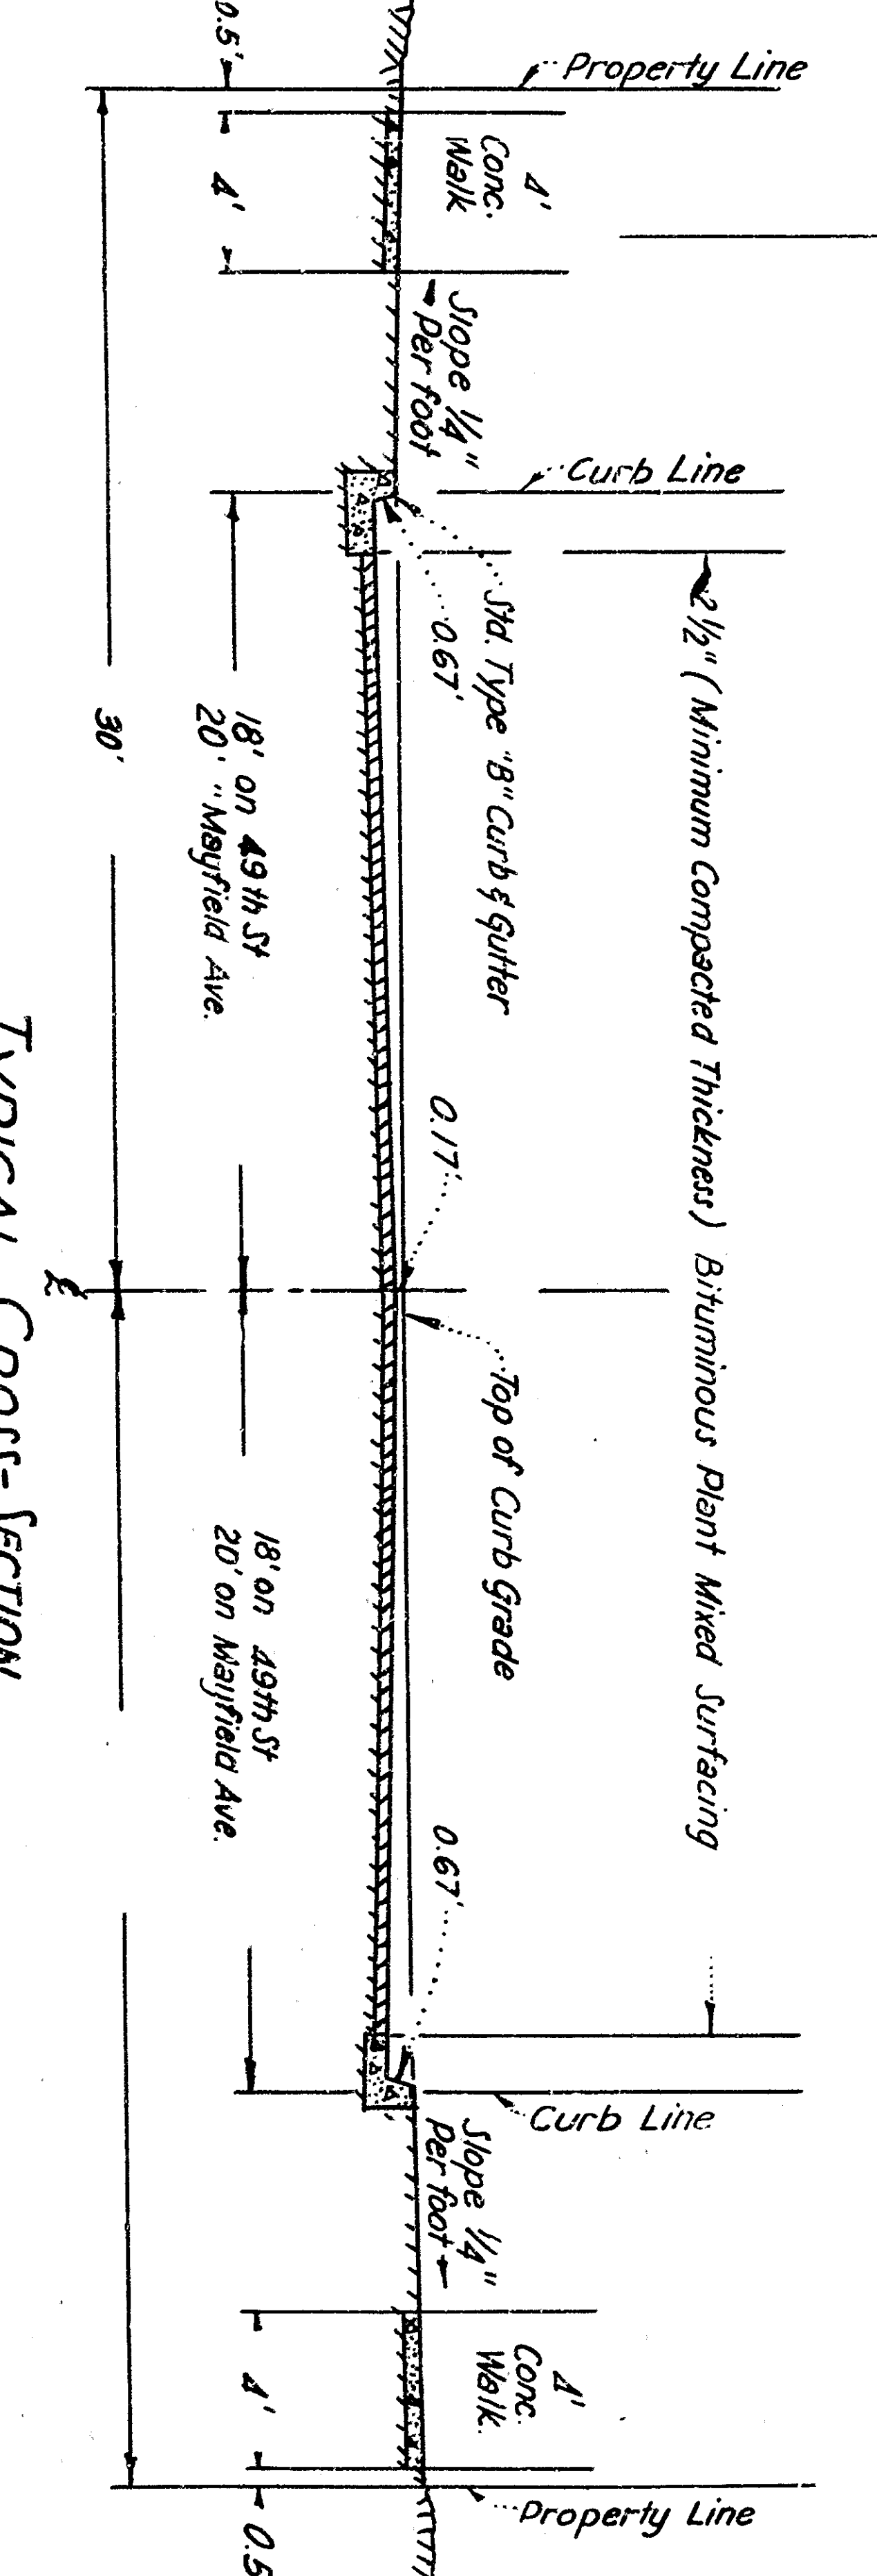

1/4\"/>