
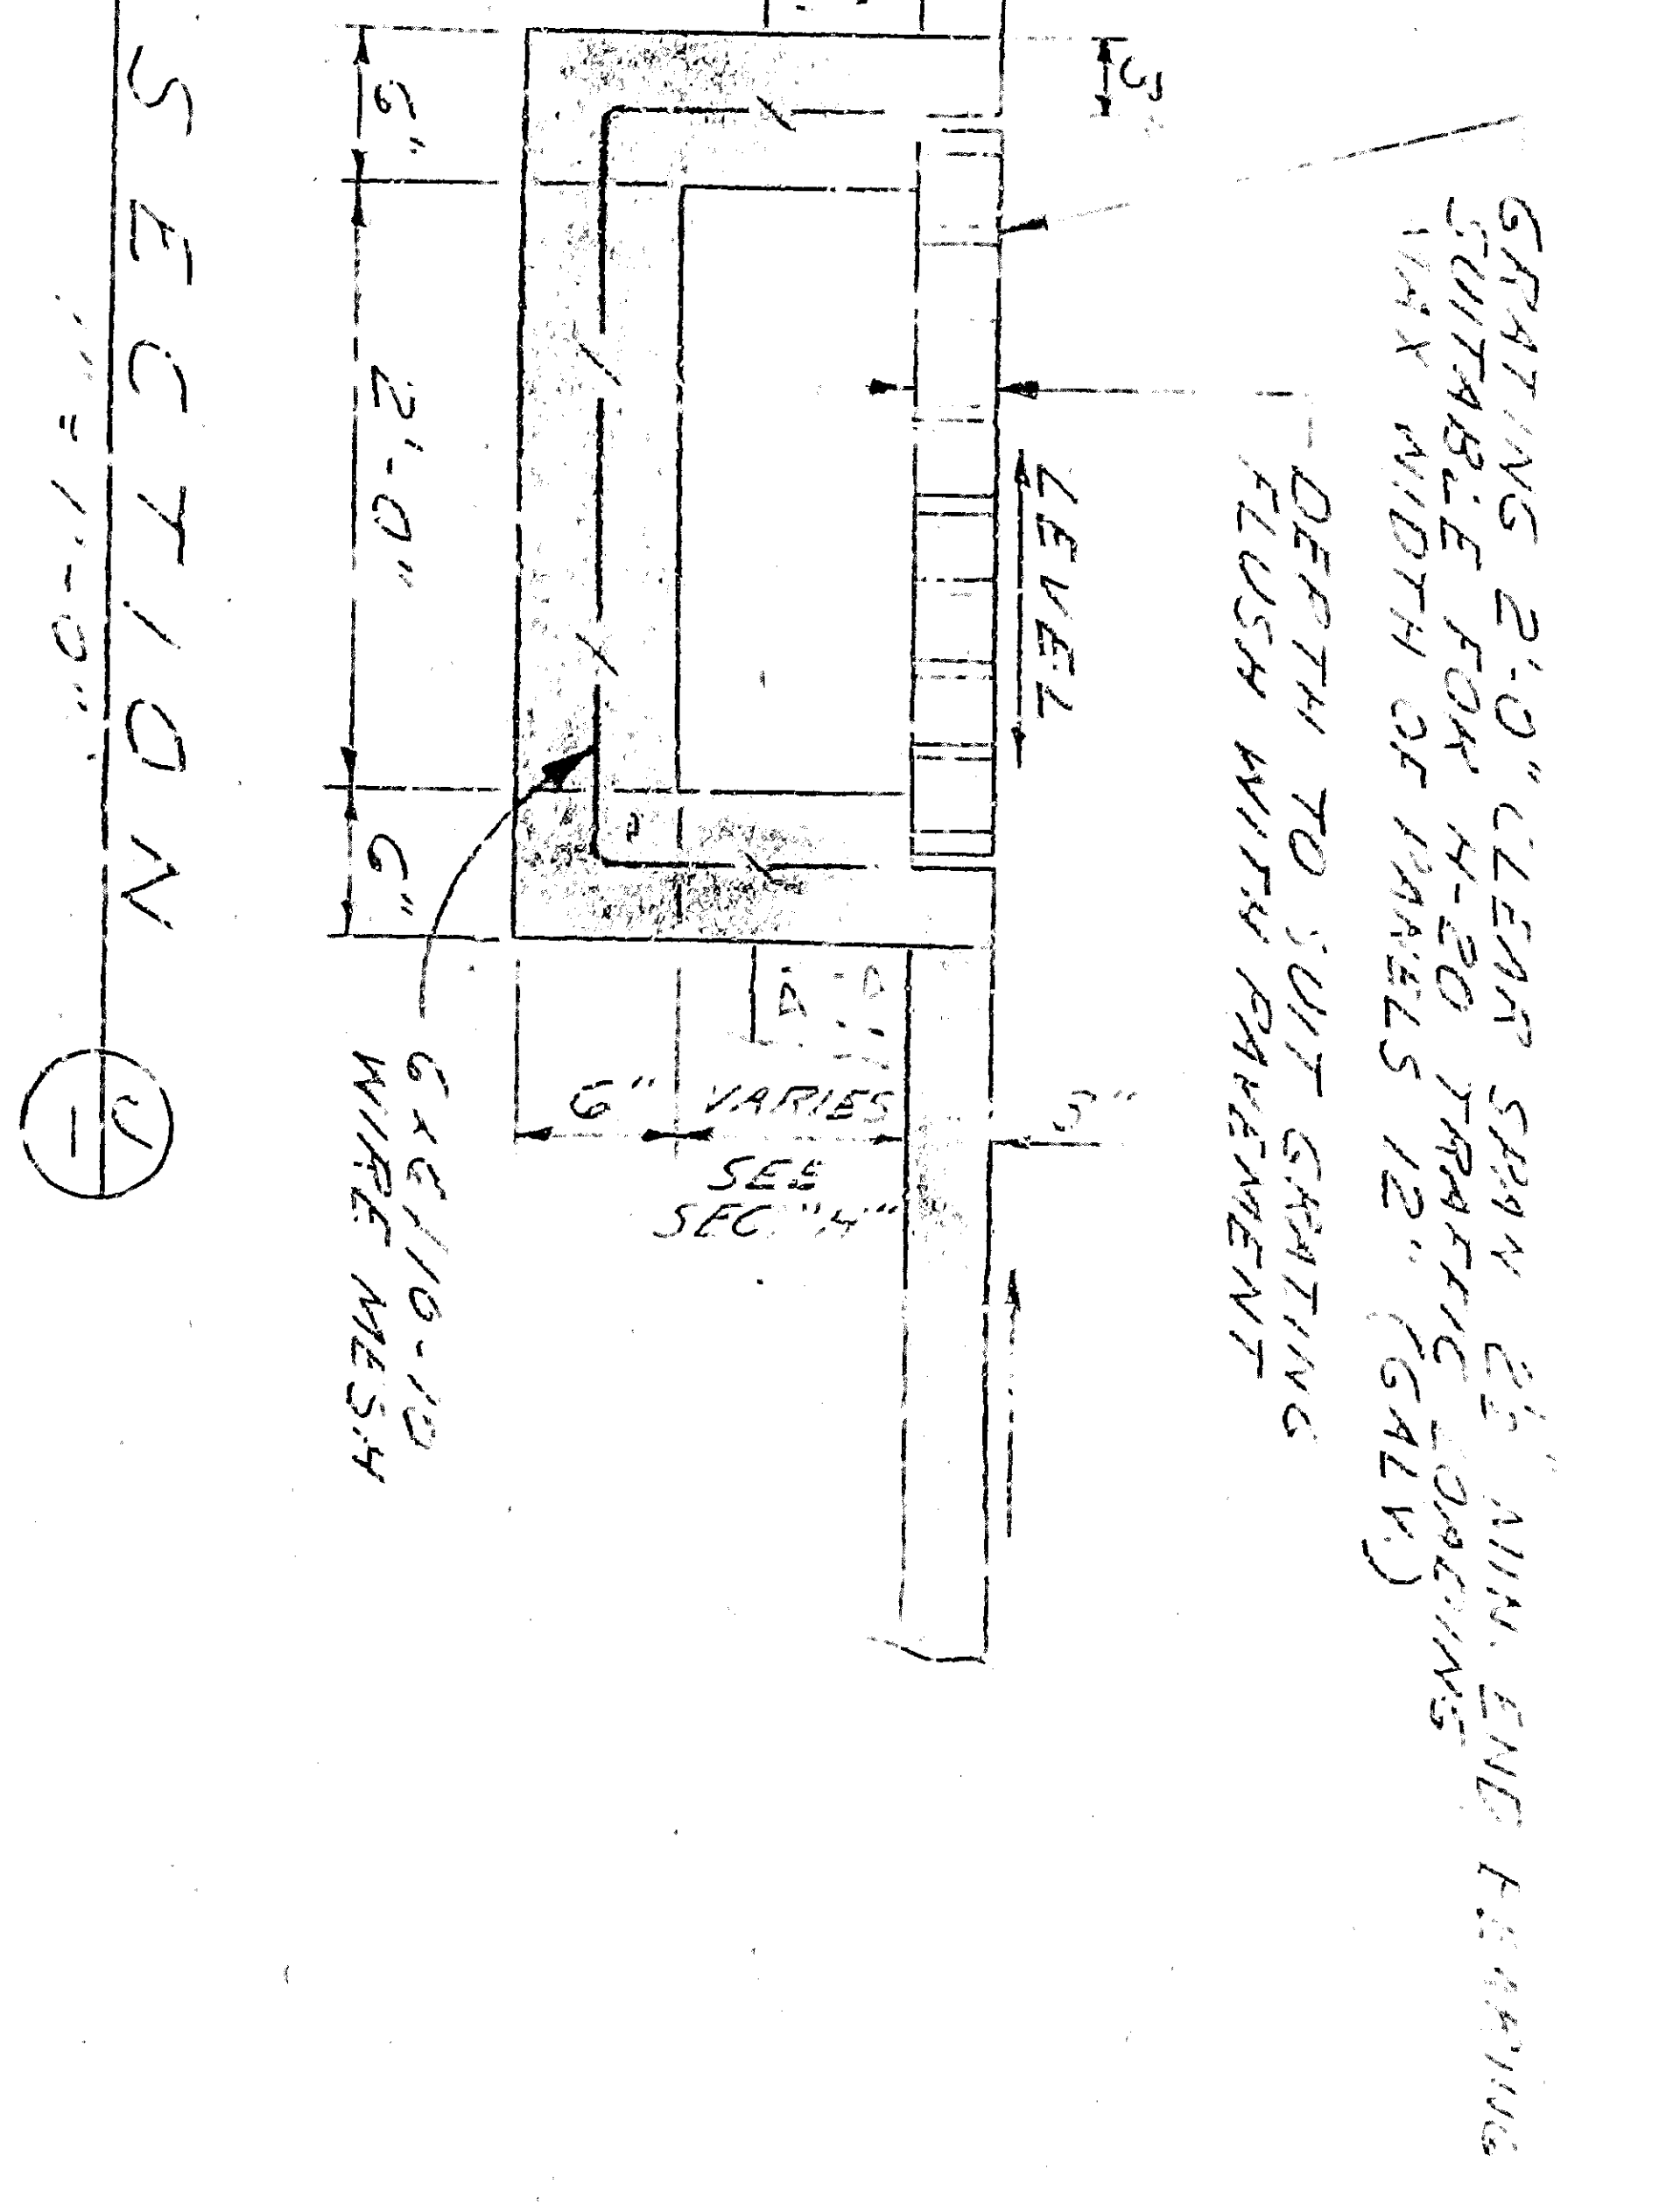
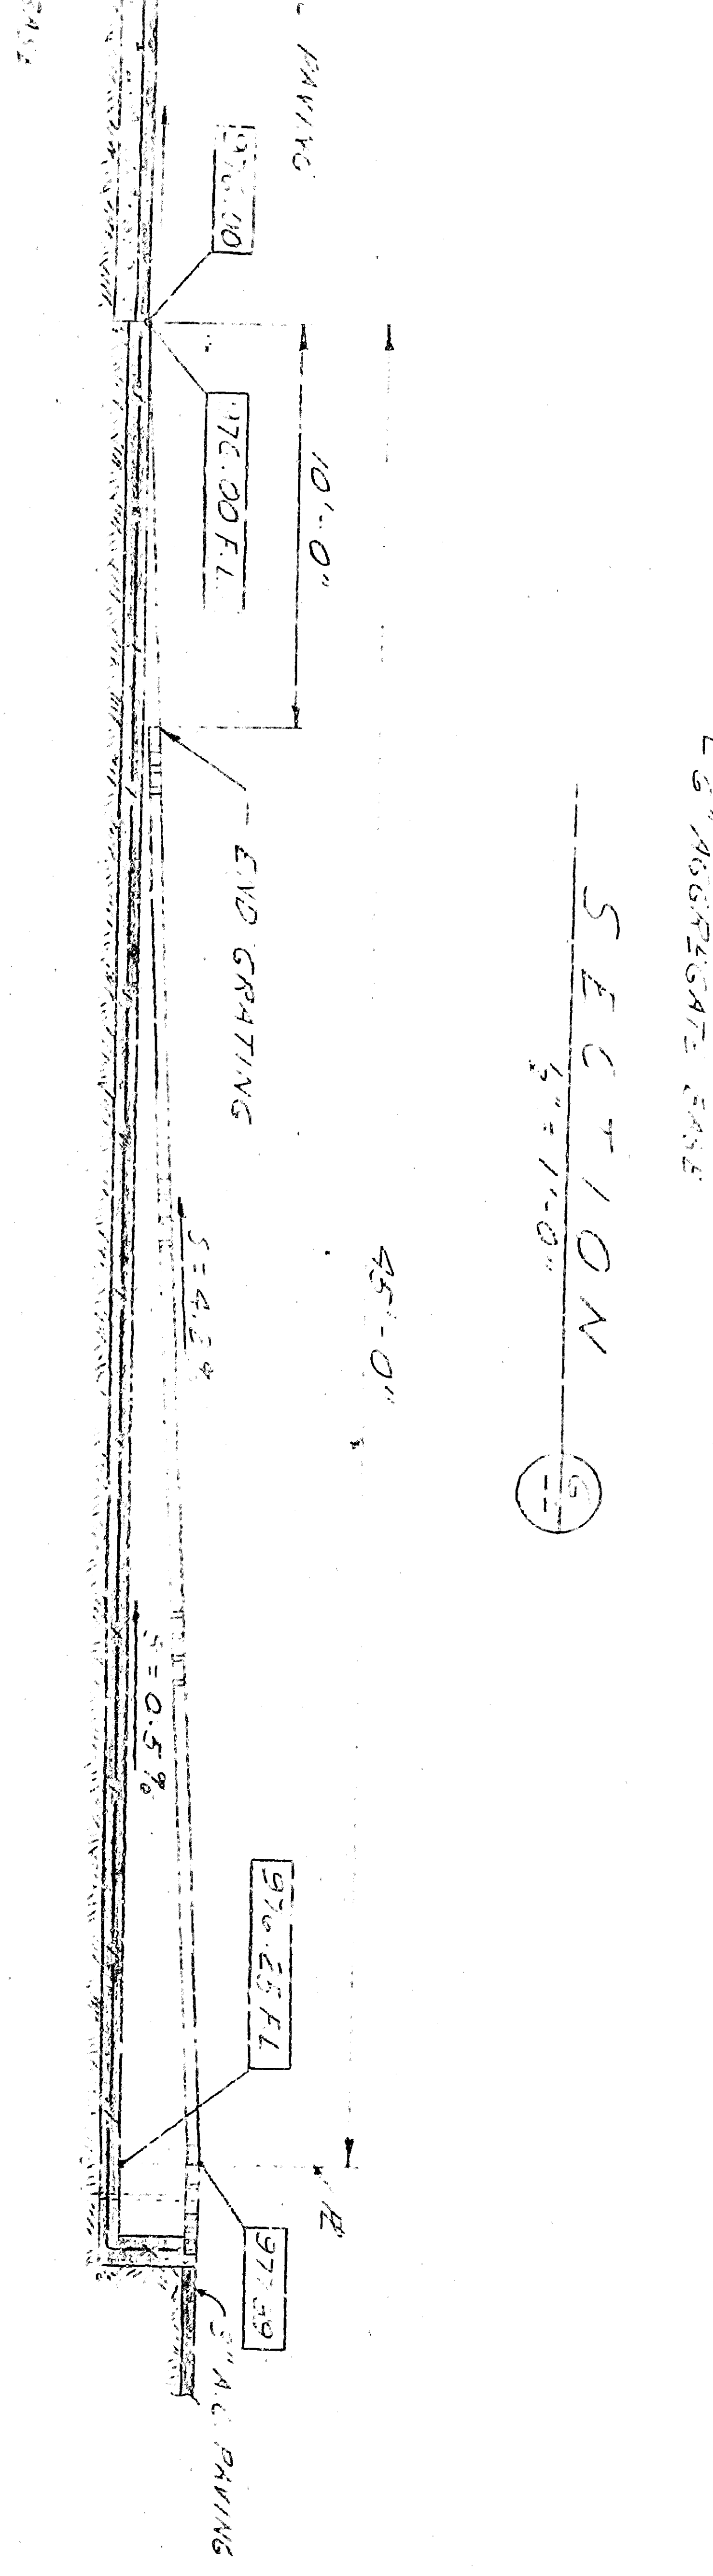
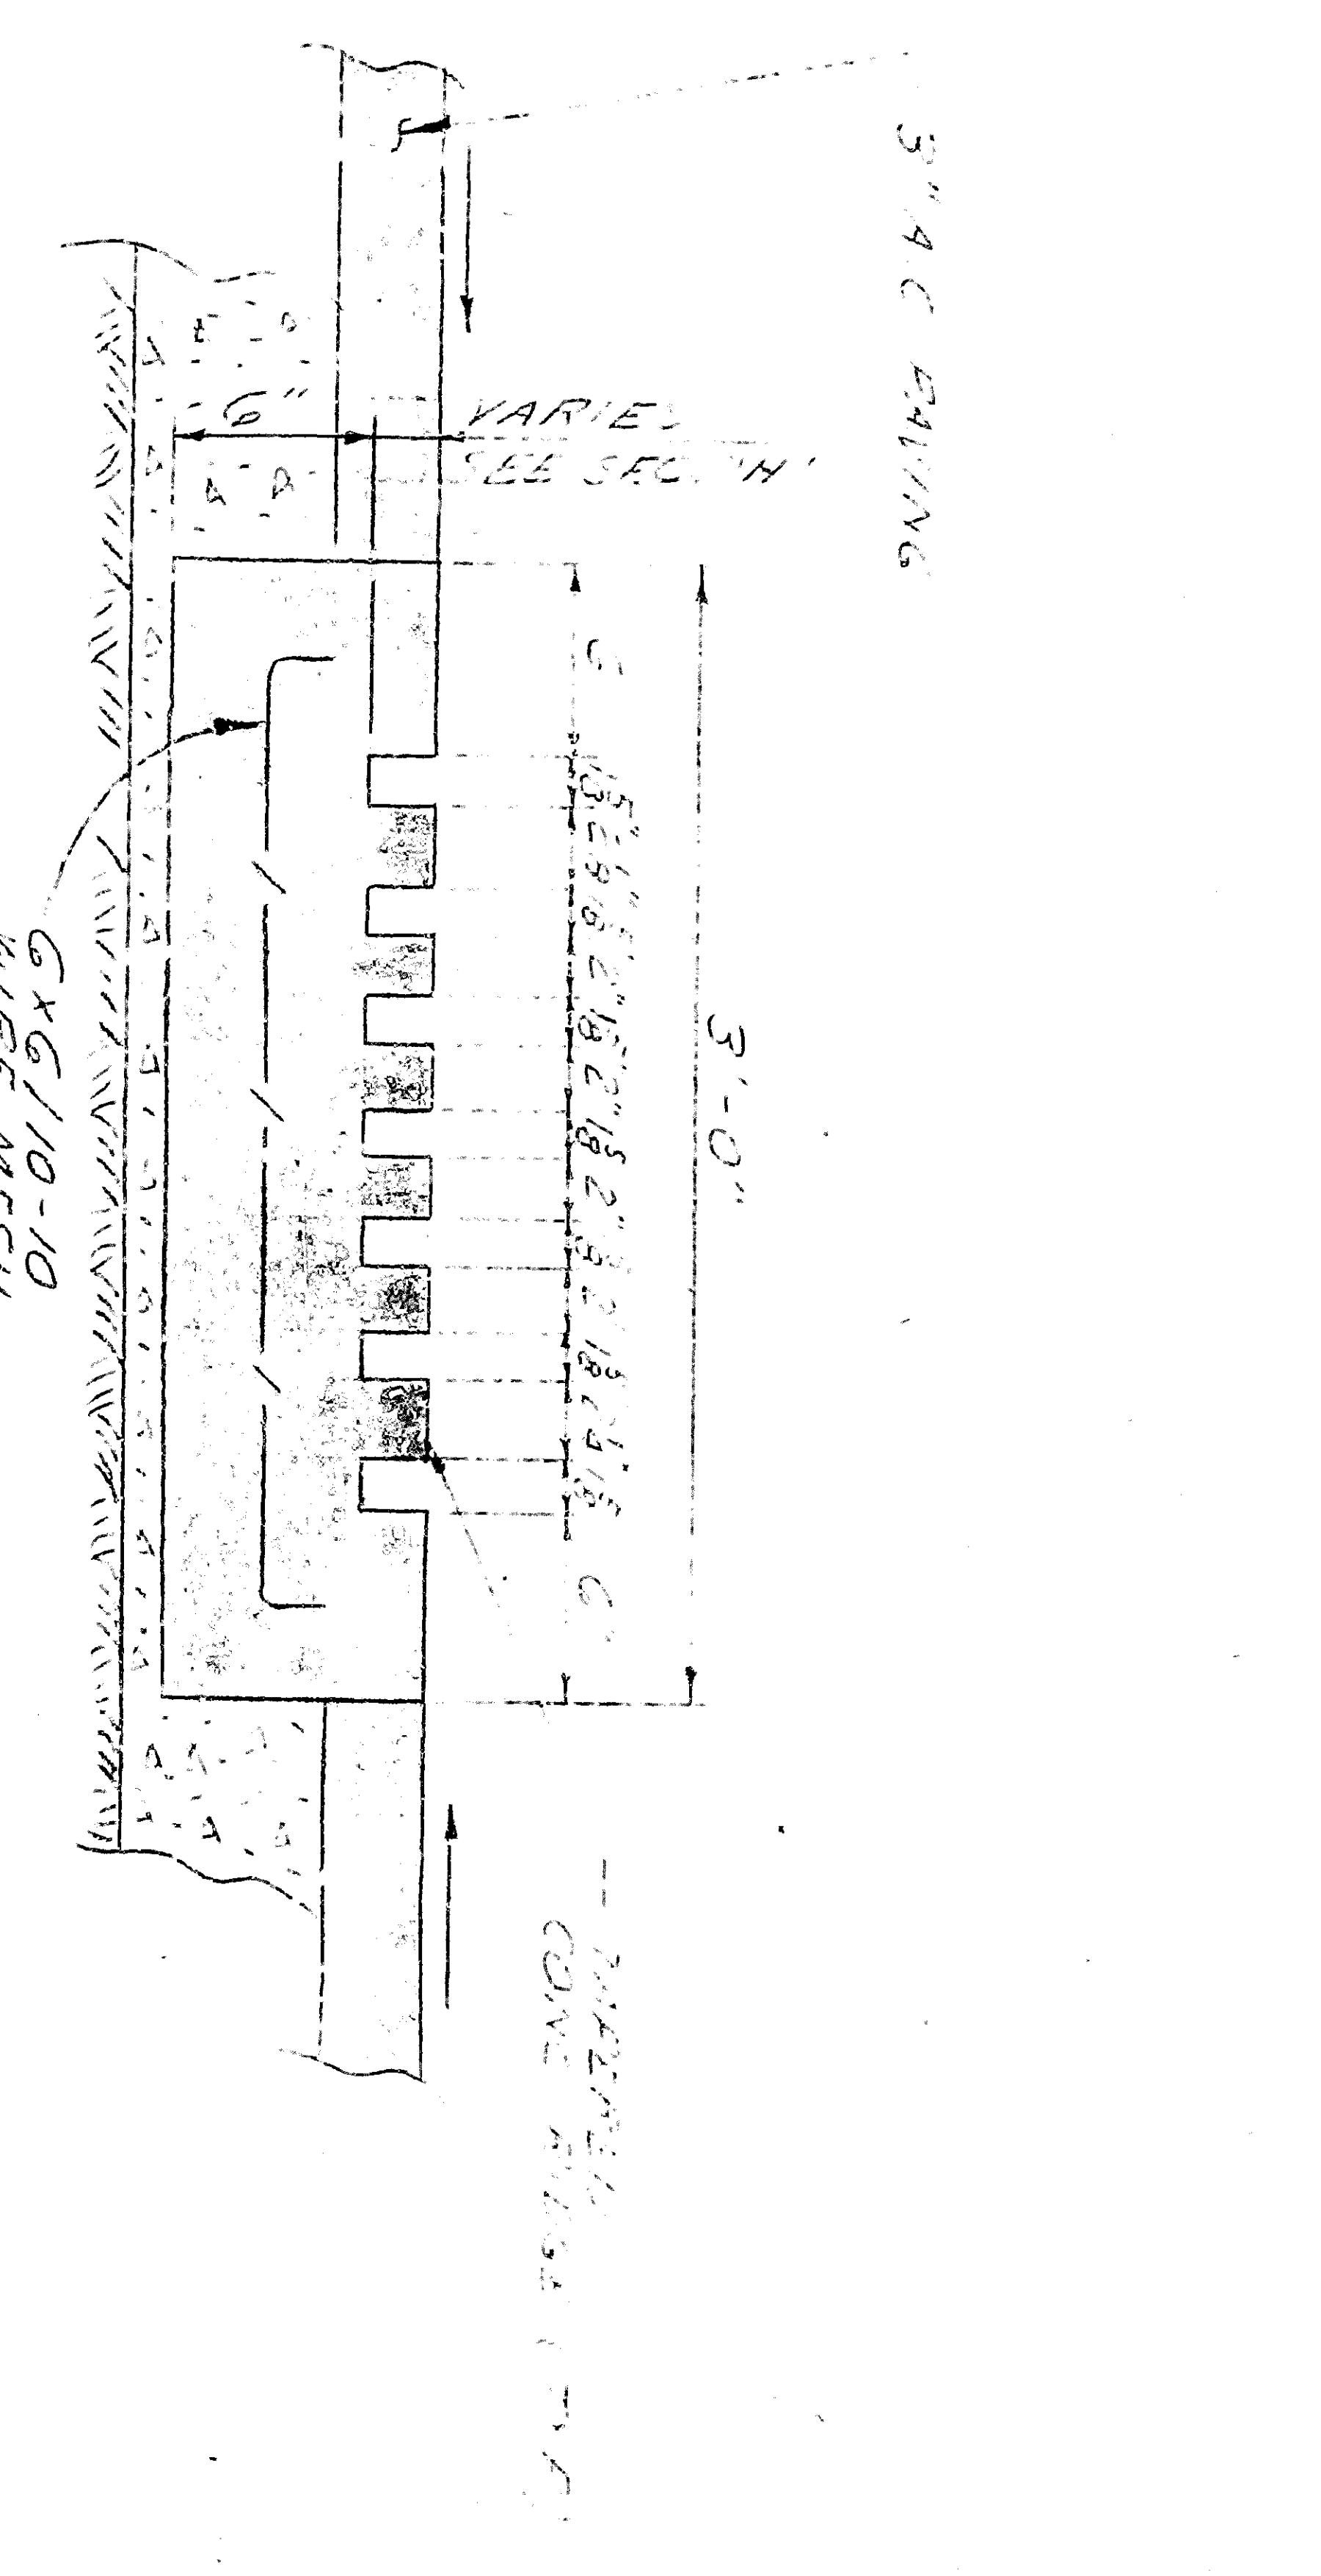
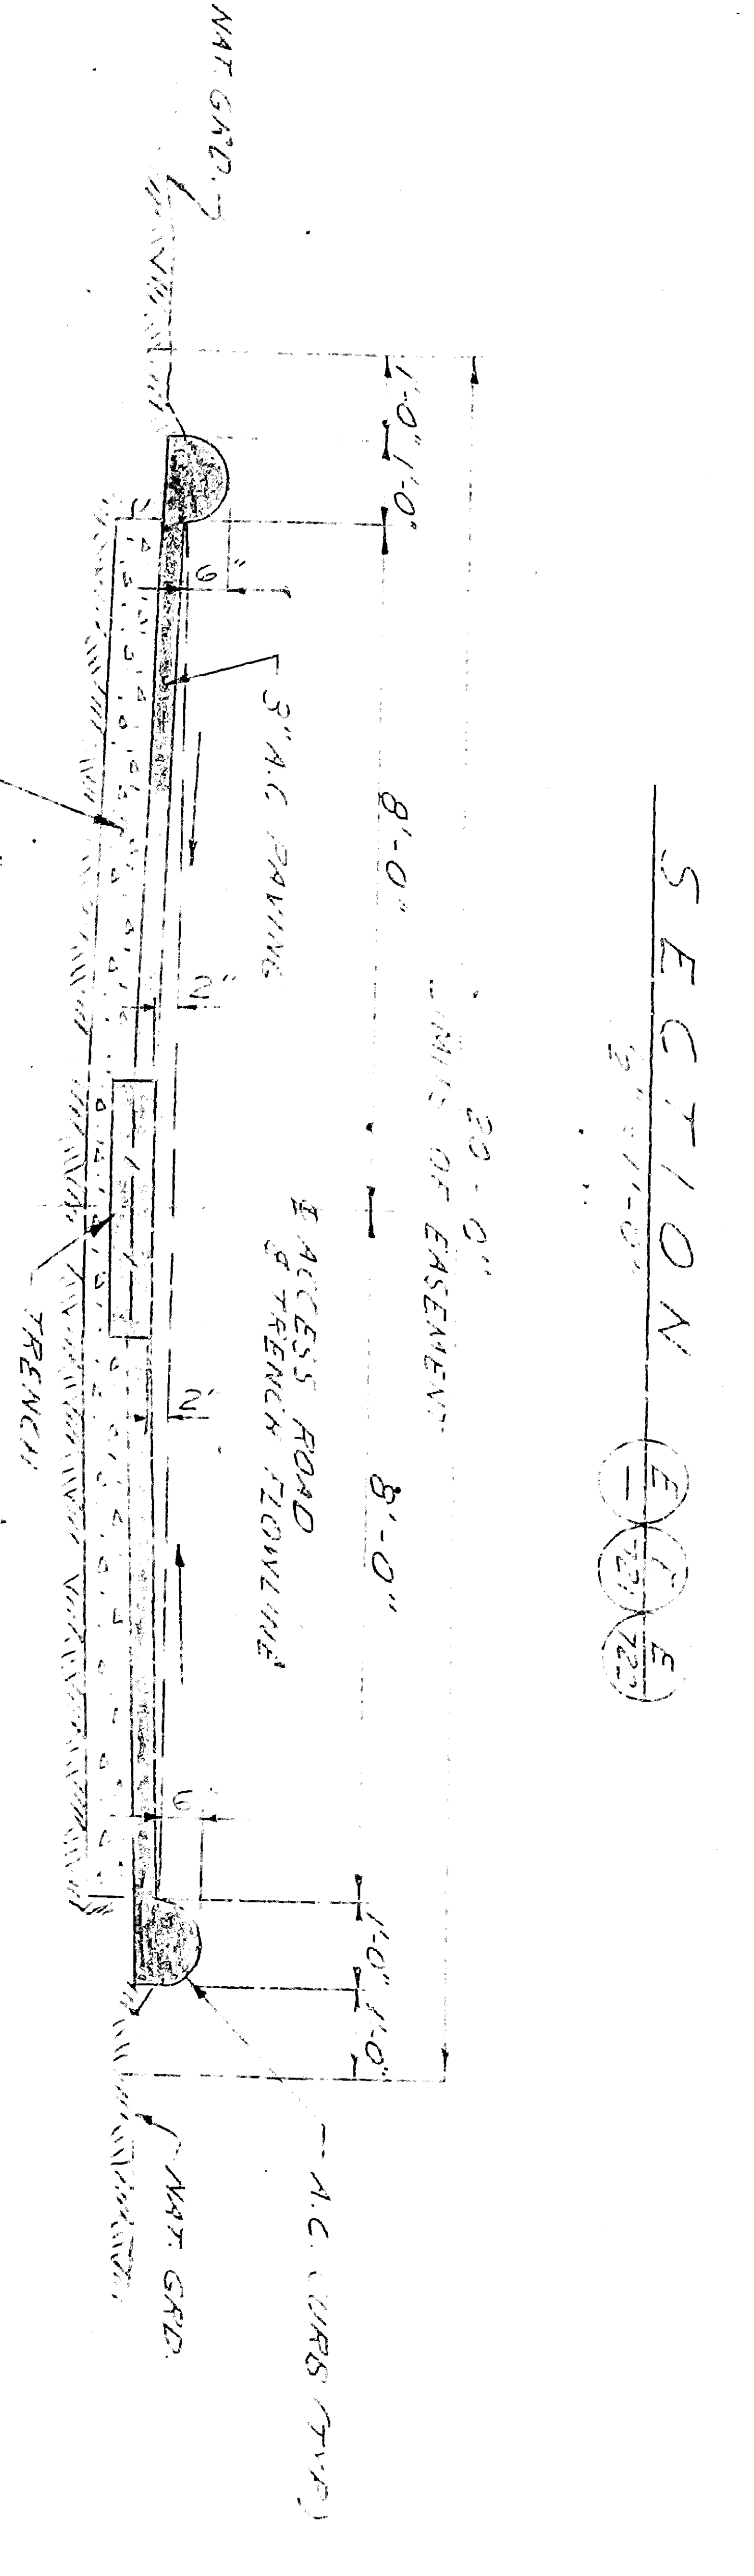
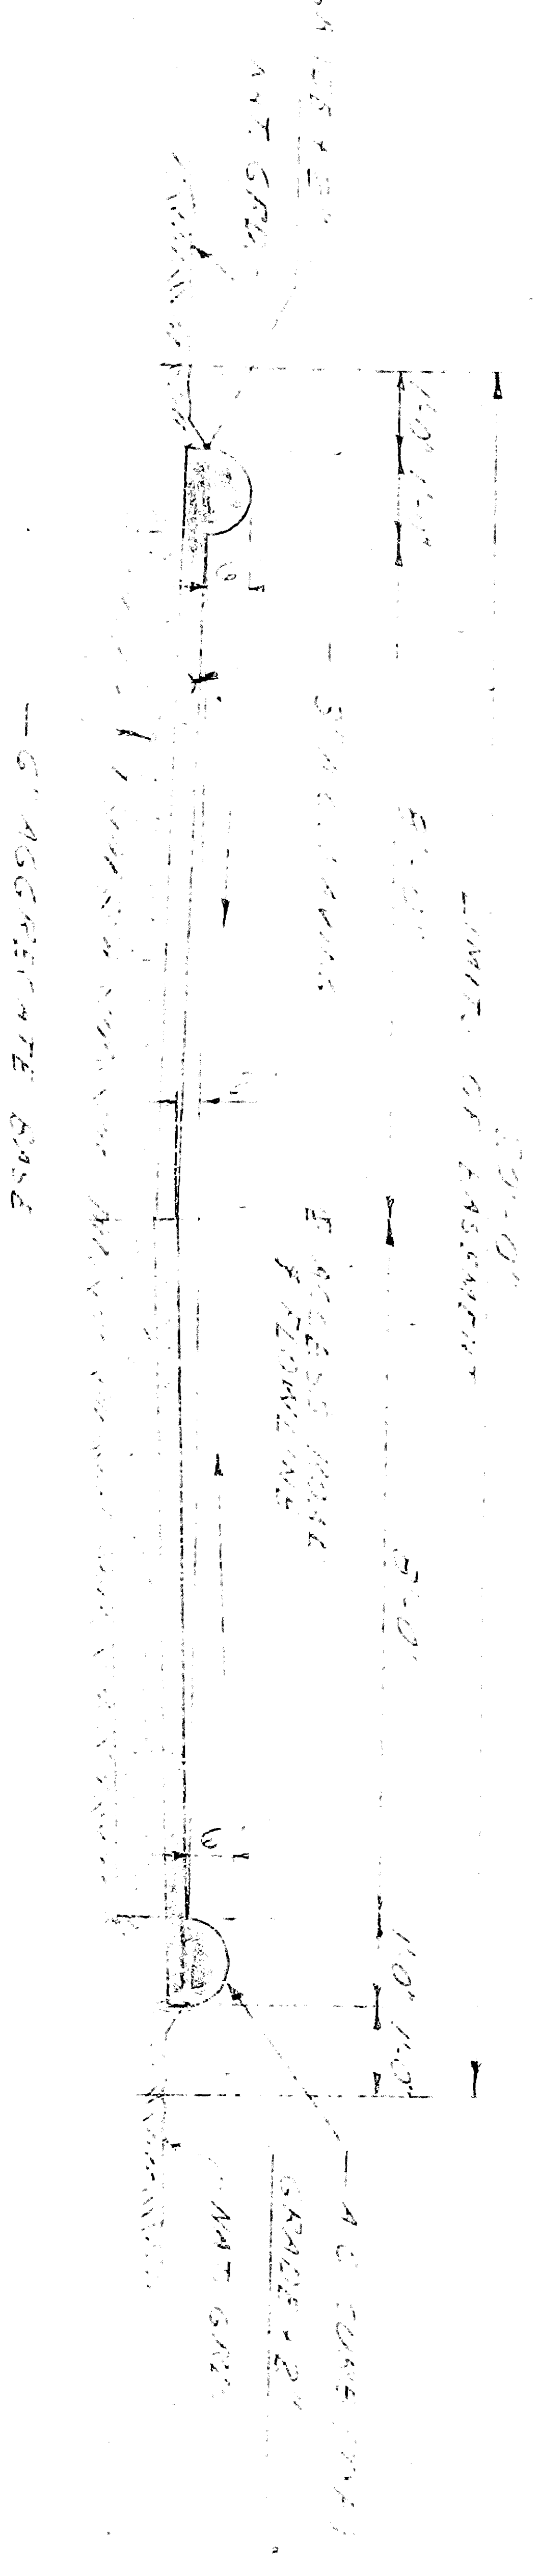
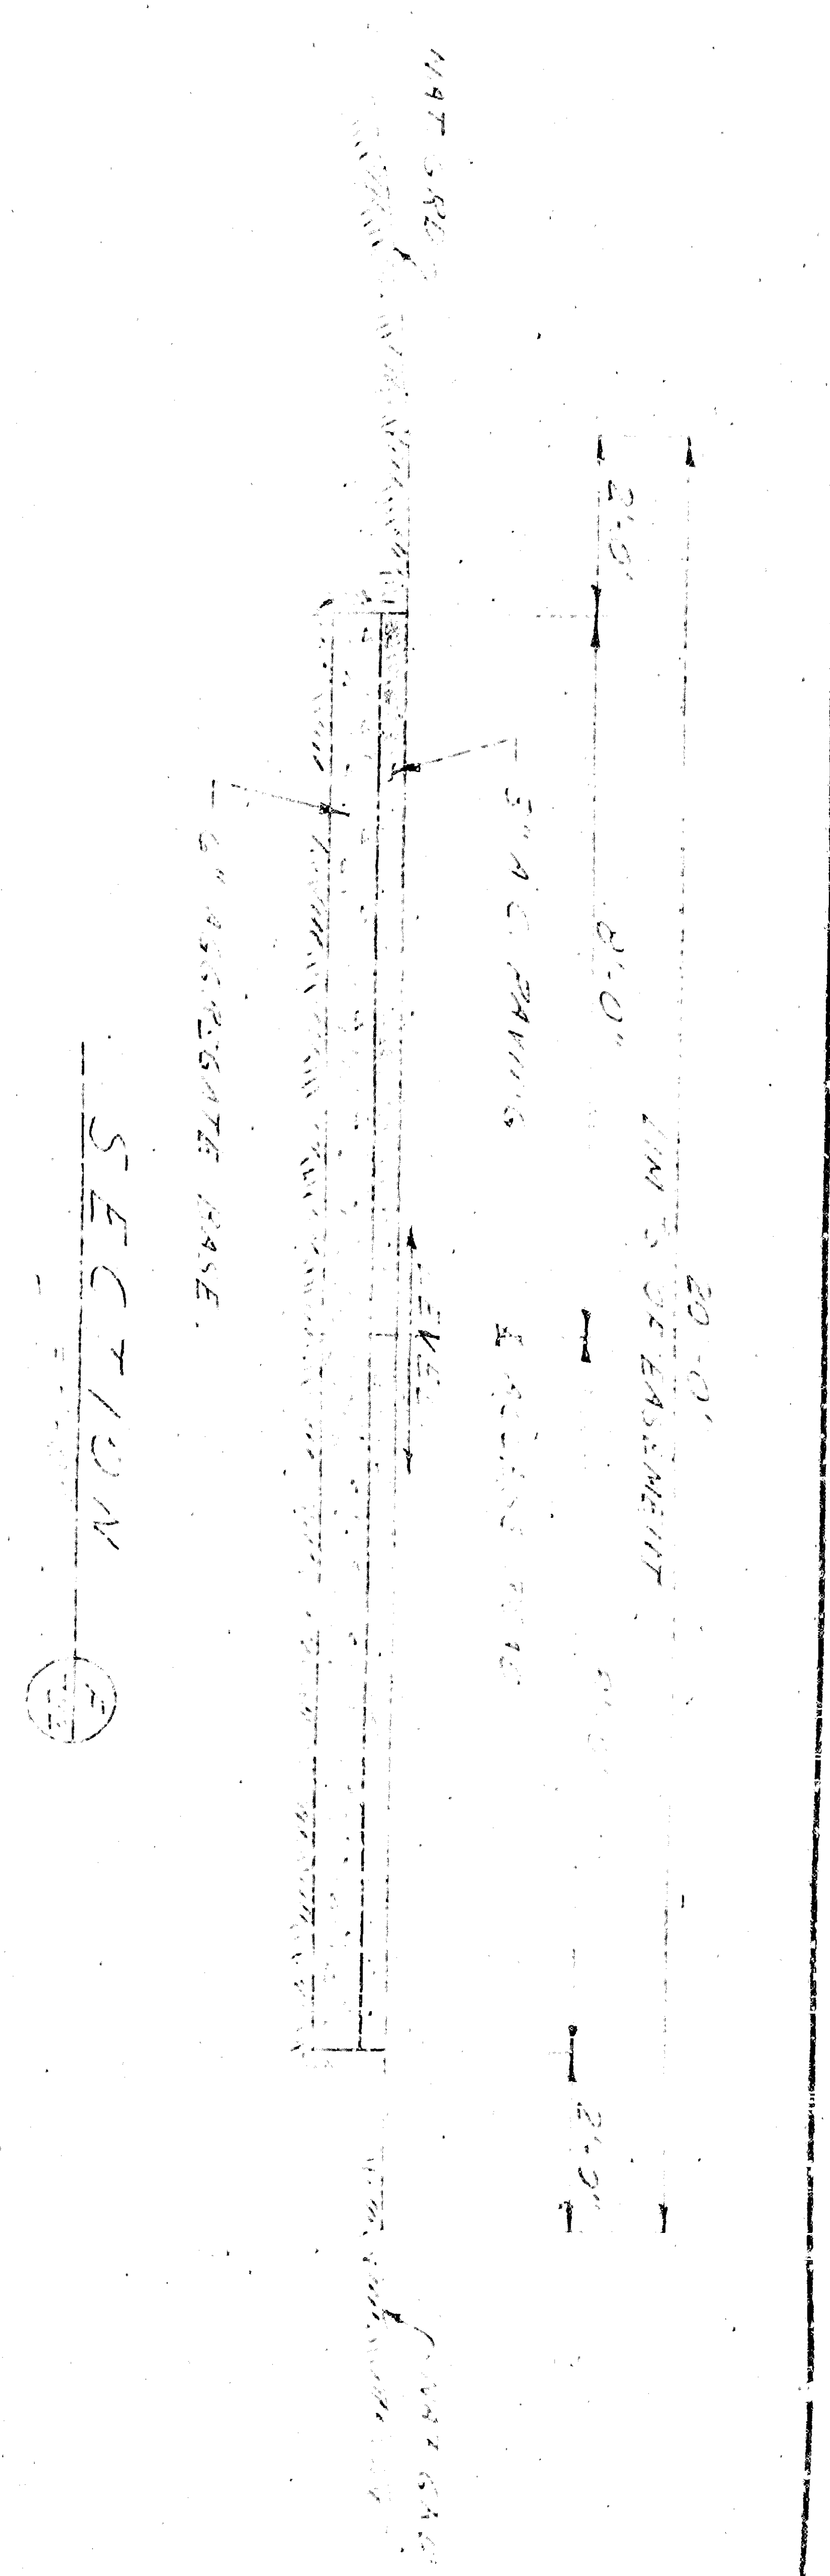


FOR TABULAR GENERAL NOTES SEE DWS 589721

BECHTEL CORPORATION ENGINEERS & CONSTRUCTORS LOS ANGELES, CALIF.		
JOB NO.	DATE	APPROVED
7419		

NO.	DATE	BY	REVISION	DATE	APPROVED	DATE	APPROVED	DATE	APPROVED	DATE	APPROVED
1			ISSUED FOR PERMITS								
2			REVISIONS								

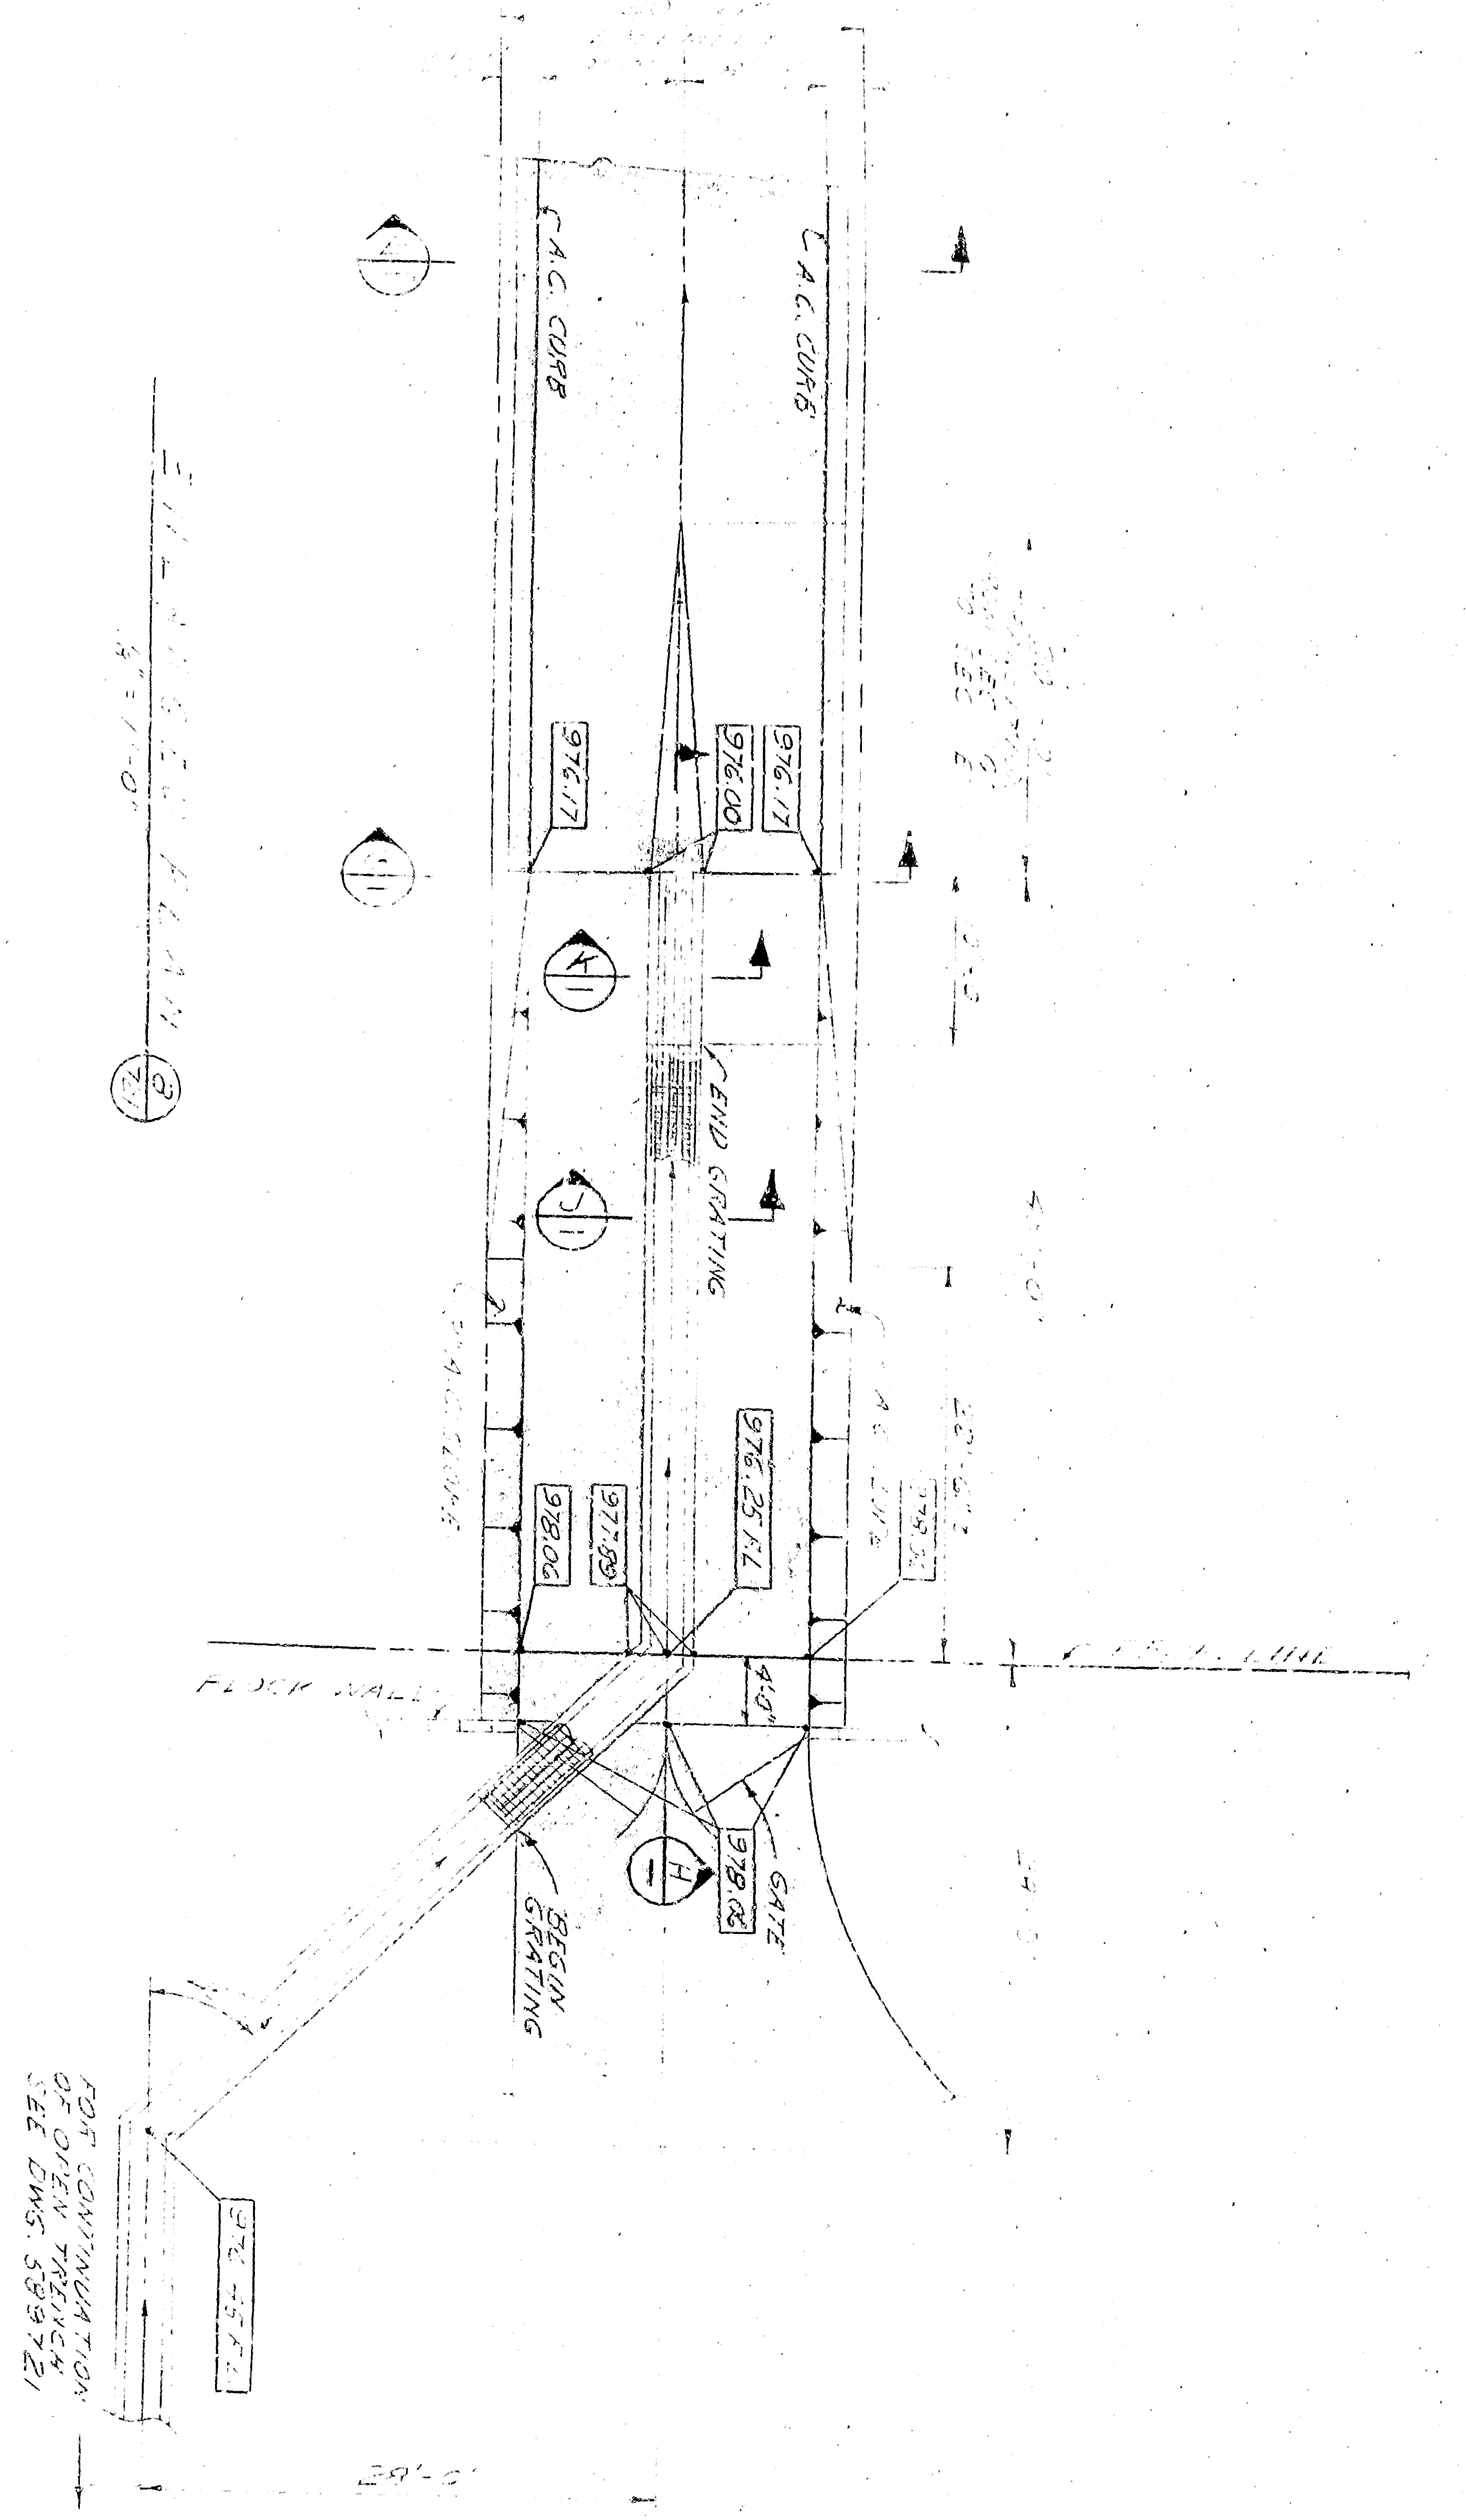







SEE GENERAL NOTES SEE DWG. 589721

BECHTEL CORPORATION
 ENGINEERS & CONSTRUCTORS
 LOS ANGELES, CALIF.

JOB NO.	DATE	APPROVED
7419		

NO.	DATE	BY	REVISIONS
1			ISSUE FOR PERMITS
2			REVISIONS TO PERMITS
3			REVISED PERMITS

Location: **HOMART SUBSTATION**
GRADING & DRAINAGE DETAILS
 Southern California Edison Company
SCE

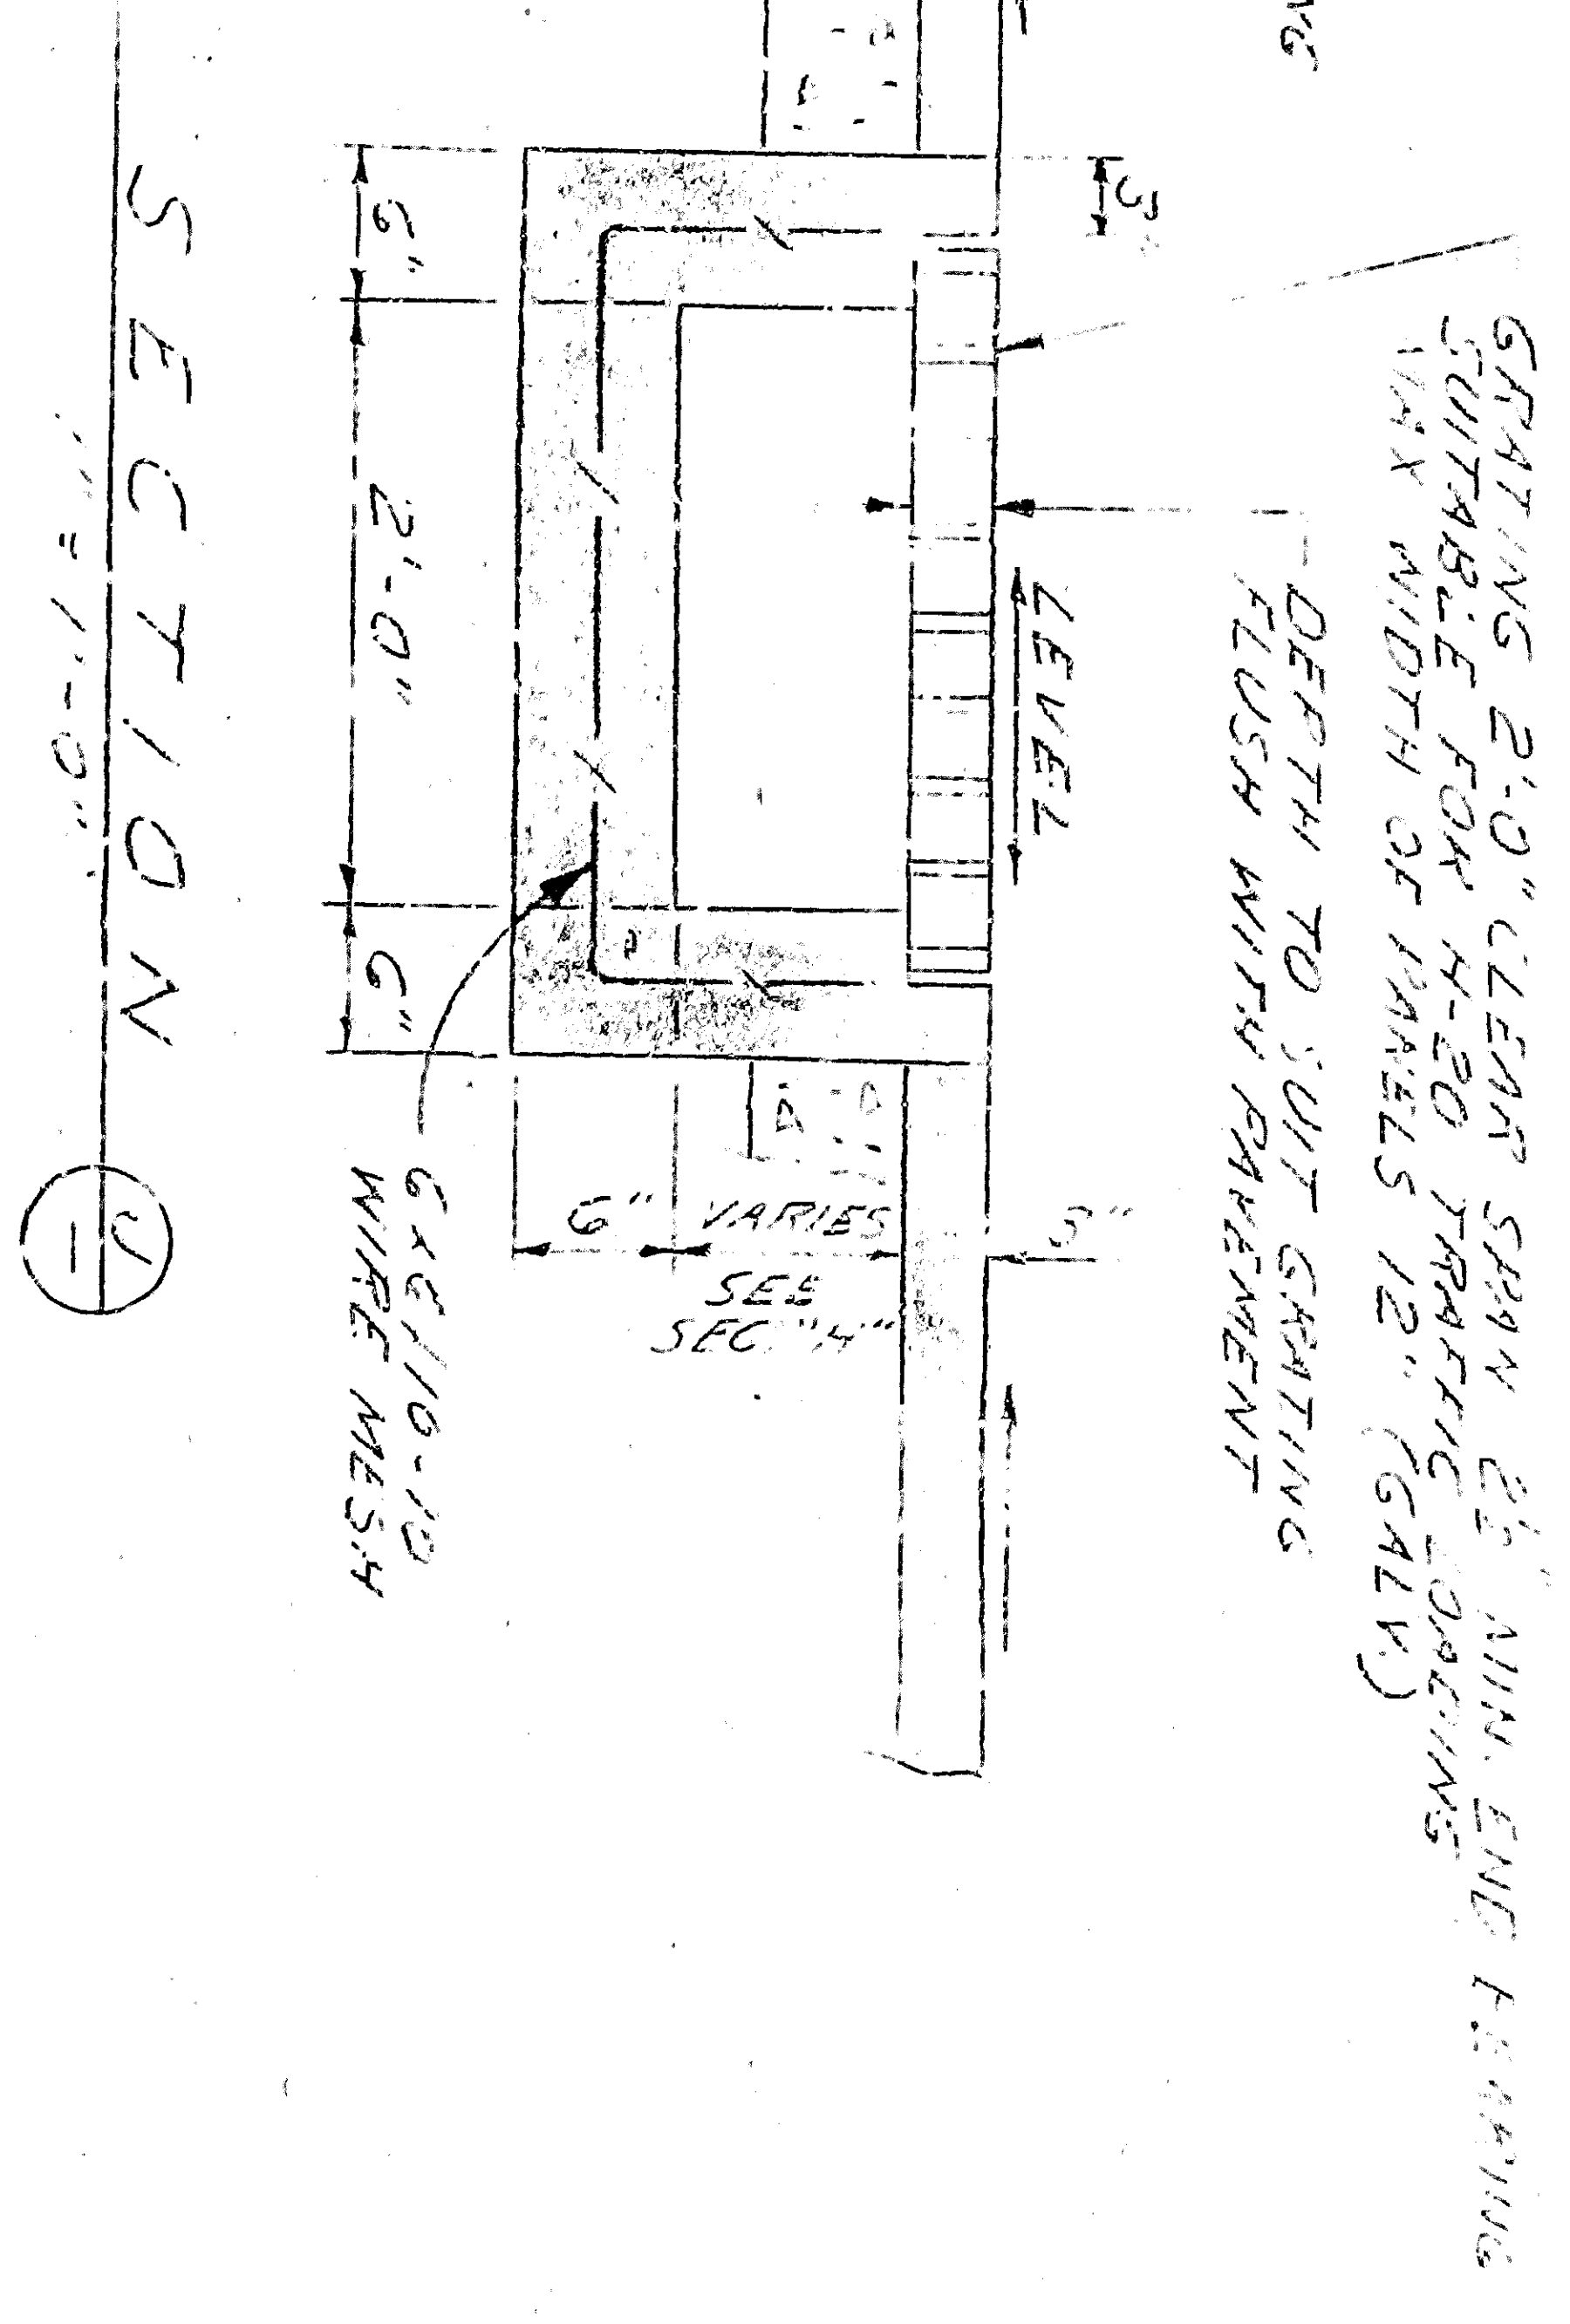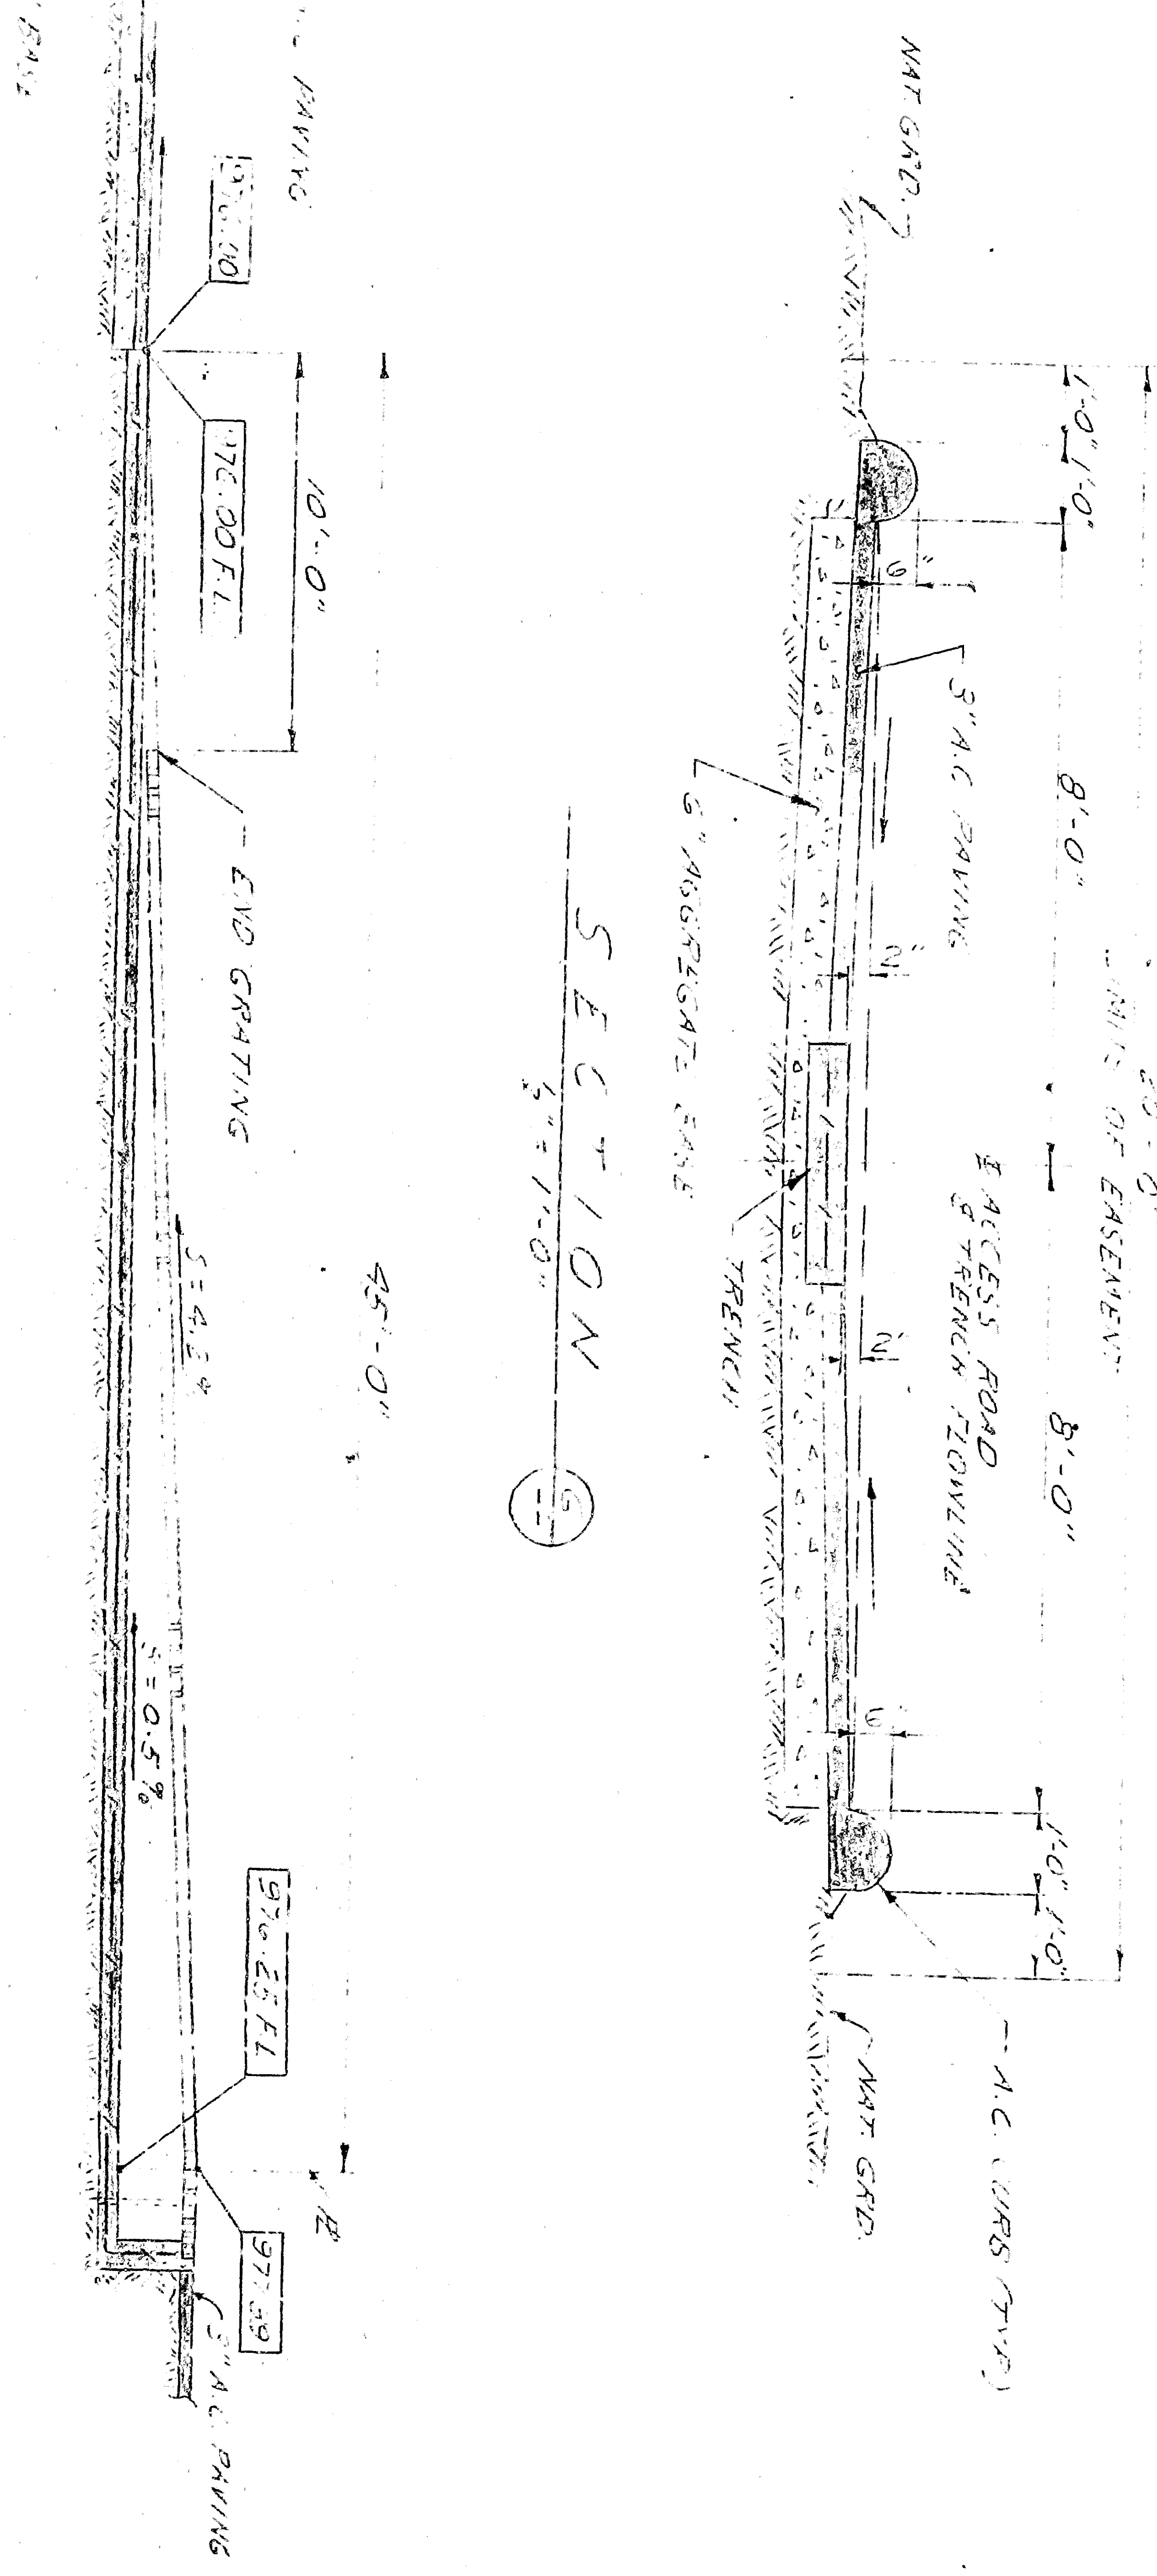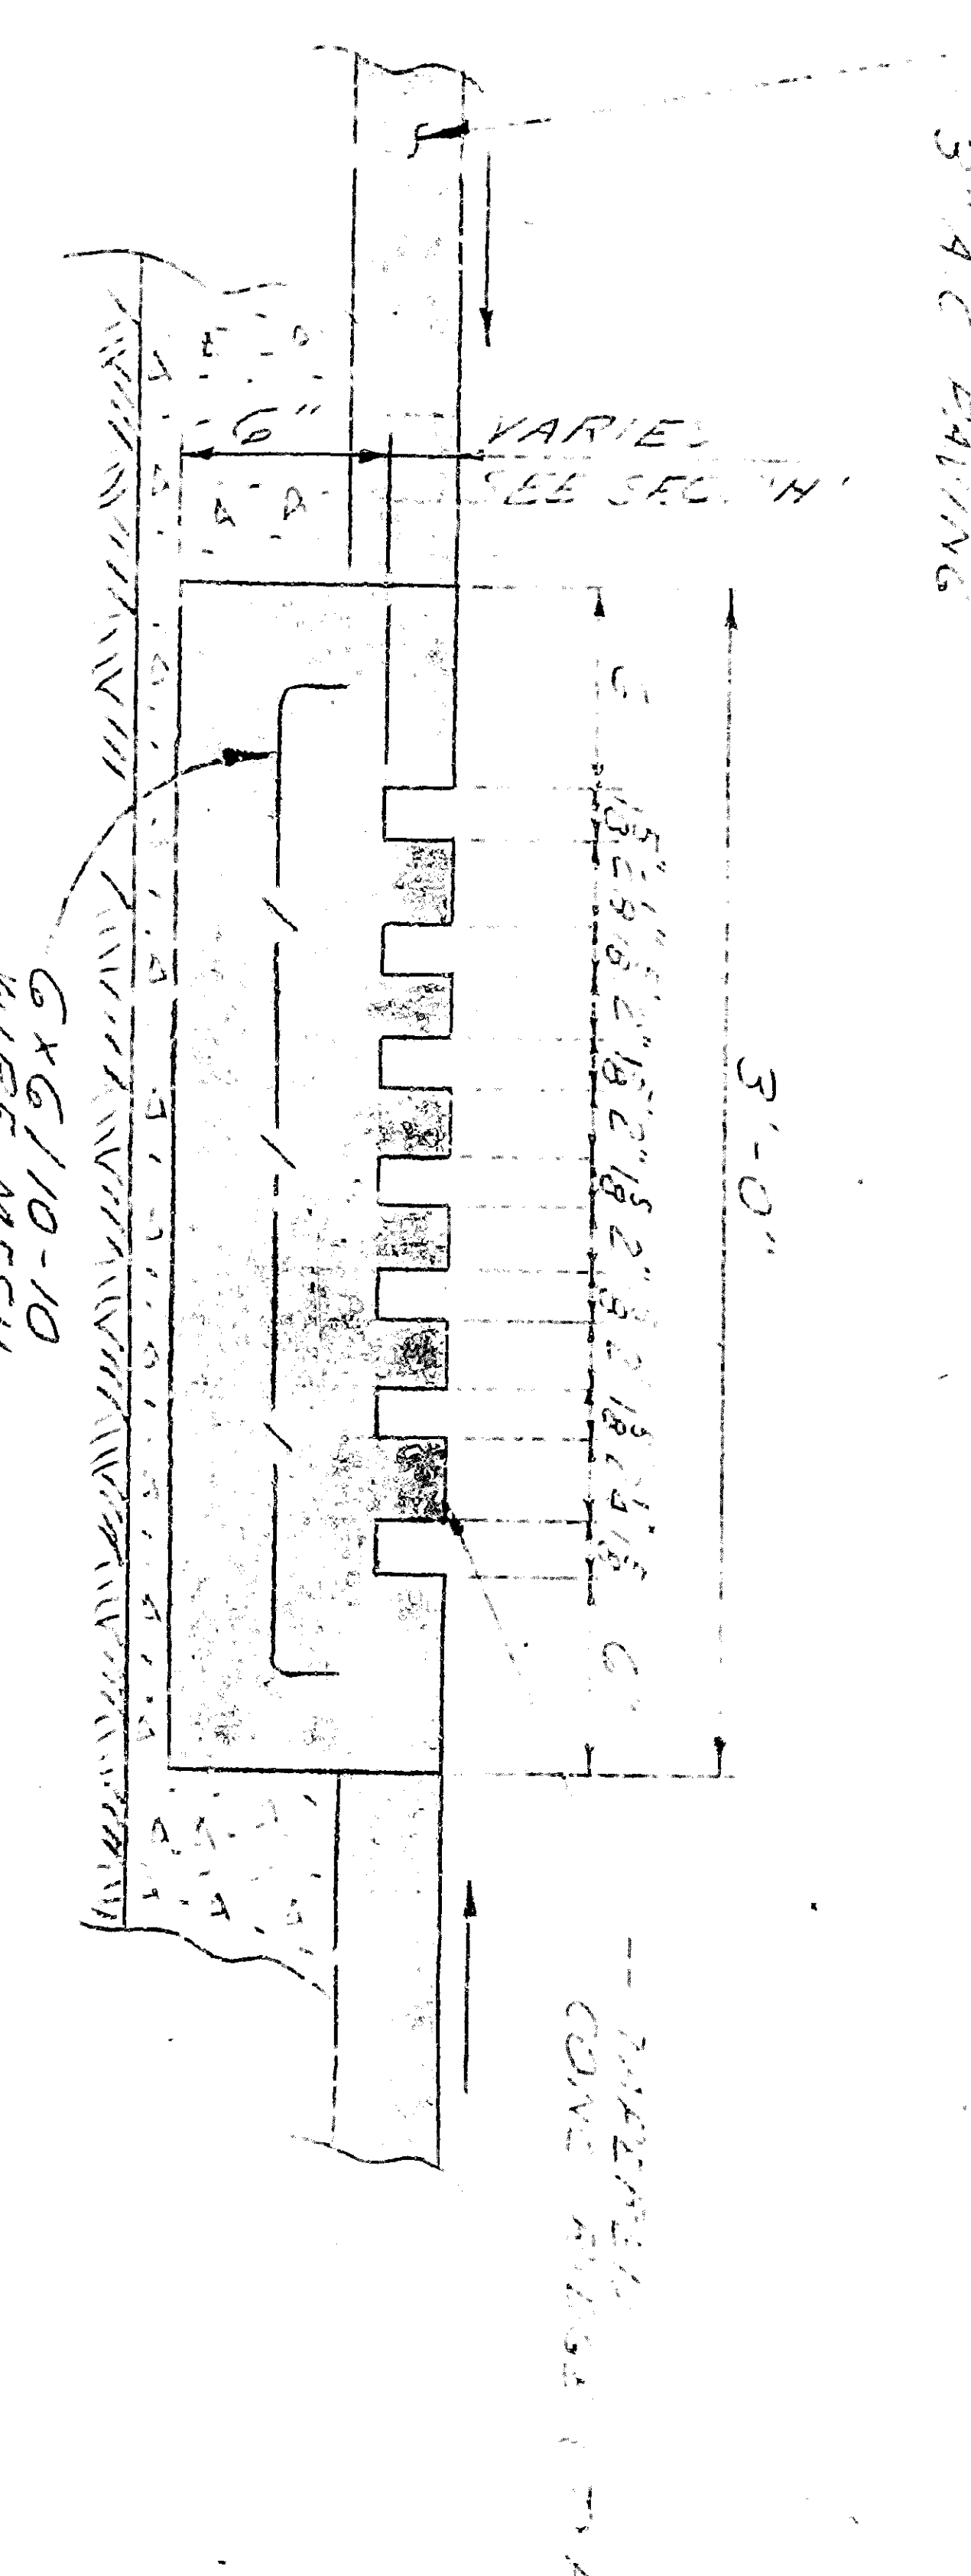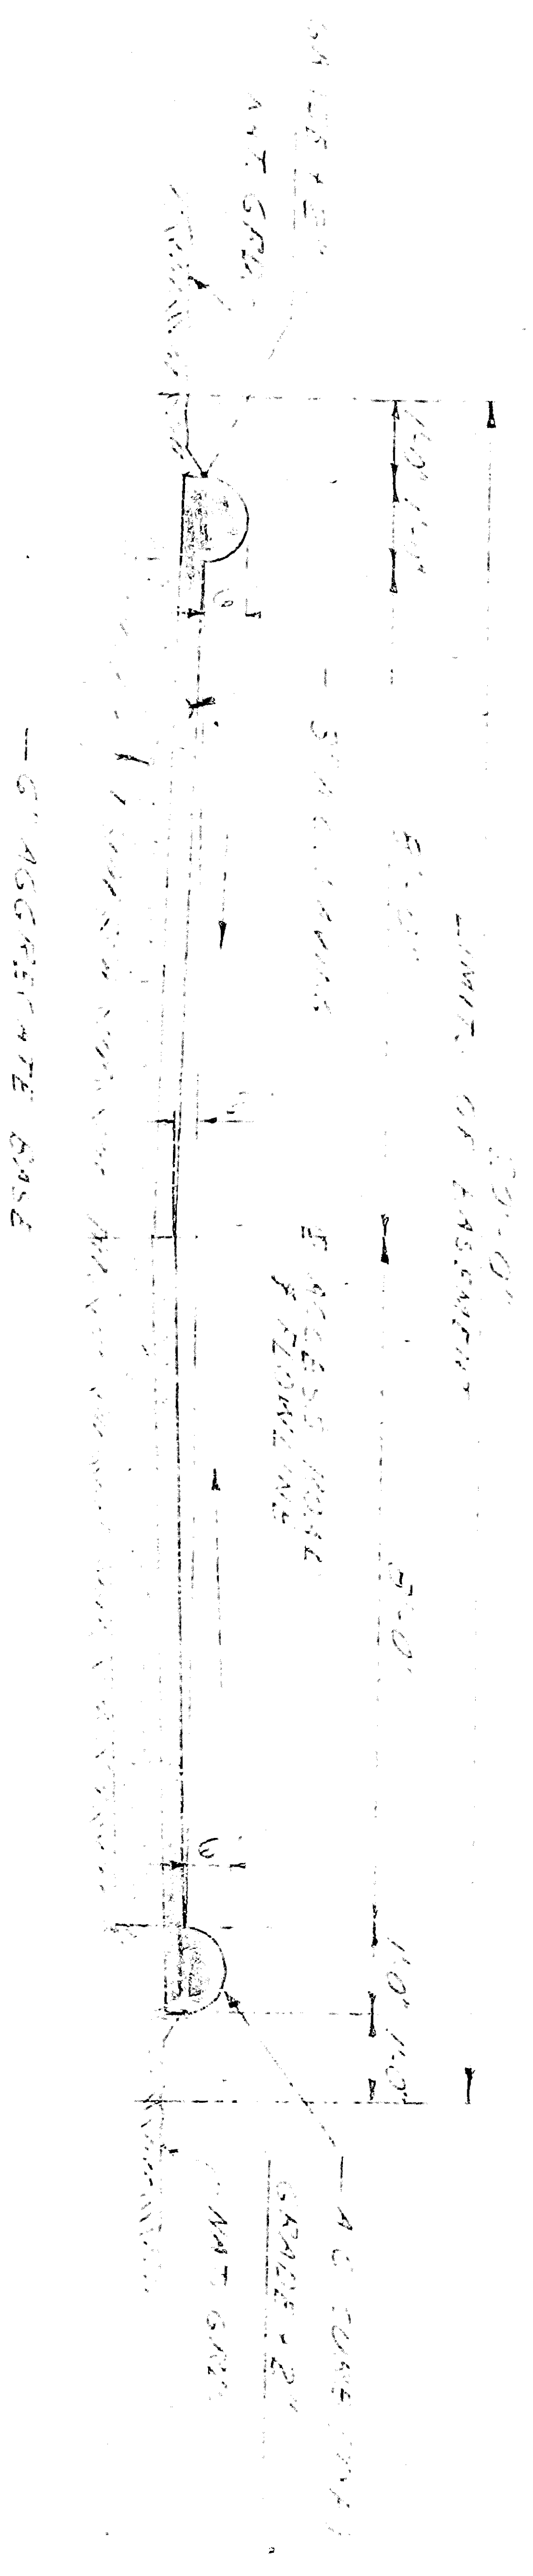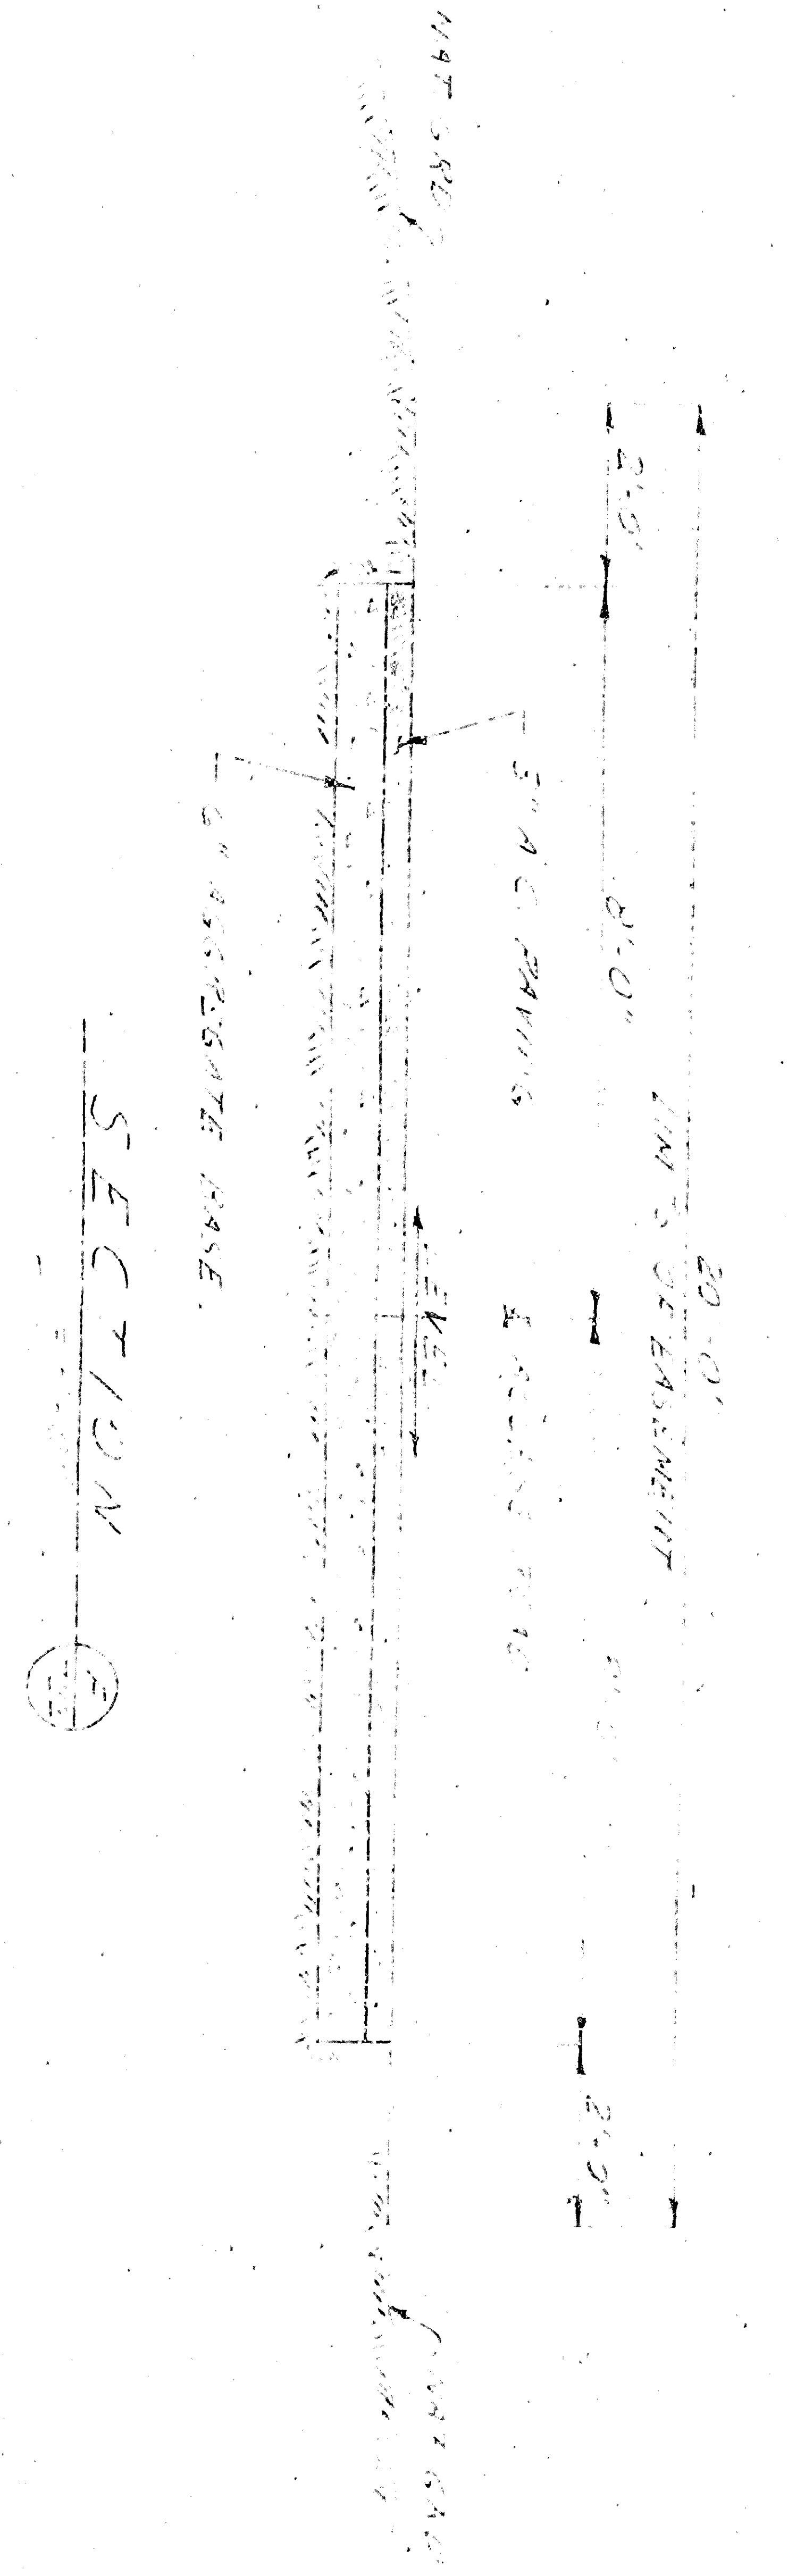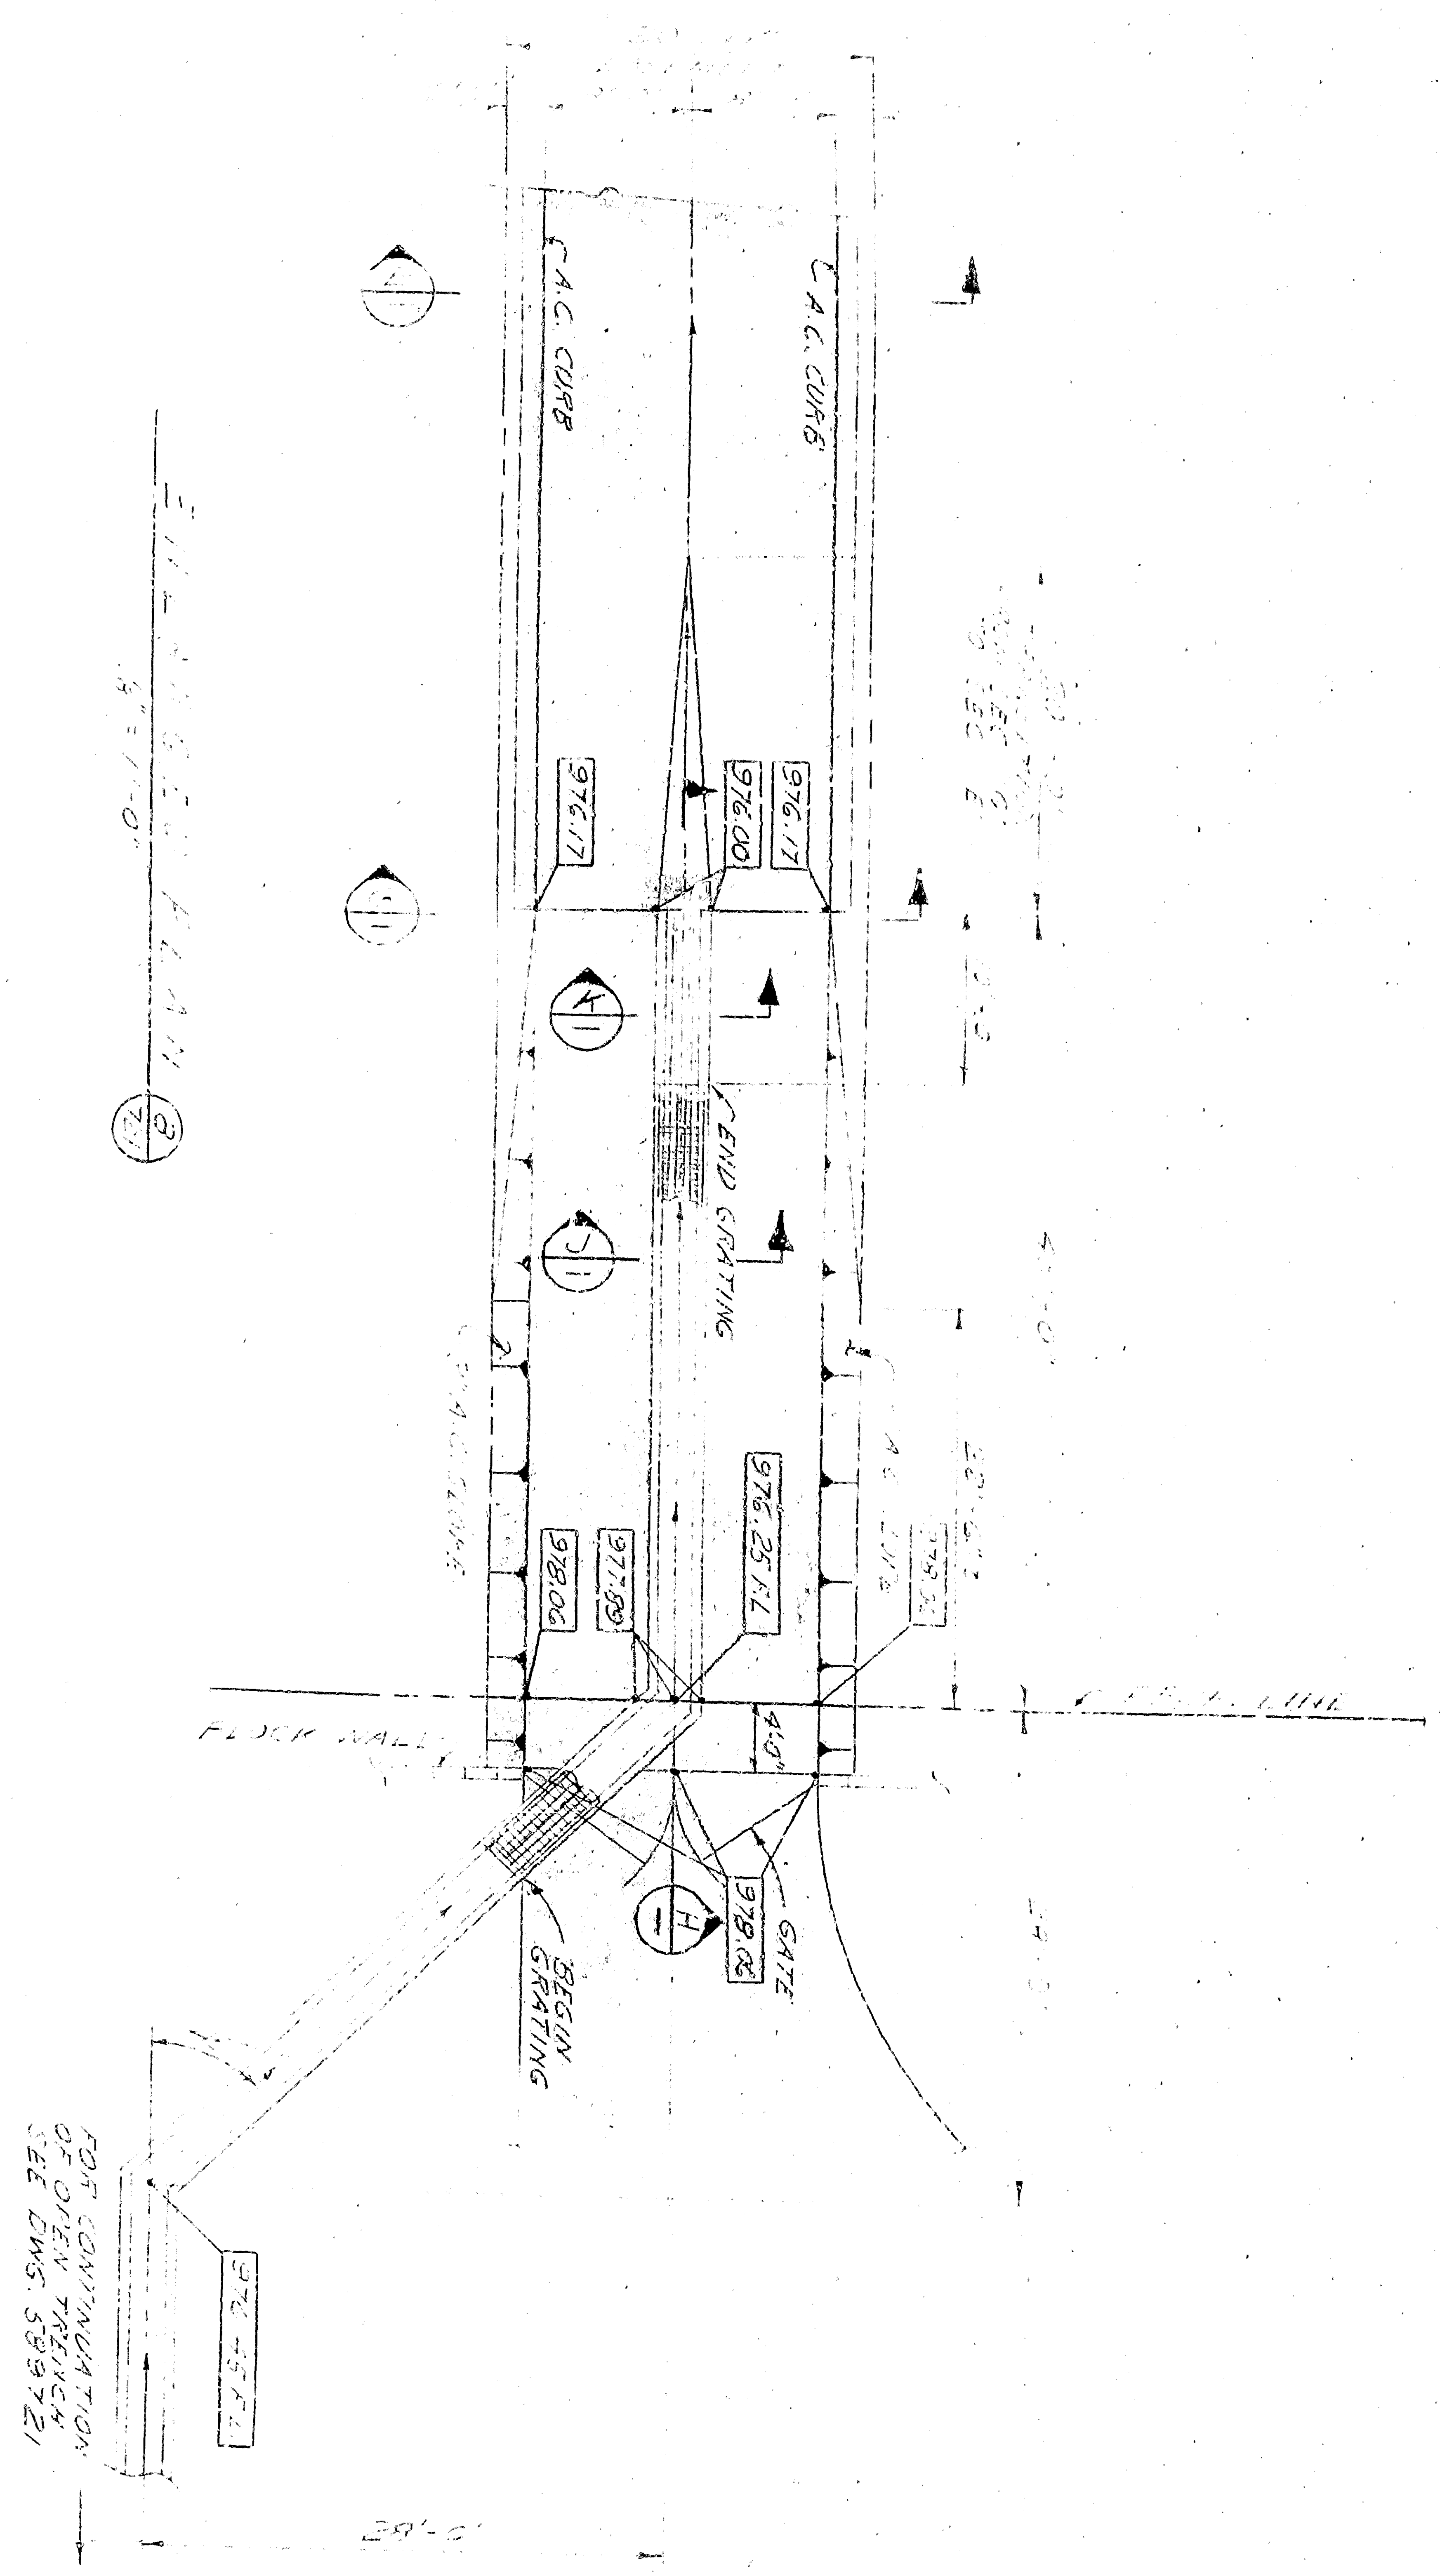

SEE GENERAL NOTES SEE DWS 589721




