
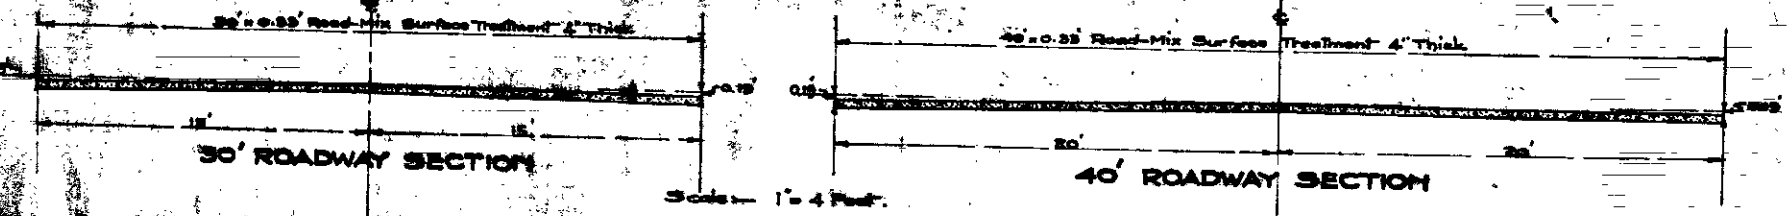


PLAN  
OF  
IMPROVEMENTS  
IN  
MEADOWBROOK PARK  
CITY OF SAN BERNARDINO  
CALIFORNIA

DEC. 1935  
CHARLES L. FOSBERG  
CITY ENGINEER  
Scale 1"=100'

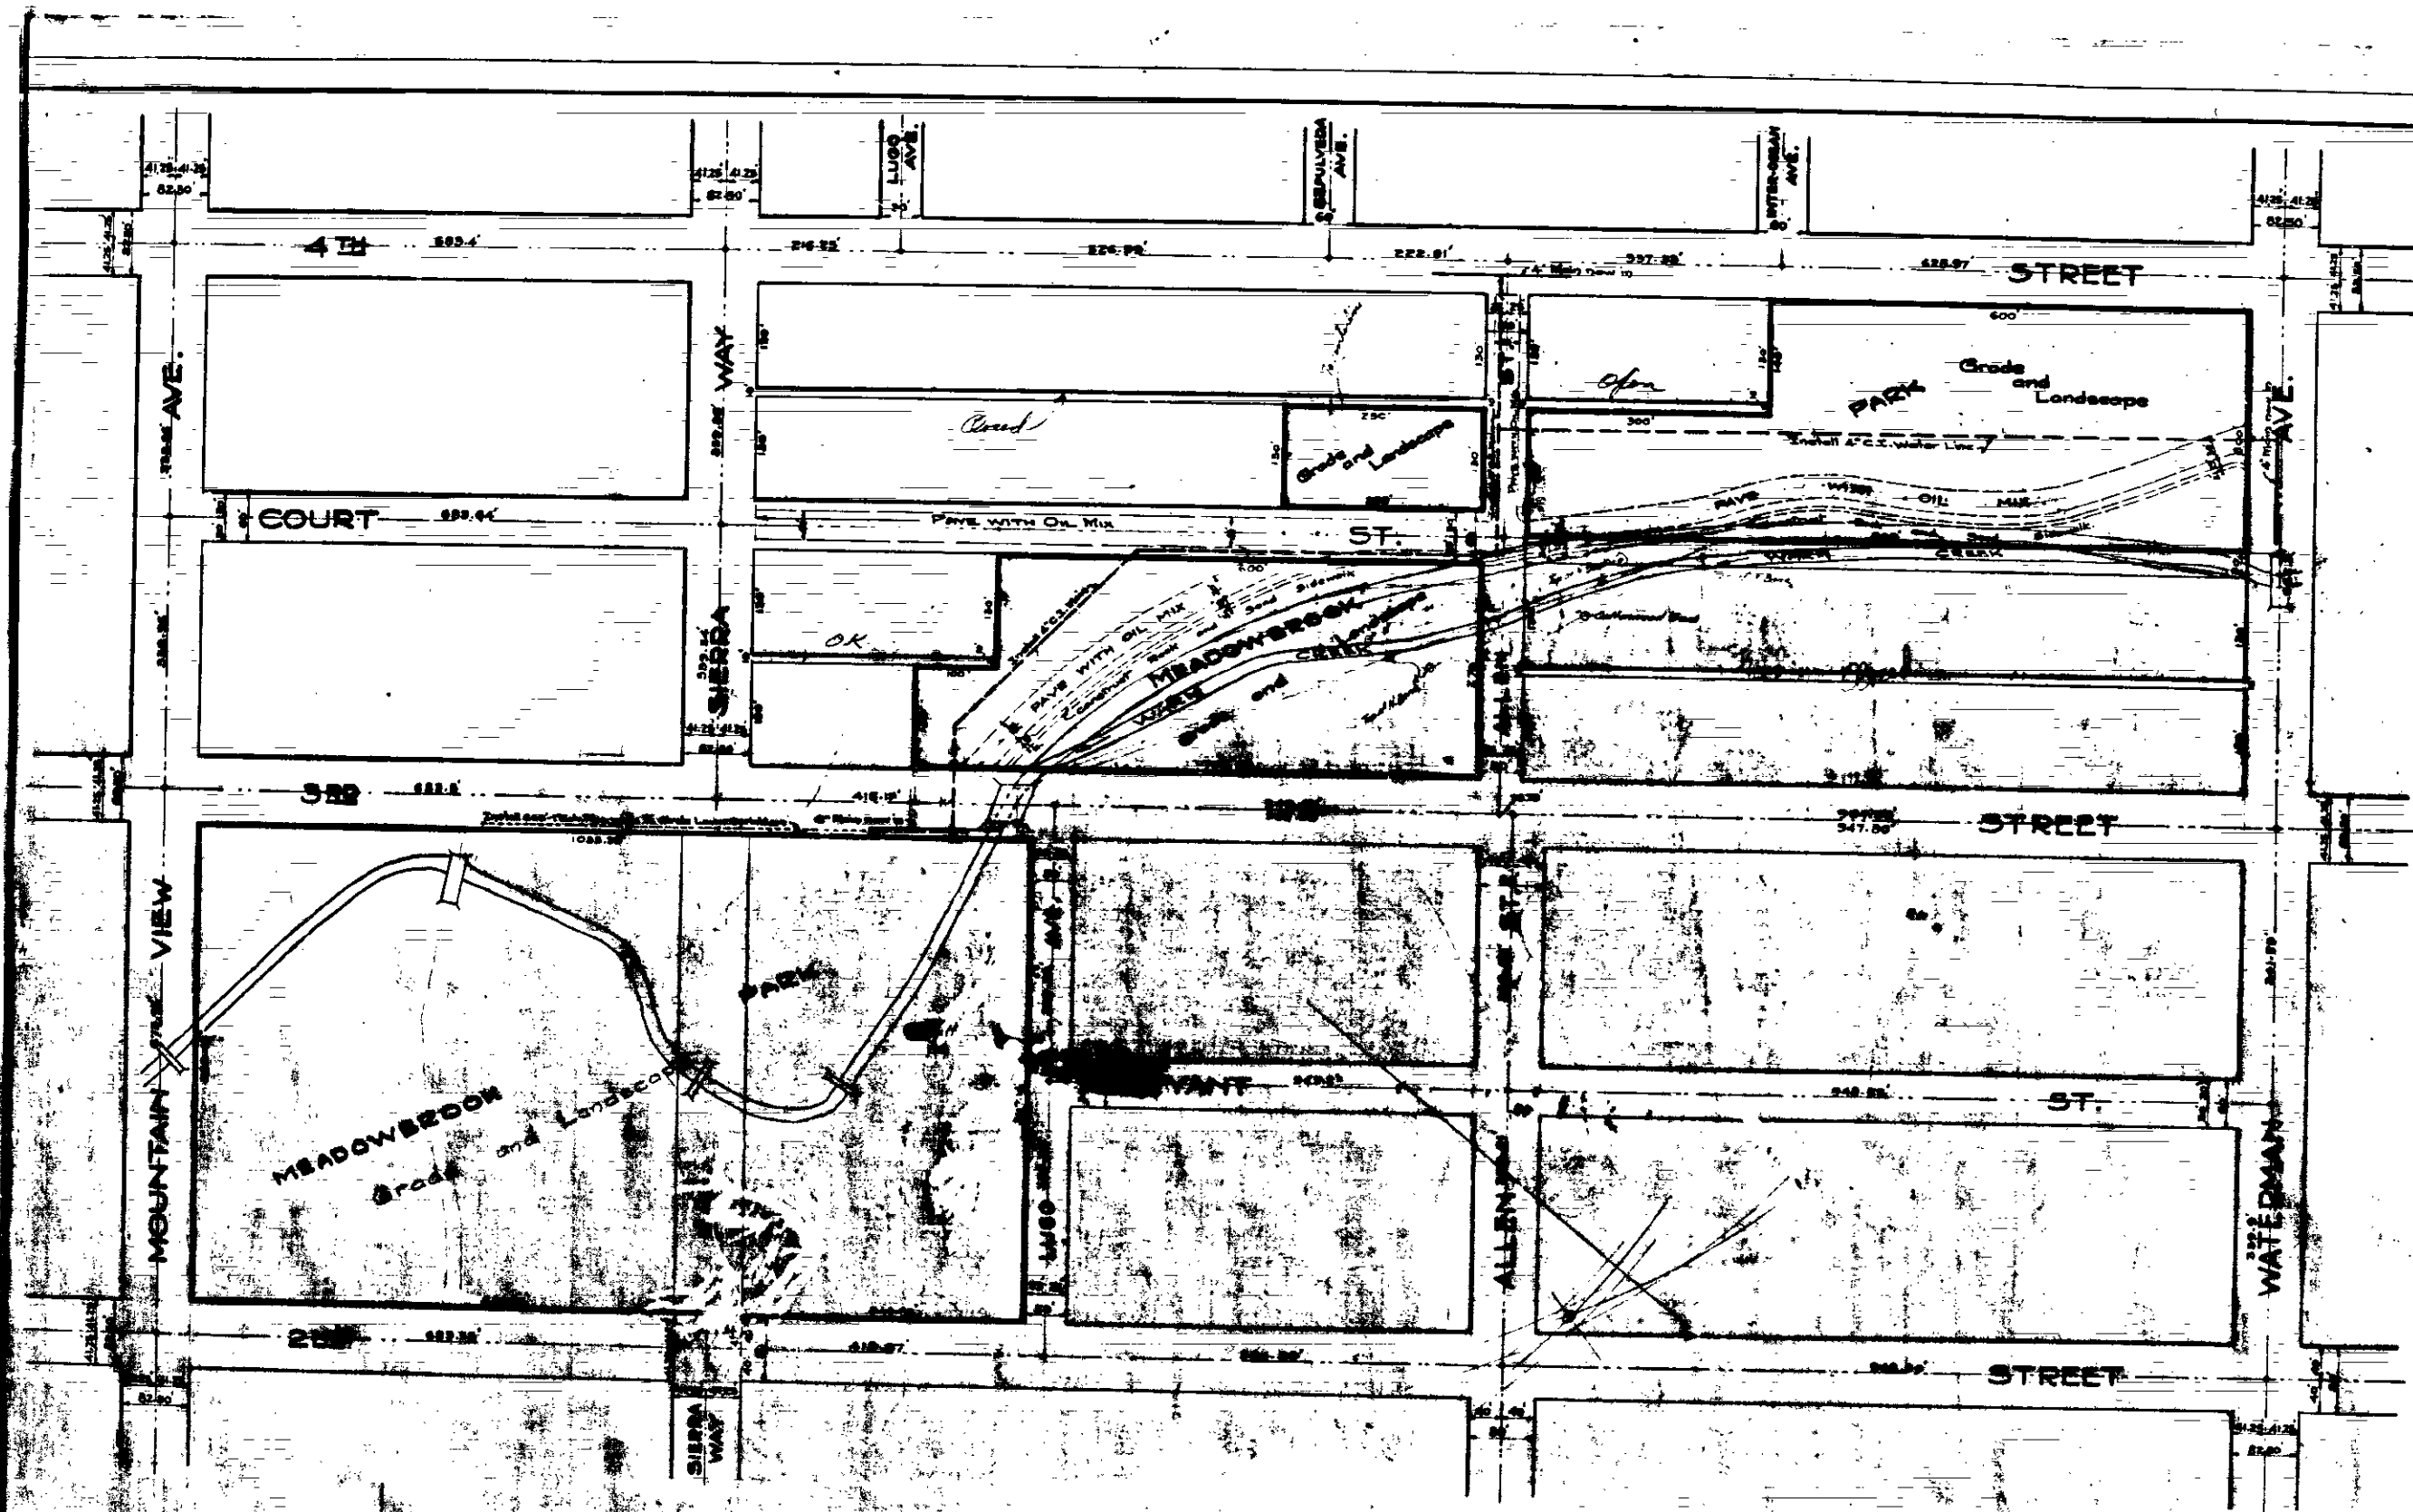

PLAN  
OF  
IMPROVEMENTS  
IN  
MEADOWBROOK PARK  
CITY OF SAN BERNARDINO  
CALIFORNIA

DEC. 1935

CHARLES L. FOSBERG  
CITY ENGINEER

Scale 1"=100'