
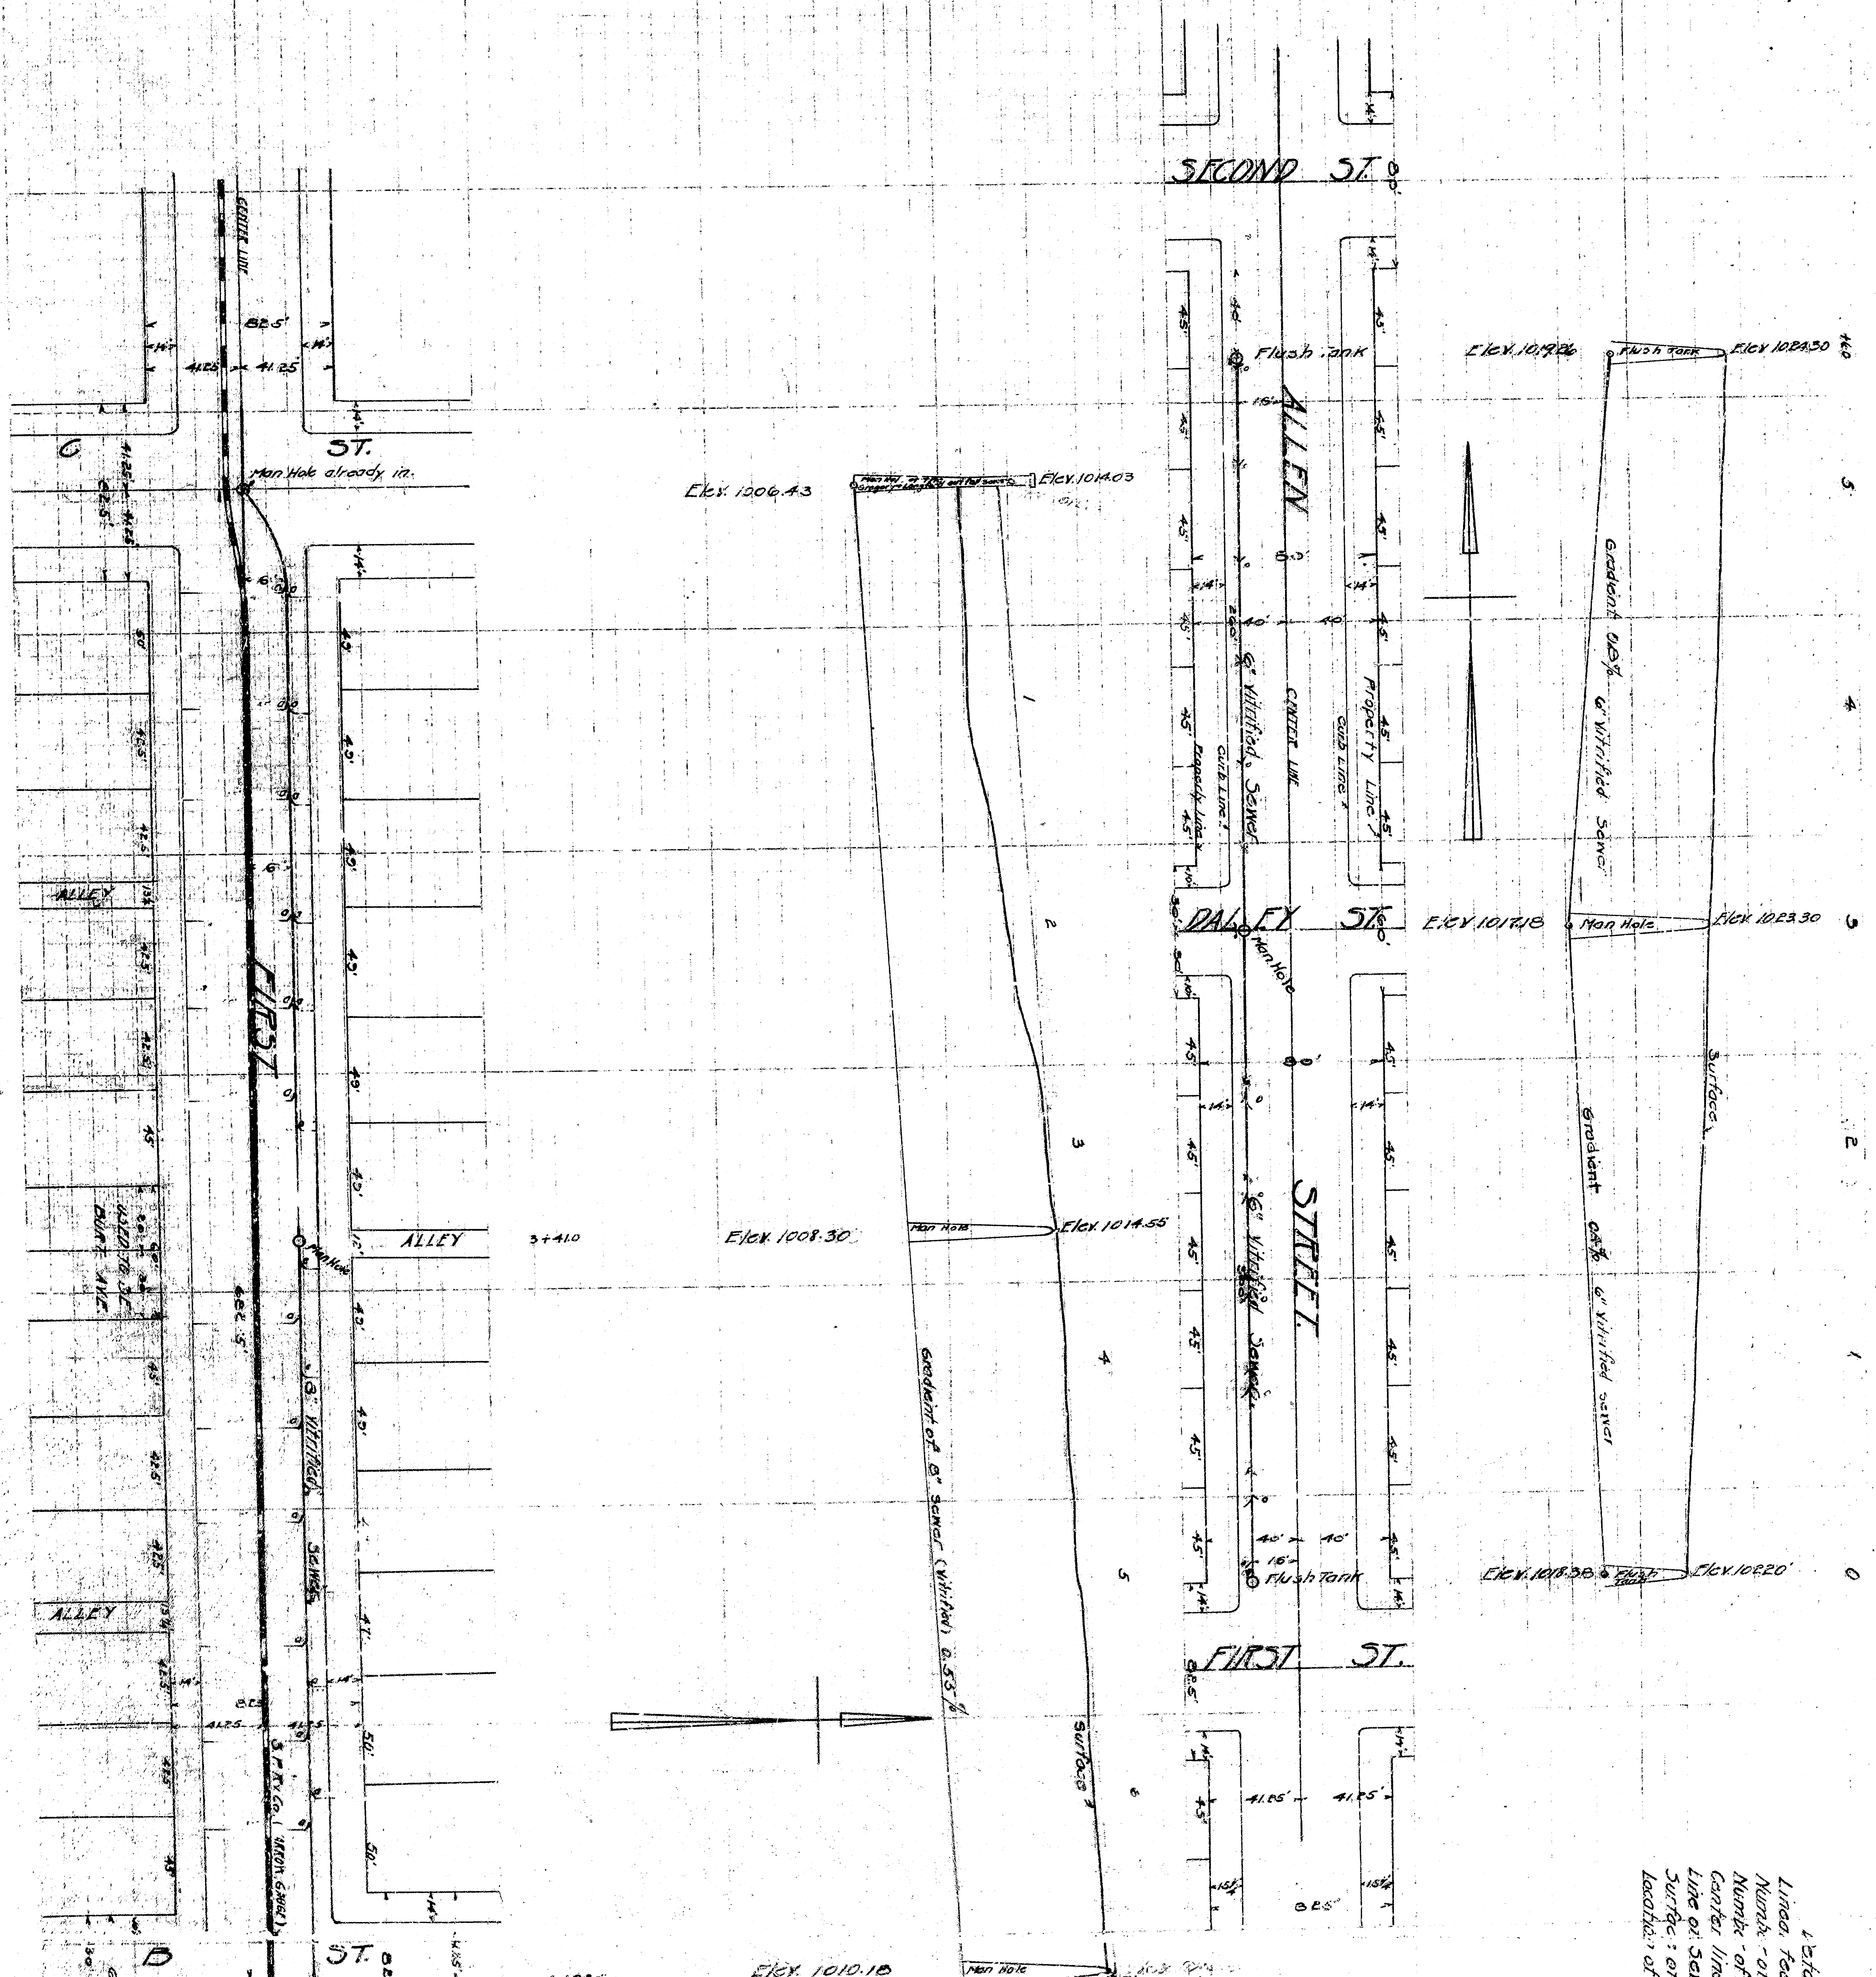


Linda Tack
 Number of Feet
 Center Line
 Line of Sewer
 Surface of
 Location of

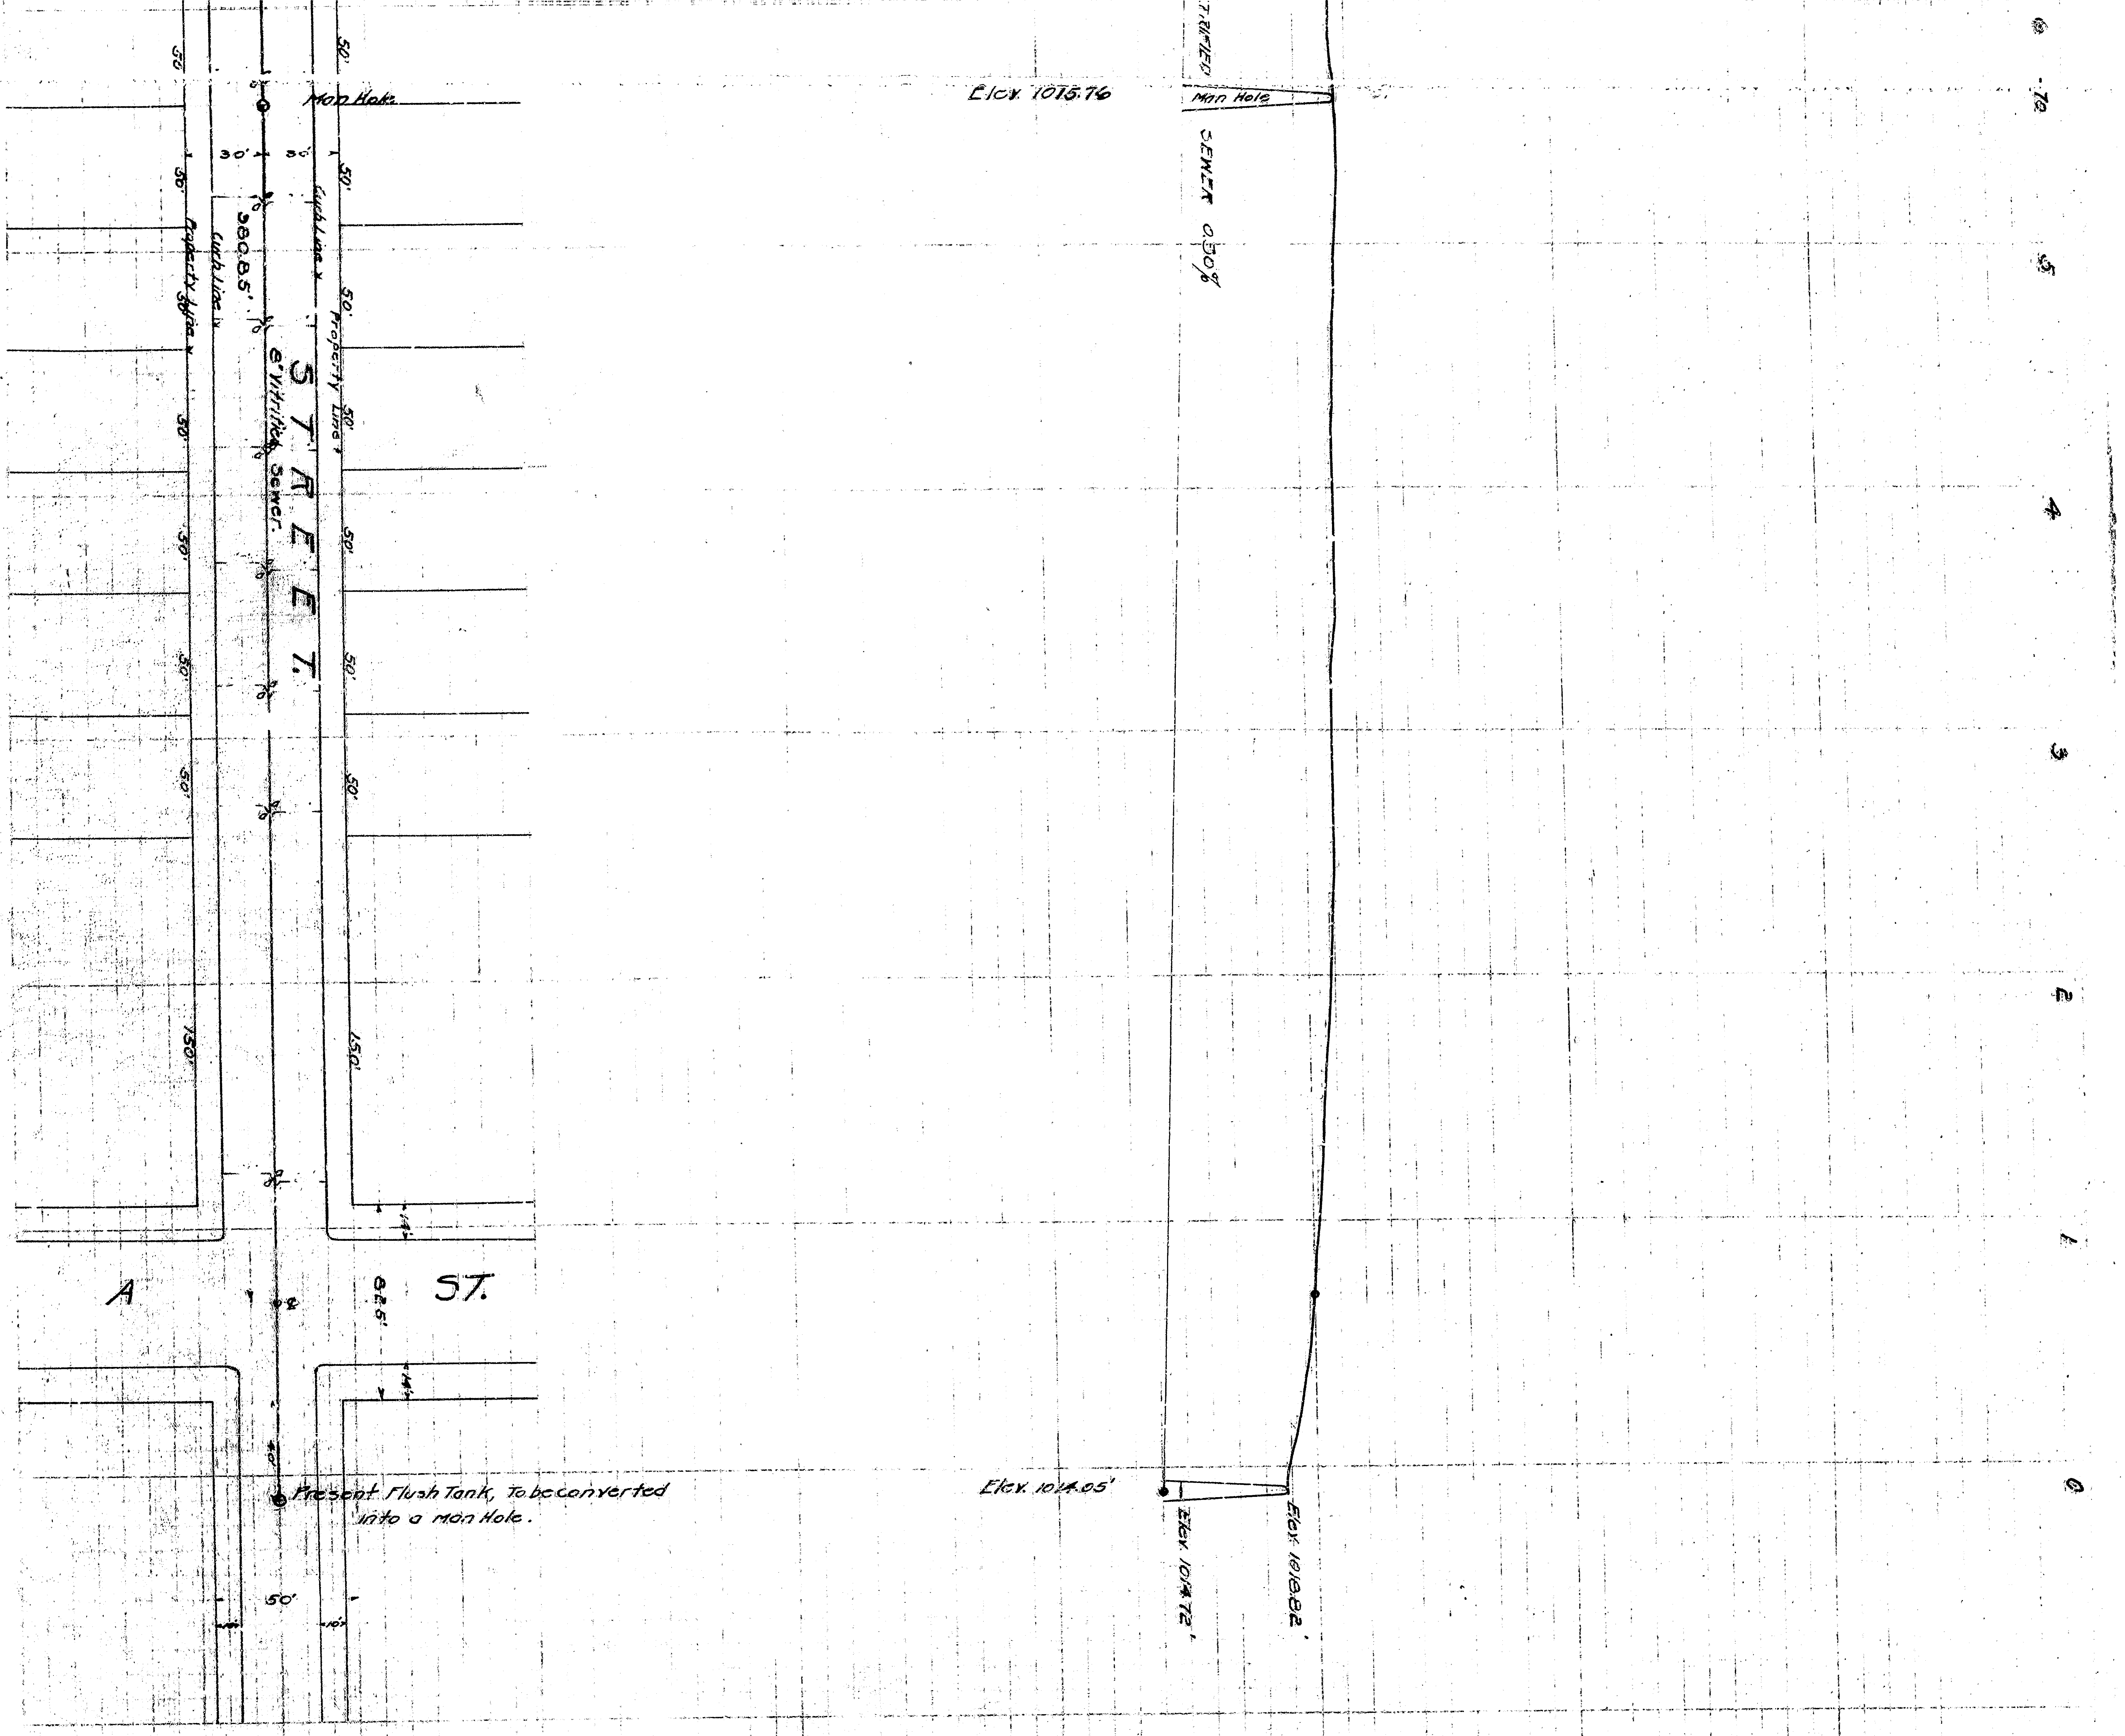

Linda Tack
 Number of Feet
 Center line
 Line of Sewer
 Surface of
 Location of