
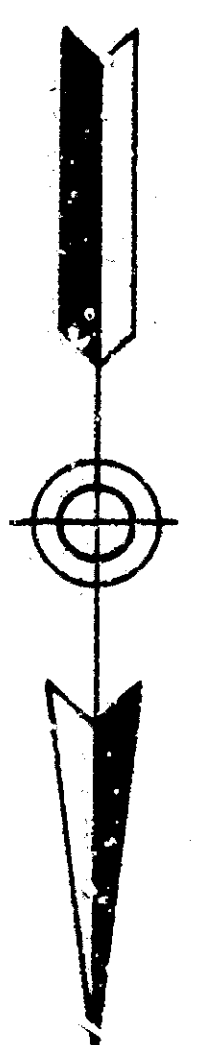


L. J. Moore

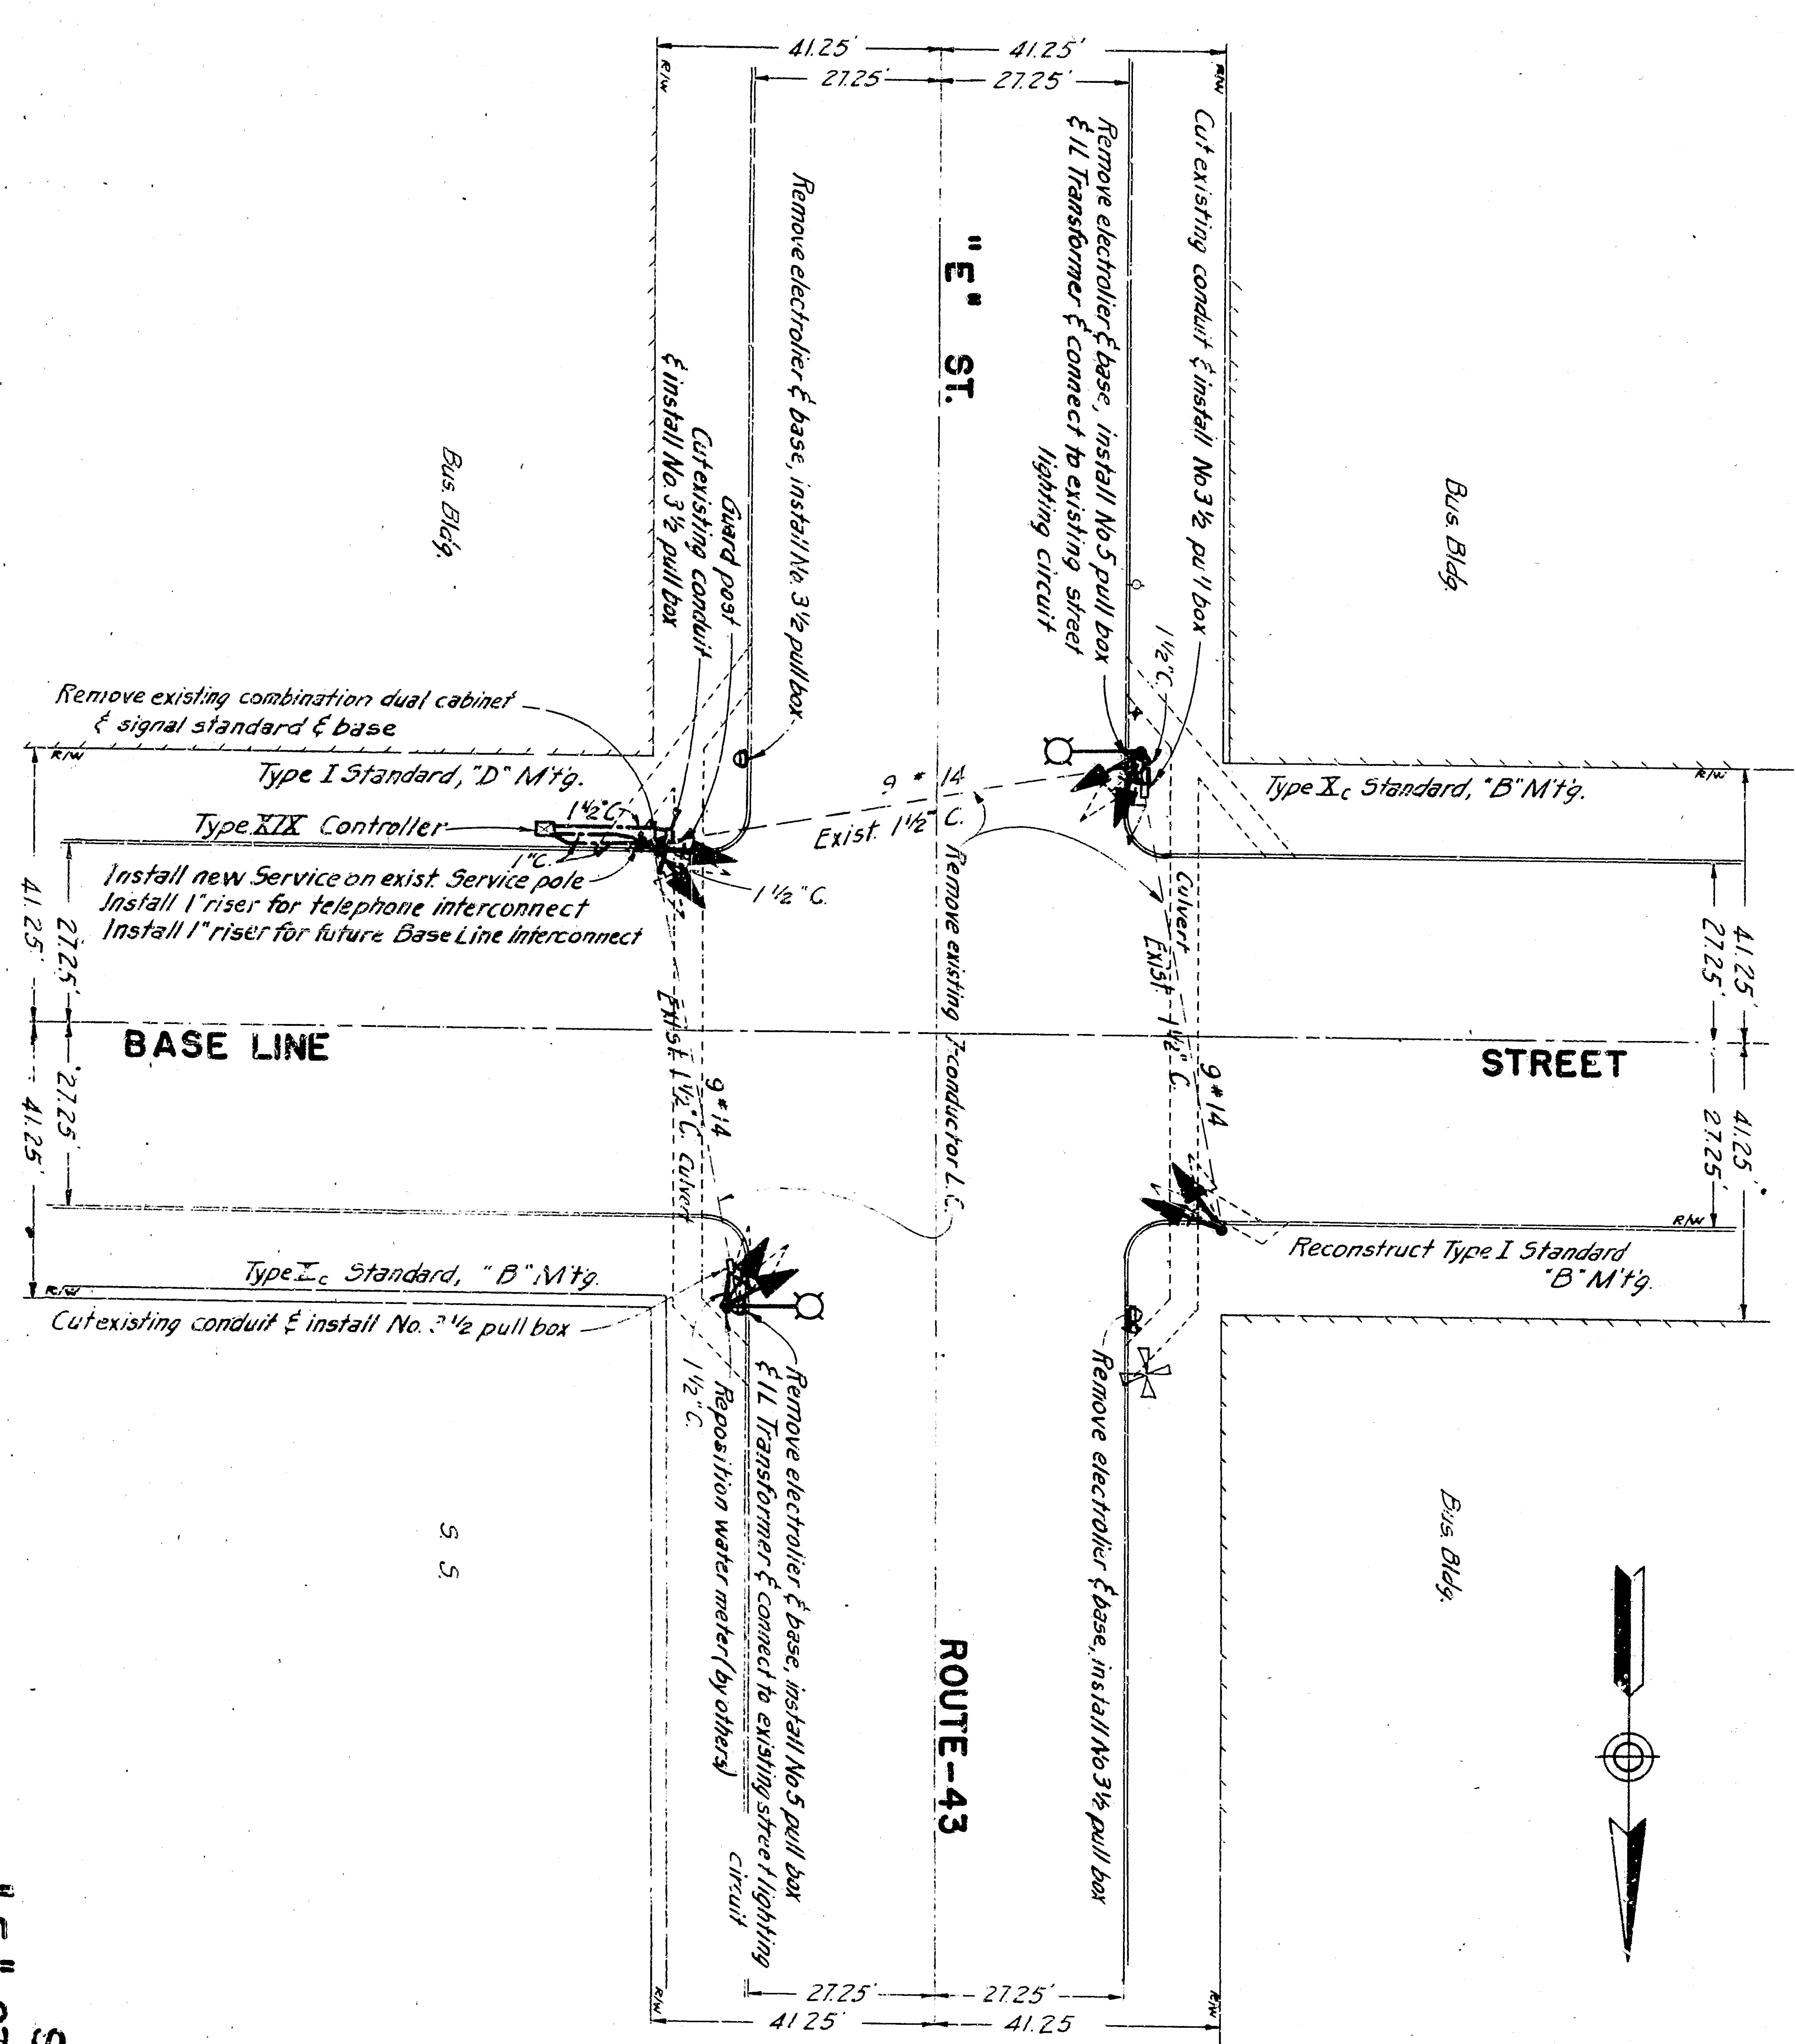

PLAN
SIGNALS & LIGHTING
"E" STREET AT BASE LINE STREET
 SCALE: 1" = 20'

DATE	BY	CHECKED	APPROVED
11/27/58	LJM		

PROJECT NO.	11-22
DATE	11-22-58
SCALE	1" = 20'
PROJECT	SIGNALS & LIGHTING
LOCATION	"E" STREET AT BASE LINE STREET
DESIGNED BY	L. J. MOORE
CHECKED BY	
APPROVED BY	