

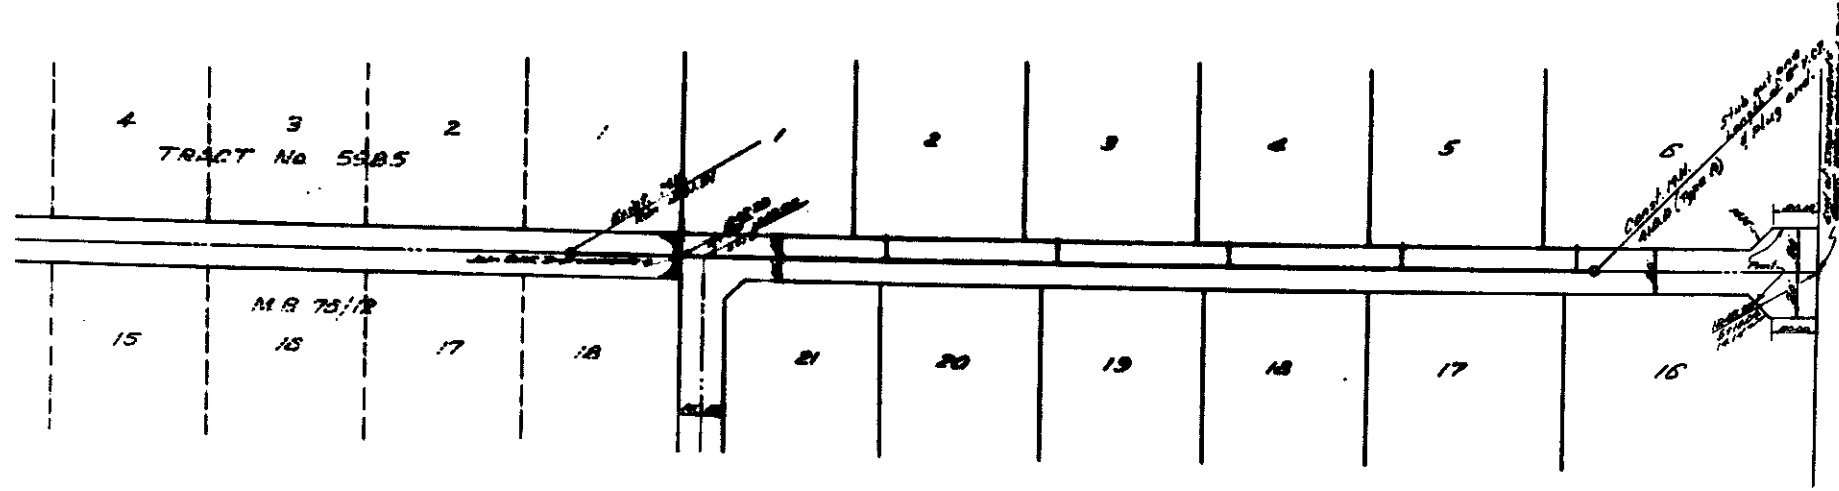
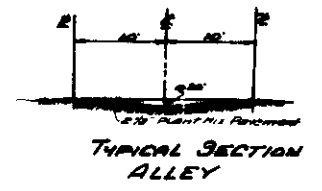


TRACT No. 5325

THIS ALLEY IS NOT TO BE CONSIDERED AS A PART OF THE TRACT UNLESS SHOWN OTHERWISE

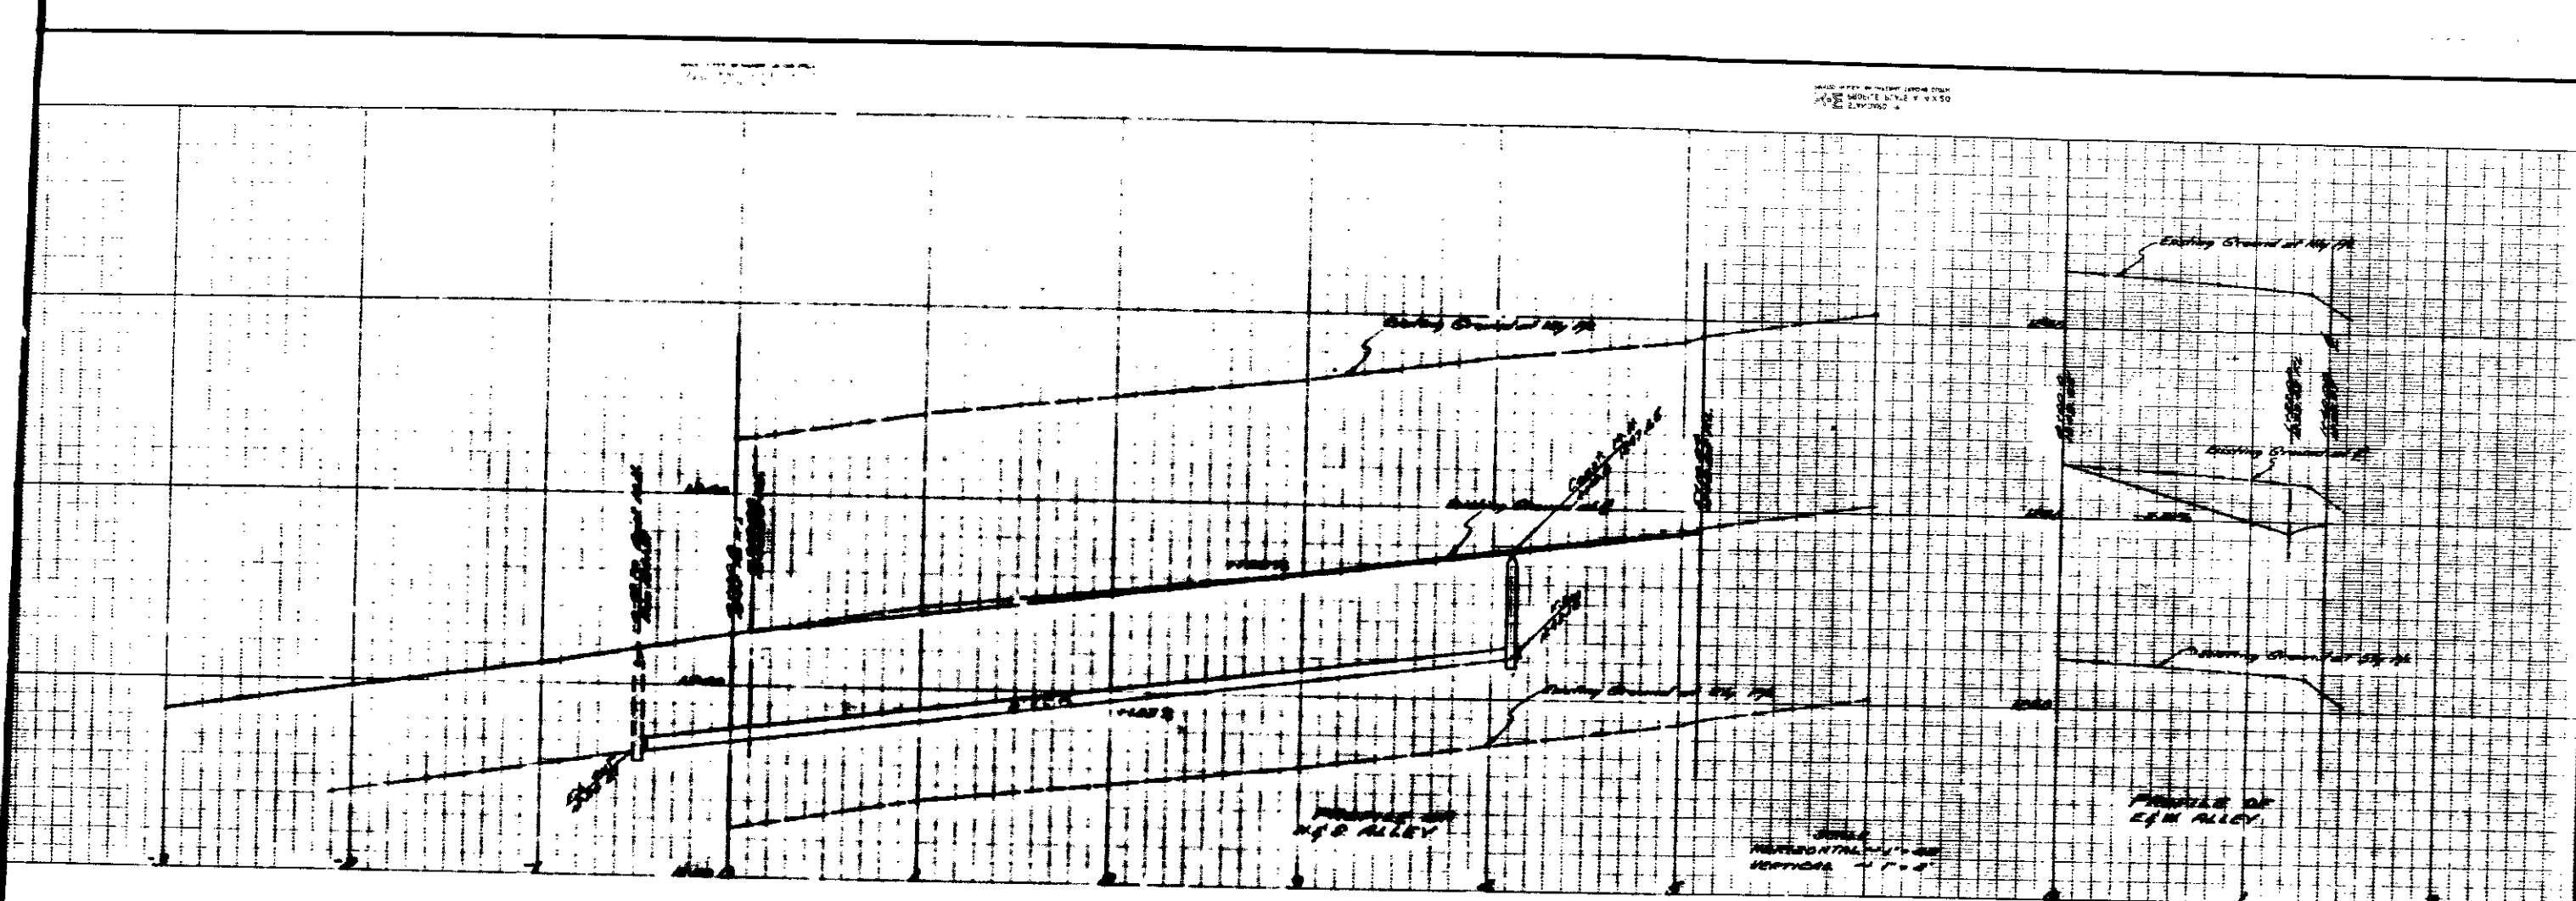

PLAN OF ALLEY

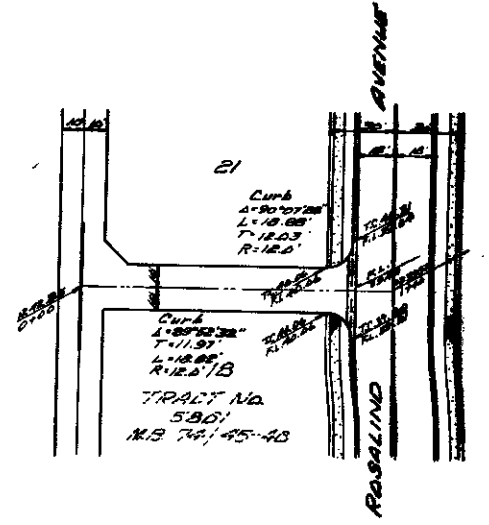

PLAN OF ALLEY