




CONDENSATE TRAP

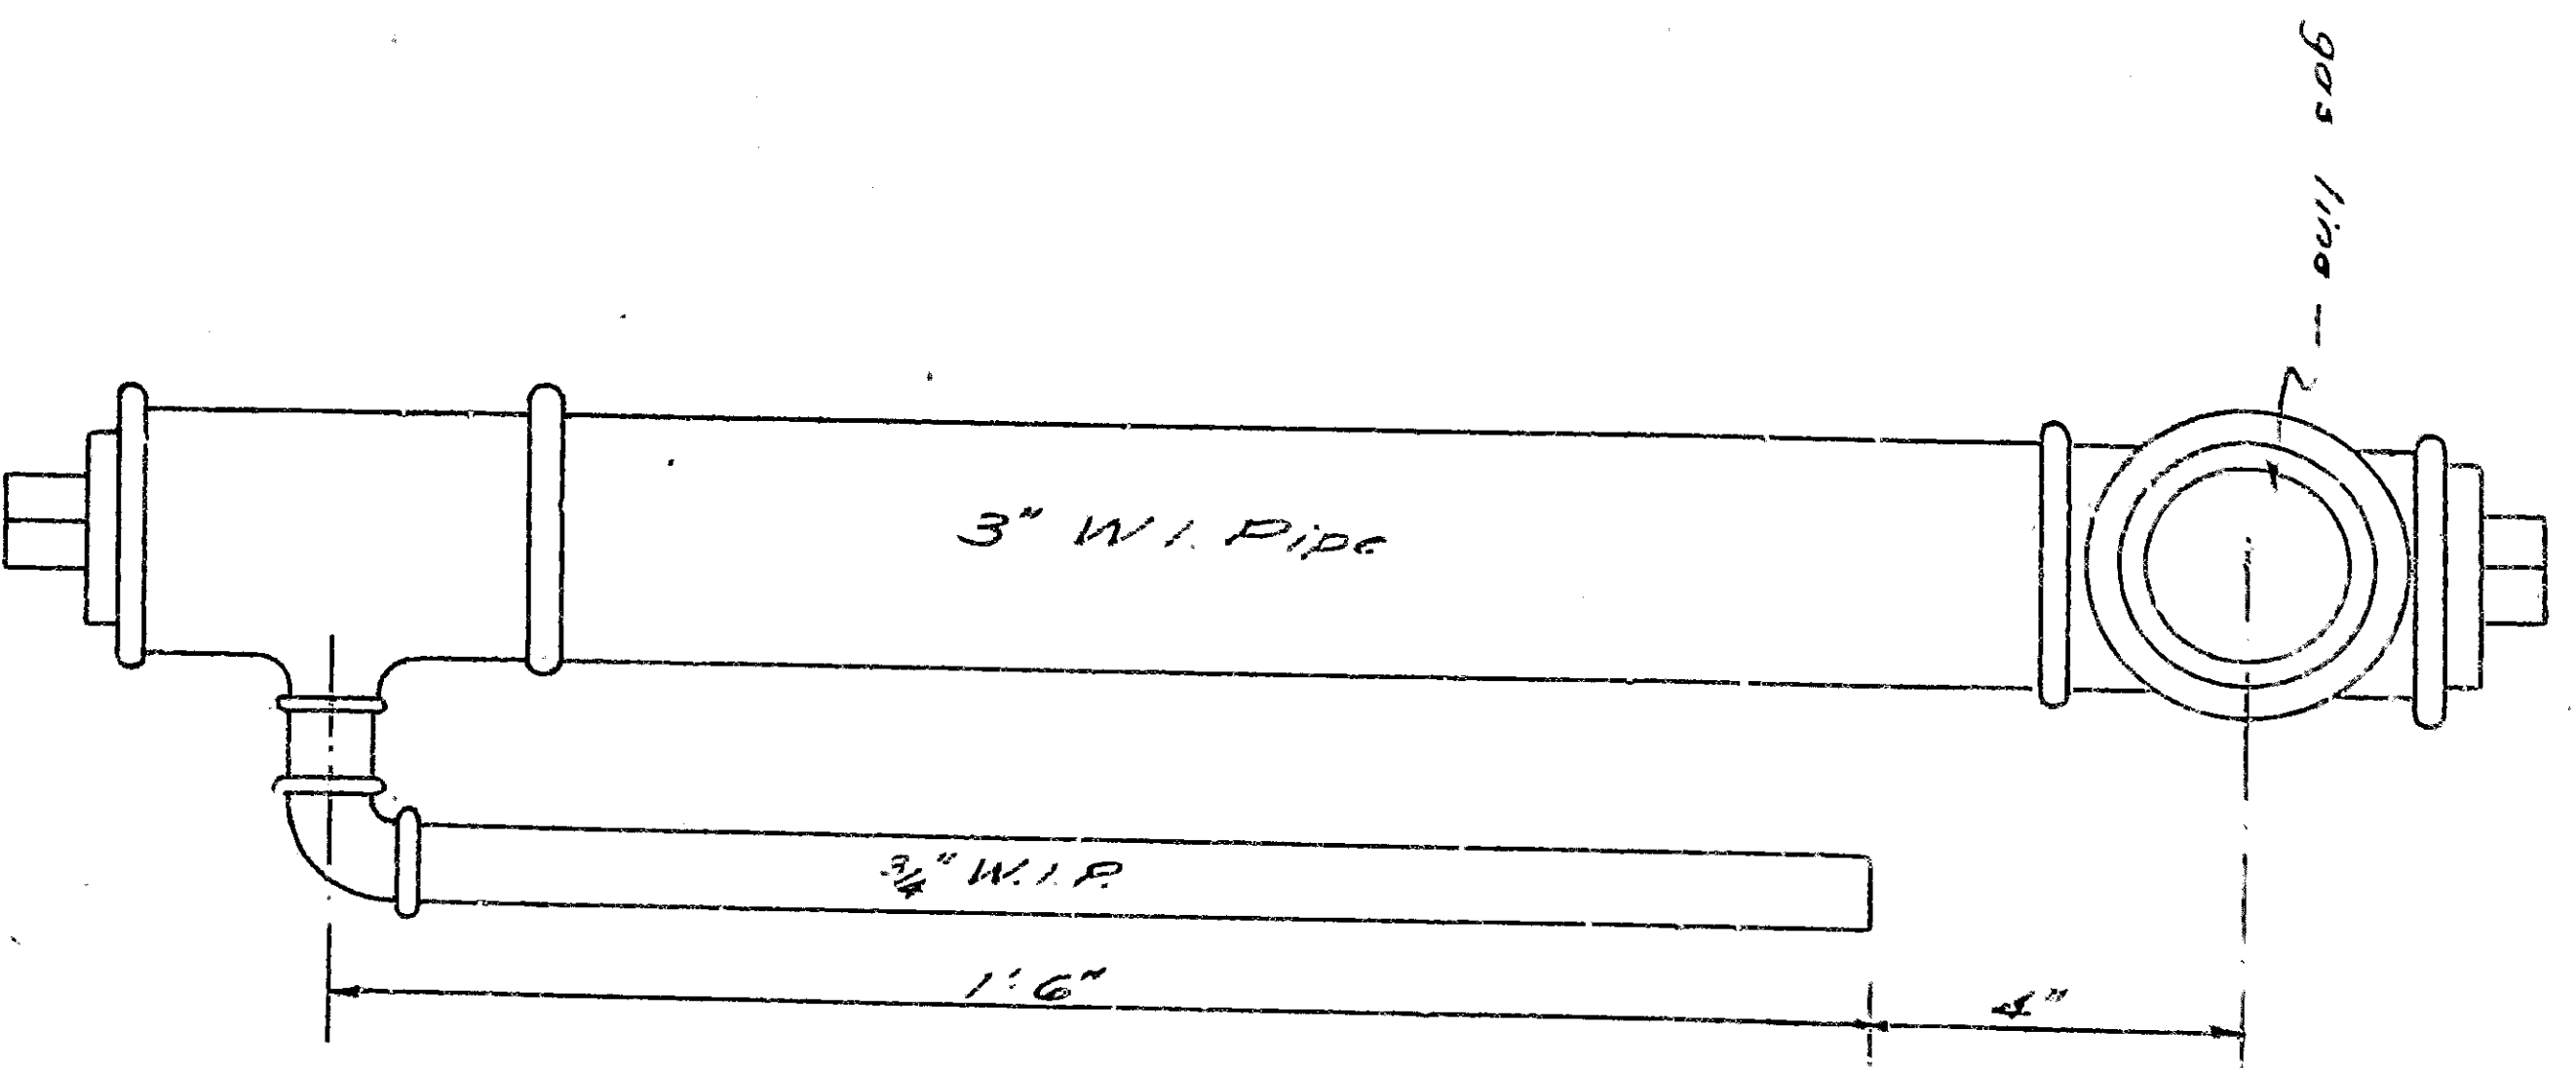


GAS BURNER BOX

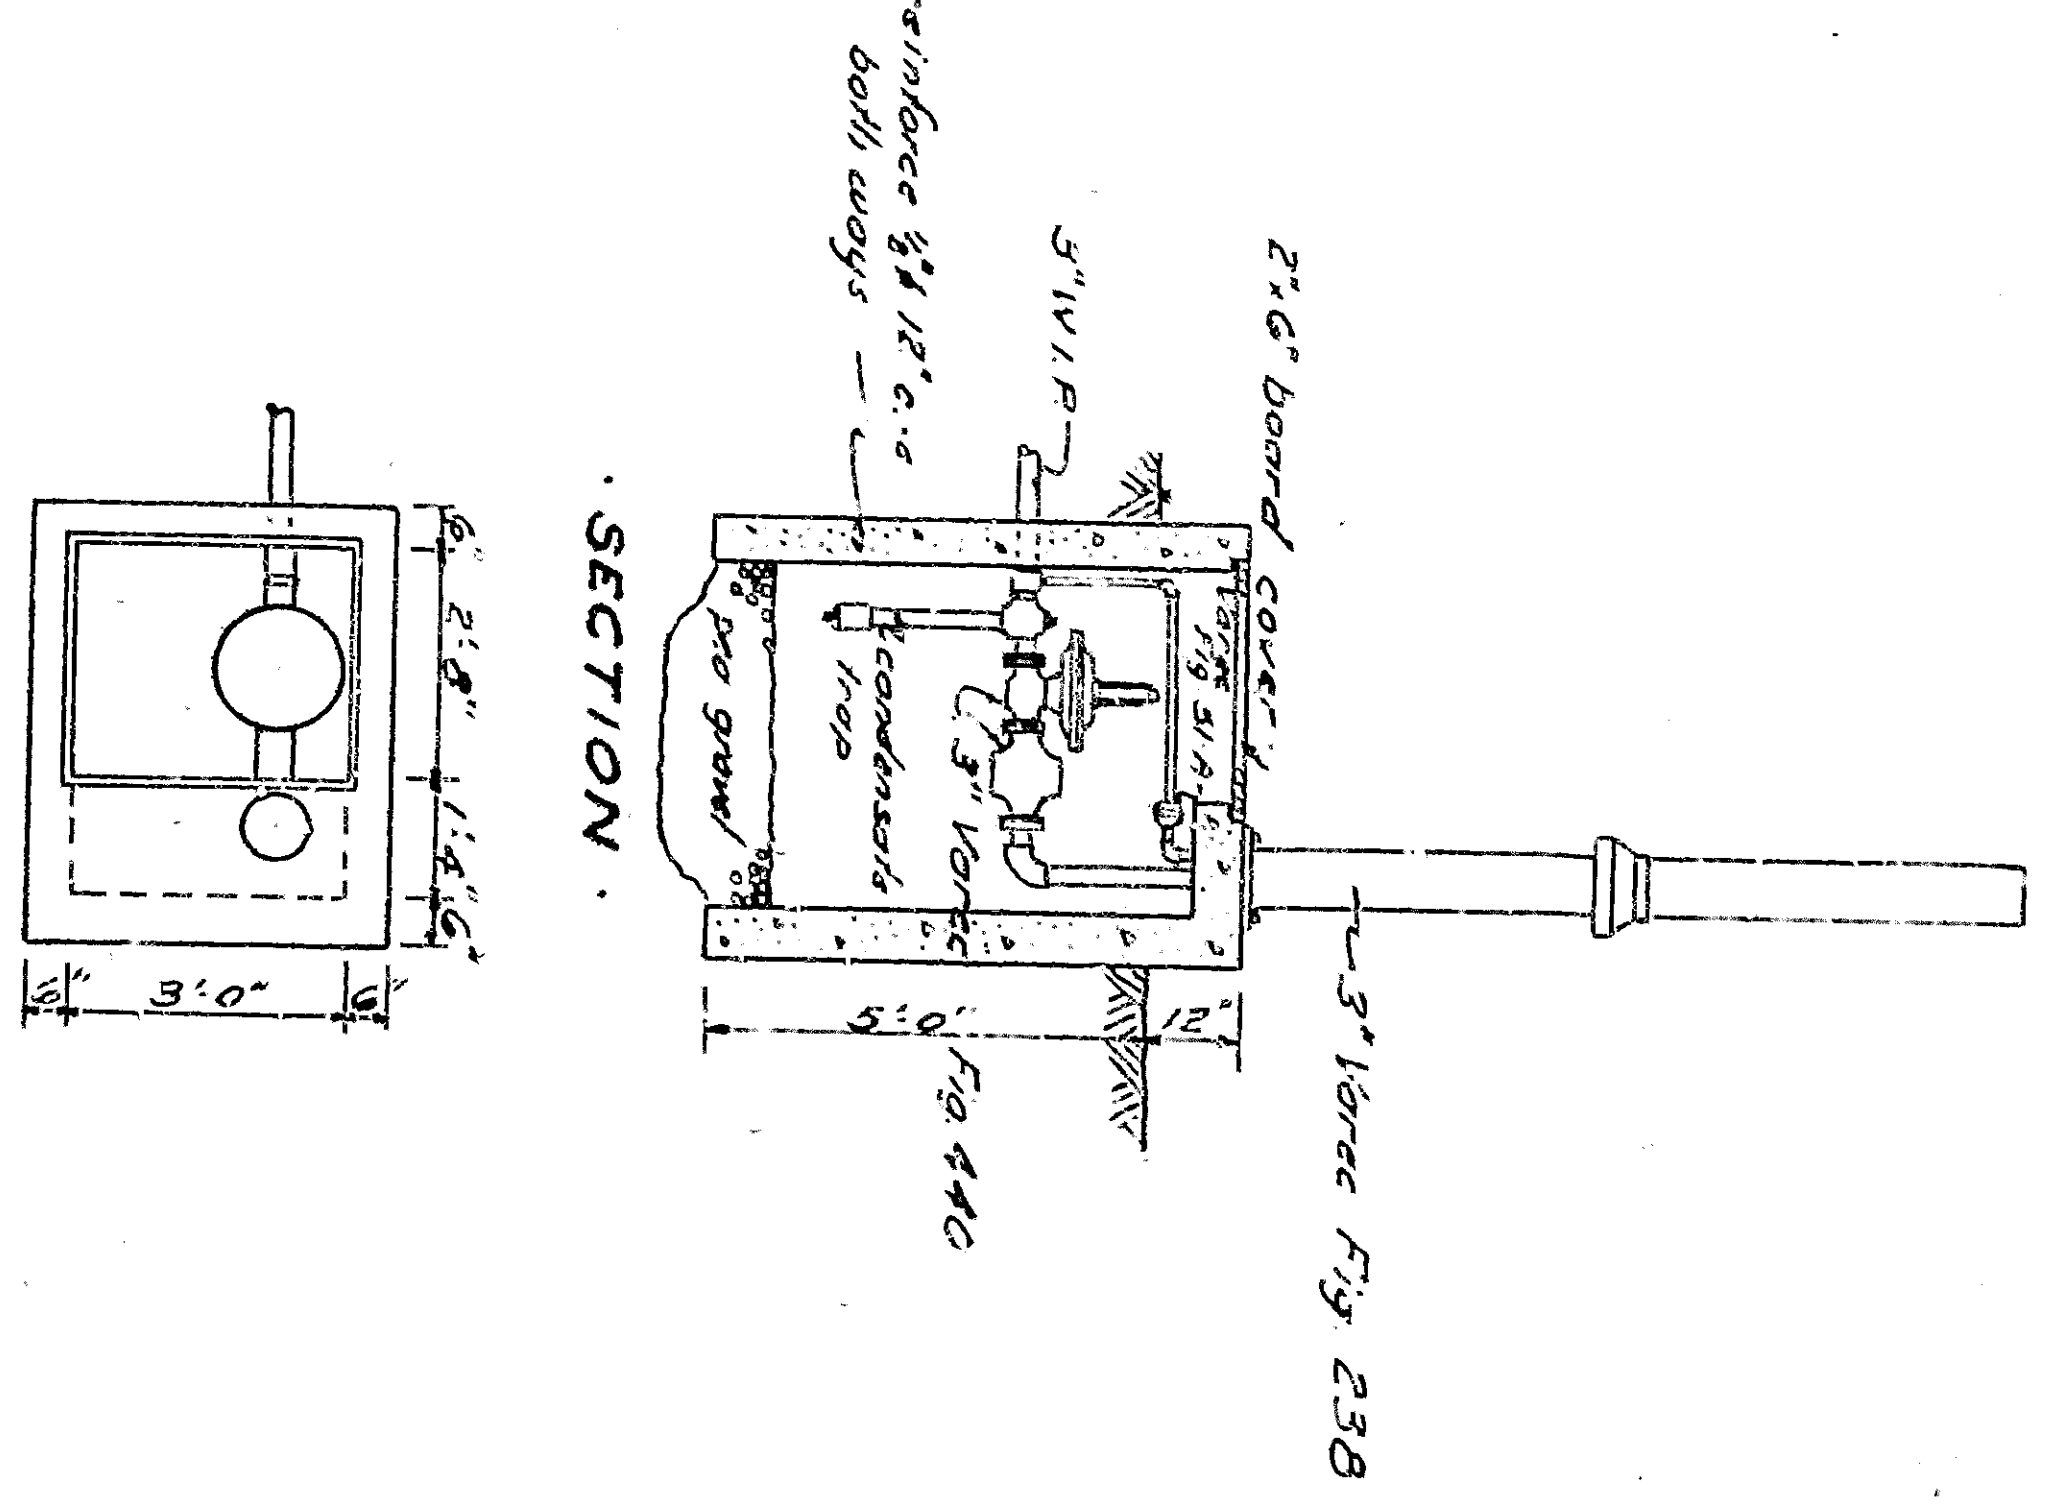


BENEATH STRUCTURES

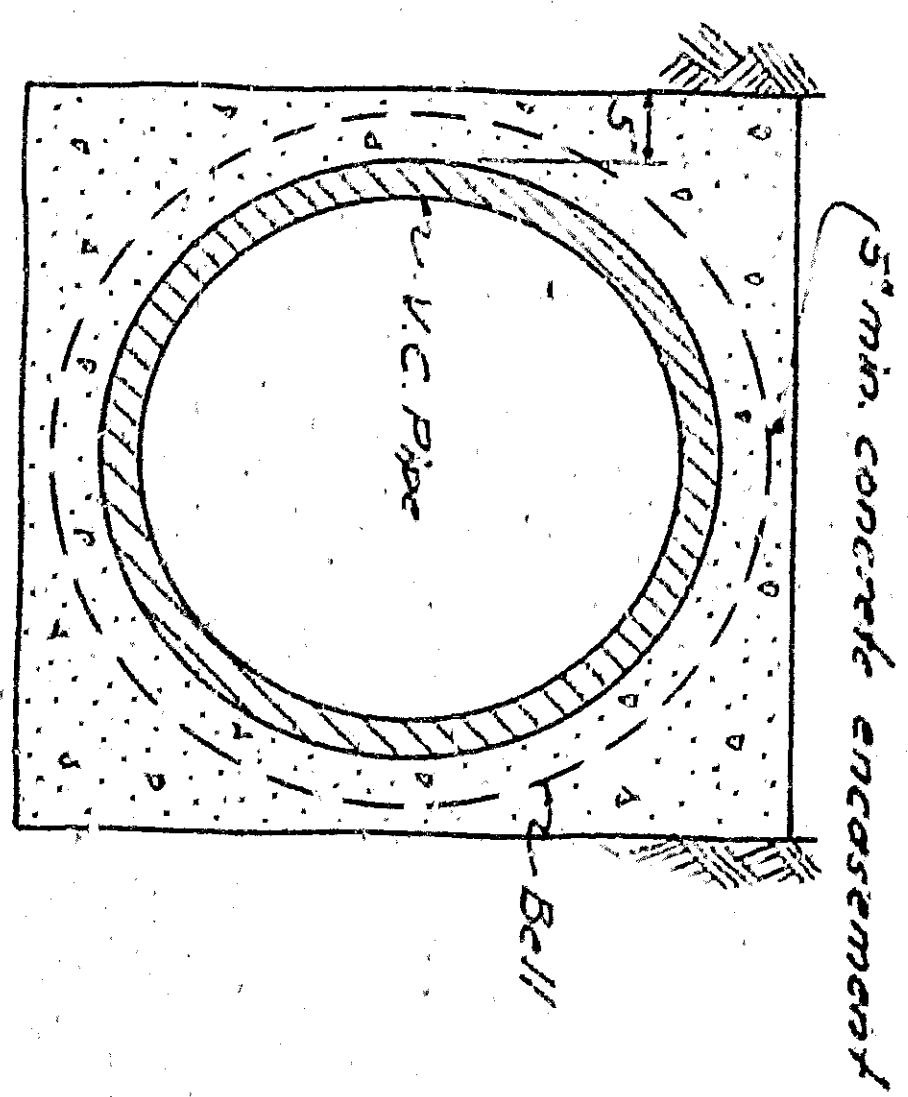


SUPERNATANT SUMP

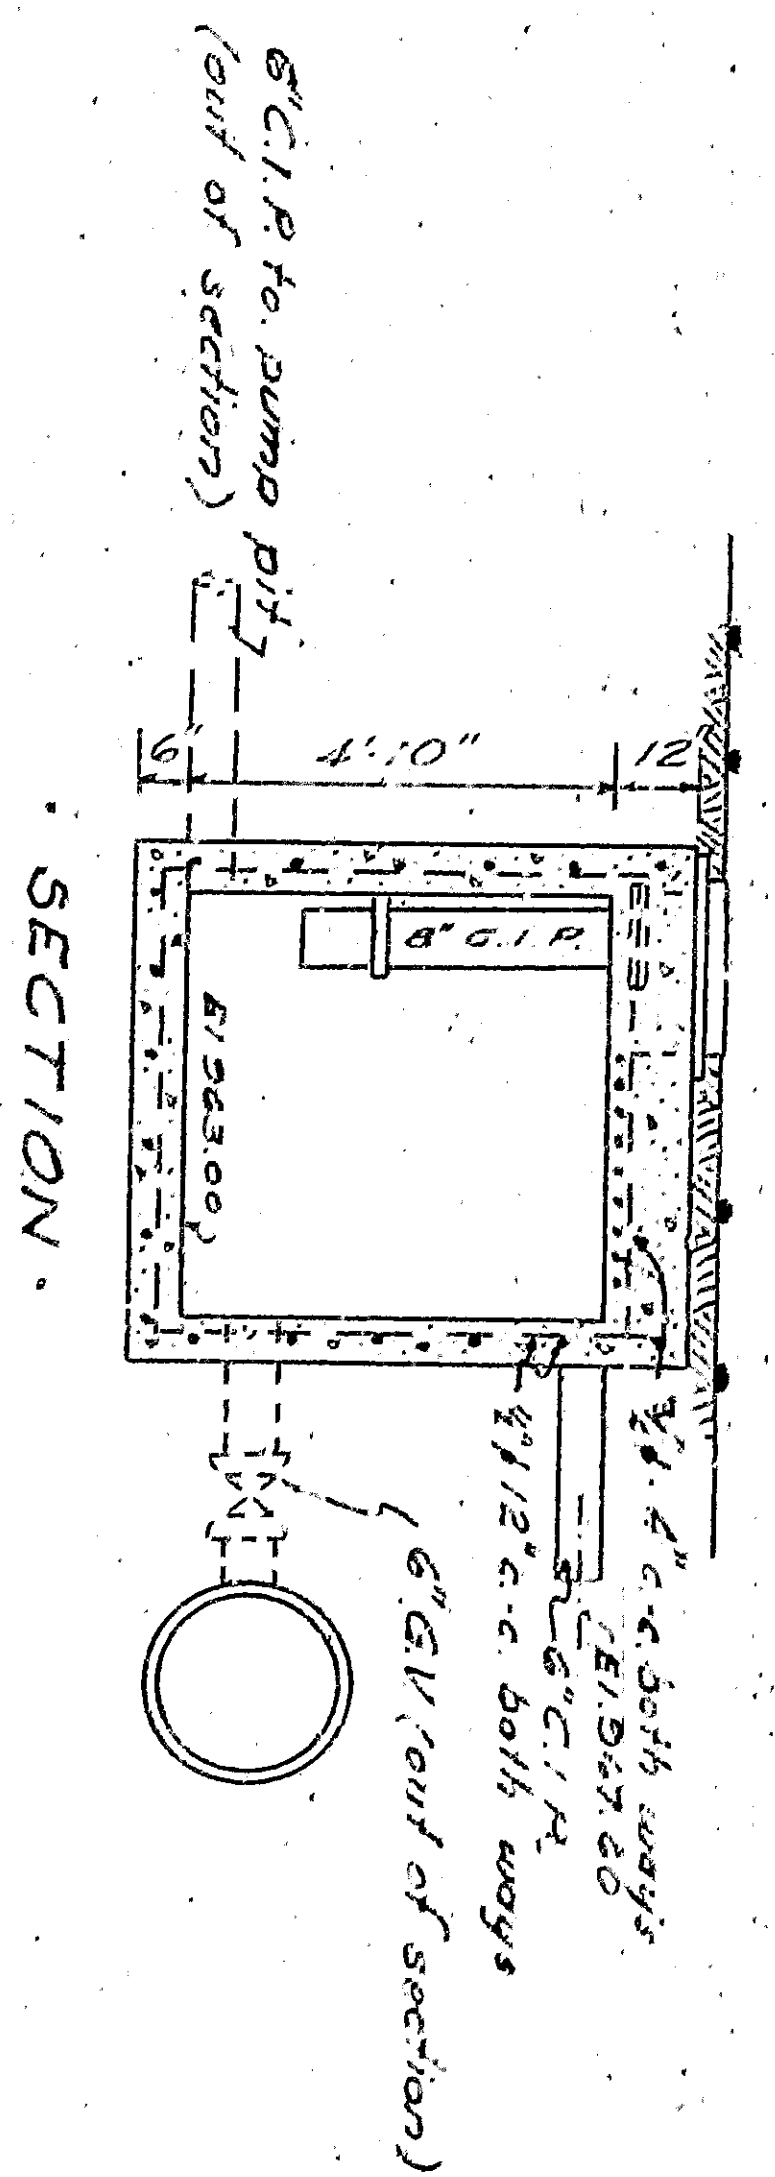


BENEATH ROADWAYS  
PIPE ENCASUREMENT

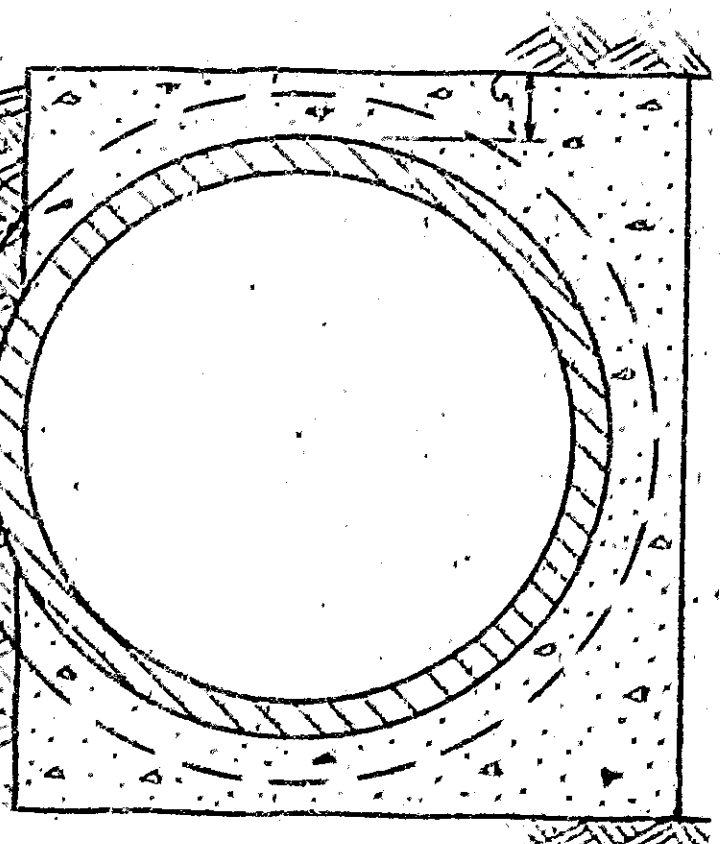

GENERAL LAYOUT OF PLANT

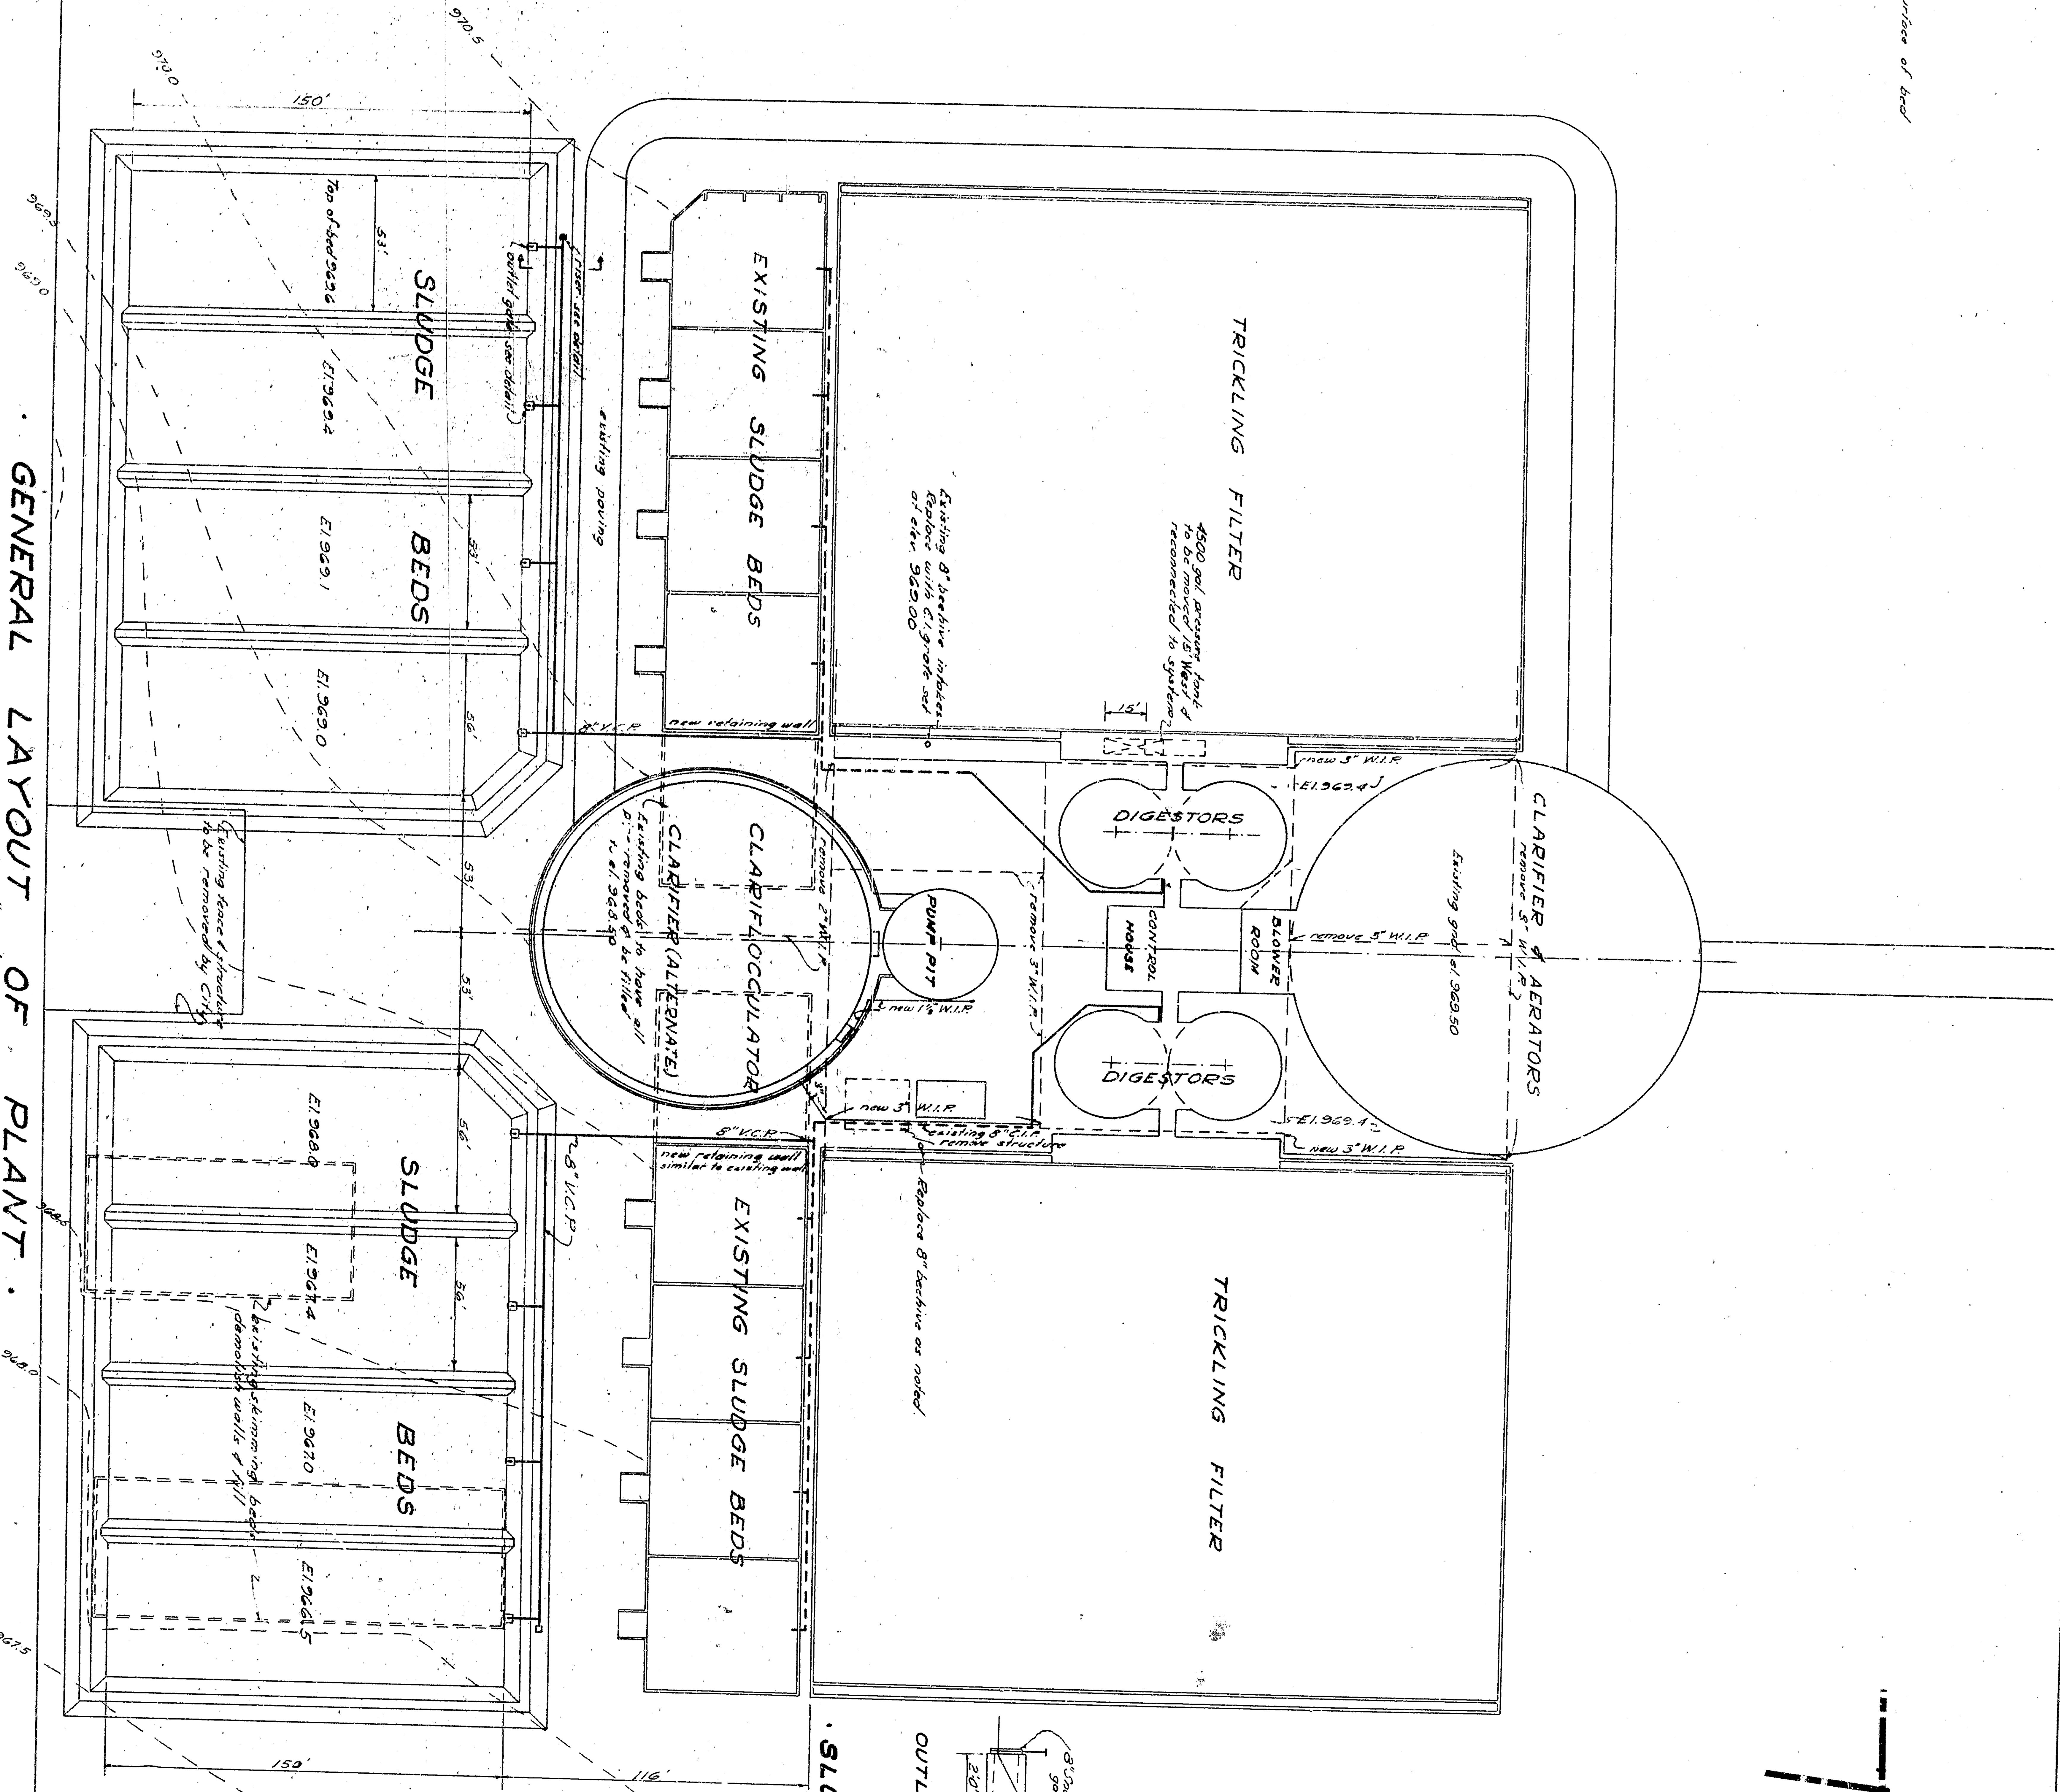

SLUDGE BED DETAILS

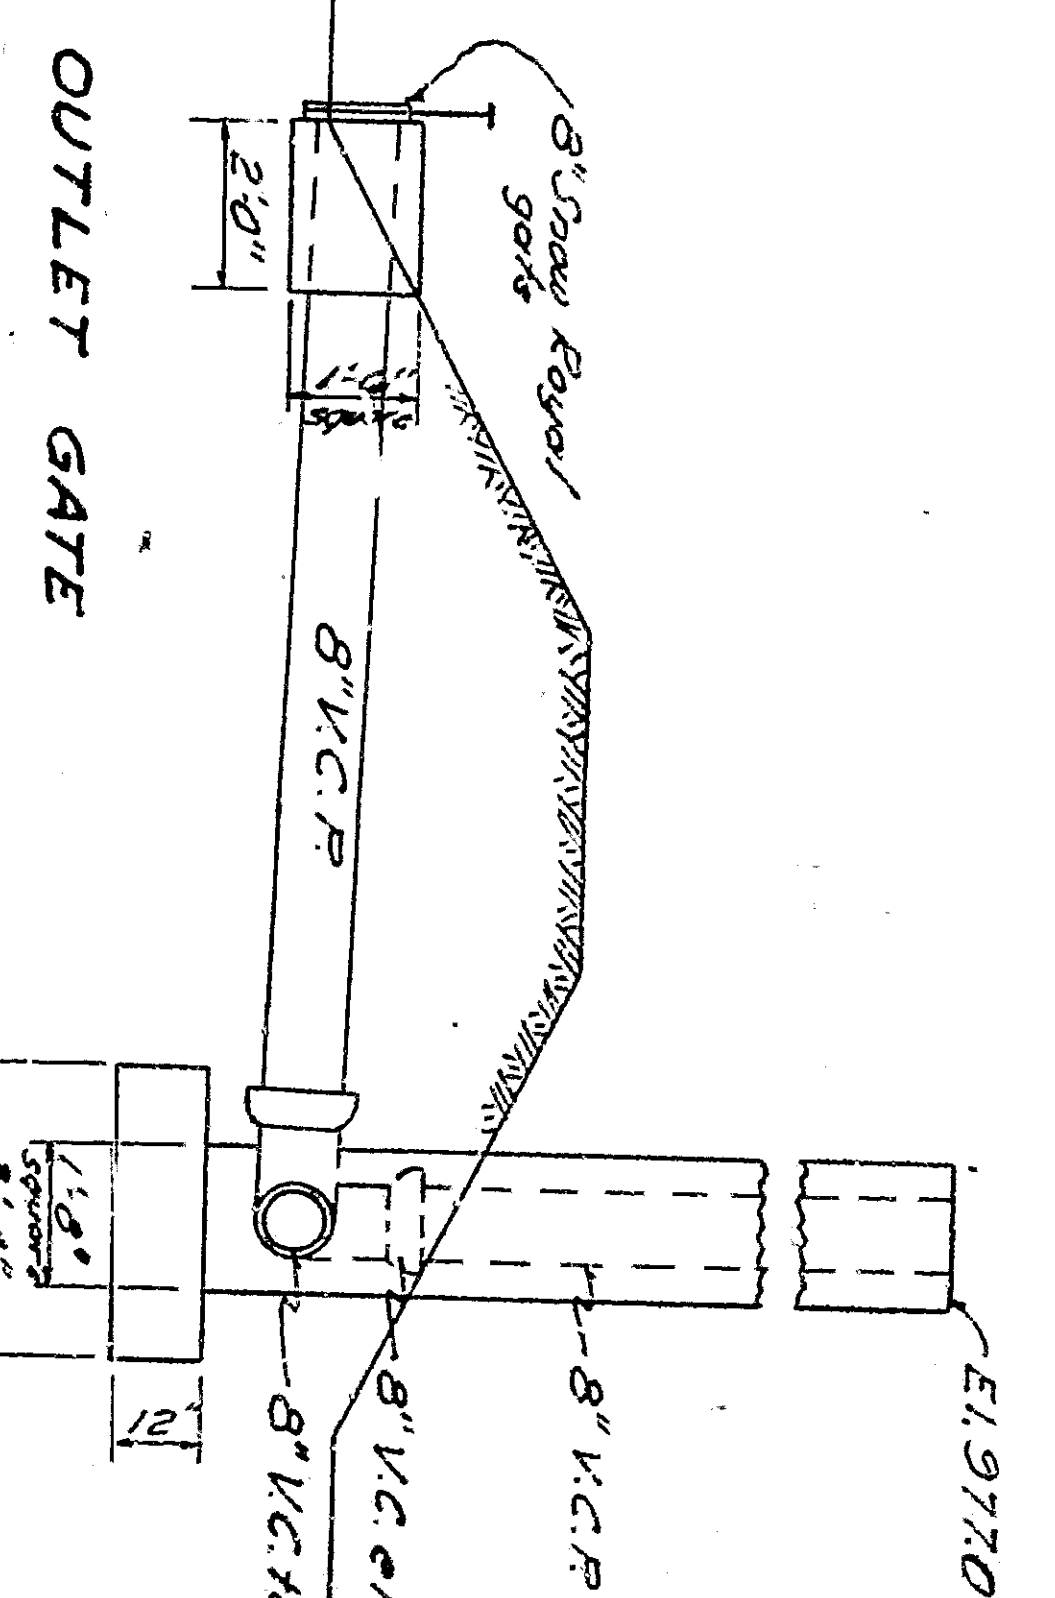

MANHOLE

