

 
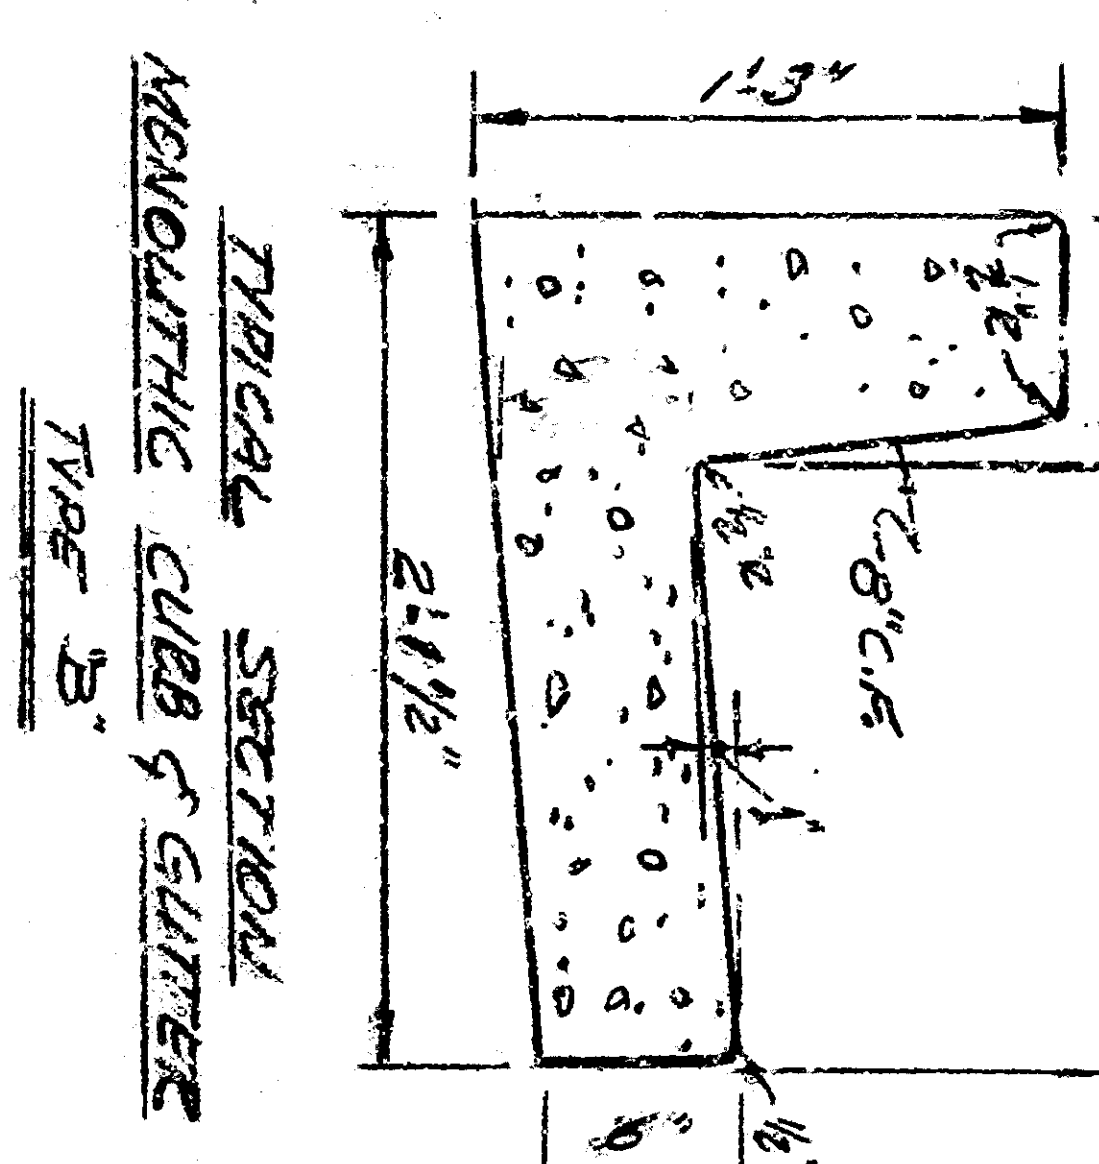
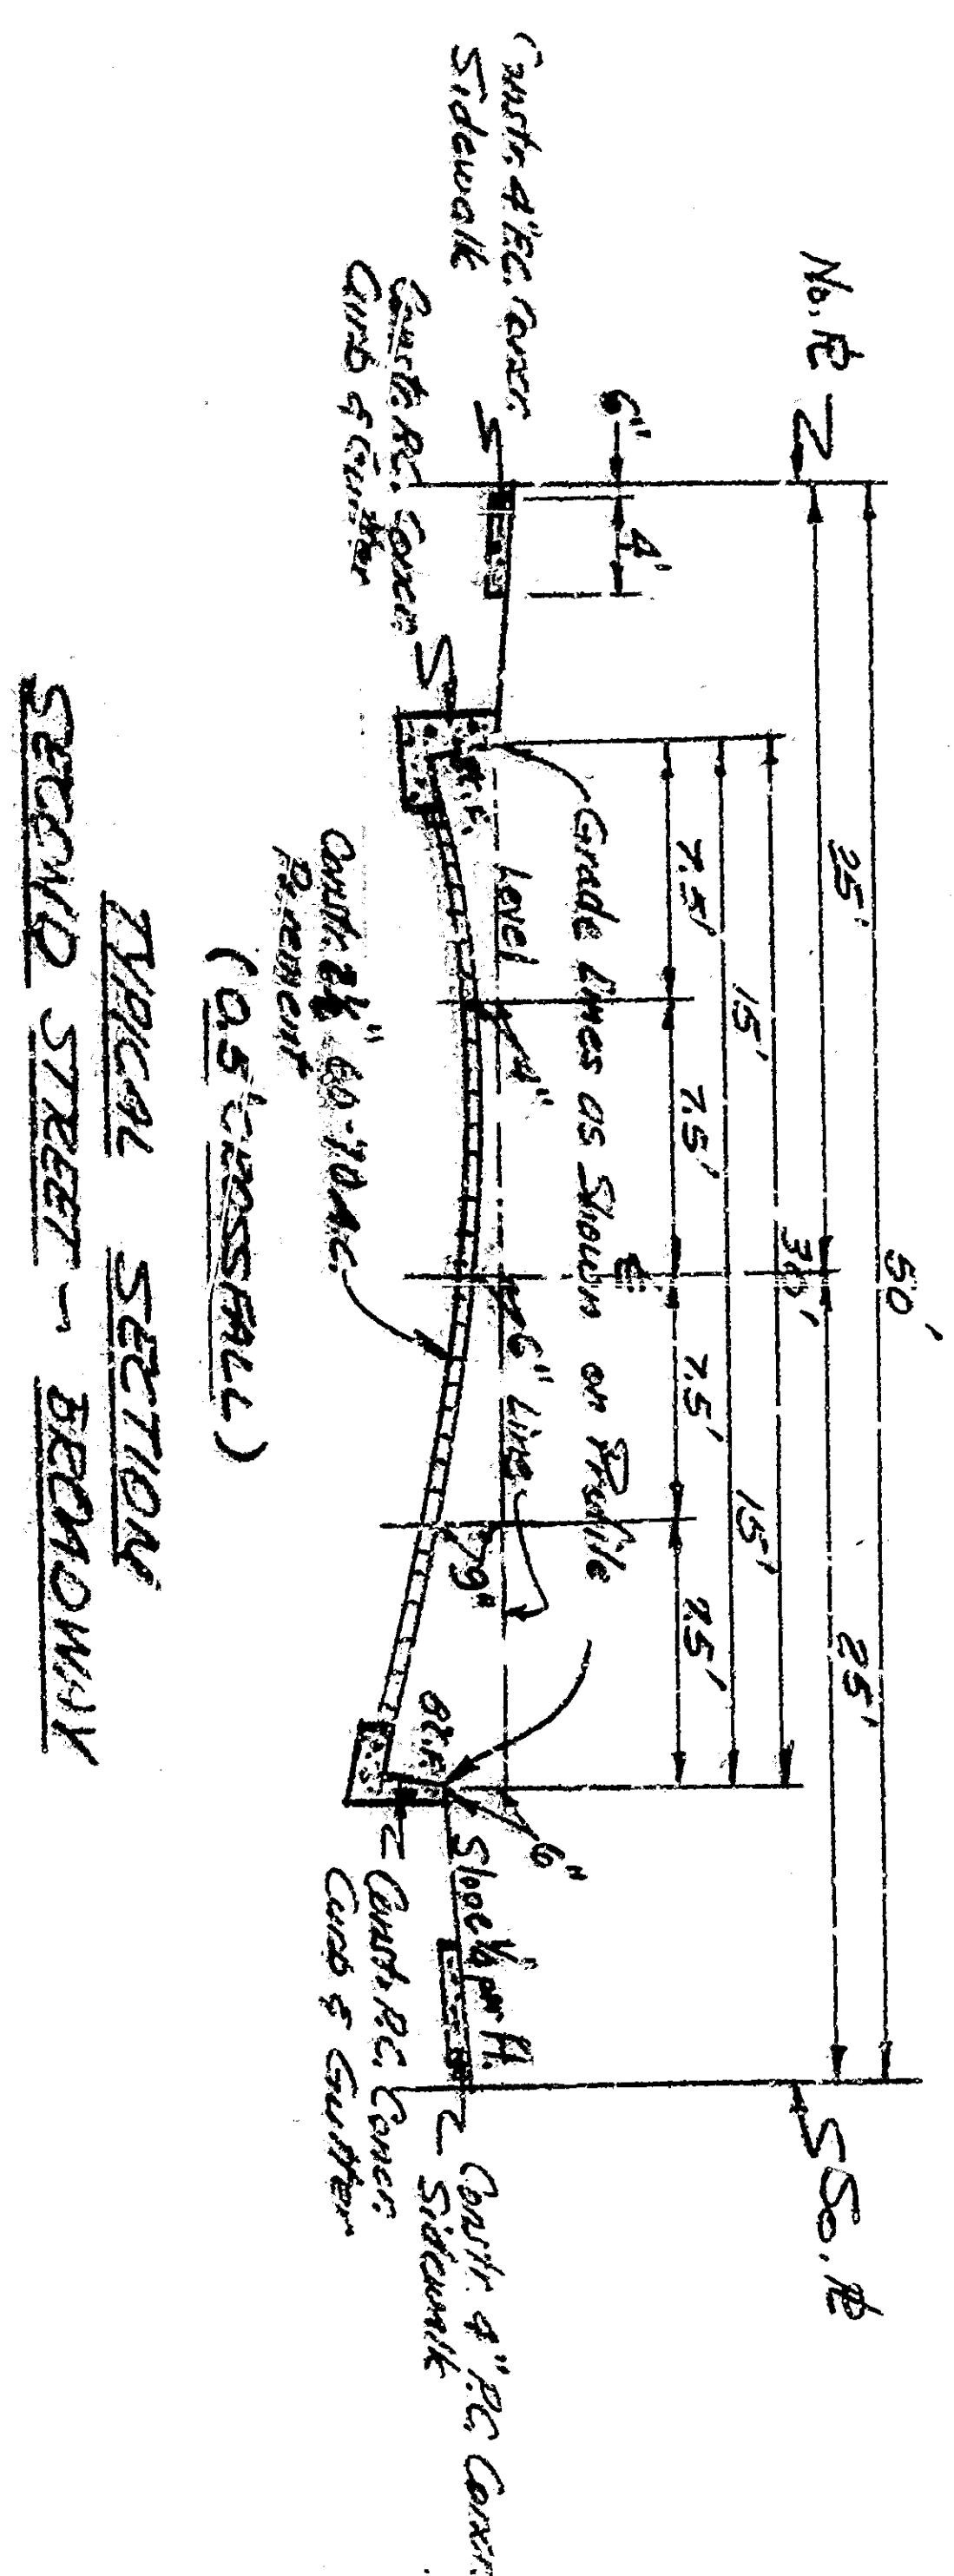



TRACT NO 393  
 KENNEDY & EMERSON  
 JULY 1922

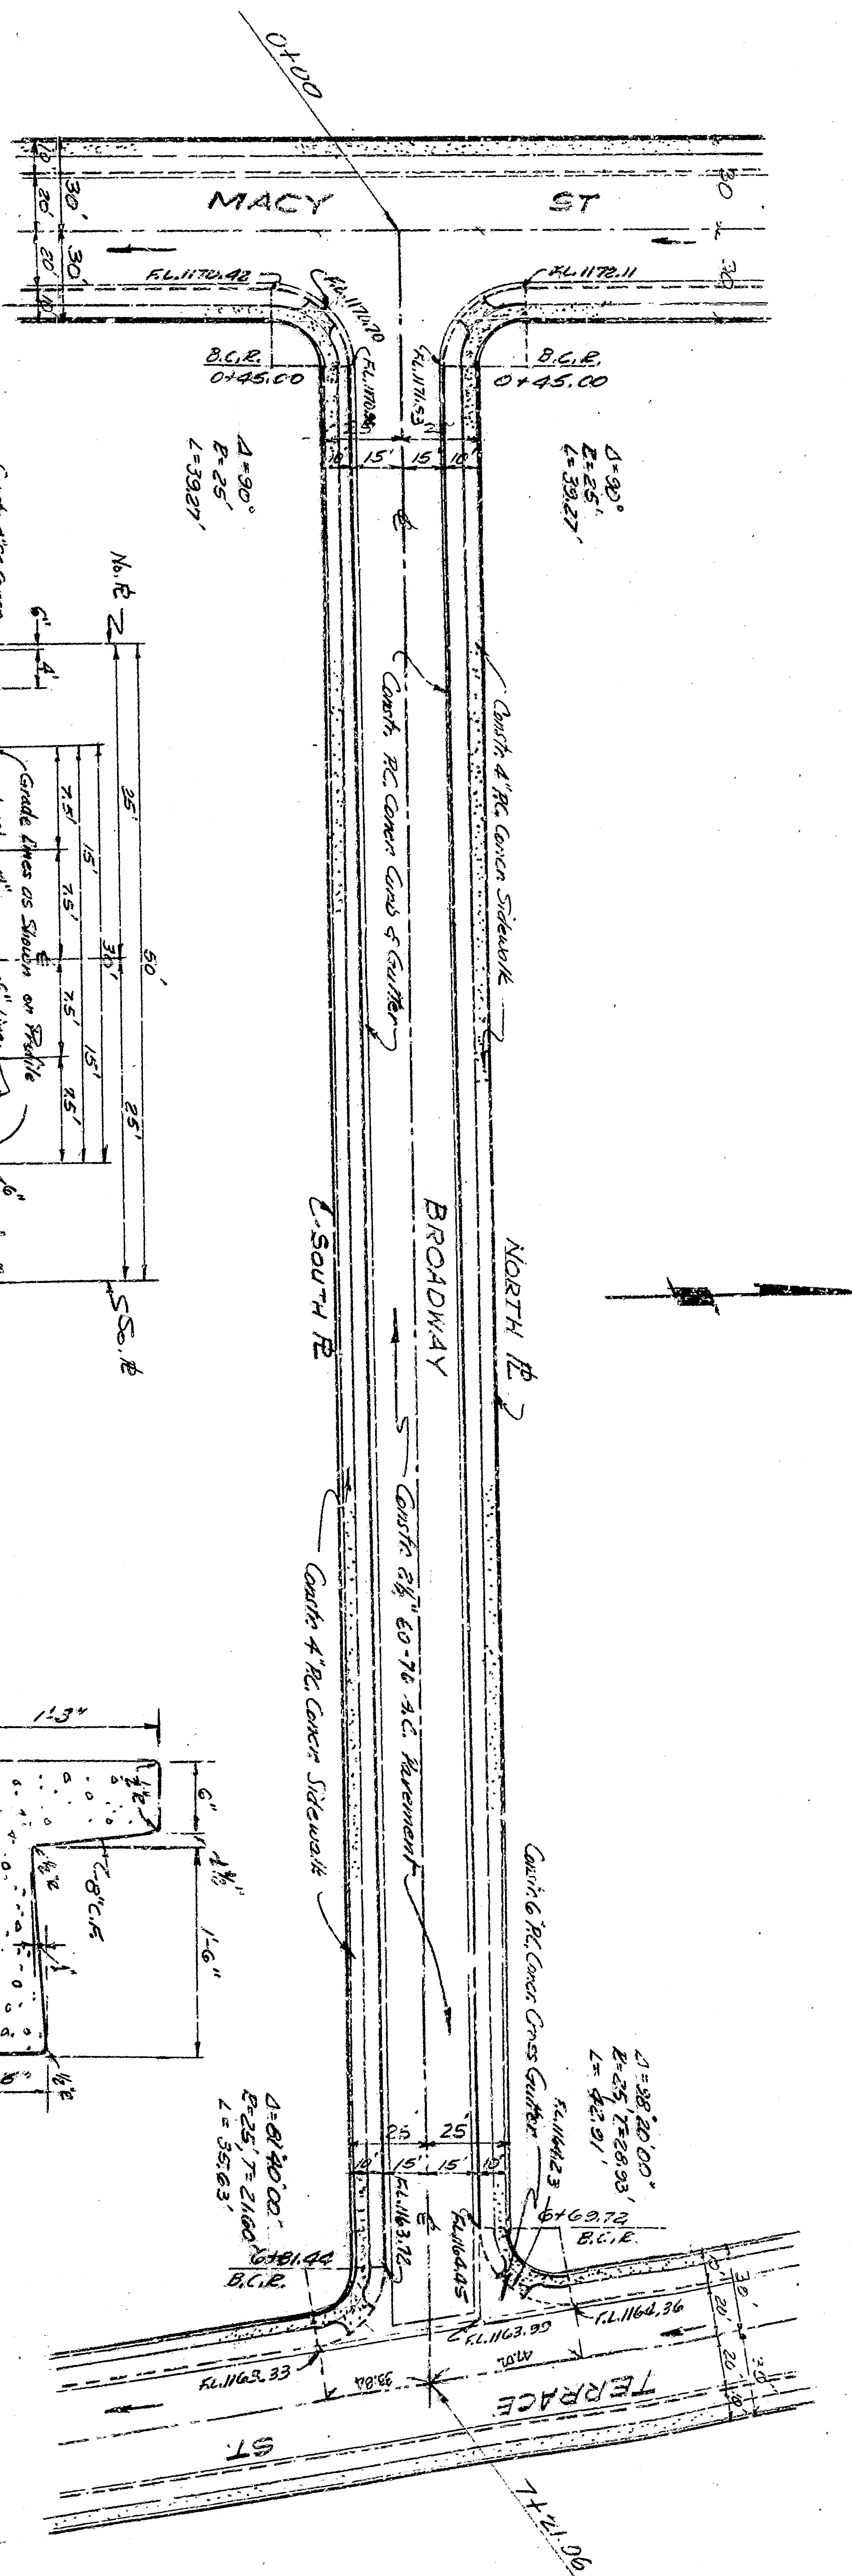

STREET NO. 217.15  
 1165.00  
 1170.00  
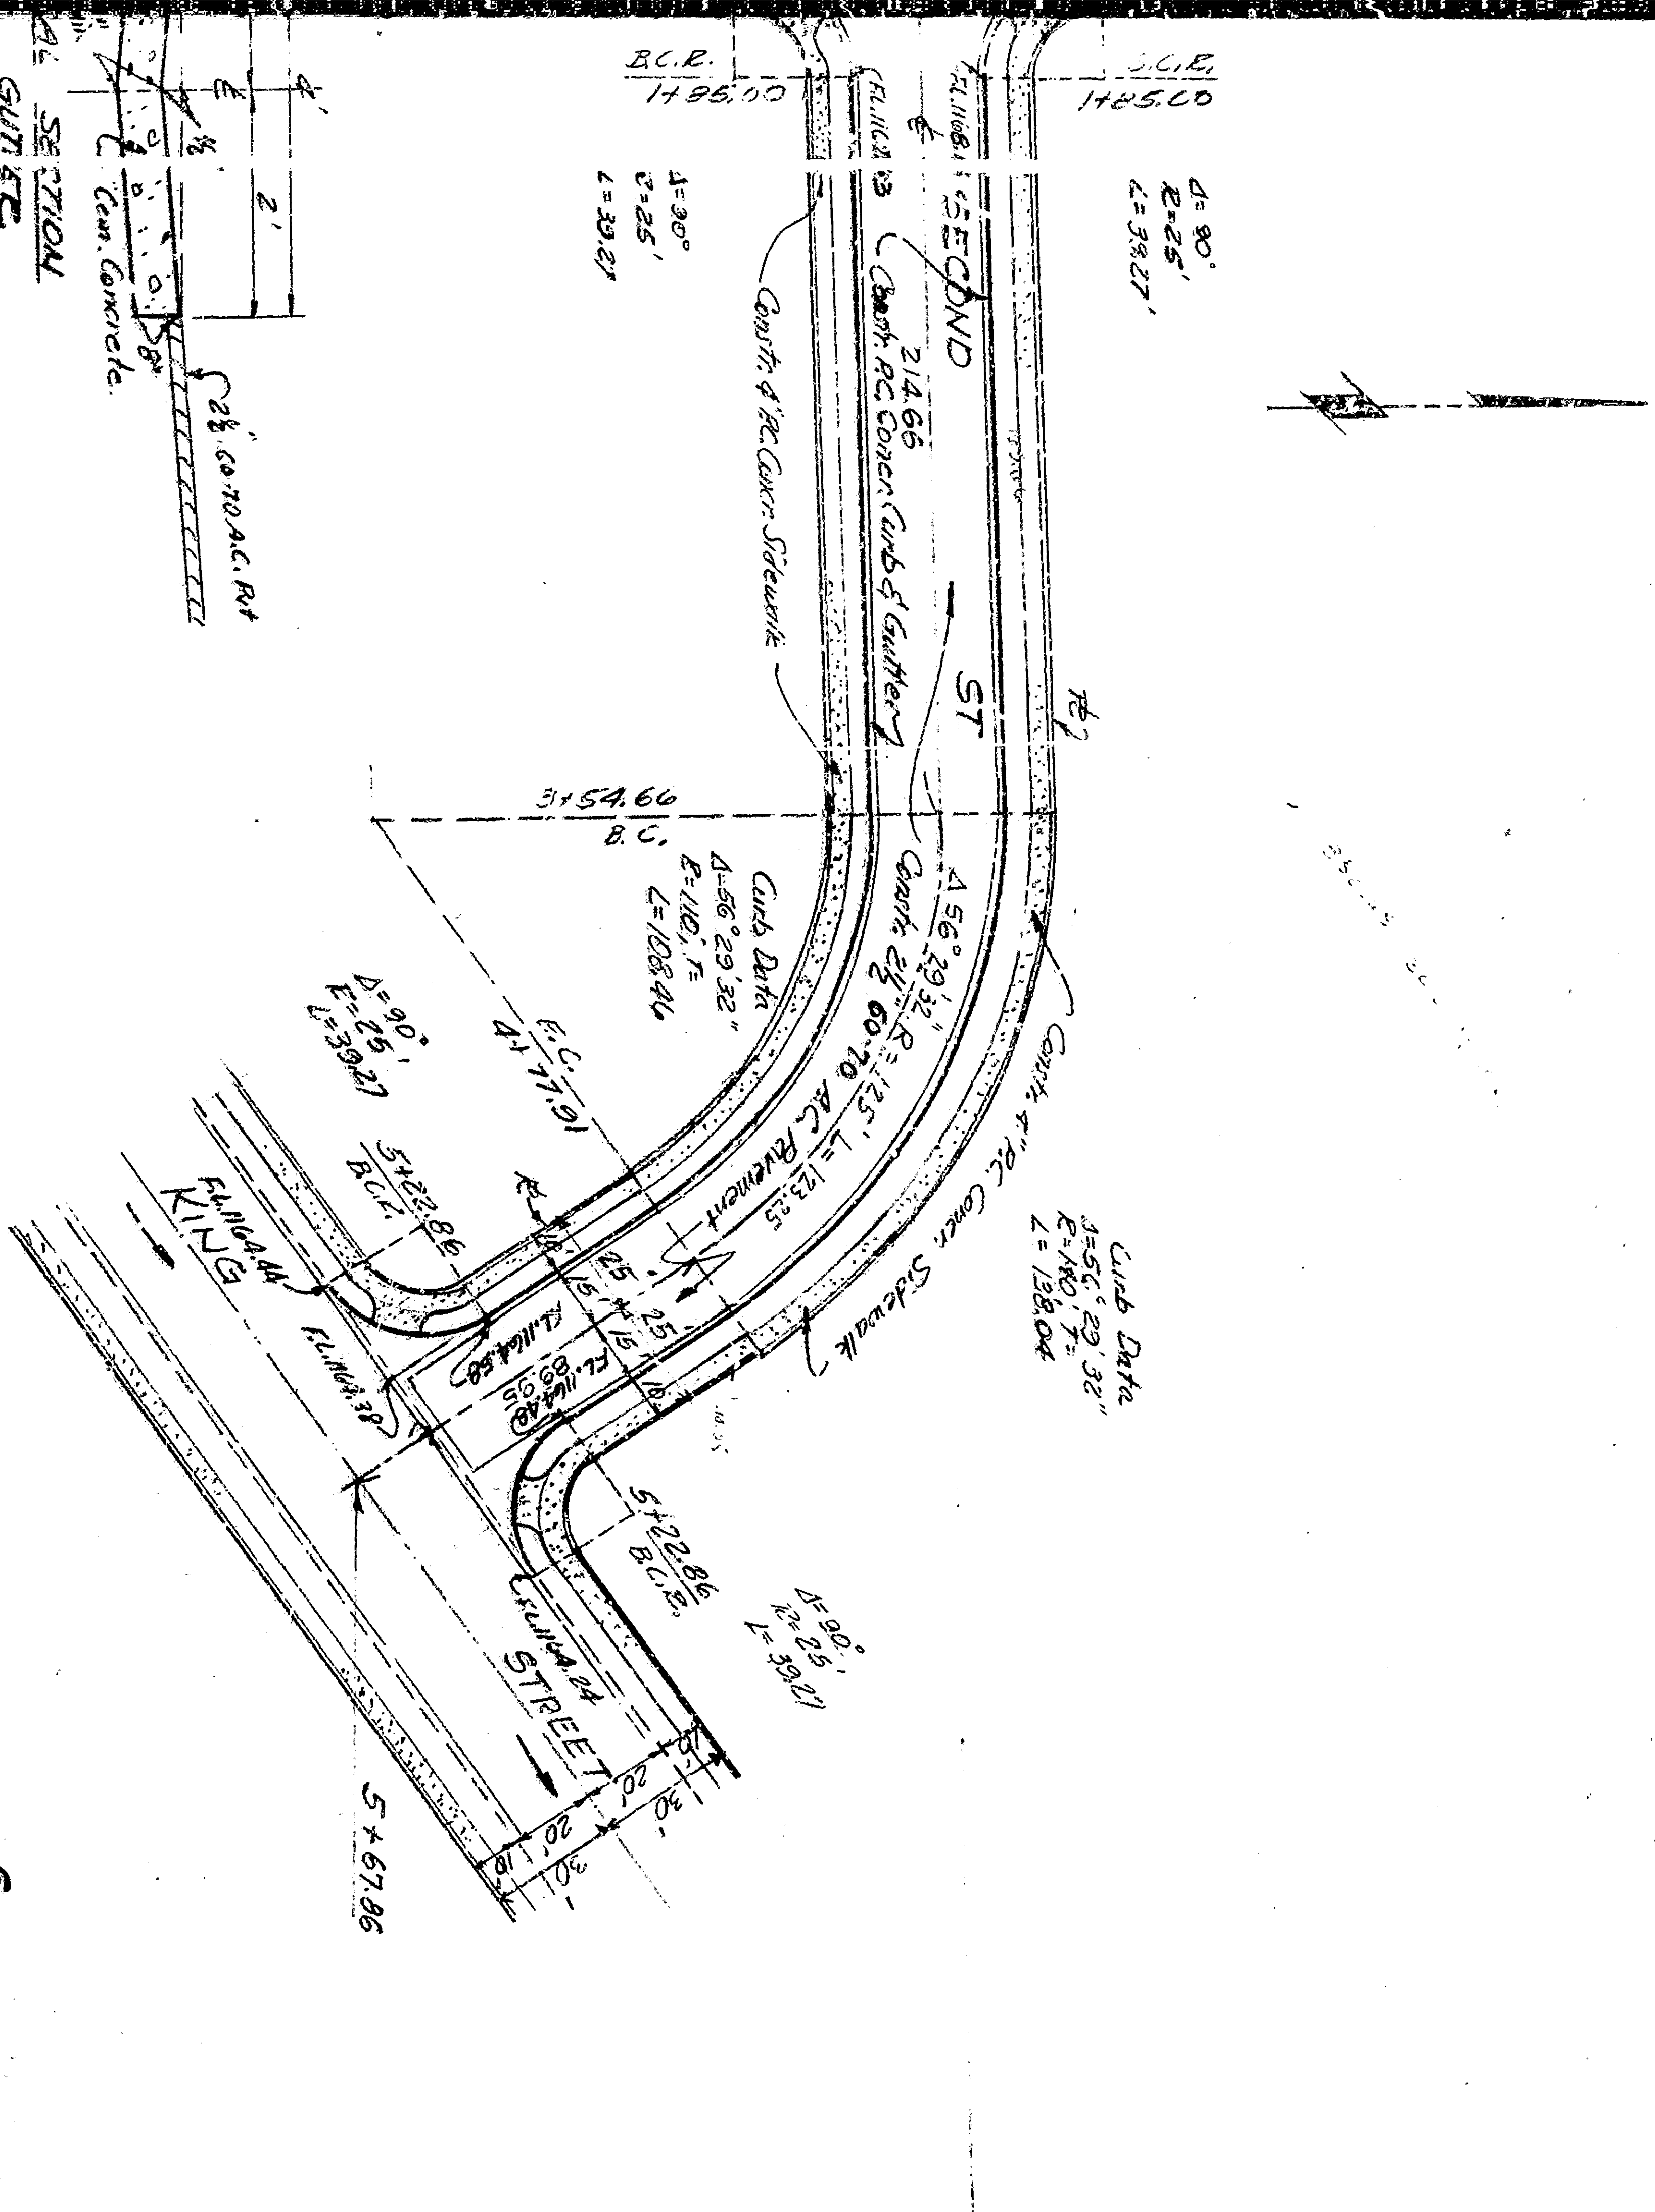

TRACT NO 393  
JULY 1922

 

