


CITY OF SAN

BERNARDINO

HEIGHS

Dist. Count	Scale	Sheet	Block
VIII SBD	43	SBD	10

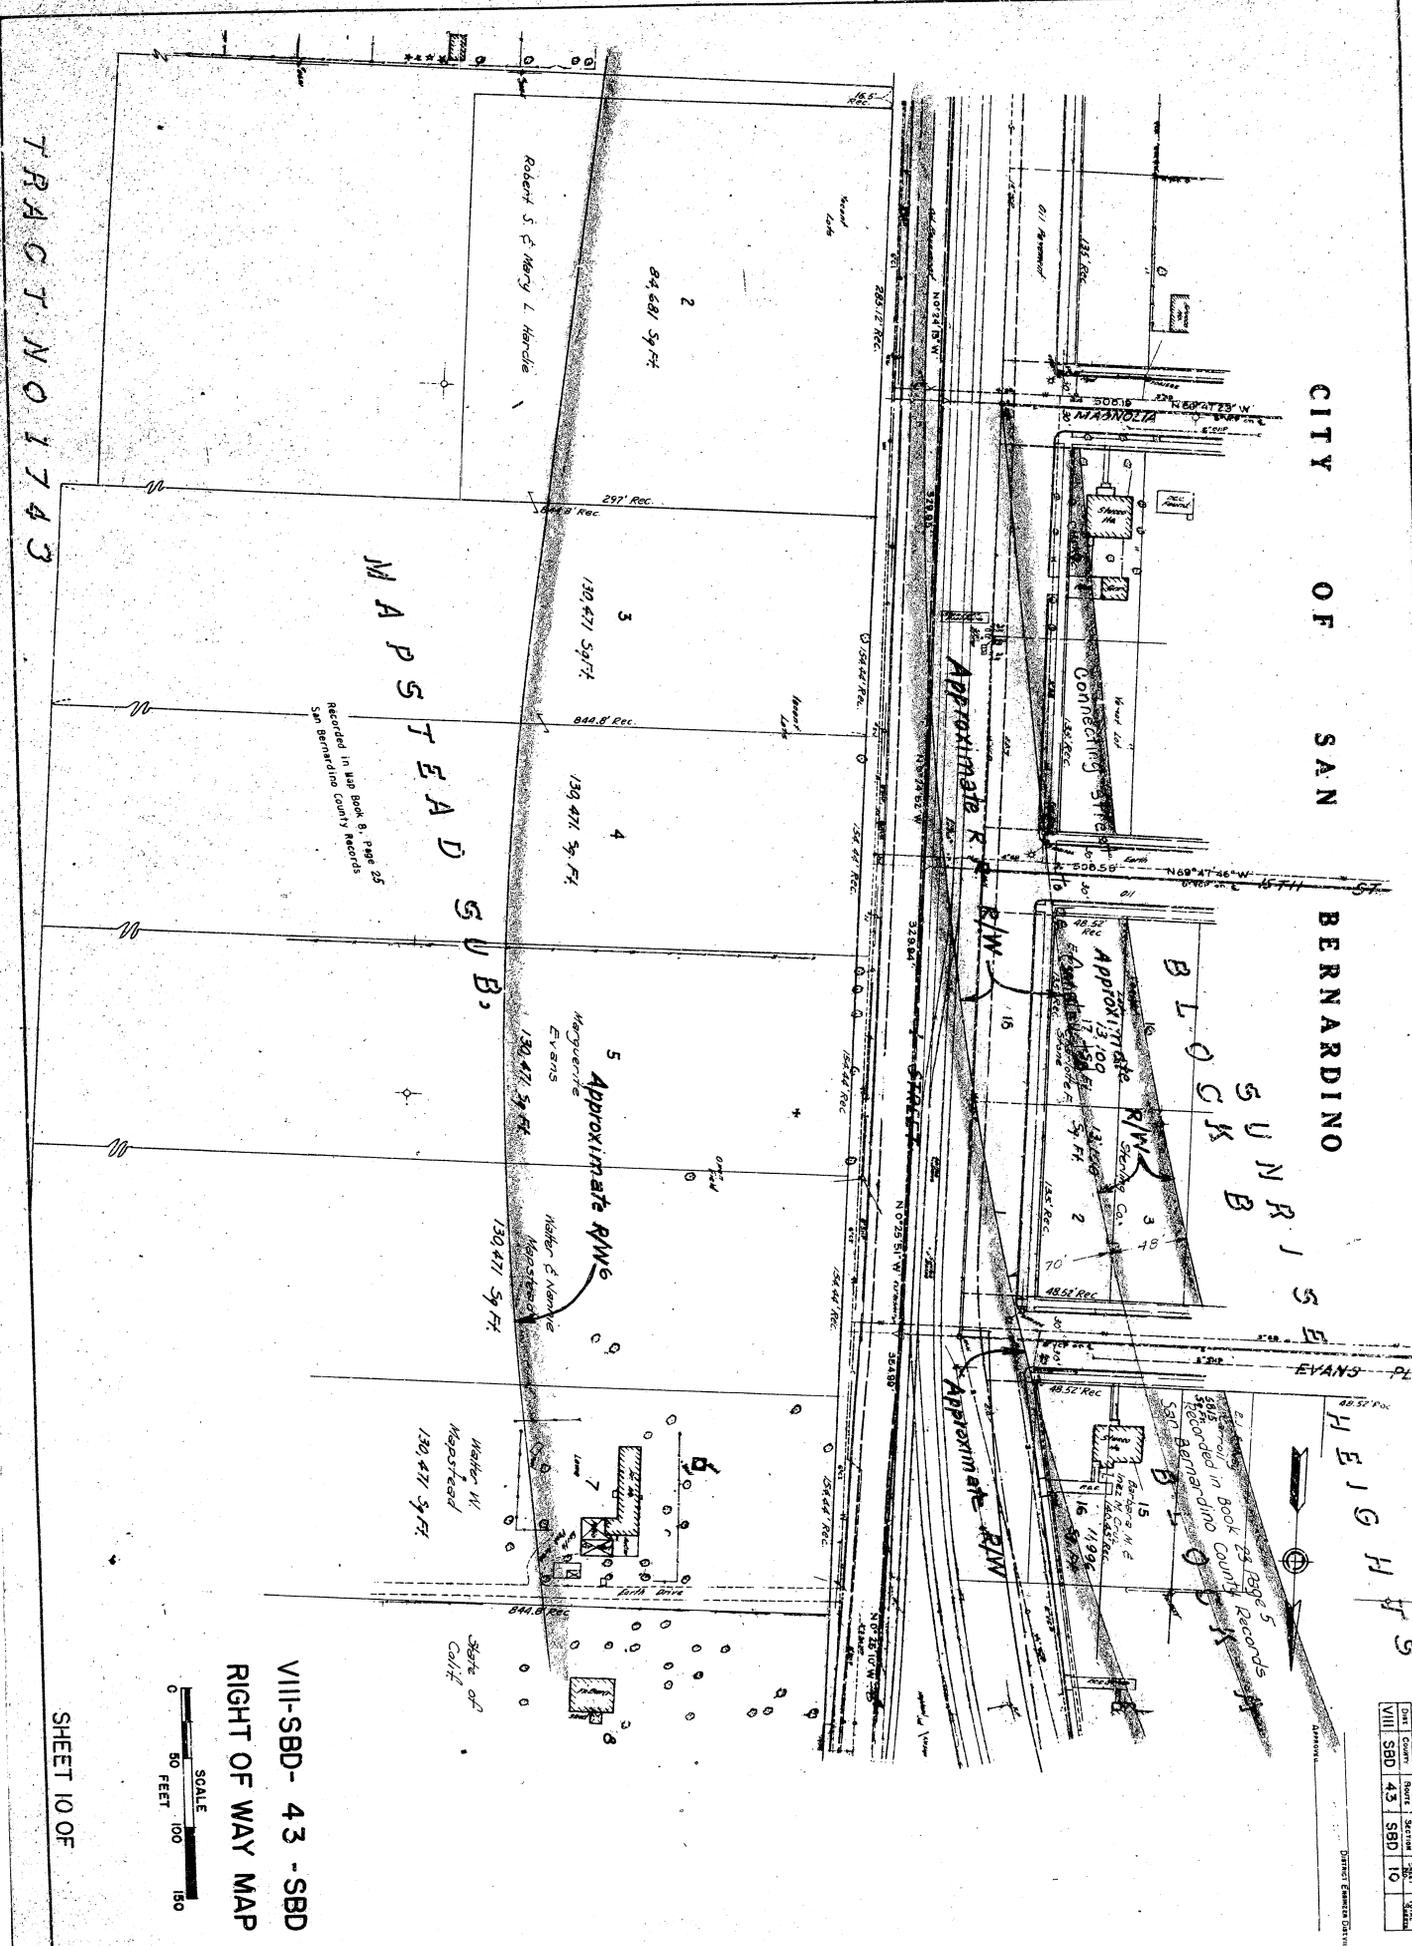

TRACT NO 1743

MAPS T E A D S U B,

VIII-SBD- 43 -SBD
RIGHT OF WAY MAP

SCALE
0 50 FEET 100 150

SHEET 10 OF

