
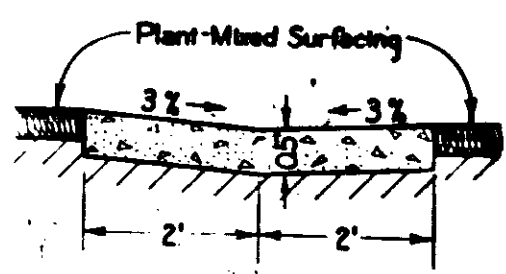


CITY	STATE	FEDERAL PROJECT NO.	FISCAL YEAR	SHEET NO.	TOTAL SHEETS
SAN BERNARDINO	CALIF.		1950	2	


Design Classification: 3200-67-5-50

VIII SBd 190 SBd 2

May 22, 1950
[Signature]

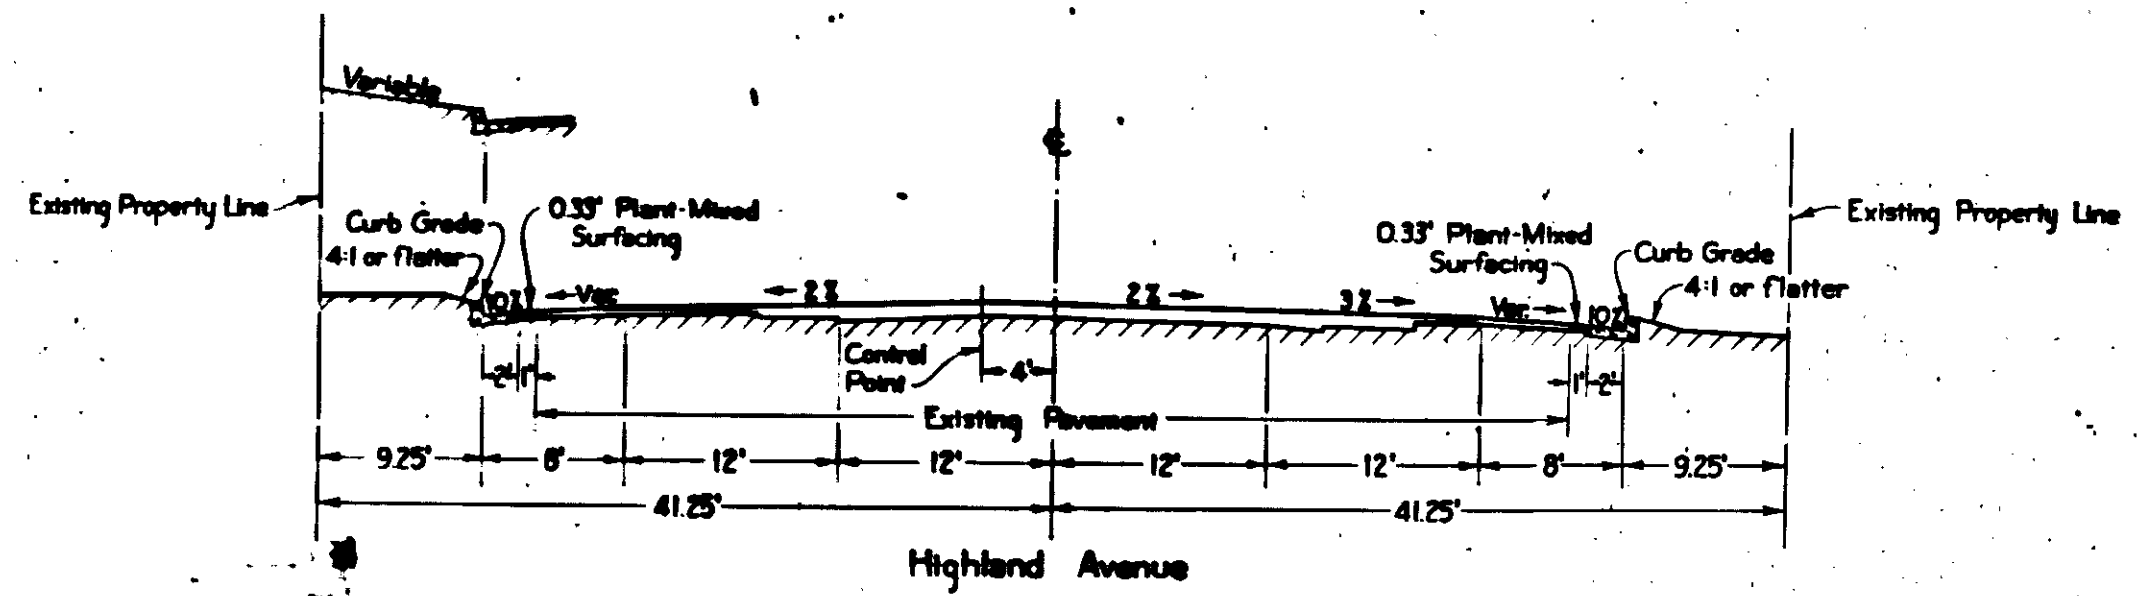

Valley Gutter
 Scale: 1"=1'

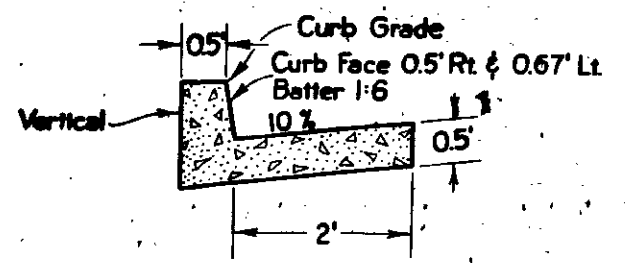

Type "B" Curb
 Scale: 1"=1'

VIII-SBd-190-SBd
 Between Waterman Ave. & East City Limit of San Bernardino
TYPICAL CROSS-SECTIONS
 Scale: 1"=5'

May 19, 1950
[Signature]

1000