



SECTION OF PAVEMENT AT I-I  
Scale 1" = 4'

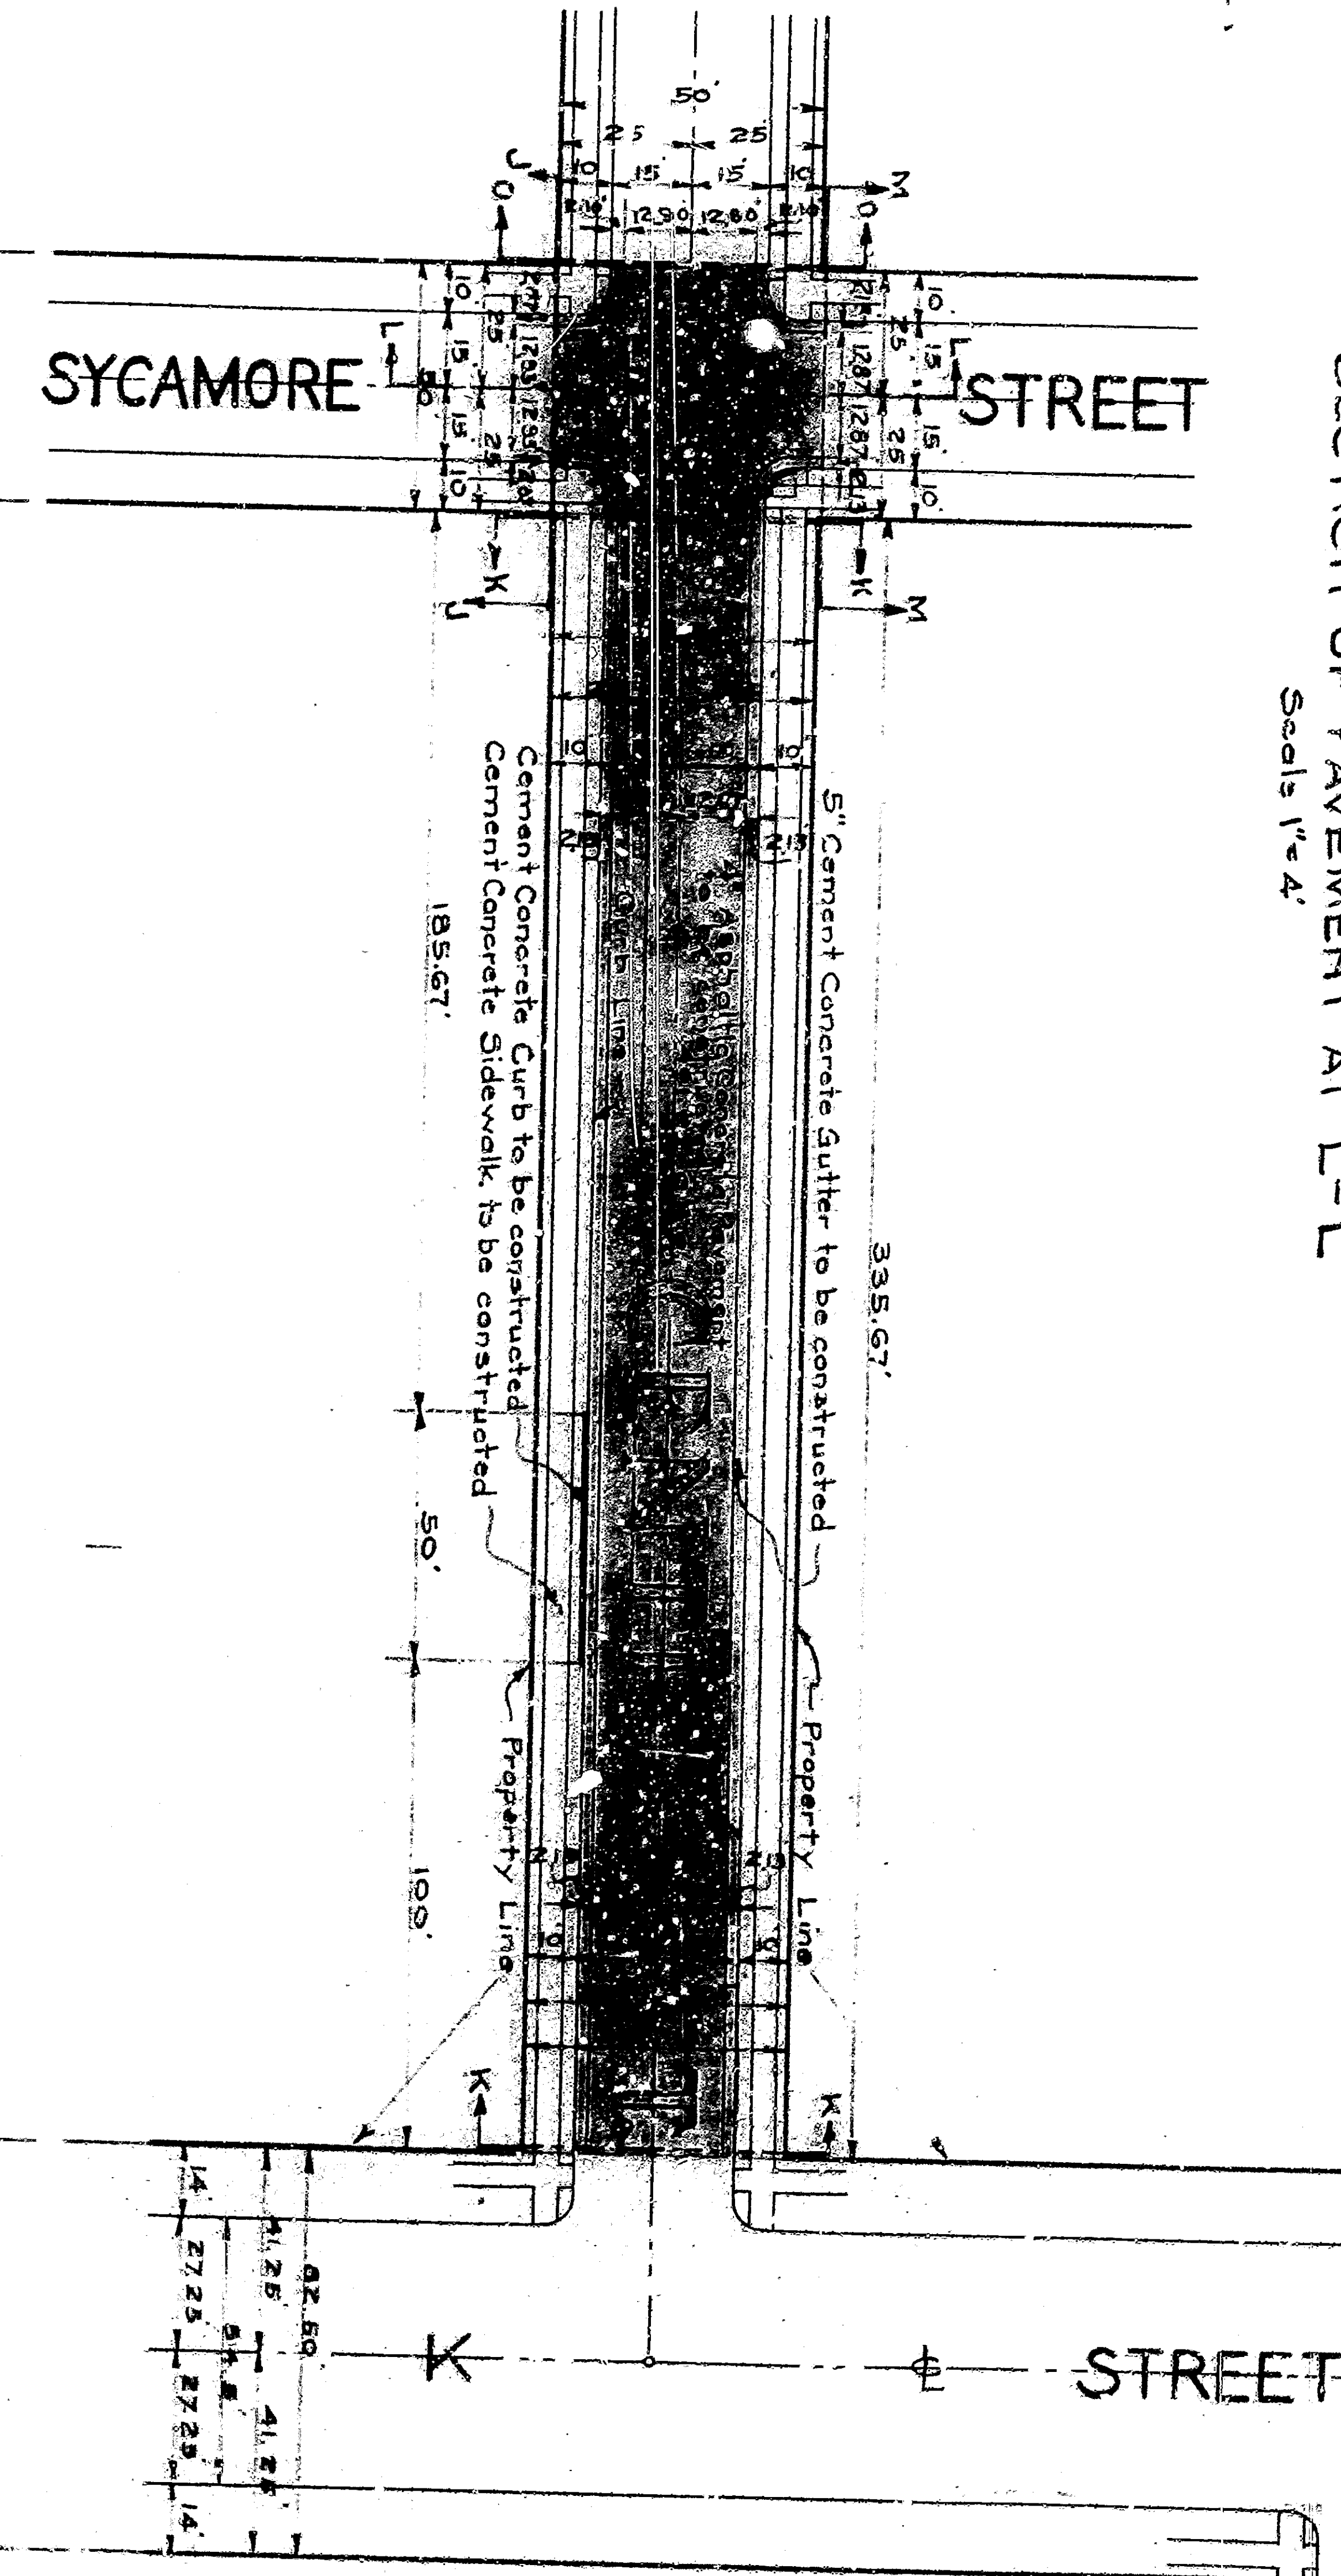

PLAN  
Scale 1" = 4'

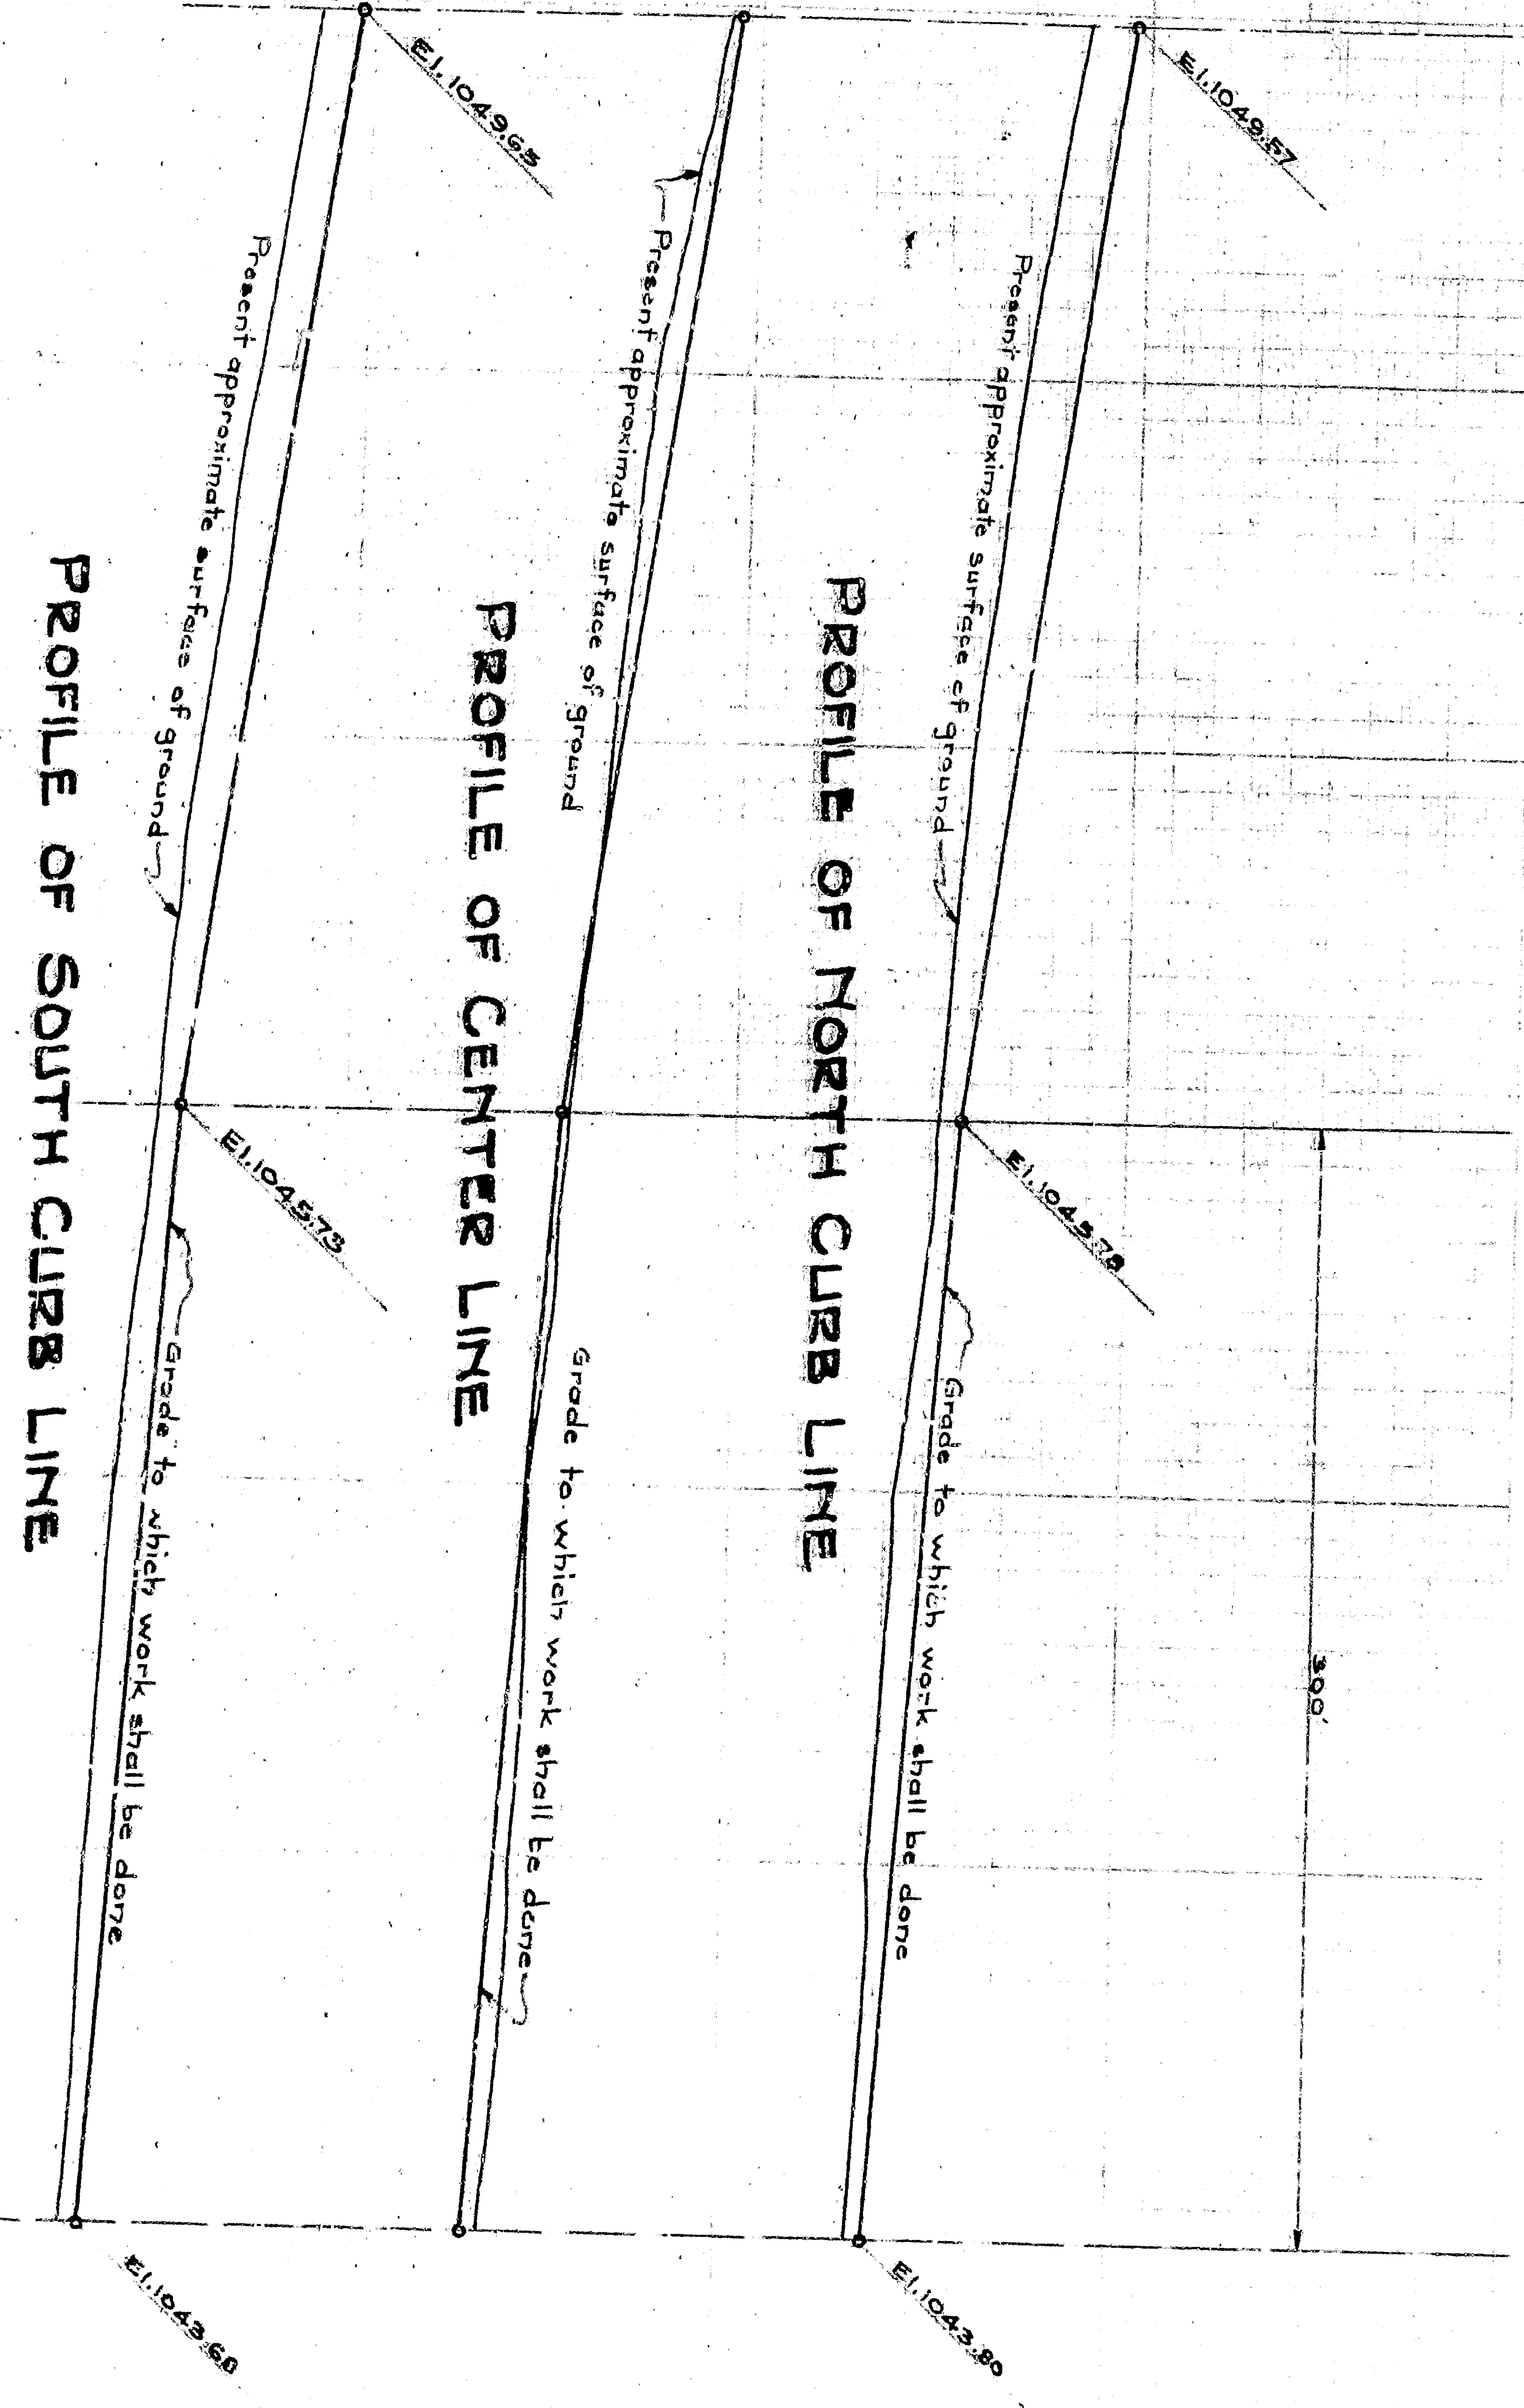

PROFILE OF NORTH CURB LINE

PROFILE OF CENTER LINE

PROFILE OF SOUTH CURB LINE

