



MOUNTAIN

AVENUE



PLAN  
SCALE 1"=40'




PROFILE  
SCALE HORIZ. 1"=40'  
VERT. 1"=4'

ALTO DRIVE  
Continued on Sheet #26

DEL ROSA ESTATES  
SEWER PLAN  
MOUNTAIN AVENUE  
ALTO DRIVE TO YUCCA DRIVE


7



PROFILE  
Scale Horiz. 1"=40'  
Scale Vert. 1"=4'

A.M. Sewer Line Mountain Ave. Dr.  
E.I. 128046

PLAN  
SCALE 1"=40'




MOUNTAIN AVENUE

DEL ROSA ESTATES  
SEWER PLAN  
MOUNTAIN AVENUE  
ALTO DRIVE TO YUCCA DRIVE


MOUNTAIN

AVENUE

DEL ROSA ESTATES  
SEWER PLAN  
MOUNTAIN AVENUE  
ALTO DRIVE TO YUCCA DRIVE



PLAN  
SCALE 1"=40'



PROFILE  
SCALE HORIZ. 1"=40'  
VERT. 1"=4'

1/4" Clay Pipe Sewer to be Constructed

Manhole #29 to be Constructed

Manhole #28 to be Constructed

Manhole #27 to be Constructed

Existing 6" Sewer Manhole

ALTO DRIVE  
Continued on Sheet #26