


PAVEMENT CONSTRUCTED

 


PROFILE Scale: Horizontal - 1" = 40' Vertical - 1" = 4'




TYPICAL SECTION B-B OF PAVEMENT, CURB AND PAVEMENT TO BE CONSTRUCTED Scale: 1/2" = 1 Foot

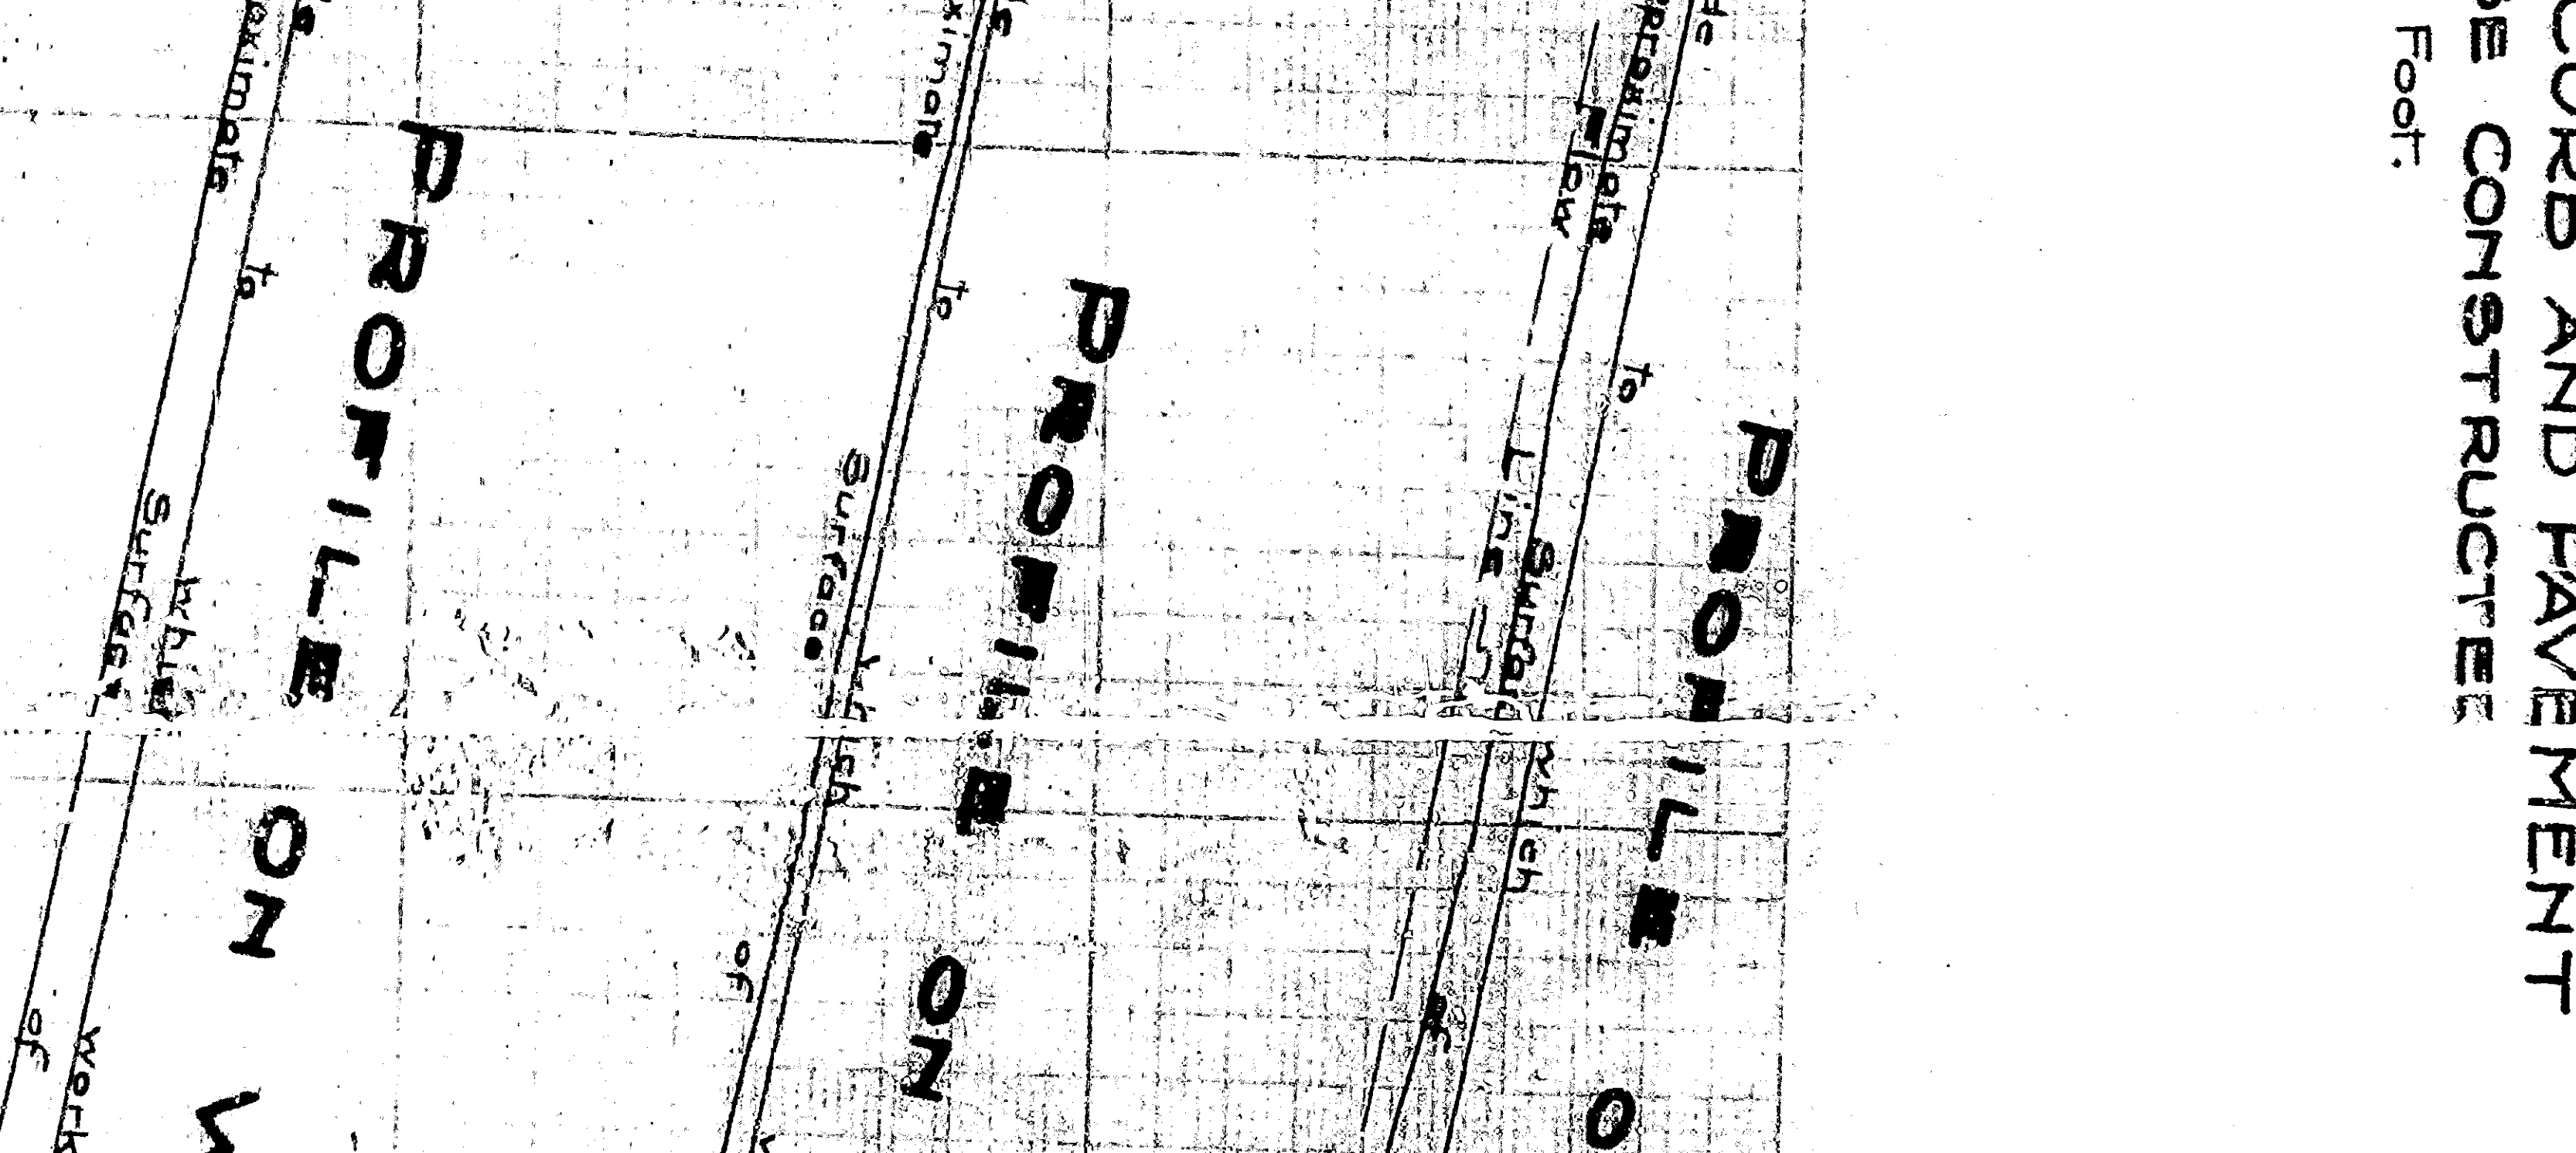




BLAKE ST.

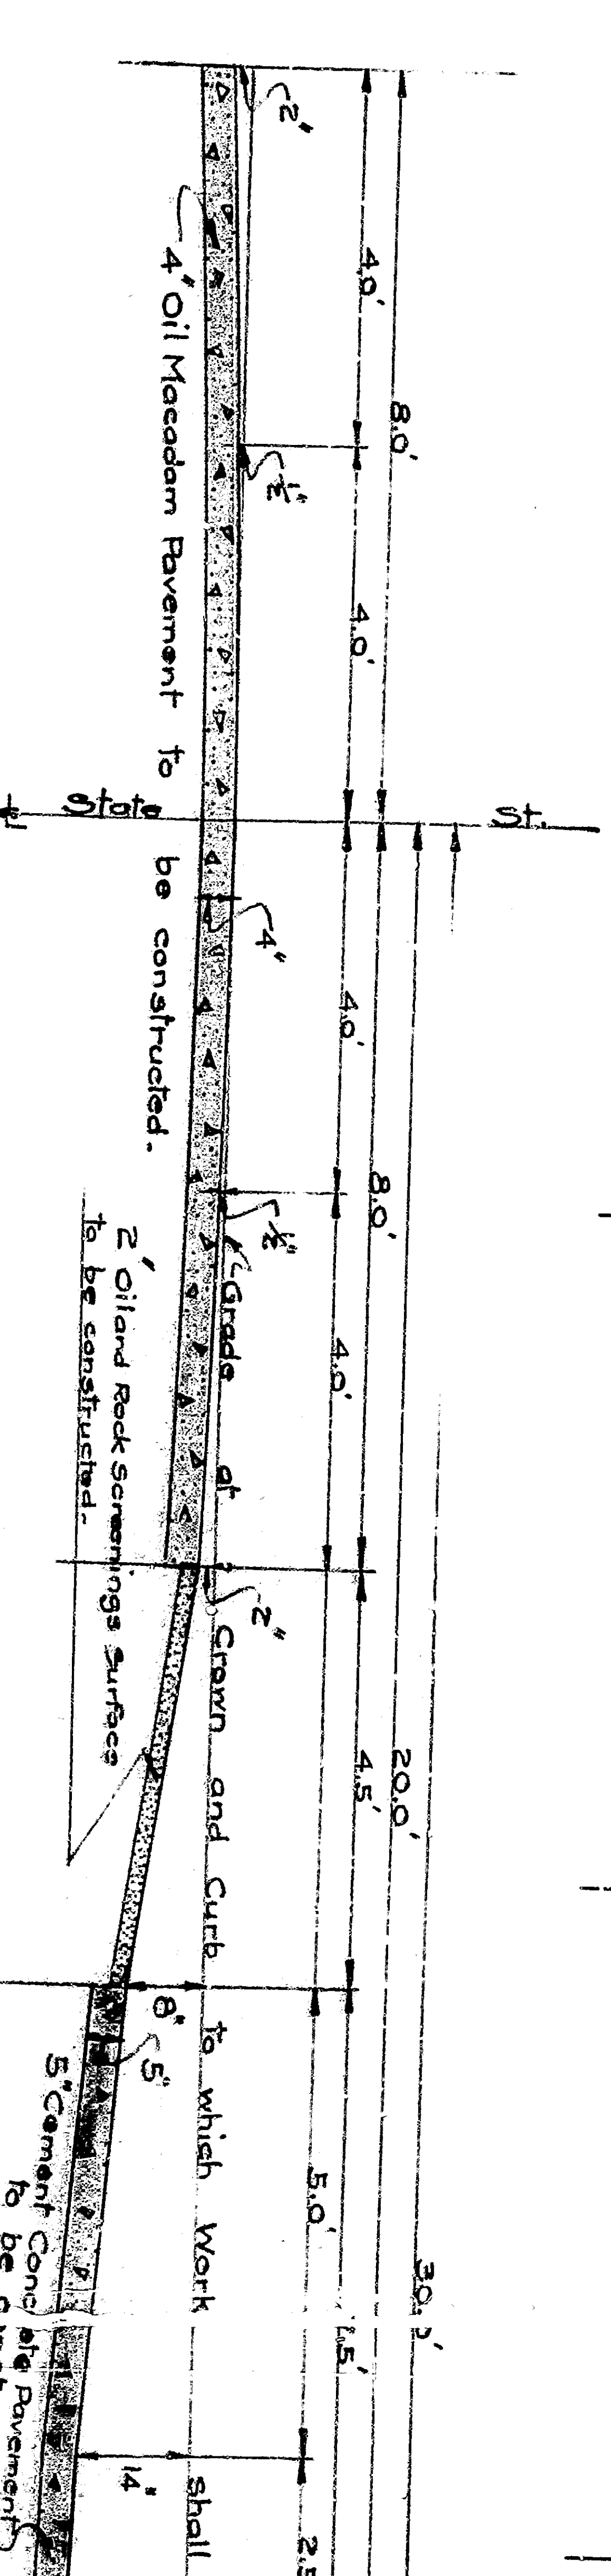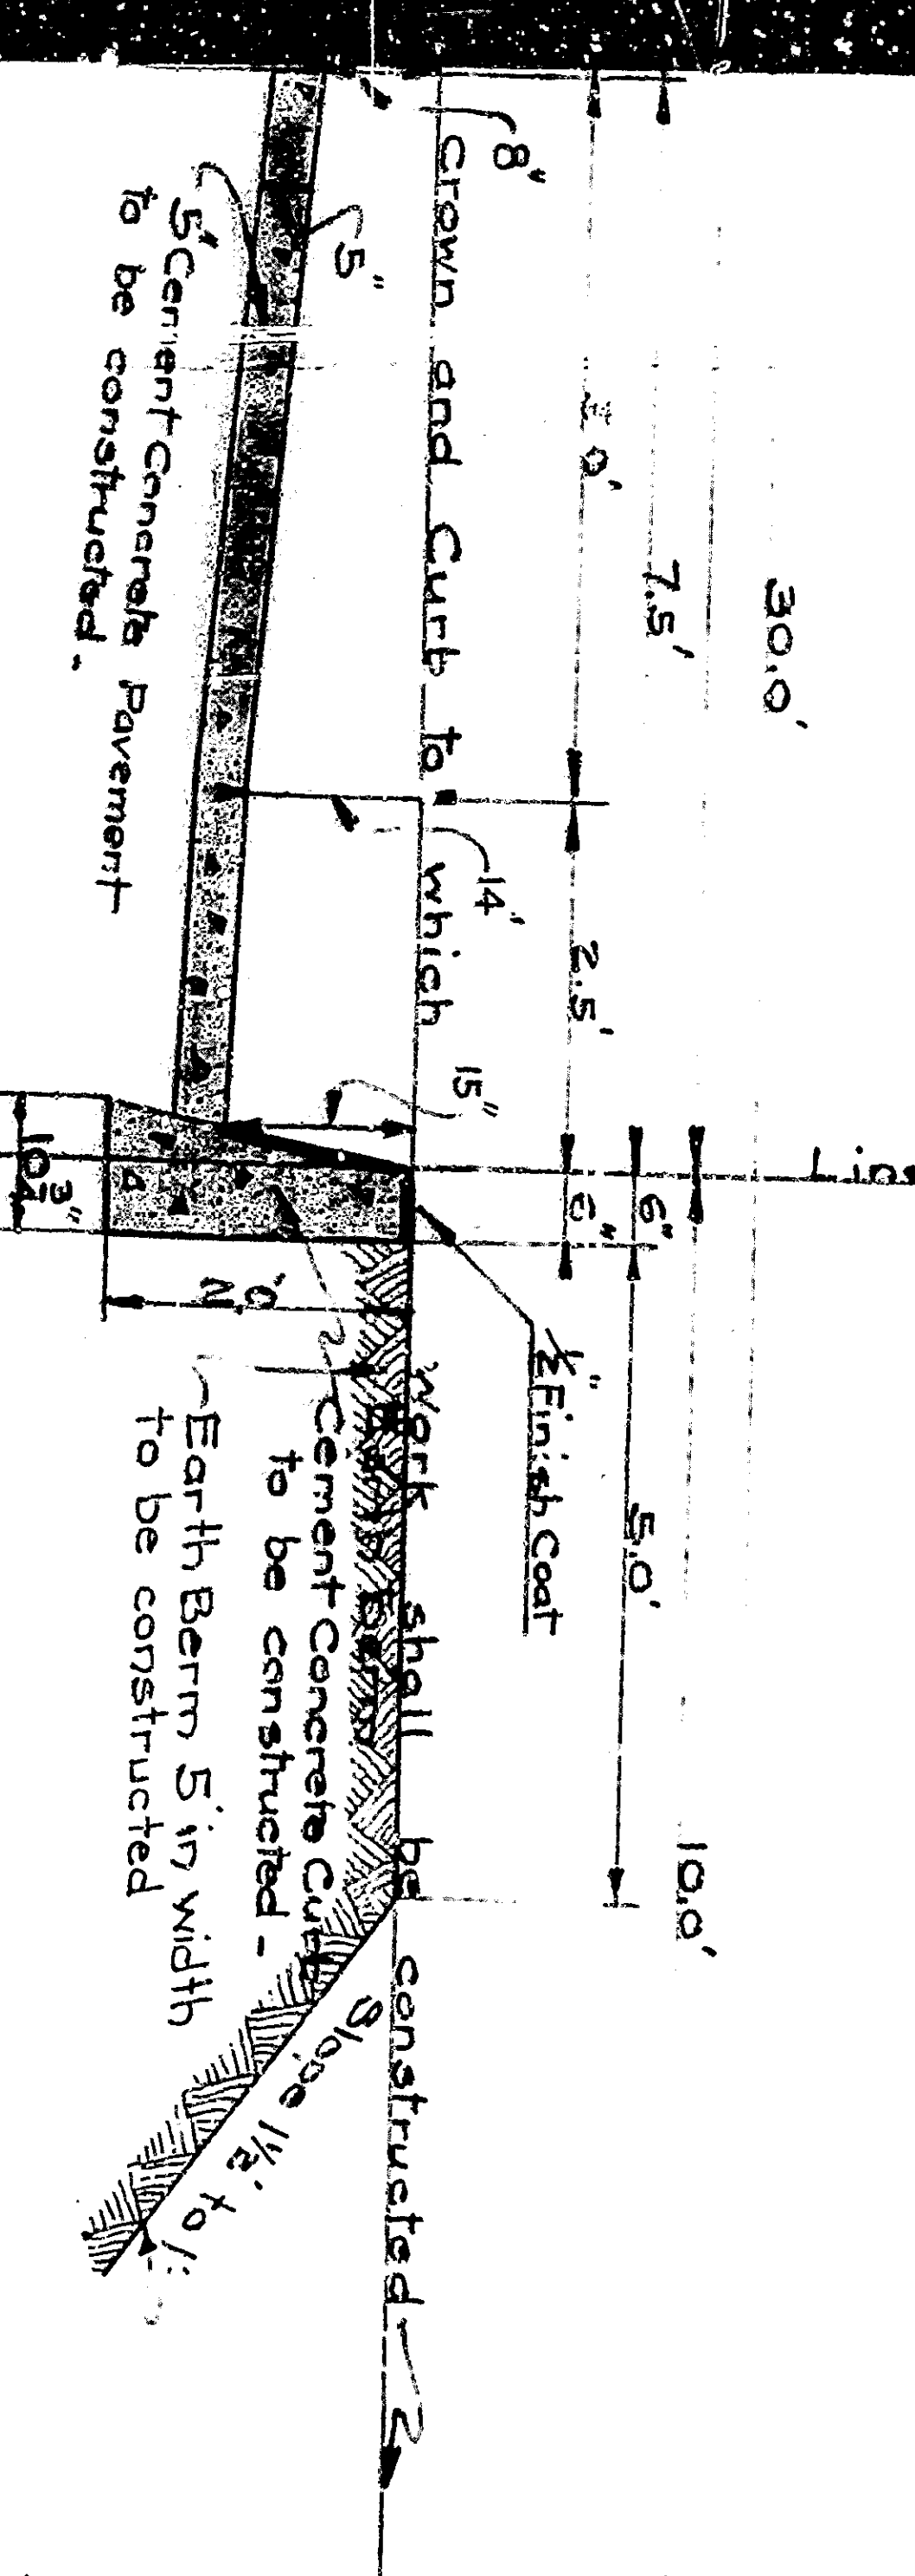

TYPICAL SECTION B-B OF PAVEMENT, CURB AND PAVEMENT TO BE CONSTRUCTED
Scale: — 1/2" = 1 Foot

 

18 19 20 21 22 23 24 25 26 27 28 29 30 31 32 33 34

