
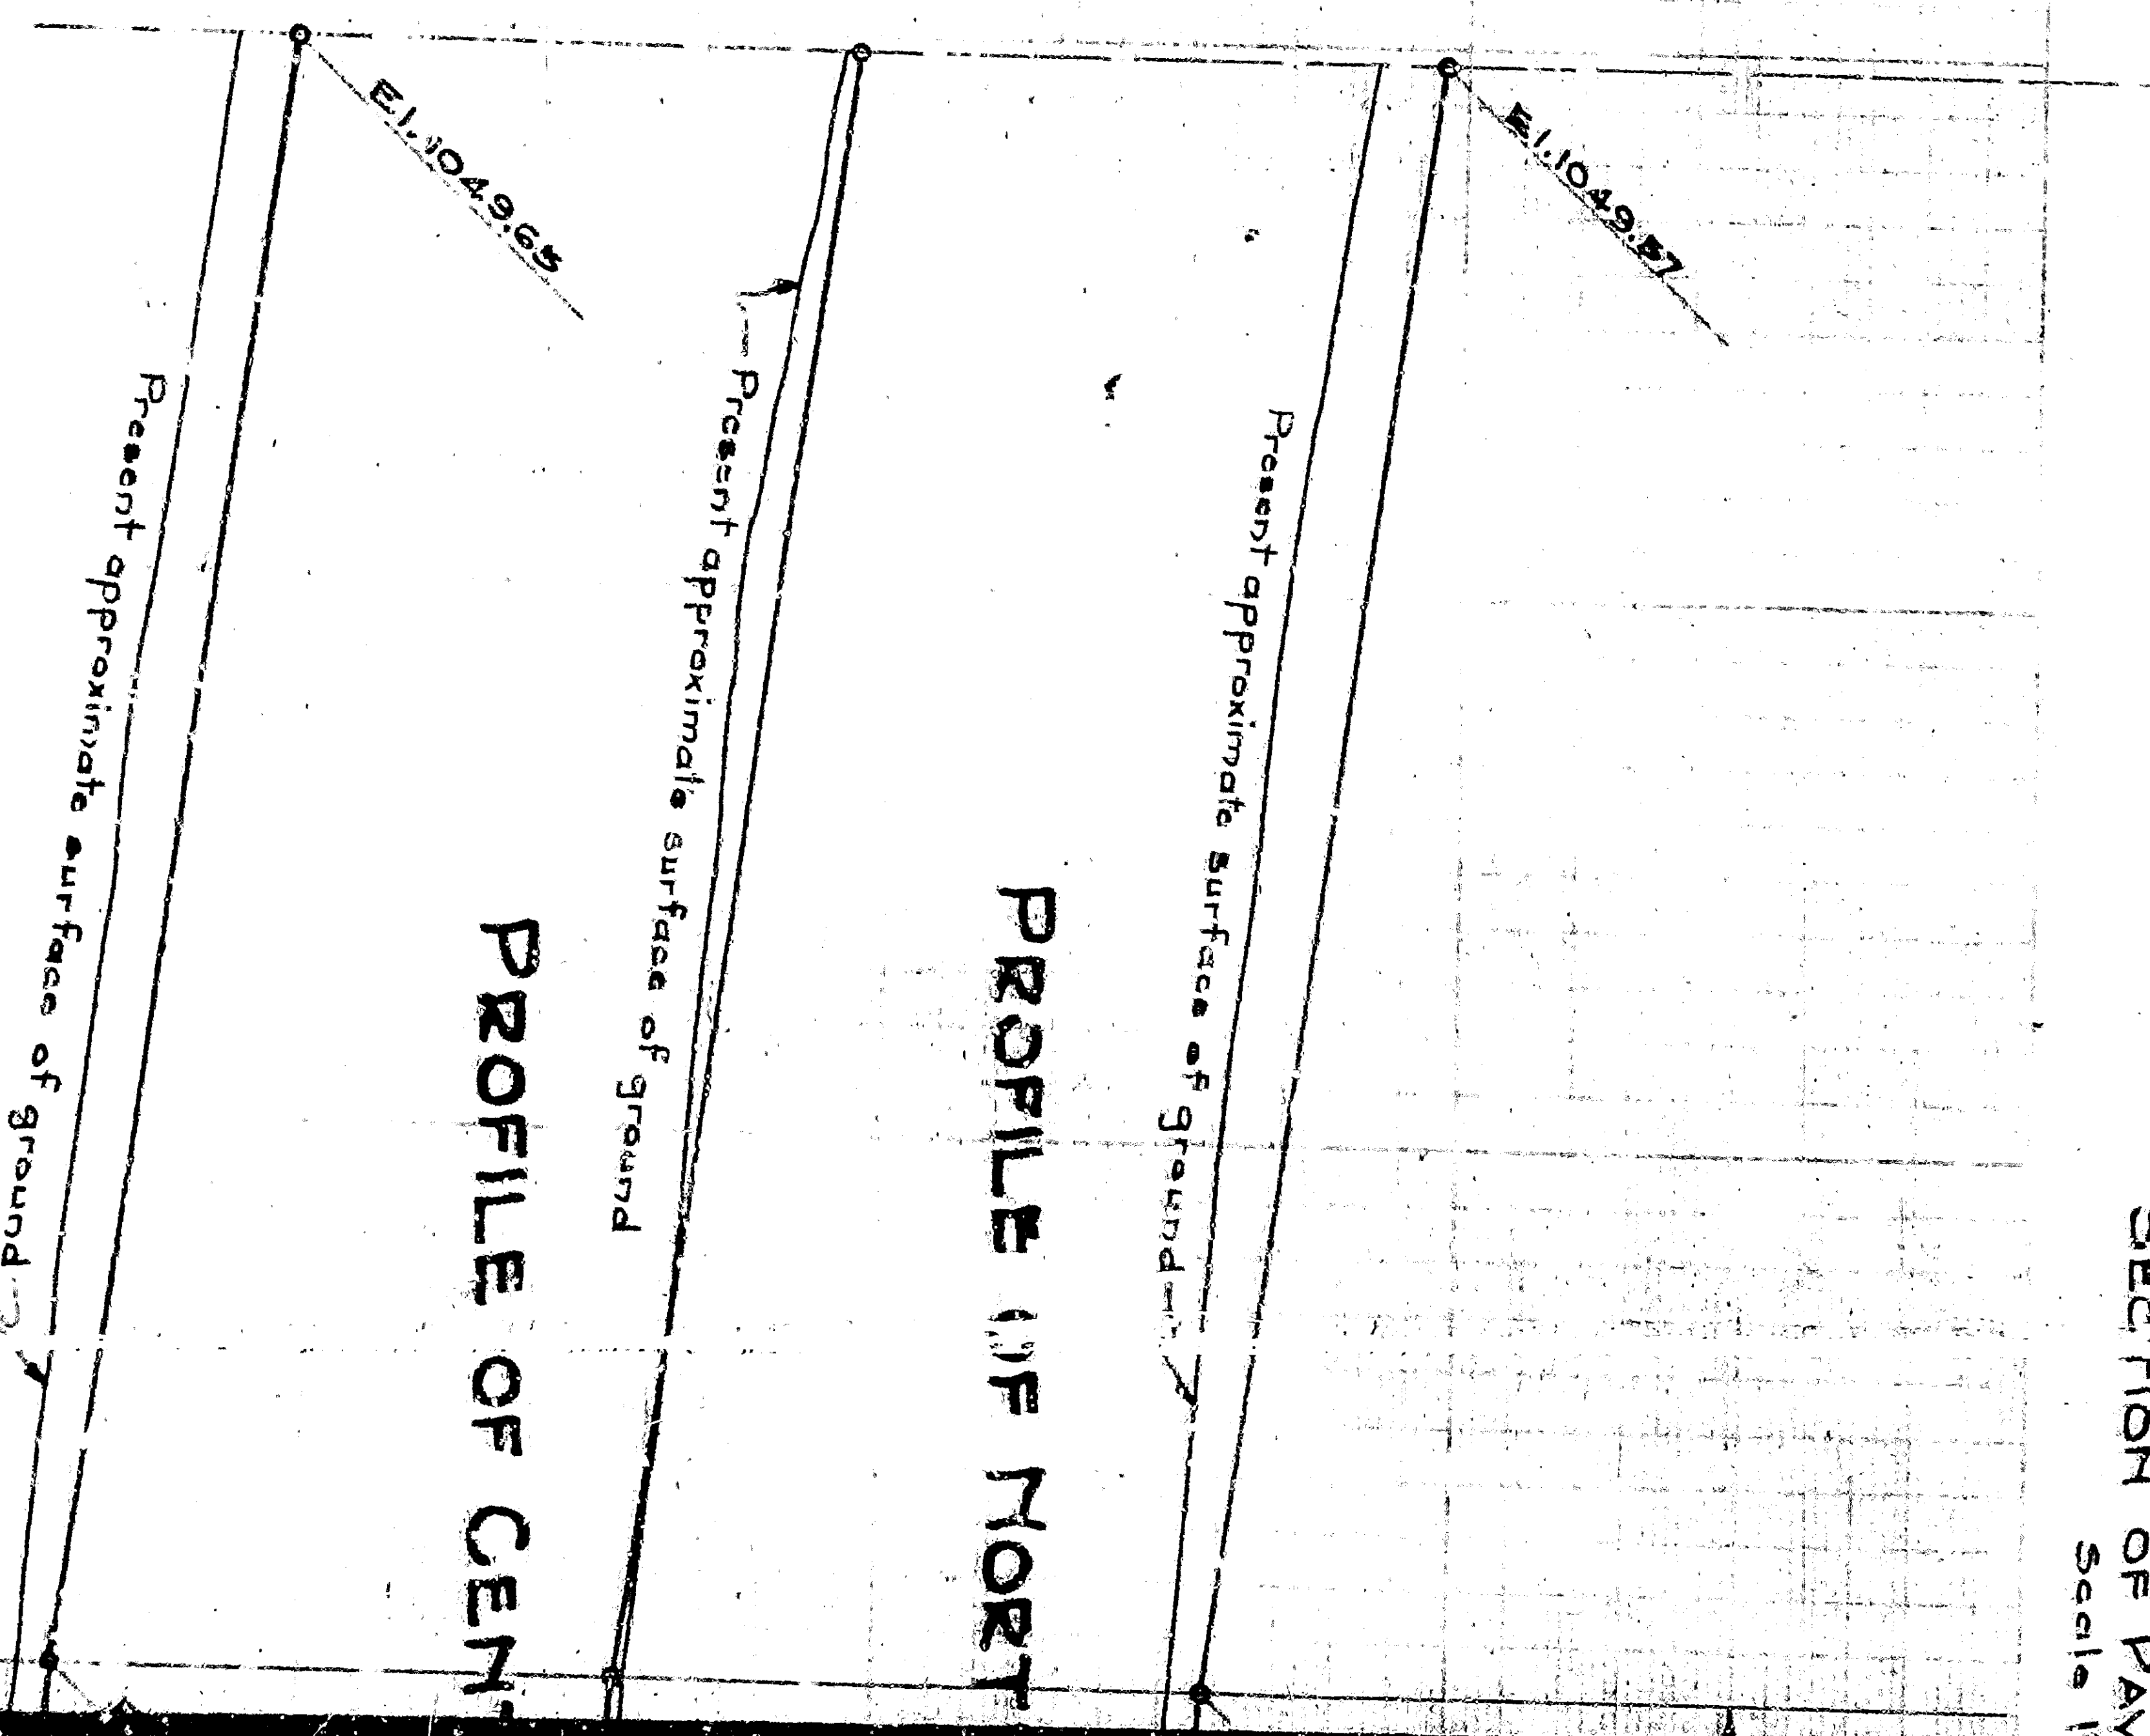
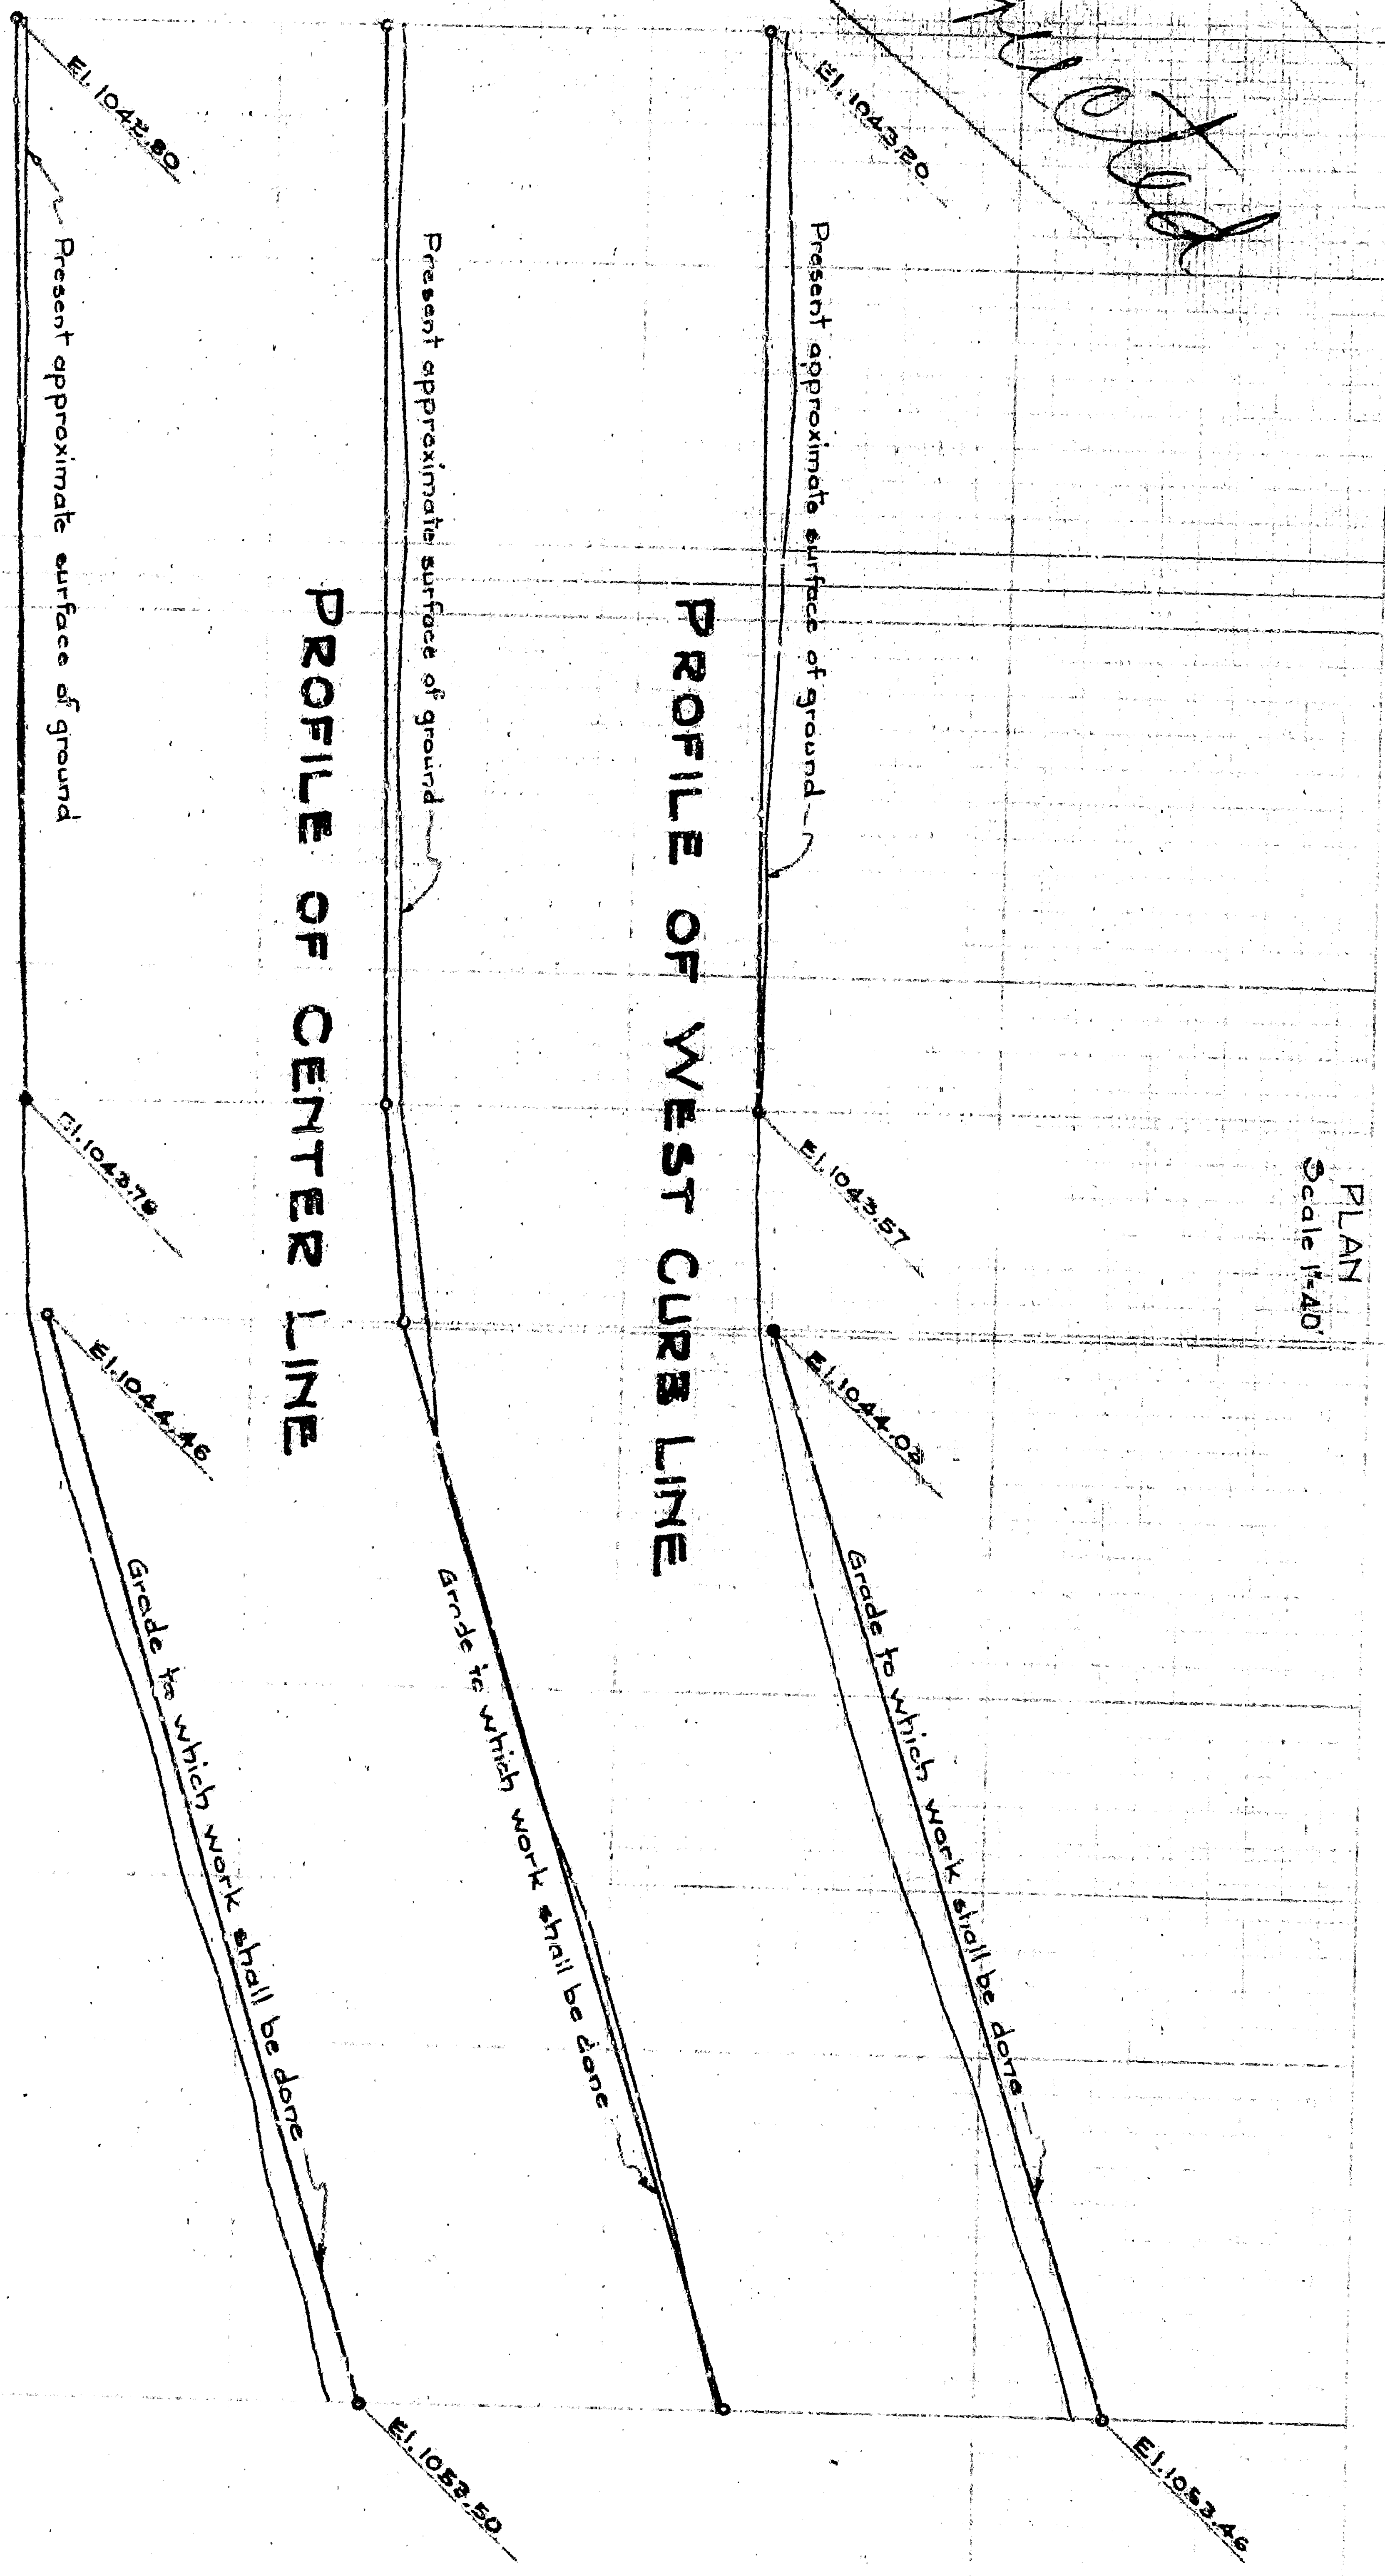
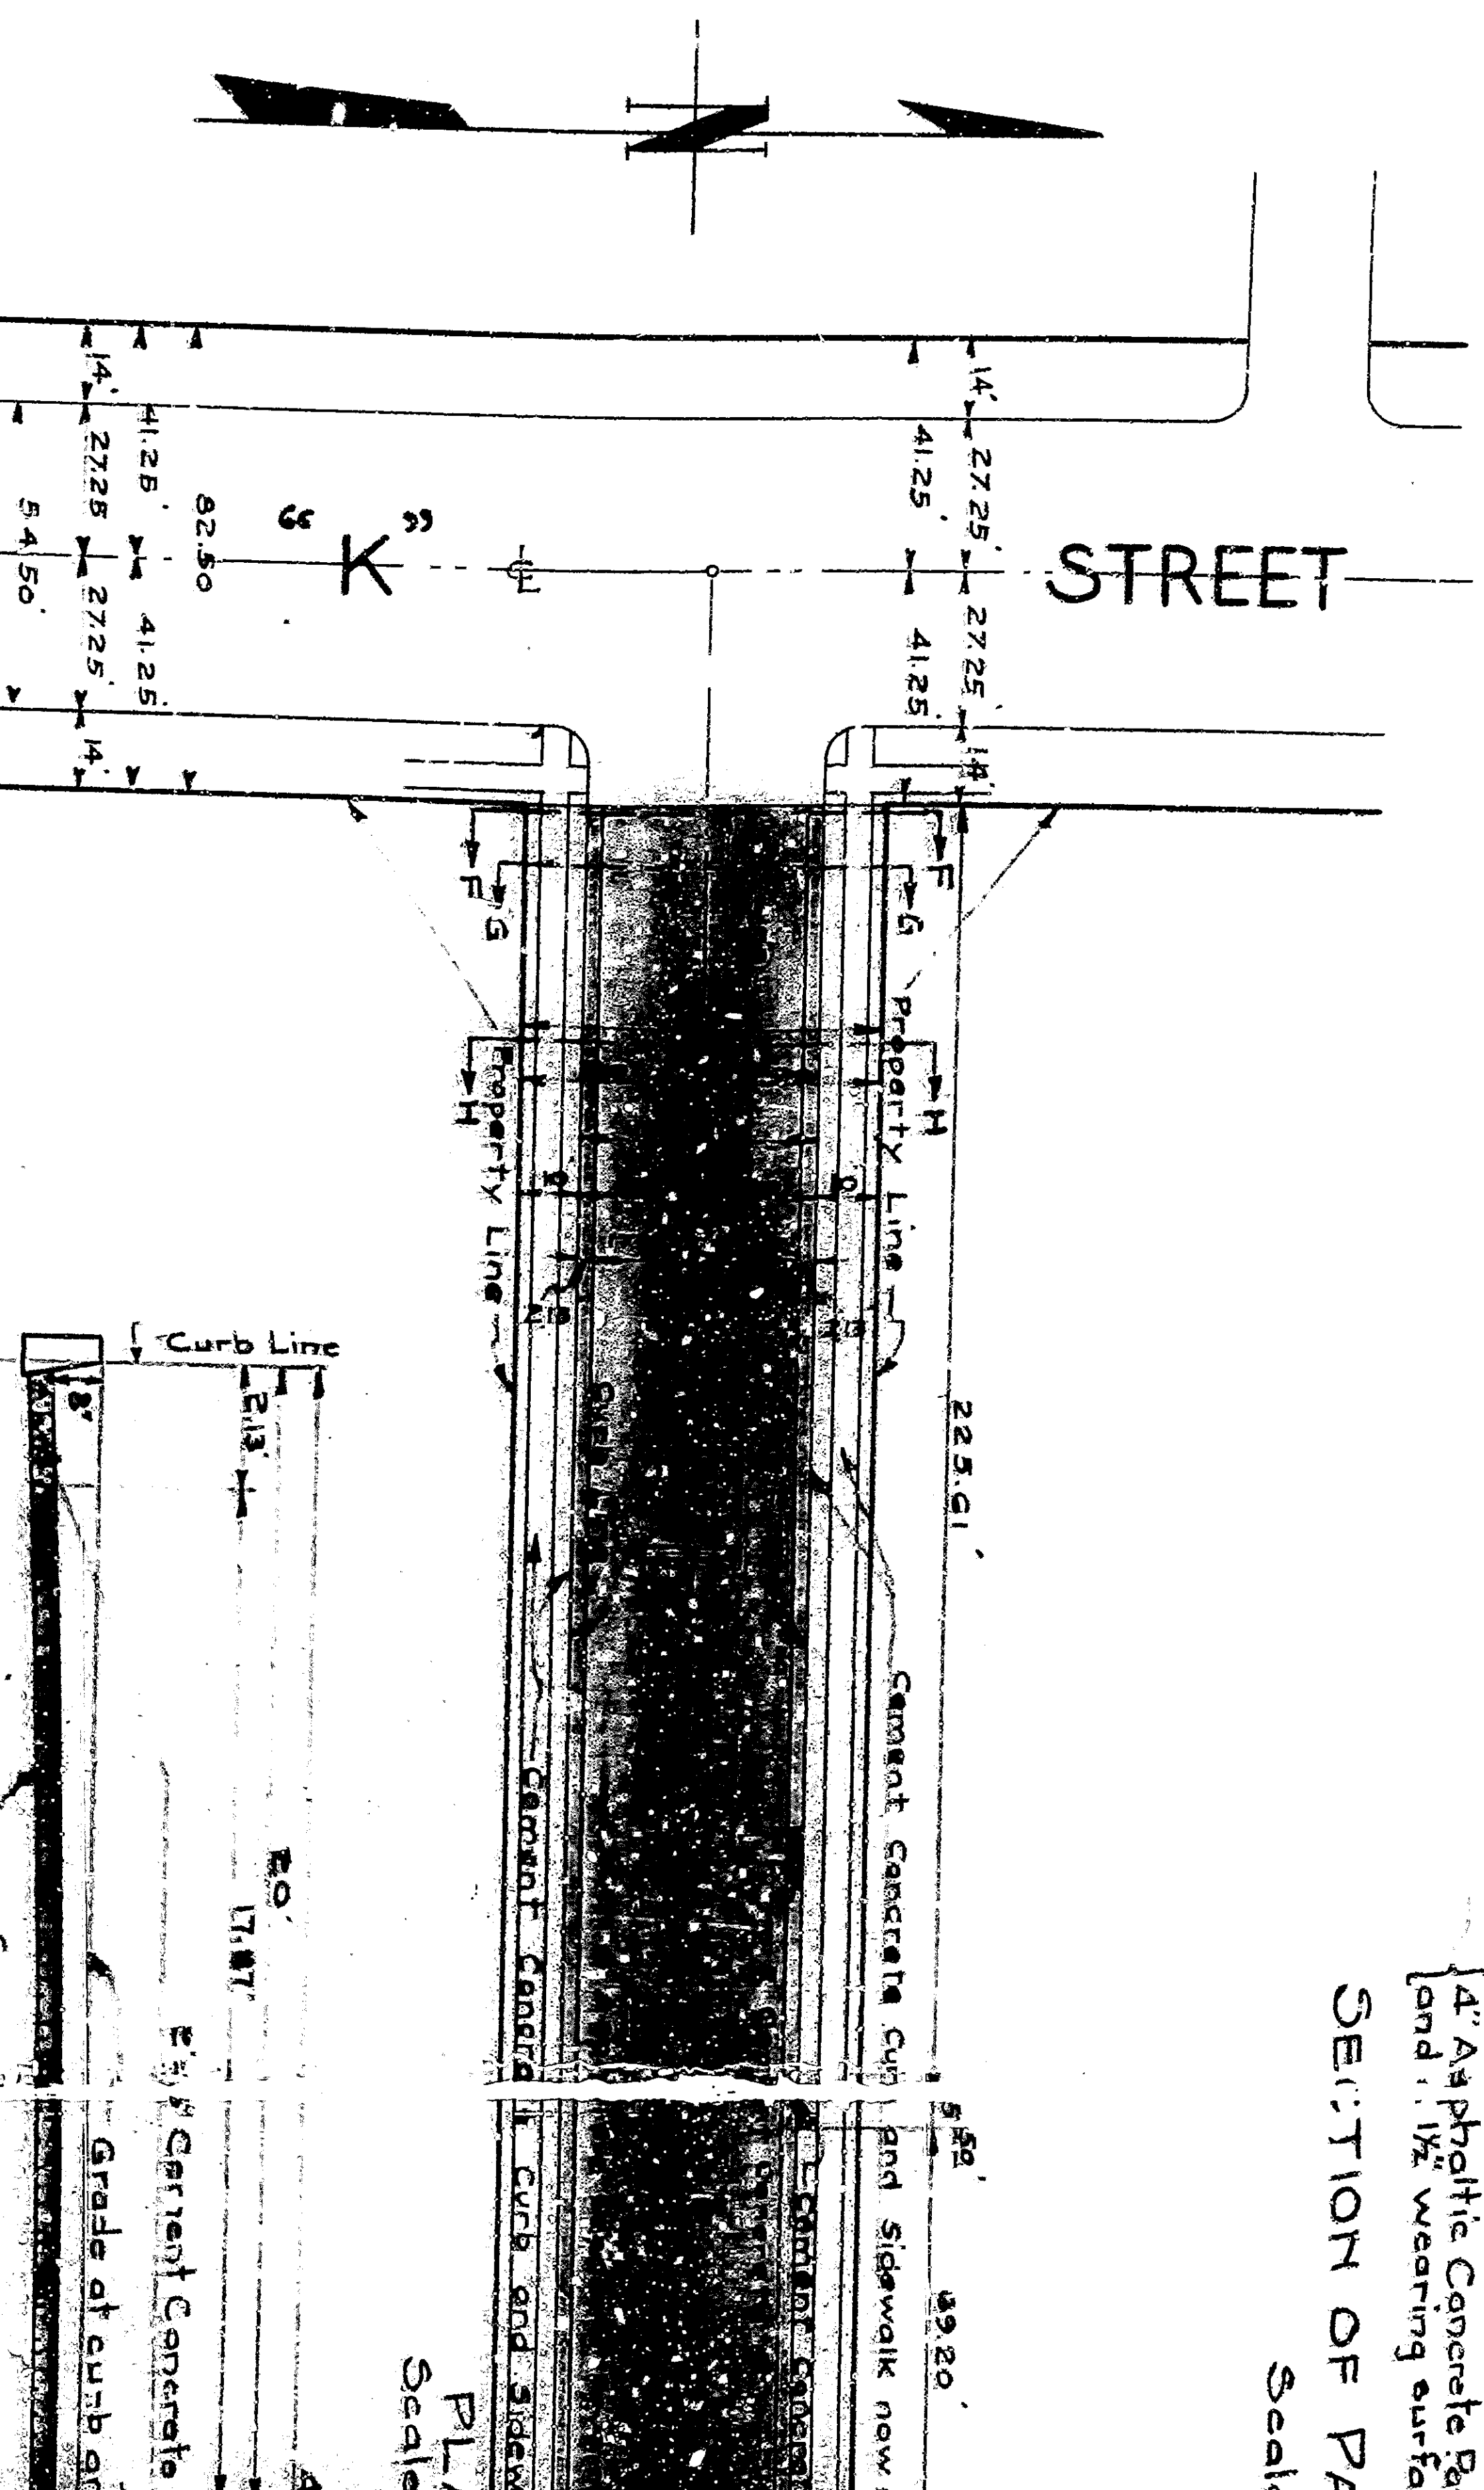
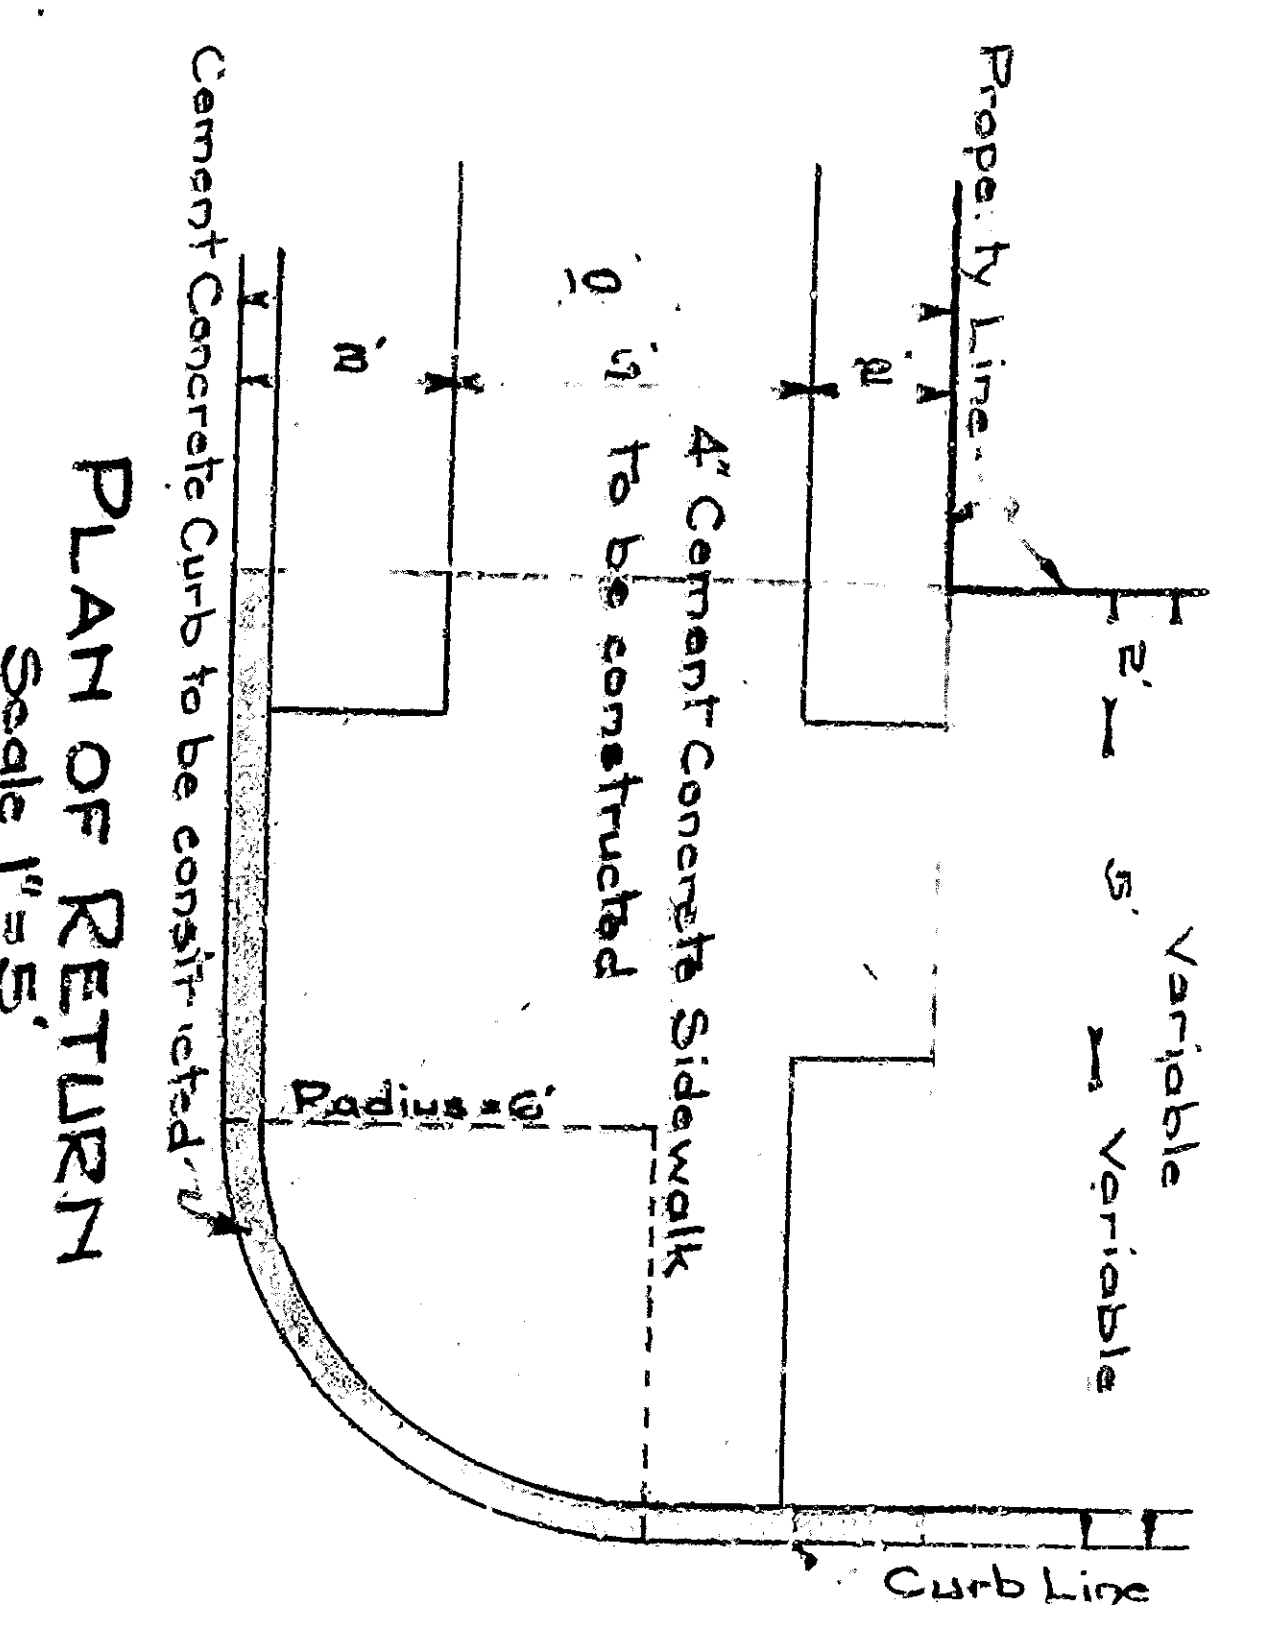


*Not Constructed*

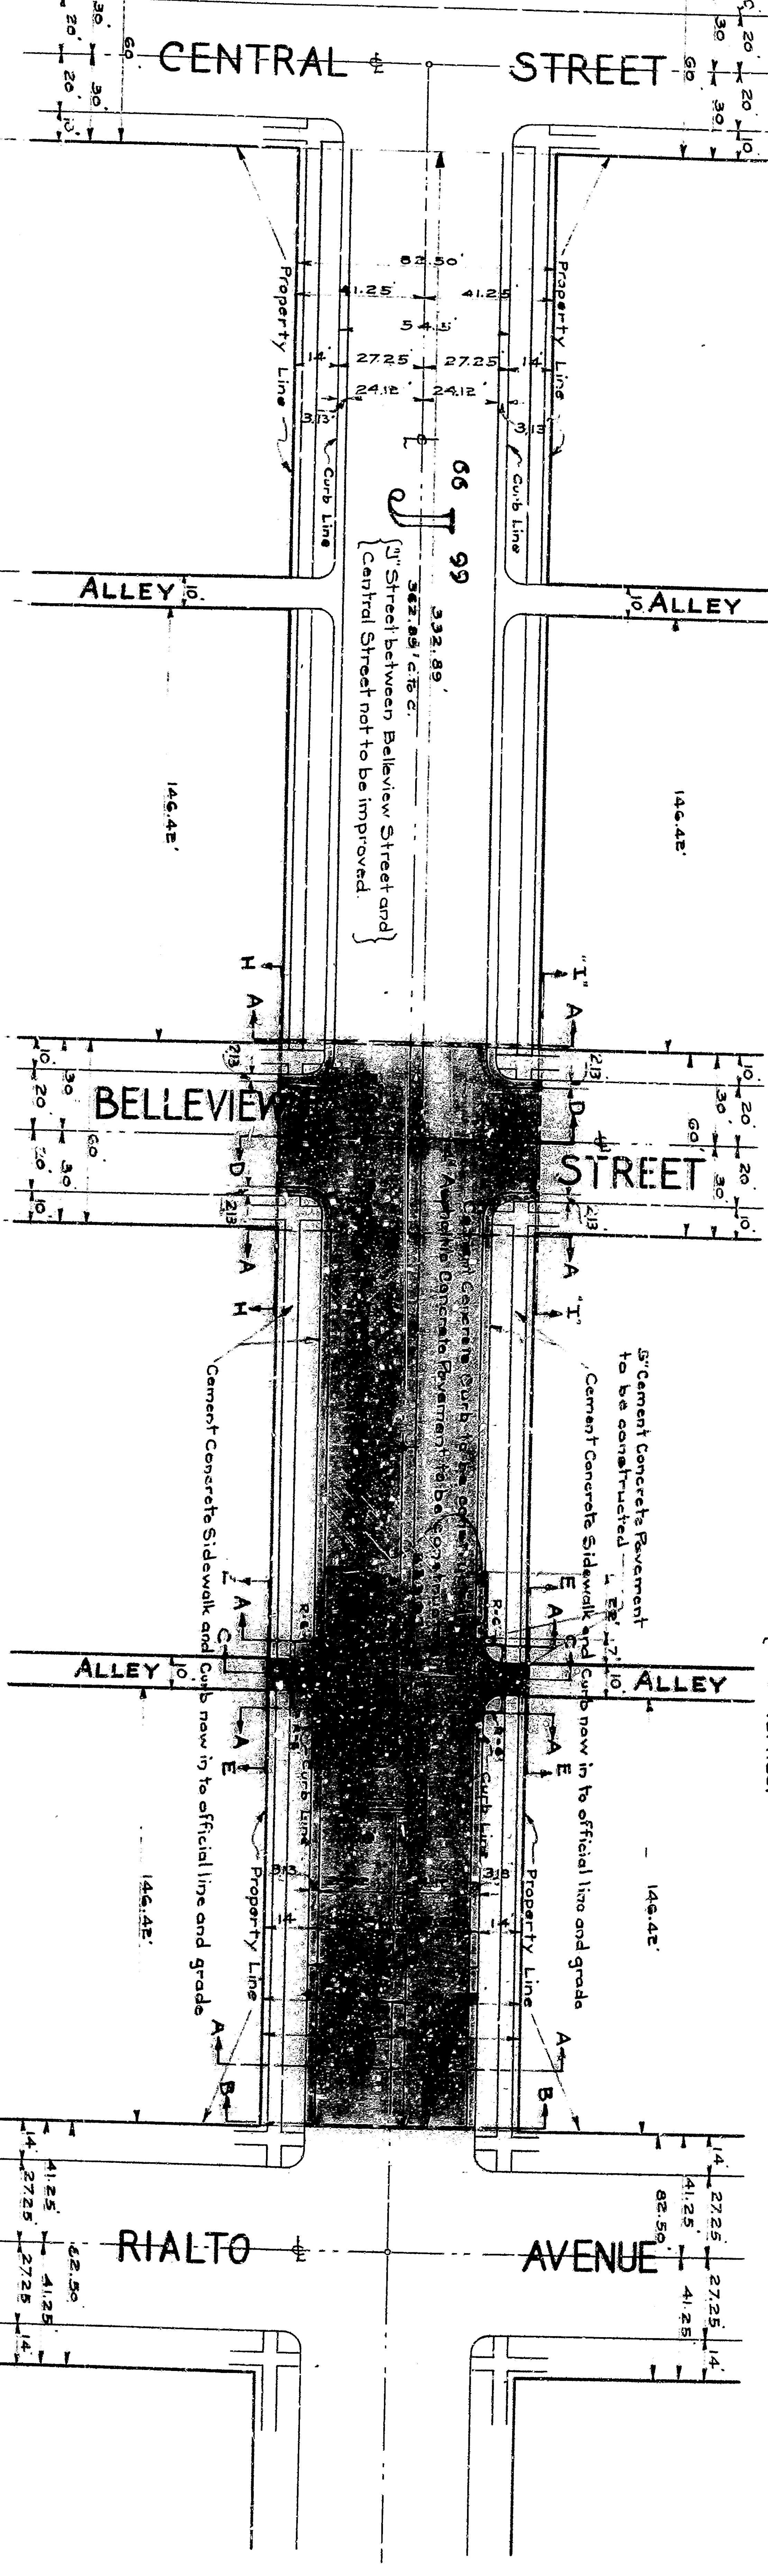

PROFILE OF EAST CURB LINE

PROFILE OF SOUTH