
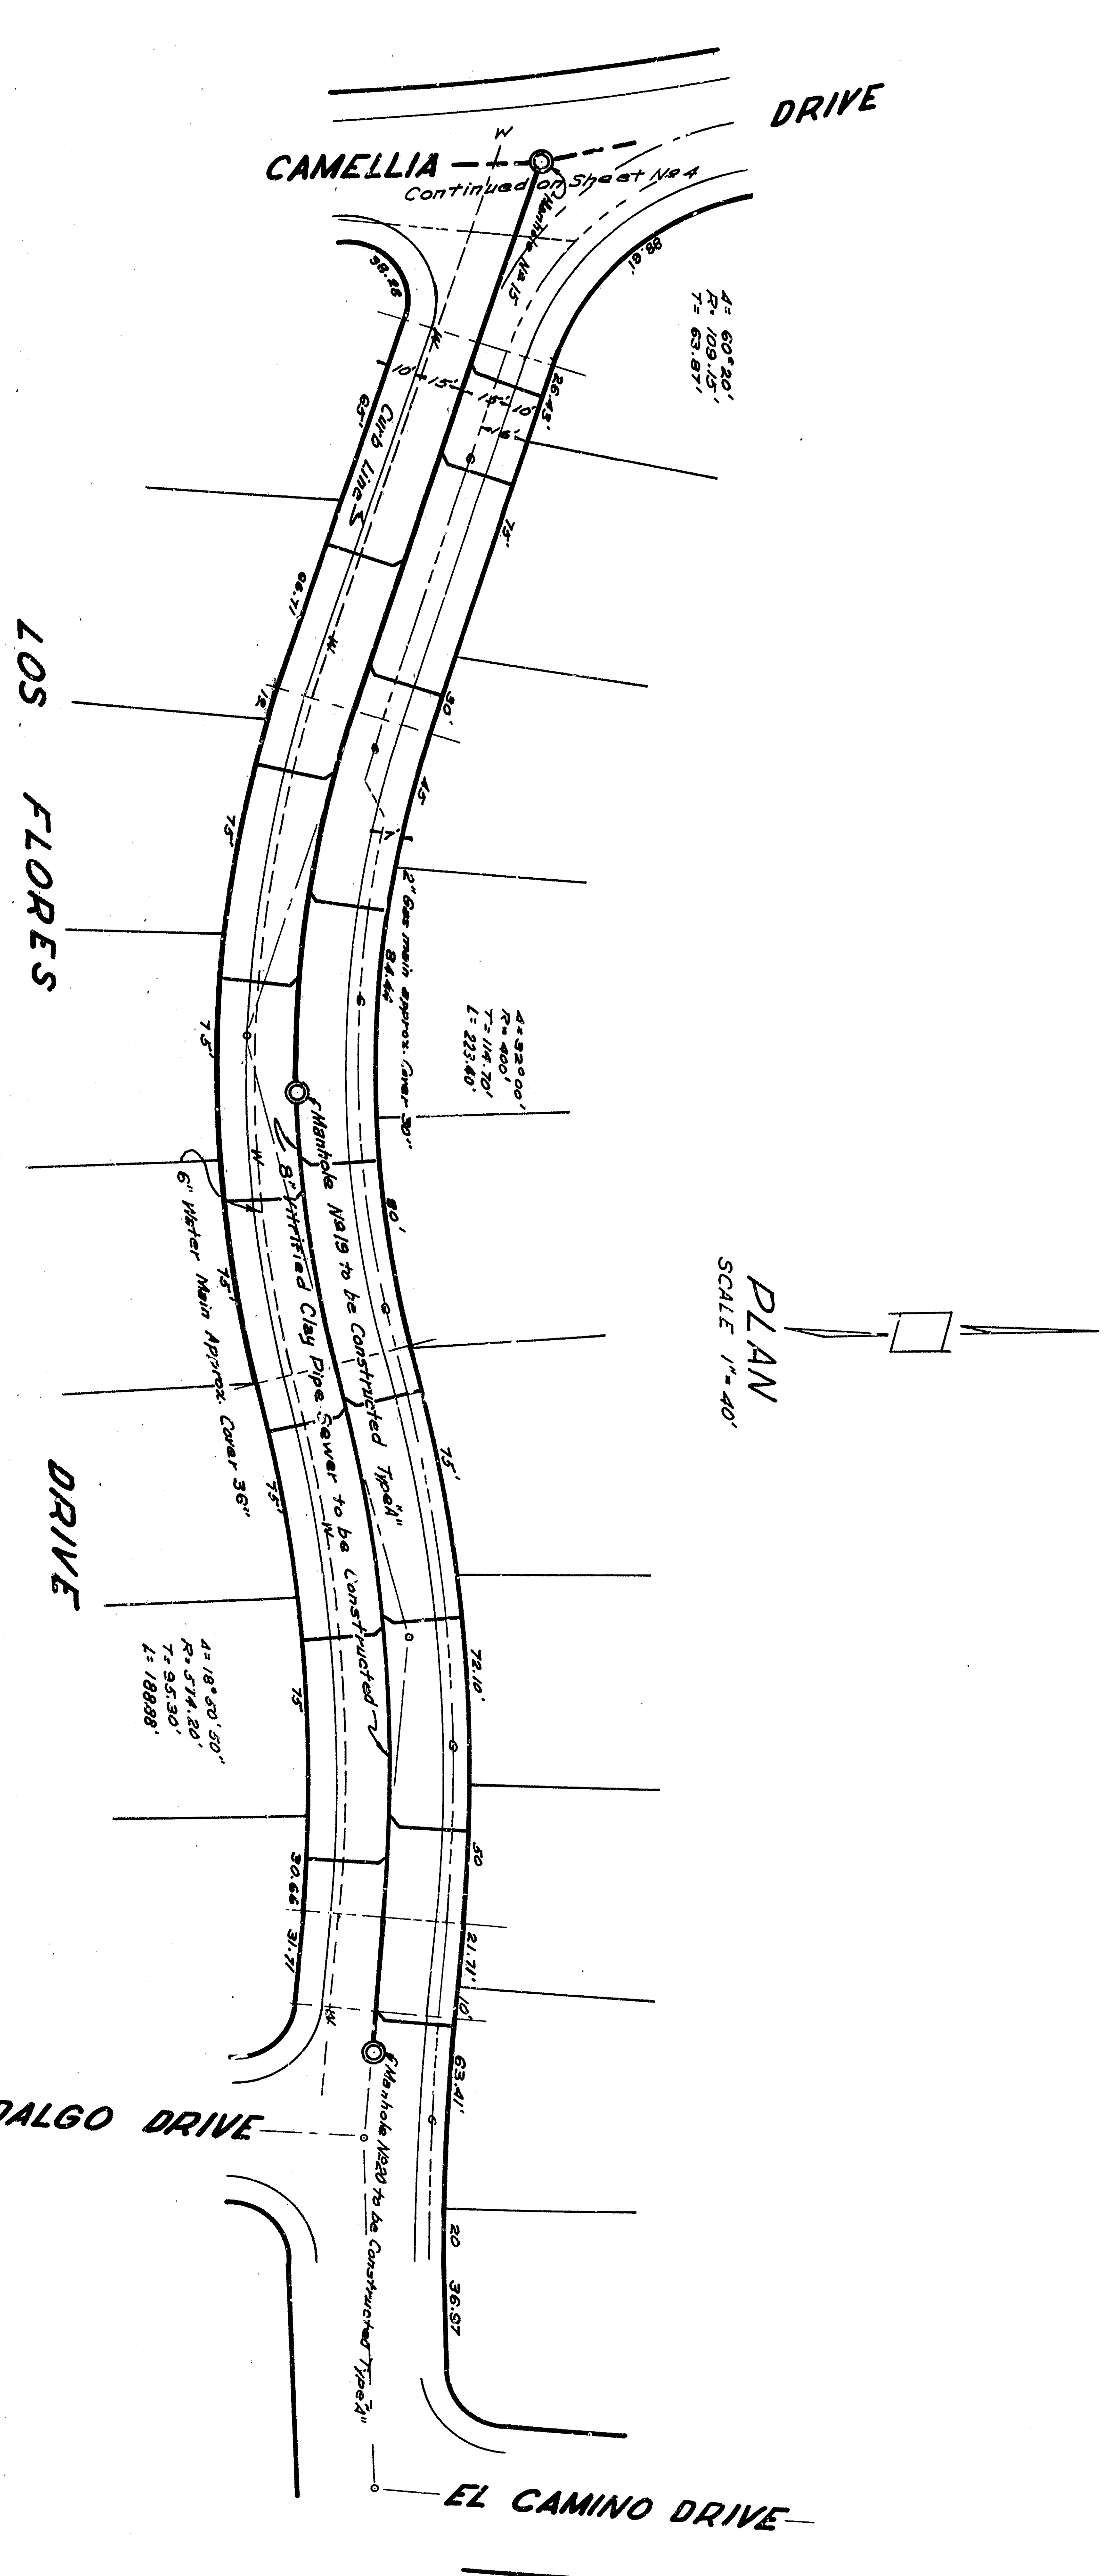
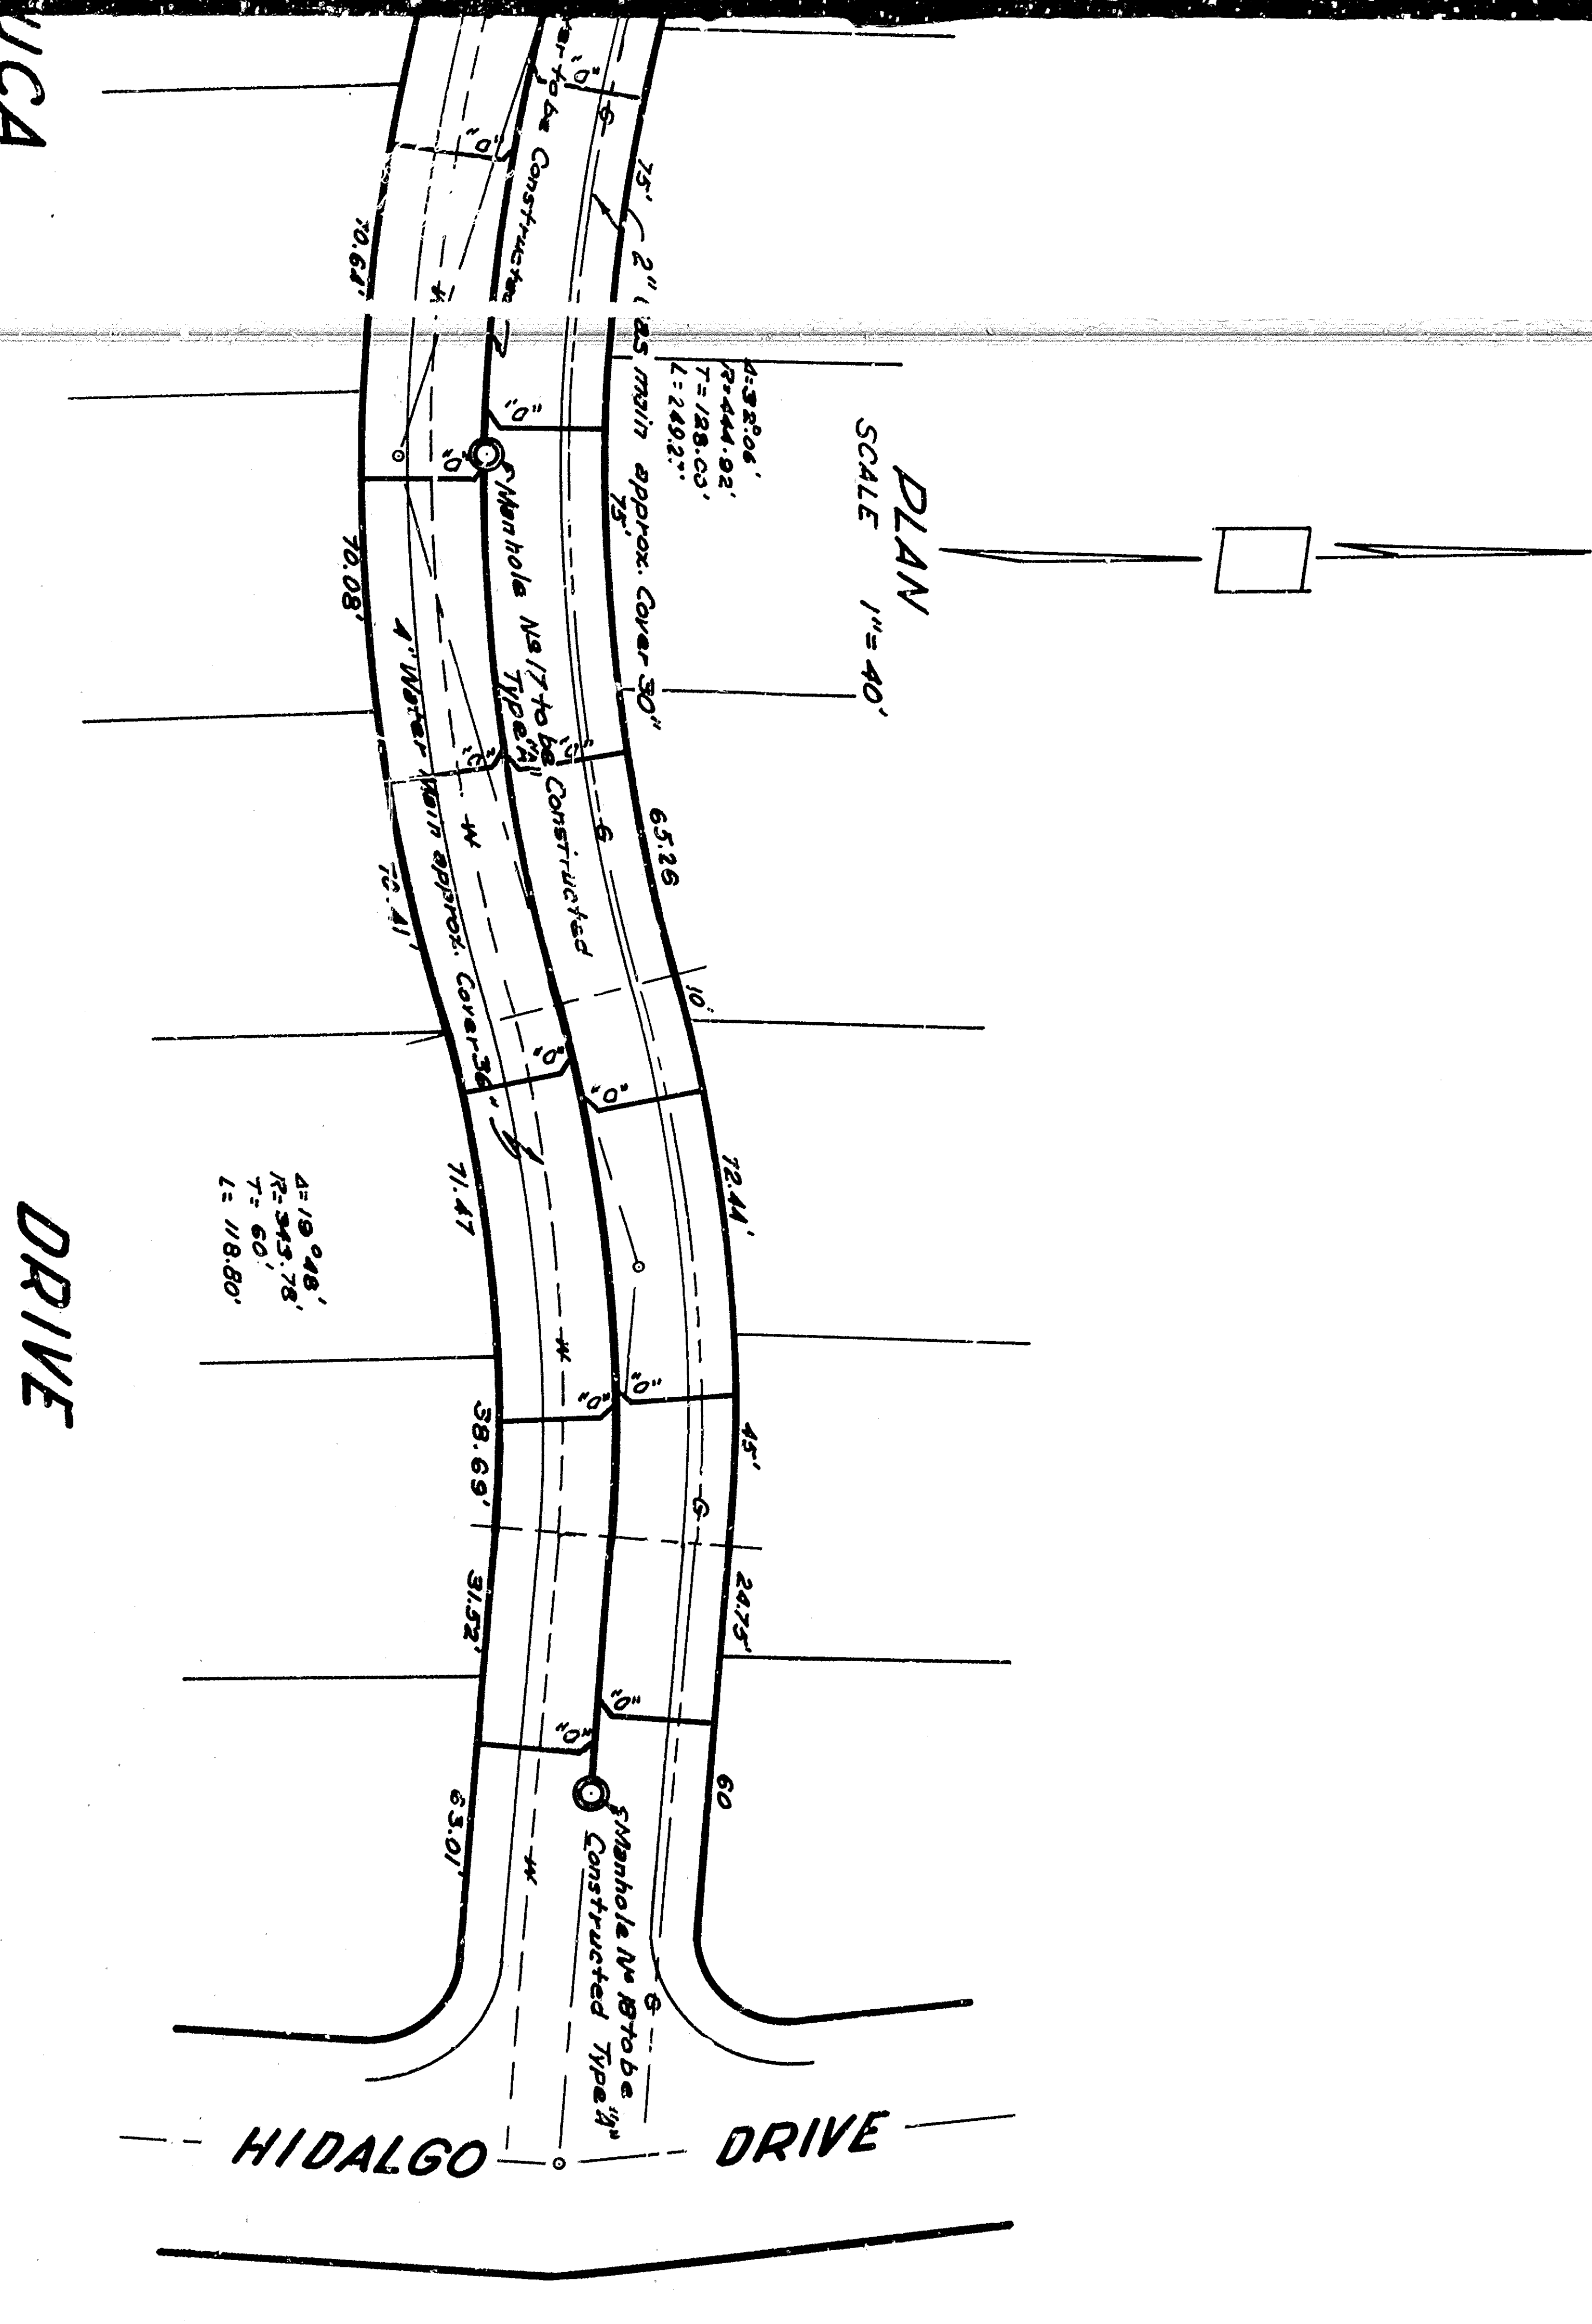


DEL ROSA ESTATES
SEWER PLAN
TOLUCA DR & LOS FLORES
CAMELLIA DR & HIDALGO DR

 

DEL ROSA ESTATES
 SEWER PLAN
 TOLUCA DR & LOS FLORES DR
 CAMELLIA DR & HIDALGO DR