





SPECIAL SIDE-WALK DETAIL 'A'
Scale: 1/2" = 1 Foot

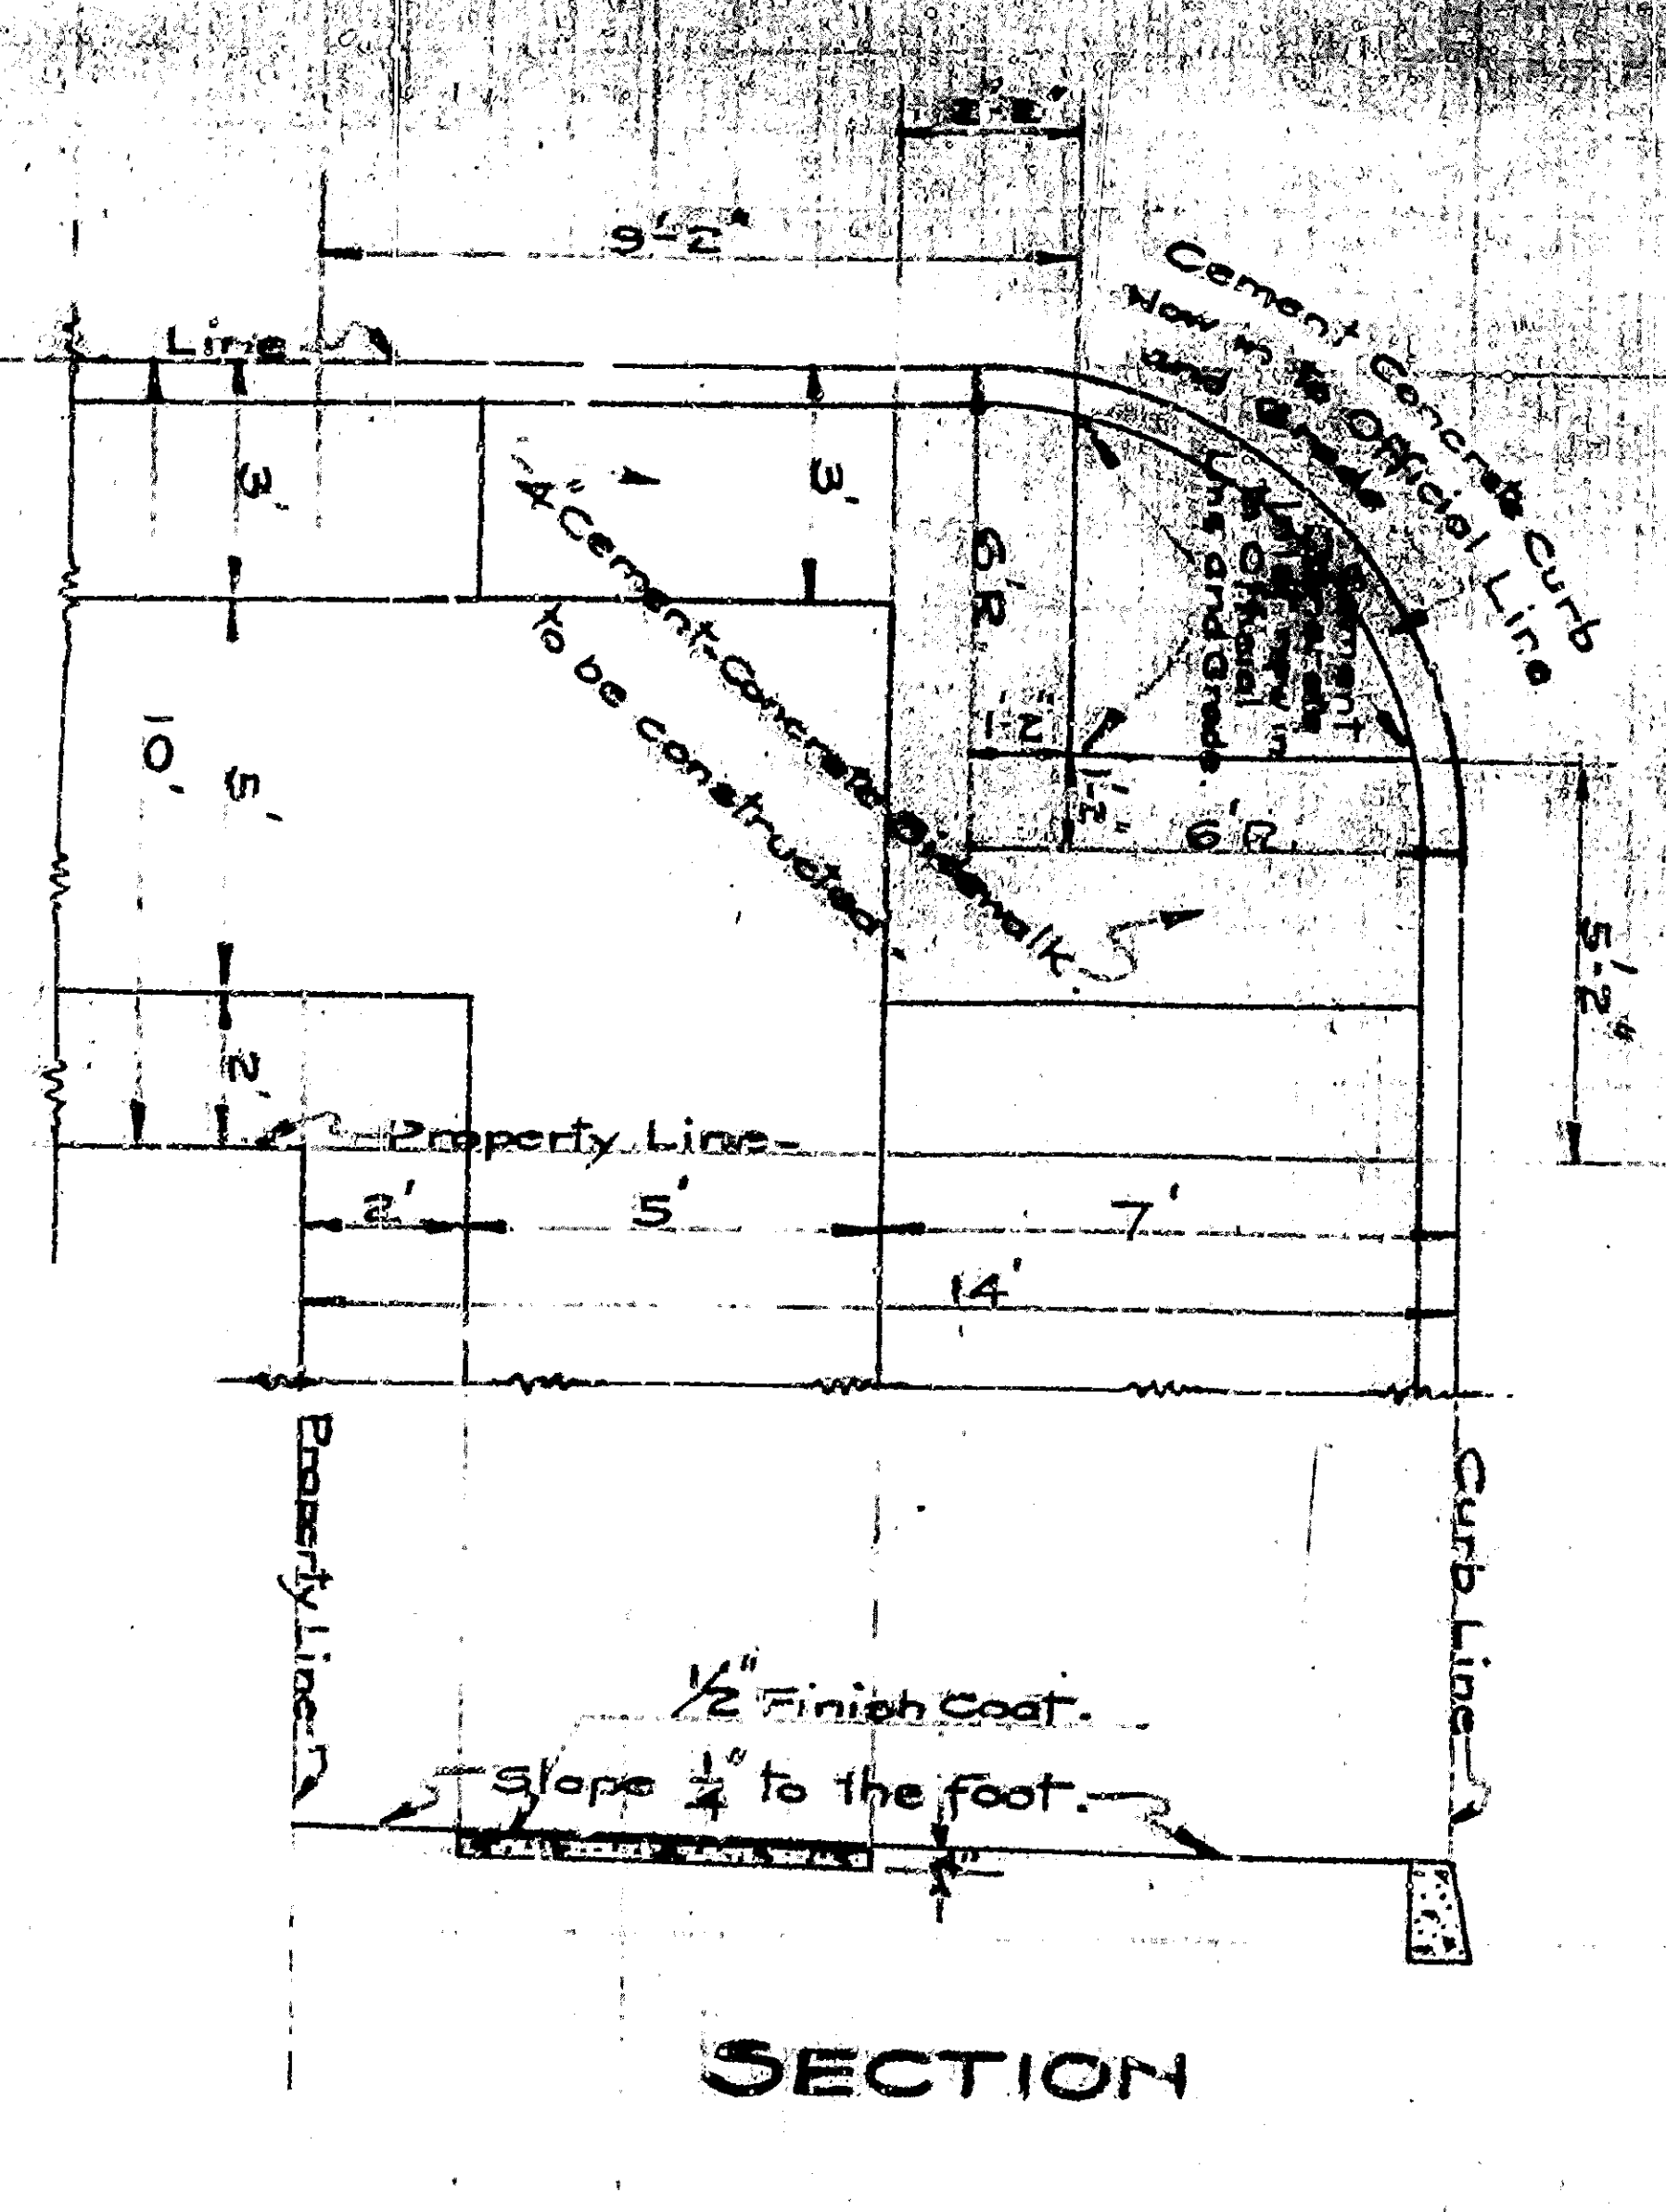


TYPICAL SIDE-WALK DETAIL
Scale: 1/2" = 1 Foot

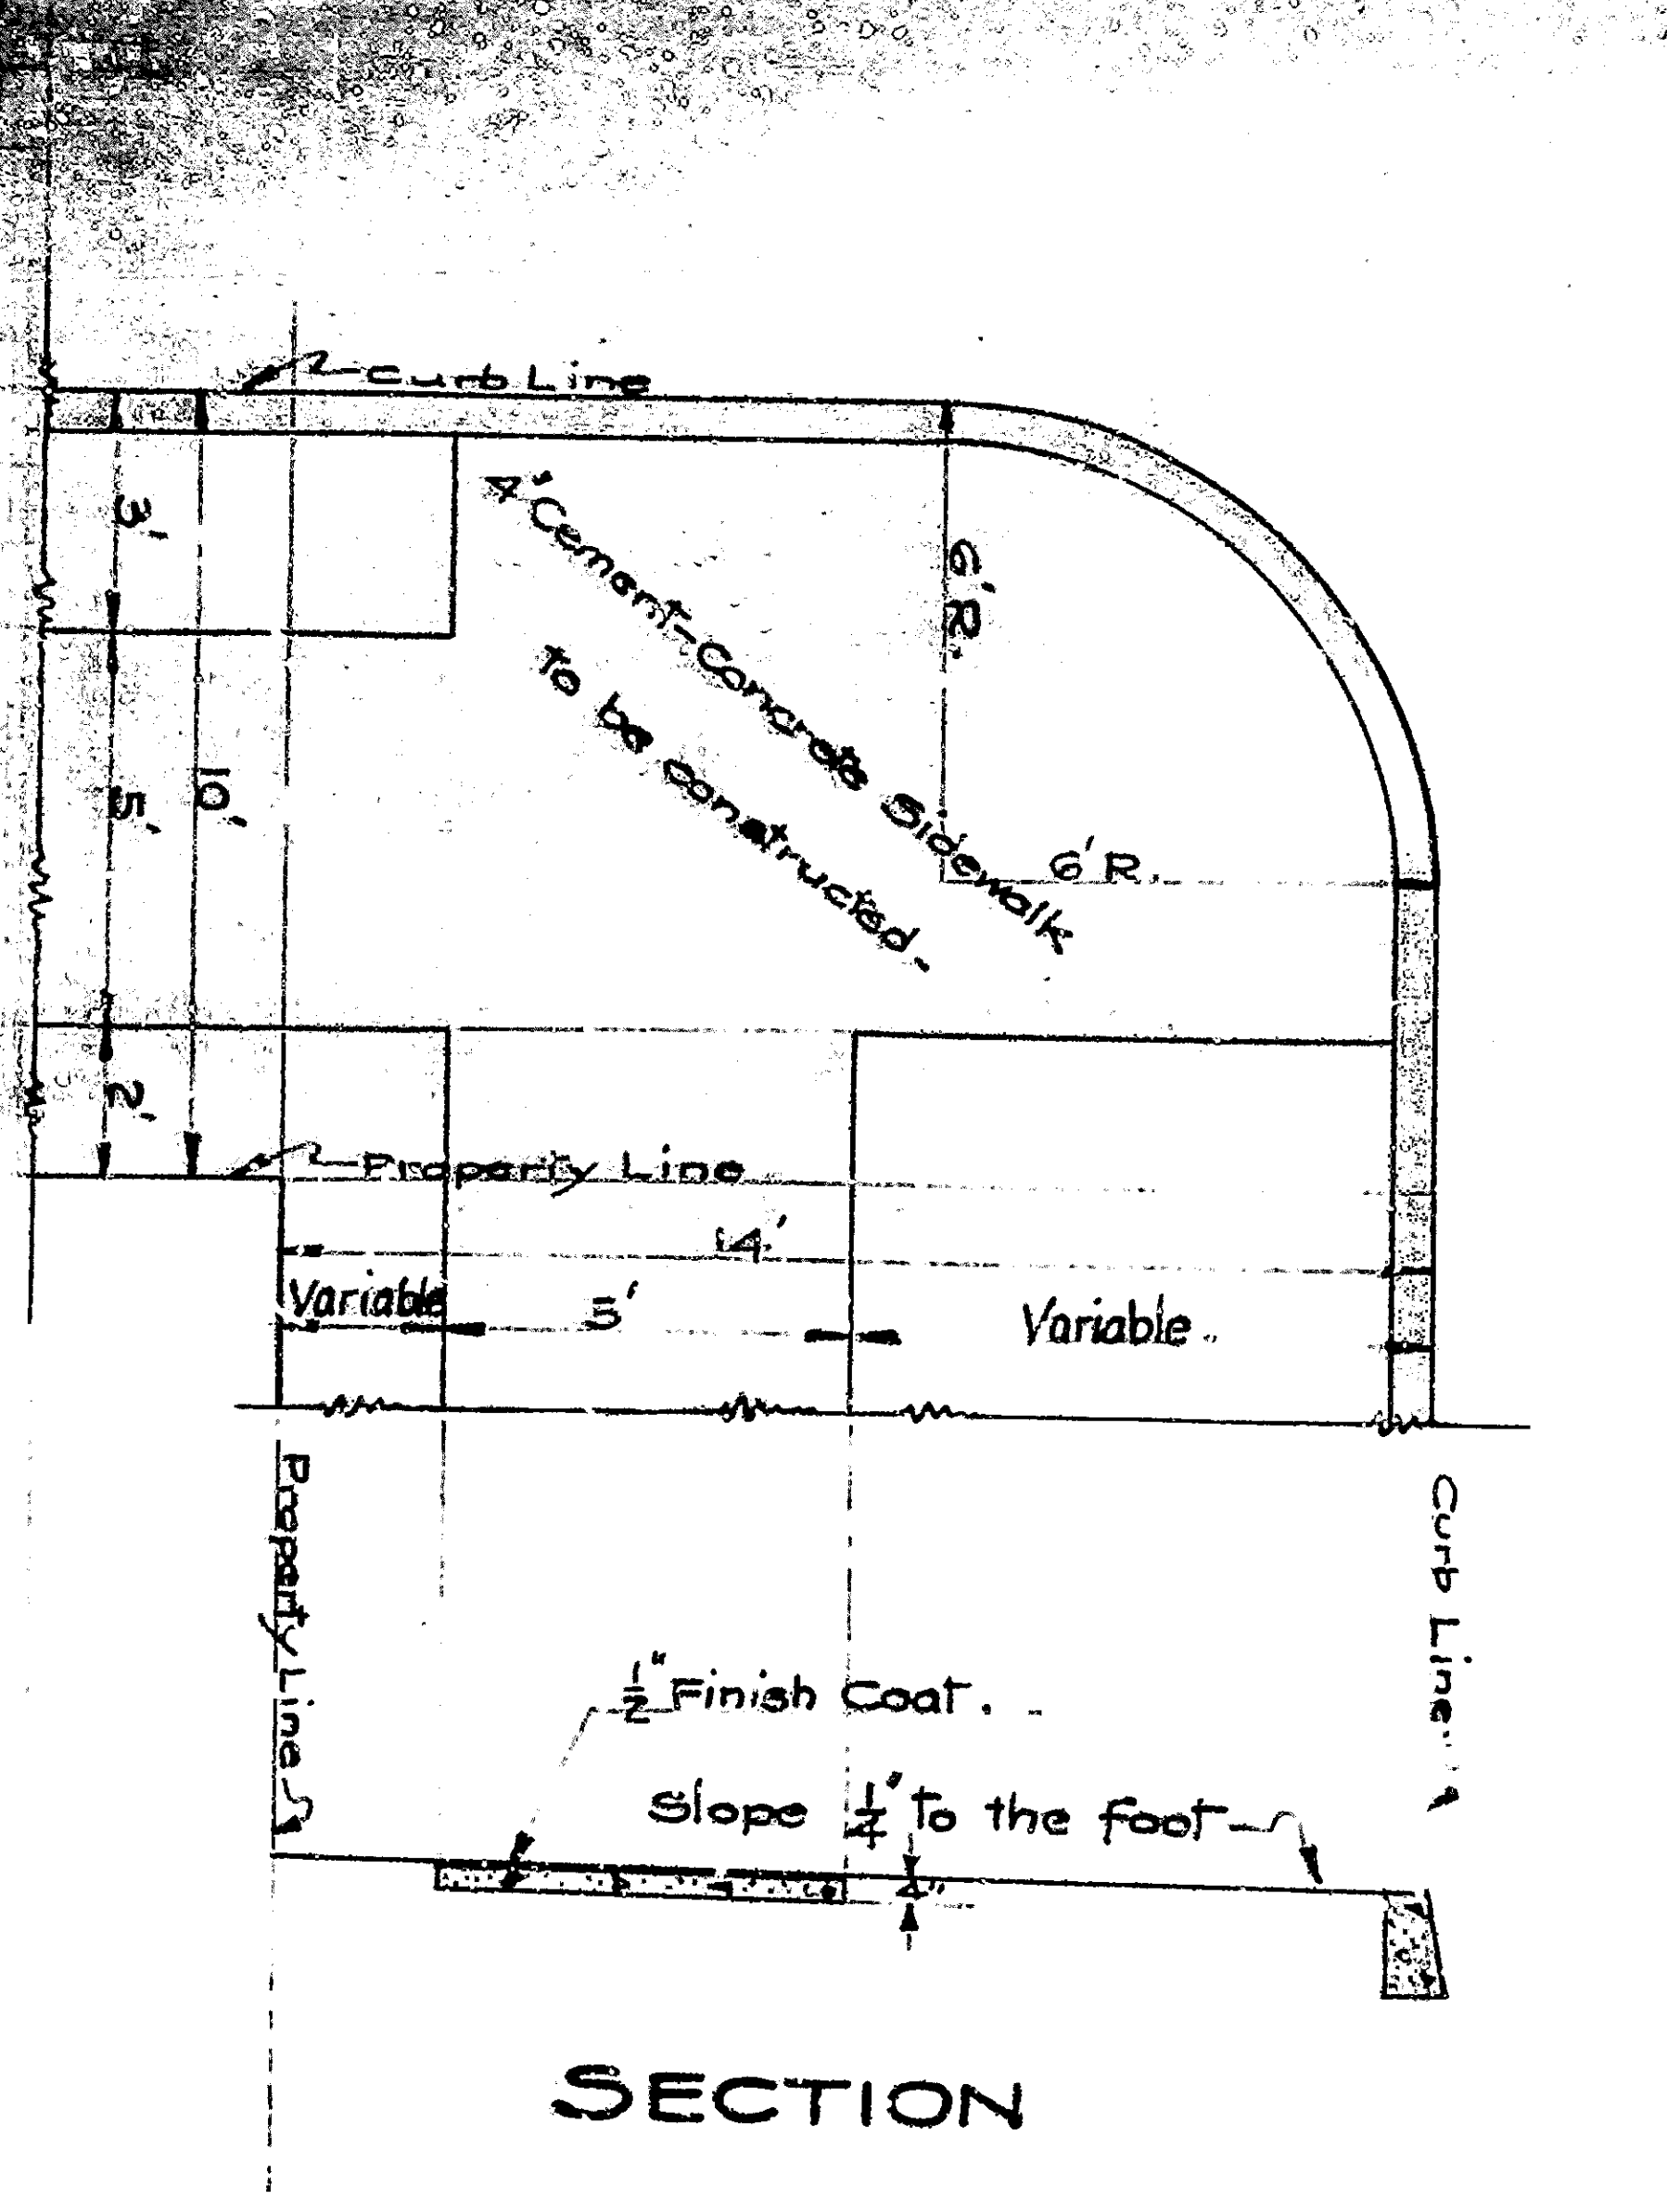


CURB SECTION
Scale: 1/2" = 1 Foot

 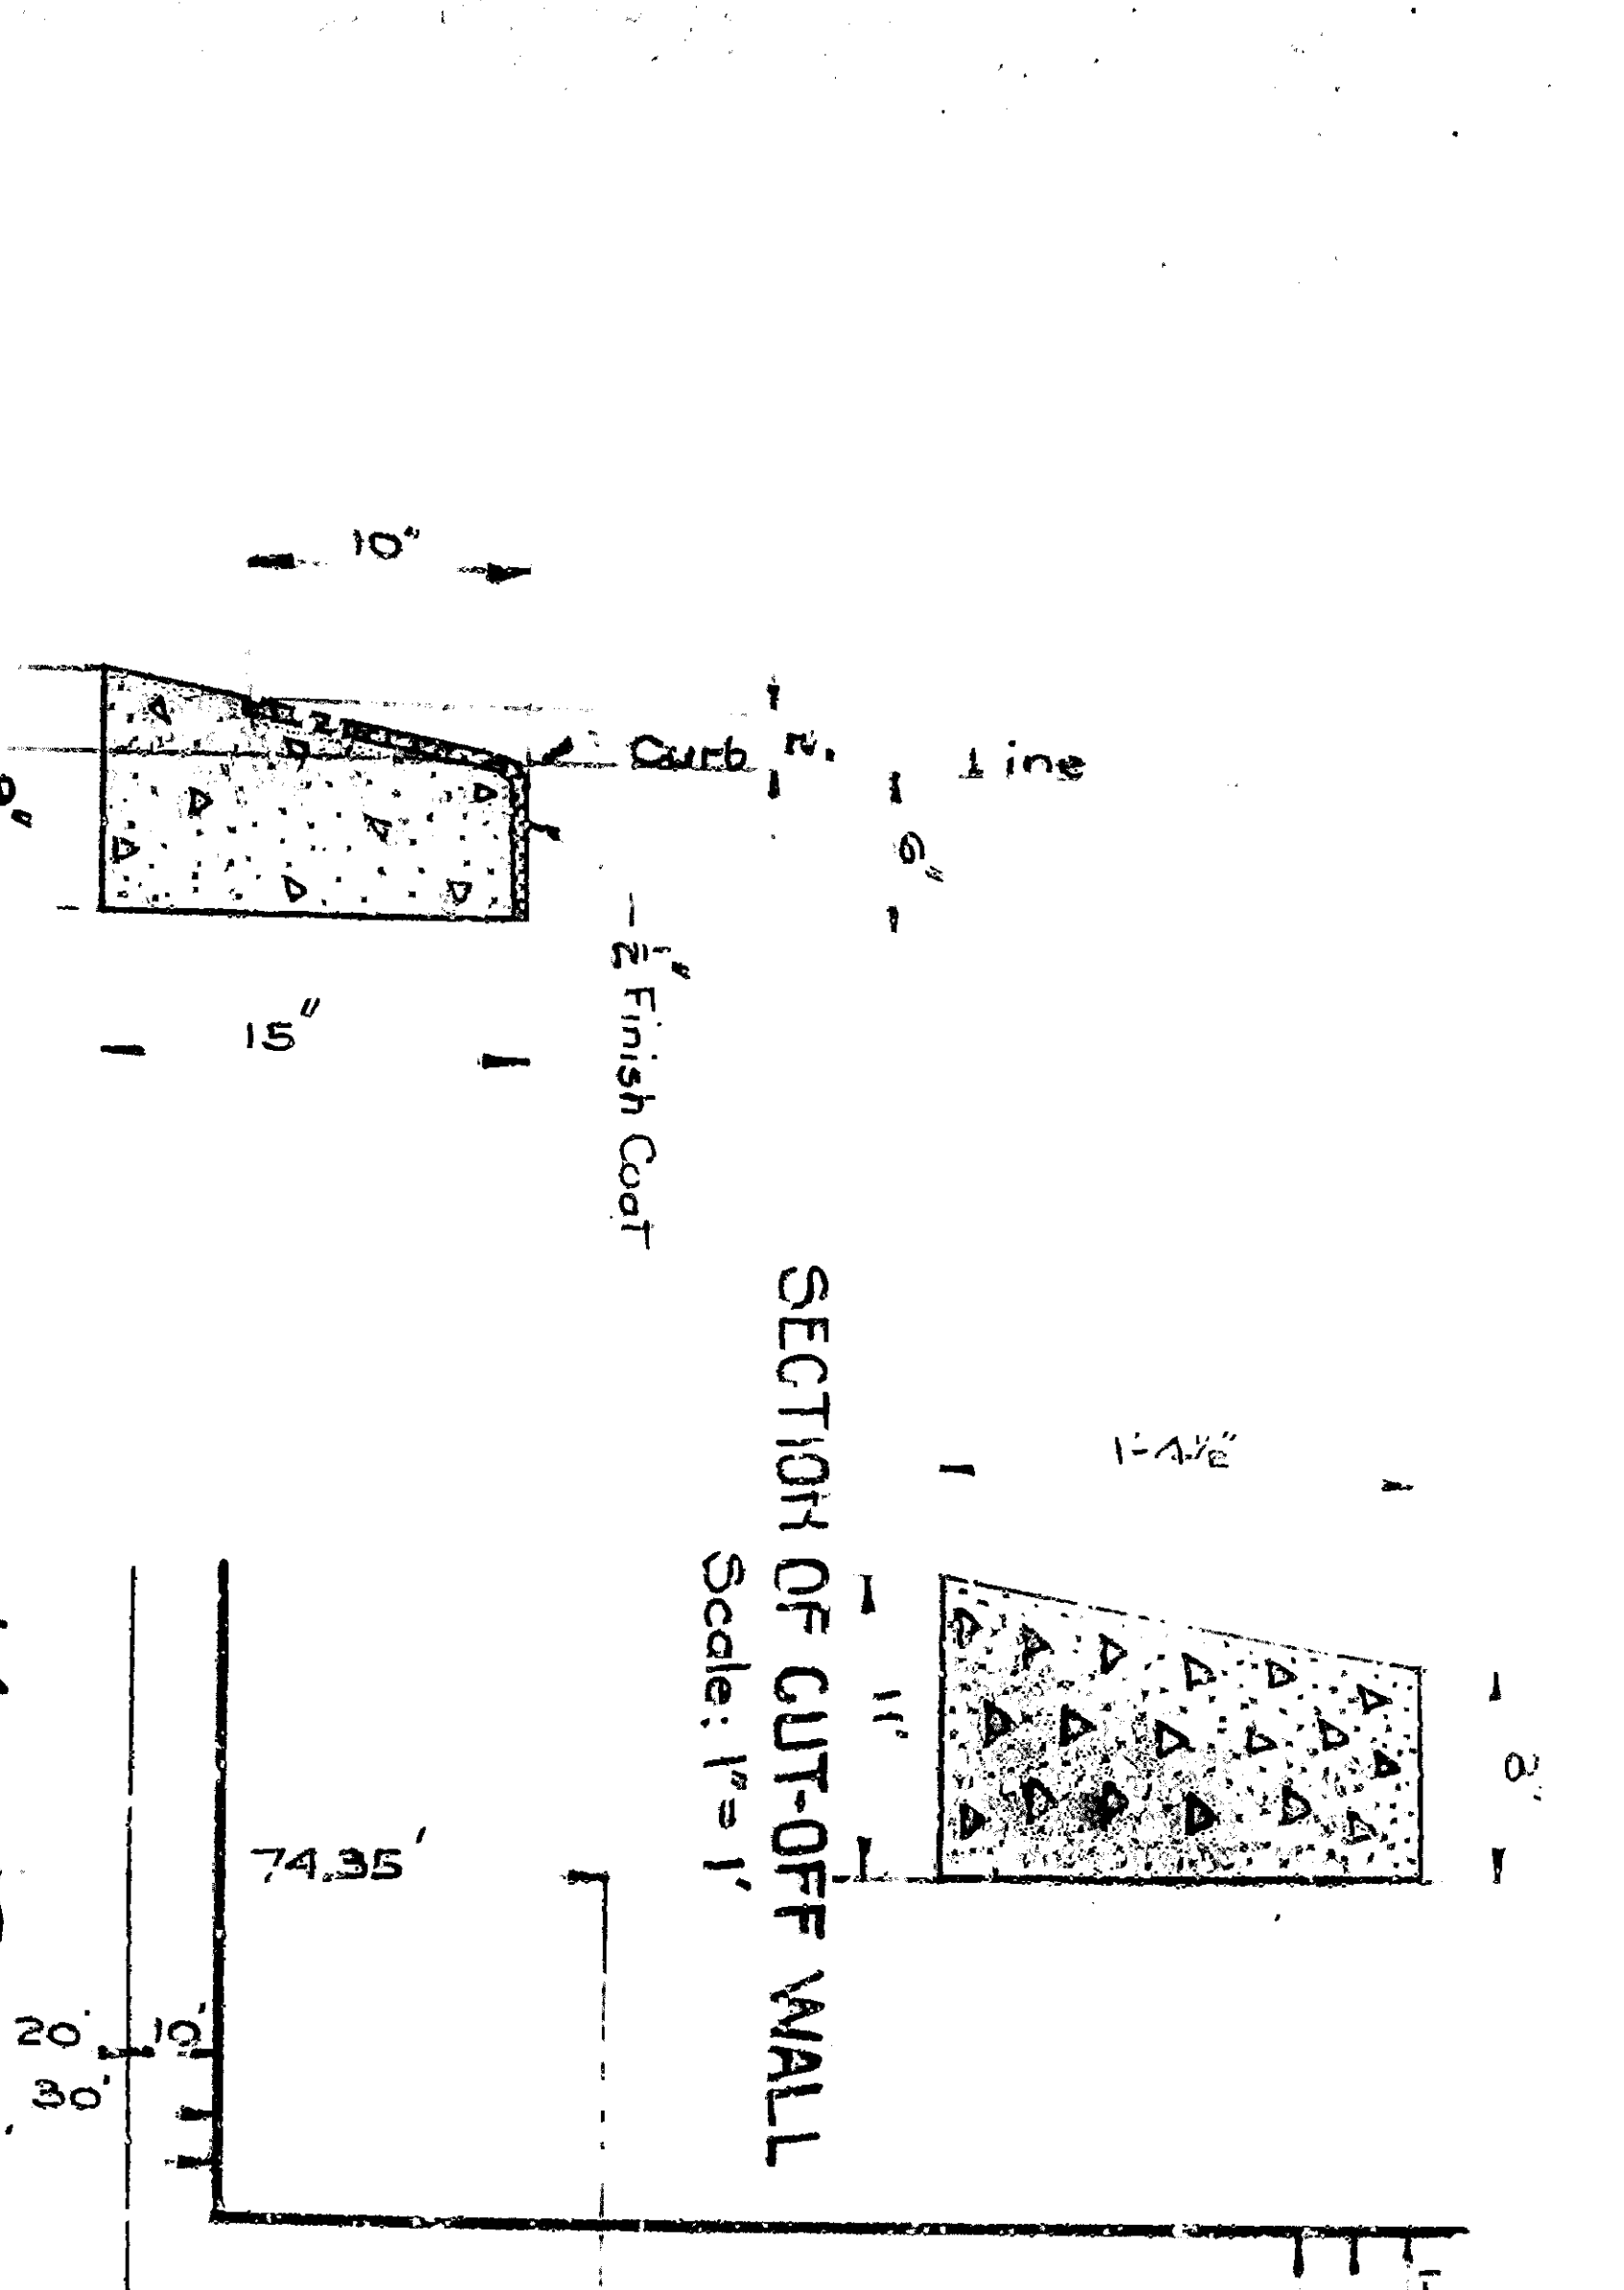












PROFILE OF WEST CURB LINE

 

PROFILE OF EAST CURB LINE

 

PROFILE OF CENTER LINE

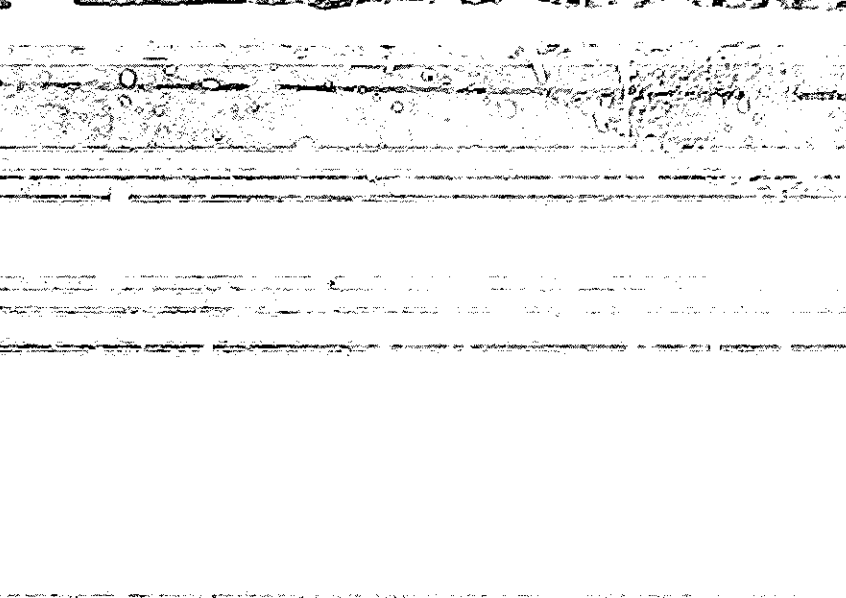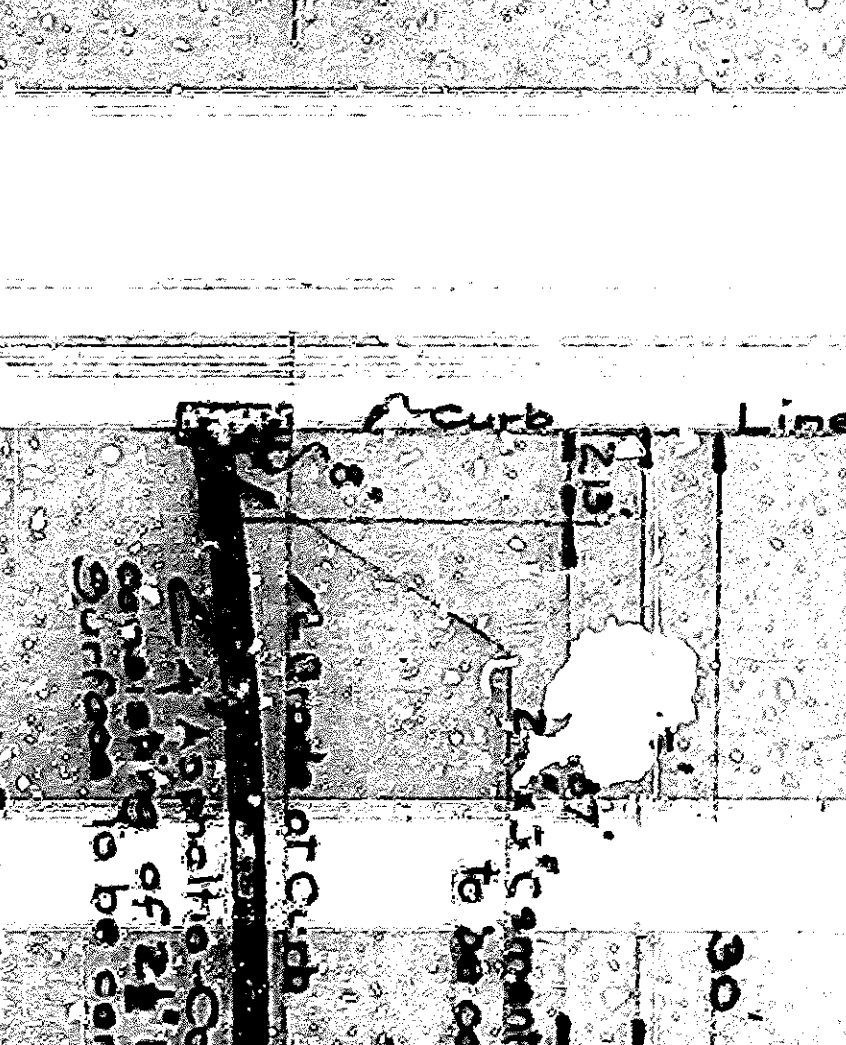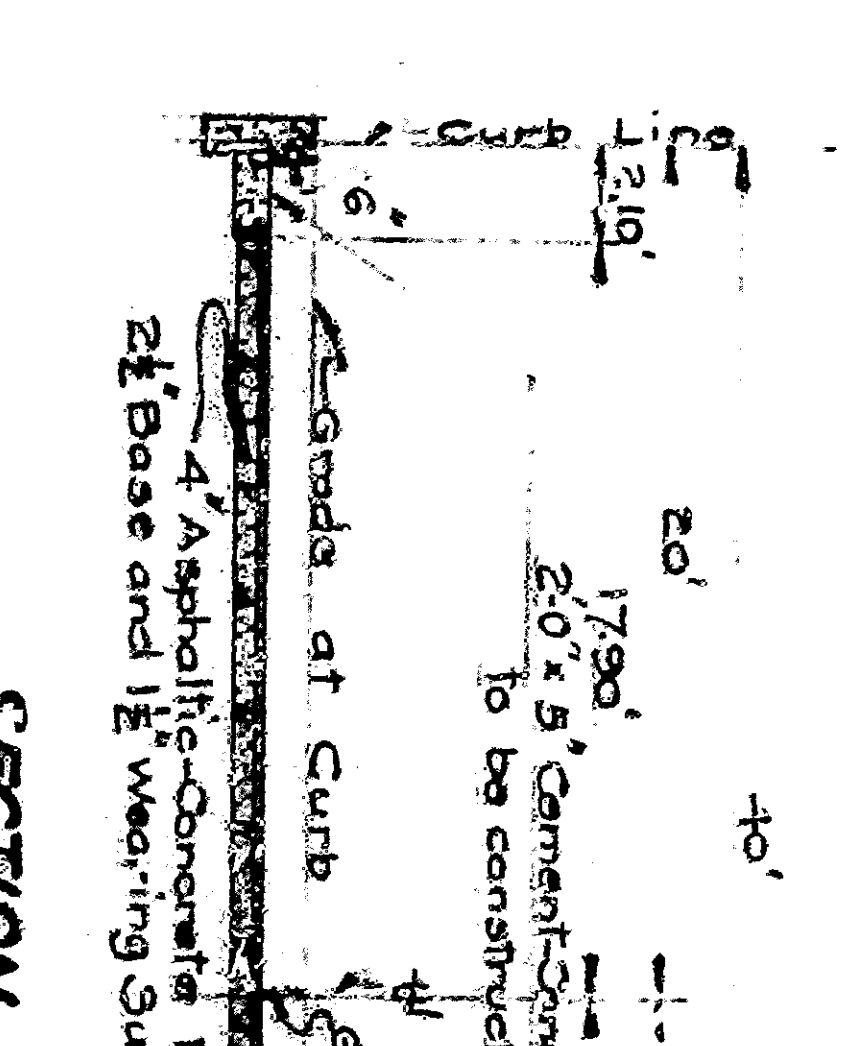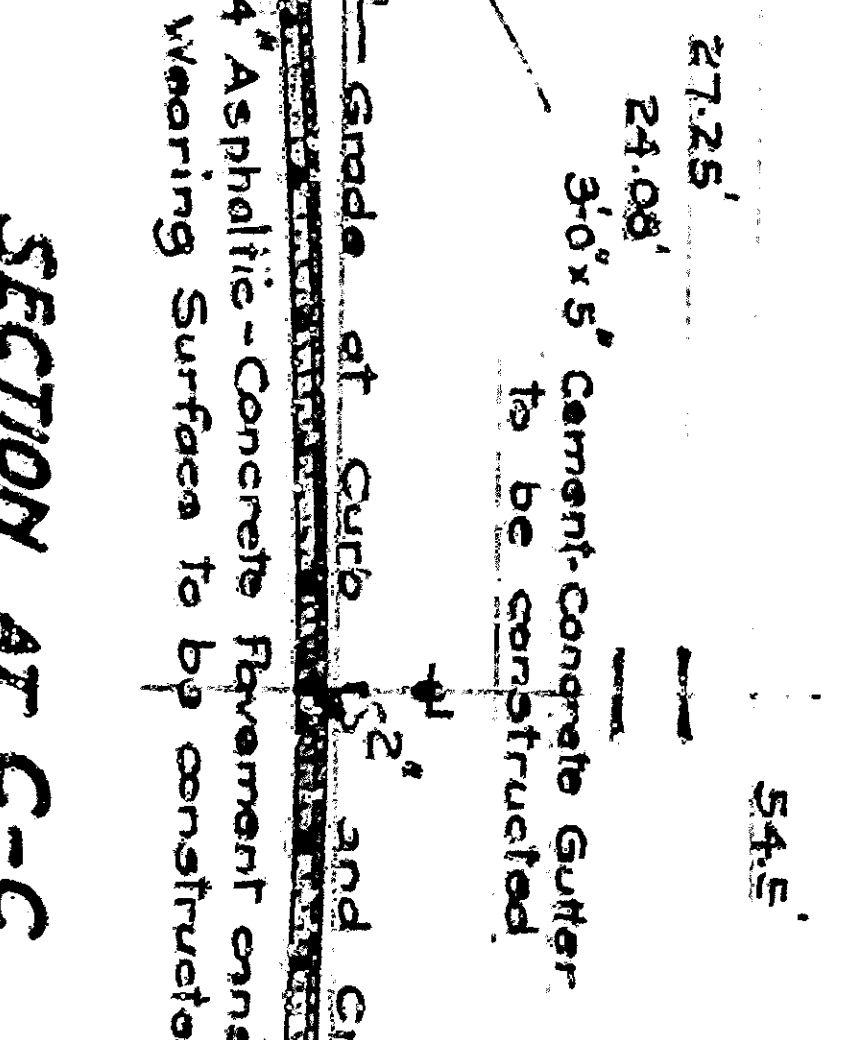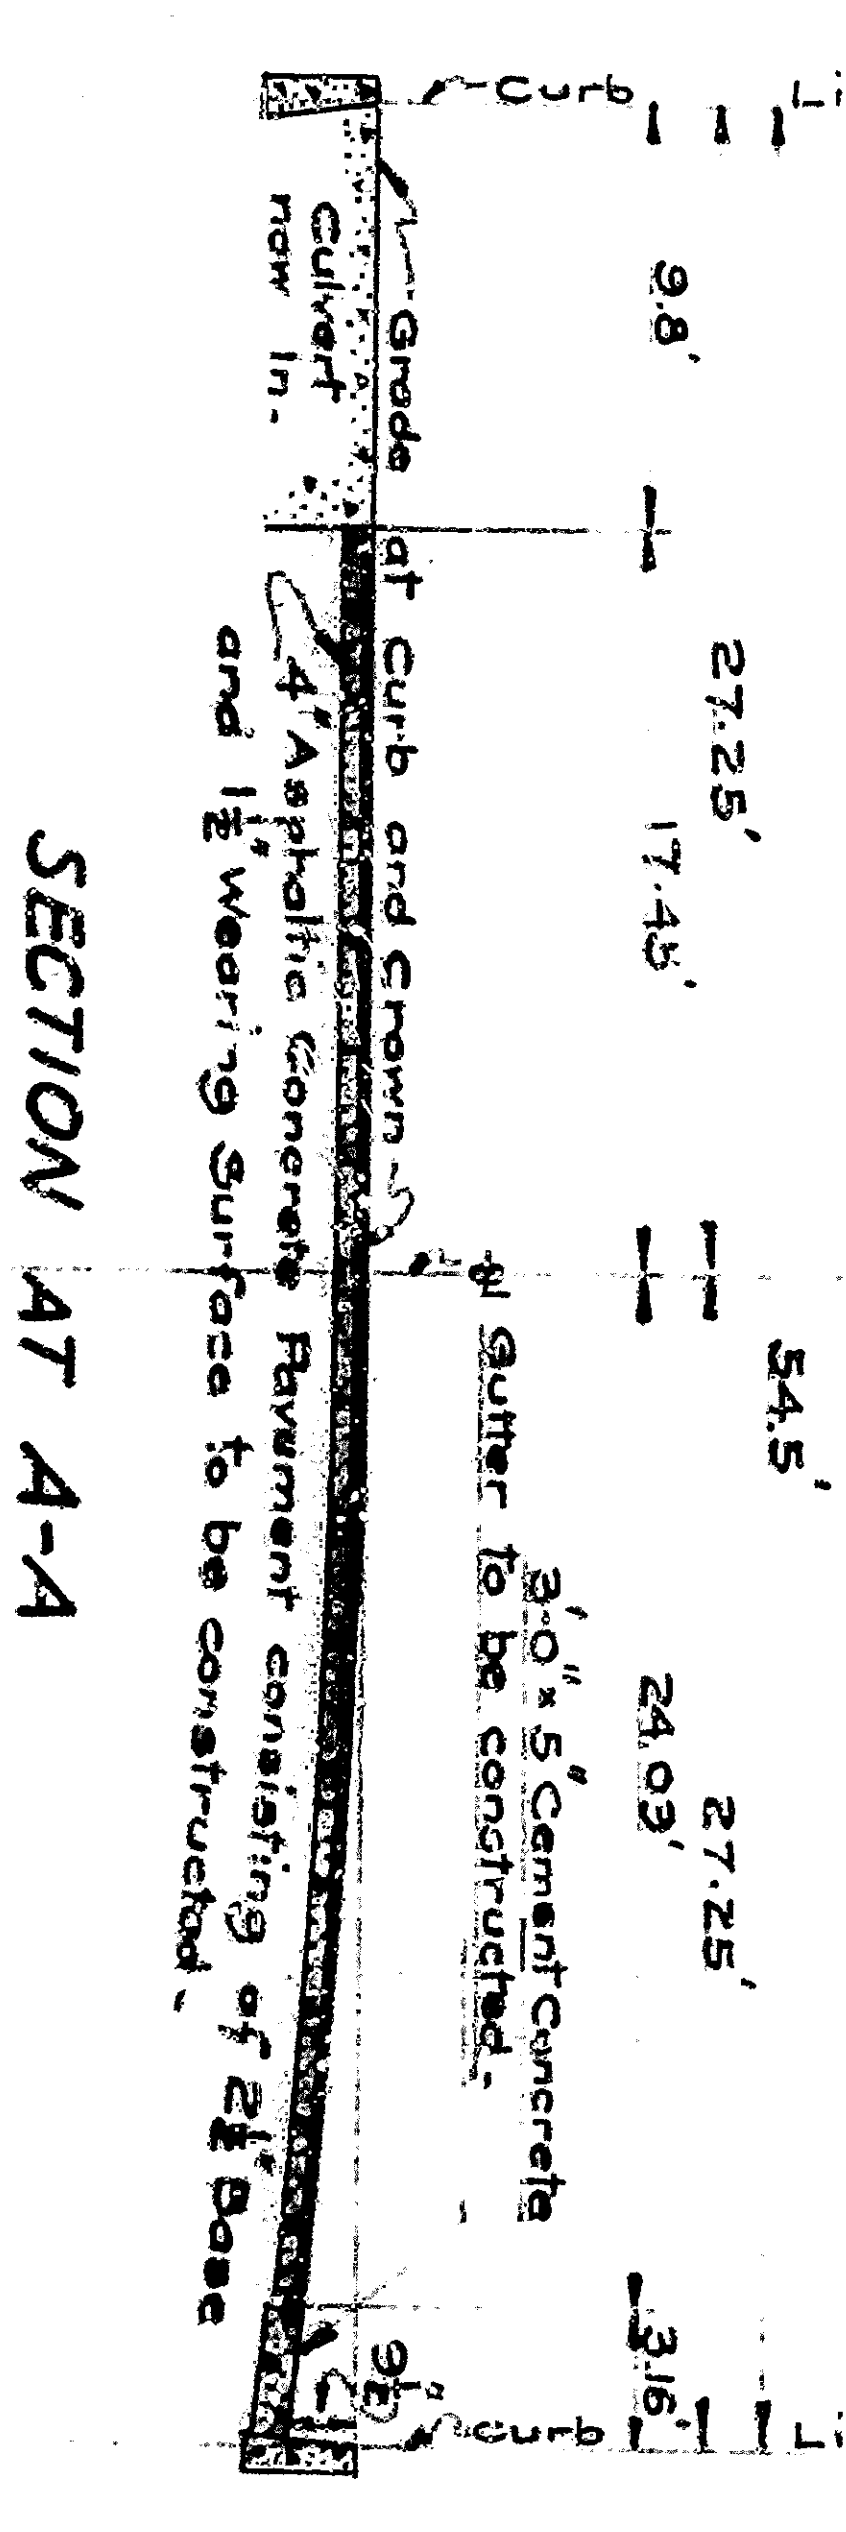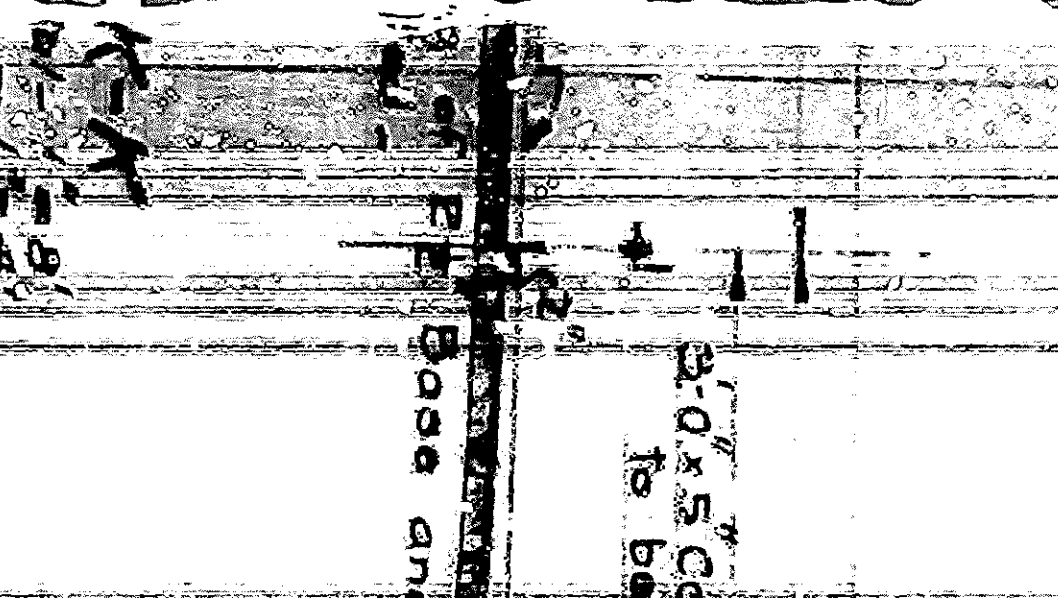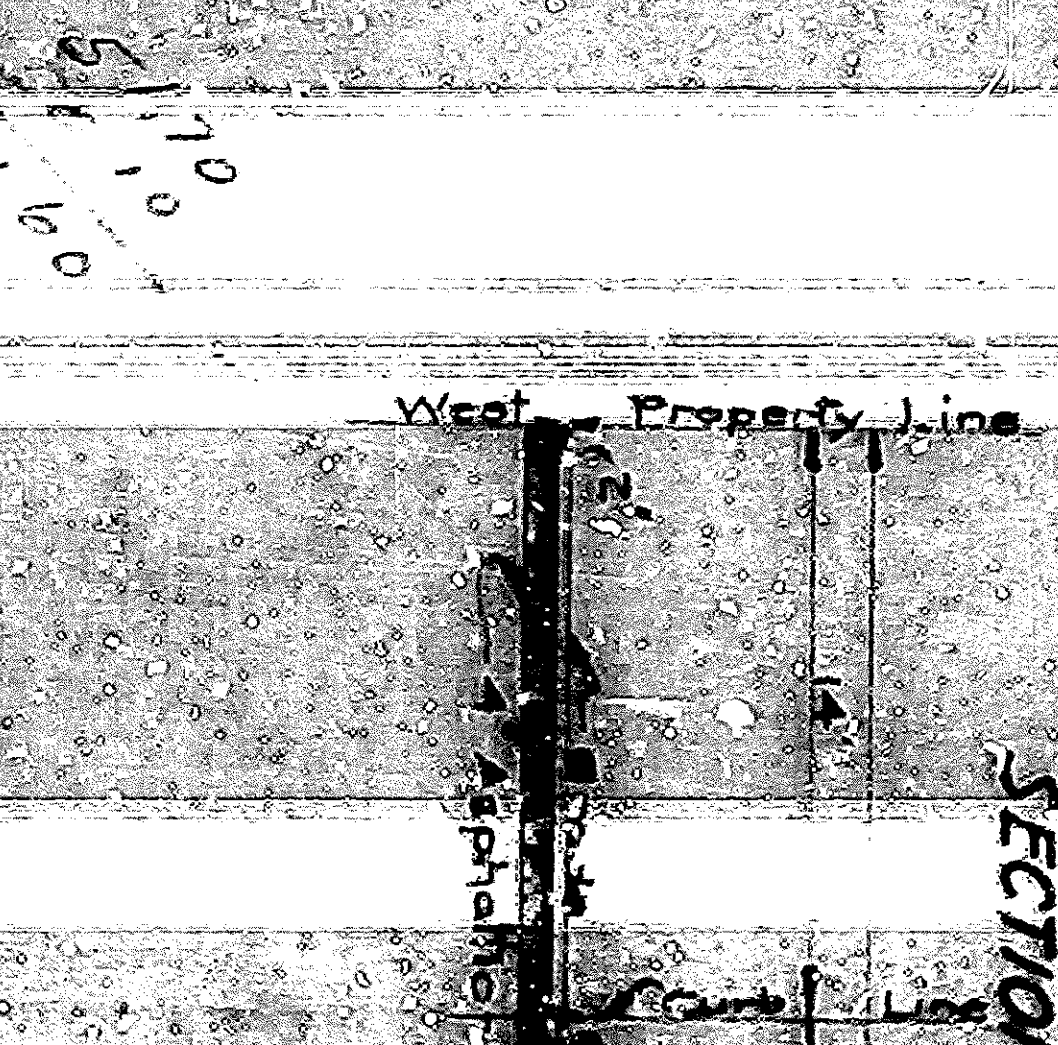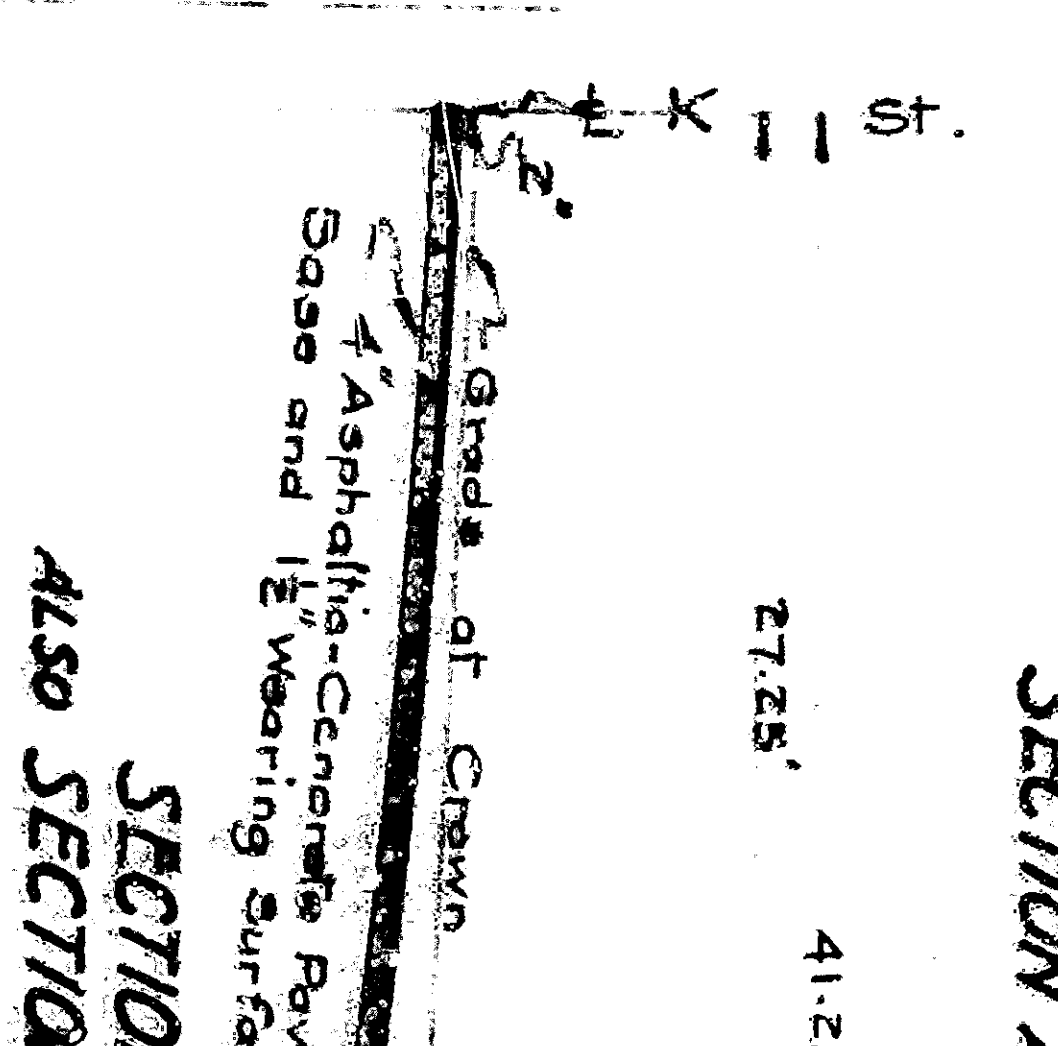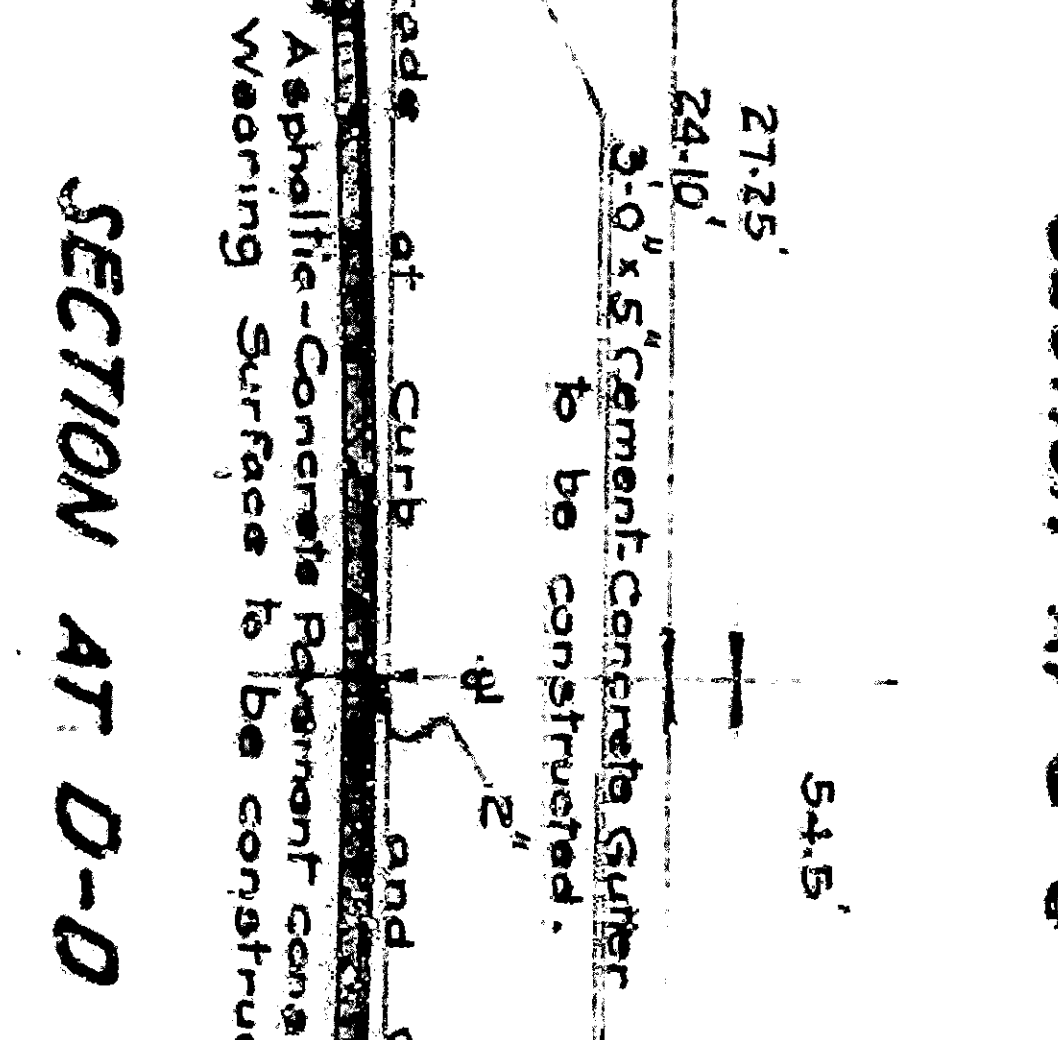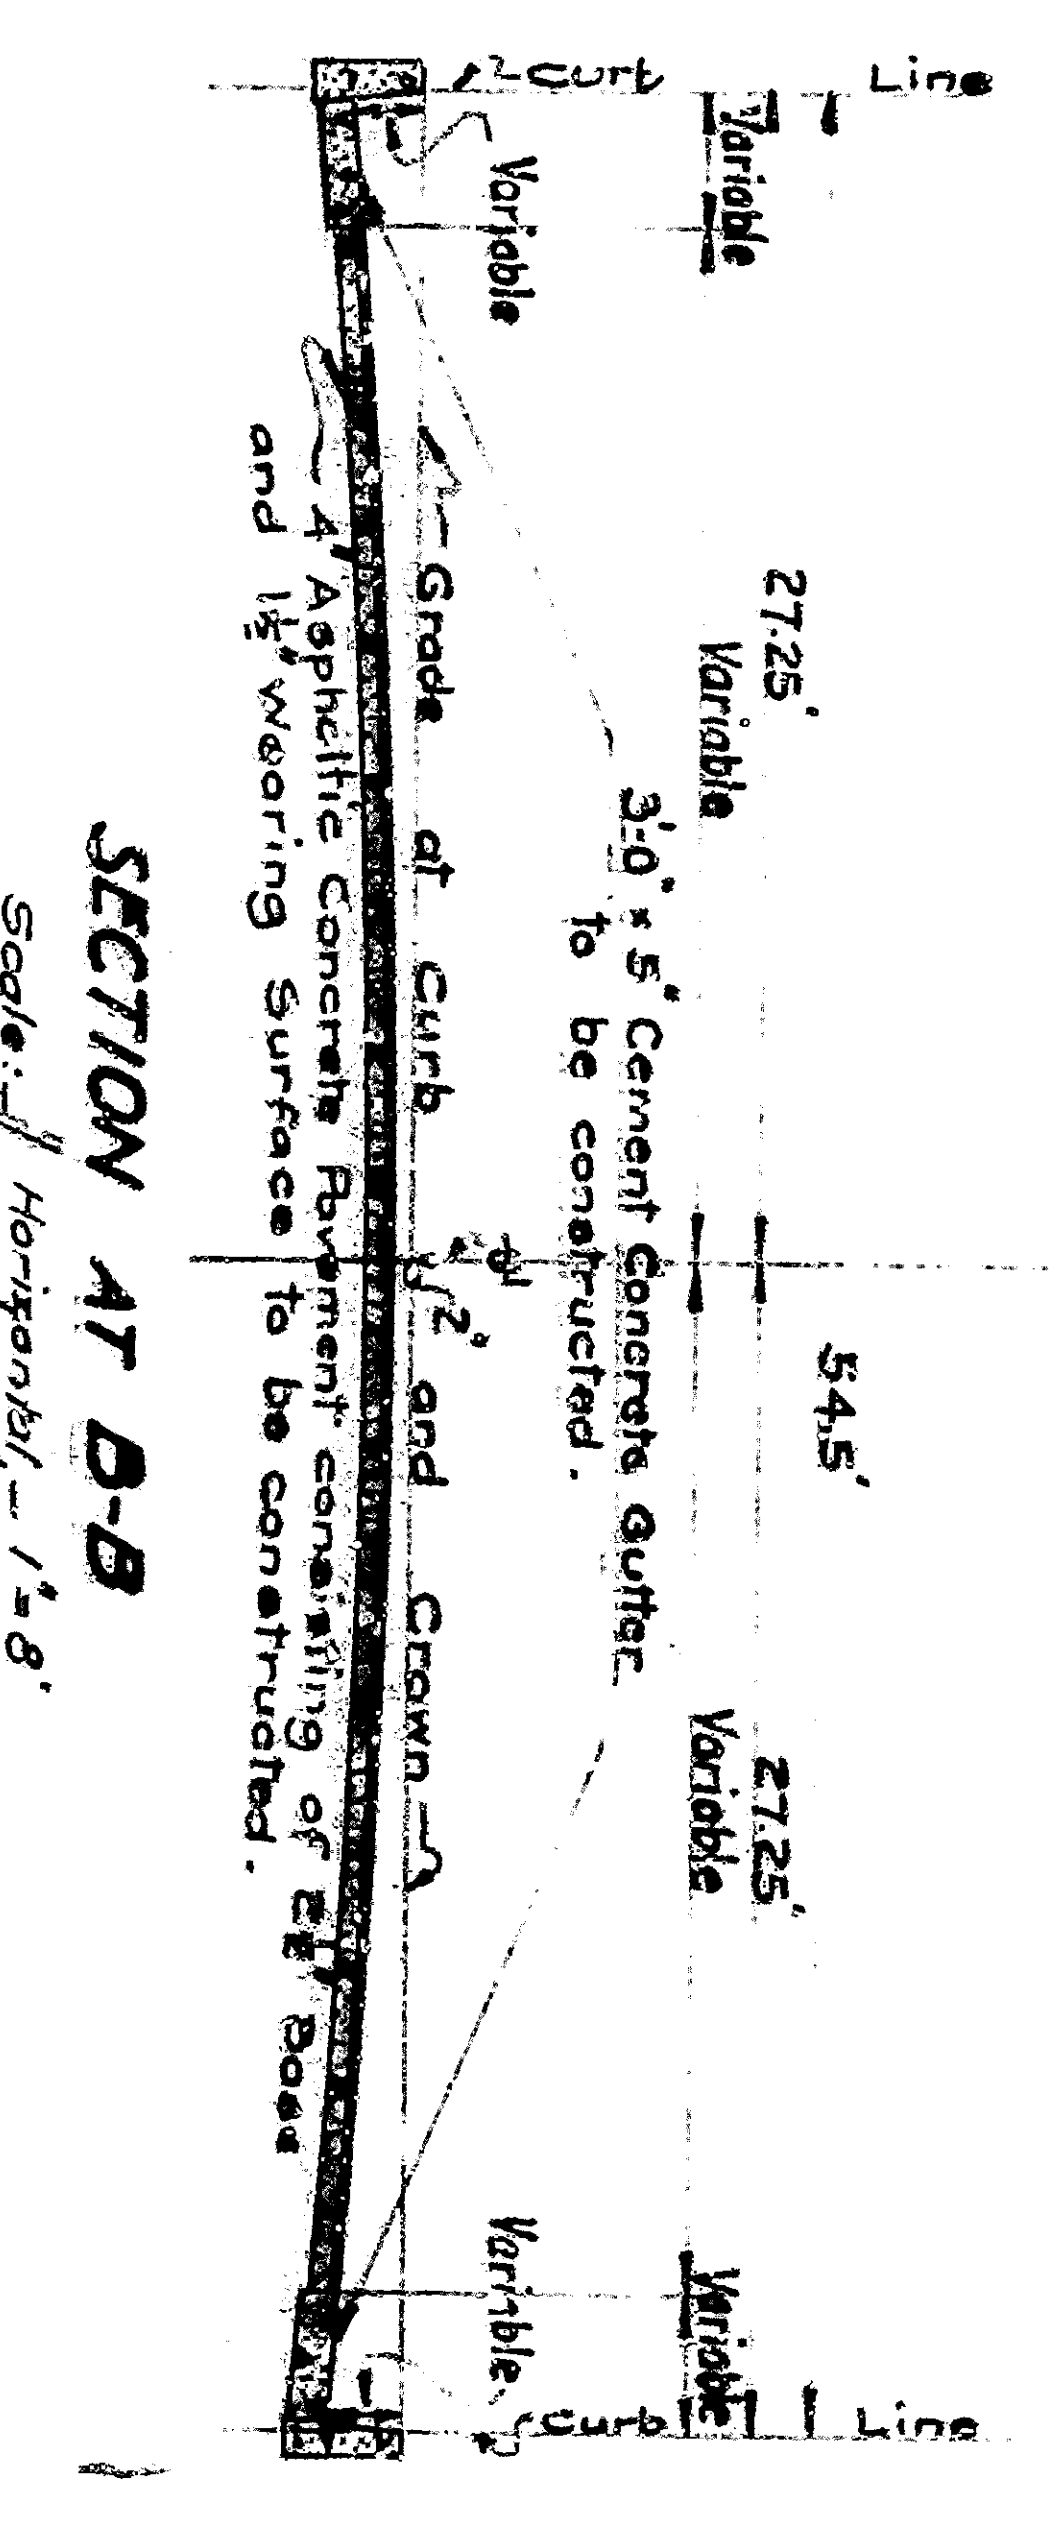 


Full Black Line, thus, shows Proposed Approximate Surface of Curb and Gutter. Dashed Line, thus, shows Proposed Approximate Surface of Roadway. Dotted Line, thus, shows Grade of Curb. Scale: Horizontal - 1" = 40' Vertical - 1" = 4'


SECTIONS G-G AND H-H ARE ALIGNED WITH THE CENTER LINE OF THE STREET. ALSO SECTION AT H-H. Scale: Horizontal - 1" = 40' Vertical - 1" = 4'

SECTIONS I-I AND J-J ARE ALIGNED WITH THE CENTER LINE OF THE STREET. Scale: Horizontal - 1" = 40' Vertical - 1" = 4'


SPECIAL SIDEWALK DETAIL "A"
Scale: 1/2" = 1 Foot

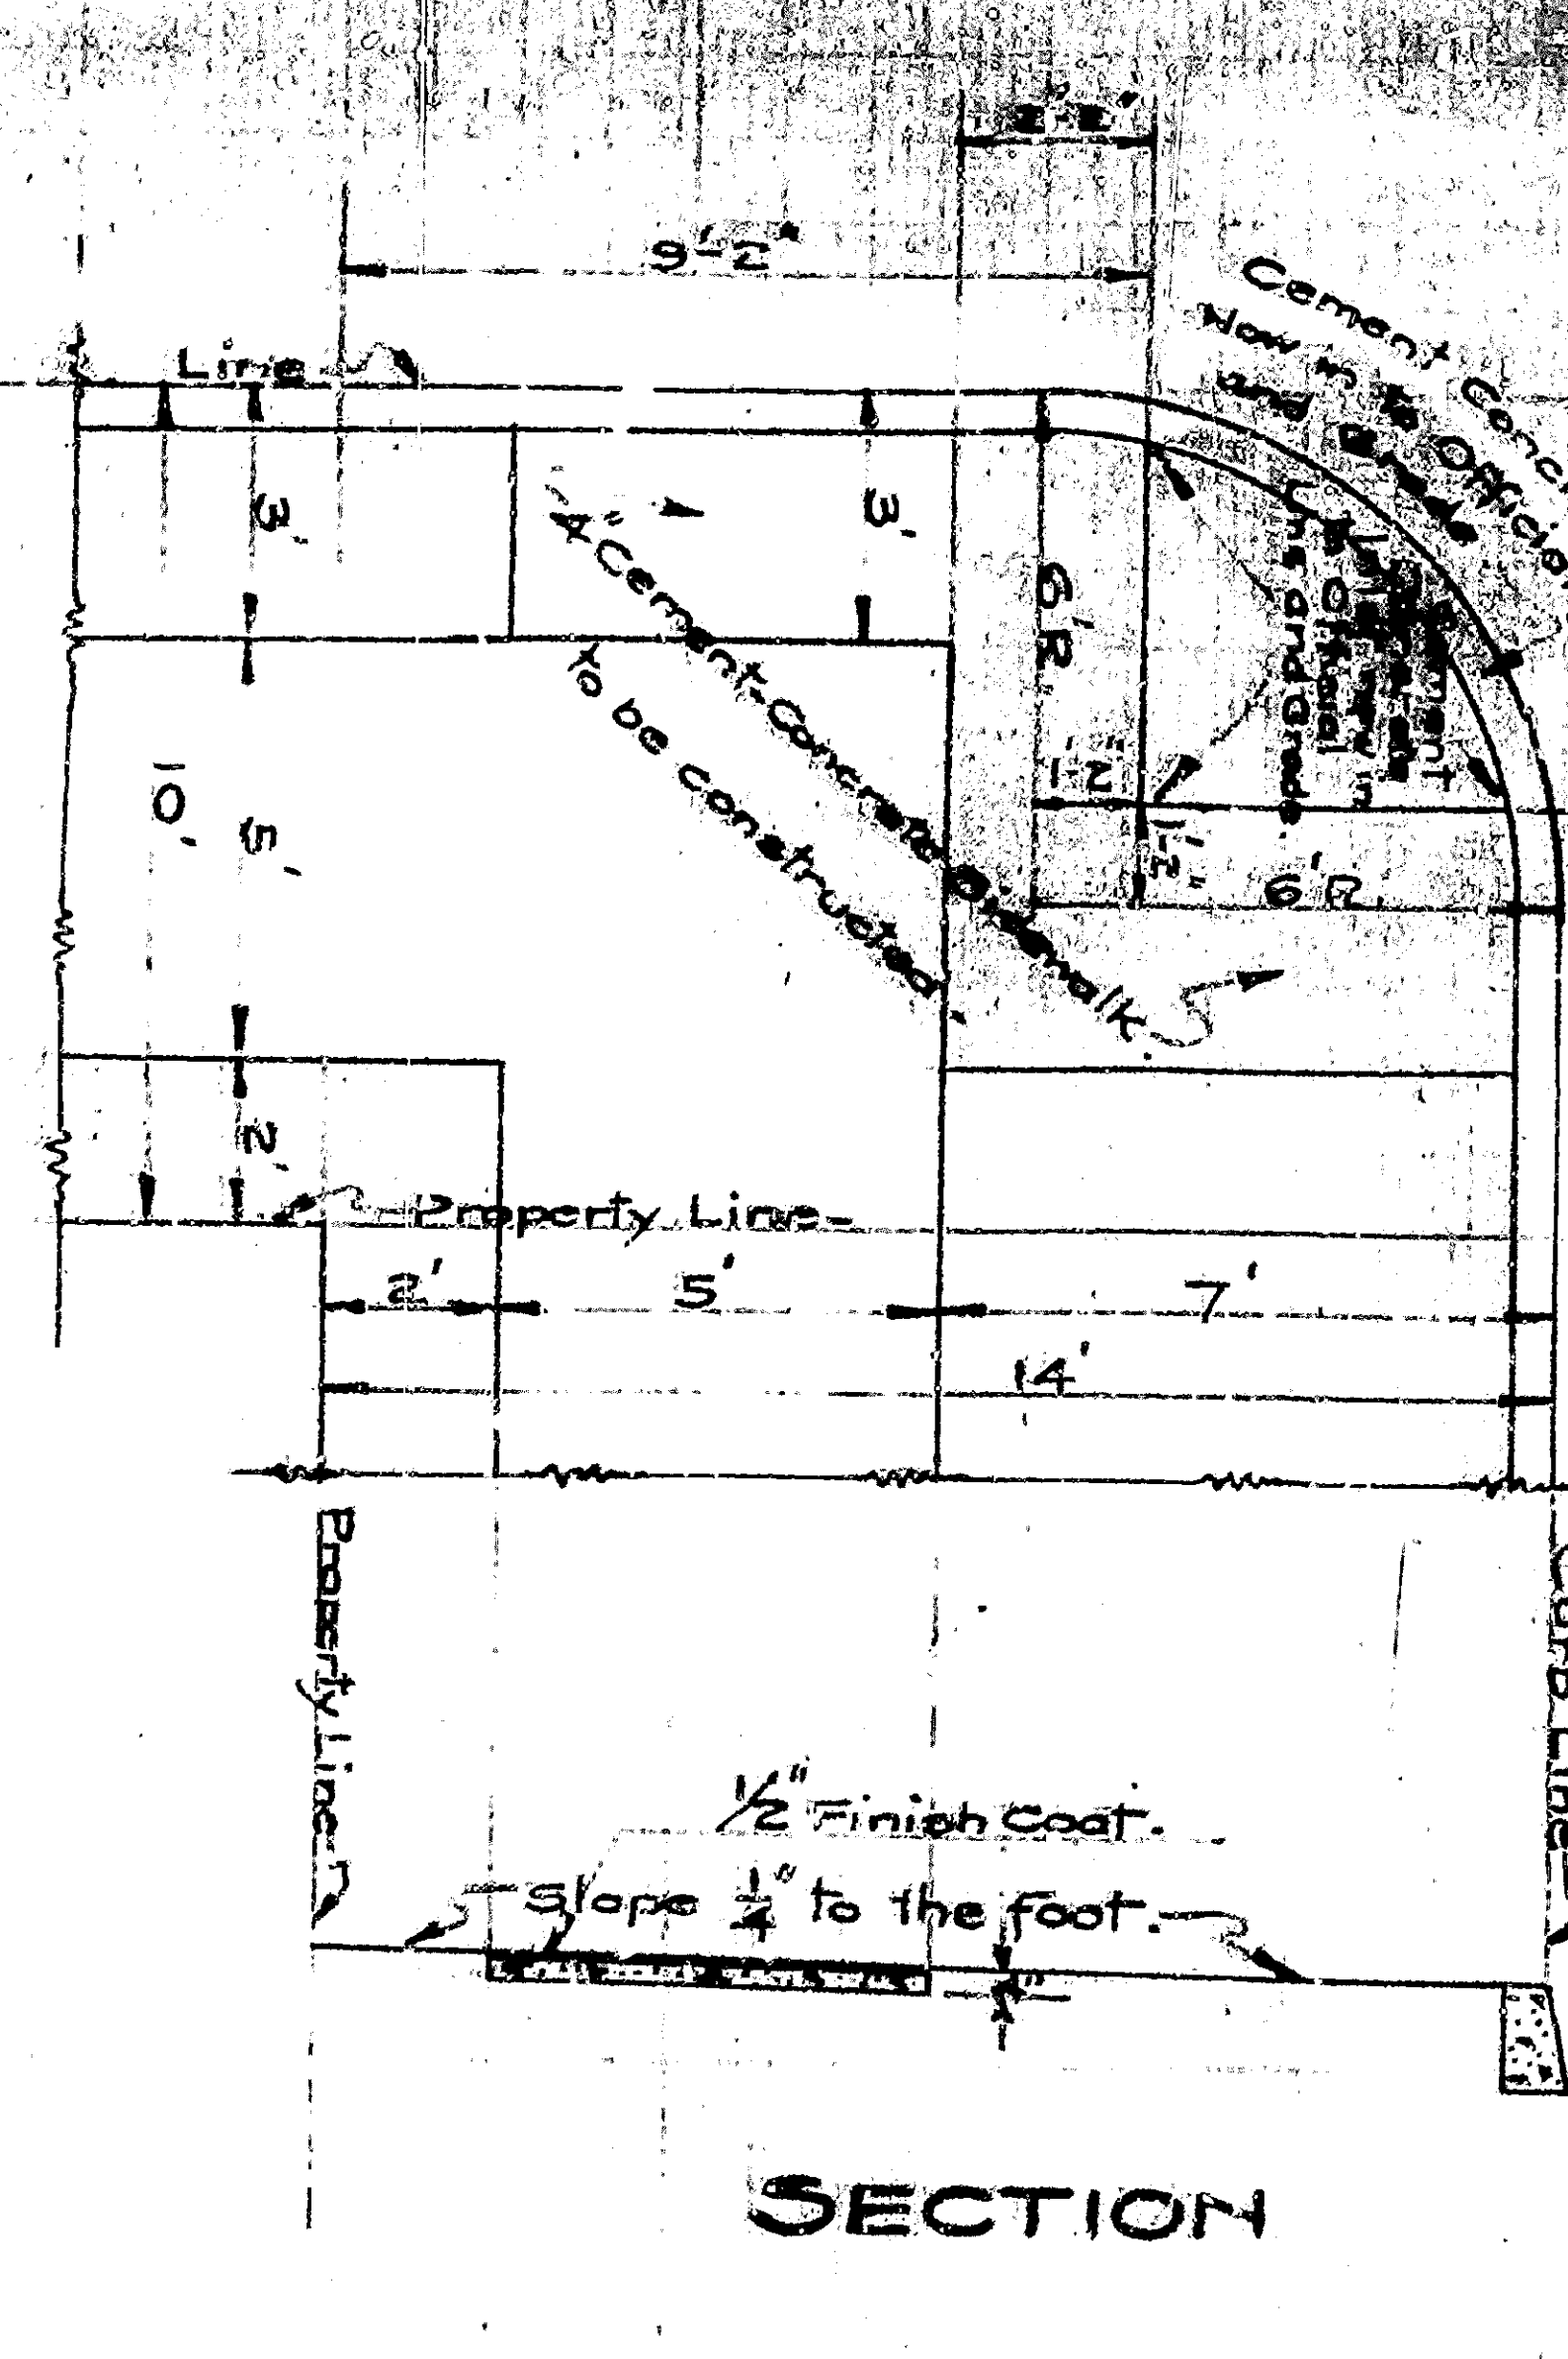


TYPICAL SIDEWALK DETAIL
Scale: 1/2" = 1 Foot

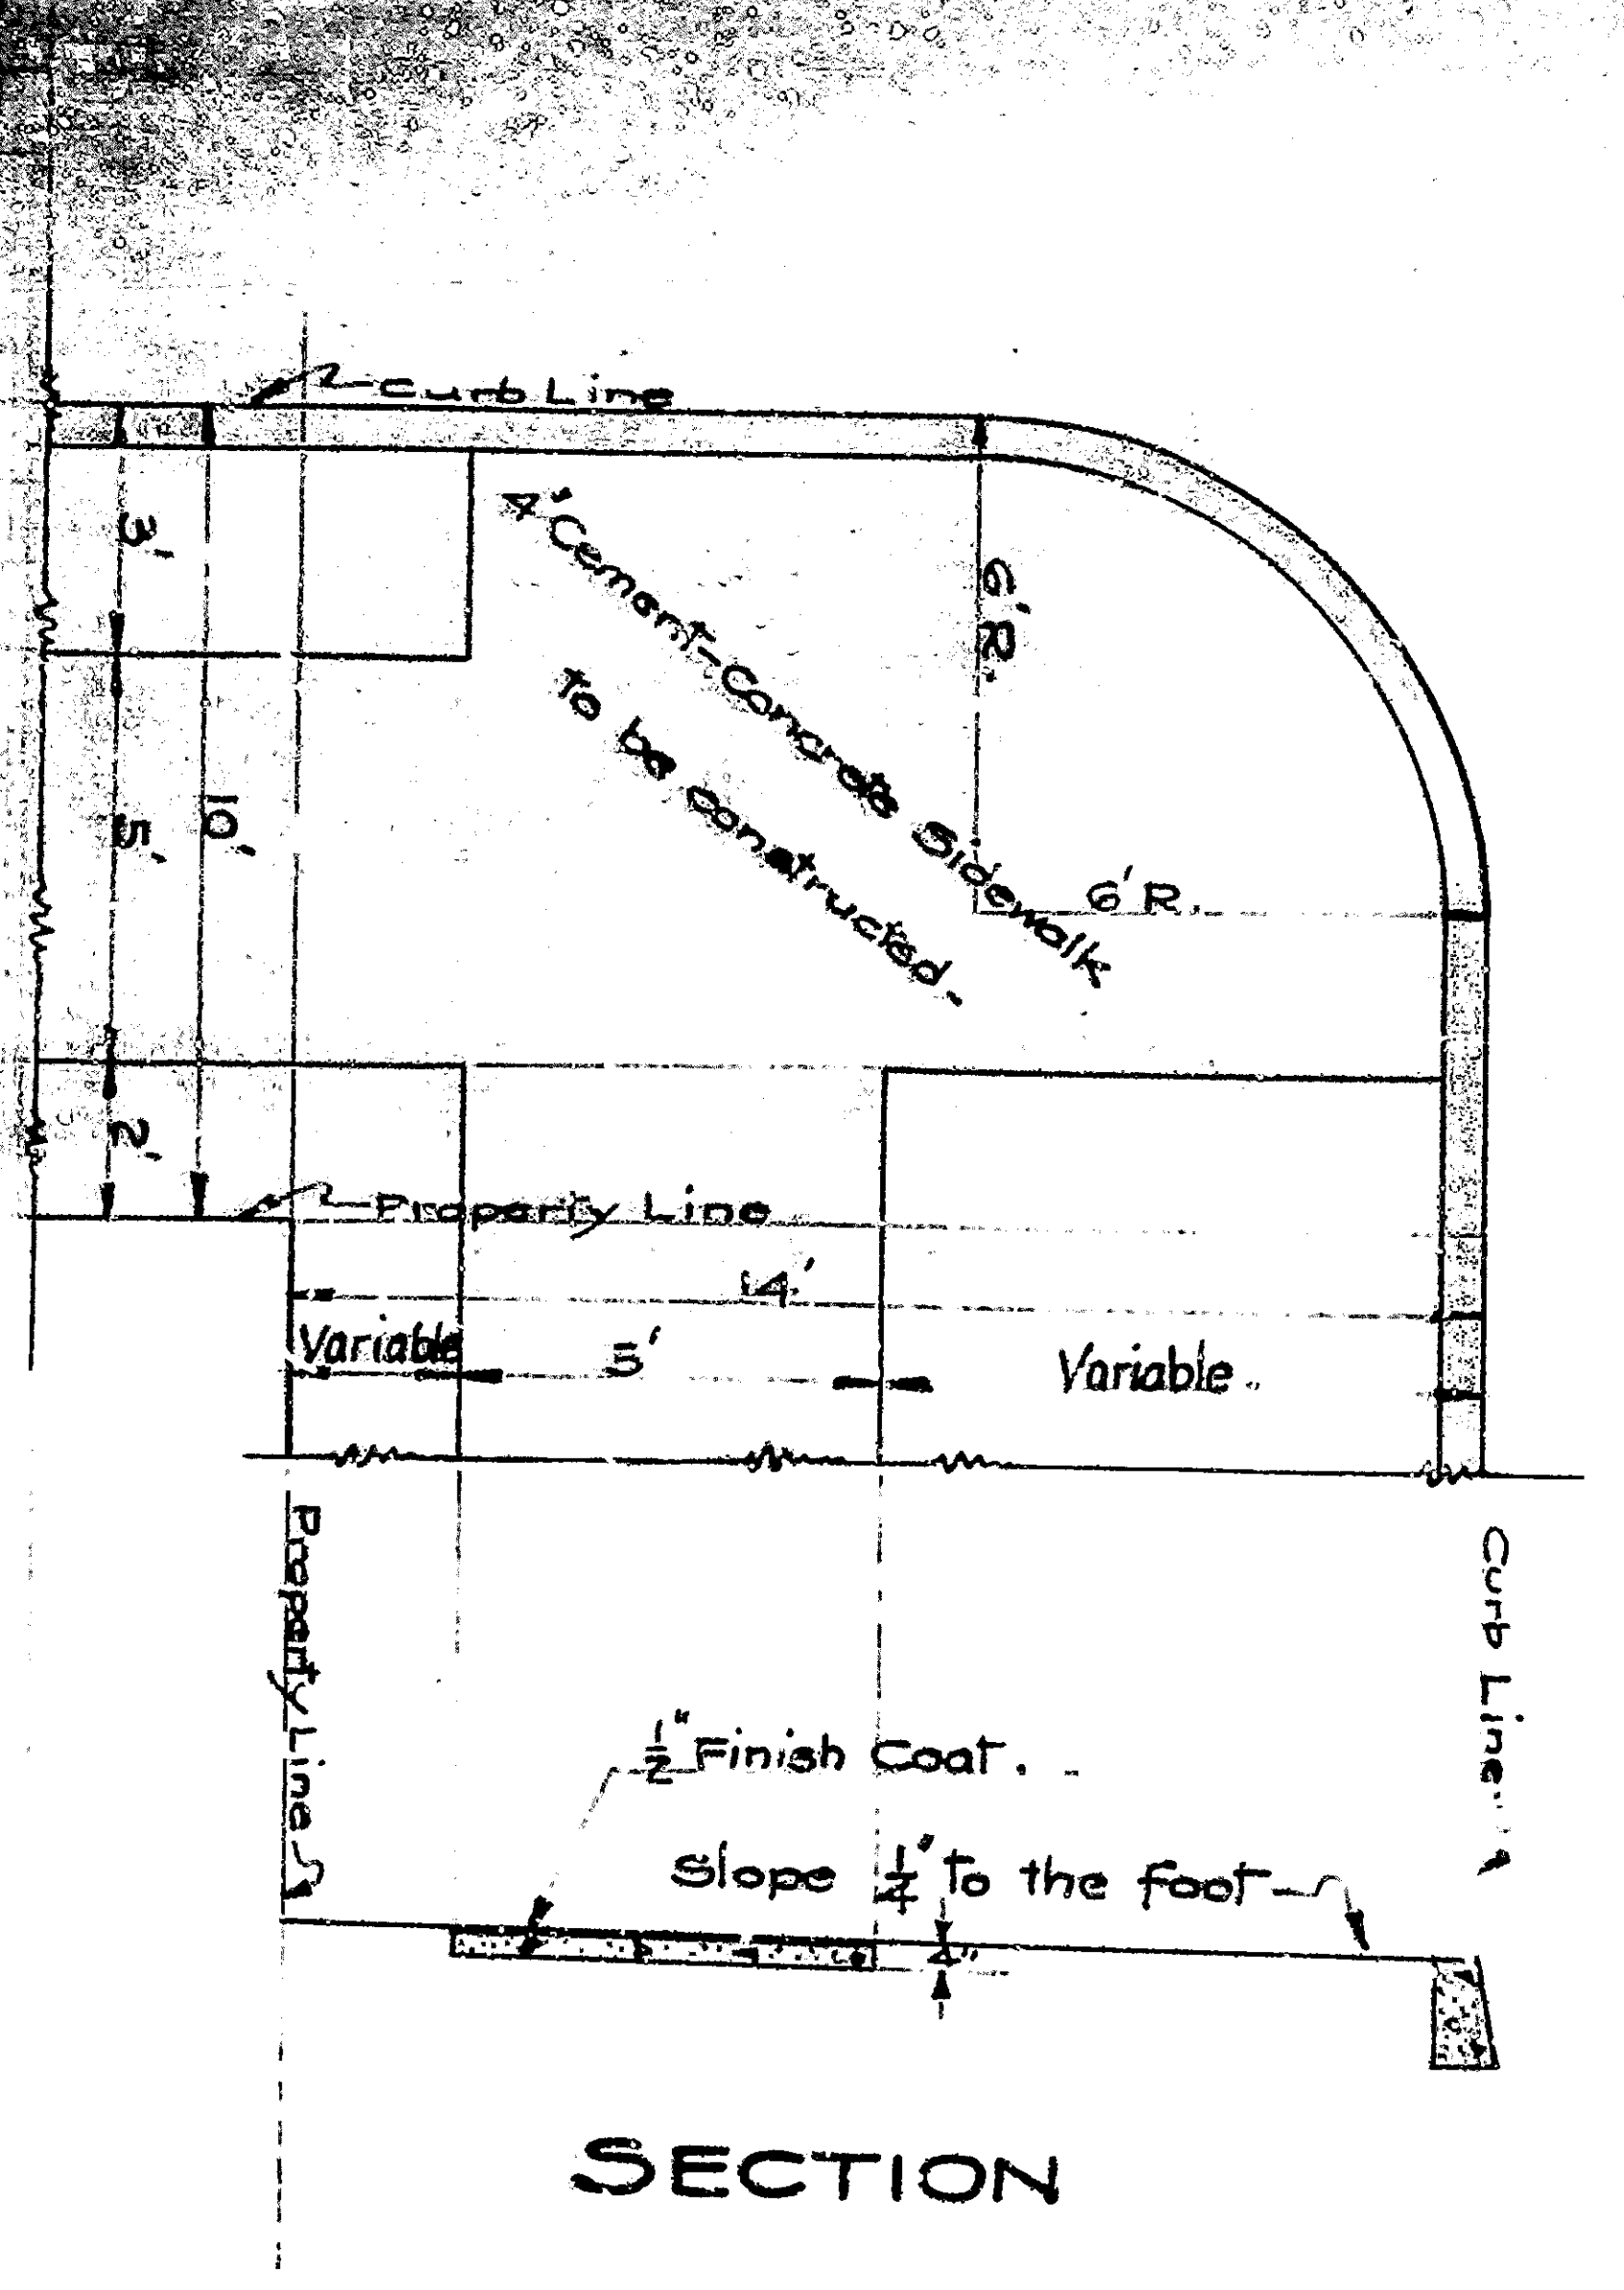


CURB SECTION
Scale: 1/2" = 1 Foot

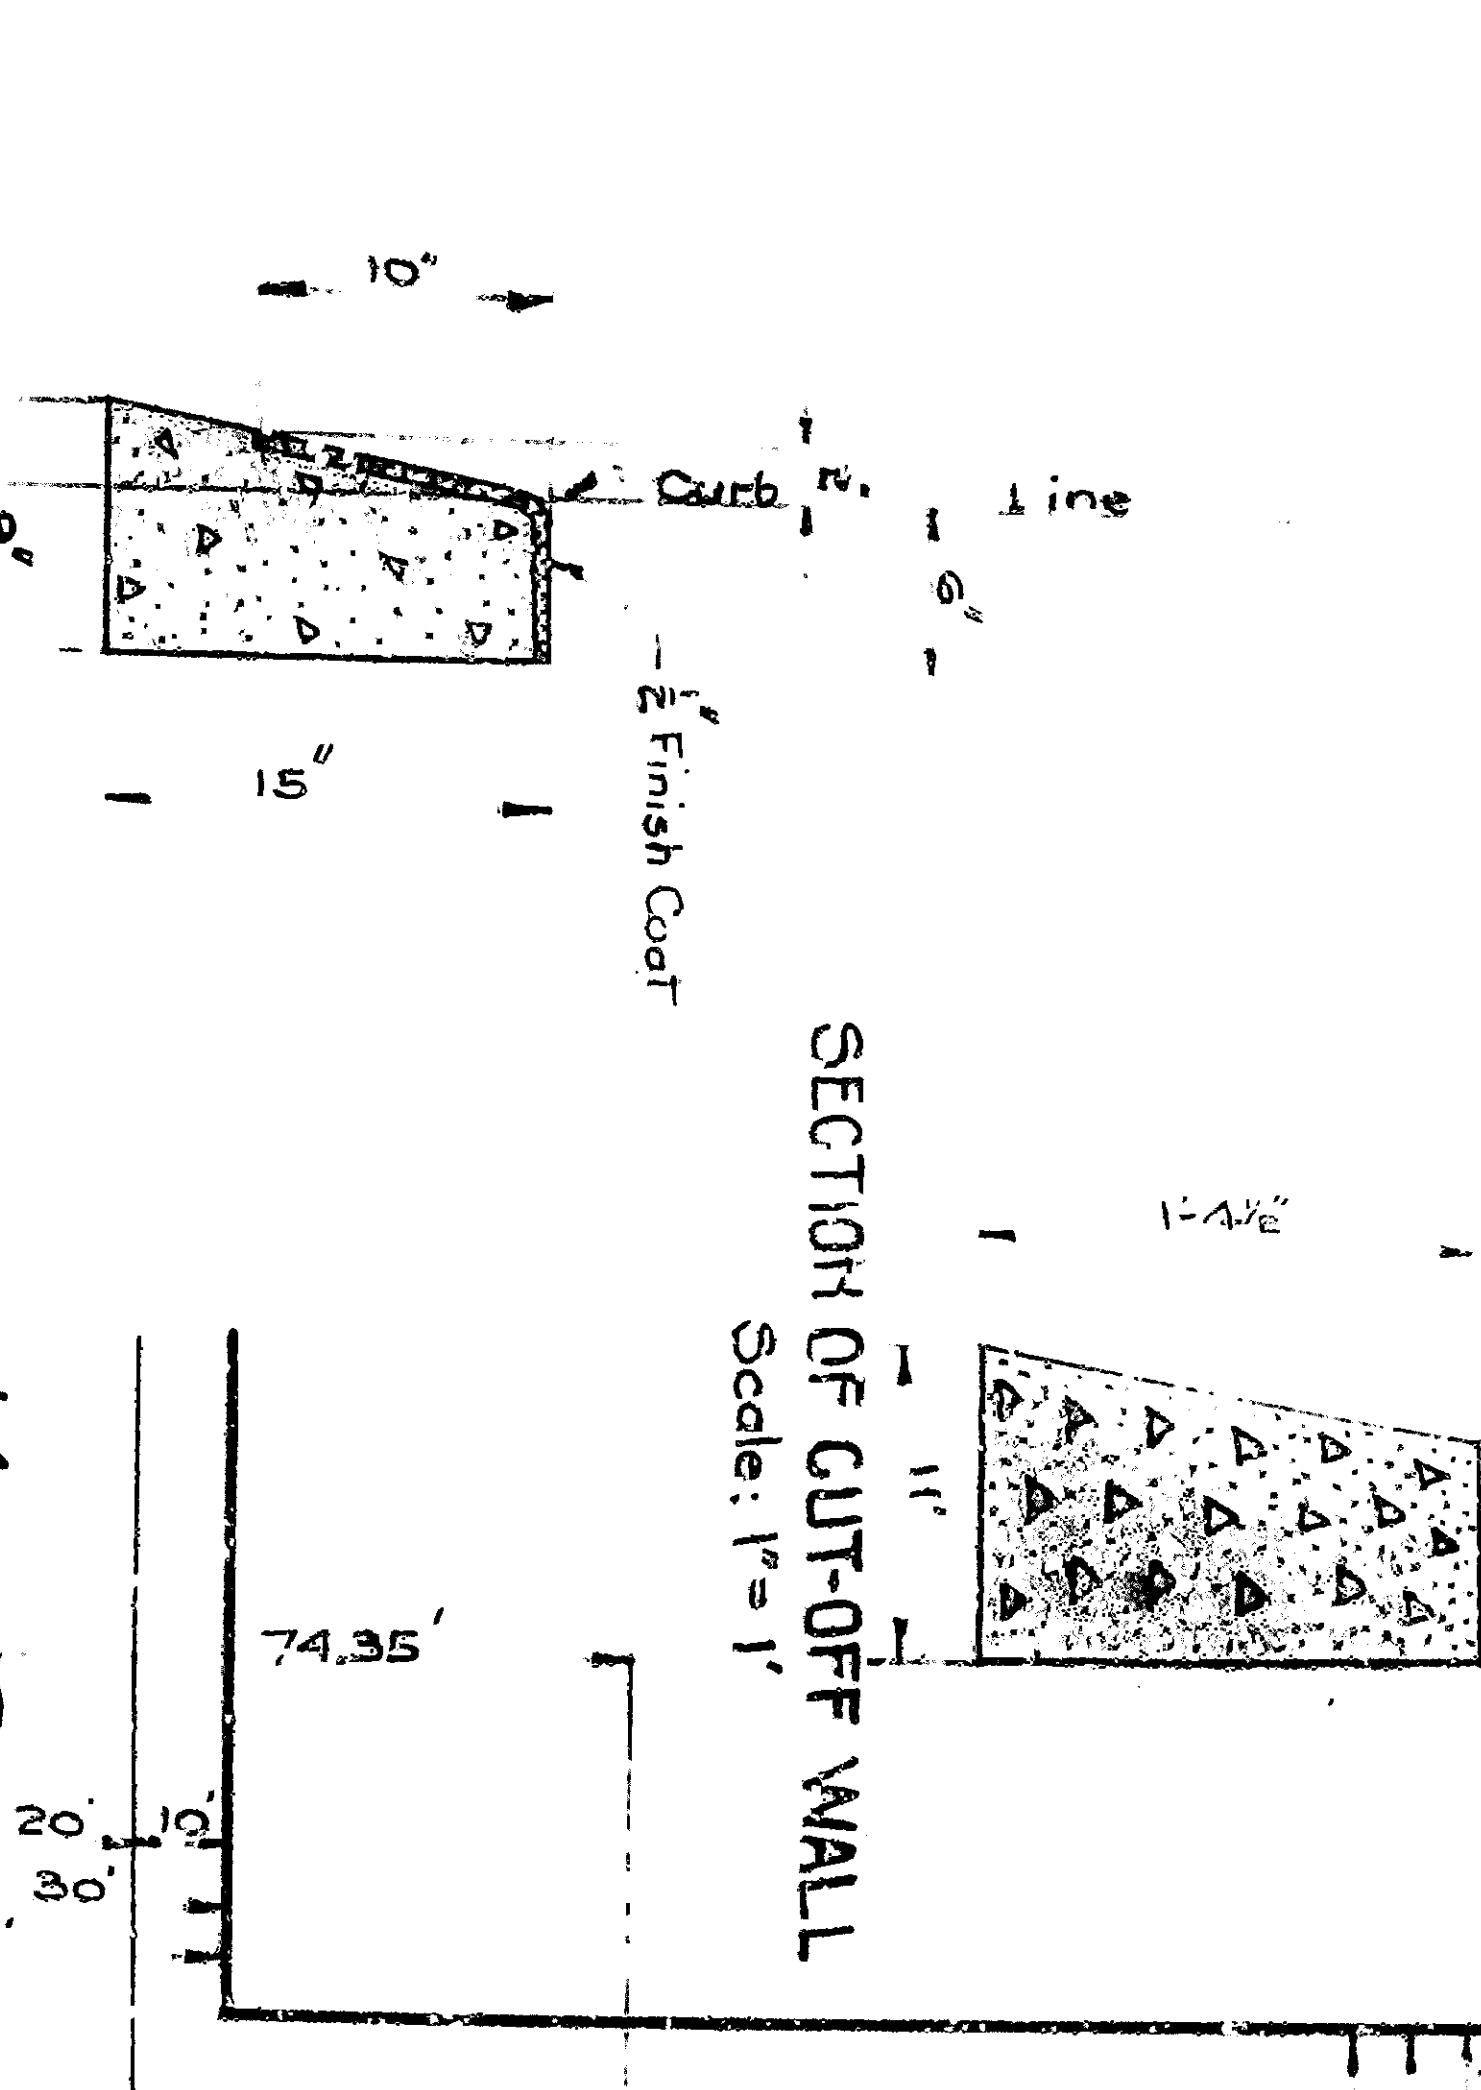



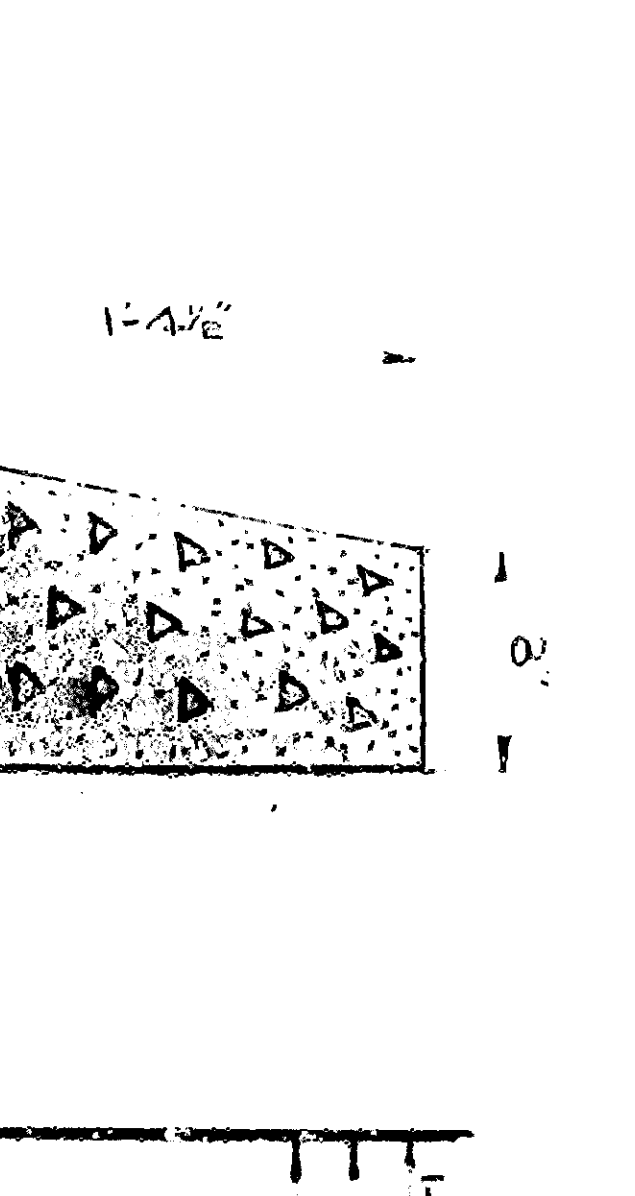


RIALTO AVE

 


PROFILE OF WEST CURB LINE

 


PROFILE OF CENTER LINE

 


PROFILE OF EAST CURB LINE

 


SECTION AT B-B
Scale: Horizontal: 1" = 4' Vertical: 1" = 4'

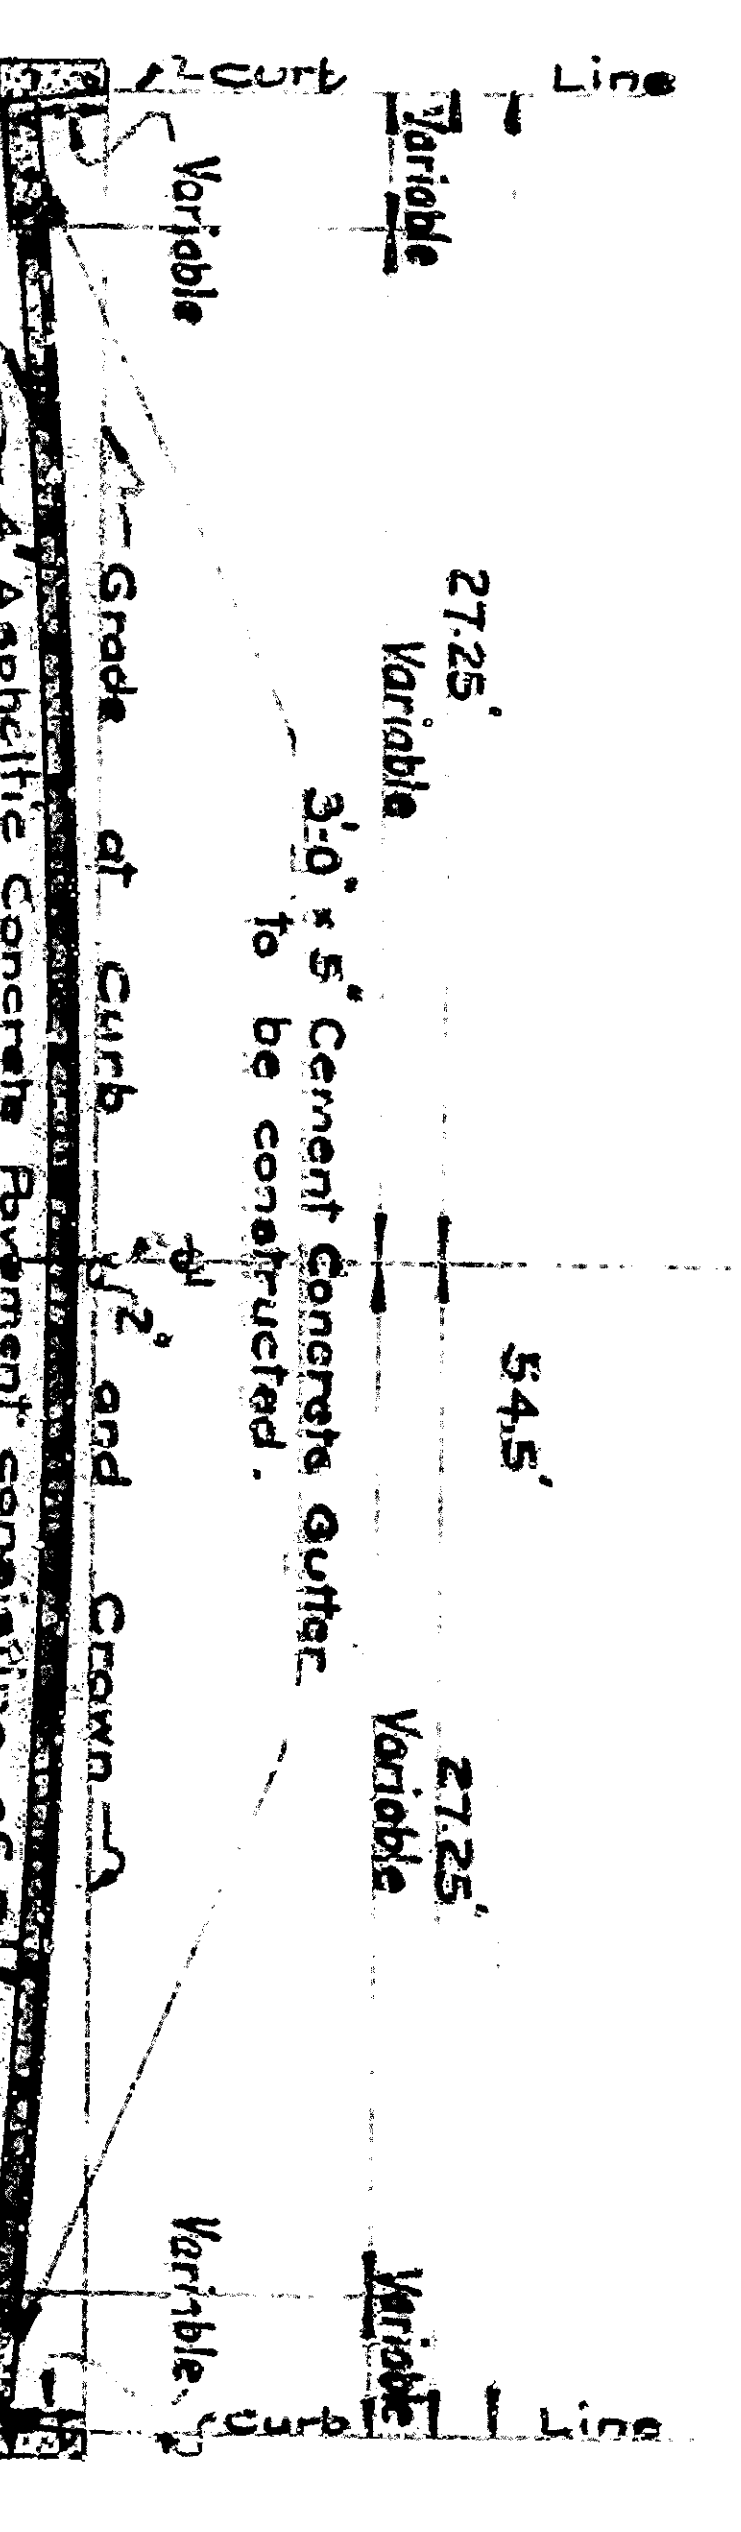


SECTION AT A-A

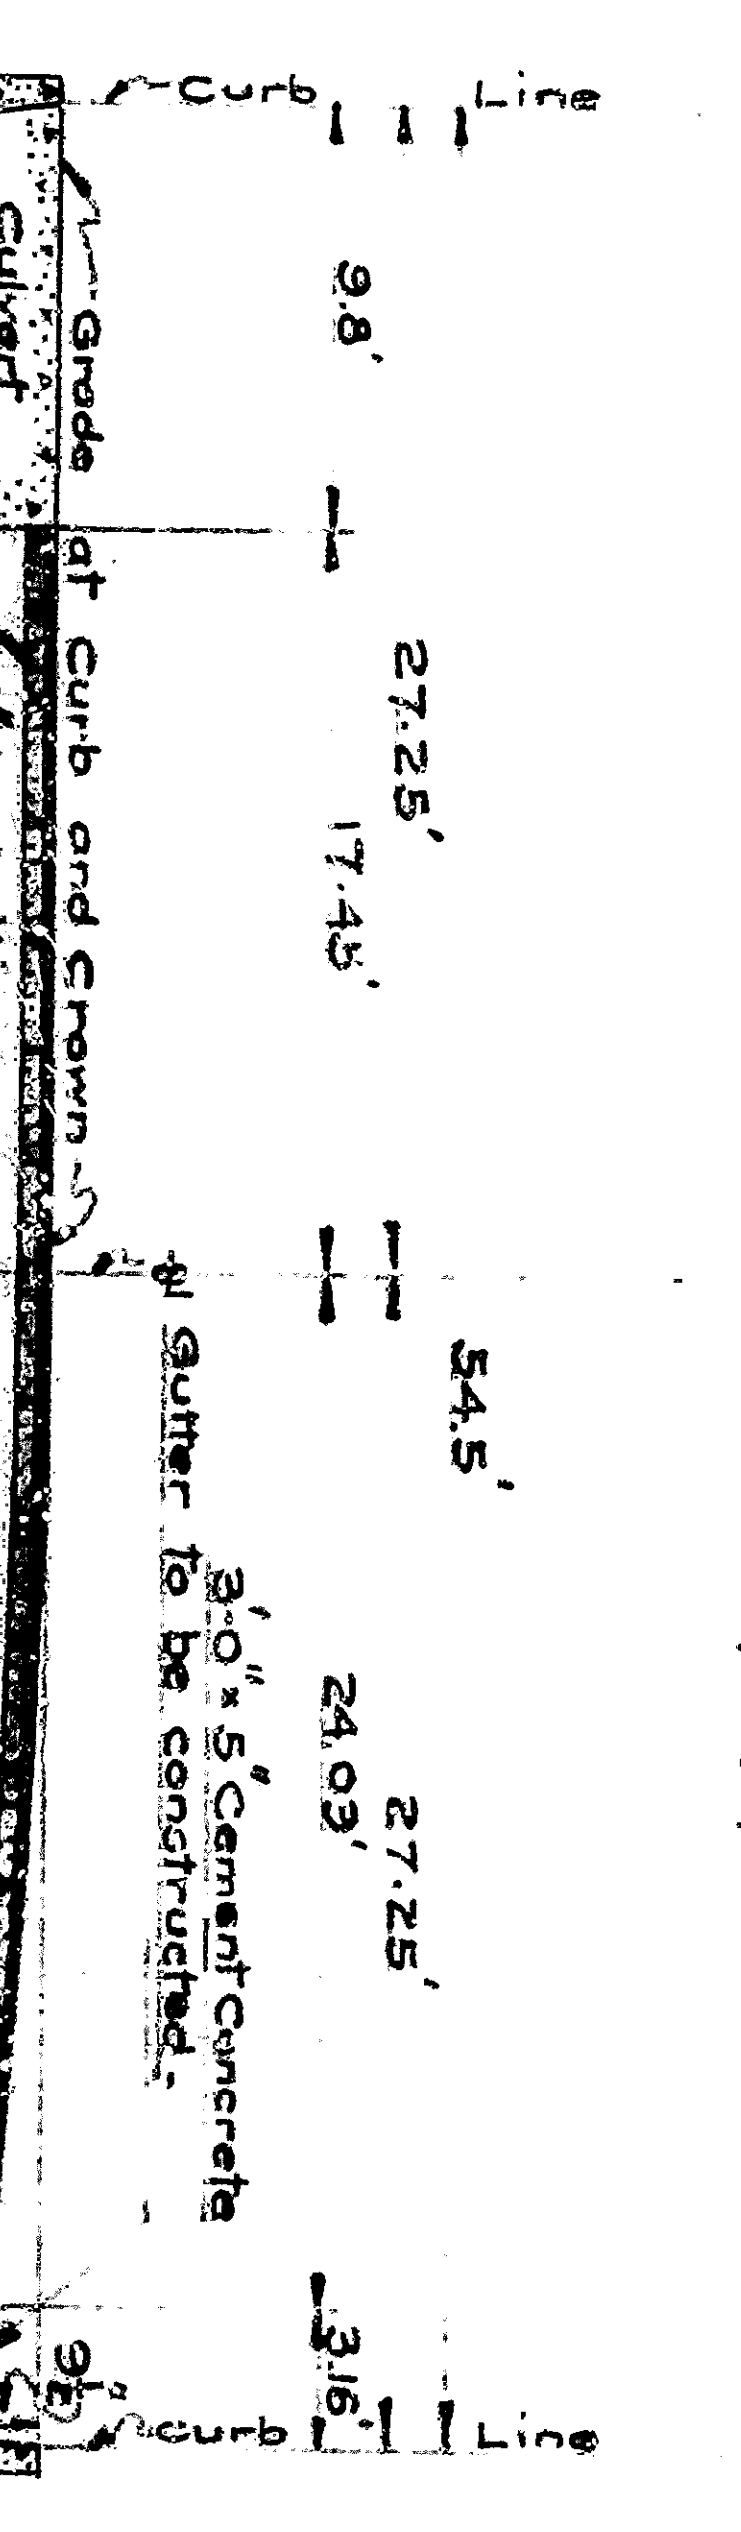


SECTION AT C-C

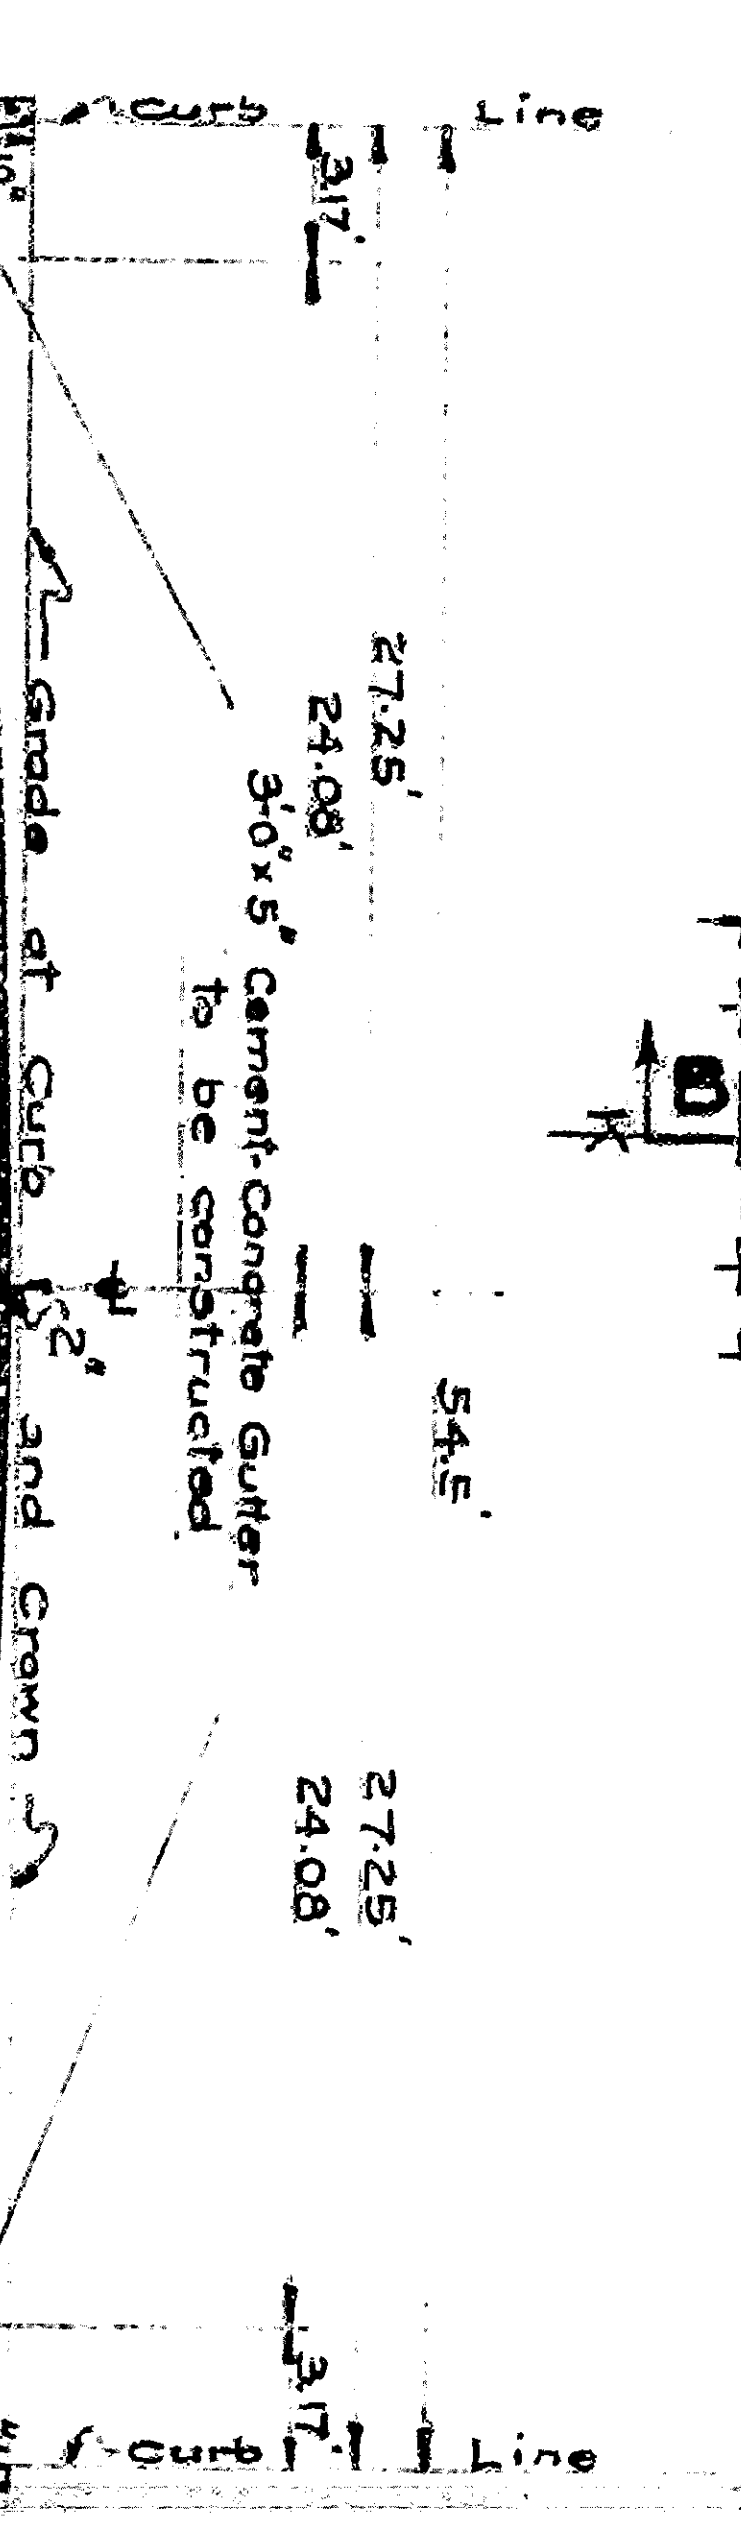


SECTION AT D-D

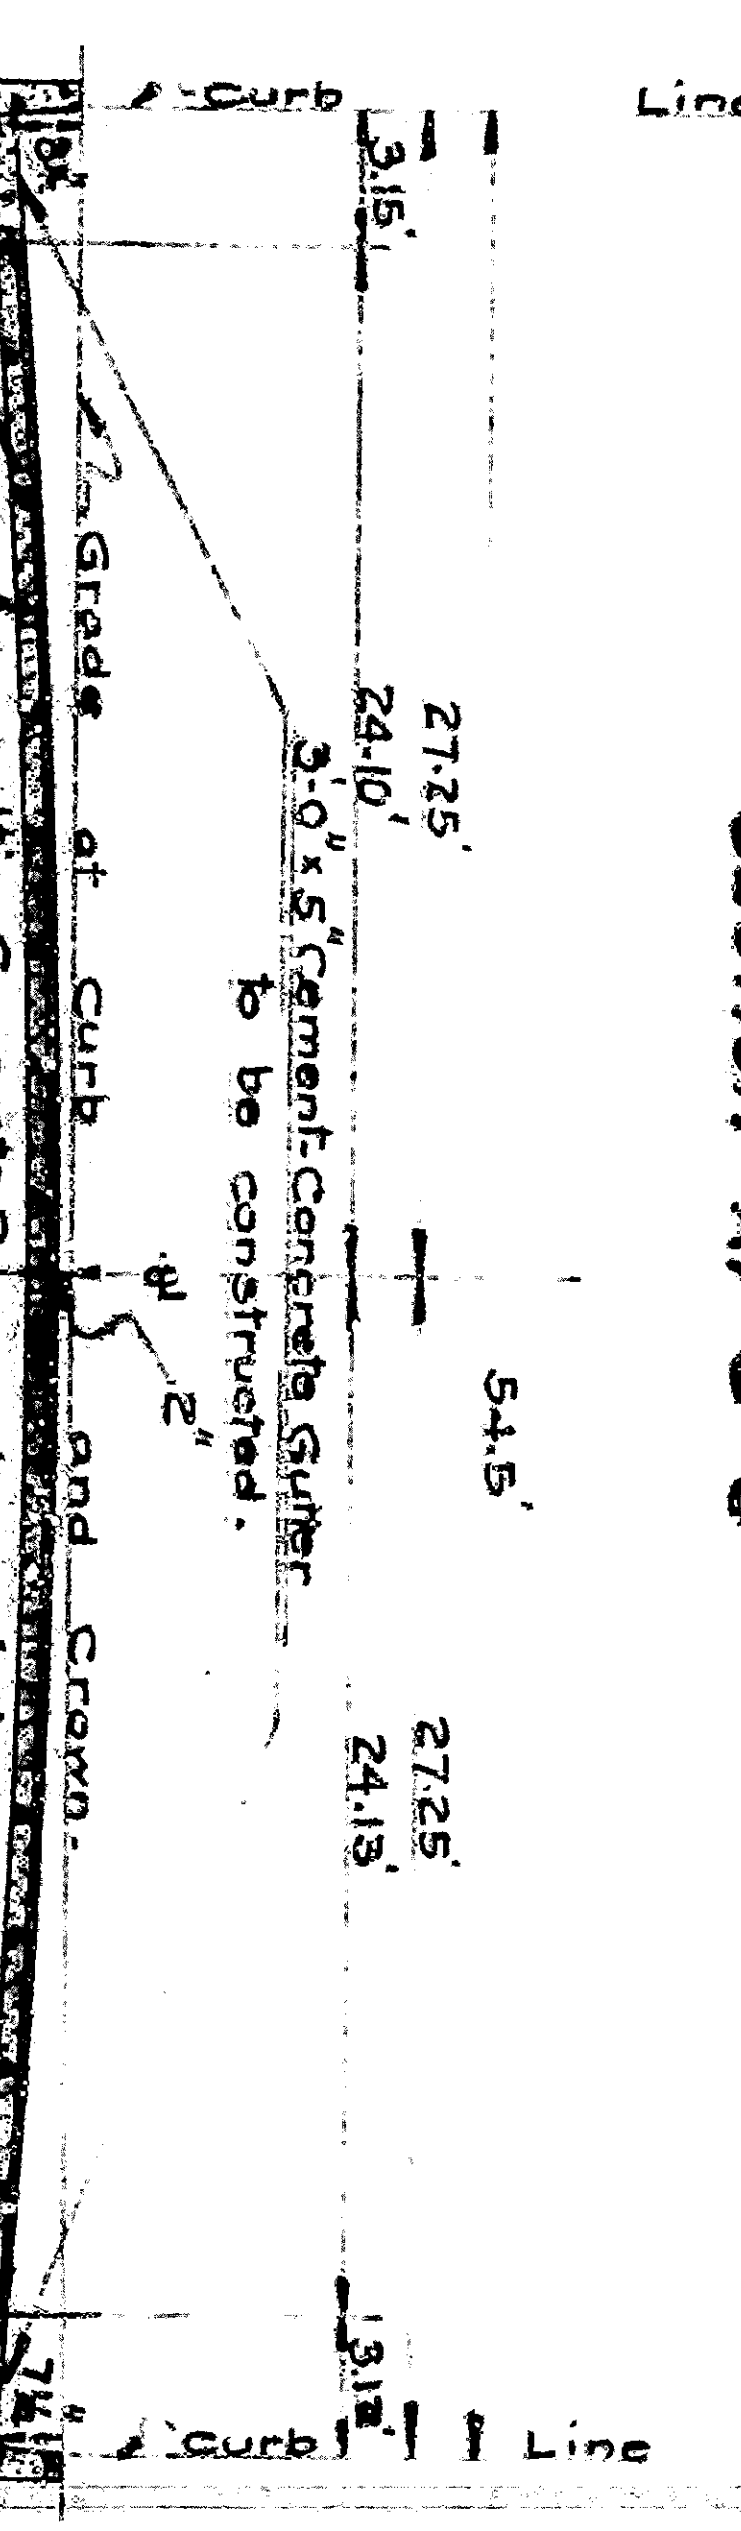


SECTION AT F-F

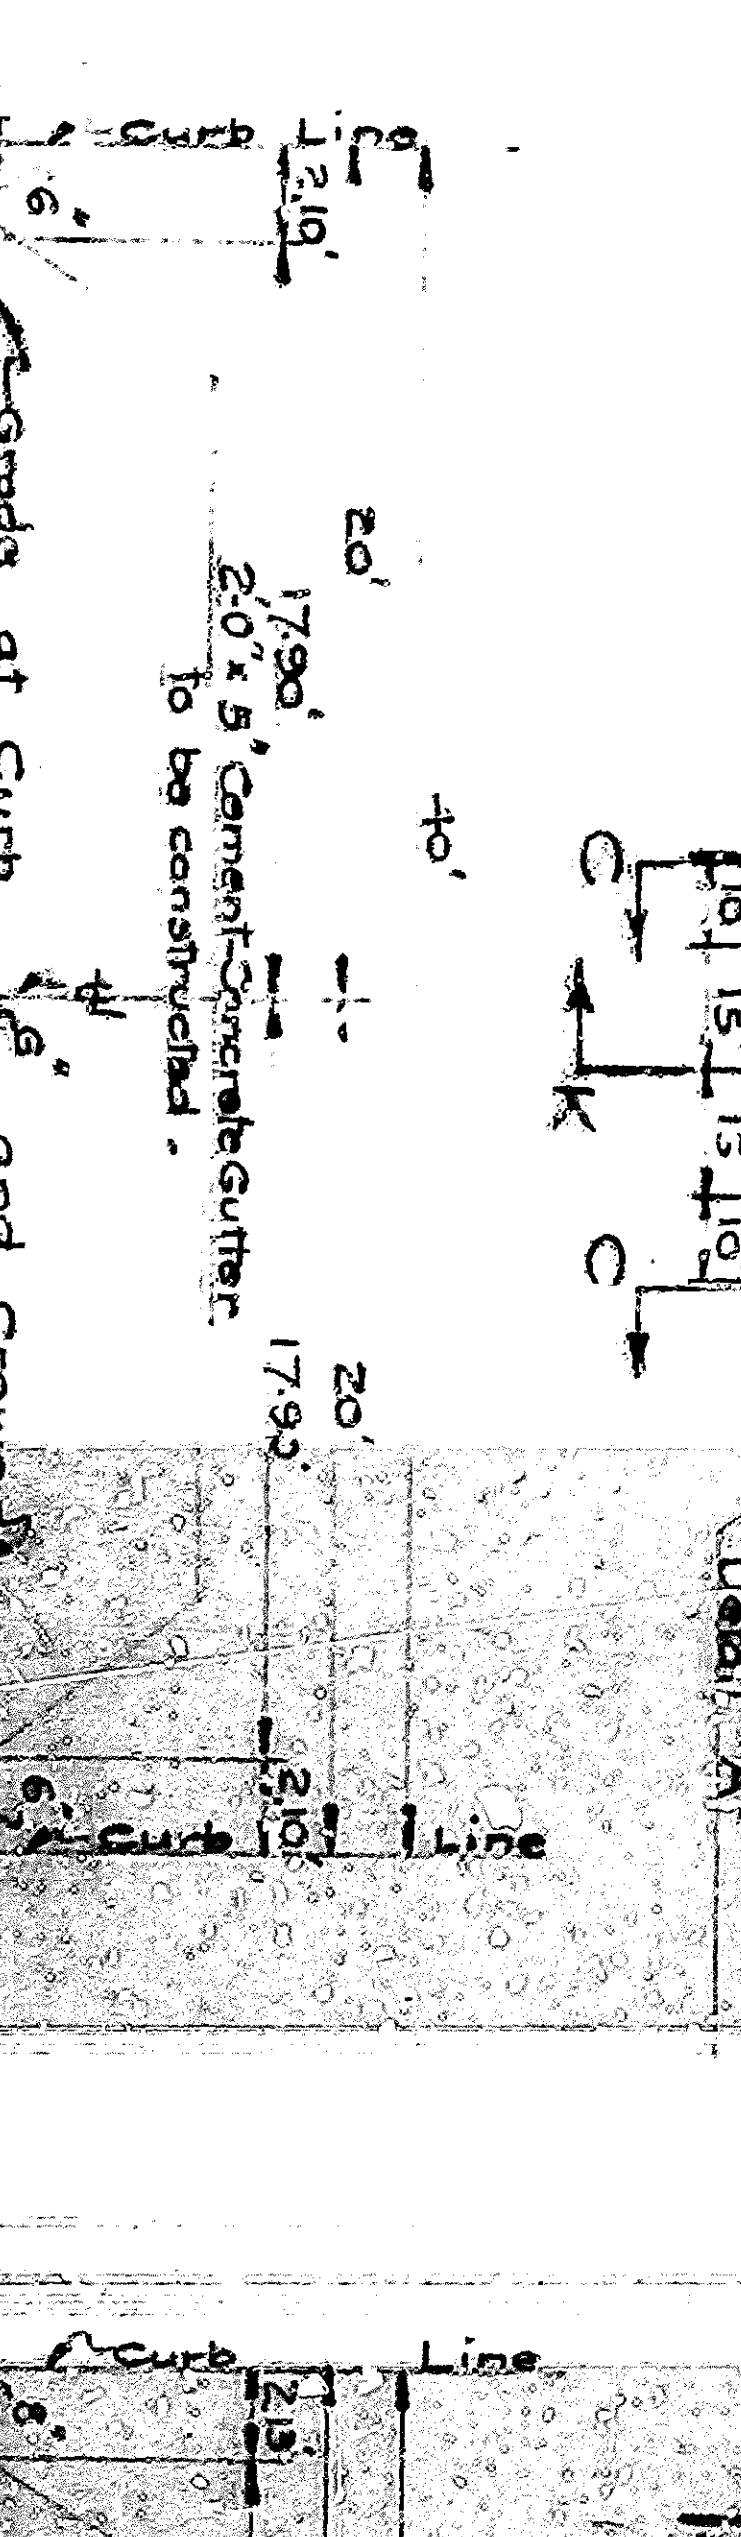

SECTION AT G-G

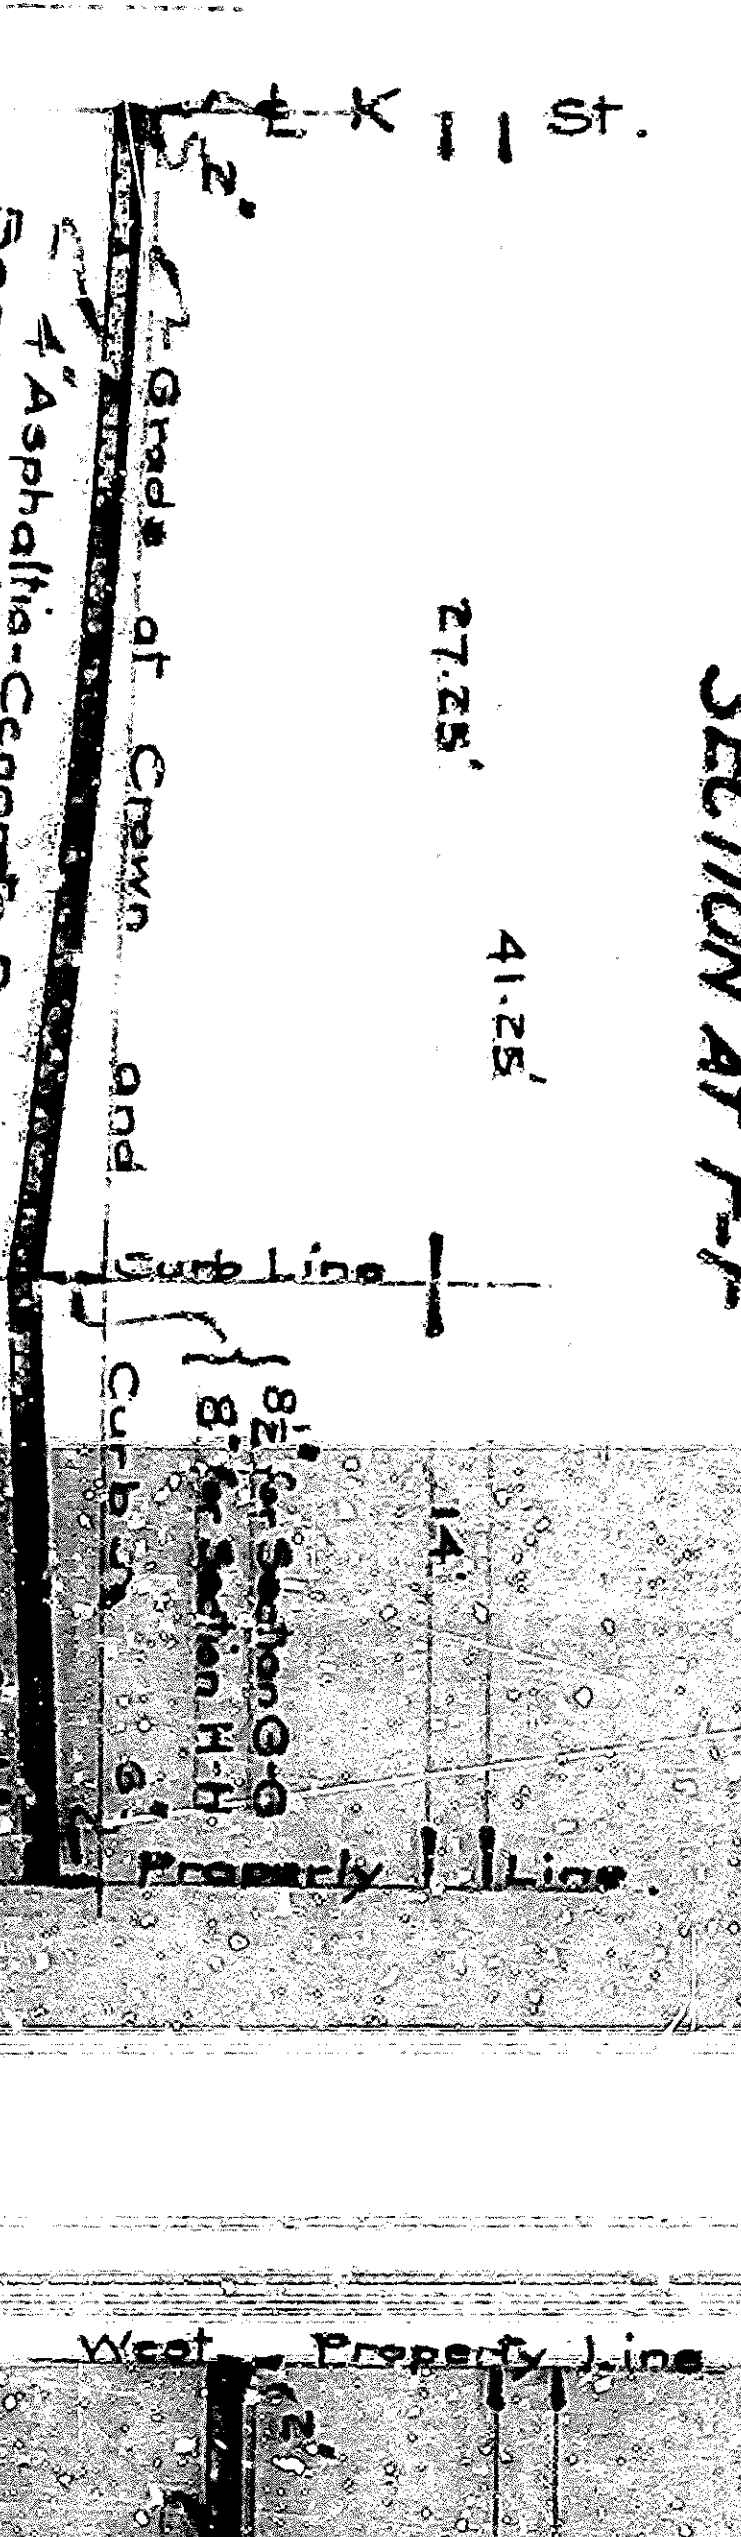


SECTION AT H-H

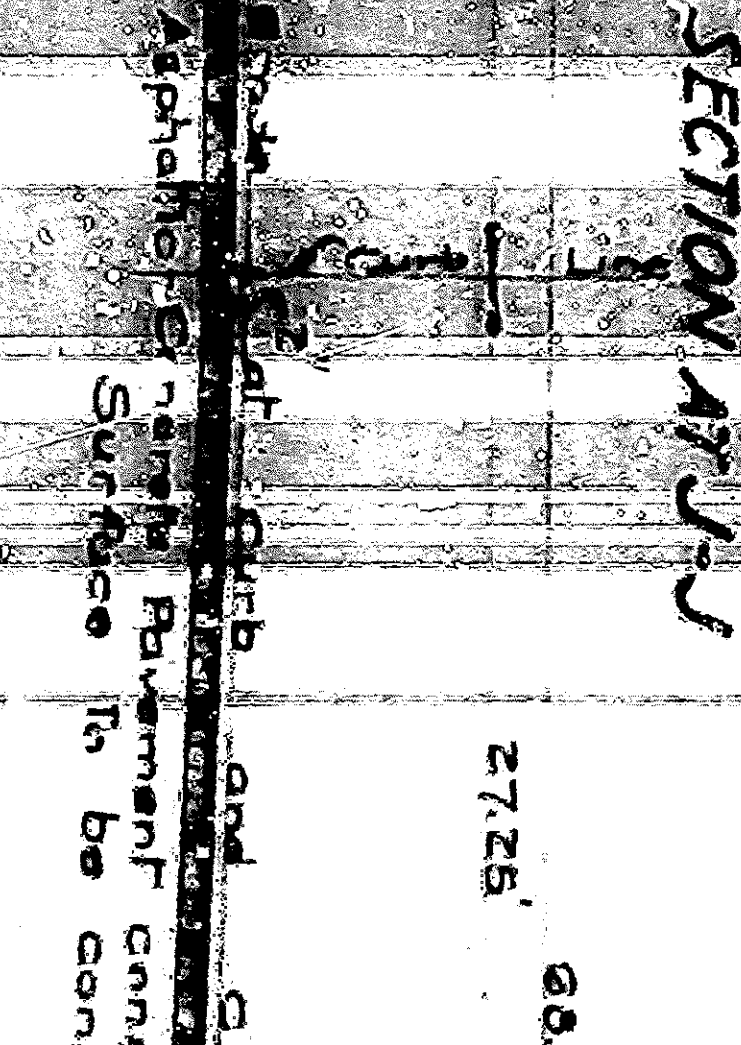


Full Black Line, thus, shows Proposed Approximate Surface of Curb and Sidewalk. Dashed Line, thus, shows Present Approximate Surface of Curb and Sidewalk. Dotted Line, thus, shows Grade of Curb and Sidewalk. Scale: Horizontal - 1" = 40' Vertical - 1" = 4'


SPECIAL SIDEWALK DETAIL 'A'
Scale: 1/2" = 1 Foot

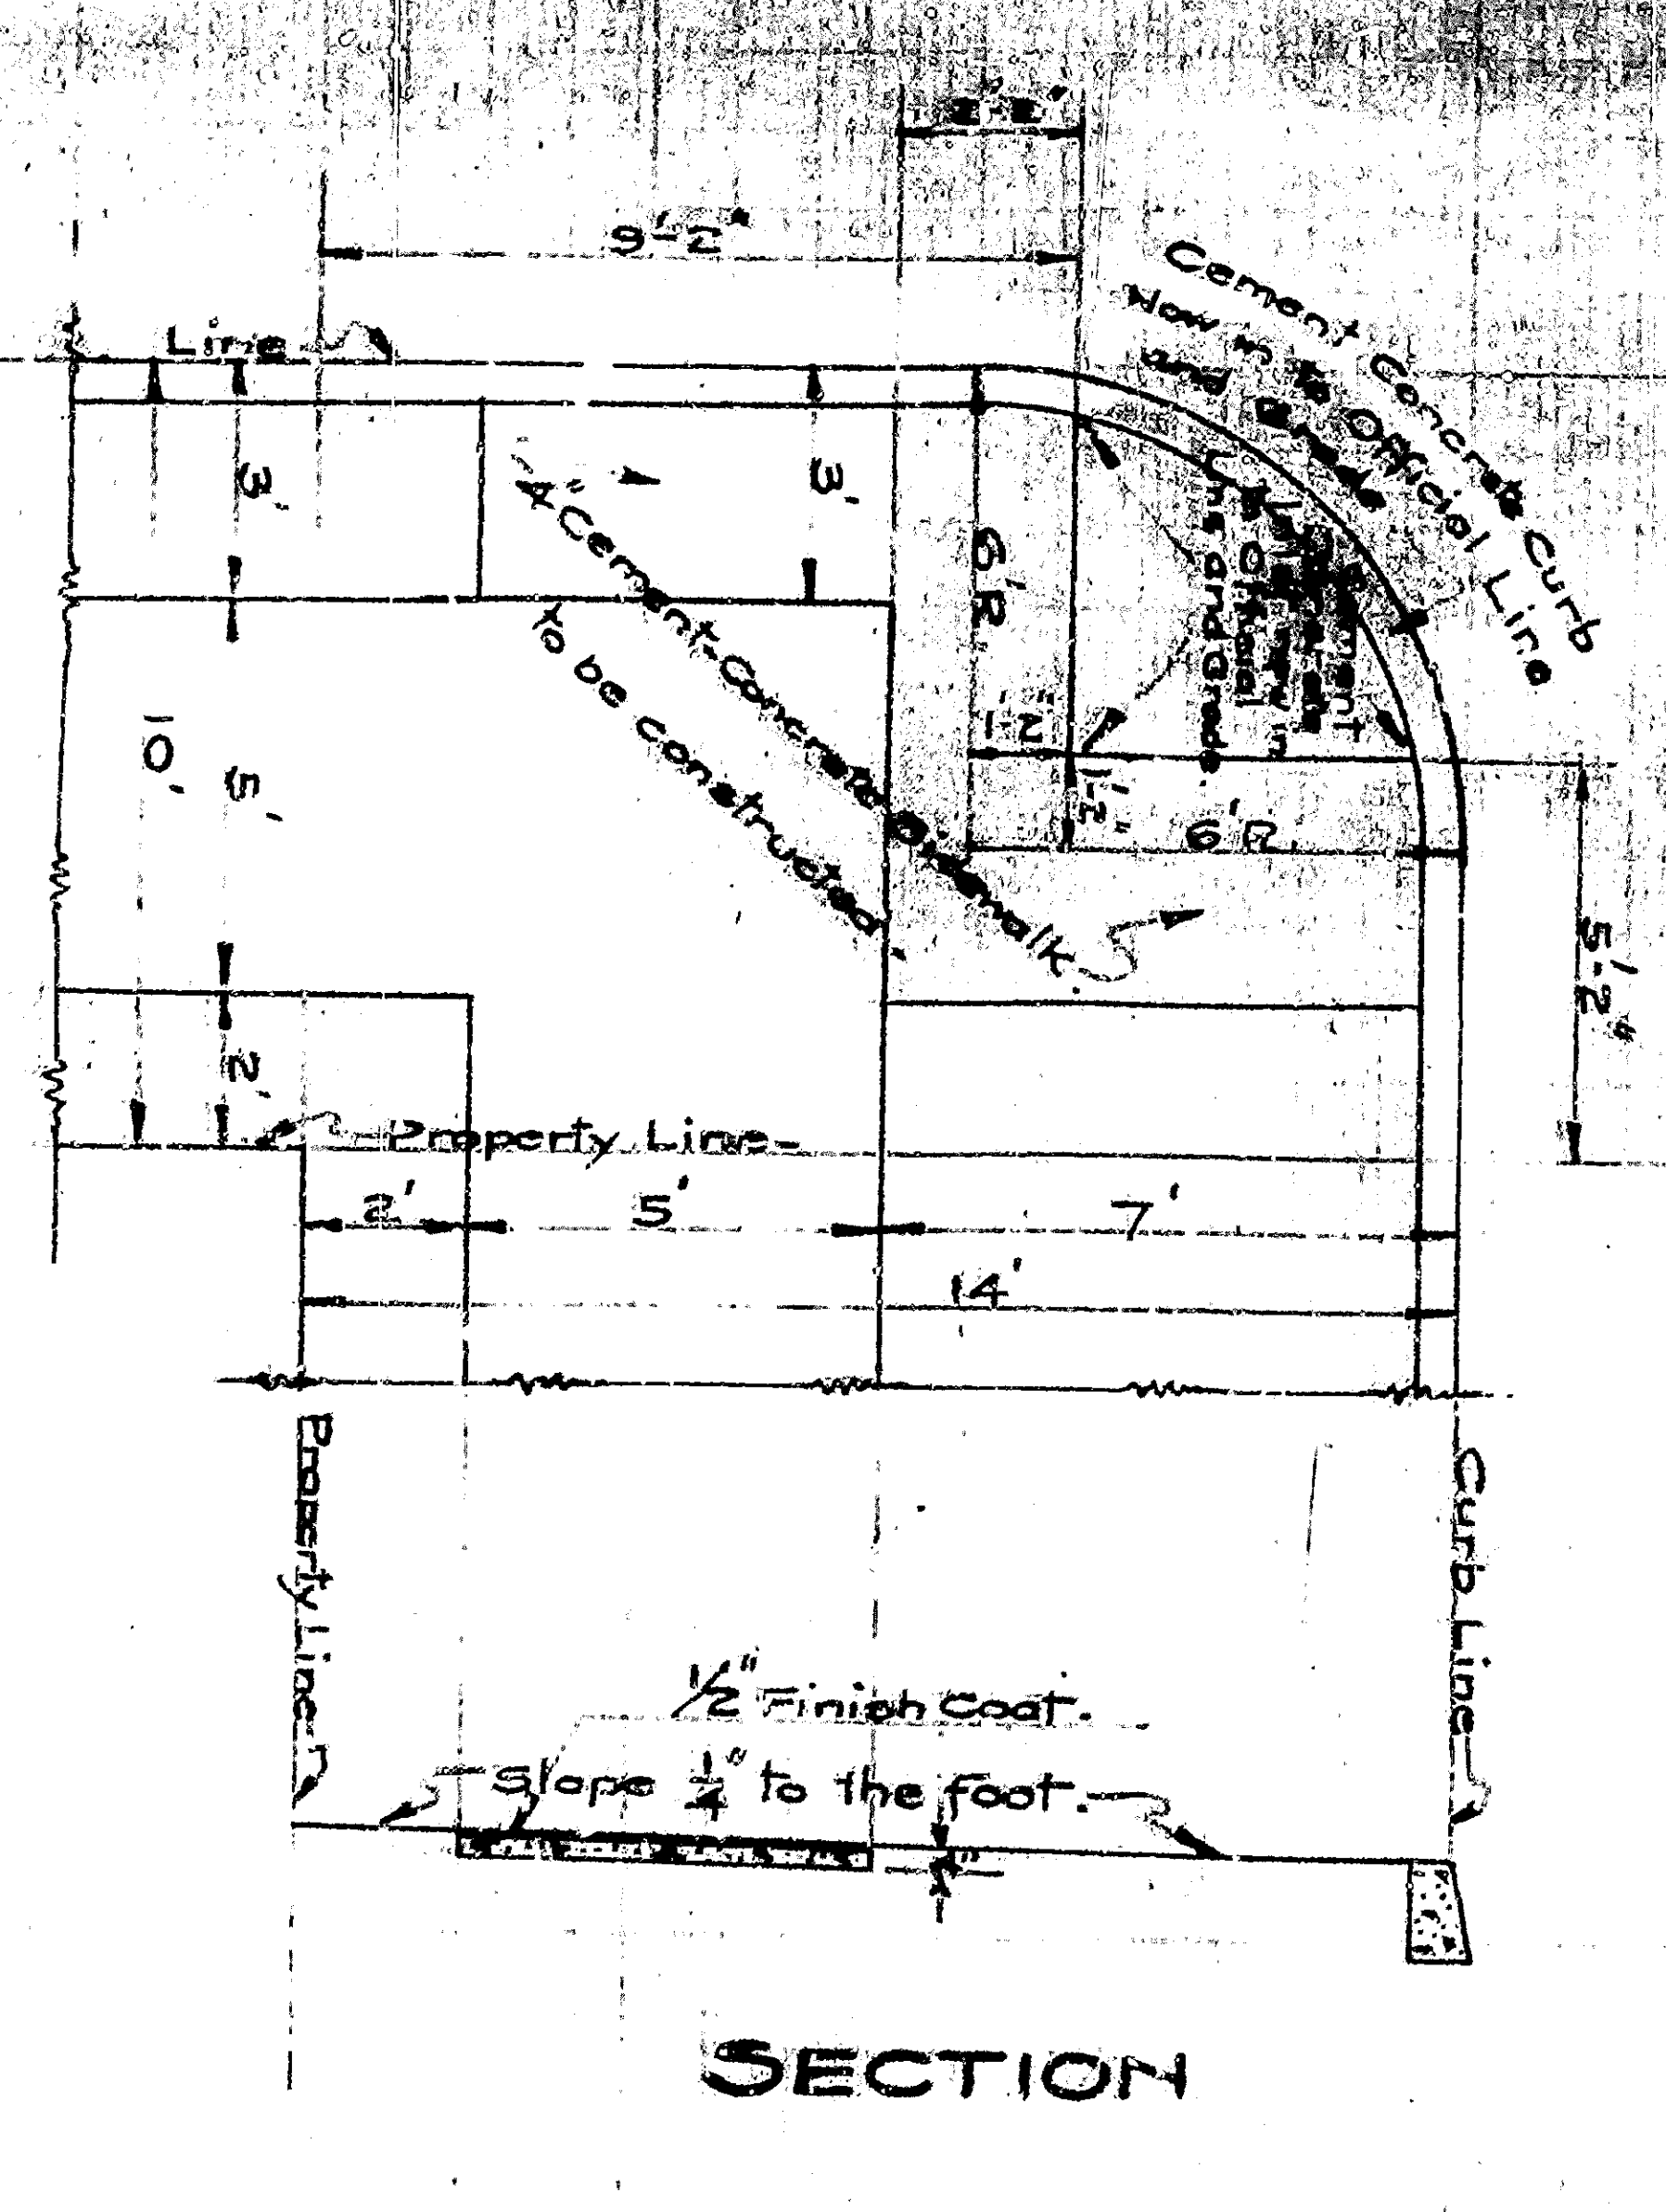


TYPICAL SIDEWALK DETAIL
Scale: 1/2" = 1 Foot

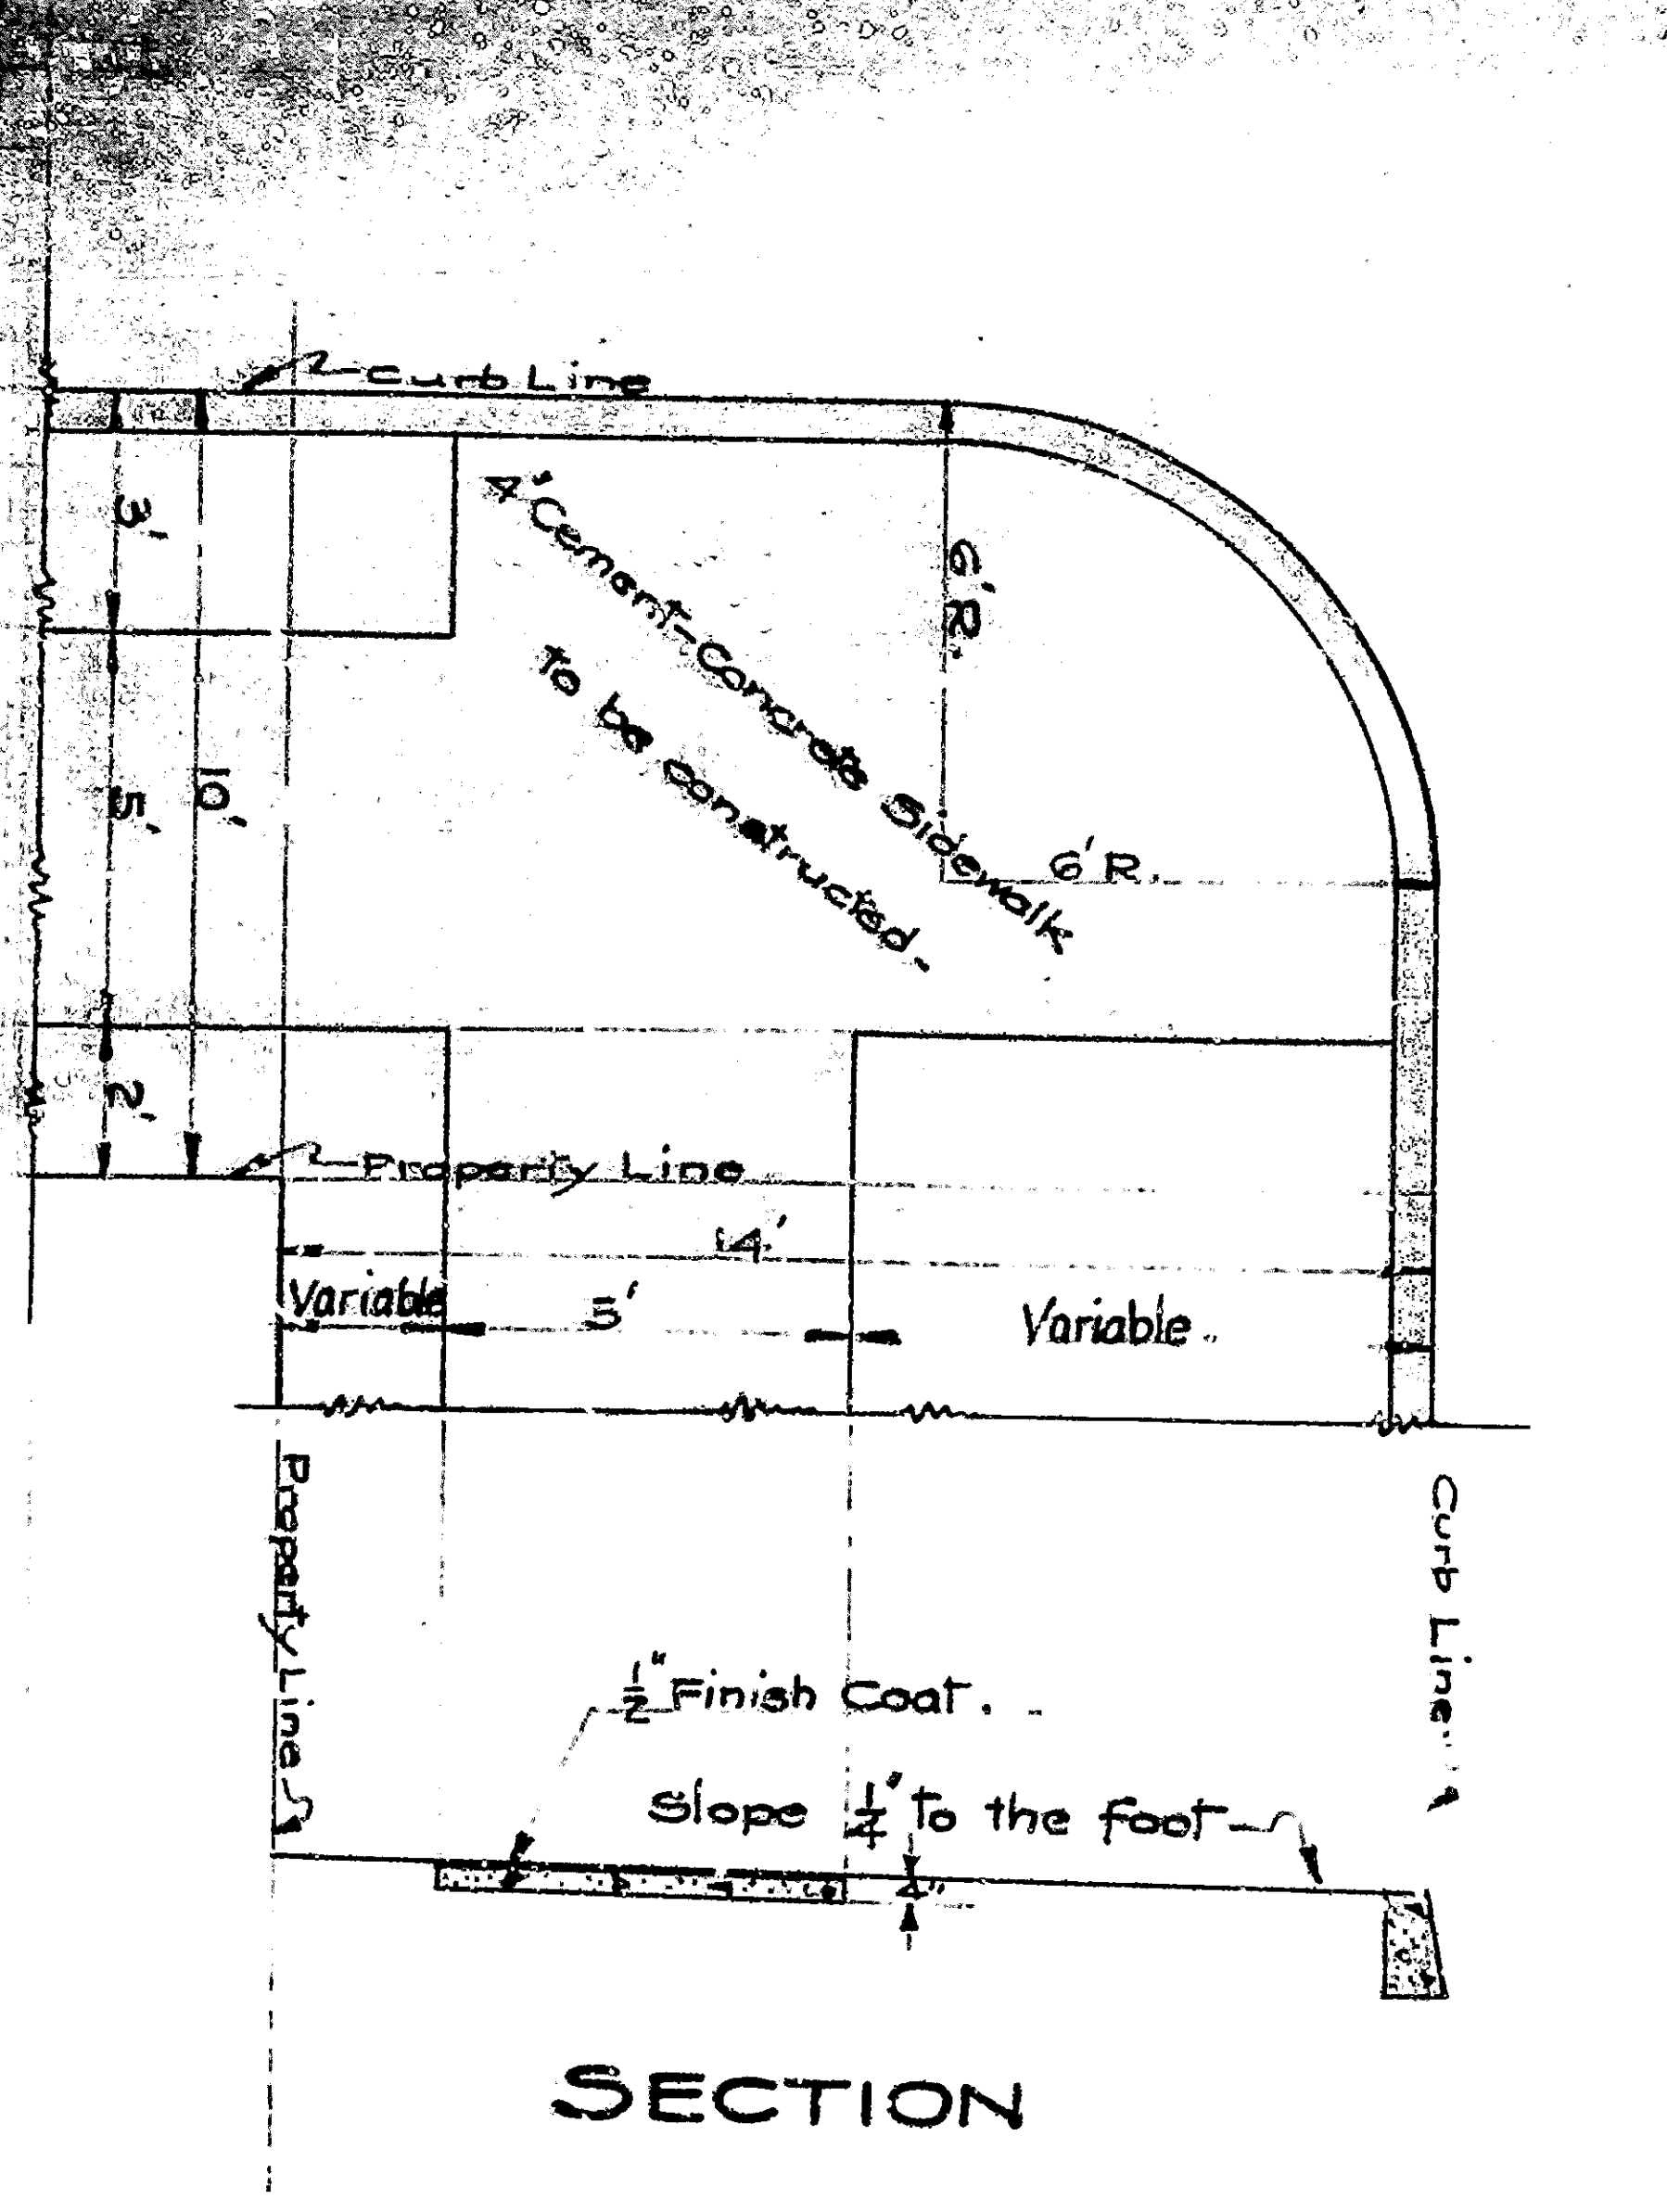


CURB SECTION
Scale: 1/2" = 1 Foot

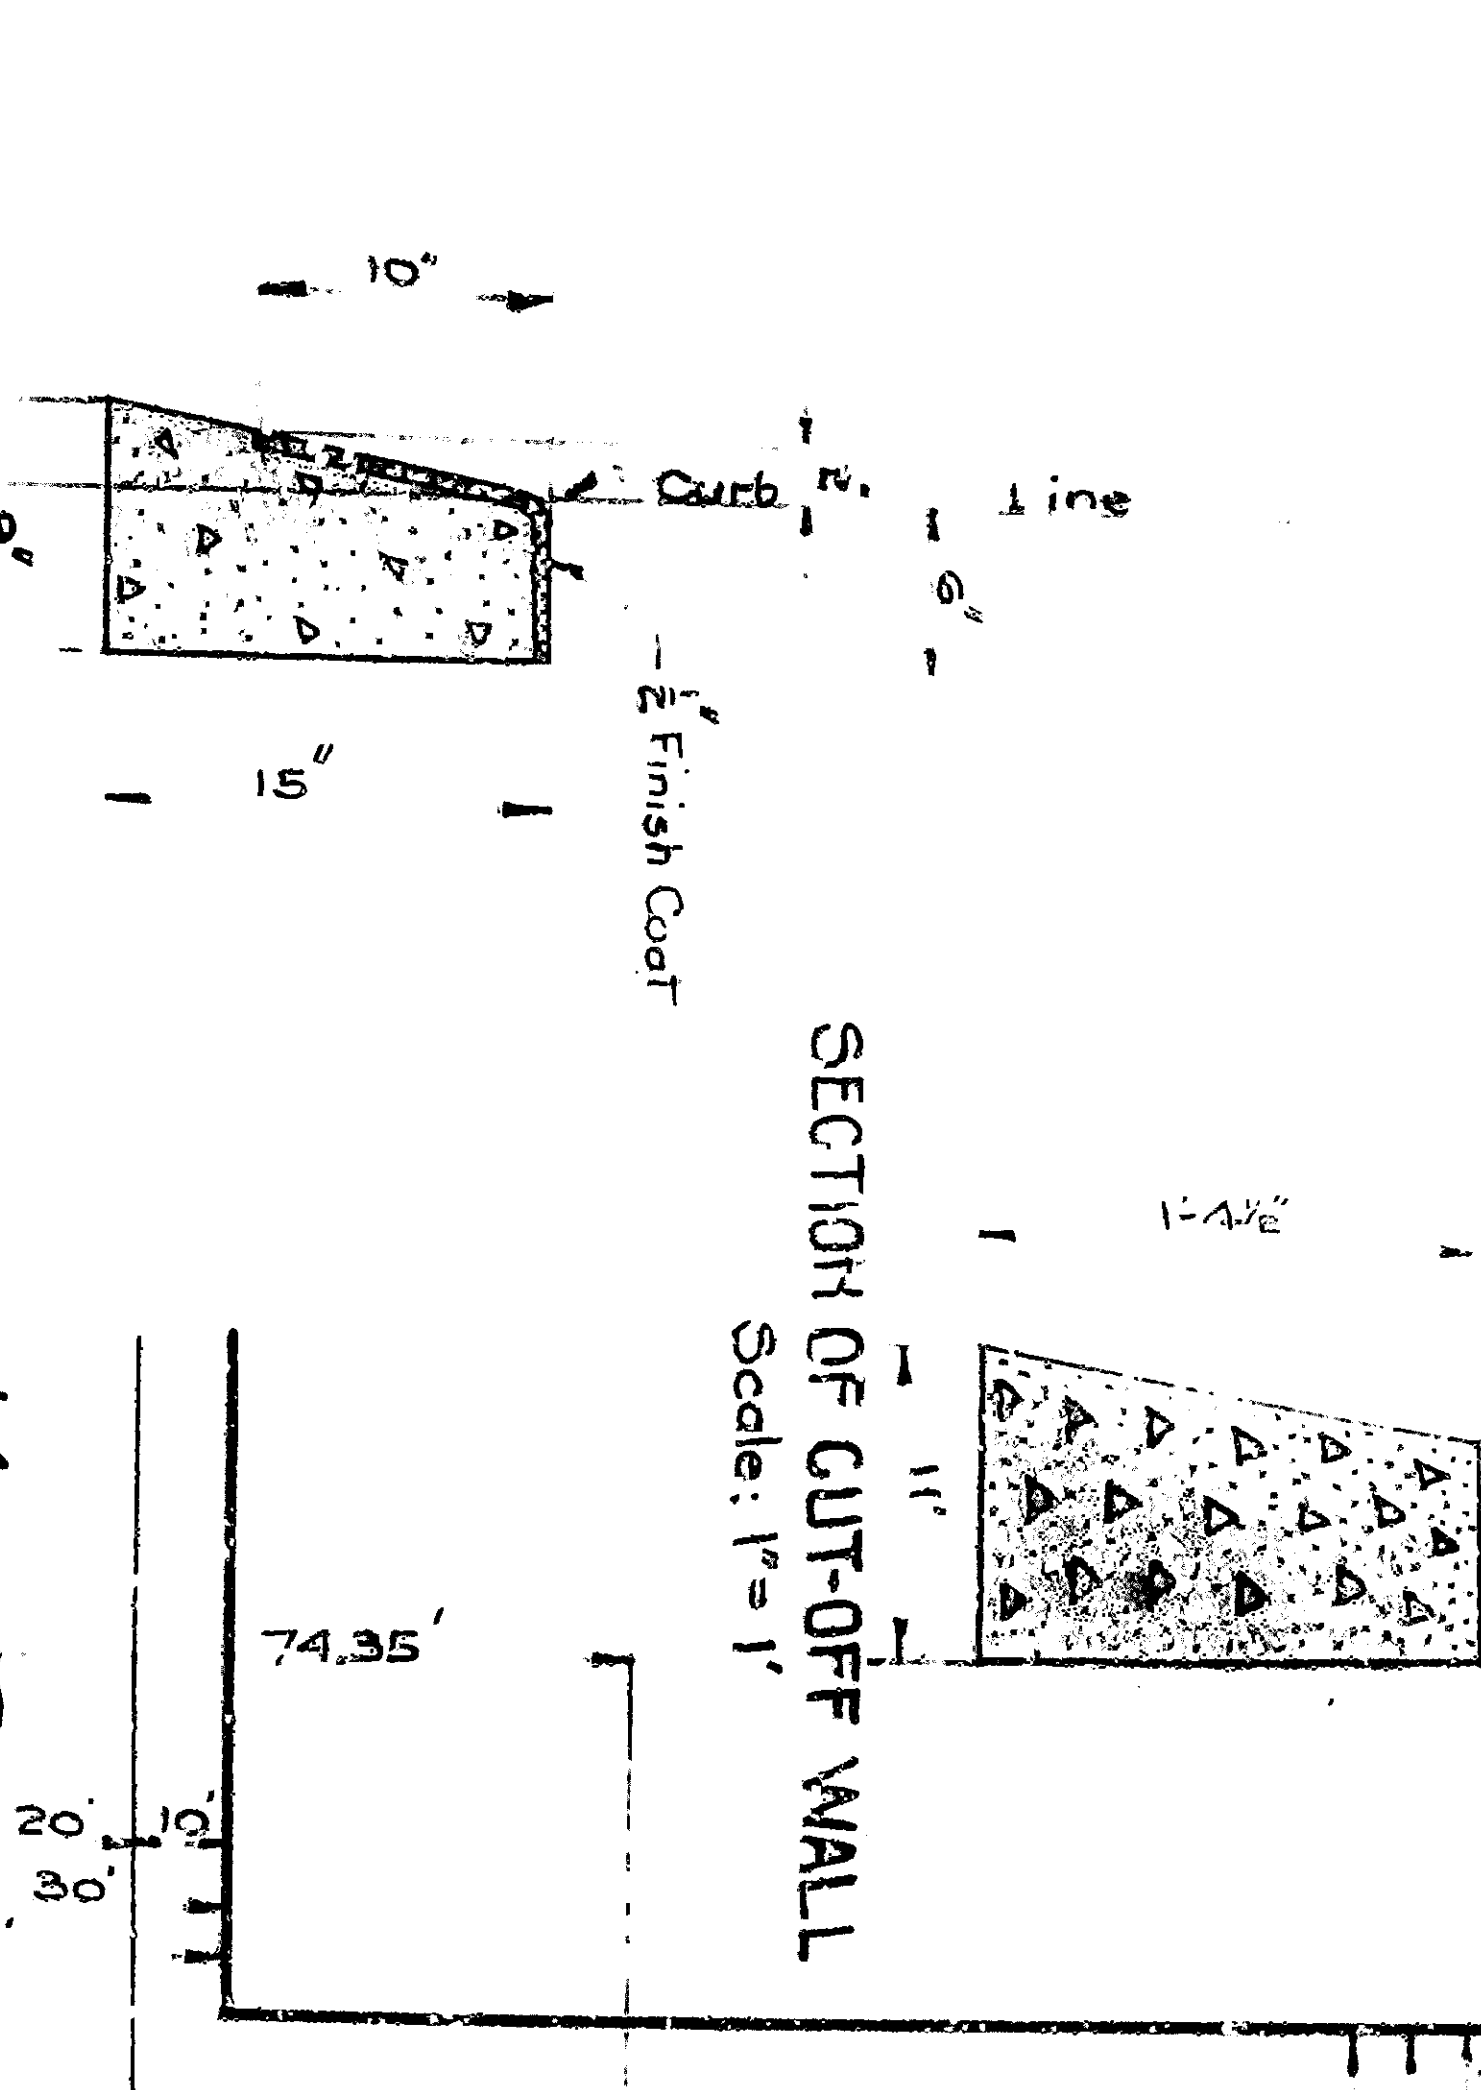


SECTION OF CUT-OFF WALL
Scale: 1" = 1 Foot

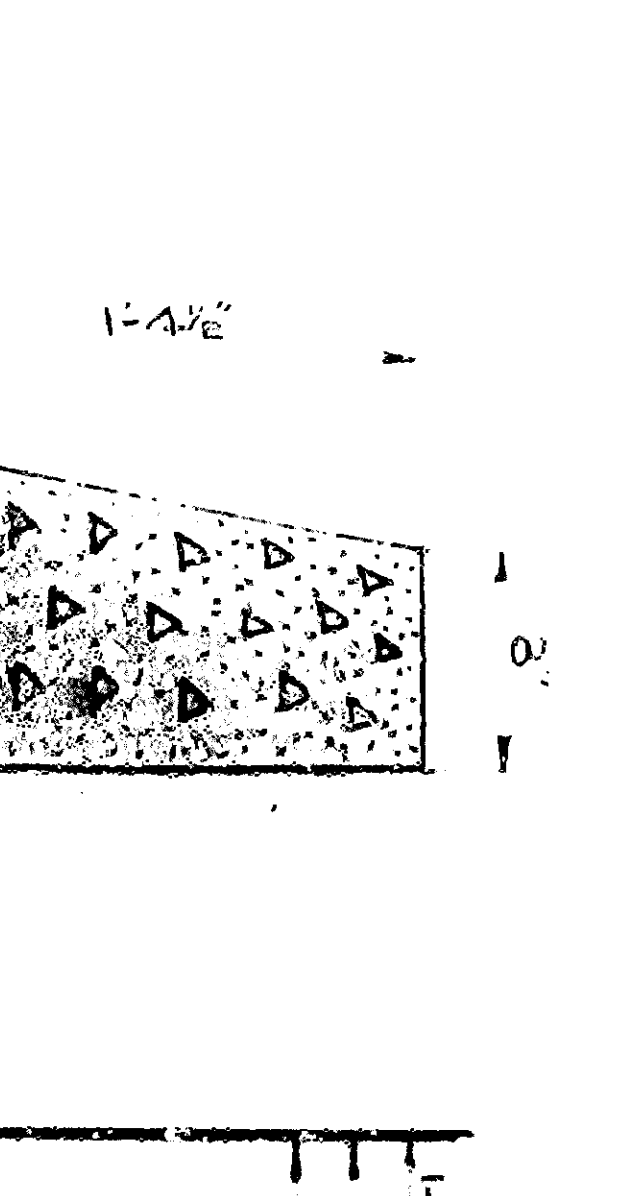


RIALTO AVE

 


PROFILE OF WEST CURB LINE

 


PROFILE OF CENTER LINE

 


PROFILE OF EAST CURB LINE

 


SECTION AT B-B
Scale: Horizontal: 1" = 6' Vertical: 1" = 4'

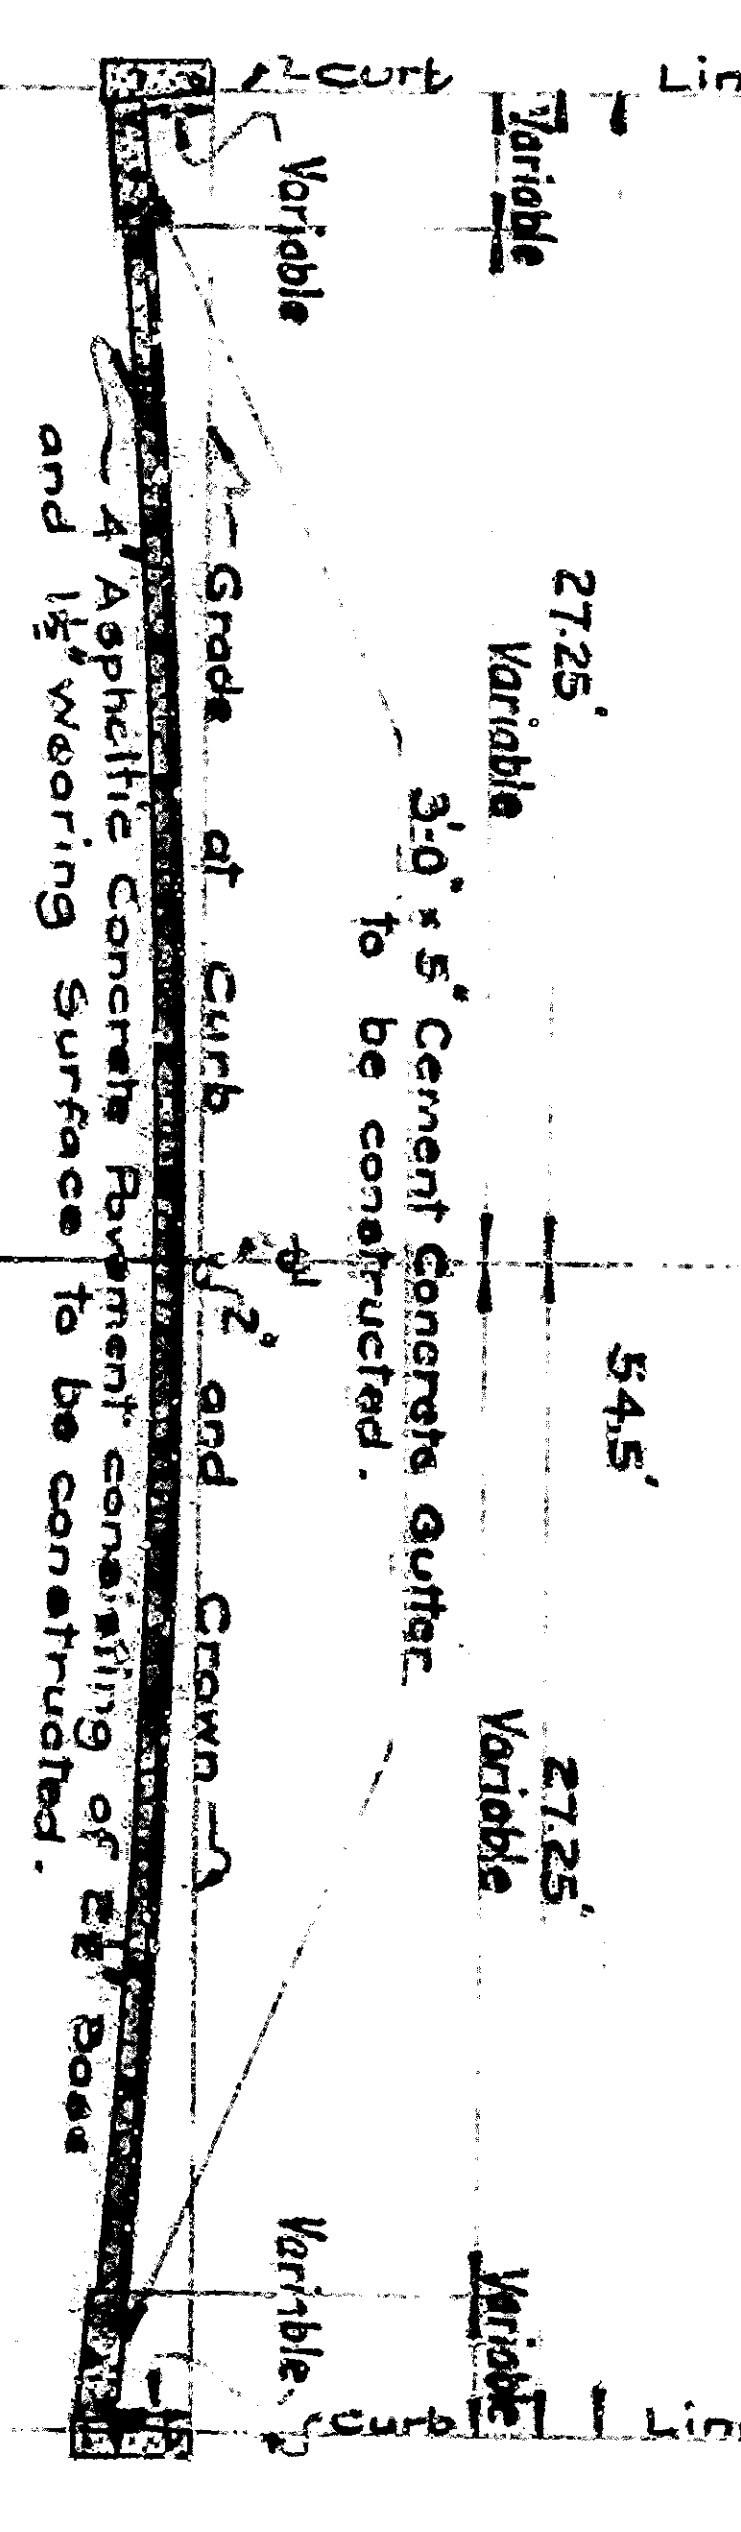


SECTION AT A-A

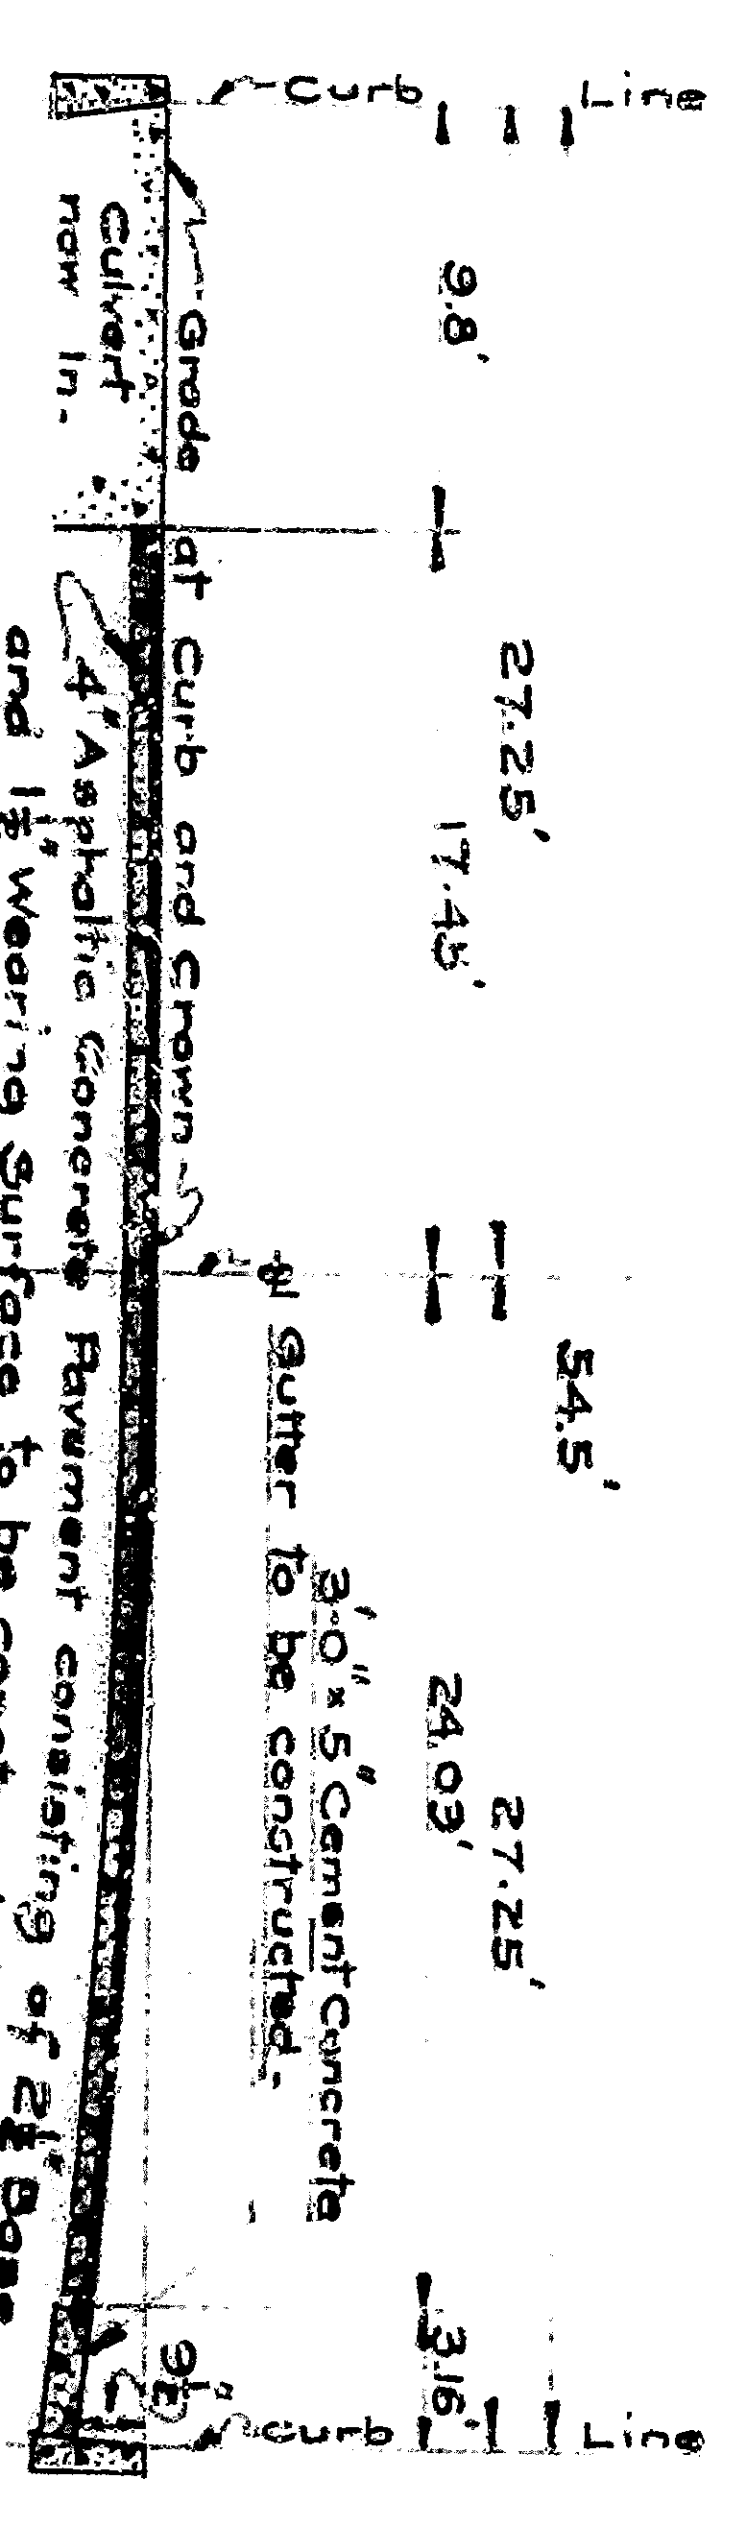


SECTION AT C-C

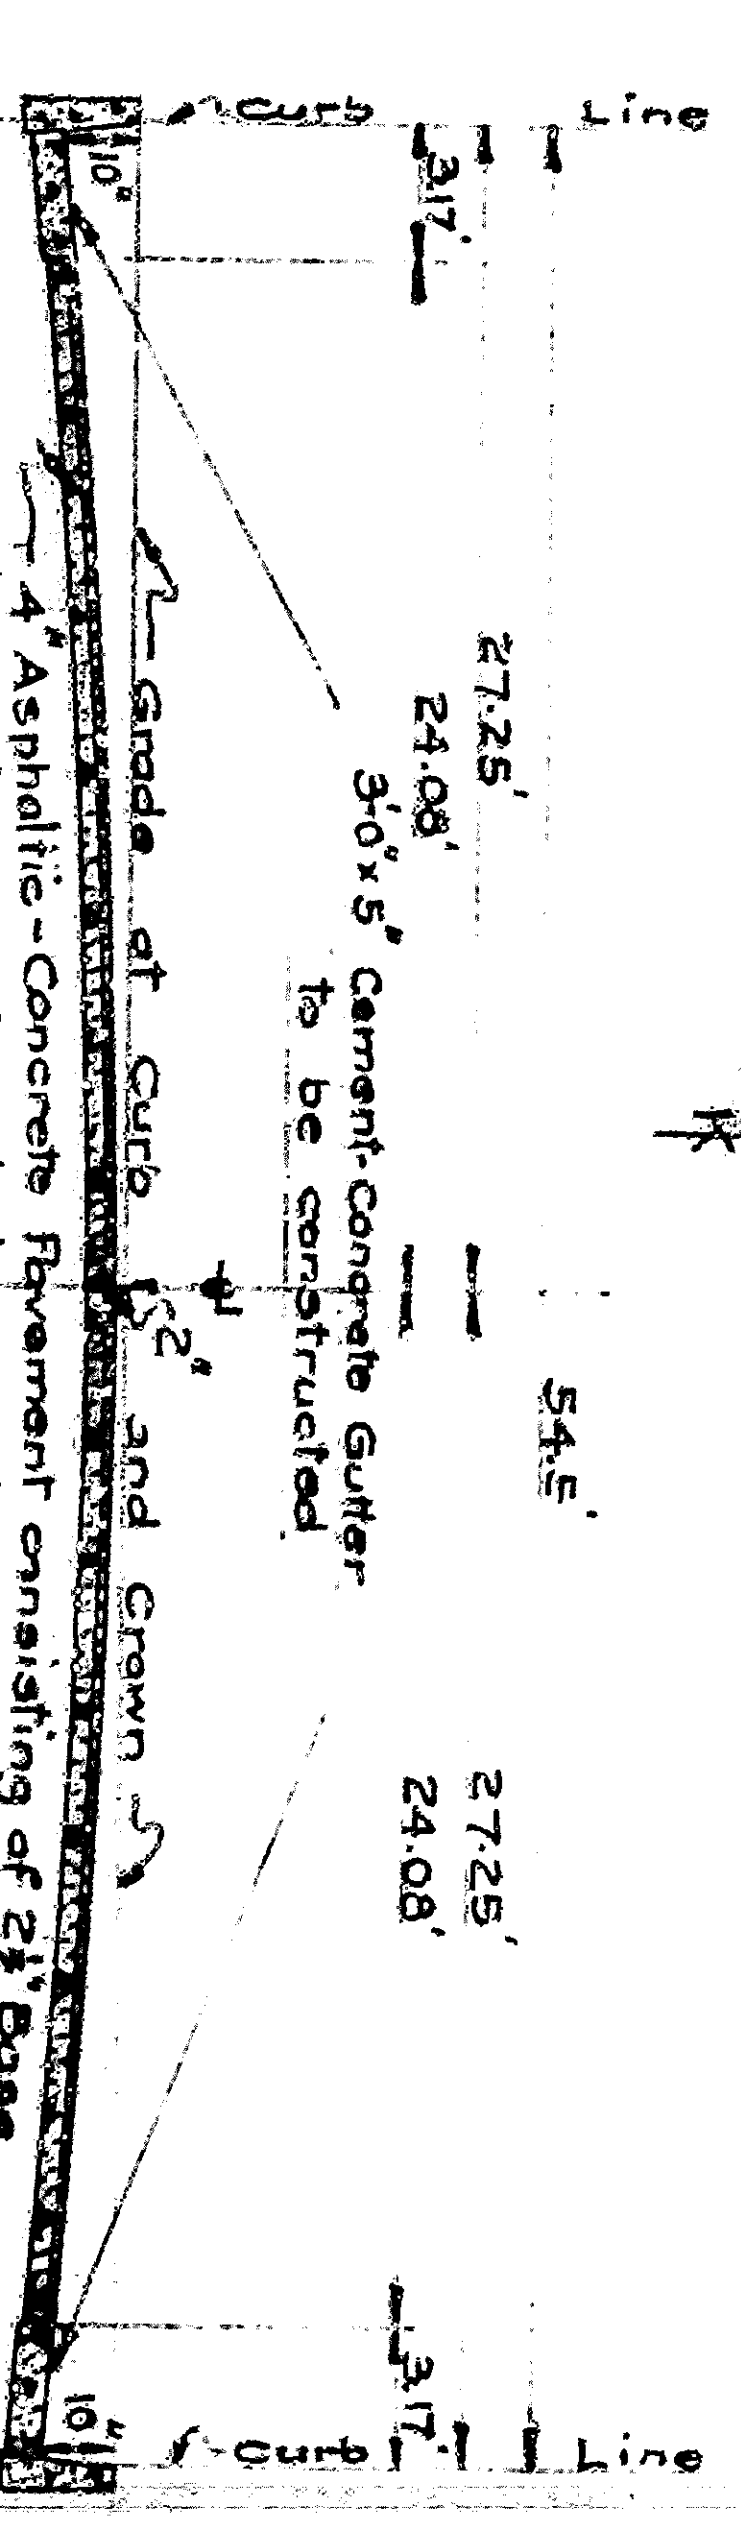


SECTION AT D-D

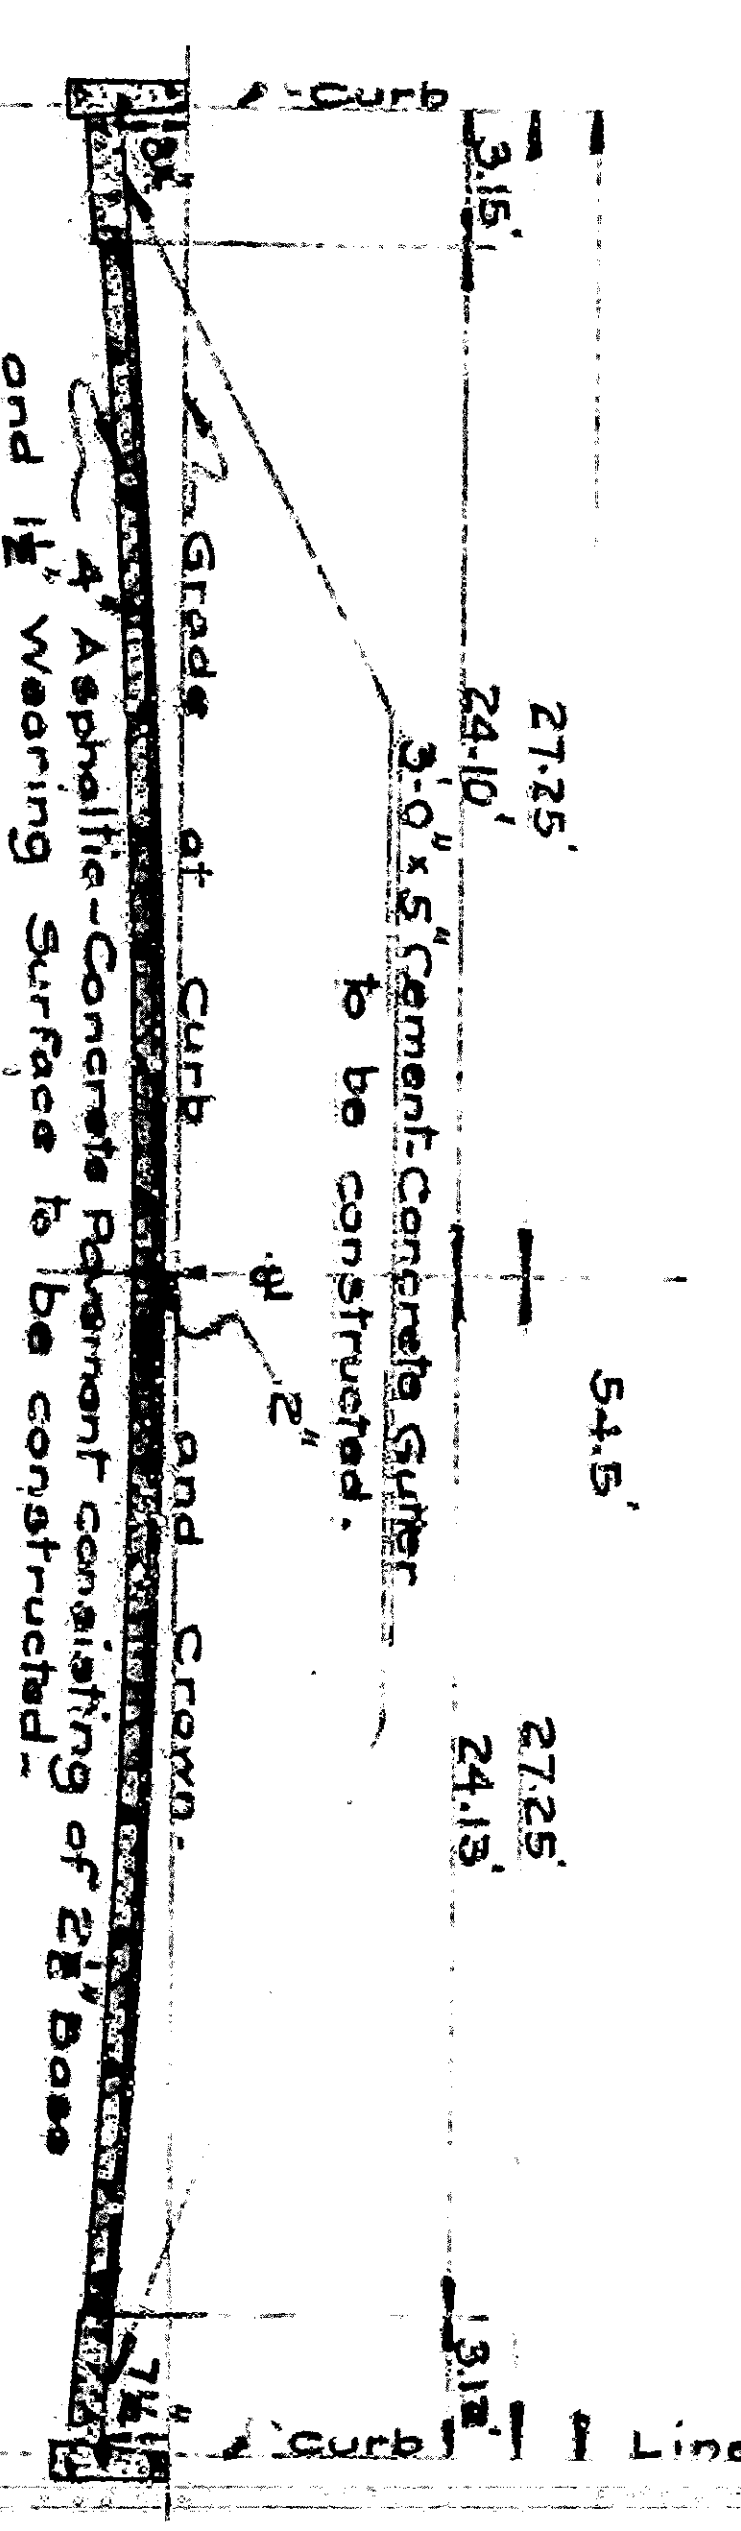


SECTION AT G-G
Also SECTION AT H-H

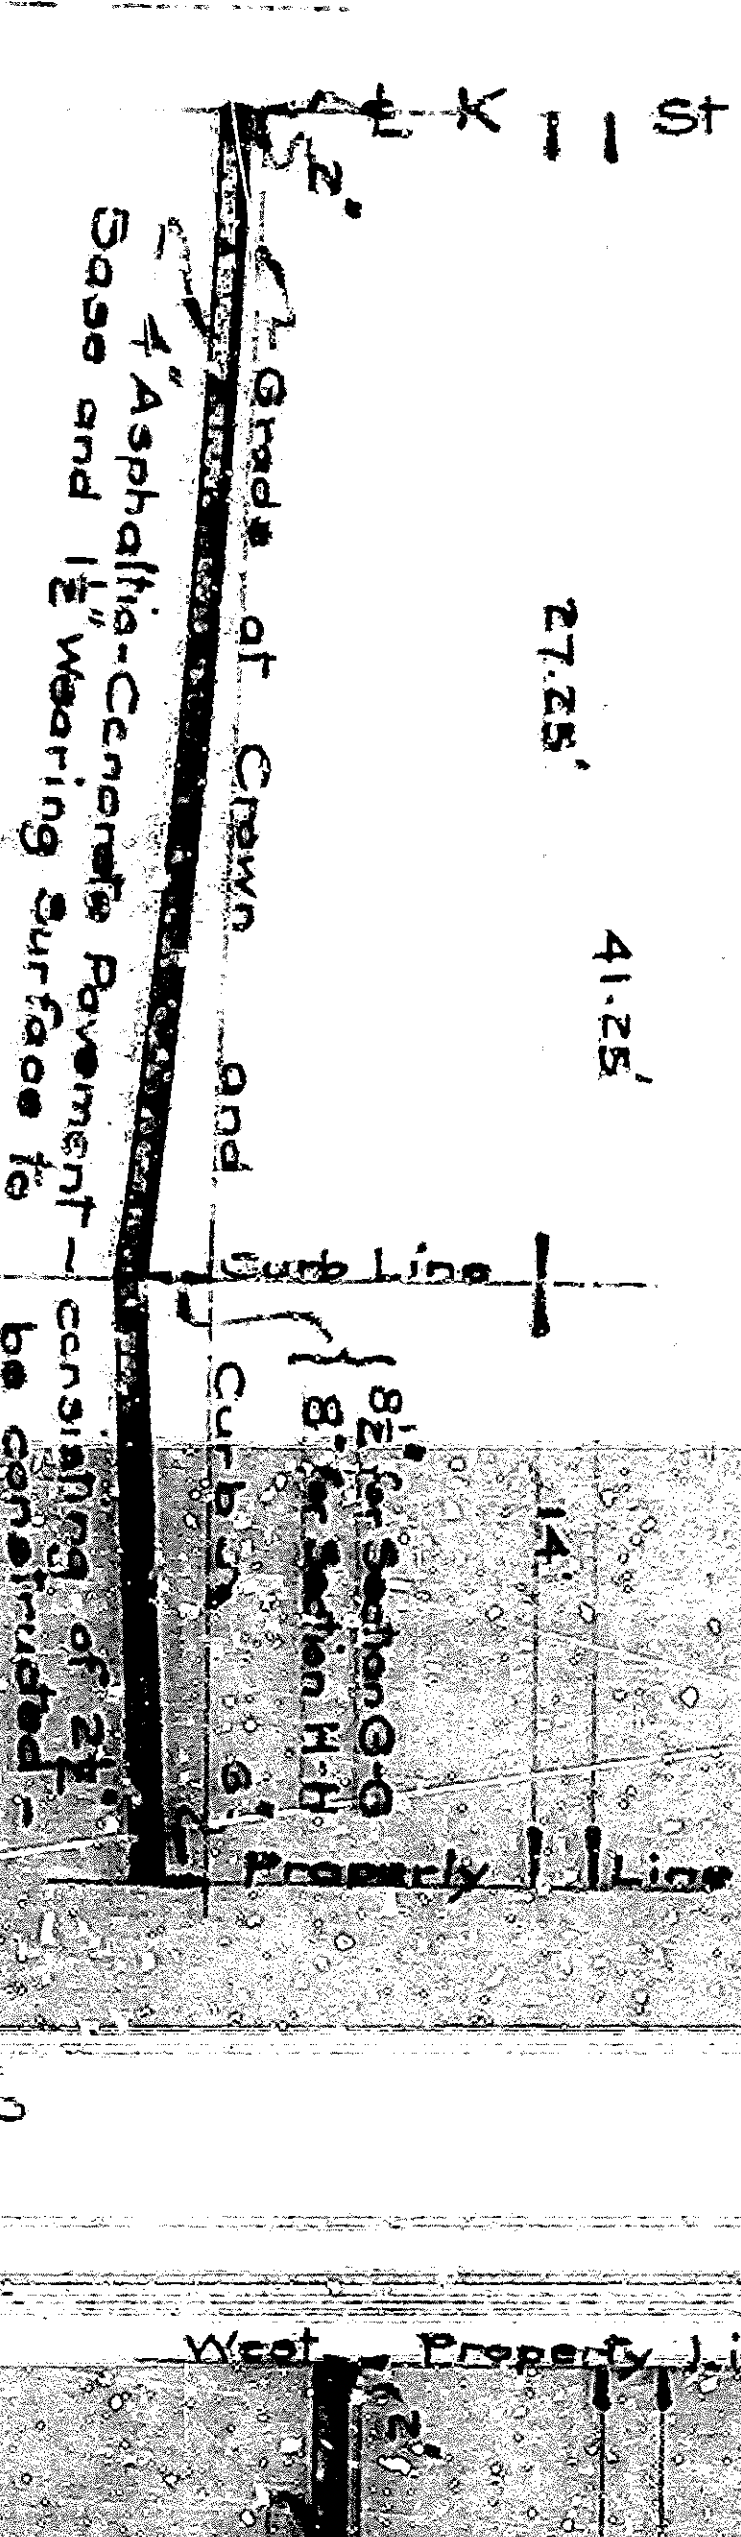

SECTION AT F-F

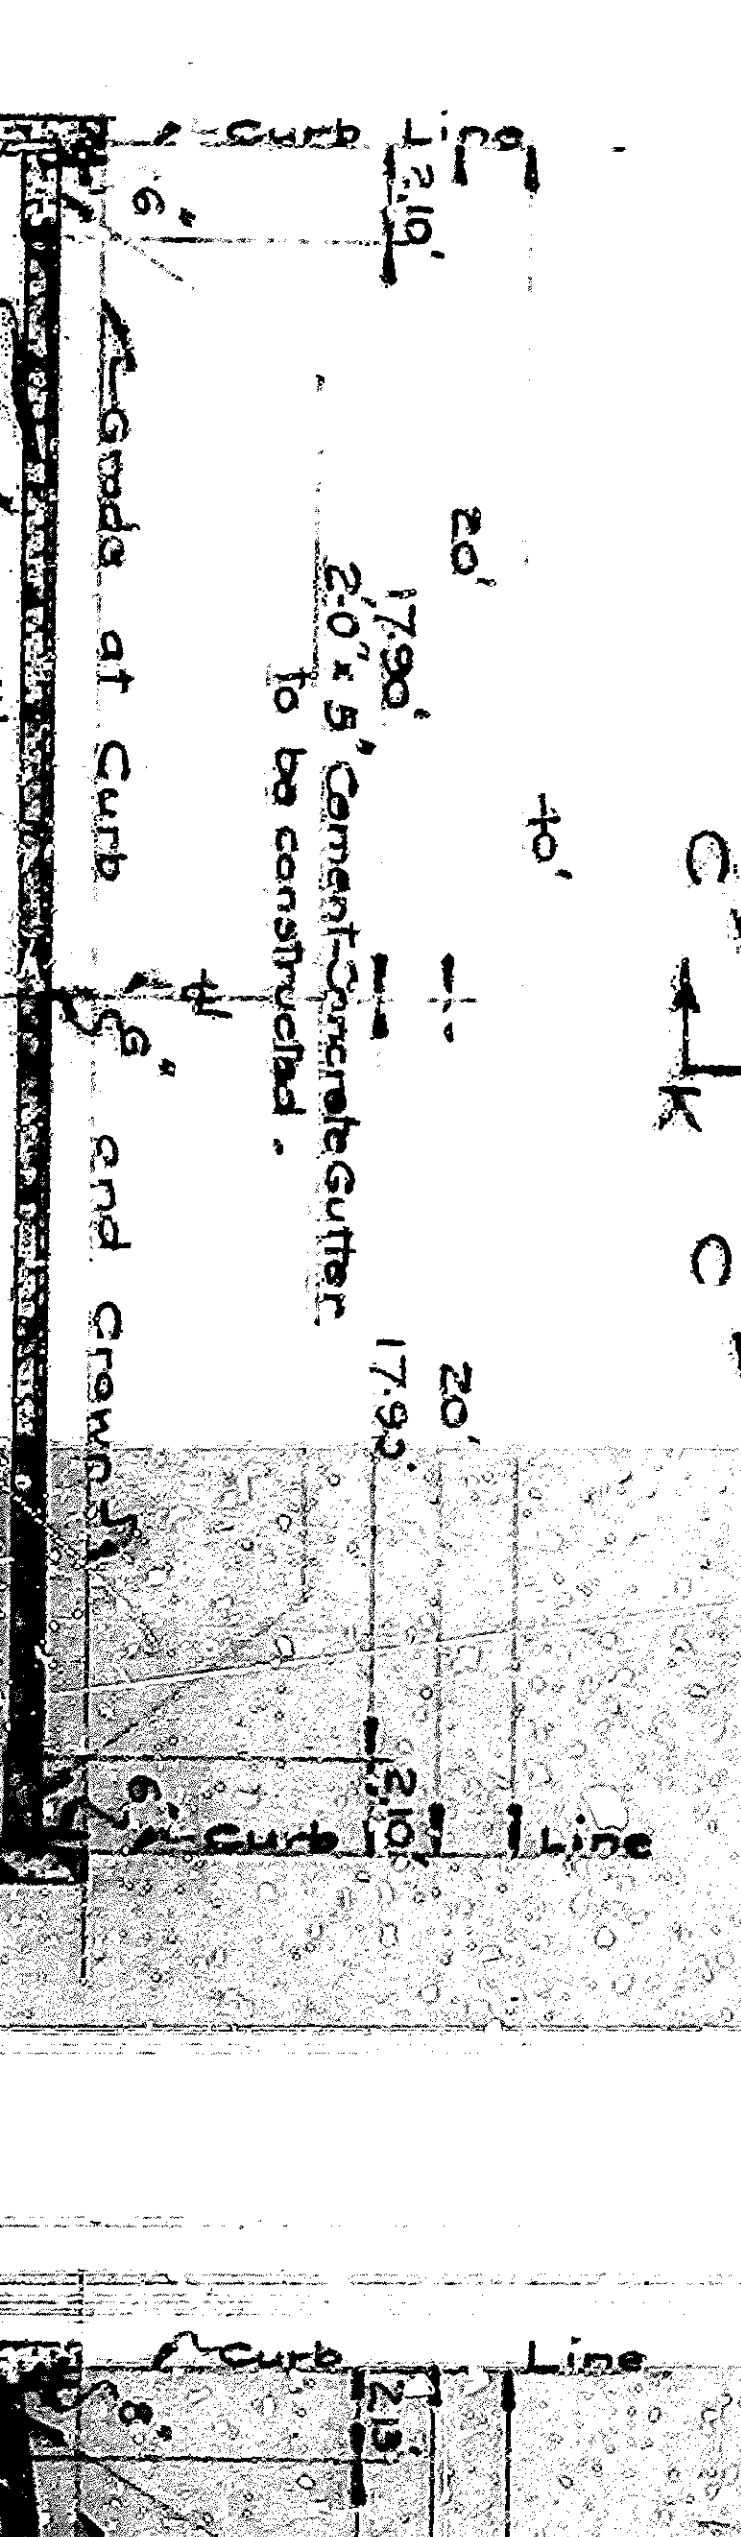

SECTION AT J-J

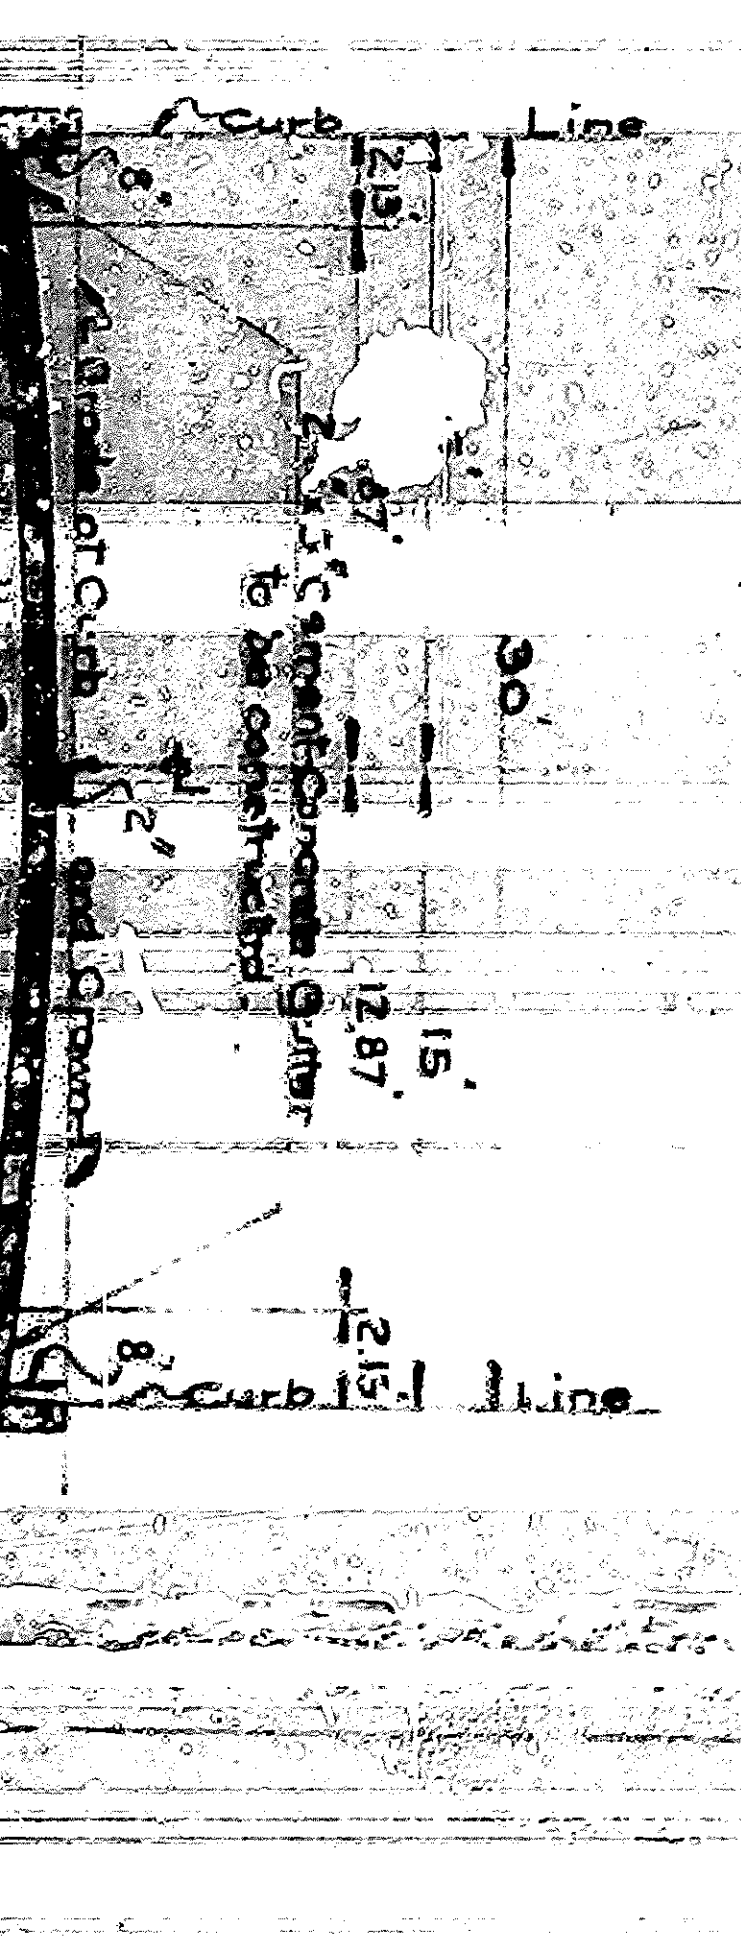

PROFILE LEGEND

Full Black Line, thus, shows Proposed Approximate Surface of Curb and Sidewalk.
Dashed Line, thus, shows Proposed Approximate Surface of Property Line.
Dotted Line, thus, shows Grade to which Vertical Curves are to be constructed.
Scale: Horizontal: 1" = 40' Vertical: 1" = 4'