

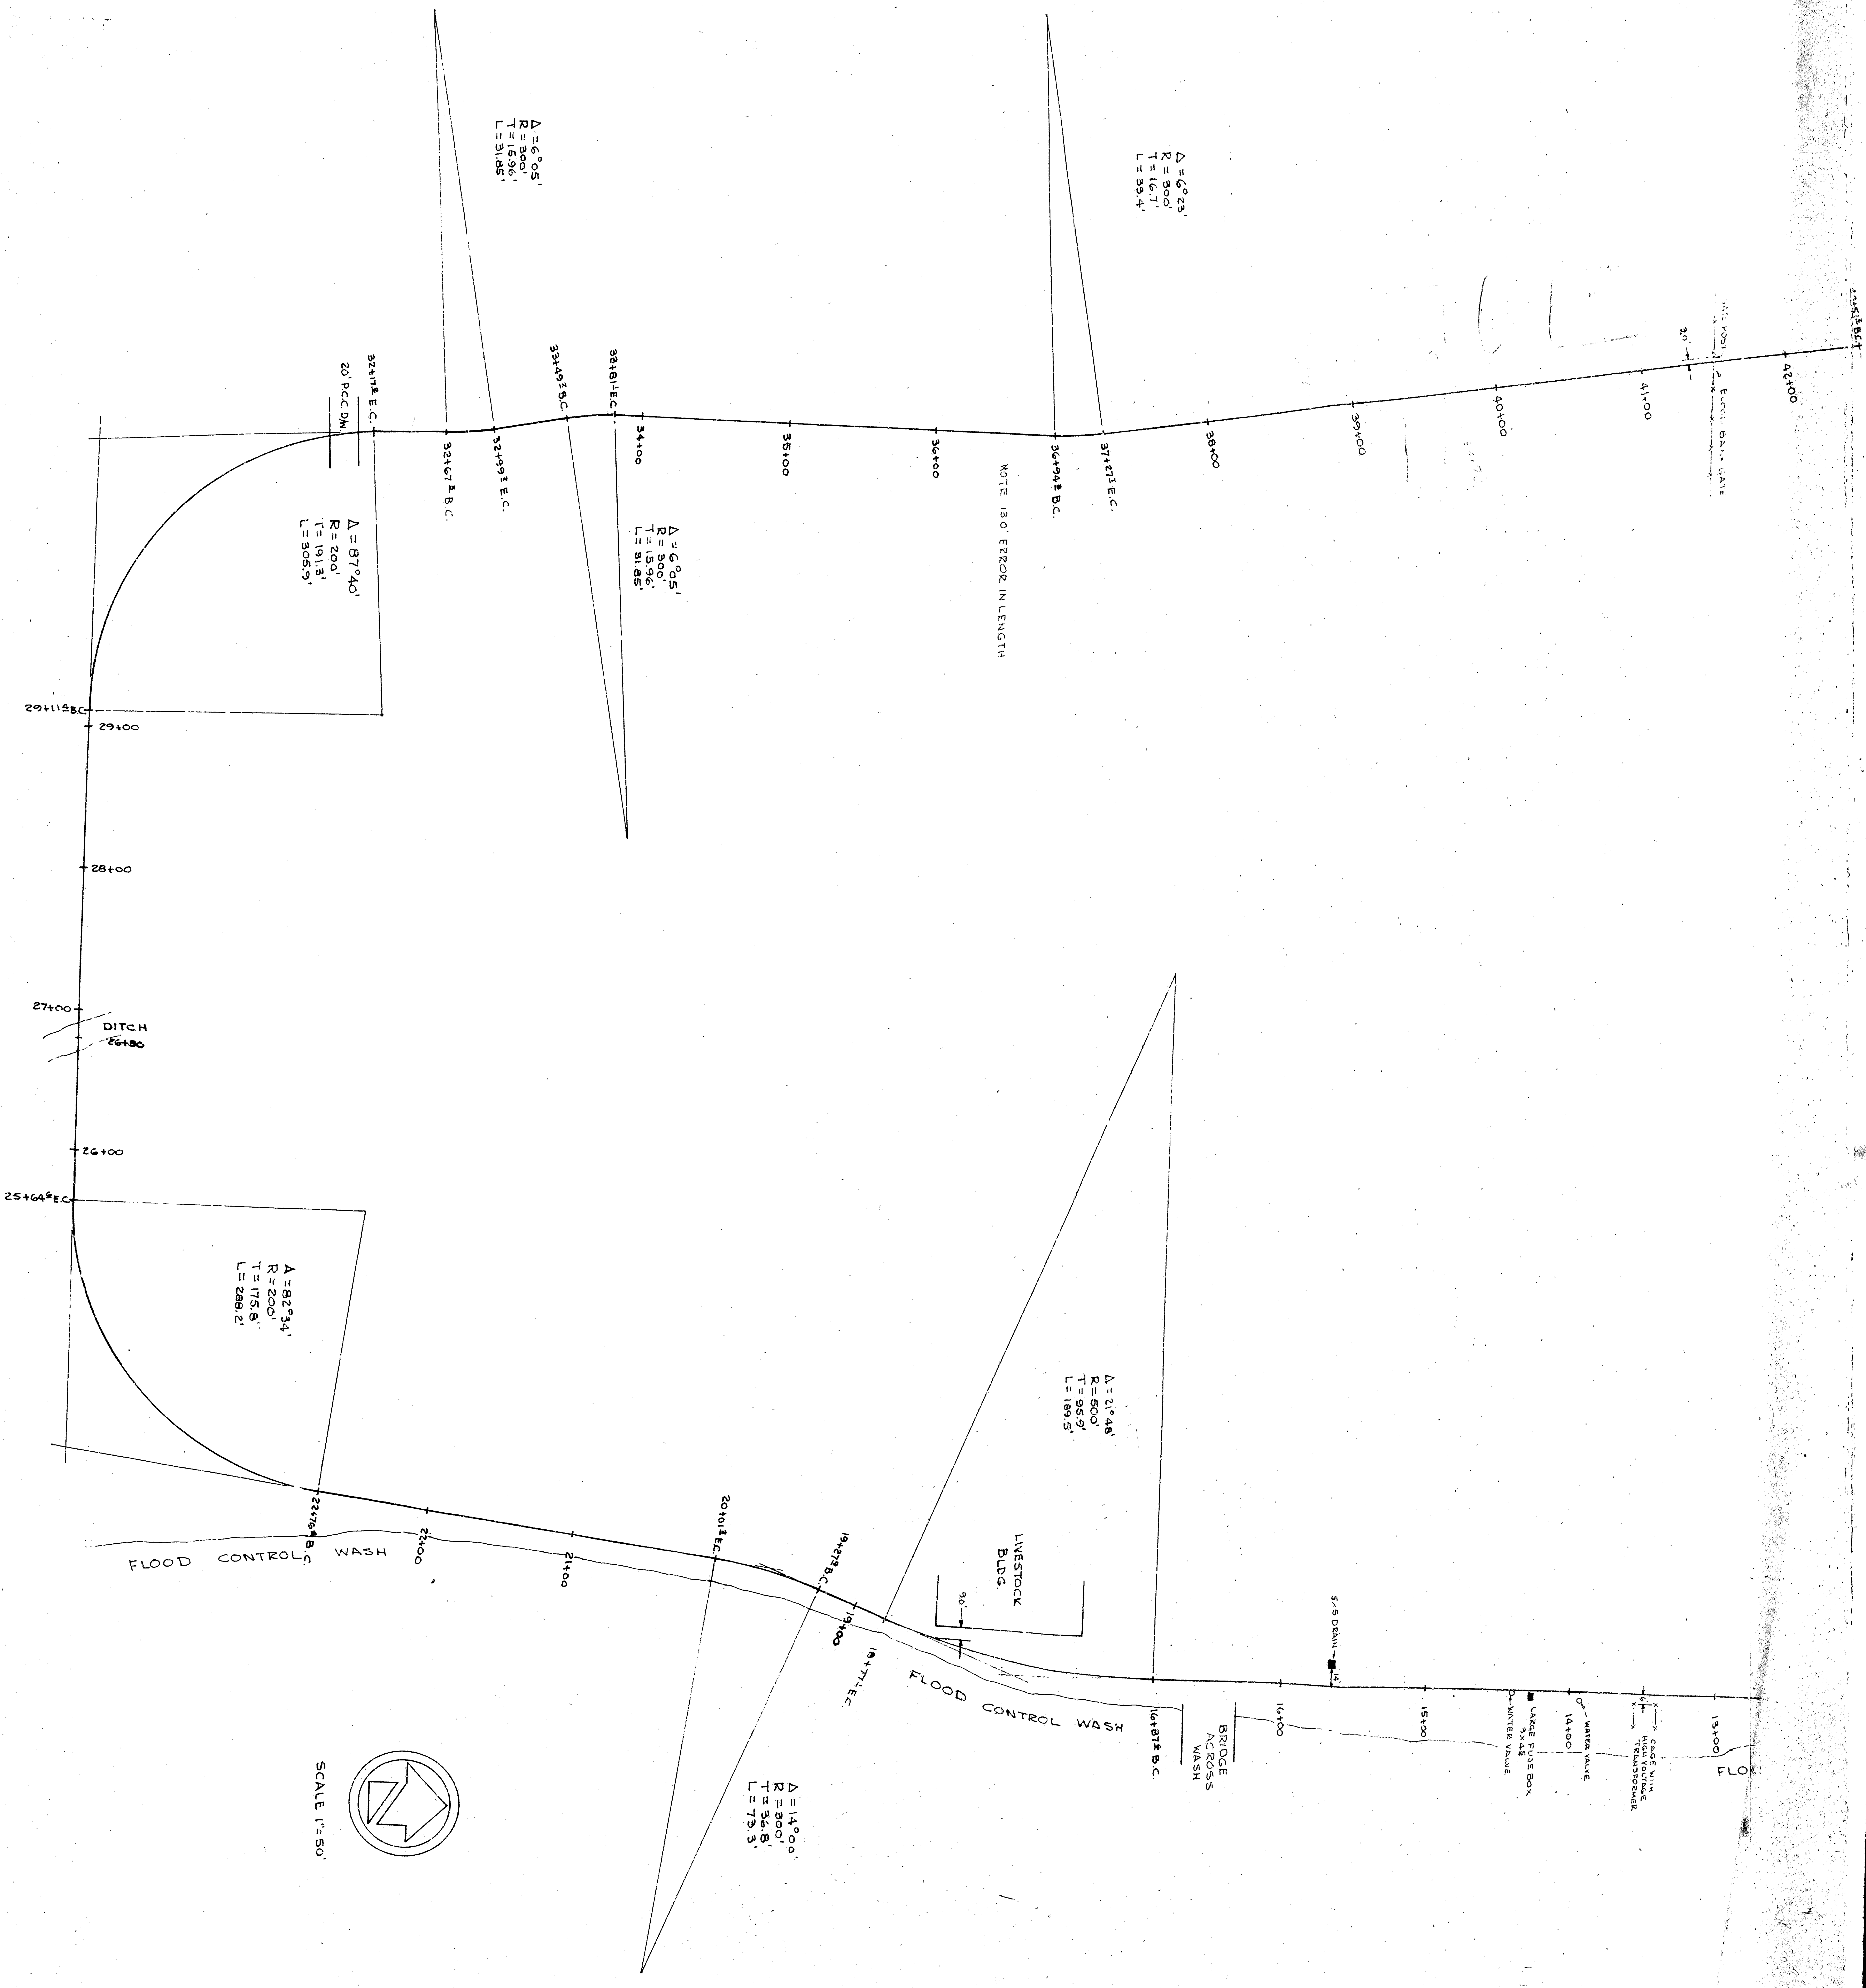


SCALE 1"=50'


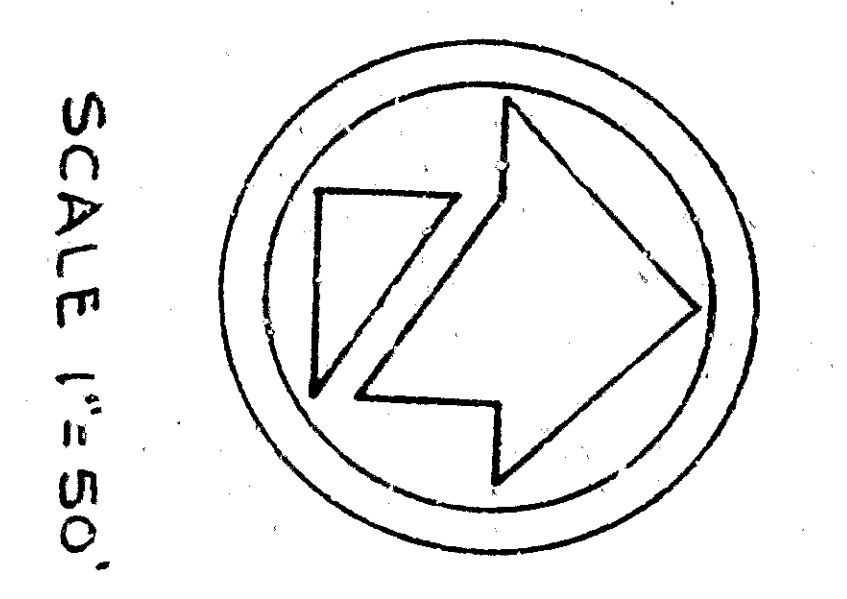


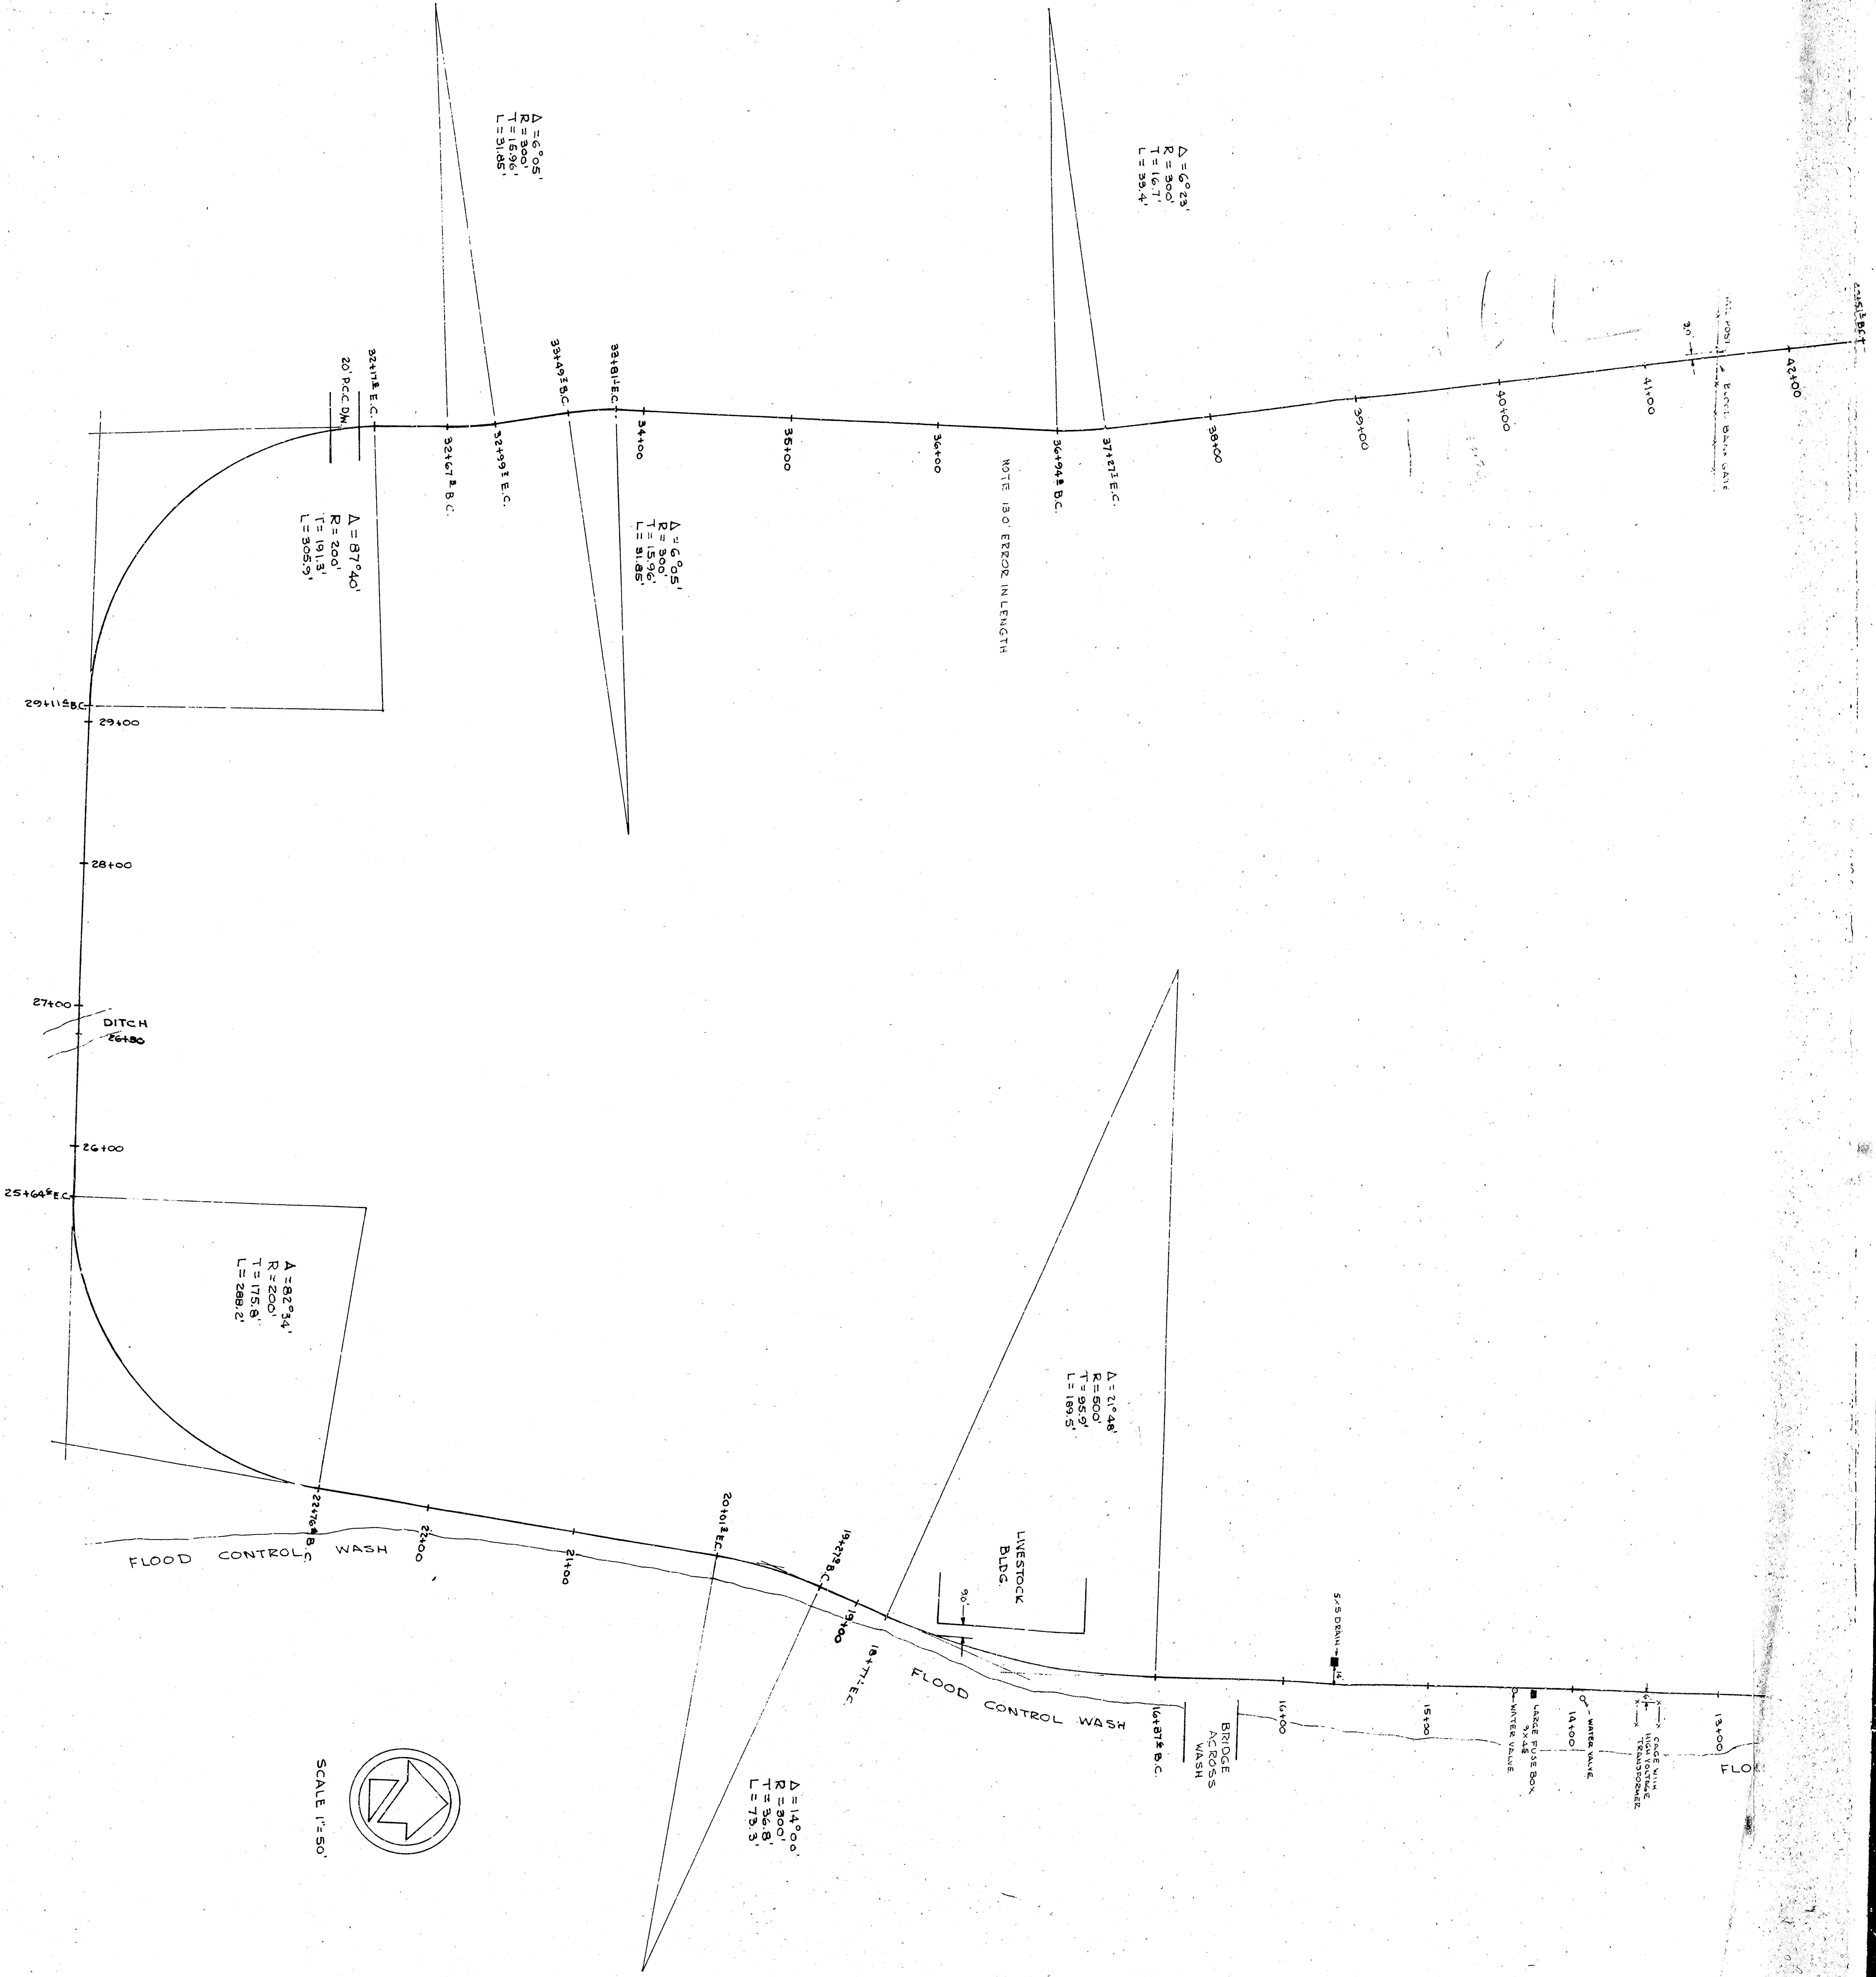

SCALE 1"=50'


FLO







A = 82°34'  
R = 200'  
T = 175.8'  
L = 288.2'




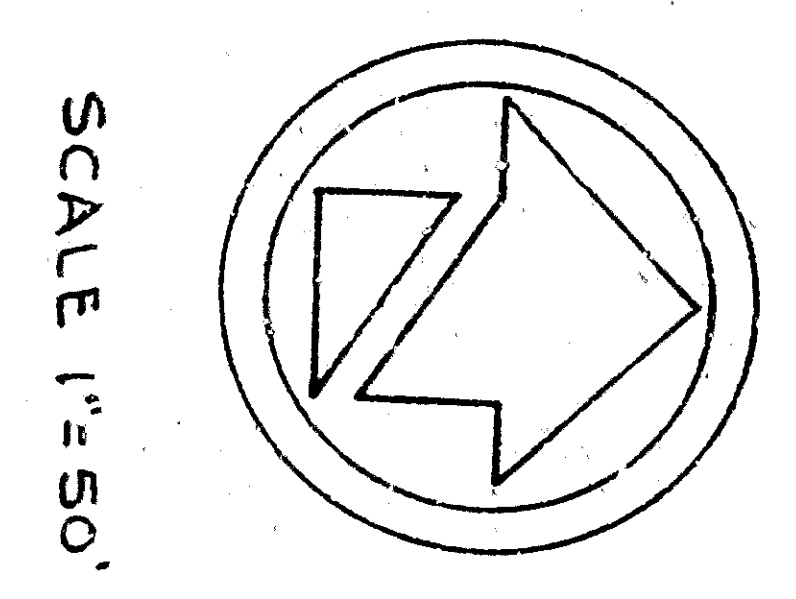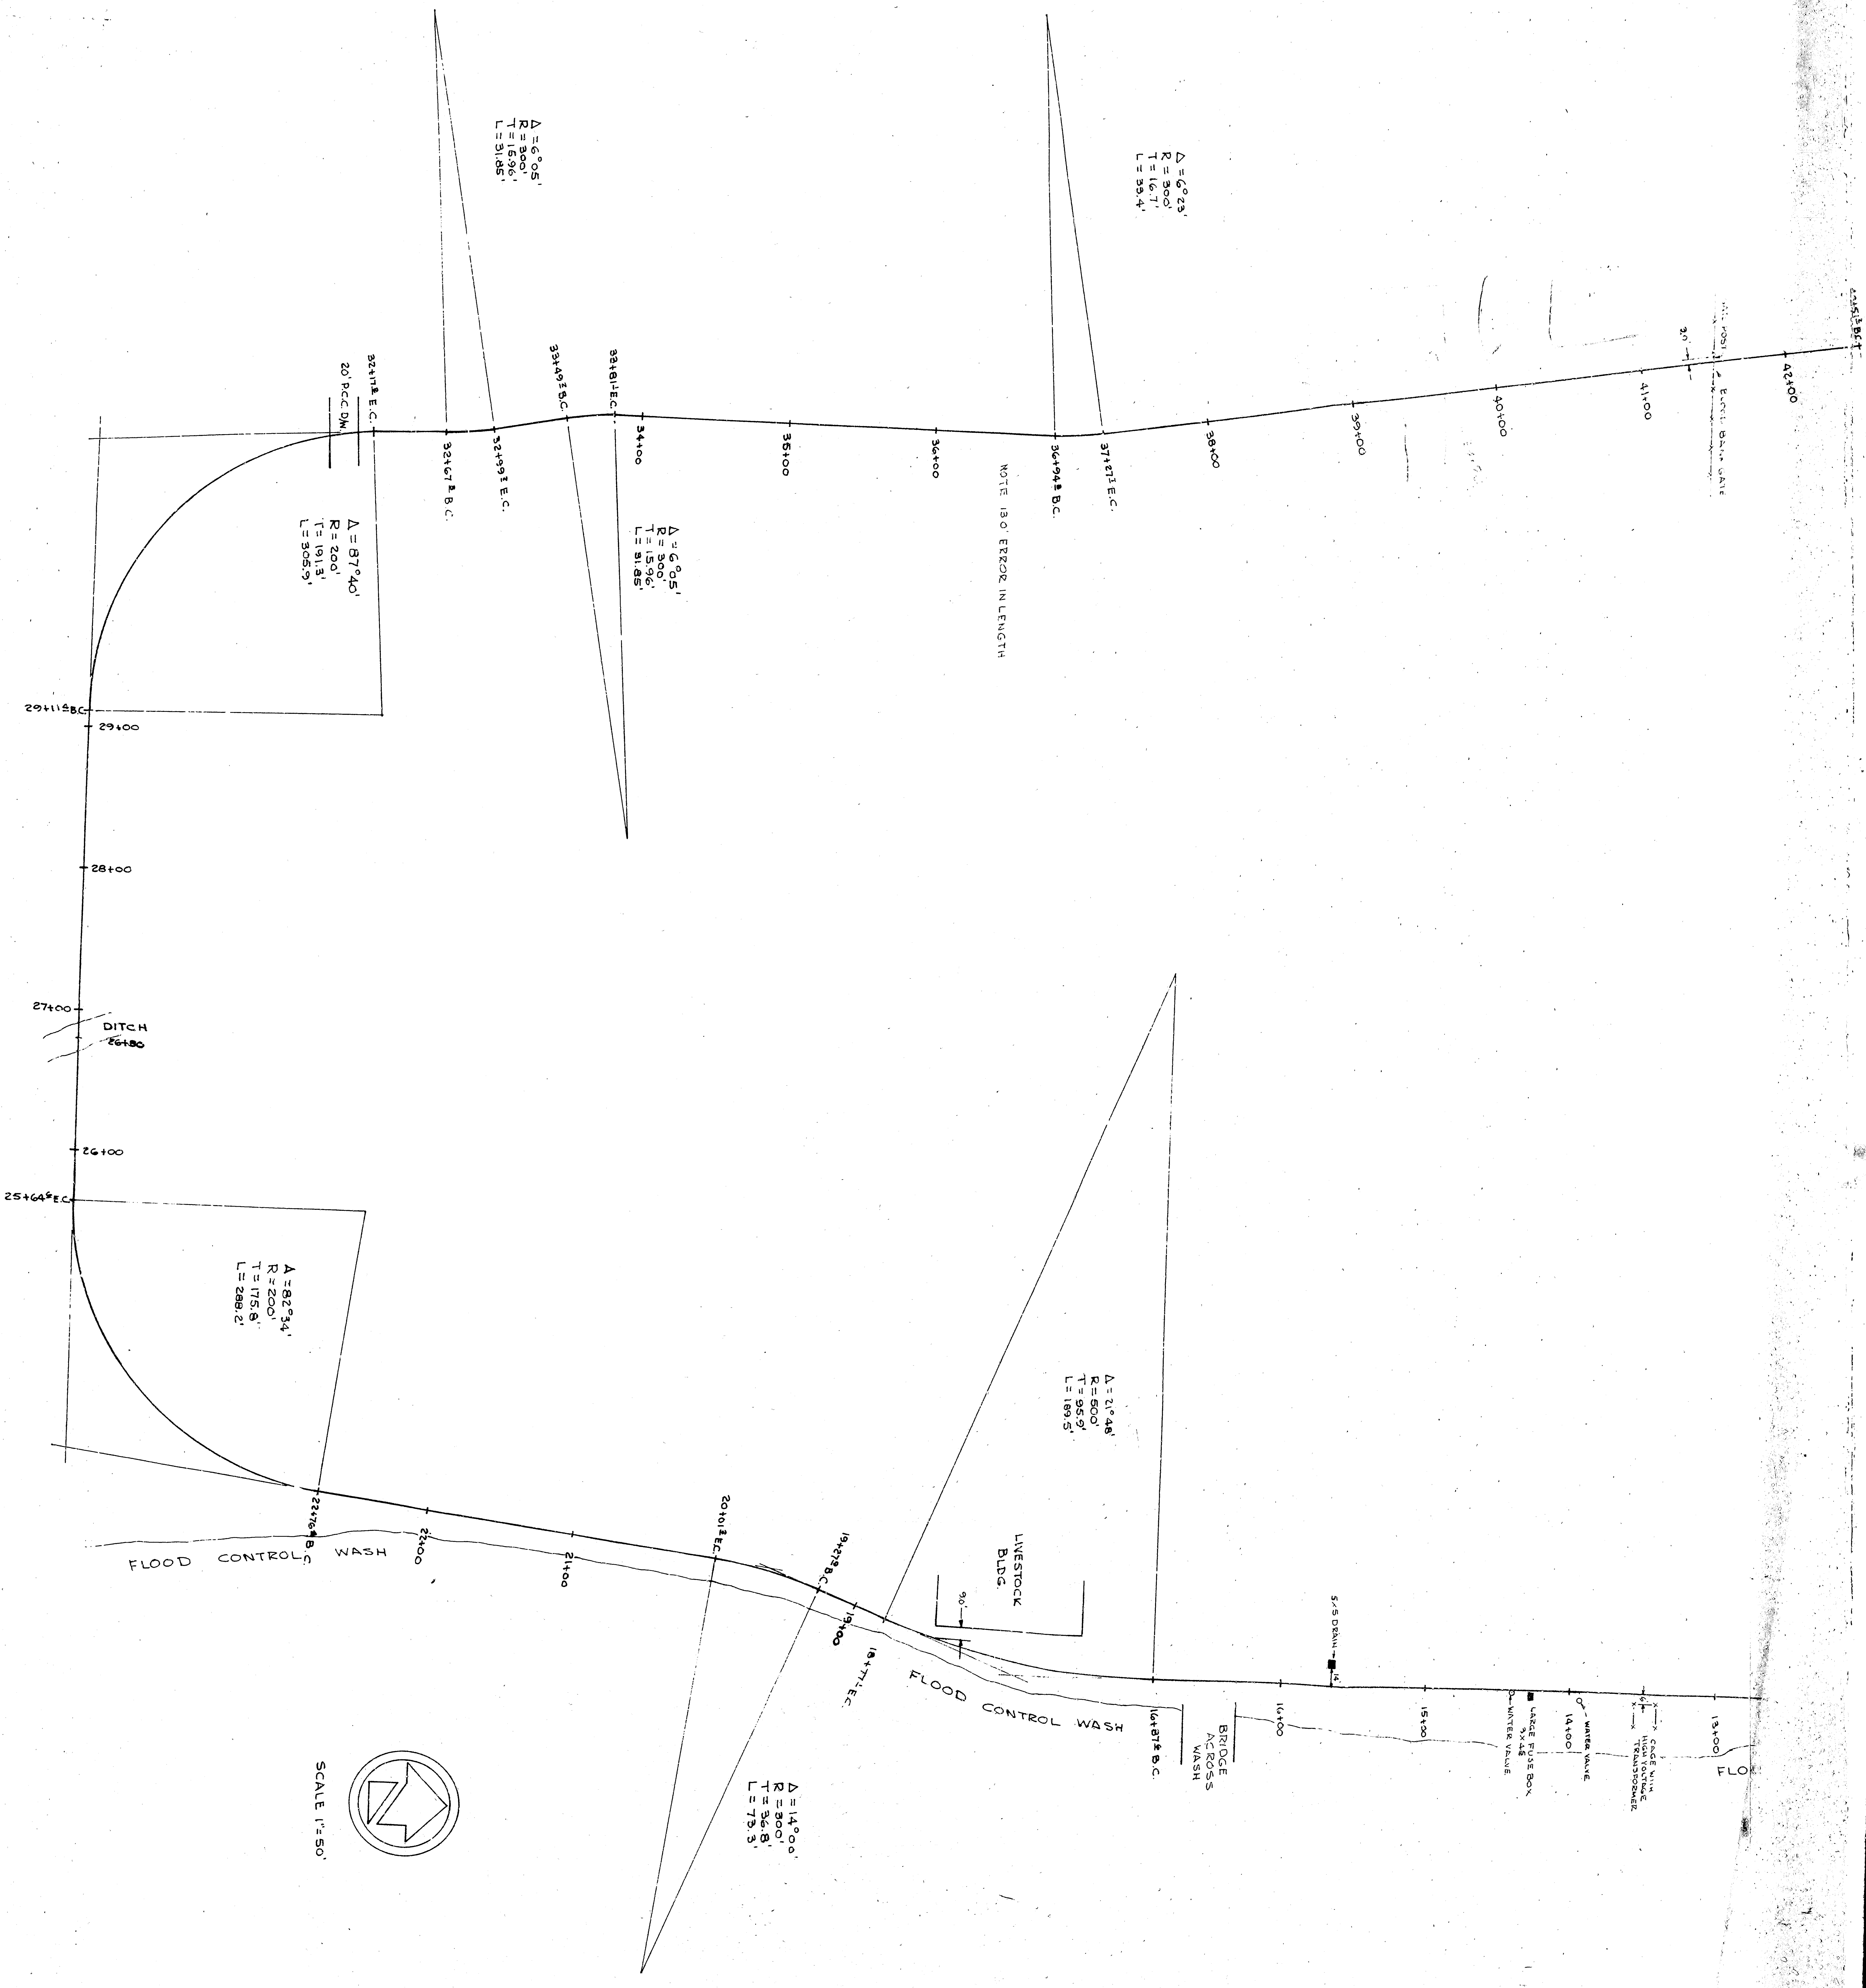

SCALE 1"=50'

APPROVED: \_\_\_\_\_  
 CITY OF SAN BERNARDINO  
 DEPARTMENT OF ENGINEERING