


10  
11  


Grade of Profile - 34.21 to 52.21

0+00 - 1038.91	8+00 - 1047.53
+50 - 1039.45	+50 - 1047.46
1+00 - 1040.06	9+00 - 1048.27
+50 - 1040.68	+50 - 1048.64
2+00 - 1041.29	10+00 - 1049.01
+50 - 1041.91	+50 - 1049.38
3+00 - 1042.52	11+00 - 1049.75
+50 - 1043.14	+50 - 1050.20
4+00 - 1043.75	12+00 - 1050.65
+50 - 1044.32	+50 - 1051.10
5+00 - 1044.90	13+00 - 1051.55
+50 - 1045.47	+50 - 1052.00
6+00 - 1046.05	
+50 - 1046.42	
7+00 - 1046.79	
+50 - 1047.16	

PROFILE  
OF  
11 D STREET  
FROM  
3RD ST. to 5TH ST.

**DATUM**  
The datum for this drawing is the mean sea level datum of 1929.

Orange Line shows pavement two feet east of east rail.  
Blue Line shows pavement two feet west of west rail.  
Red Line shows top of rails.  
Pencil line shows proposed grade of rails.

