


139

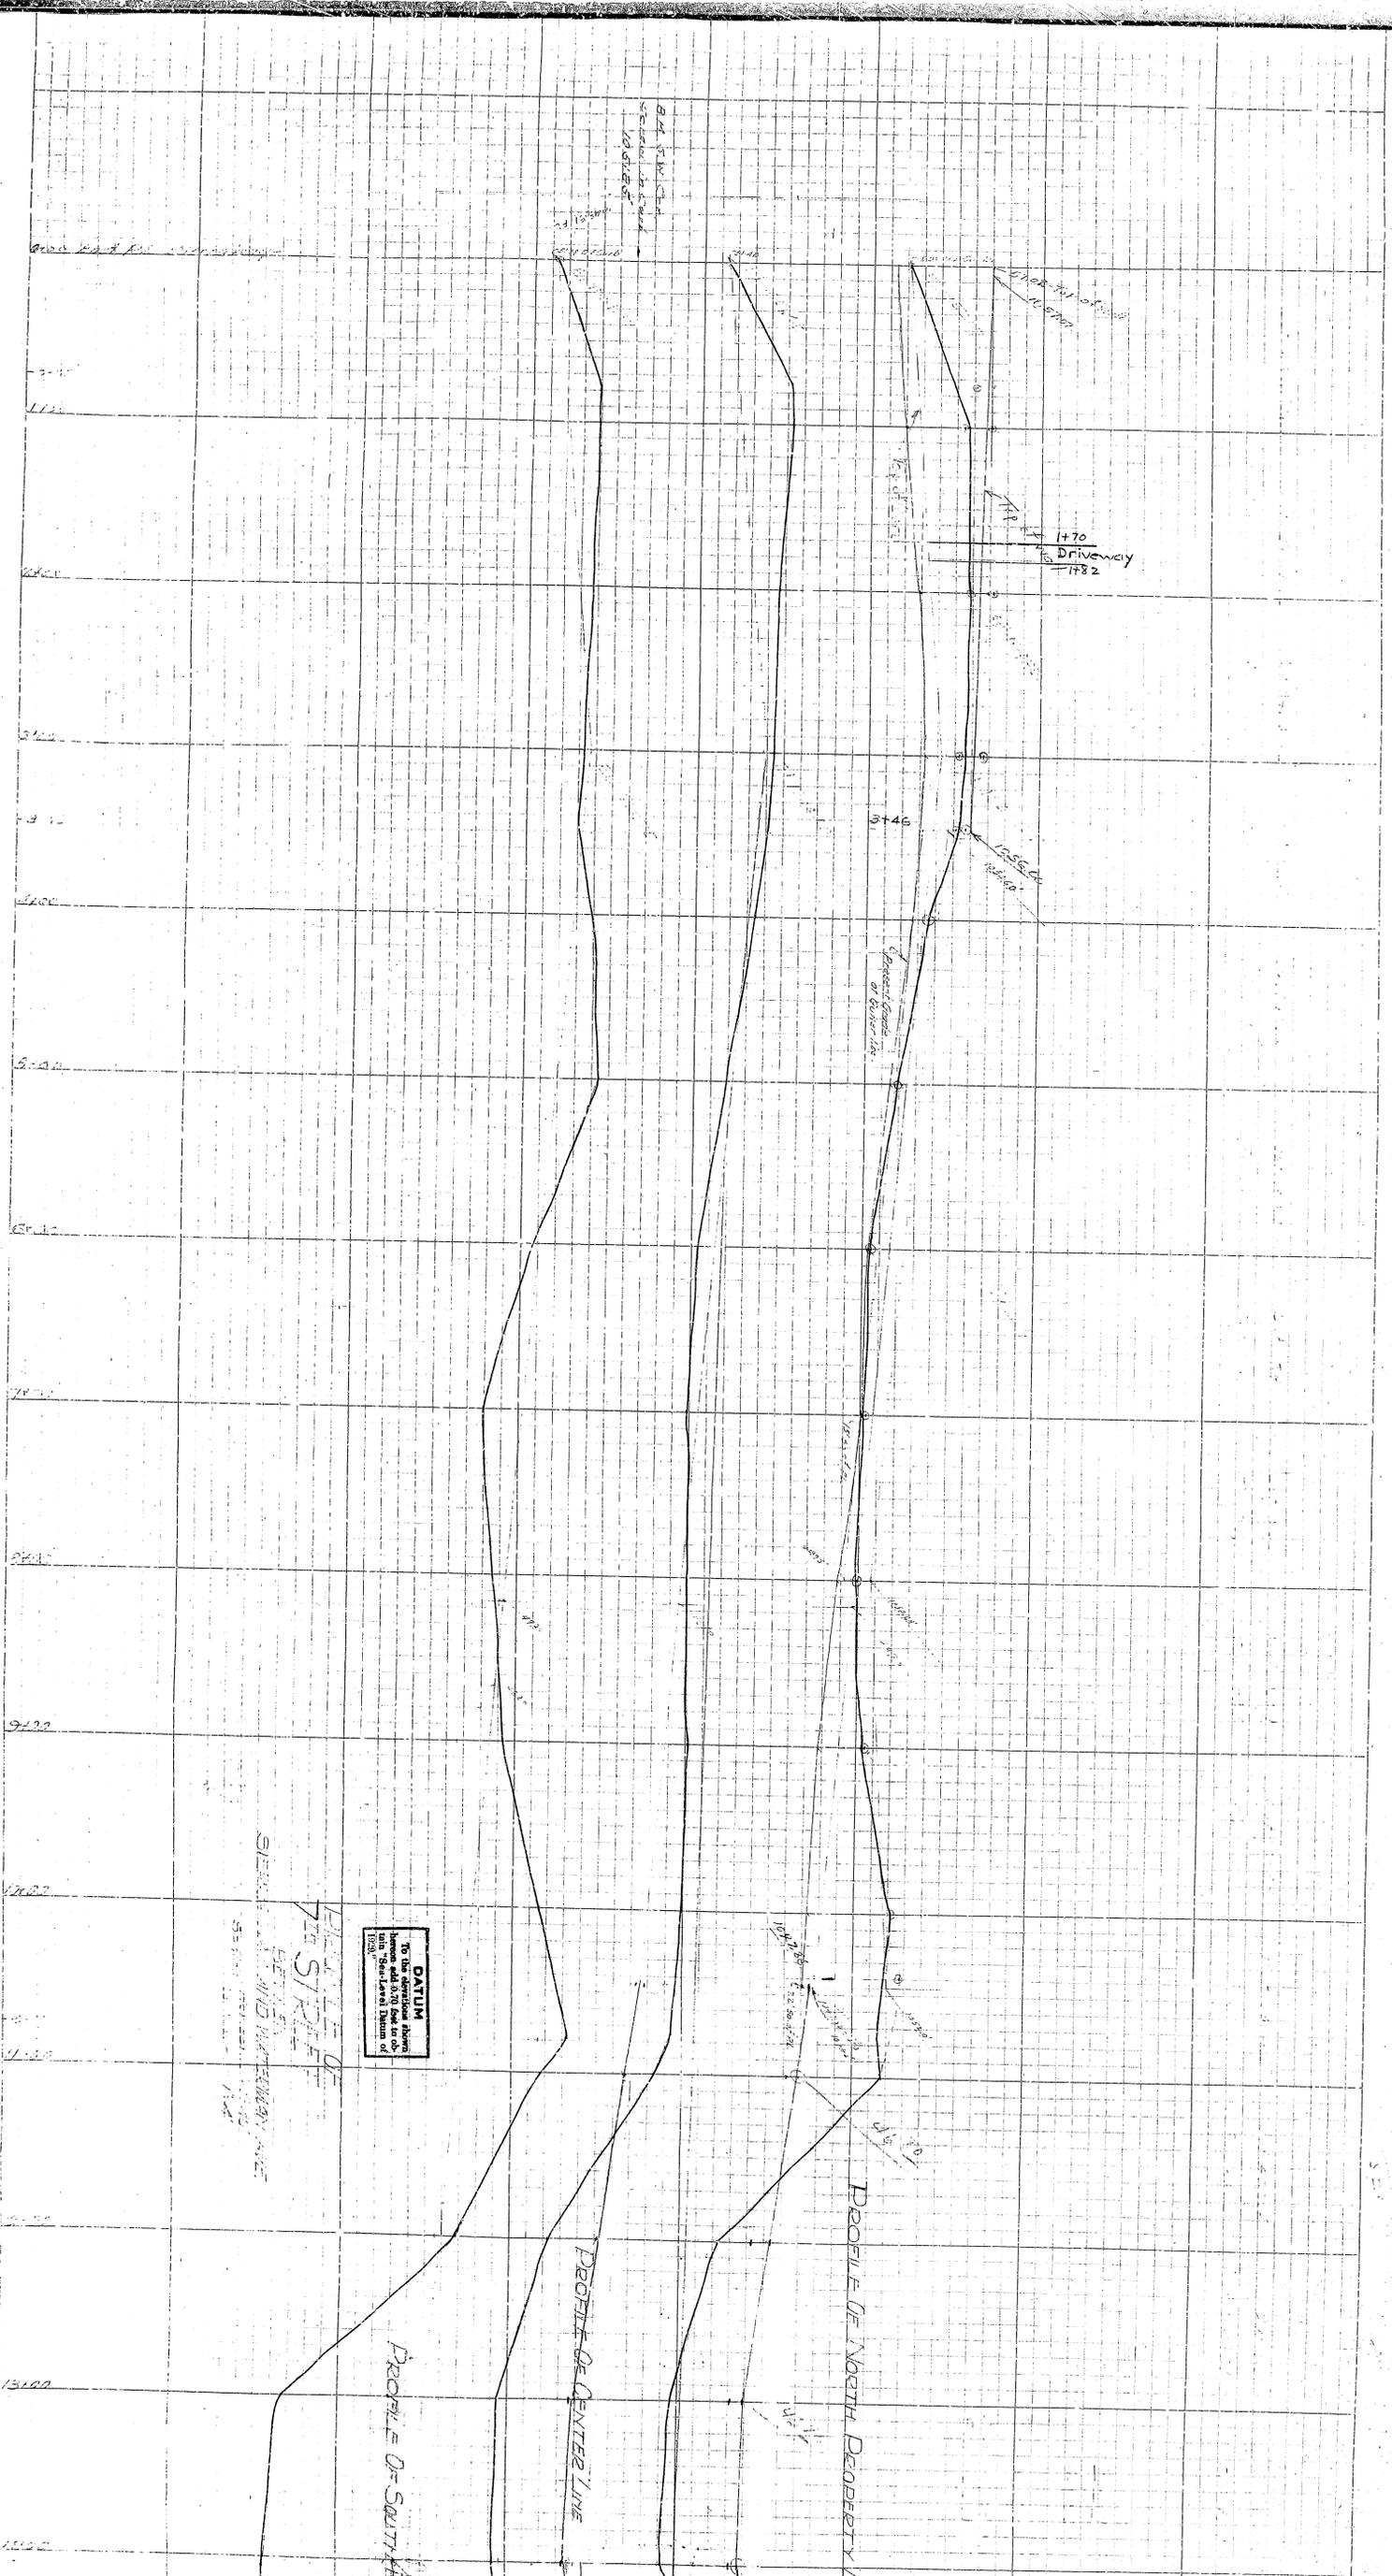

**DATE**  
 To the original plans  
 shown and 1/2 inch to 1/4  
 inch scale

DATE  
 1/24

STATION  
 5+46

PROFILE OF NORTH PROPERTY LINE

PROFILE OF CENTER LINE

PROFILE OF SOUTH PROPERTY LINE

1/24