


PROFILE: 37TH ST  
- SIERRA WAY TO PARKSIDE DR. -  
DEC. 1945. F.B. 151.

PROFILE N. P.L. (35' N. of E.)  
= 45' N. of E. P.W.

PROFILE ON CENTER LINE

PROFILE S. P.L. (25' S. of E.)

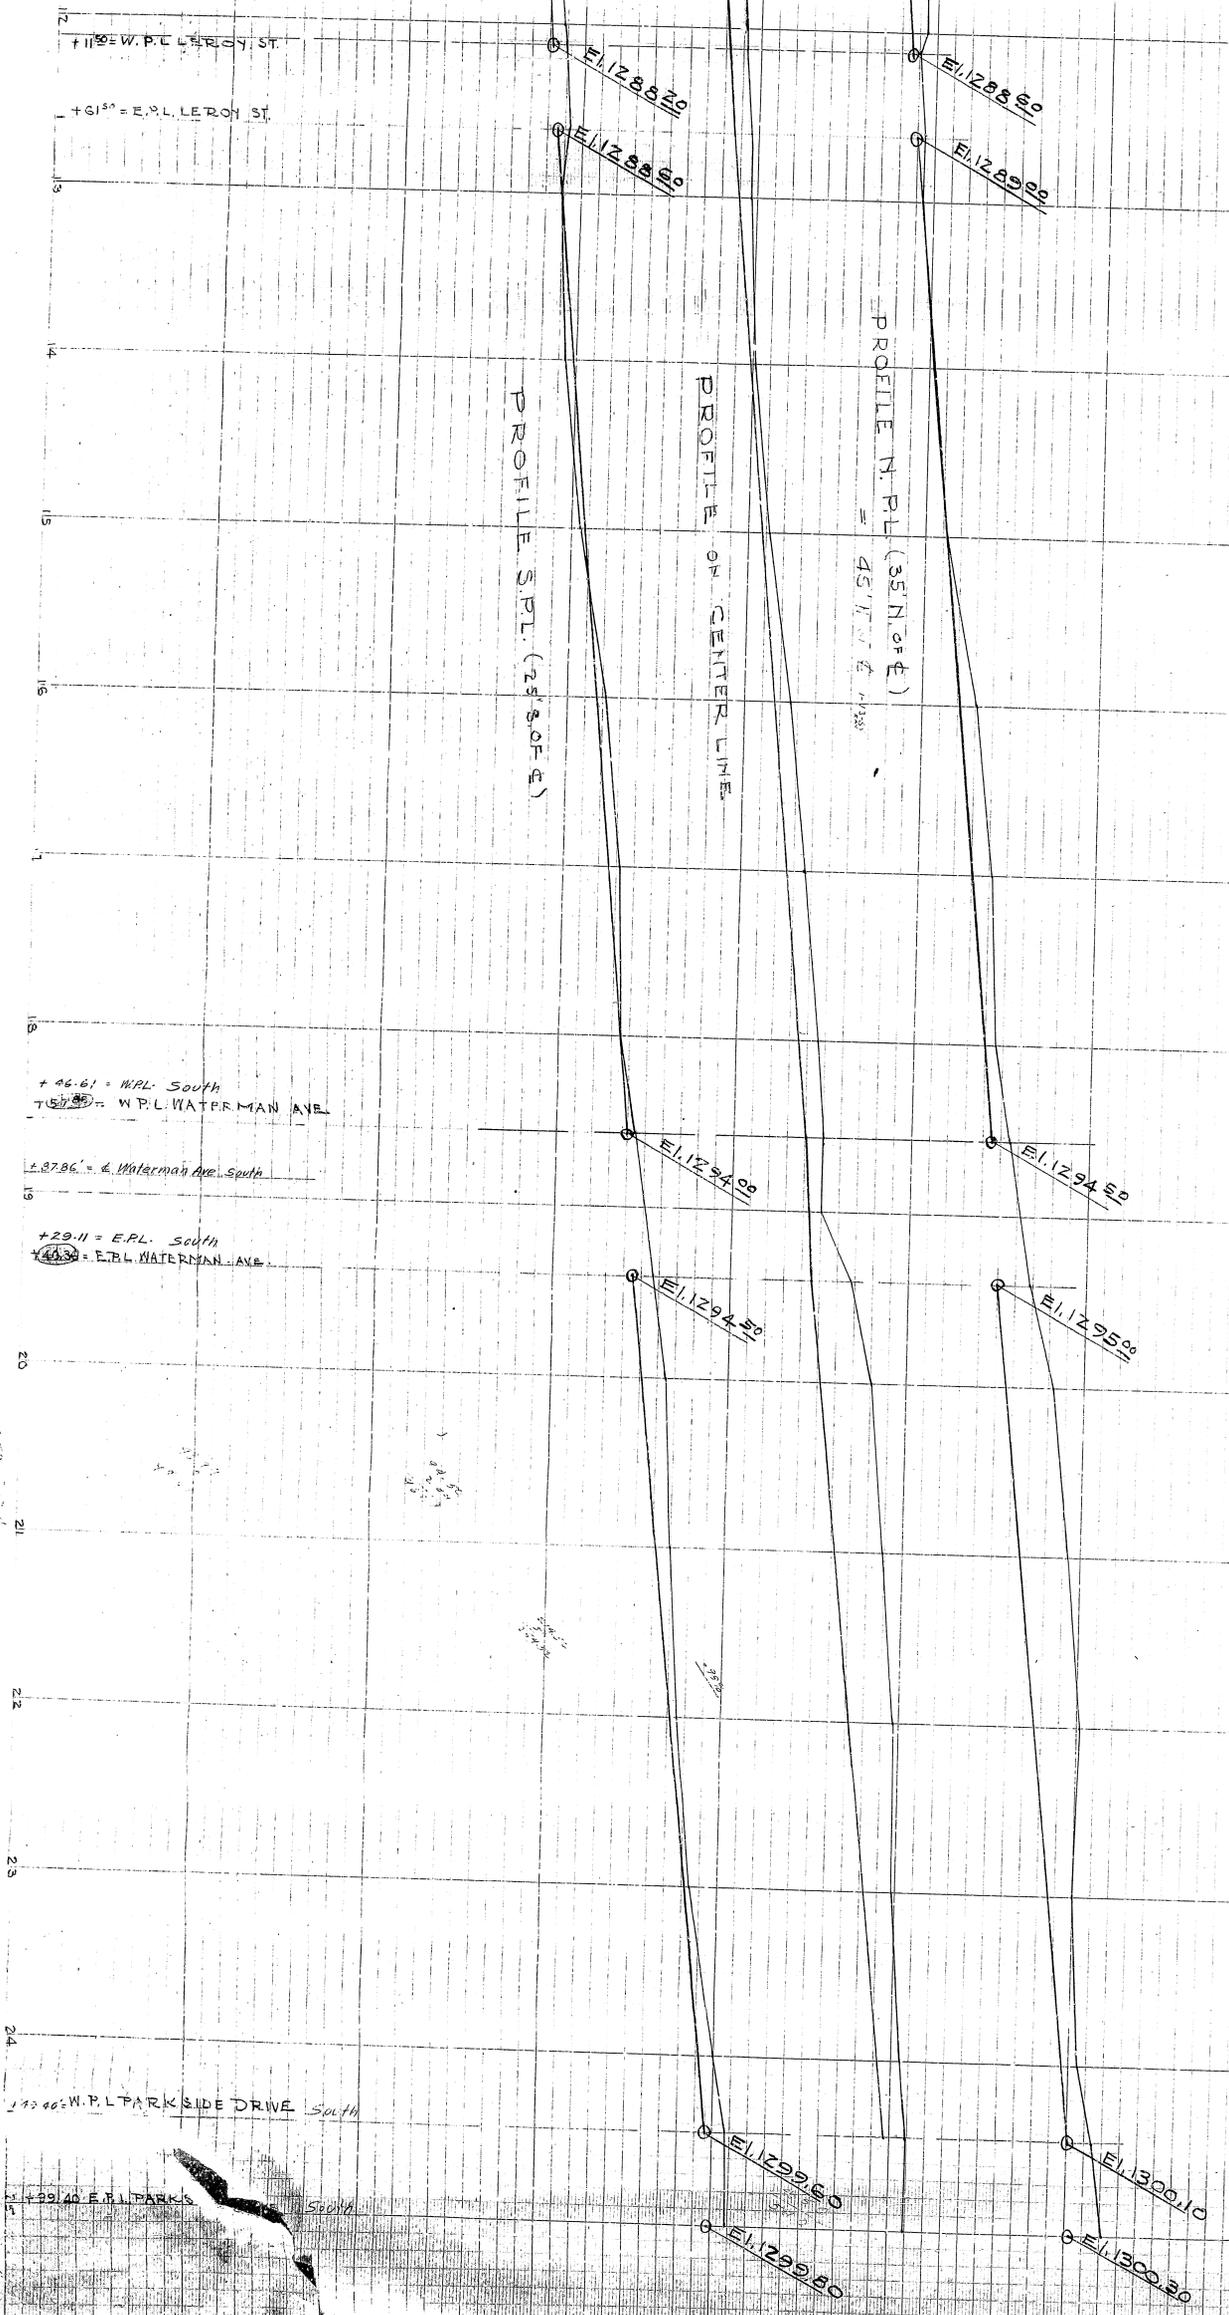

+11.00 = W.P.L. LEROY ST.

+46.61 = W.P.L. WATERMAN AVE.

+37.86 = WATERMAN AVE.

+29.11 = W.P.L. WATERMAN AVE.

+90.00 = W.P.L. PARKSIDE DRIVE

+99.40 = F.B. PARKS

PROFILE: 37TH ST  
FROM  
SIERRA WAY TO PARKSIDE DR.  
Feb. 1949. F.B. 151.

PROFILE N.P.L. (35' N. of E.)  
= 45' N. of E.P.W.

PROFILE ON CENTER LINE

PROFILE S.P.L. (25' S. of E.)

