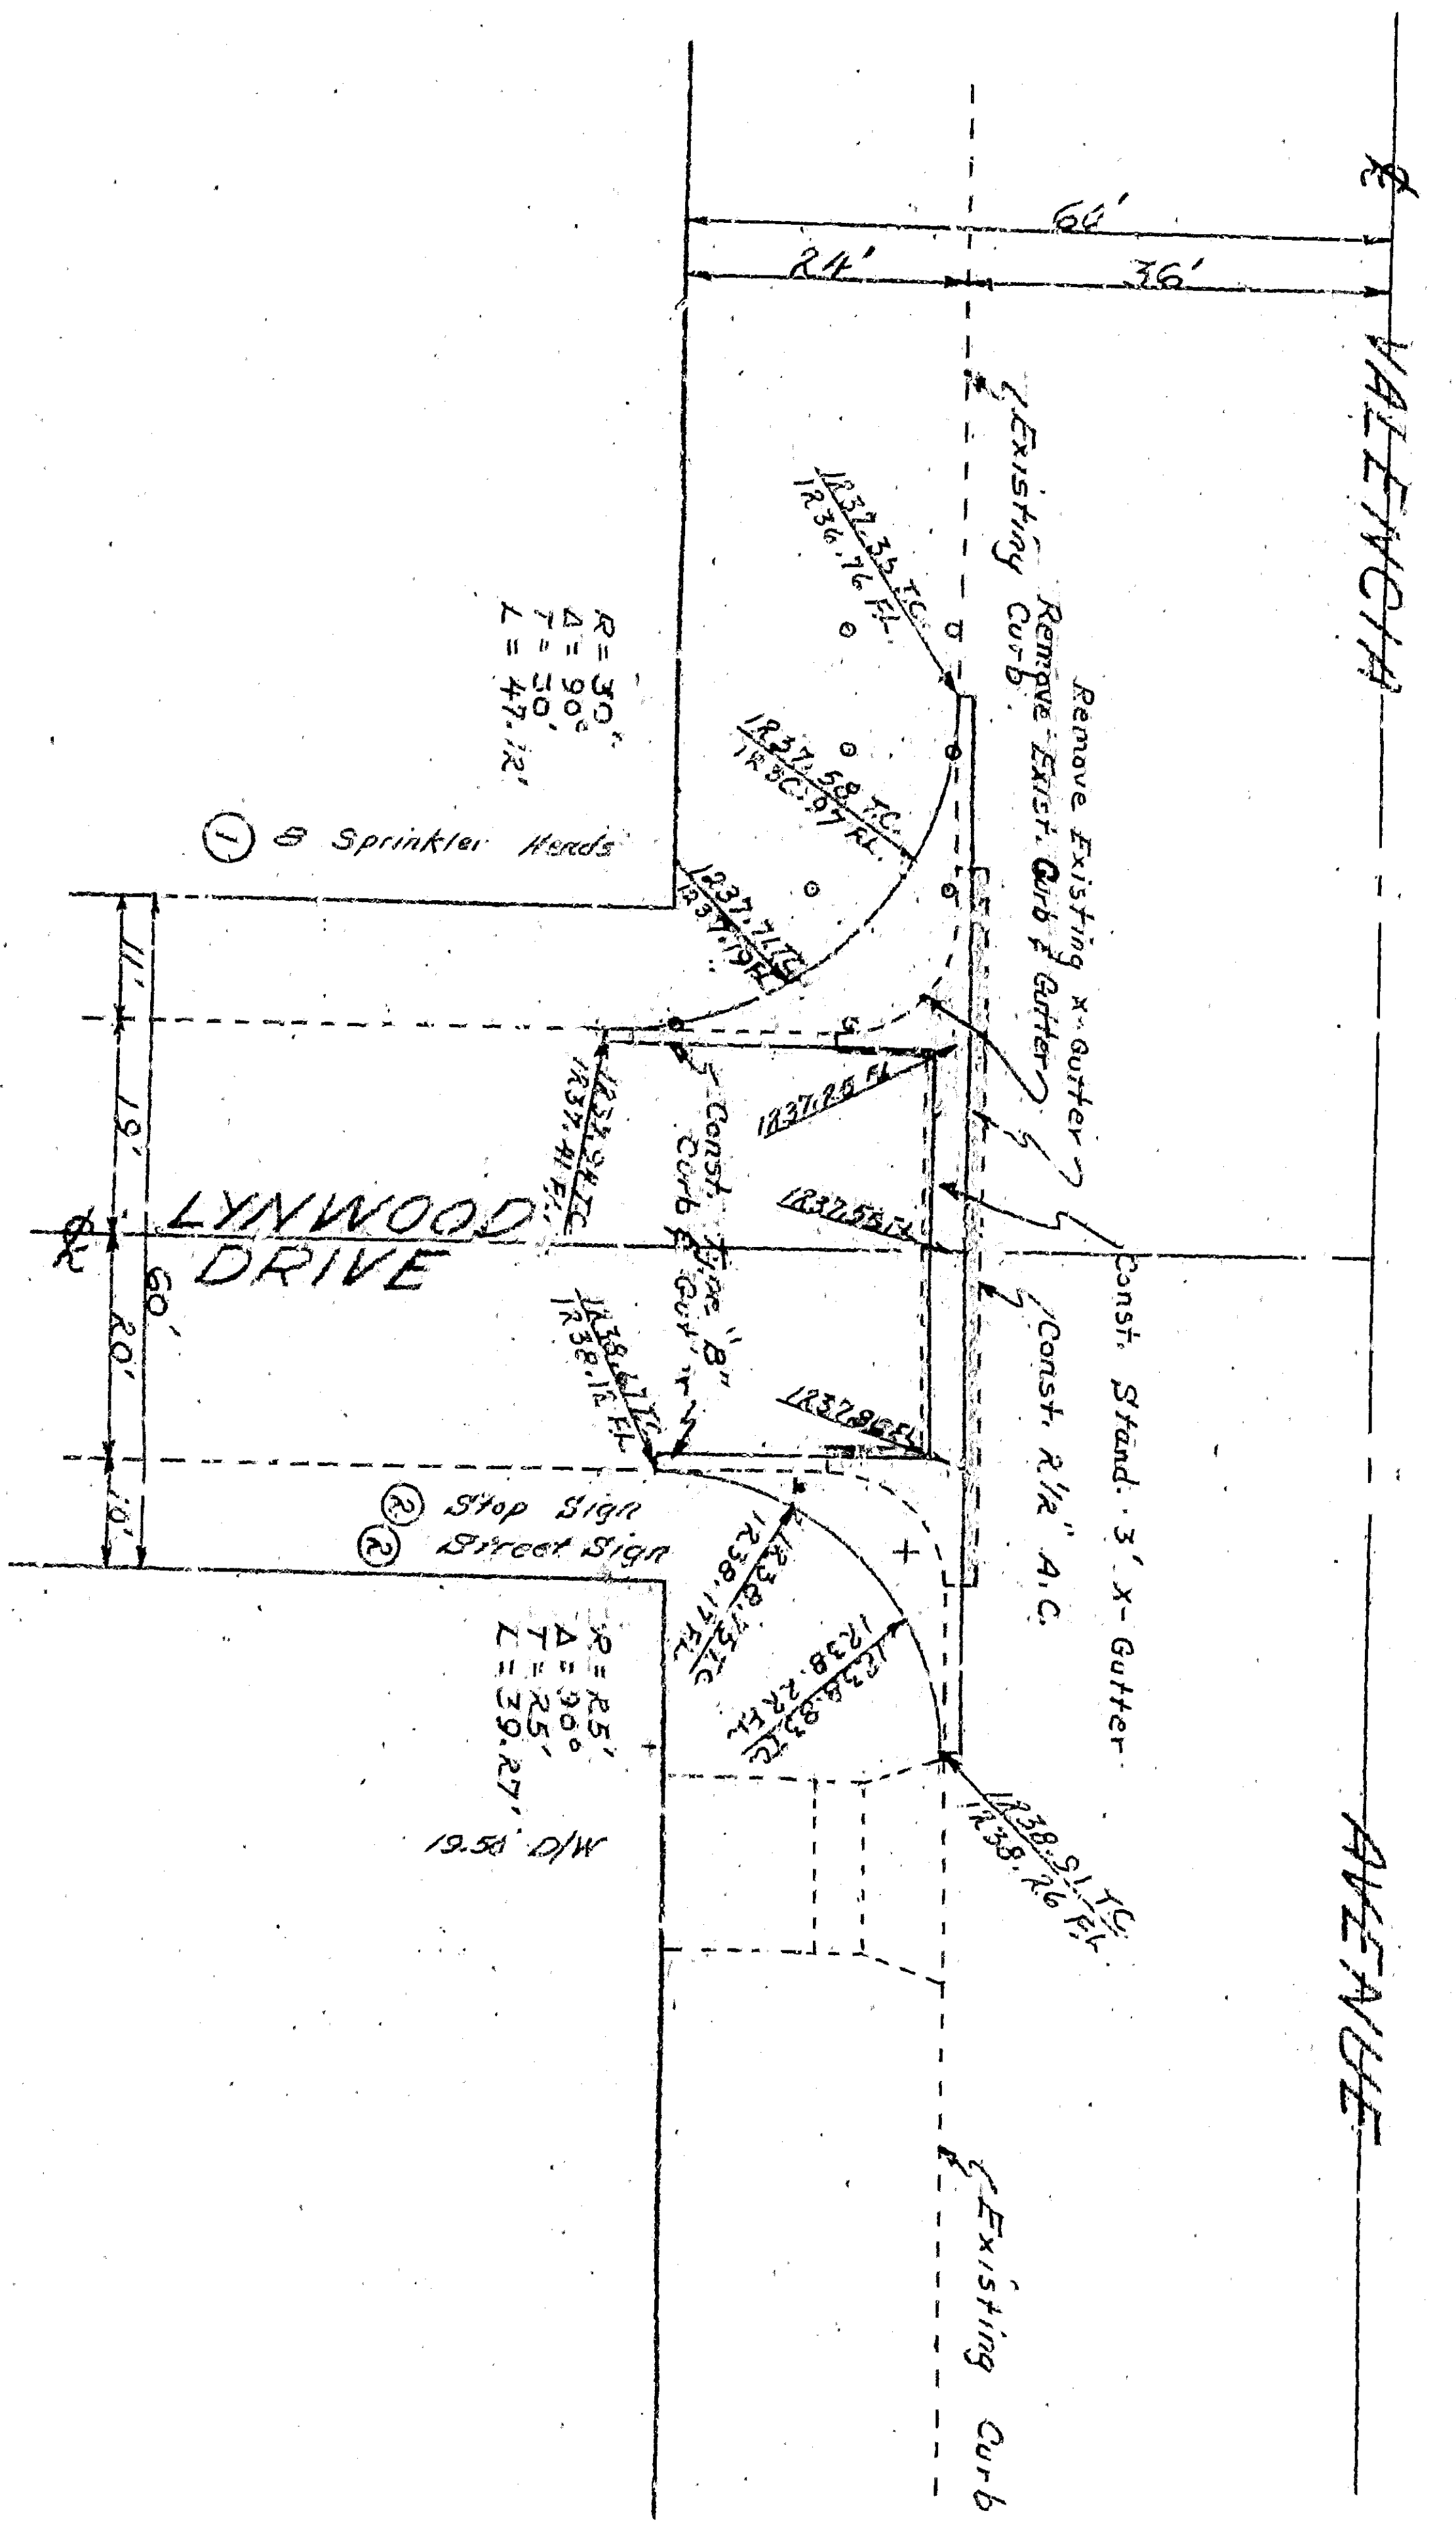

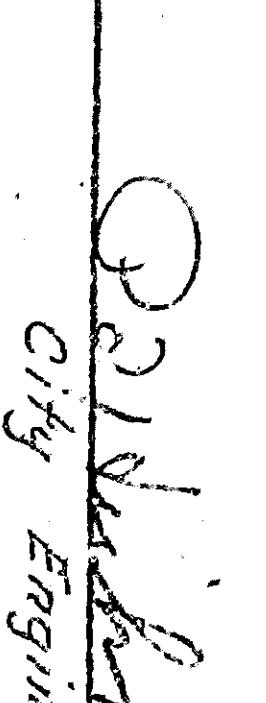


- GENERAL NOTES**
1. ① To be removed & deposited in adjacent property. Sprinklers to be plugged.
 2. ② To be removed & projected under this contact. Concrete same as original installation.




 PLAN
 Scale: 1" = 20'


 City Engineer

DRAWN BY HANI
 CHECKED BY [Signature]