

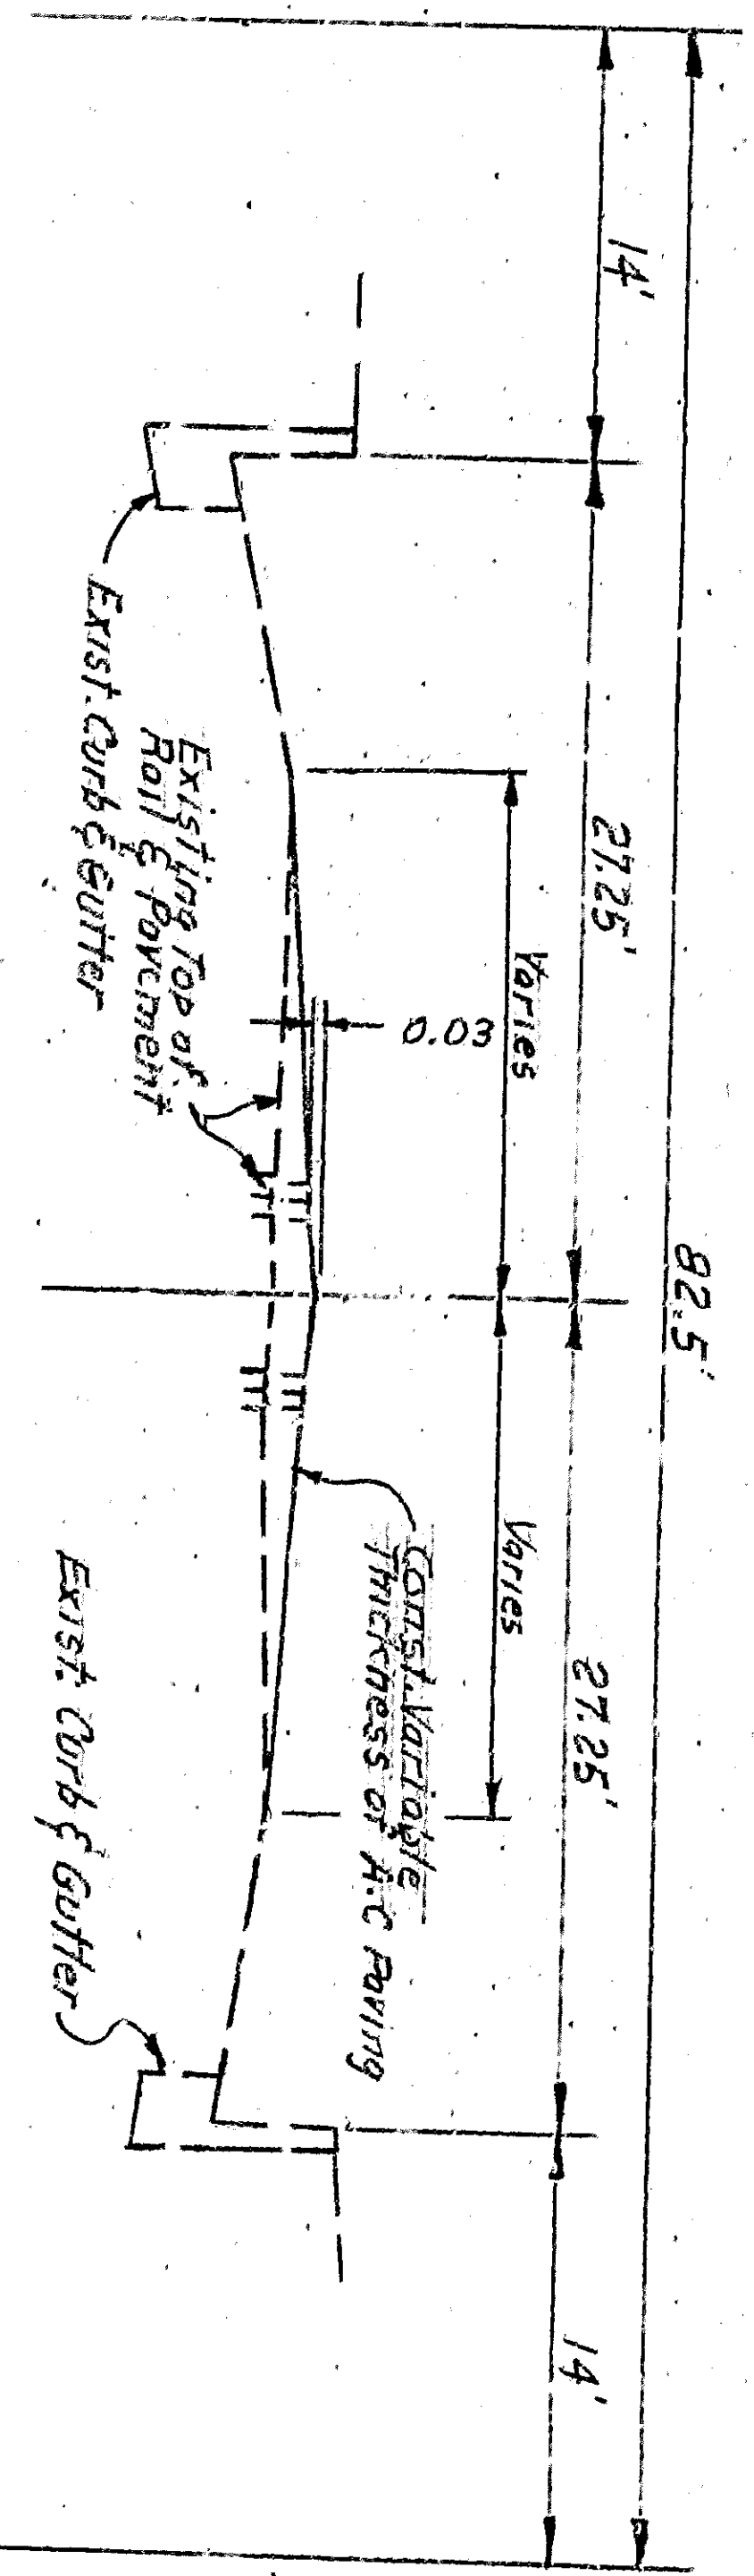


PROFILE SCALE  
 Horiz. 1"=40'  
 Vertical 1"=4'

 

TYPICAL CROSS SECTION  
 STA. 4+50.0 TO STA. 7+50  
 NO SCALE

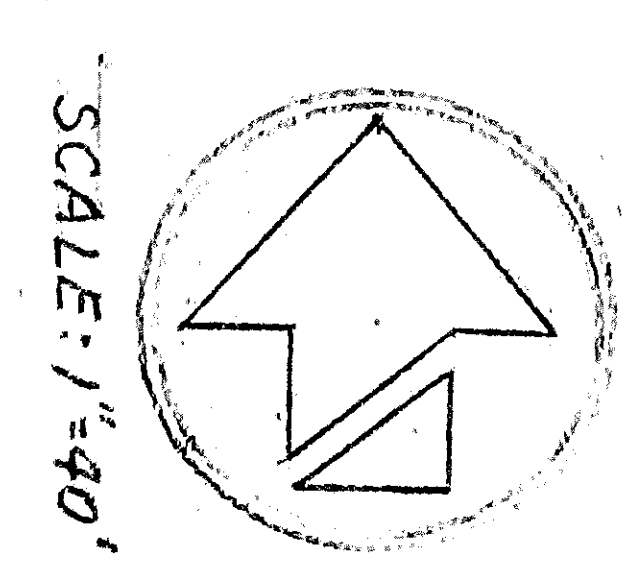