



GENERAL NOTES

1. All work embodied on these plans shall be done in conformity with applicable provisions of Standard Specifications No. 2271 of Standard Drawings No. 2321 on file in the office of the City Engineer.
2. Payment for all removals, earthwork, watering shall be included in prices paid for other contract items of work & no additional compensation will be allowed therefor.


PROFILE
Scale: Horiz. 1" = 40'
Vert. 1" = 4'

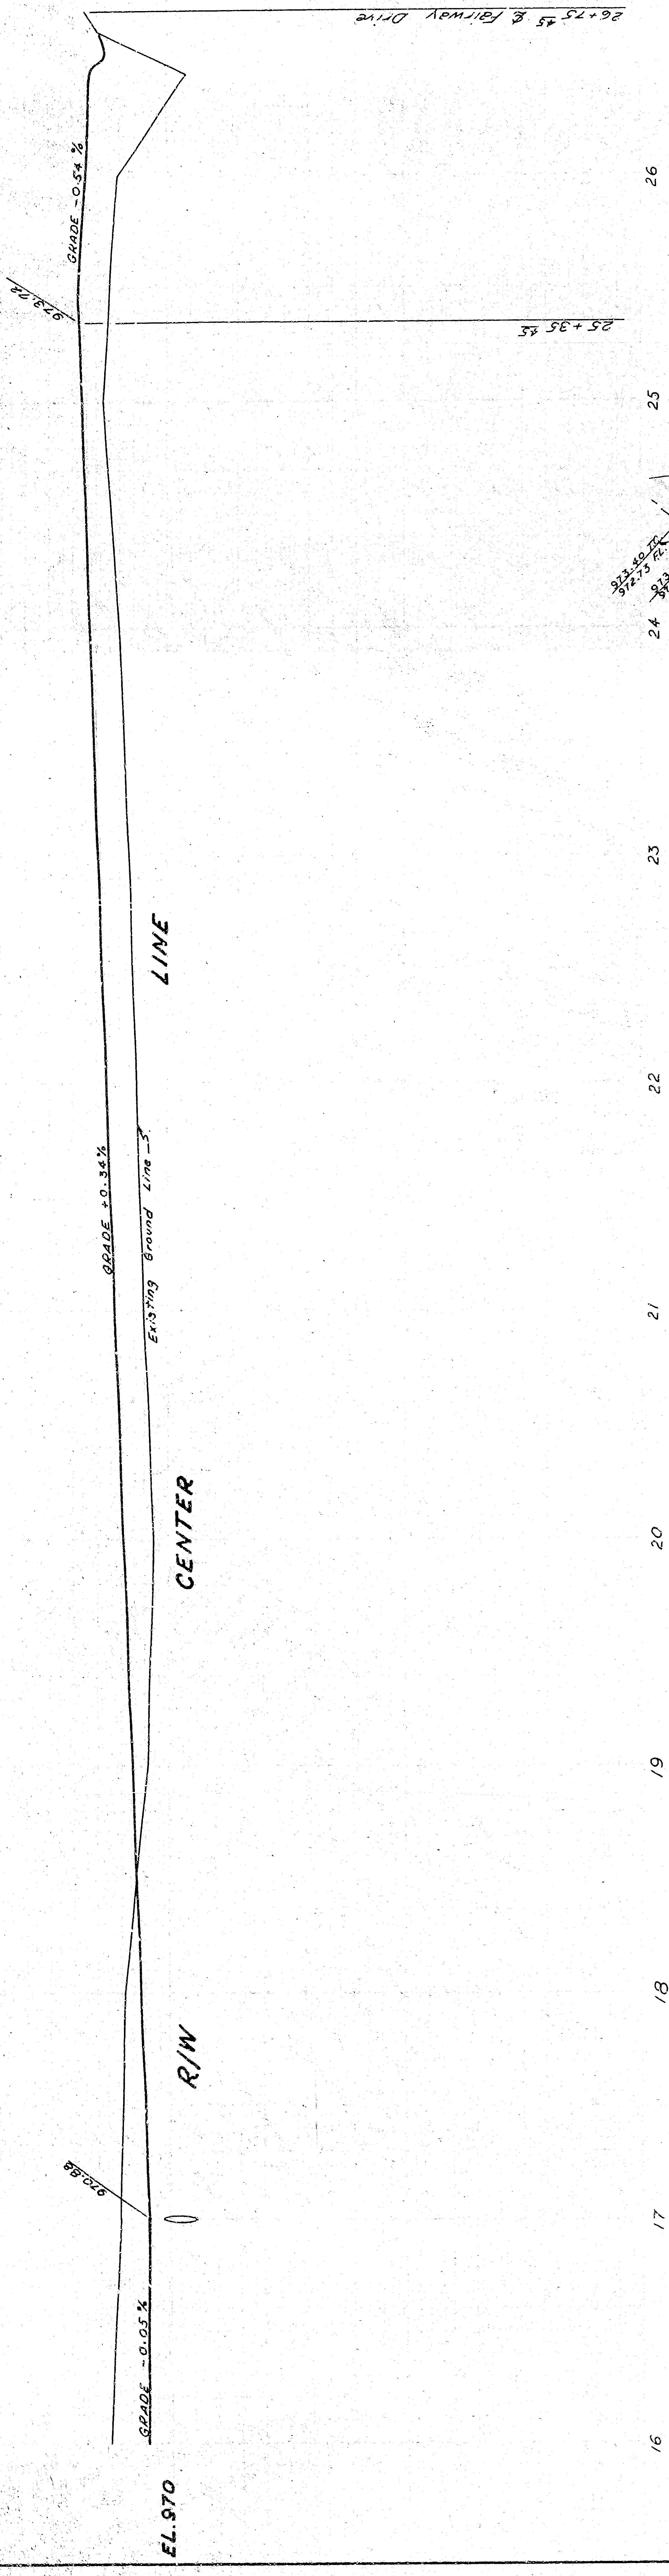

PLAN
Scale 1" = 40'

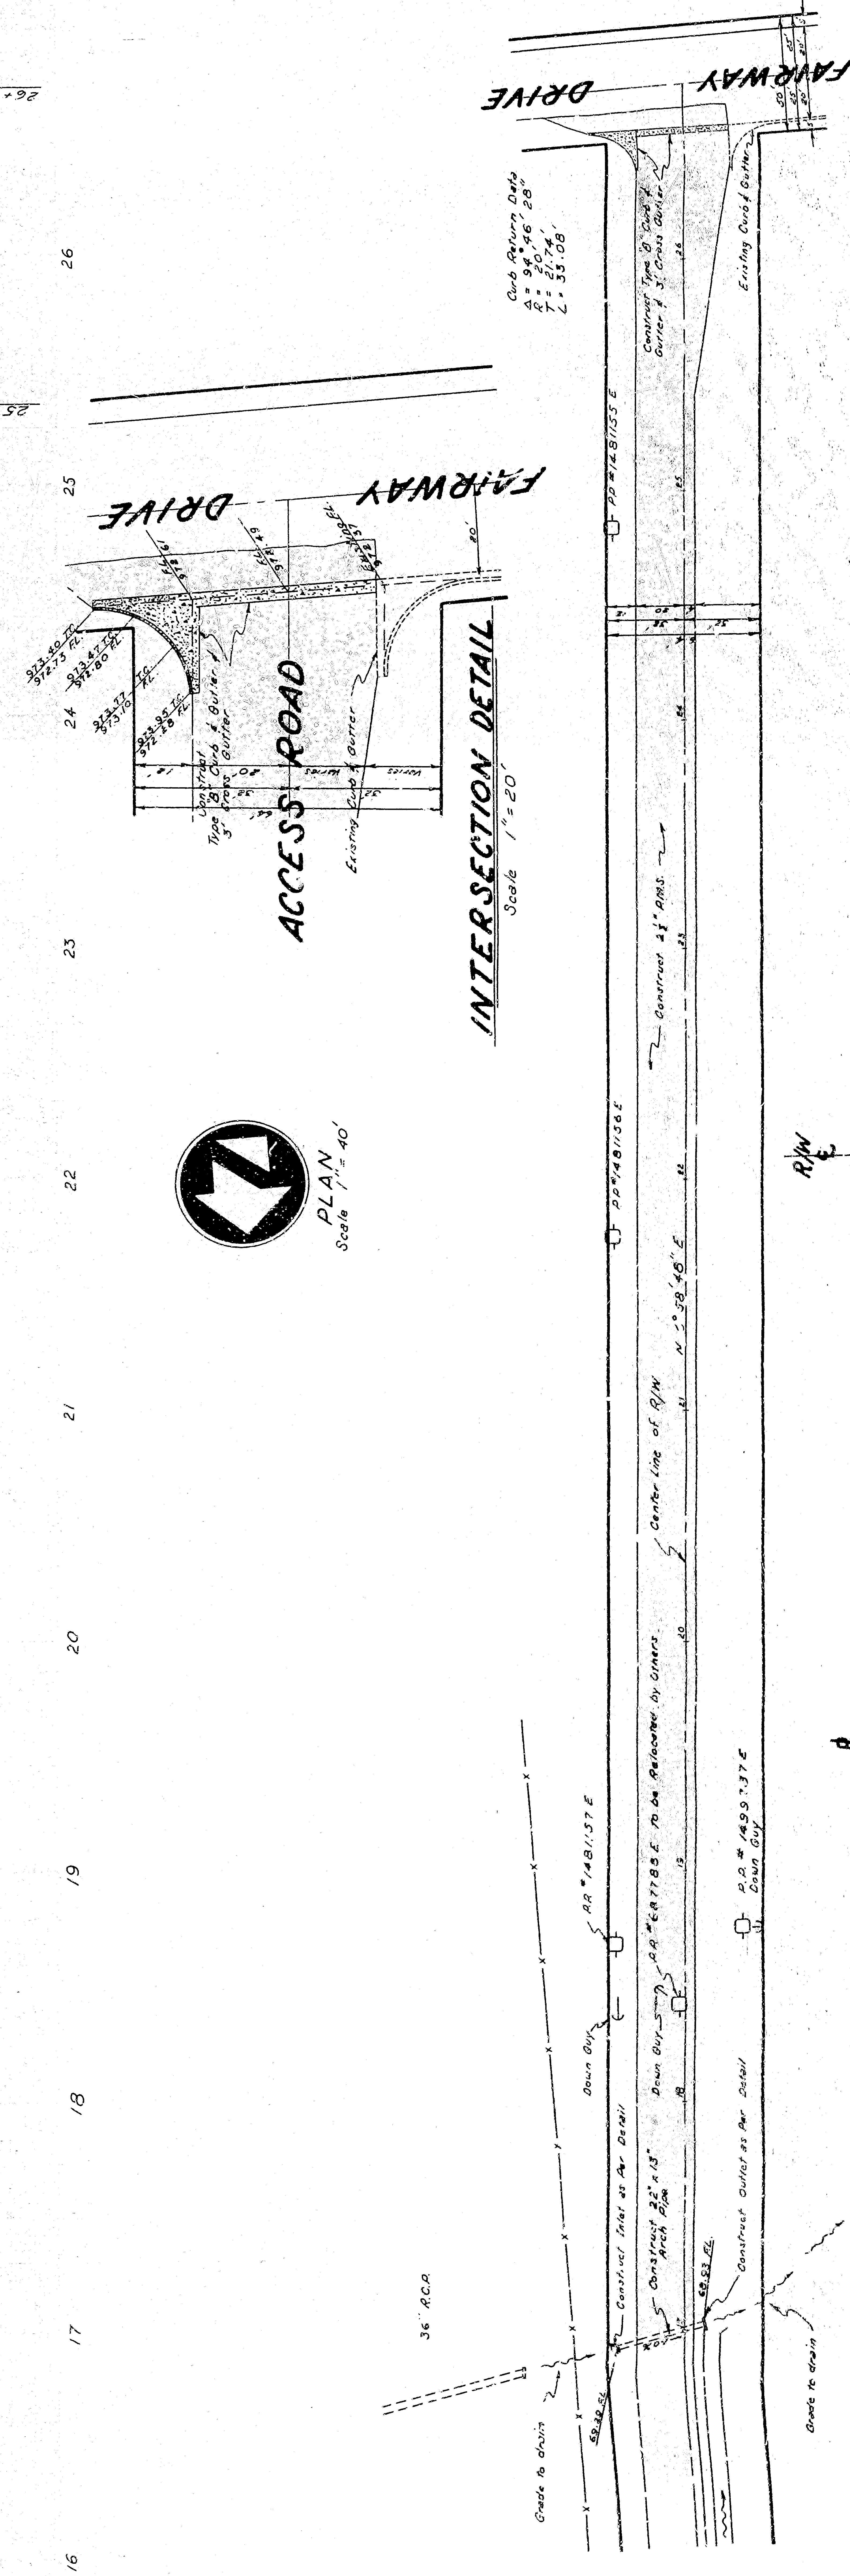

INTERSECTION DETAIL
Scale 1" = 20'

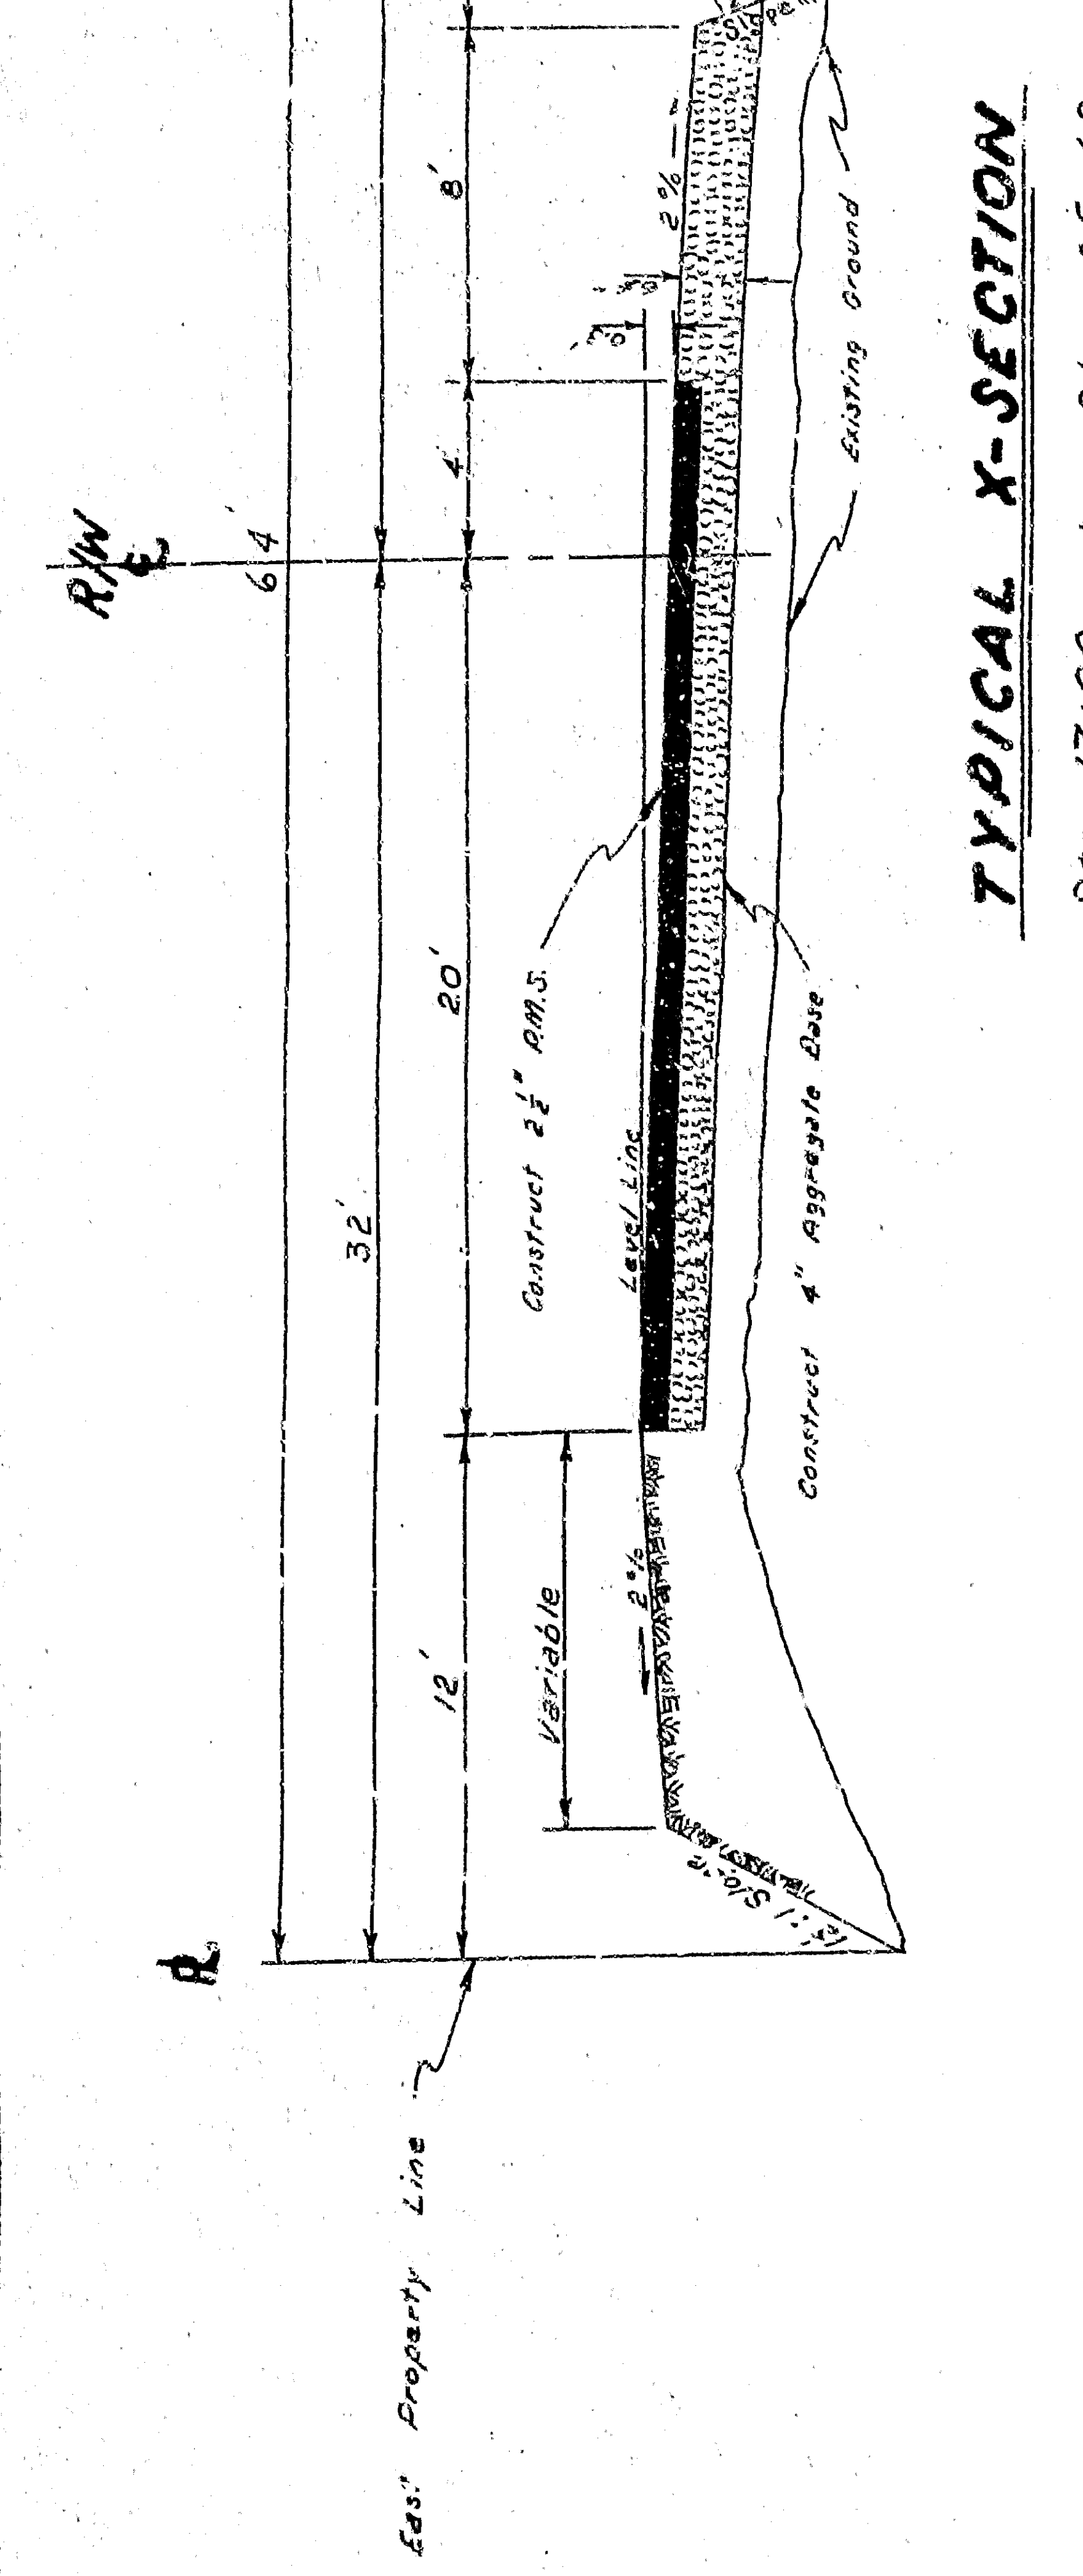

TYPICAL X-SECTION
Sta. 17+00 to Sta. 25+40
No. Scale

APPROVED	August 20, 1962
DRAWN BY	W. J. ...
CHECKED BY	Dean
RECOMMENDED	
DEPARTMENT OF ENGINEERING CITY OF SAN BERNARDINO	
ACCESS ROAD NORTH OF FAIRWAY DRIVE	
DRAWING NO. 3653	
REGISTERED CIVIL ENGINEER NO. 3653	
SHEET 2 OF 2	