
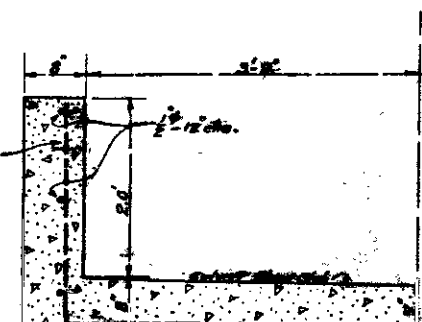
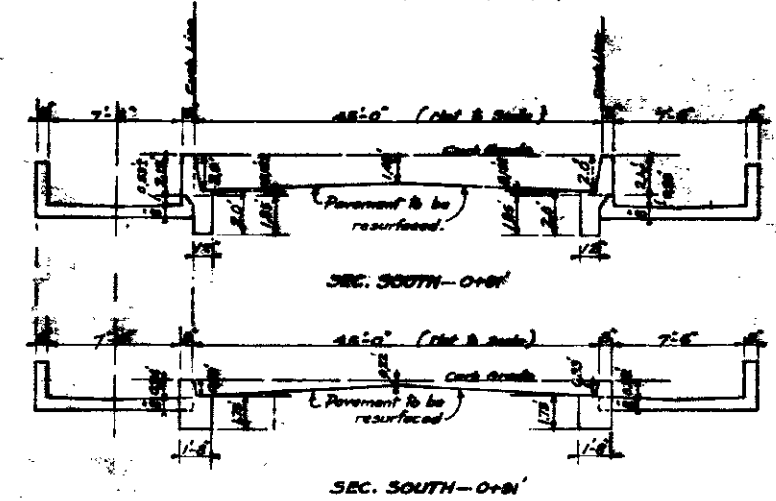
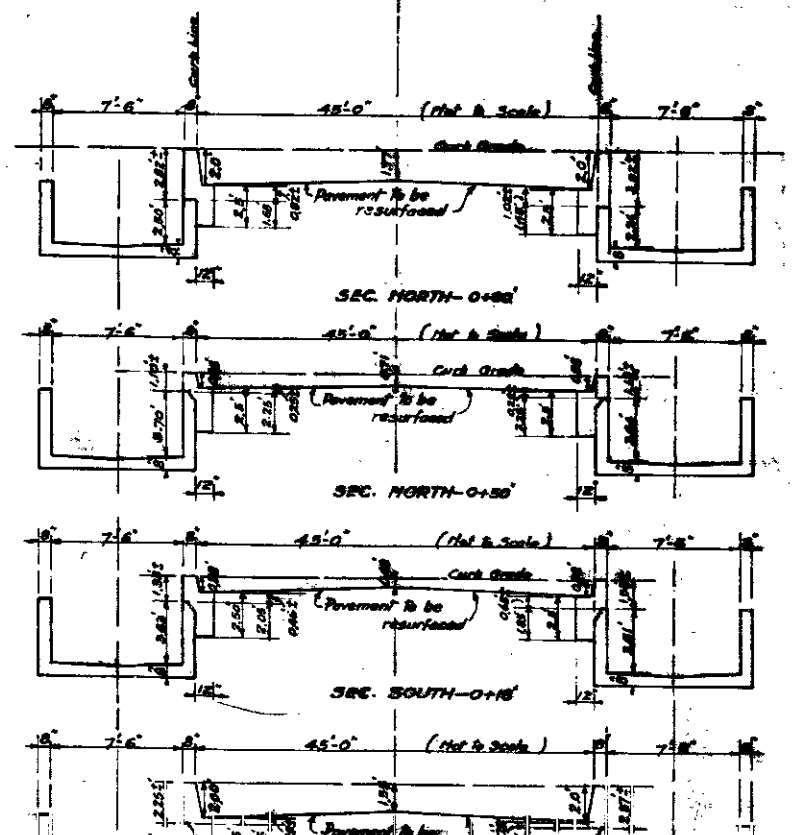
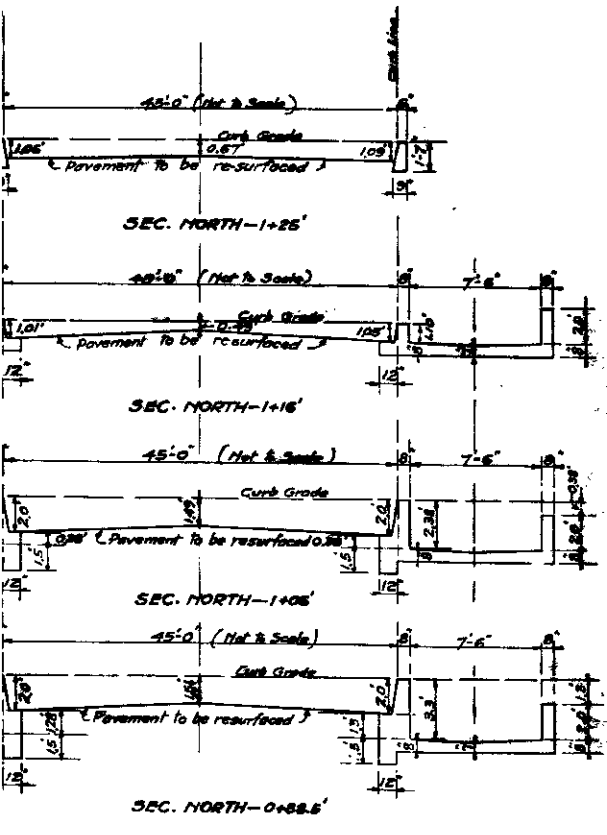
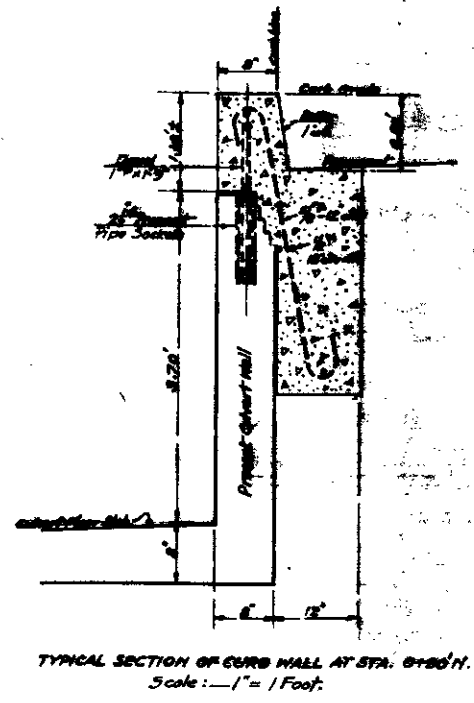
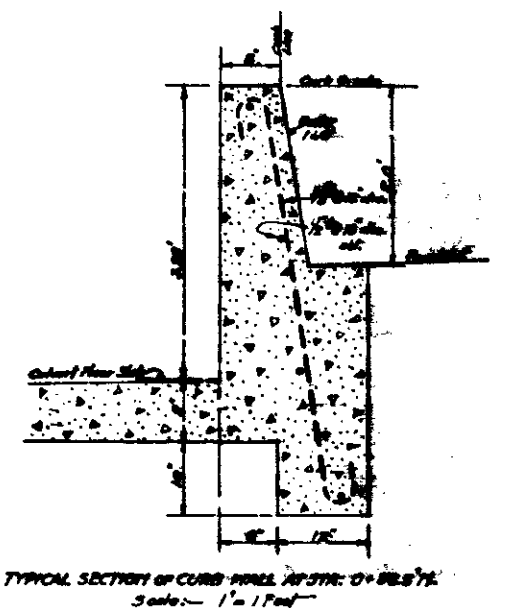
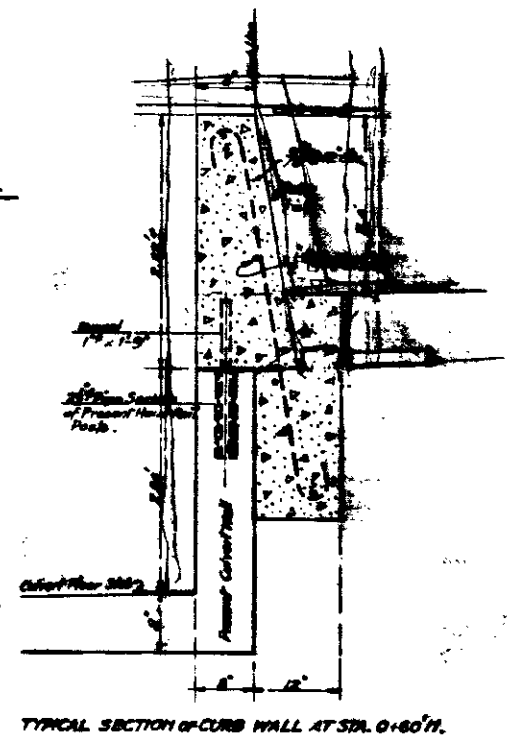
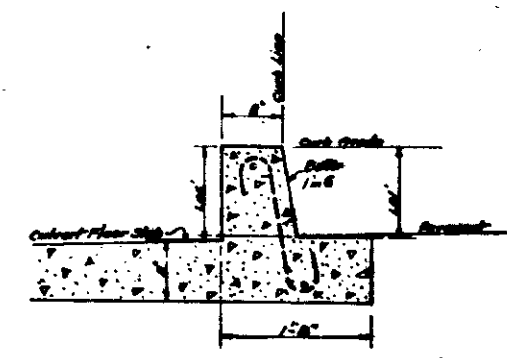


PLAN AND DETAILS
OF
PROPOSED IMPROVEMENTS
ROUTE 43
AT
SIERRA WAY AND THIRTIETH ST.
CITY OF SAN BERNARDINO

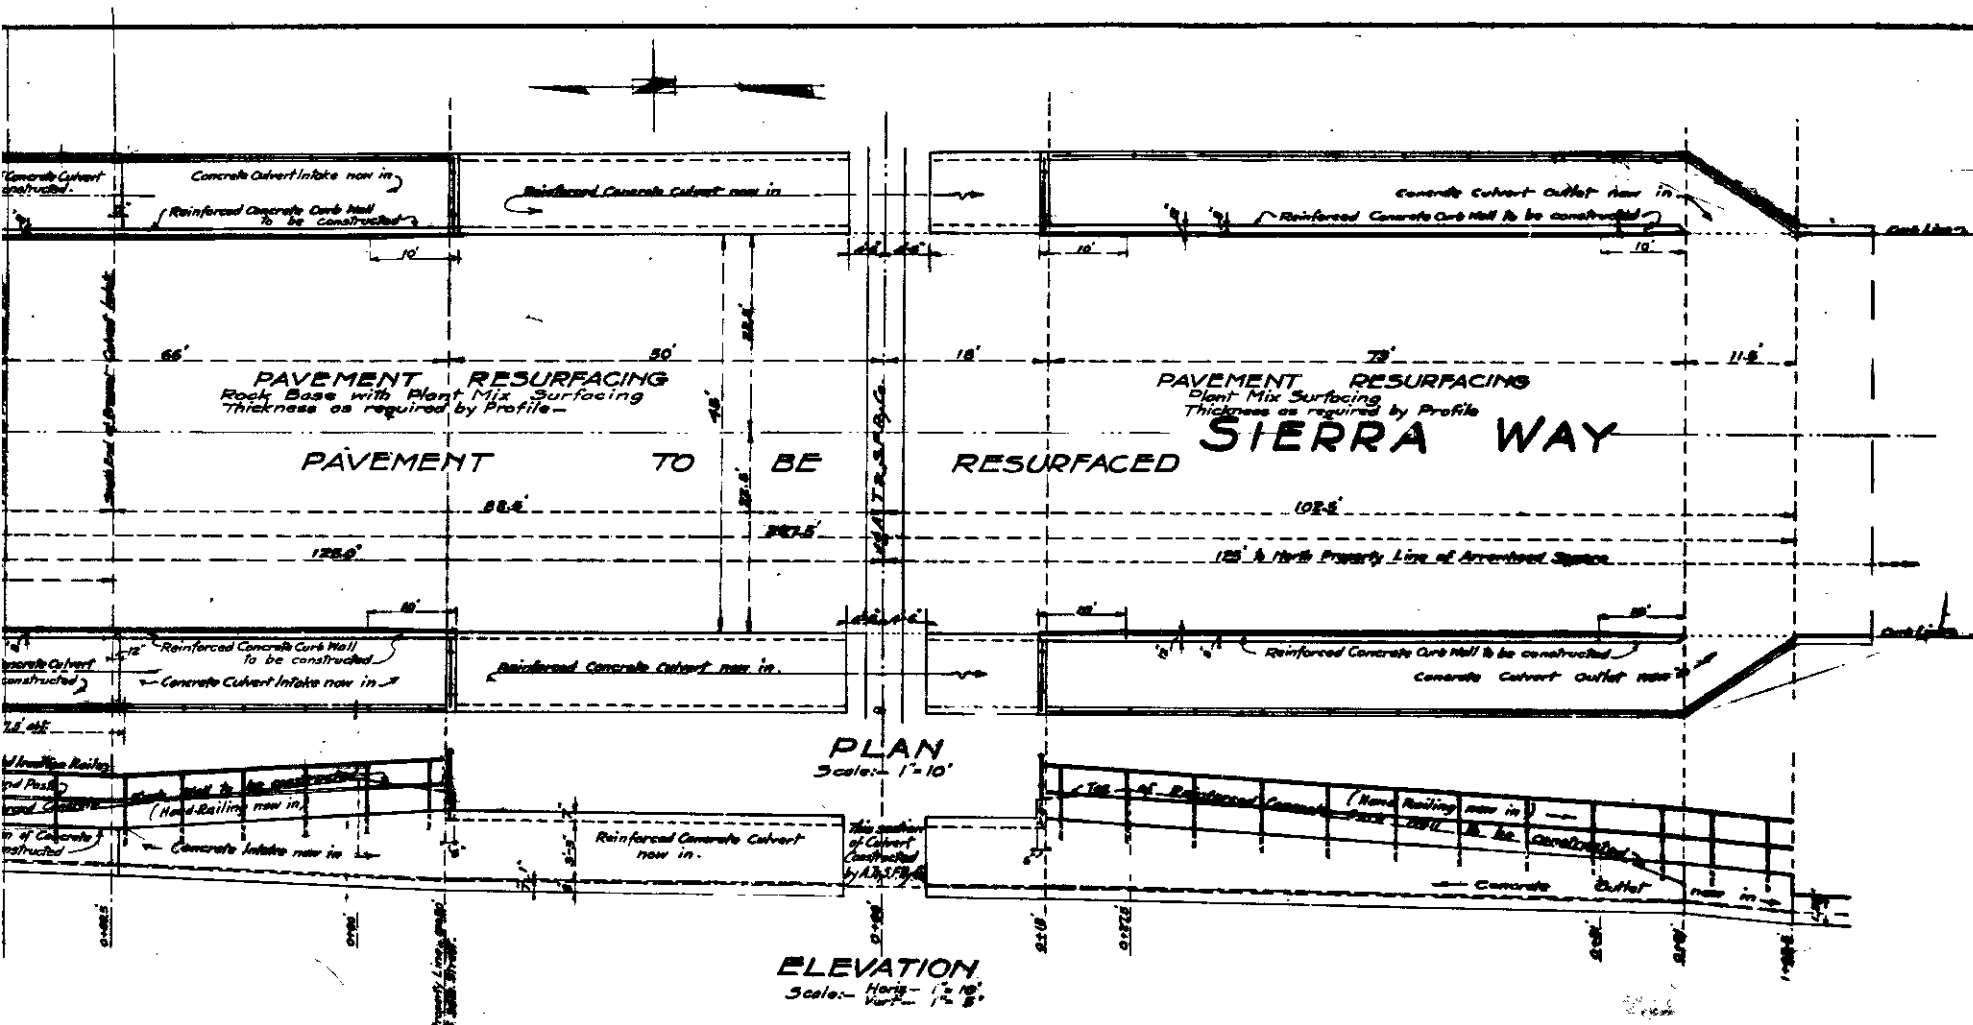

PLAN AND DETAILS
OF
PROPOSED IMPROVEMENTS
ROUTE 43
AT
SIERRA WAY AND THIRTIETH ST.
CITY OF SAN BERNARDINO