


SCALE - HORIZONTAL - 1" = 10 FEET -
 VERTICAL - 1" = 1 FOOT -

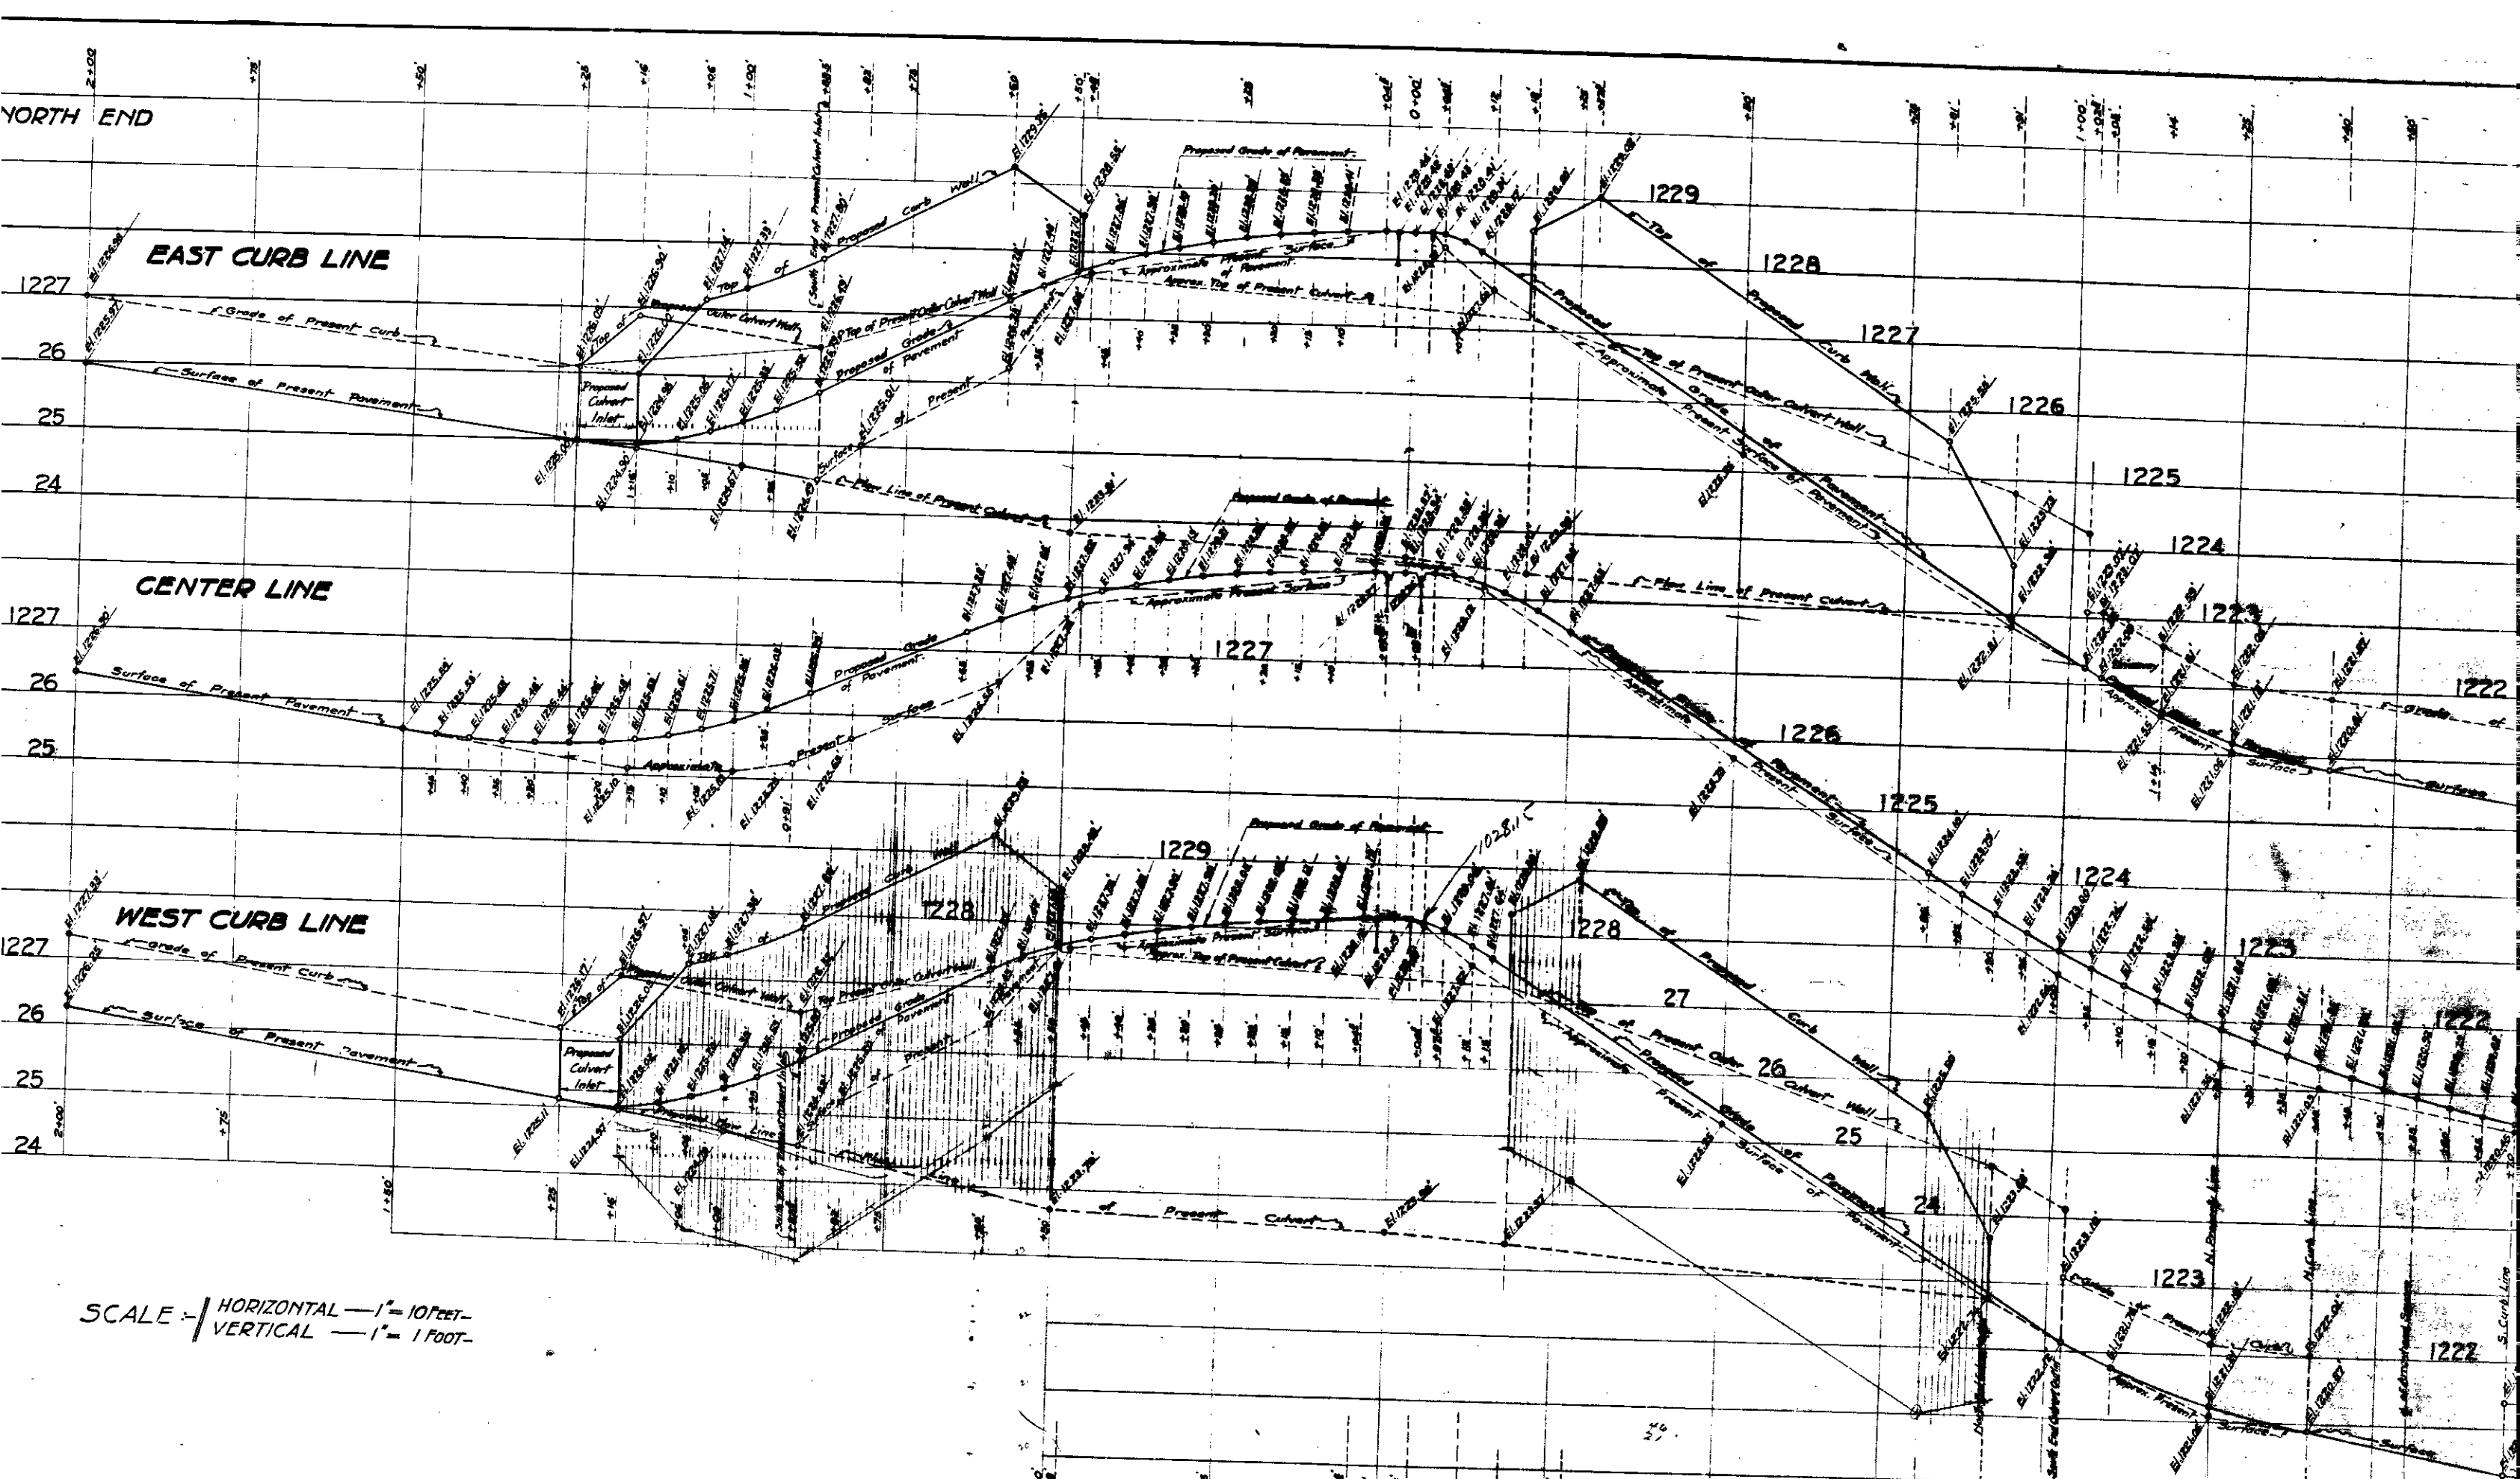

SCALE - HORIZONTAL - 1" = 10 FEET -
 VERTICAL - 1" = 1 FOOT -