



PLAN OF SIDEWALK AND CURB
ON
EAST SIDE F STREET
FROM
EIGHT TO TENTH STREET
Scale 1 in. = 30 FT.

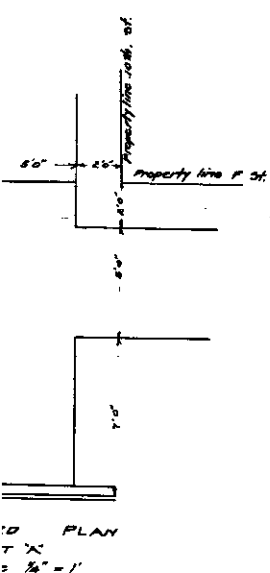

No. 55
PLAN and SECTION
OF
SIDEWALK and CURB
ON
F STREET
BETWEEN 8 & 10 STS.

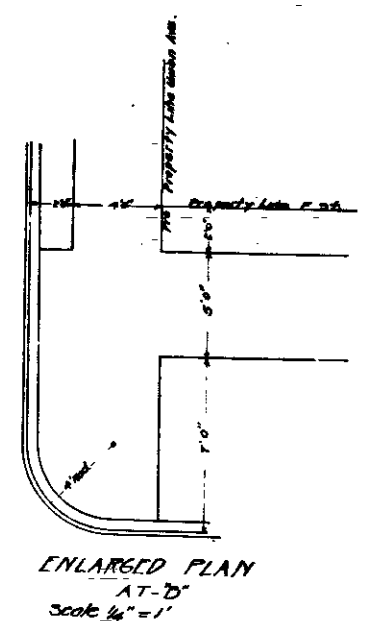


ENLARGED PLAN
AT A-B
Scale 1/4" = 1'


ABBREVIATIONS.
The mark "1" signifies feet or feet.
The mark "1/2" signifies inches or inch.
No. signifies number.
= signifies equals.
concrete in section shown thus
sidewalk to be constructed shown colored green
curb to be constructed shown colored orange.




ENLARGED SECTION
OF
SIDEWALK AND CURB
AT A-B
Scale 1/2" = 2 FT.

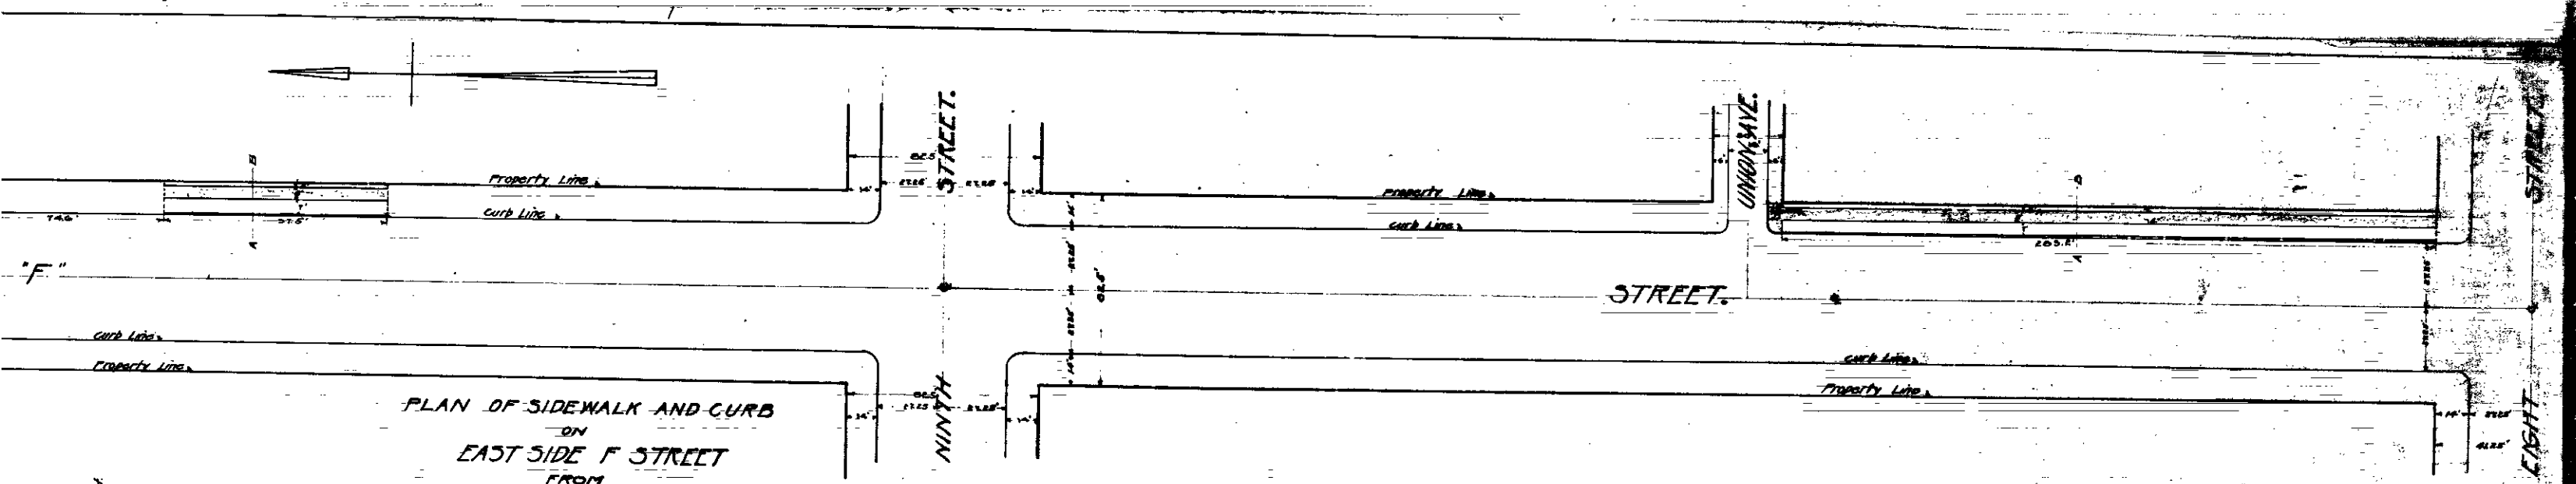

PLAN OF SIDEWALK AND CURB
ON
EAST SIDE F STREET
FROM
EIGHT TO TENTH STREET
Scale 1 in. = 30 FT.

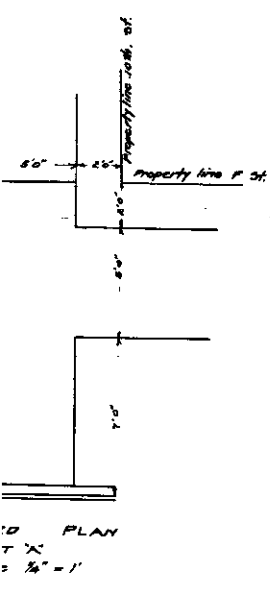

No. 55
PLAN and SECTION
OF
SIDEWALK and CURB
ON
F STREET
BETWEEN 8 & 10 STS.

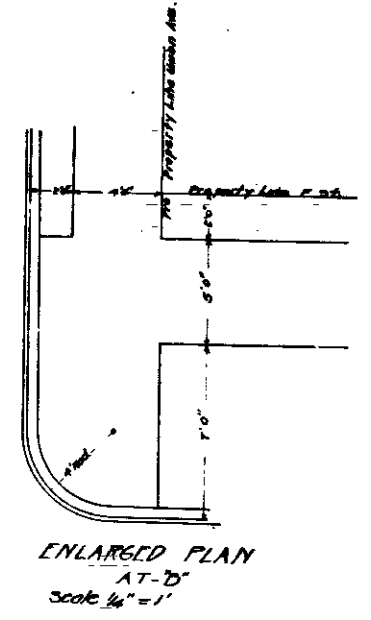

ABBREVIATIONS.
The mark "—" signifies feet or inch.
The mark "x" signifies inches or inch.
No. signifies number.
= signifies equals.
concrete in section shown thus
sidewalk to be constructed shown colored green
curb to be constructed shown colored orange.

