


1/2" =
 BASE LINE & STREET
 1/2" = 100'

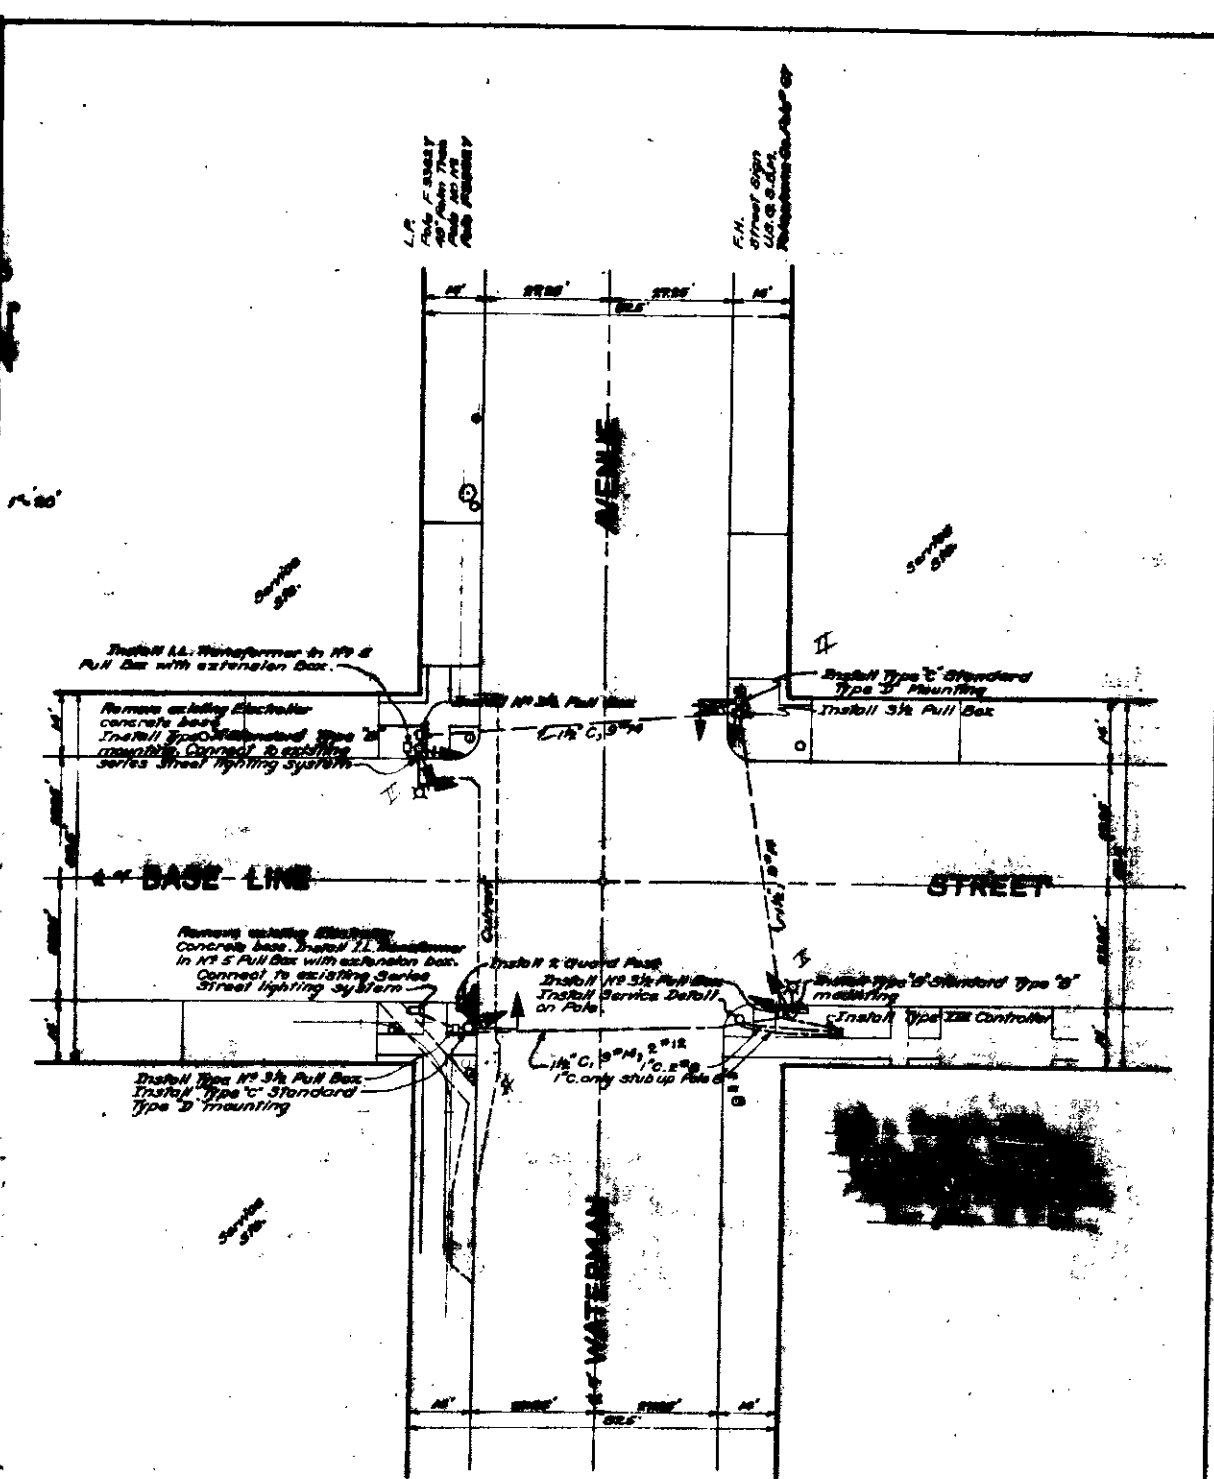

ACTING CITY ENGINEER
 CIVIL ENGR. CERT. NO. 3162