






CROSS SECTION OF PAVEMENT AT A-A

PLANS NO 482
 FOR THE IMPROVEMENT OF
TENTH STREET
 FROM THE EAST LINE OF A STREET TO THE WEST LINE OF WATERMAN AVENUE
 CITY OF SAN BERNARDINO

Sept. 1882

Scale 1" = 40'

C.E. Johnson
 City Engineer

PLAN




BLACK LINES SHOW PRESENT SURFACE
 RED LINES AND FIGURES SHOW ESTABLISHED GRADE

PROFILE

STREET

STREET

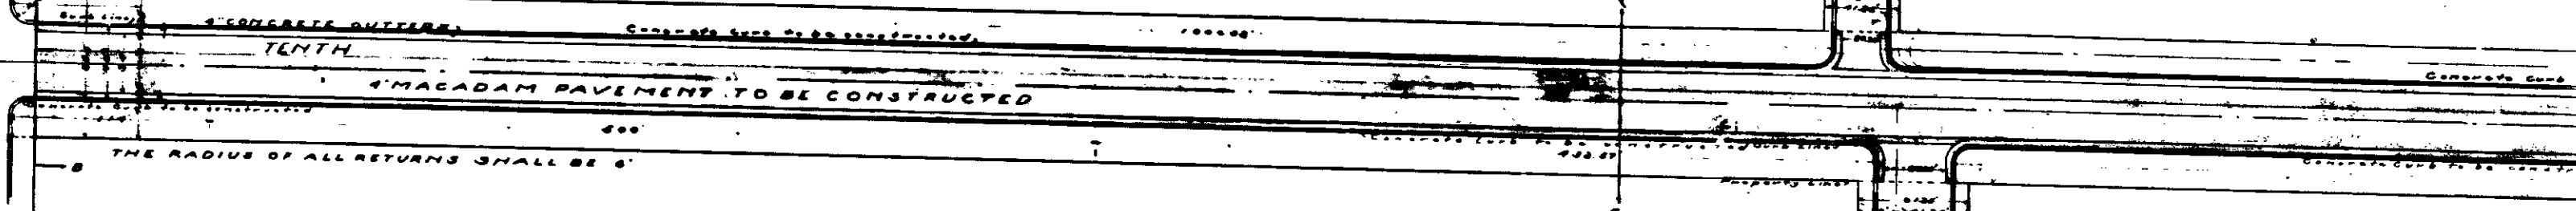









PLAN

CROSS

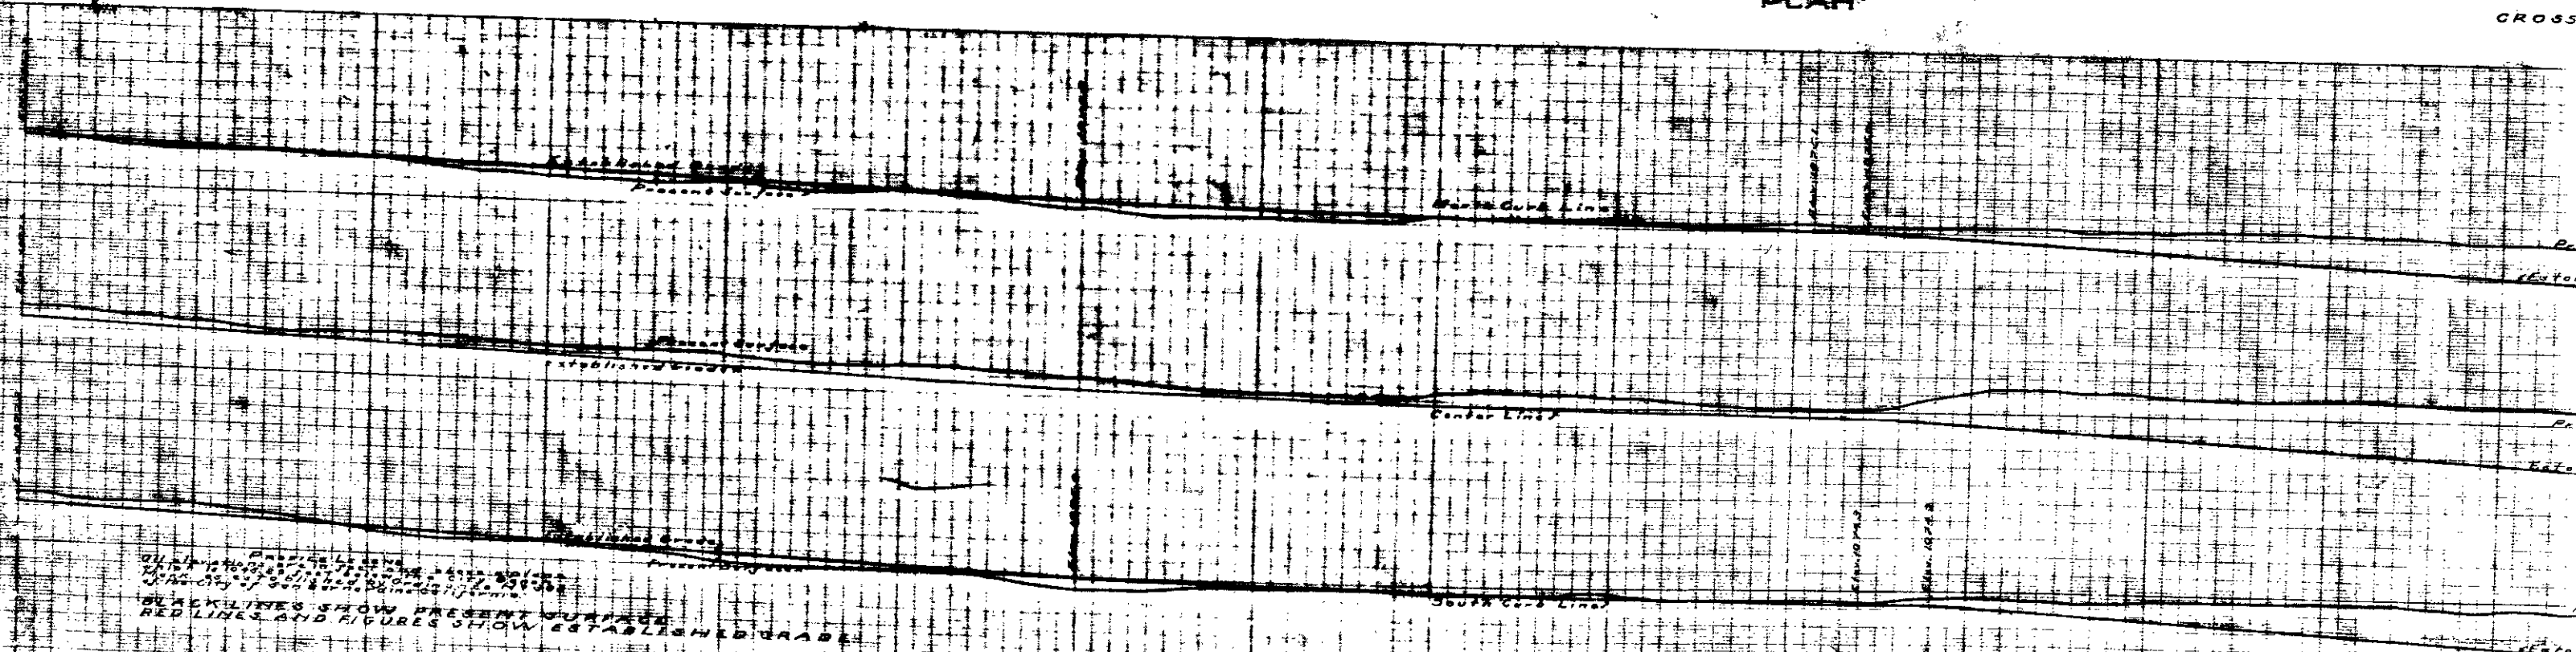

PROFILE