


PLAN NO 703-A
FOR IMPROVEMENT
OF
VALLEY STREET
BETWEEN
E Street and a Point 300 East of the East Property Line of E Street
CITY OF SAN BERNARDINO
May 21st 1928
C.E. Johnson
City Engineer
Scale 1" = 40'

Legend
 1/2" = means center marking
 1/4" = means foot marking
 1/8" = means street
 1/16" = means marking
 1/32" = means center line
 1/64" = means line
 1/128" = means line
 Concrete pavement to be constructed shows this
 Concrete pavement in section shows this
 Concrete curbs to be constructed shows this
 Concrete curbs in section shows this

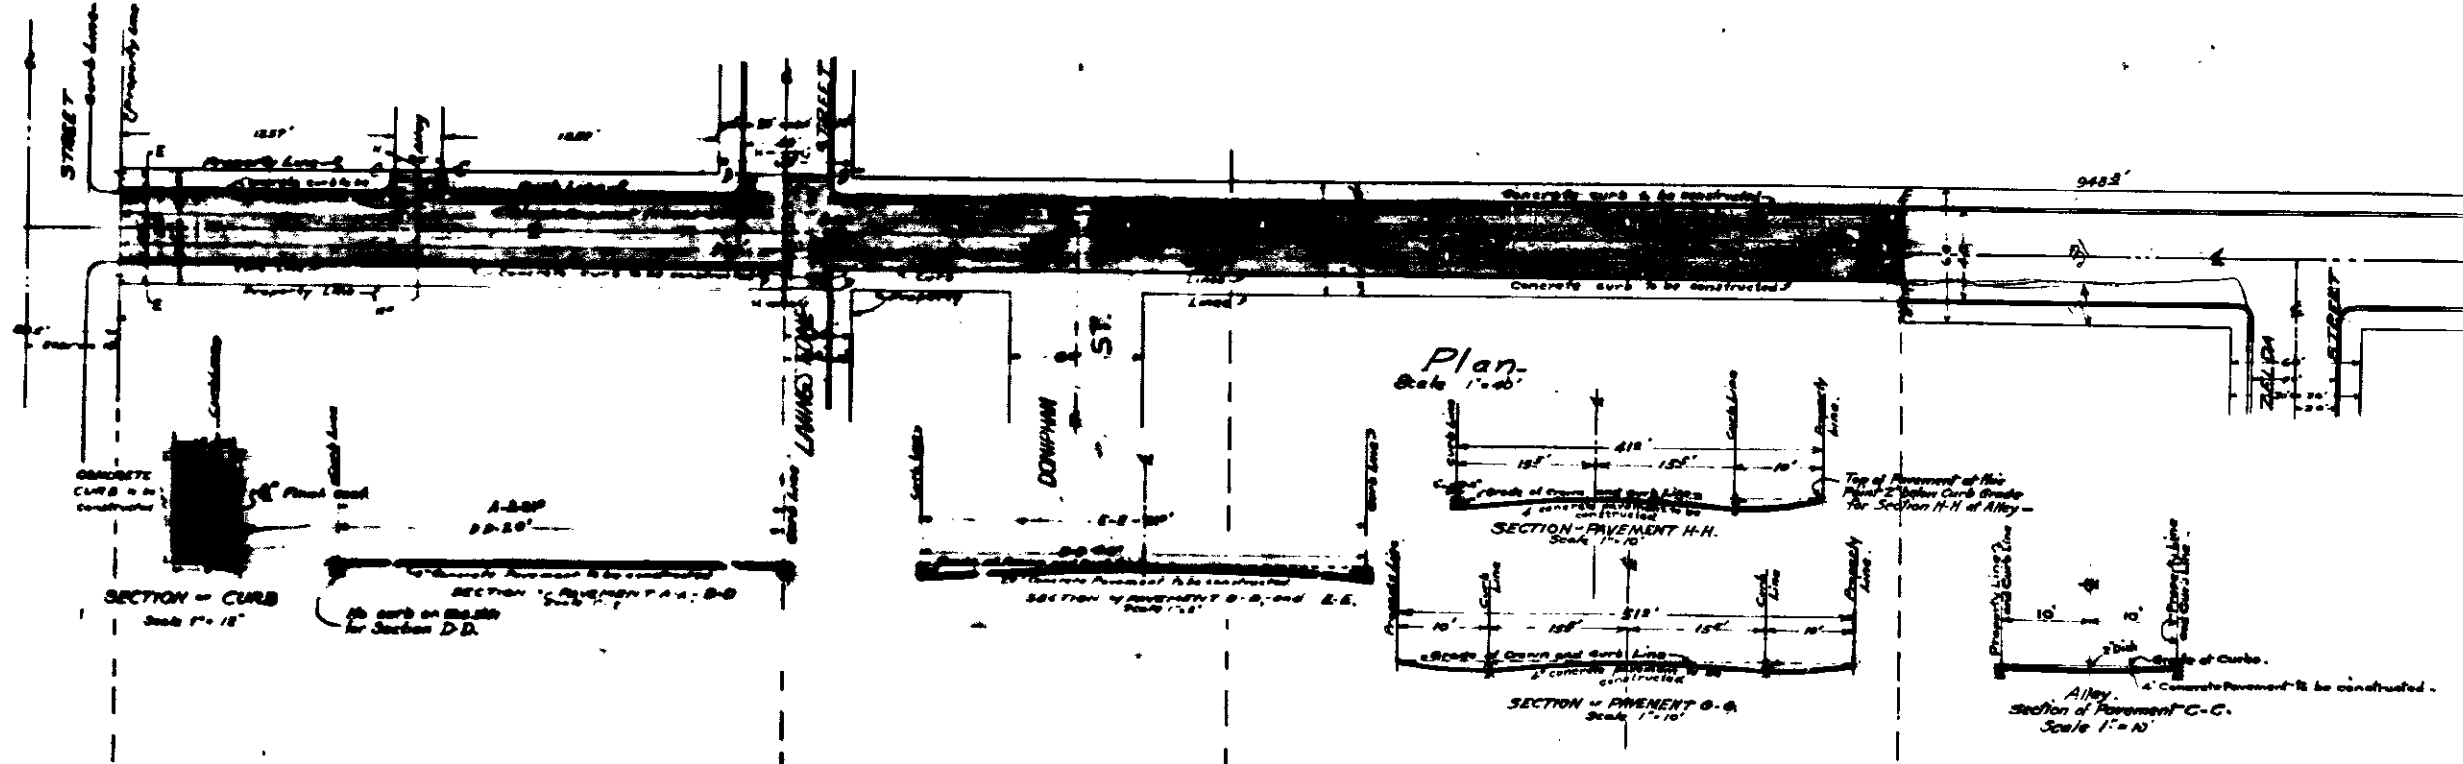

San Bernardino City Title to Valley Street.
 Dedicated as a part of:
 1. Papers a subdivision of Lots 1-10-3-4-5
 14-15-16-17 of Block 10 Rancho San Bernardino,
 Records of San Bernardino County, Book 17, Page 8.
 2. F.D. Hall's Subdivision of Lots 14-15-16-17-18
 Block 10 Rancho San Bernardino, Records of
 San Bernardino County Book 6, Page 45.
 3. Sunny Side Addition, Records of San
 Bernardino County Book 1, Page 35.

Note:
 There is no variation from standard 10000
 of roadway or sidewalks of Street to be improved
 and shown hereon.

San Bernardino City Title to Danphan Street dedicated as
 a part of Sunny Side Addition, Records of San Bernardino
 County Book 1, Page 35.

San Bernardino City Title to Livingstone Street shown
 of Valley Street by deed registered under Certificate
 No. 556 pursuant to the provisions of the Land Title Act.

