




PROFILE 30th STREET

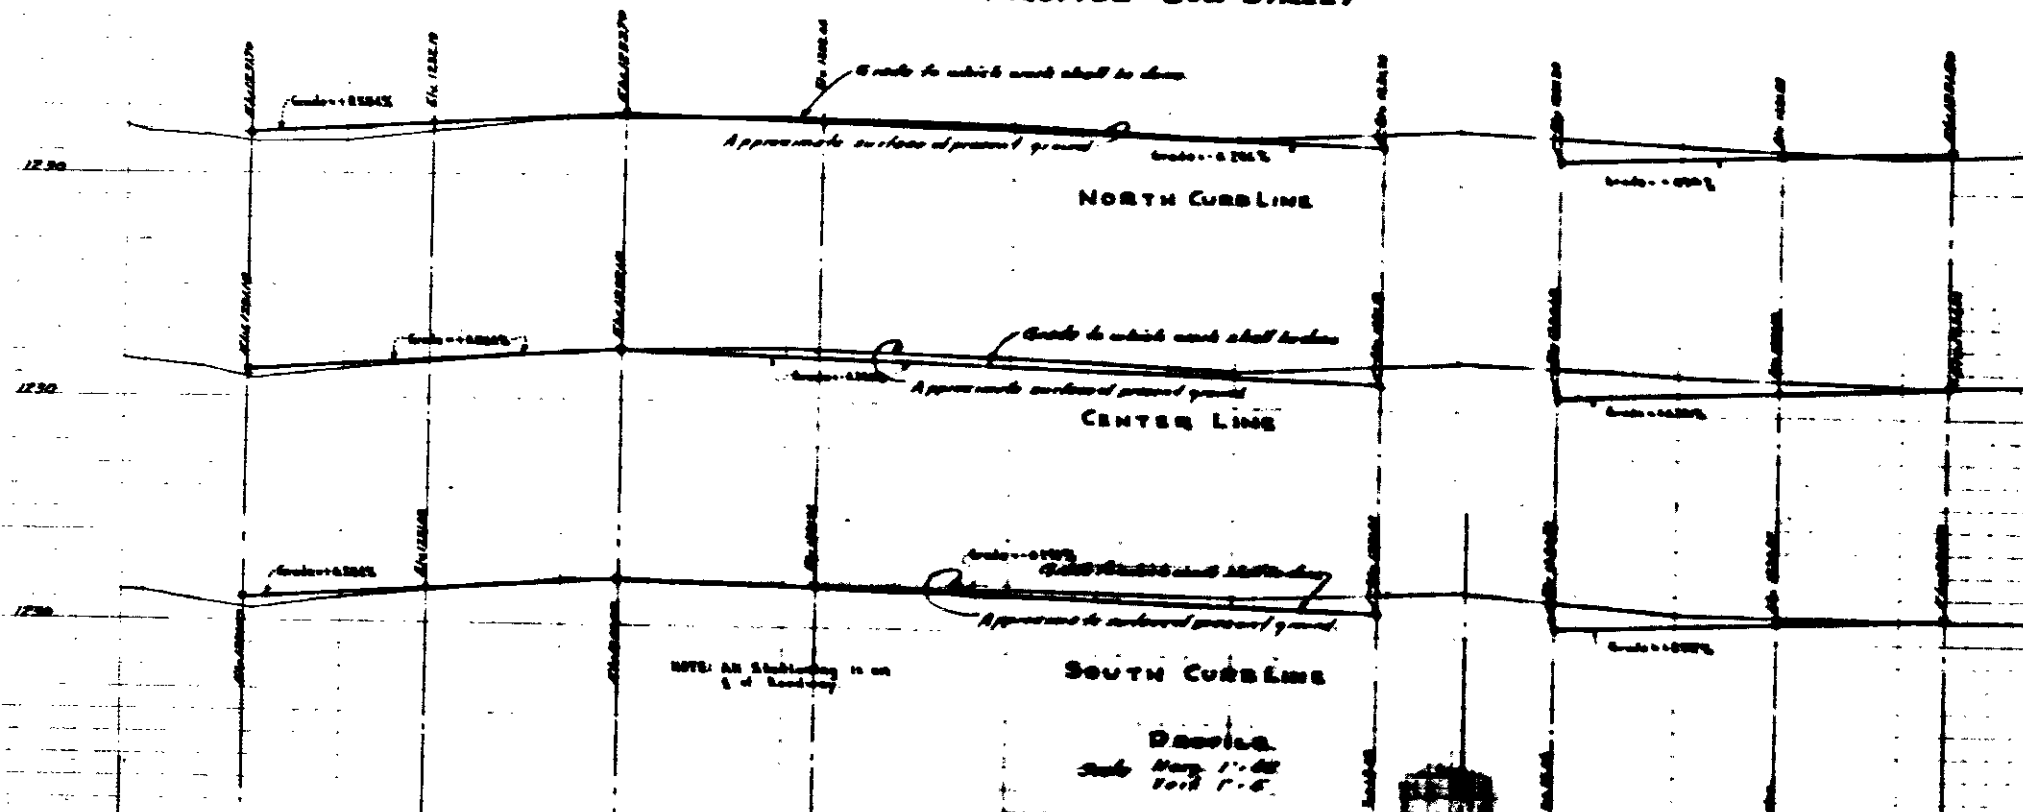


EAST CURB

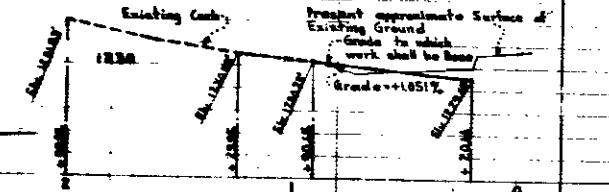


PROFILE VALENCIA AVE

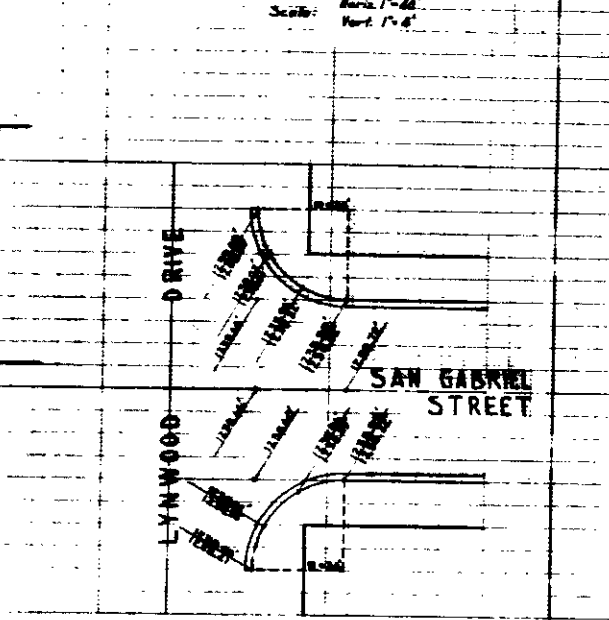

INTERSECTION DETAILS

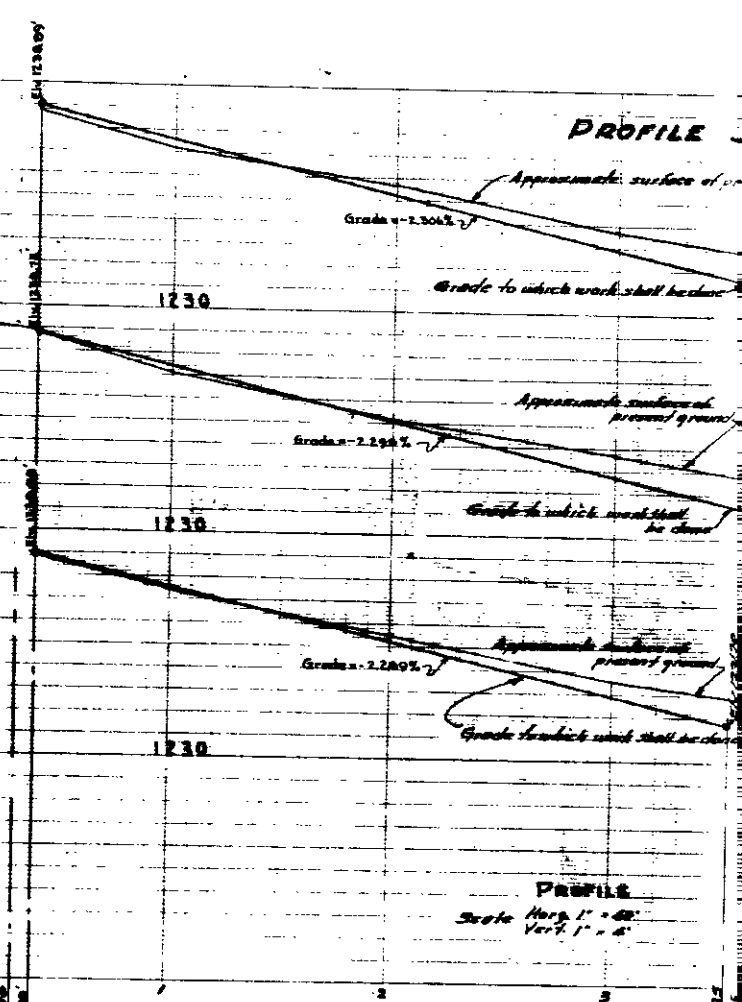

PLAN

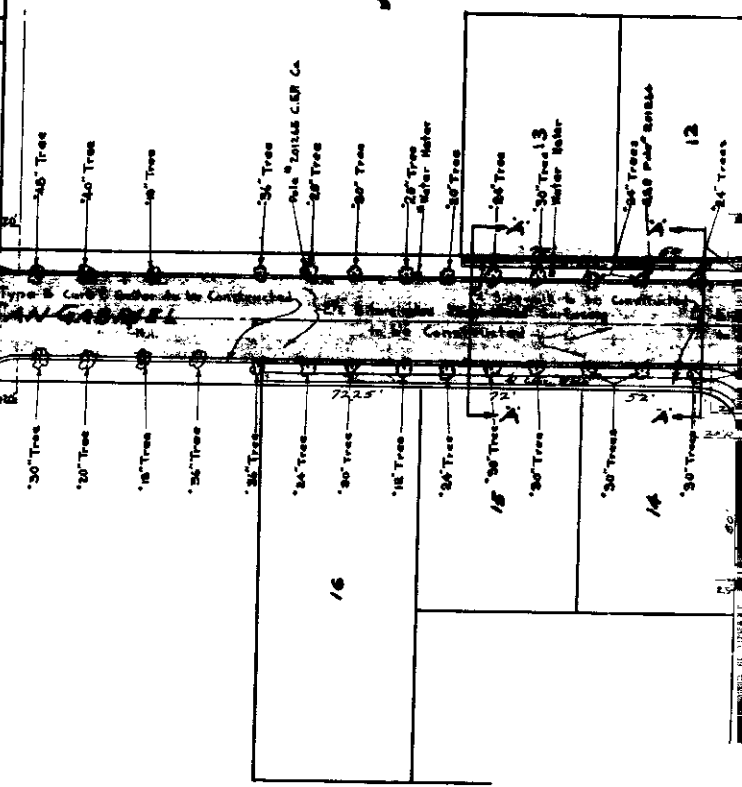

Vertical Curve Data: Type A Curb... Between Sta. 1+214.4 & Sta. 1+217.46... Curve Data: Center Line, R=2000, Δ=25°30'10", L=67.84, etc.

CURVE DATA: Center Line, R=2000, Δ=25°30'10", L=67.84, North Curb, R=181.00, Δ=25°30'10", L=44.70, South Curb, R=222.00, Δ=25°30'10", L=48.41, L=96.82

NOT PART OF THIS SUBDIVISION, END PROJECT, SAN GABRIEL STREET, LYWOOD DRIVE, SAN GABRIEL STREET

NOT PART OF THIS SUBDIVISION, SAN GABRIEL STREET, LYWOOD DRIVE, SAN GABRIEL STREET

INTERSECTION DETAILS, Scale 1"=20', SAN GABRIEL STREET, LYWOOD DRIVE

PLAN, Scale 1"=40', SAN GABRIEL STREET, LYWOOD DRIVE, SAN GABRIEL STREET