



PROFILE OF 27<sup>TH</sup> ST.  
 FROM  
 LE ROY ST. TO WATERMAN AVE.


Scale { Horiz. 1" = 40'  
 Vert. 1" = 4'

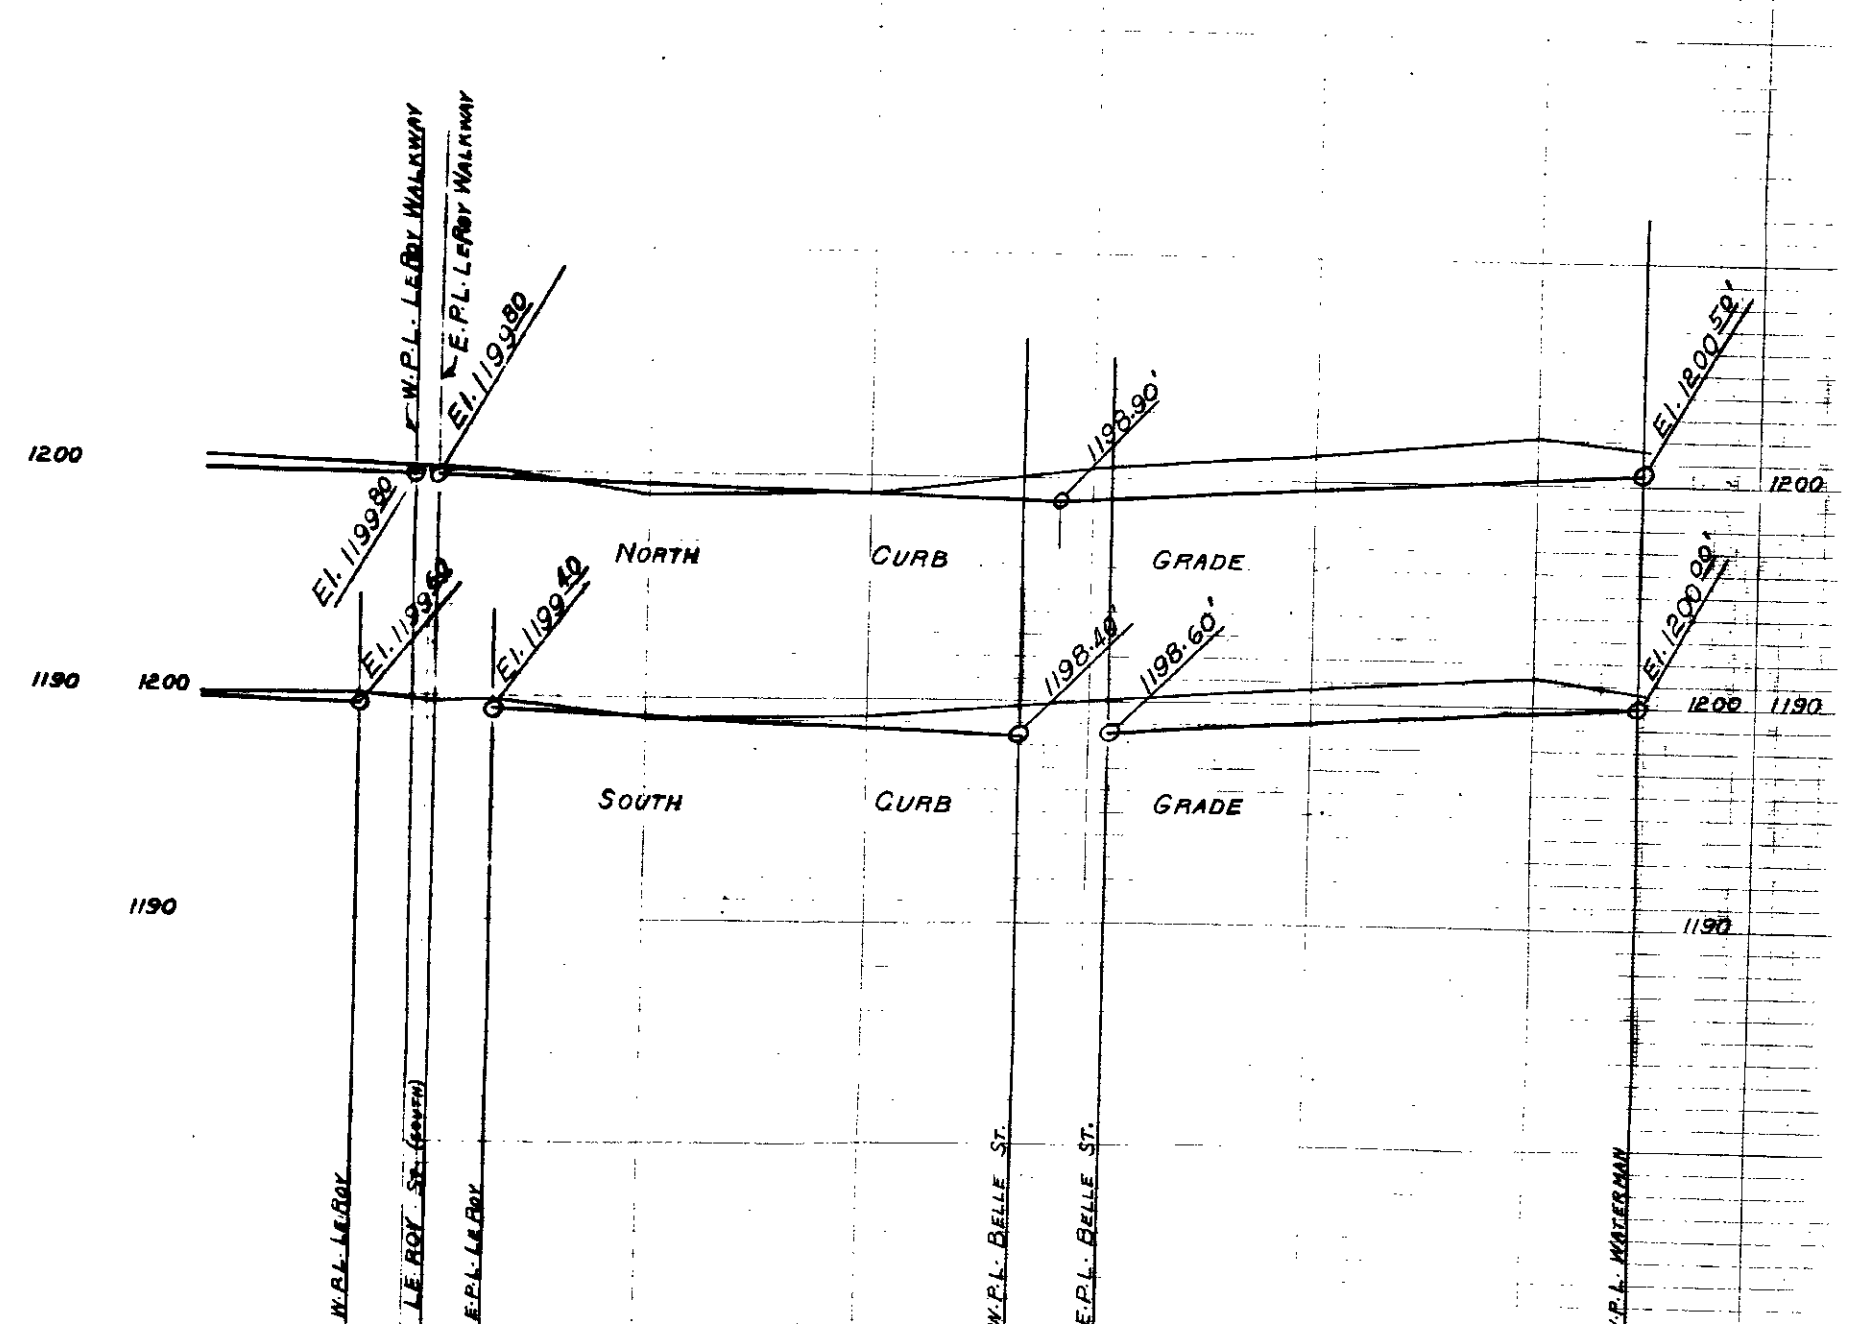


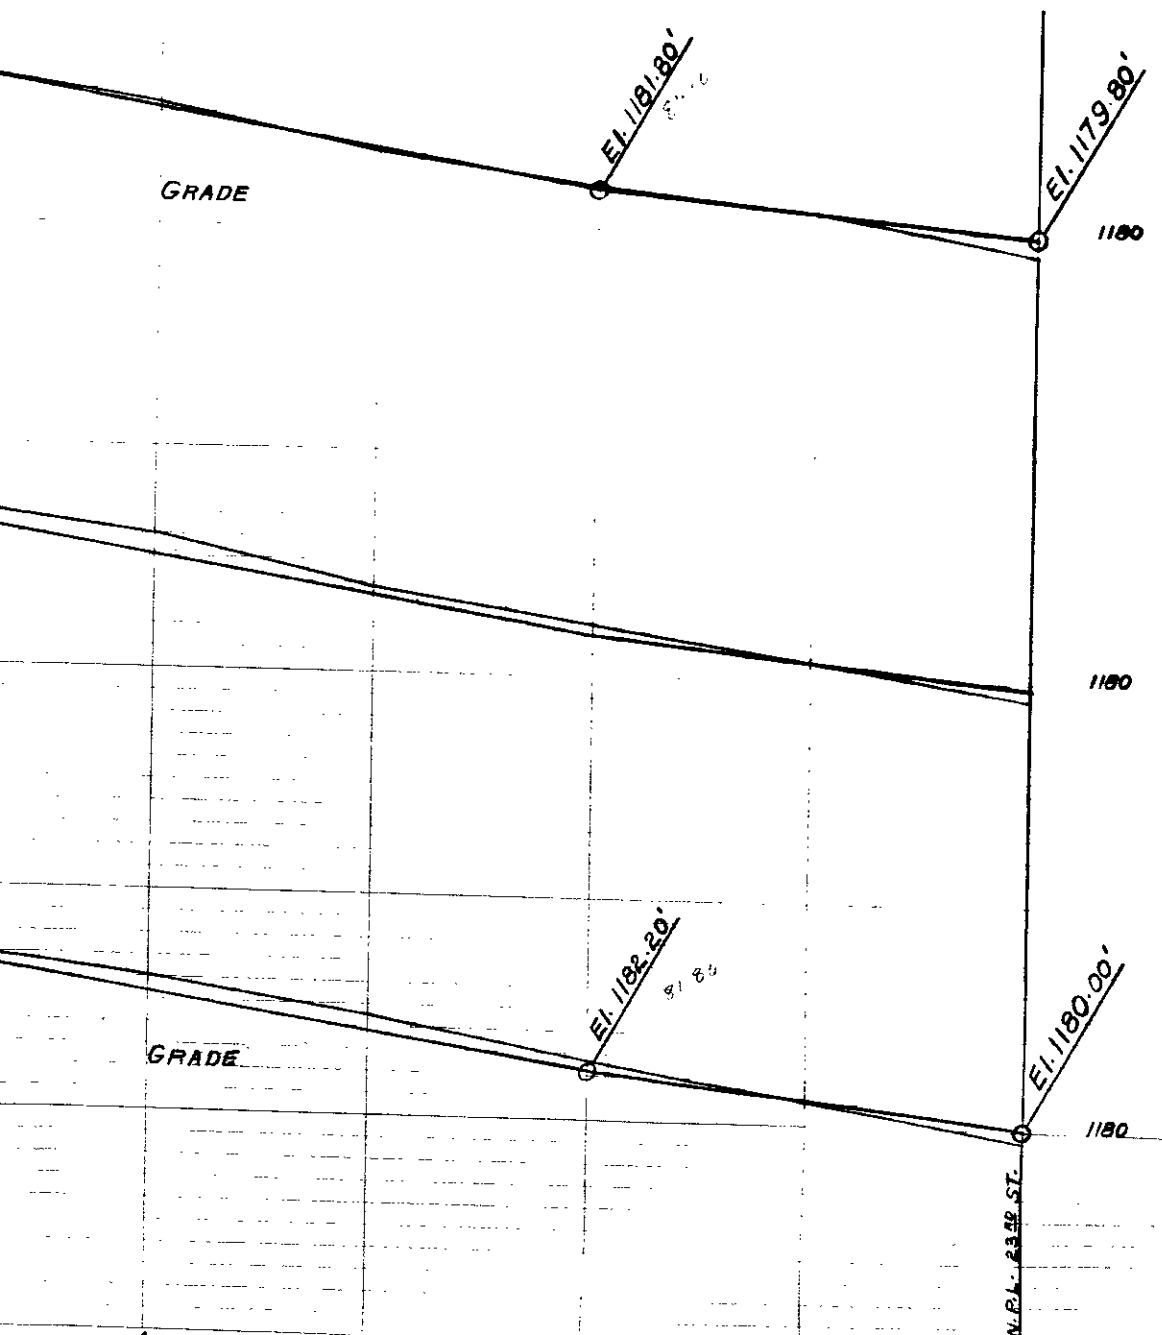

PROFILE OF 27<sup>TH</sup> ST.  
 FROM  
 LE ROY ST. TO WATERMAN AVE.

Scale { Horiz. 1" = 40'  
 Vert. 1" = 4'

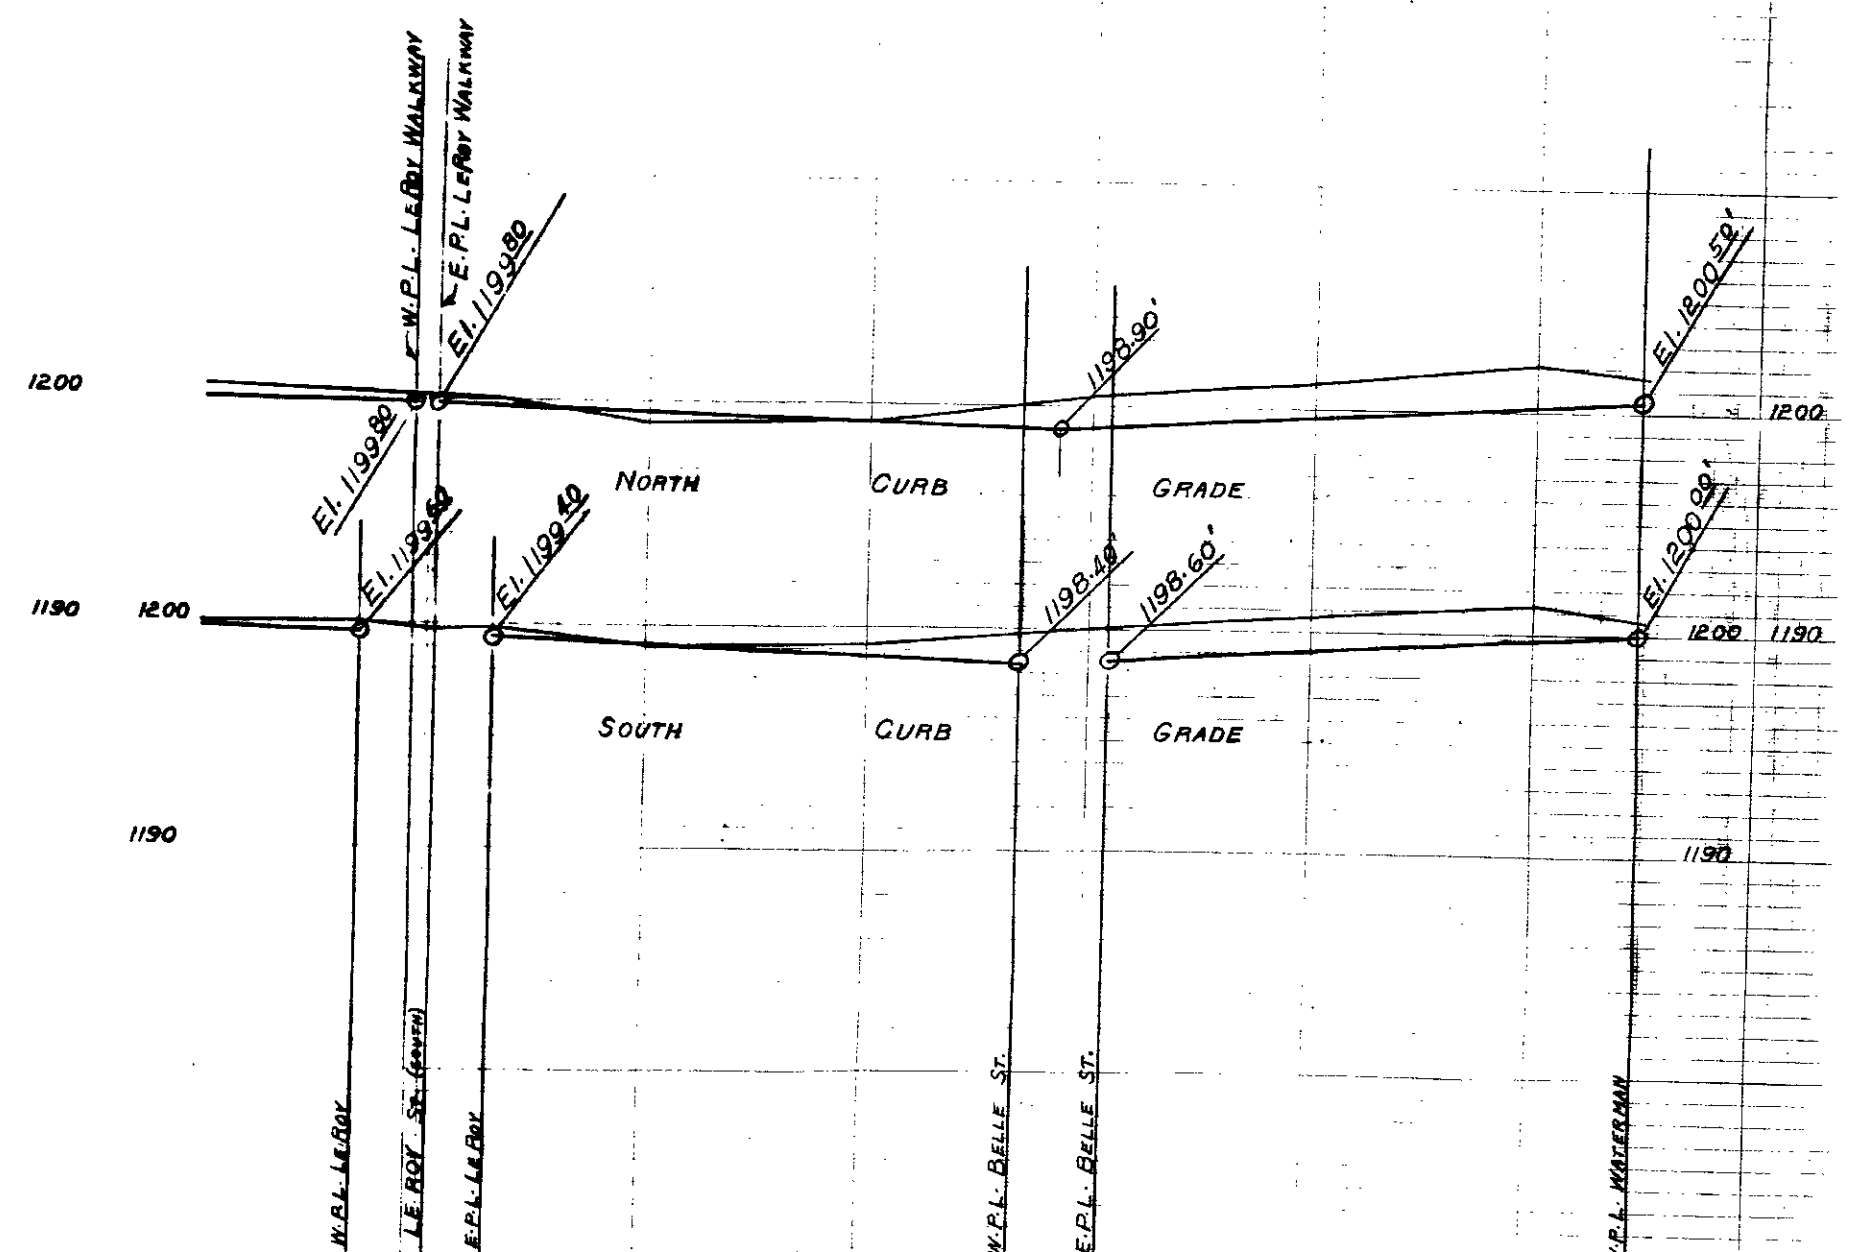

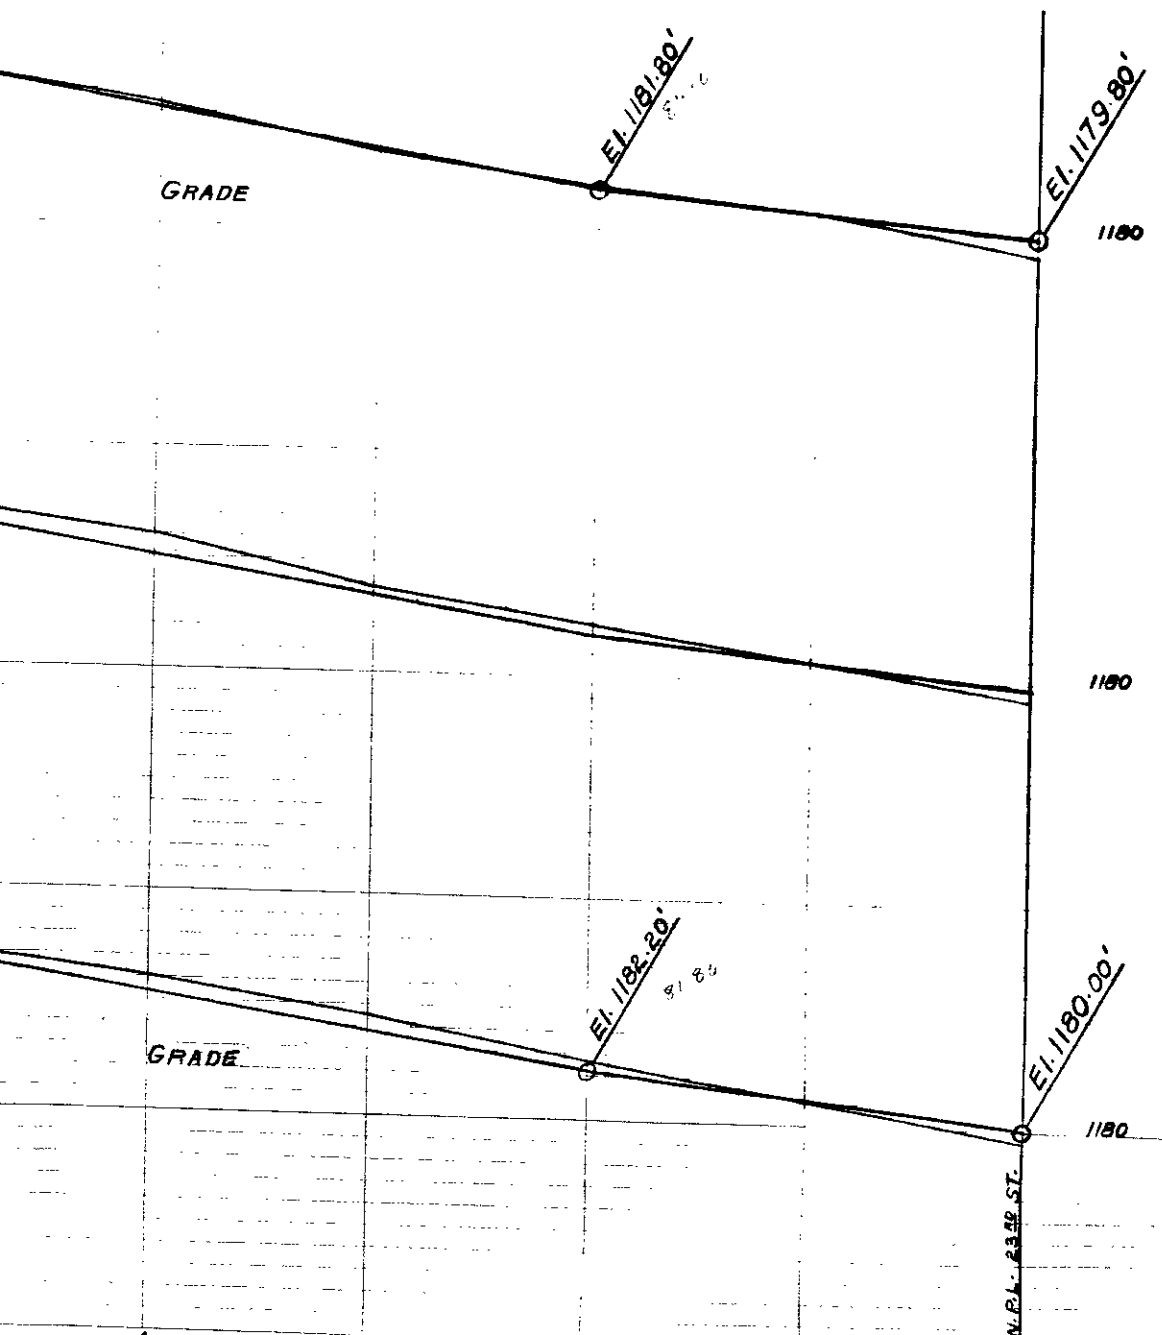

PROFILE OF 27<sup>TH</sup> ST.  
 FROM  
 LE ROY ST. TO WATERMAN AVE.

Scale { Horiz. 1" = 40'  
 Vert. 1" = 4'

