



SECTION A-A

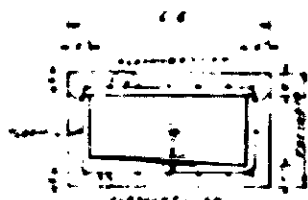


SECTION B-B





SECTION Y-Y

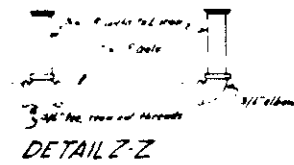


DETAIL Z-Z

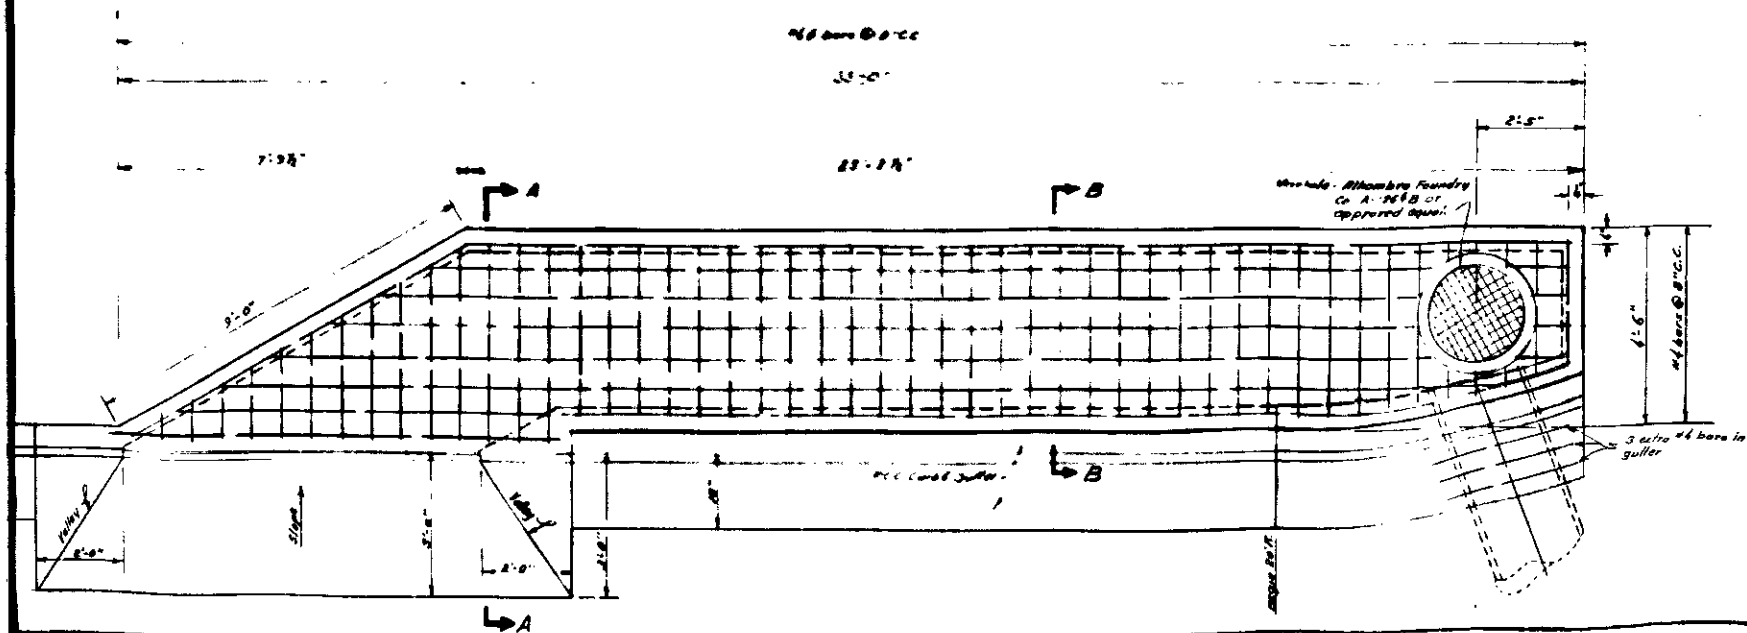


Structural Details
Scale: 1/8"=1'-0"

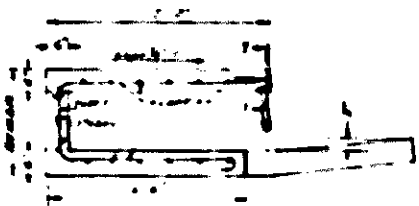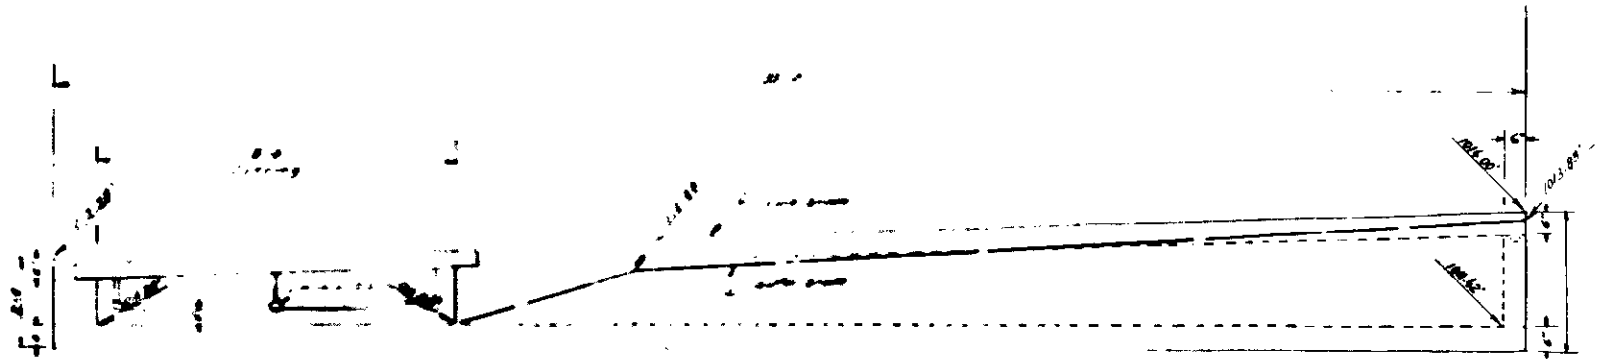


SECTION A-A

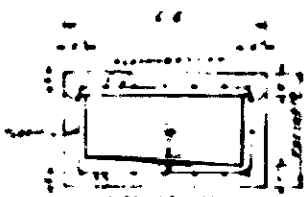


SECTION B-B

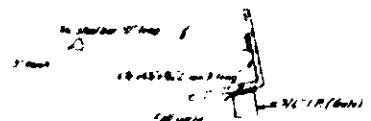

SECTION Y-Y

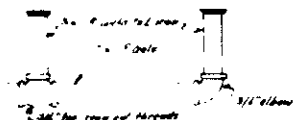

DETAIL Z-Z

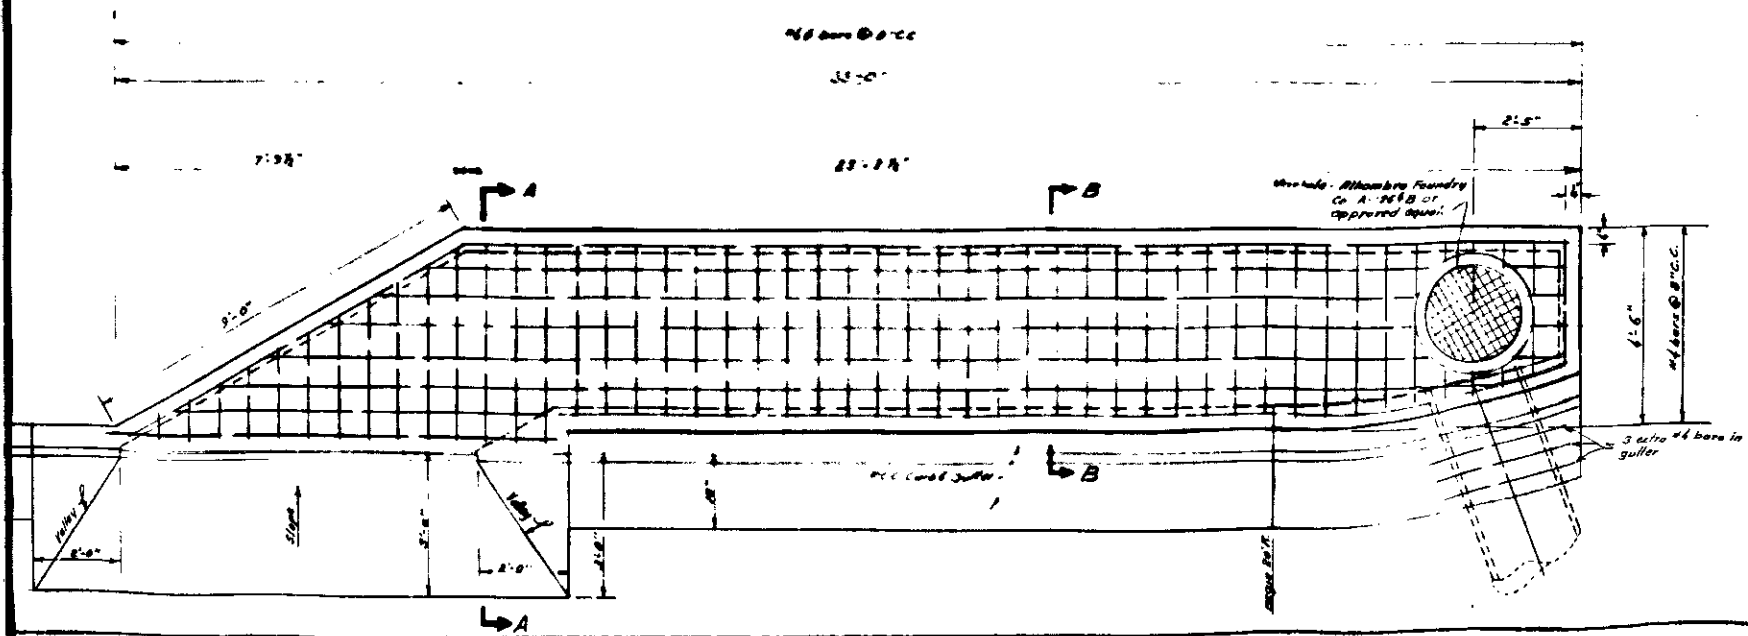

Structural Details
Scale: 1/8" = 1'-0"