

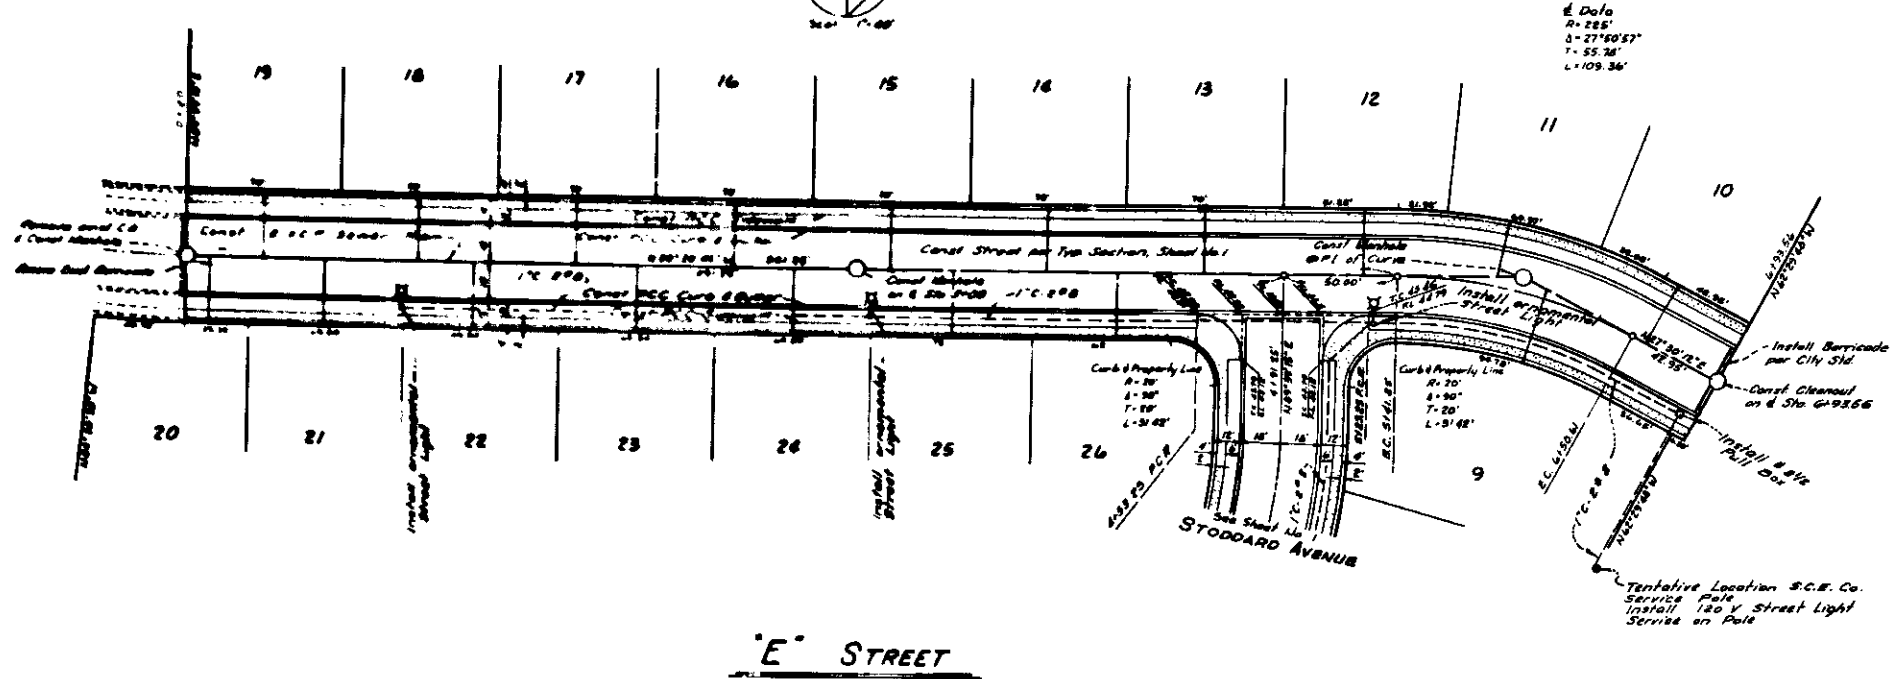
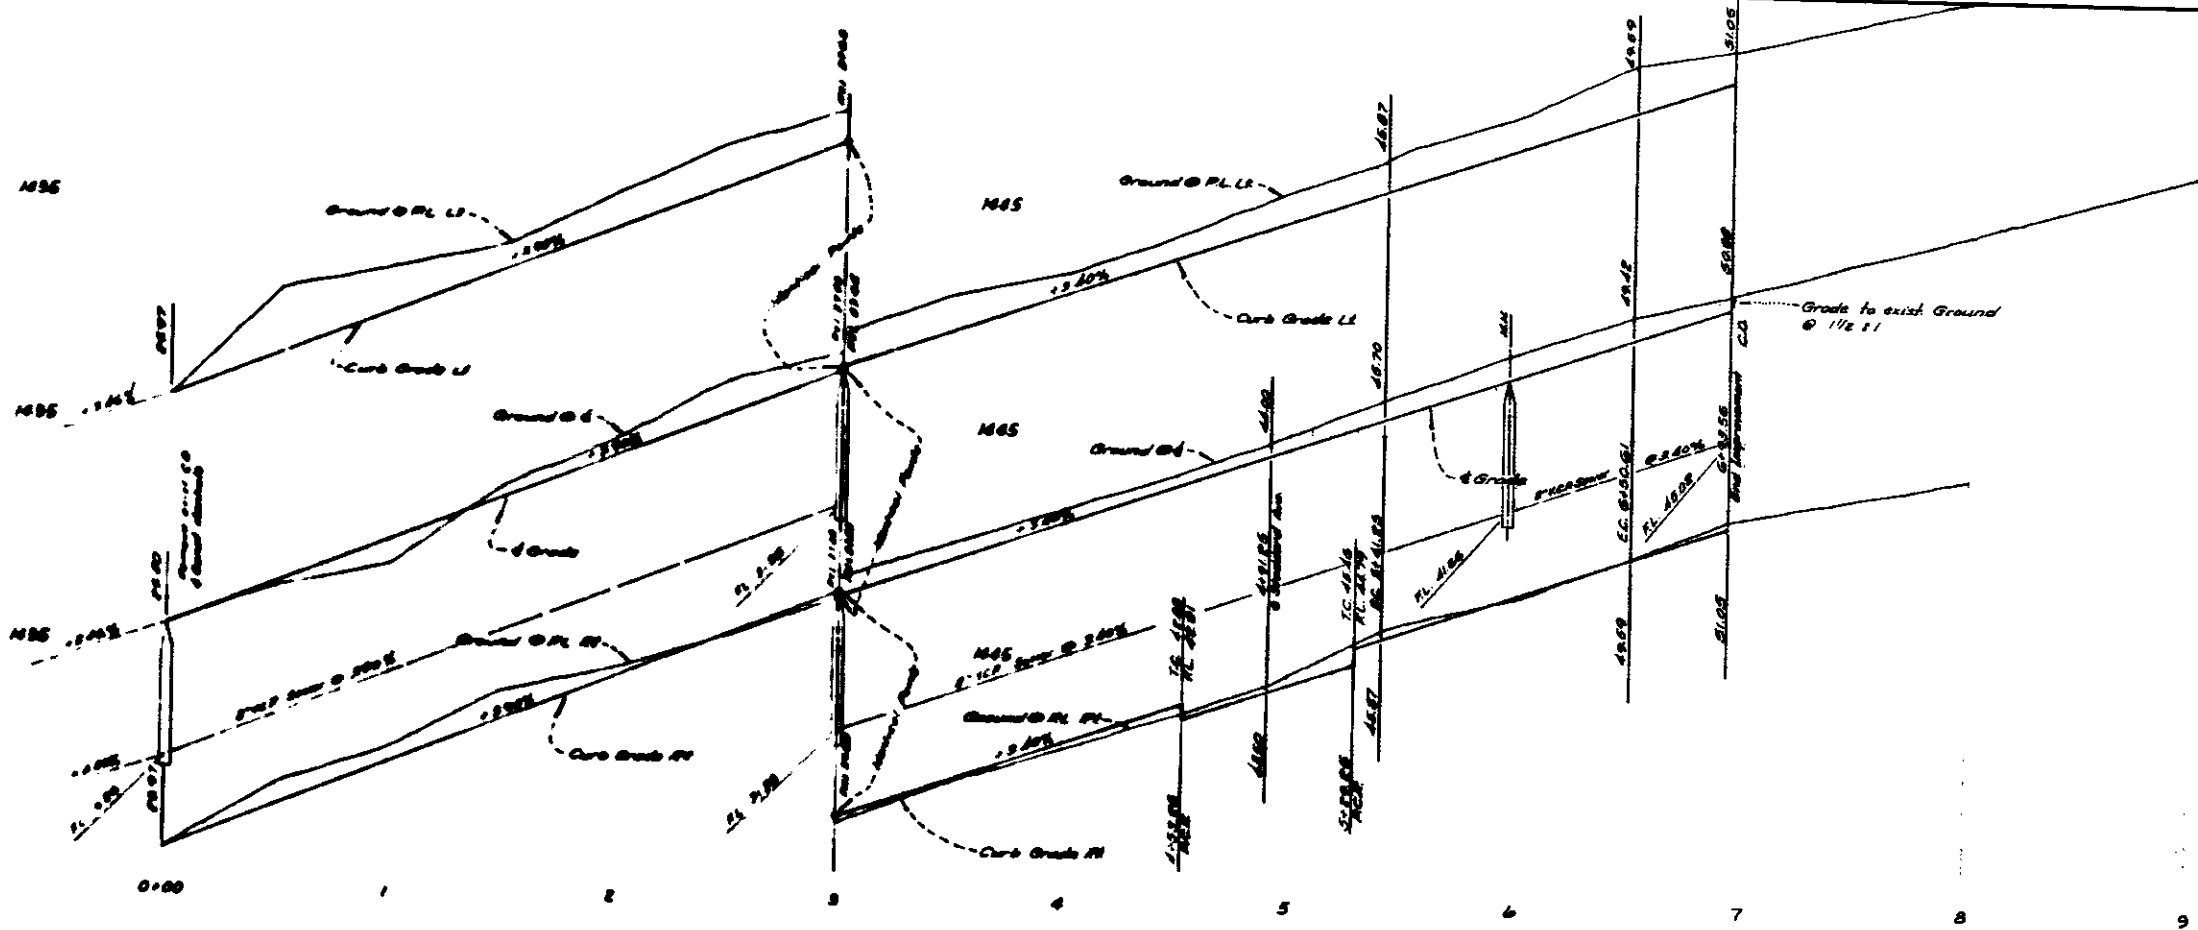


Profile Scale: 1" = 10' Vert. 1" = 10' Hor.

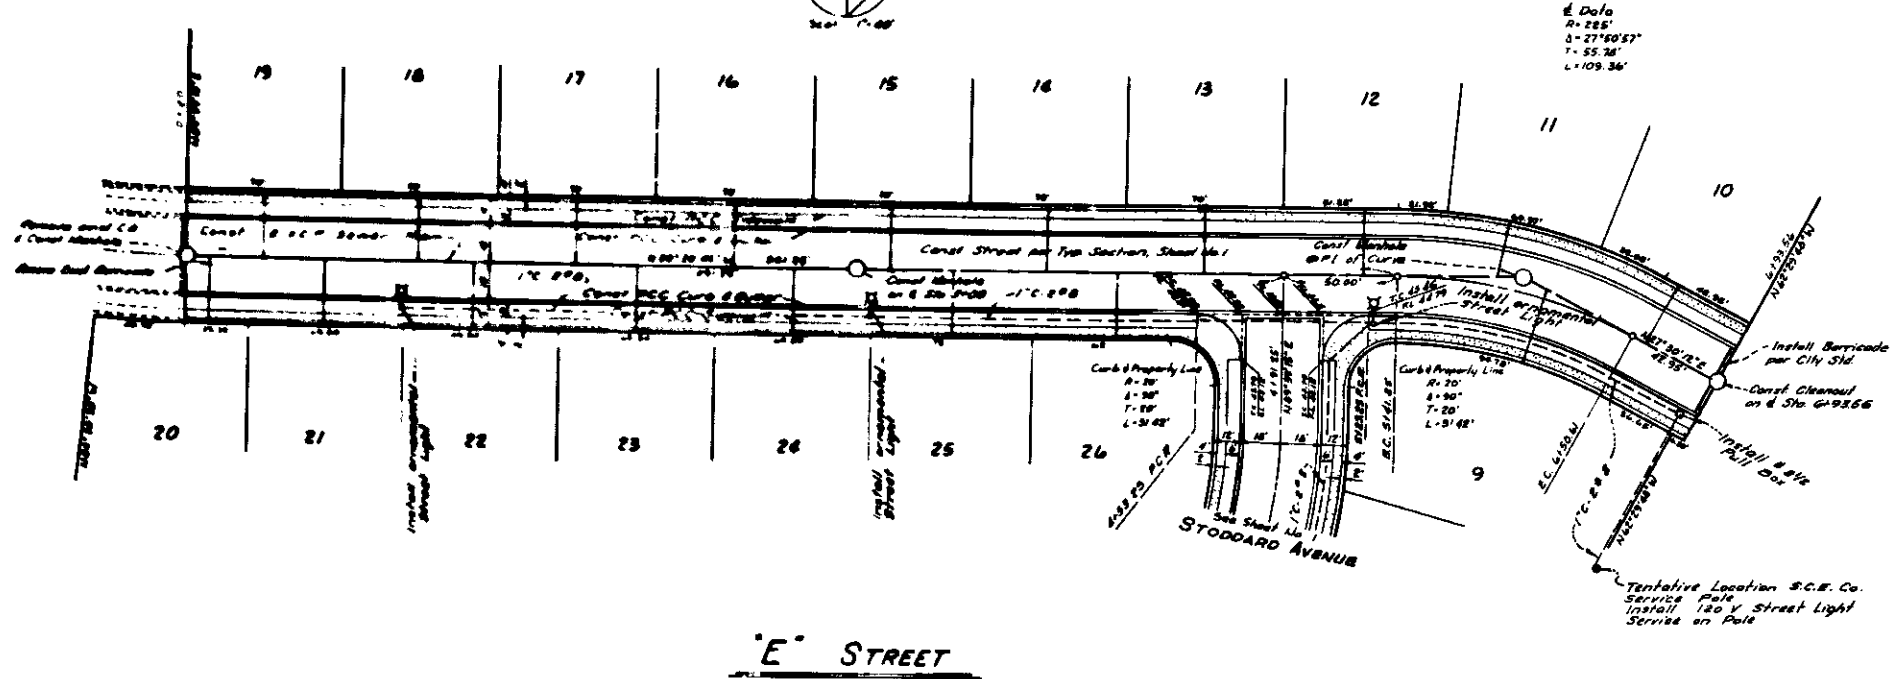

Curve Data
R=225'
Δ=27°40'57"
T=55.38'
L=109.36'

Profile Scale: 1" = 10' (Vertical)
 1" = 100' (Horizontal)

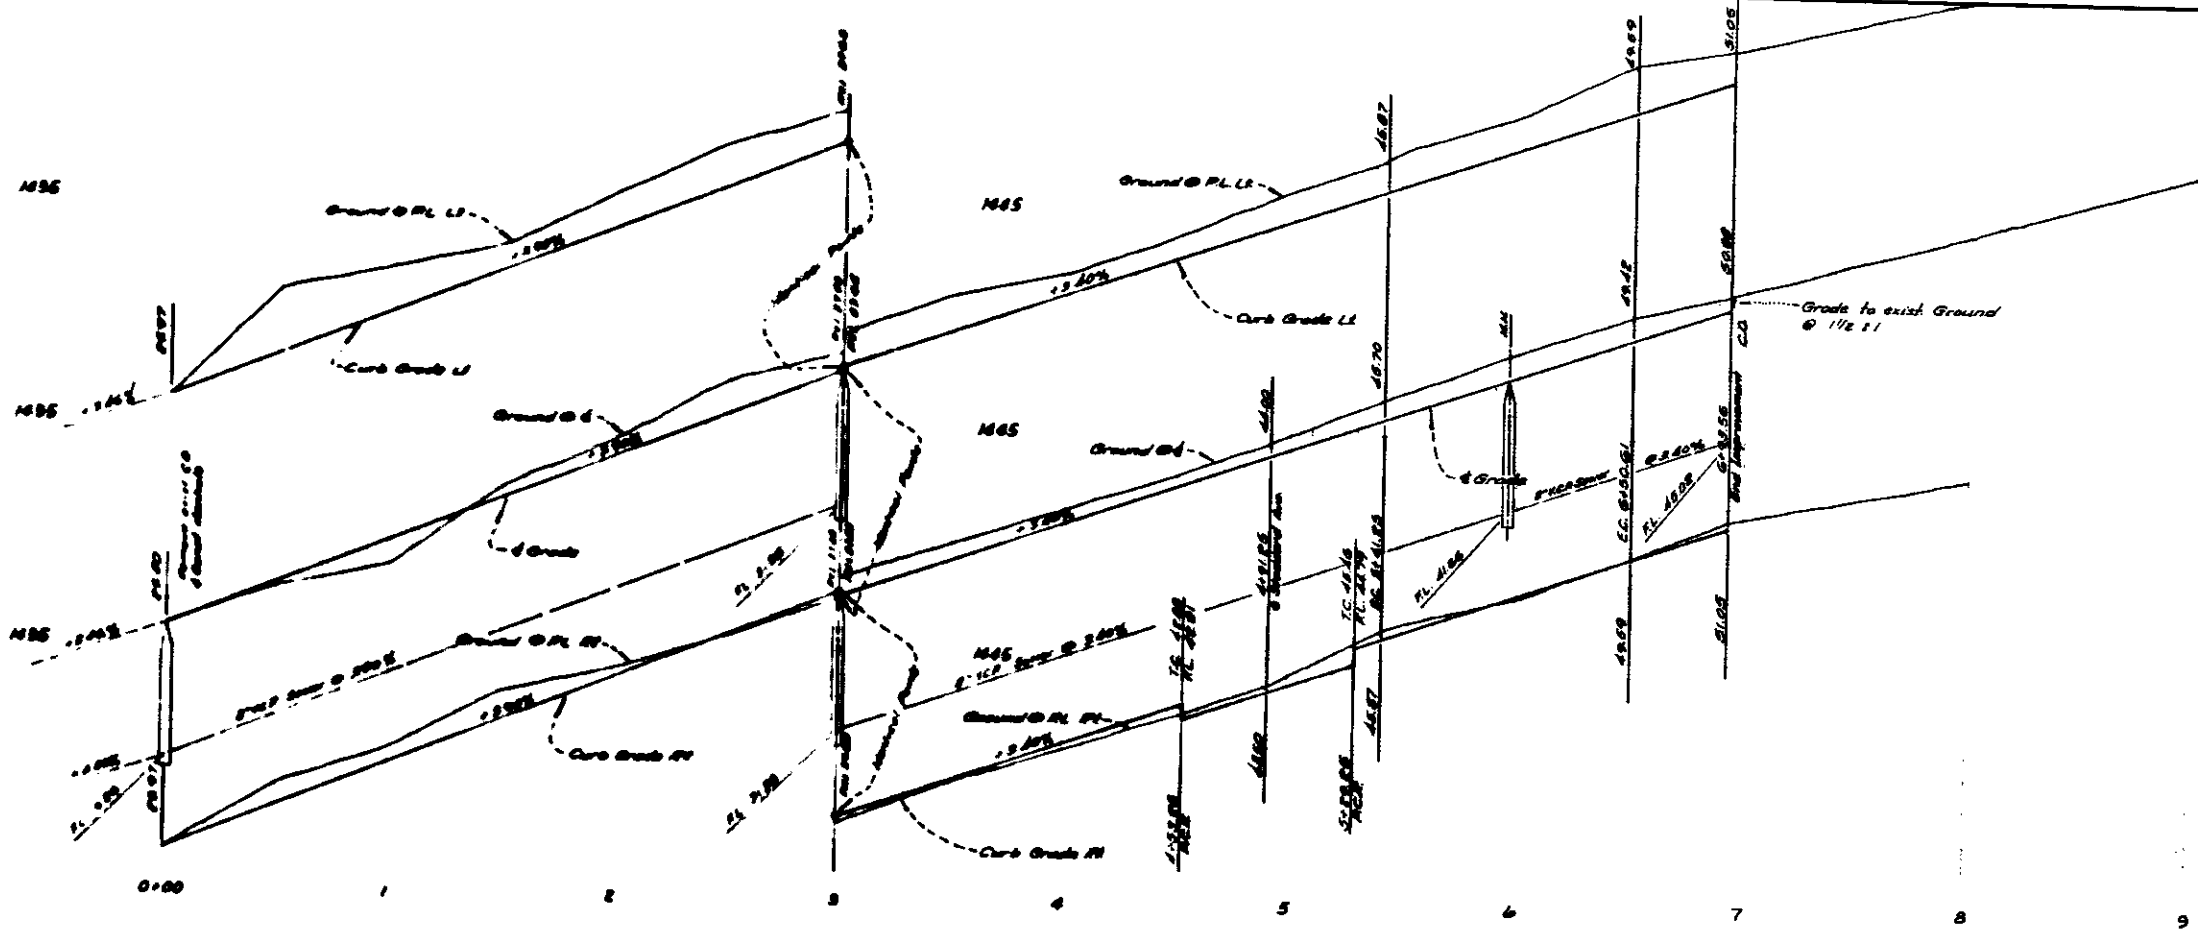

E STREET