


NS46  
**PLAN**  
 FOR THE IMPROVEMENT  
**KINGMAN ST**  
 FROM  
 THE WEST LINE OF M  
 TO  
 A POINT 30 FEET EA  
 LINE OF LOT 25 BL  
 THE RANCHO SAN  
 THE CITY OF SAN  
 CALIFORNIA  
 Sept. 1921


**LEGEND**  
 Feet Means Feet or Feet  
 In. or" Means Inch or inches  
 S. Means Center line  
 ST. Means Street  
 Elev. Means Elevation  
 Facing To be constructed Shown thus  
 Curb To be constructed Shown thus  
 Concrete in Sections Shown thus

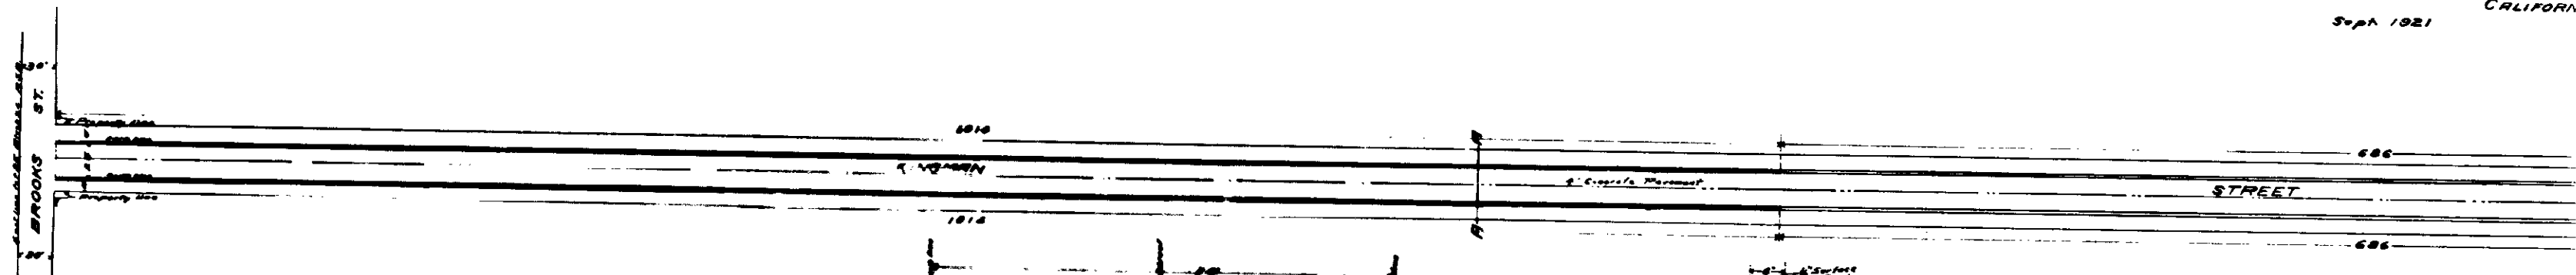

SECTION OF PAVEMENT  
 A-A  
 Scale 1/2"



SECTION OF CURB  
 Scale 1/2"

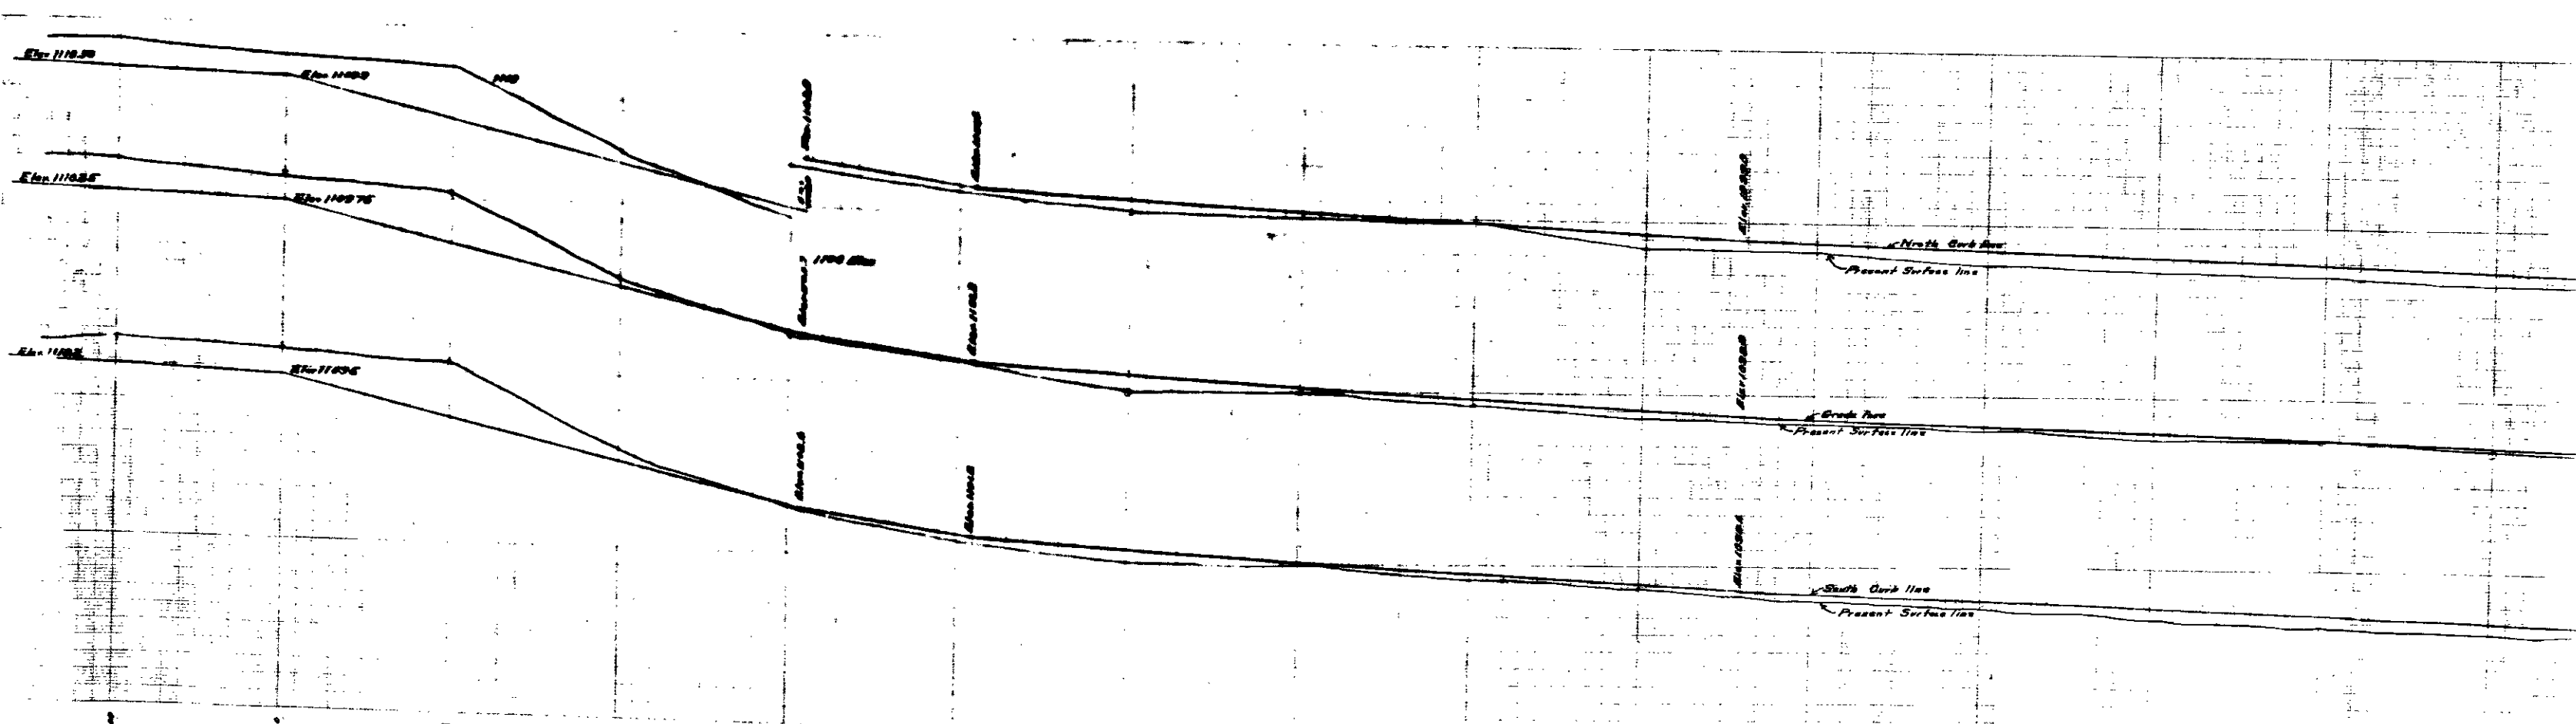

N846  
**PLAN**  
 FOR THE IMPROVEMENT  
**KINGMAN ST**  
 FROM  
 THE WEST LINE OF M  
 TO  
 A POINT 30 FEET EAST  
 LINE OF LOT 25 BL  
 THE RANCHO SAN  
 THE CITY OF SAN  
 CALIFORNIA

Sept. 1921

**LEGEND**  
 Feet Means Feet or Feet  
 In. or" Means Inch or inches  
 S. Means Center line  
 ST. Means Street  
 Elev. Means Elevation  
 Facing To be constructed Shown thus  
 Curb To be constructed Shown thus  
 Concrete in Sections Shown thus

